


OFFICE SUPERINTENDENTS

EDGE OF BLD TO EDGE OF PARKING LOT

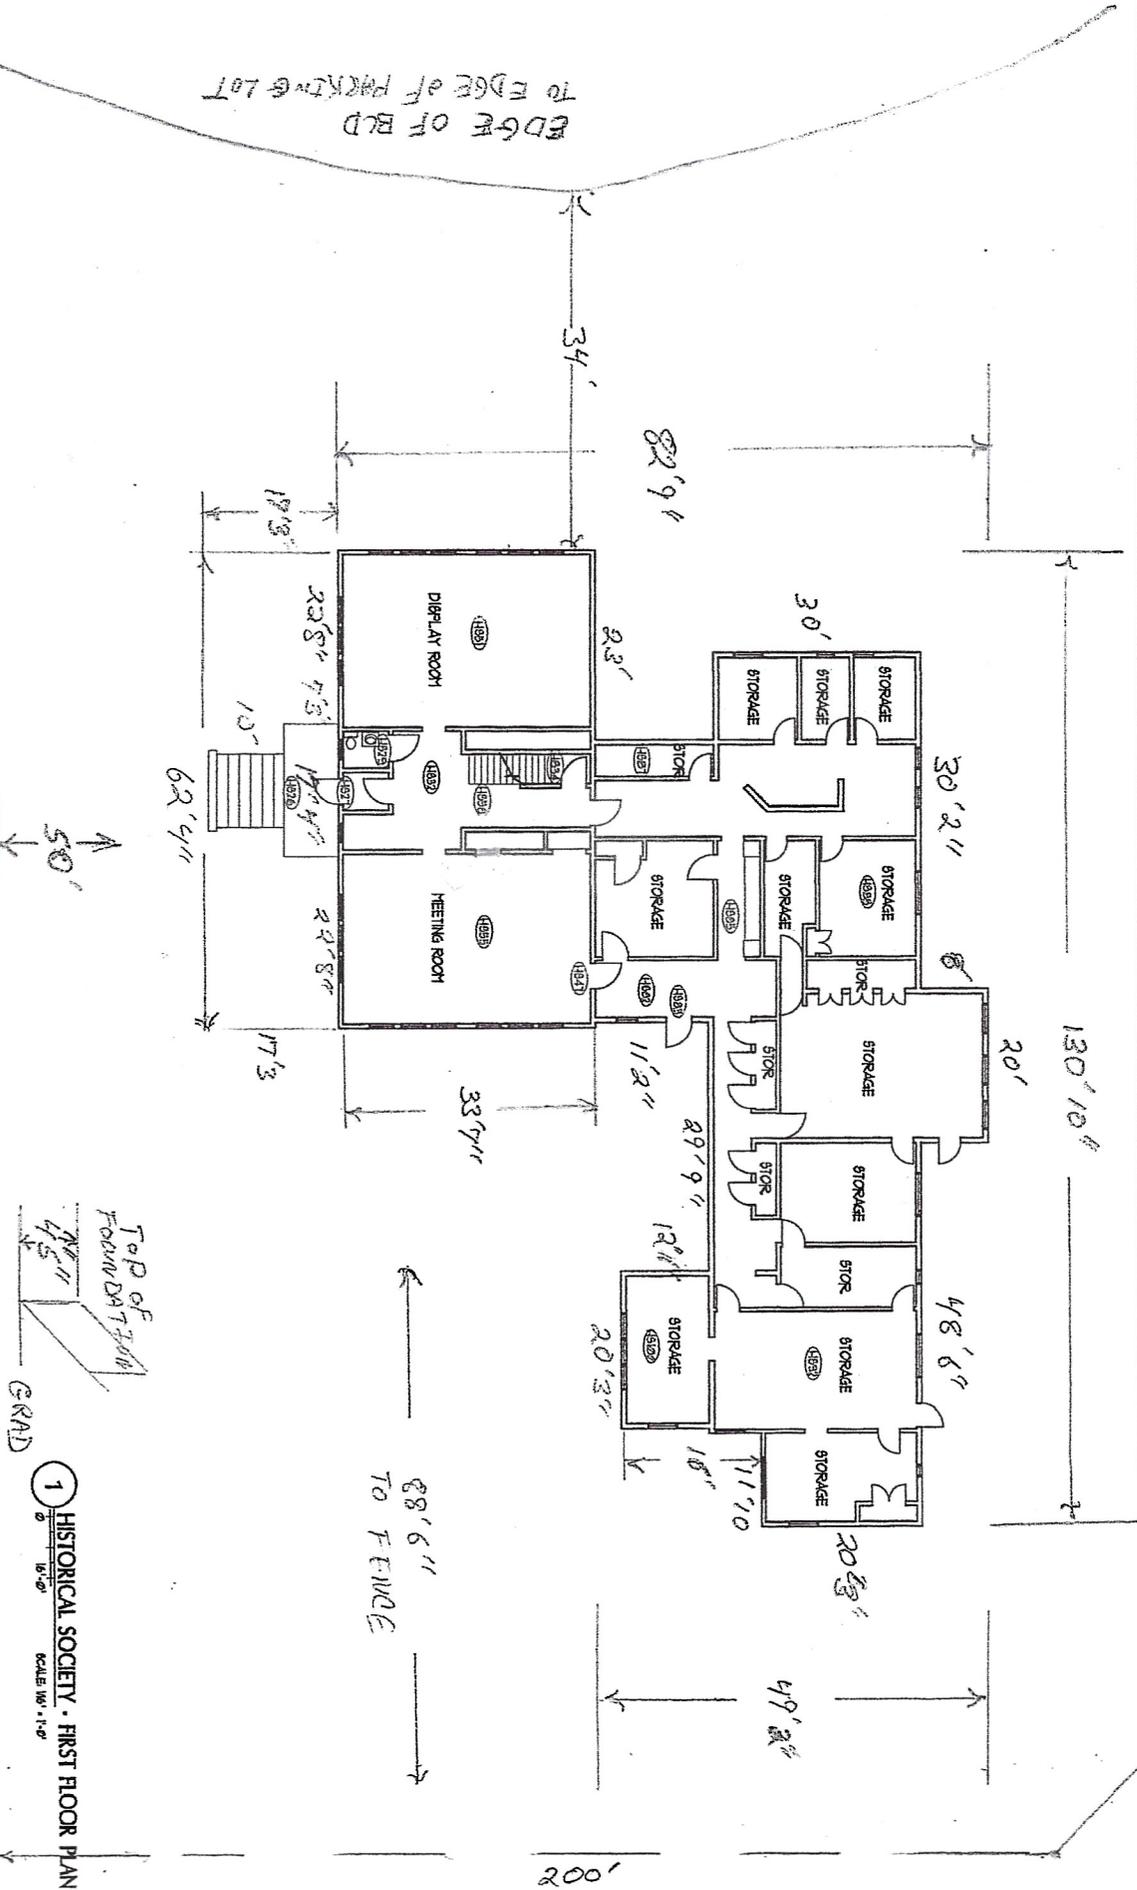

EDGE OF BLD TO EDGE OF PARKING TO EDGE OF PARKING

STREET

SAD & STUDY BUXTON MAINE

TOP OF FOUNDATION 4' 5" GRAD


HISTORICAL SOCIETY

1 HISTORICAL SOCIETY - FIRST FLOOR PLAN SCALE 1/8" = 1'-0"

Ref Des: Scale: Issued: 11-10-21

STUDY Revised:

A

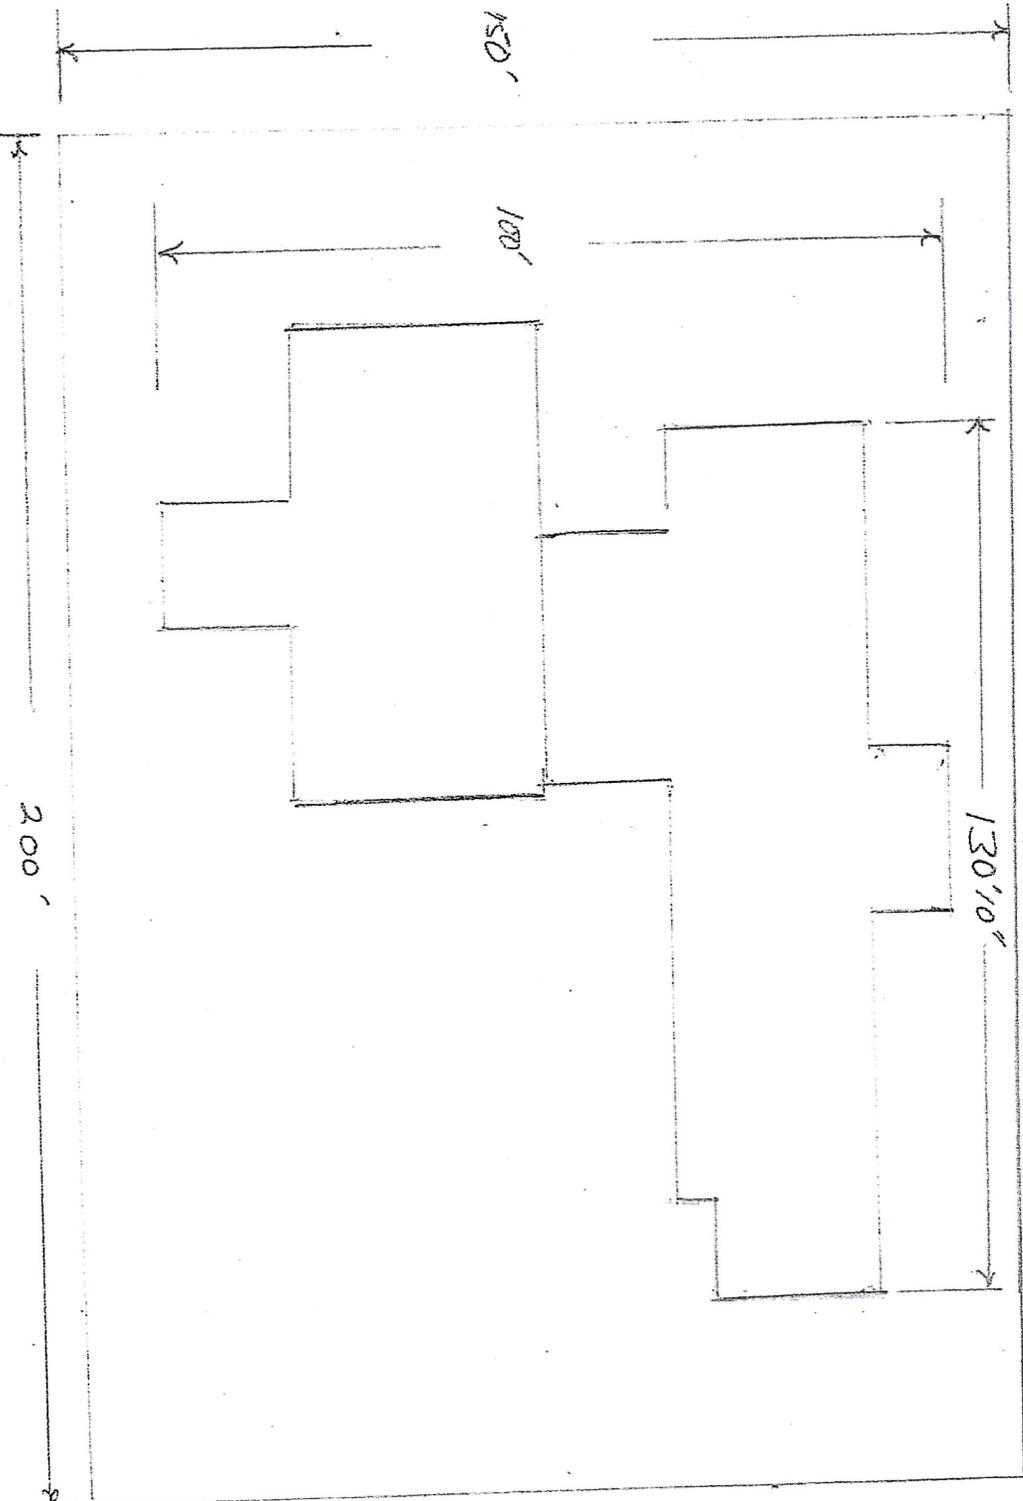


SITE PLAN TO SHOW

LOCATE
EXISTING BLD ON SITE

BLD ENVELOPE 150' X 200'

• BUILDING ENVELOPE 150' X 200' AROUND EXISTING BLD.

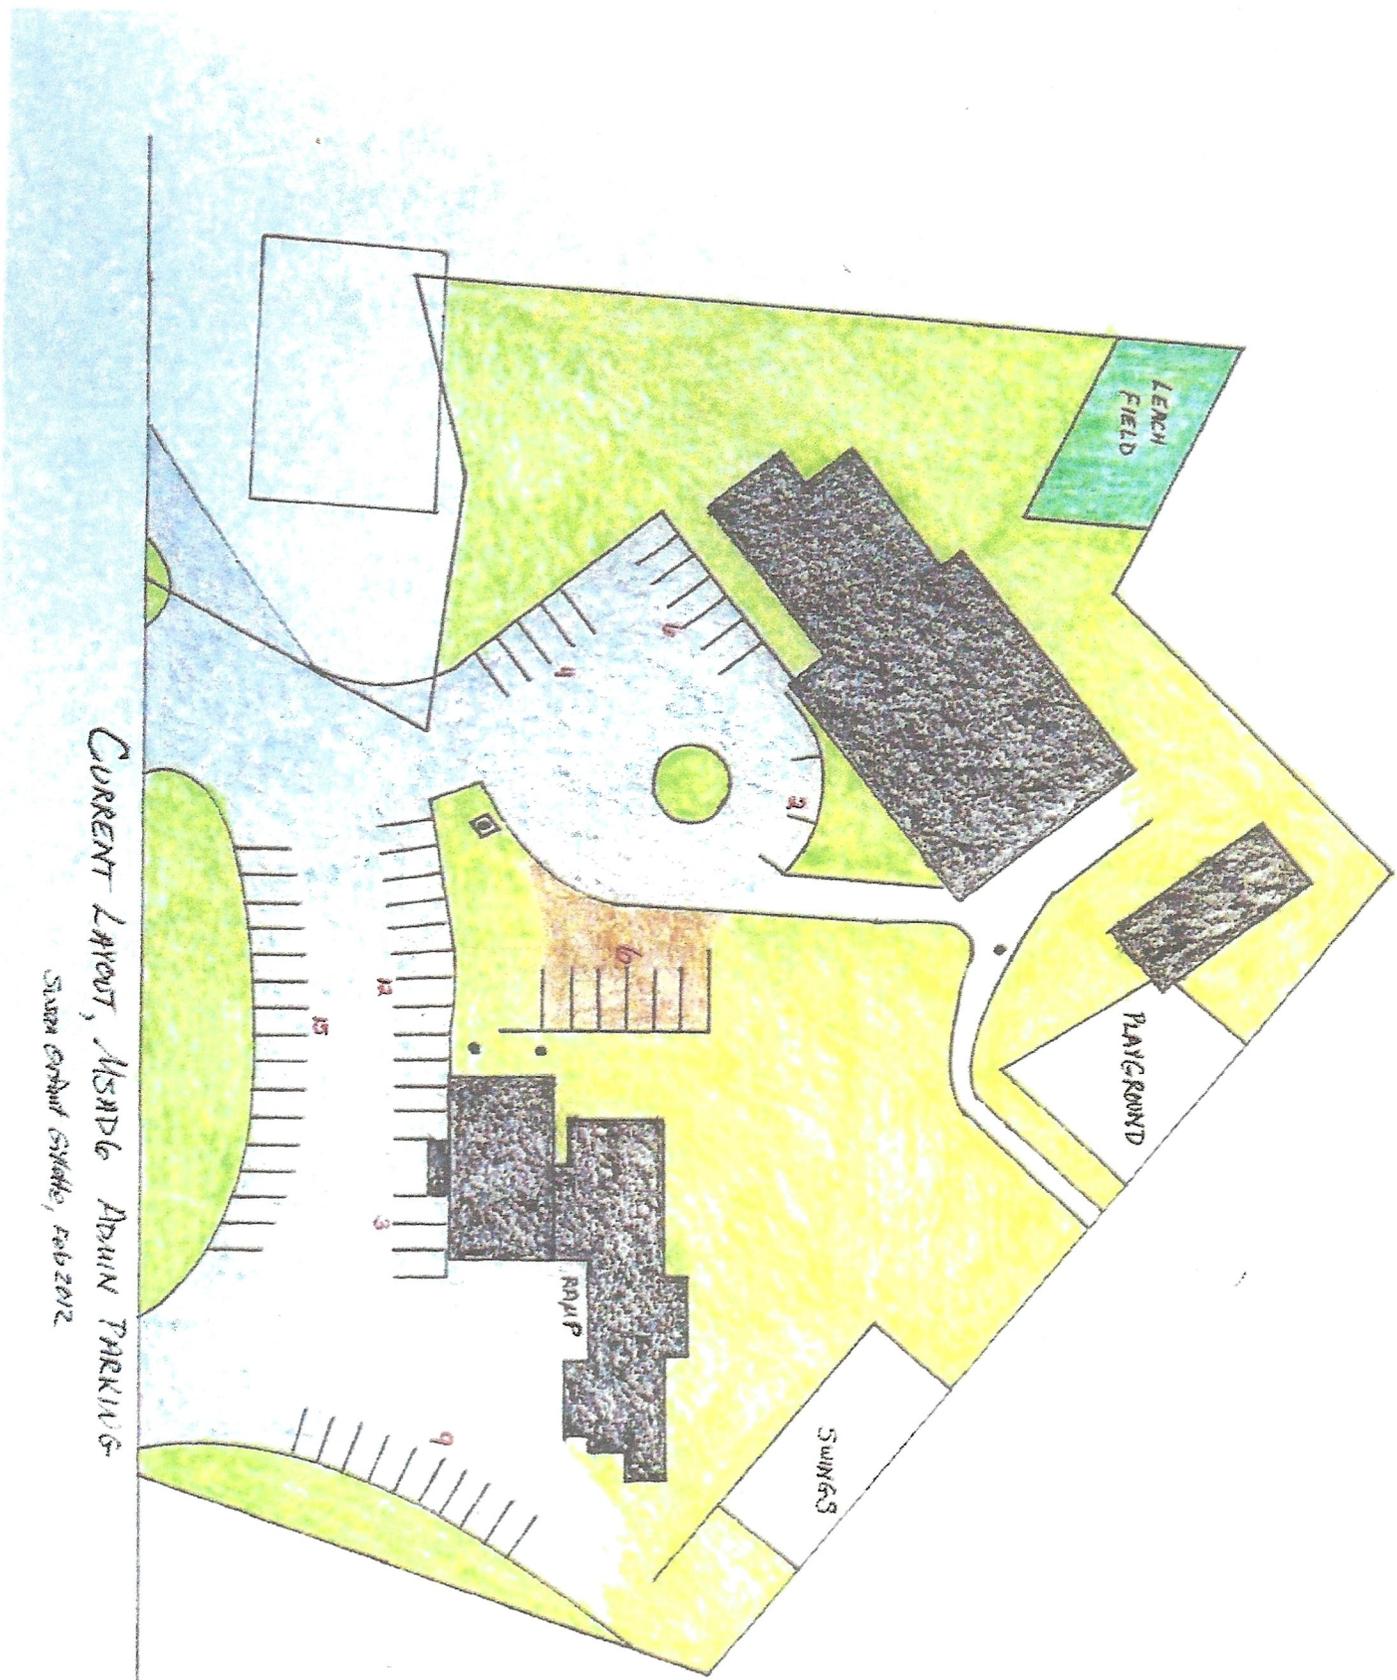

CURRENT LAYOUT, MESA DE ALBUQUERQUE PARKING

SWING CONTACT SYSTEMS, FEB 2012

57+- Parking Spots
49 acre Park

140'