





SITE LOCATION
(Scale 1:50000)

Ordnance Survey map extract
based upon Landranger map series
with the permission of the controller of
His Majesty's Stationery Office
Licence no. 100022432
Crown copyright.

 


SITE PHOTOGRAPH

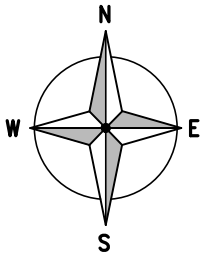

W3W:
loops.sticky.heave

6 727 00

6 / 26 00

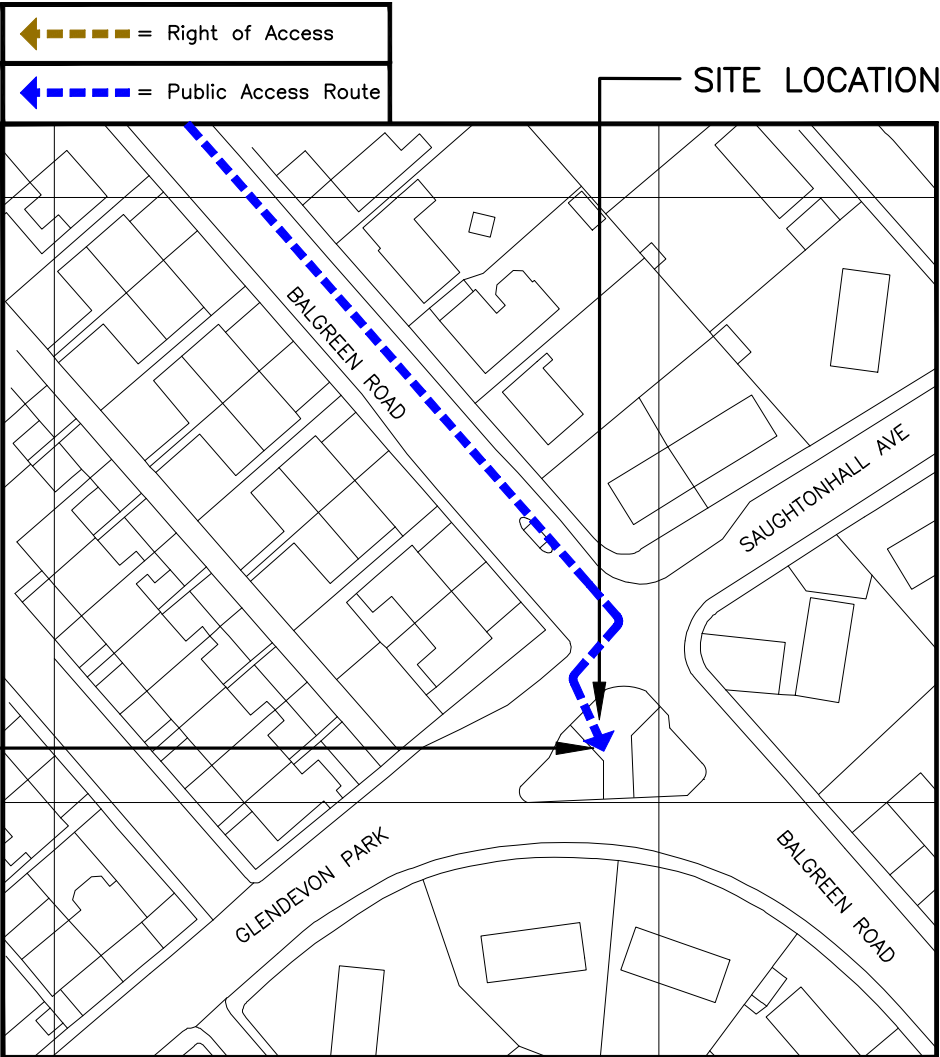


3217 00

3218 00

DETAILED SITE LOCATION
(Scale 1:1250)

Based upon Ordnance Survey map extract
with the permission of the Controller of
His Majesty's Stationery Office.
Crown copyright.
Licence No. 100022432

 

ALL DIMENSIONS ARE IN mm UNLESS NOTED OTHERWISE

N.G.R | E: 321799 | N: 672610

DIRECTIONS TO SITE:

HEAD SOUTHWEST ON M8. AT JUNCTION 2, TAKE THE M9 EXIT TO FORTH ROAD BRIDGE/A90/STIRLING. CONTINUE ONTO M9. AT JUNCTION 1, TAKE THE A8/A89 EXIT. AT NEWBRIDGE ROUNDABOUT, TAKE THE 4TH EXIT ONTO GLASGOW RD/A8. TURN RIGHT ONTO BALGREEN RD. THE SITE WILL BE ON THE RIGHT

REV	A	Issued for Approval	BAM	WHT	12.05.26
		MODIFICATION	BY	CH	DATE



WHP Telecoms Ltd
Faraday Court
401 Faraday Street
Birchwood Park
Warrington WA3 6GA
Tel: 01925 424100 Fax: 01925 424101
e-mail: info@whptelecoms.com




Cell Name		Opt.
SW BALGREEN ROAD		E
Cell ID No		
CORNERSTONE	TEF	VF
30819300	N/A	23765_0

Site Address / Contact Details

BALGREEN ROAD
BALGREEN
MURRAYFIELD
EDINBURGH
EH12 5UB

Drawing Title: SITE LOCATION MAPS		
Purpose of issue: PLANNING		Dwg Rev:
Drawing Number: 100		1A
Surveyed By: WHP	Original Sheet Size: A3	Pack Issue:
Drawn: BAM	Date: 12.05.26	Checked: WHT
	Date: 12.05.26	1A

The drawings comply with VF Standard ICNIRP guidelines, under configuration VU9-A-SF
Designed in accordance with Cornerstone documents: SDN0009v8.0

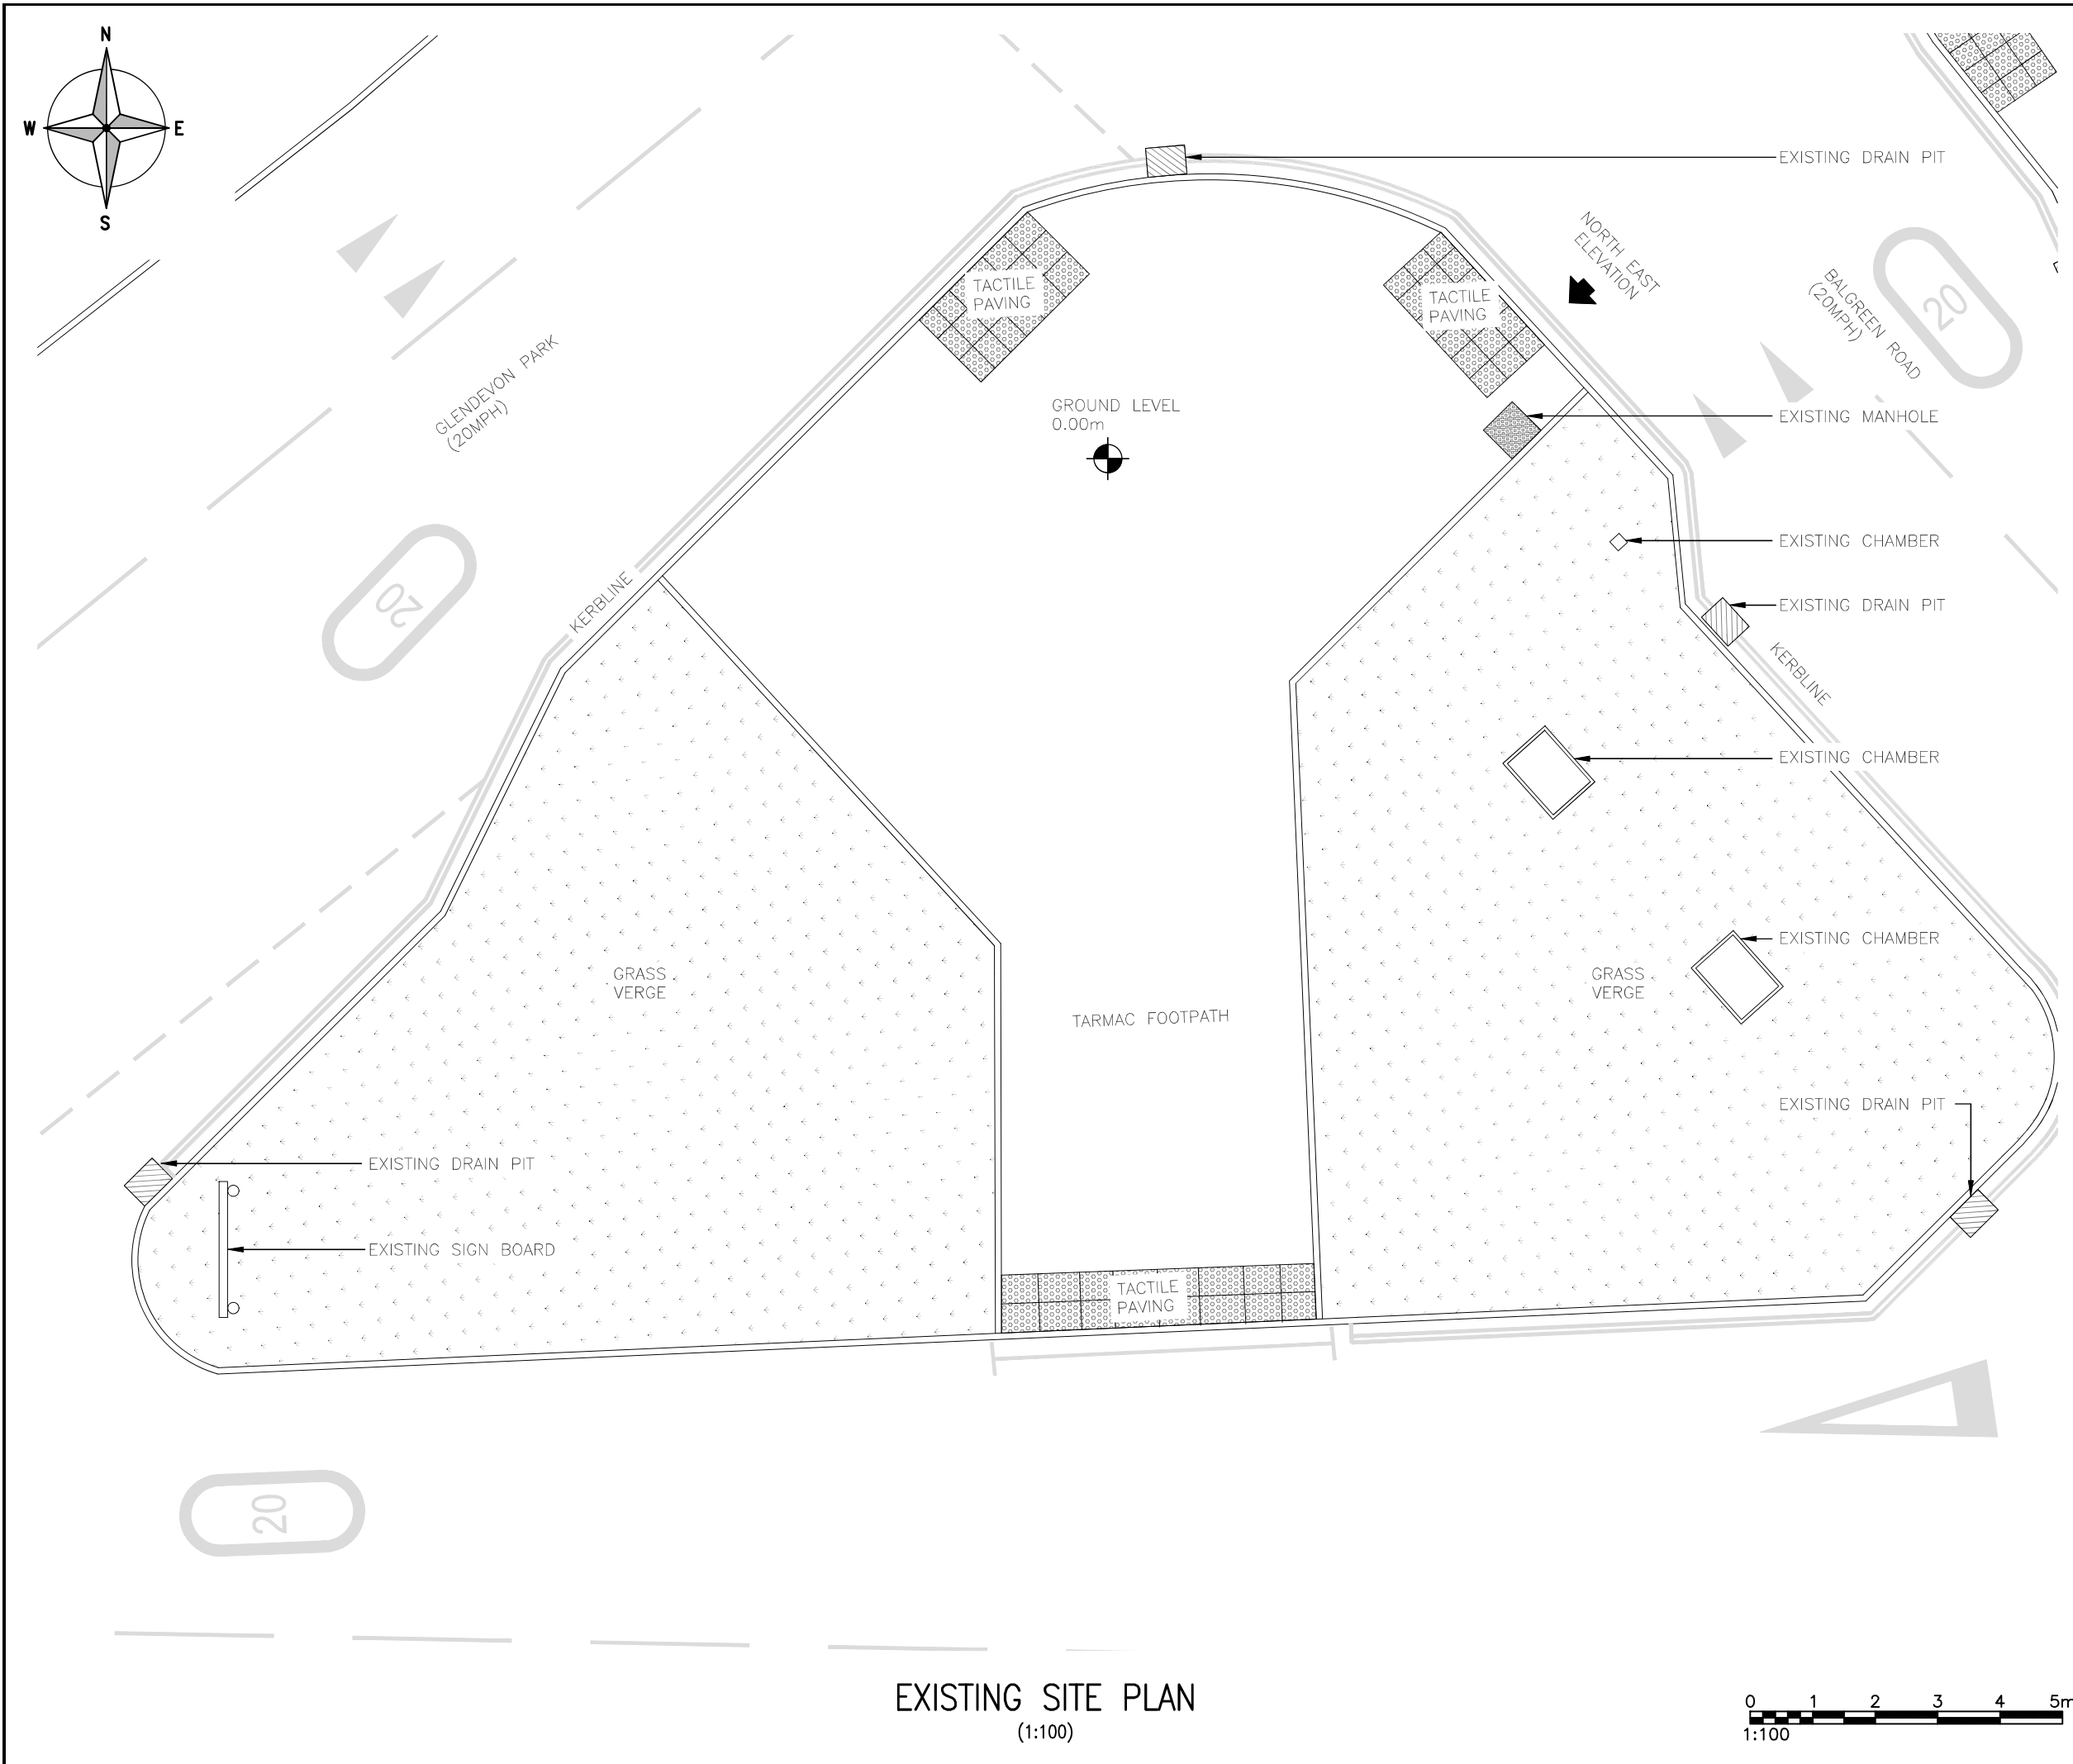

ALL DIMENSIONS ARE IN mm UNLESS NOTED OTHERWISE

N.G.R

E: 321799

N: 672610

A	Issued for Approval	BAM	WHT	12.05.26	
REV	MODIFICATION	BY	CH	DATE	




WHP Telecoms Ltd

Faraday Court
401 Faraday Street
Birchwood Park
Warrington WA3 6GA
Tel: 01925 424100 Fax: 01925 424101
e-mail: info@whptelecoms.com




Cell Name		Opt.
SW BALGREEN ROAD		E
Cell ID No		
CORNERSTONE	TEF	VF
30819300	N/A	23765_0
Site Address / Contact Details		
BALGREEN ROAD BALGREEN MURRAYFIELD EDINBURGH EH12 5UB		
Drawing Title: EXISTING SITE PLAN		
Purpose of issue: PLANNING		Dwg Rev: 1A
Drawing Number: 200		1A
Surveyed By: WHP	Original Sheet Size: A3	Pack Issue:
Drawn: BAM	Date: 12.05.26	Checked: WHT Date: 12.05.26 1A

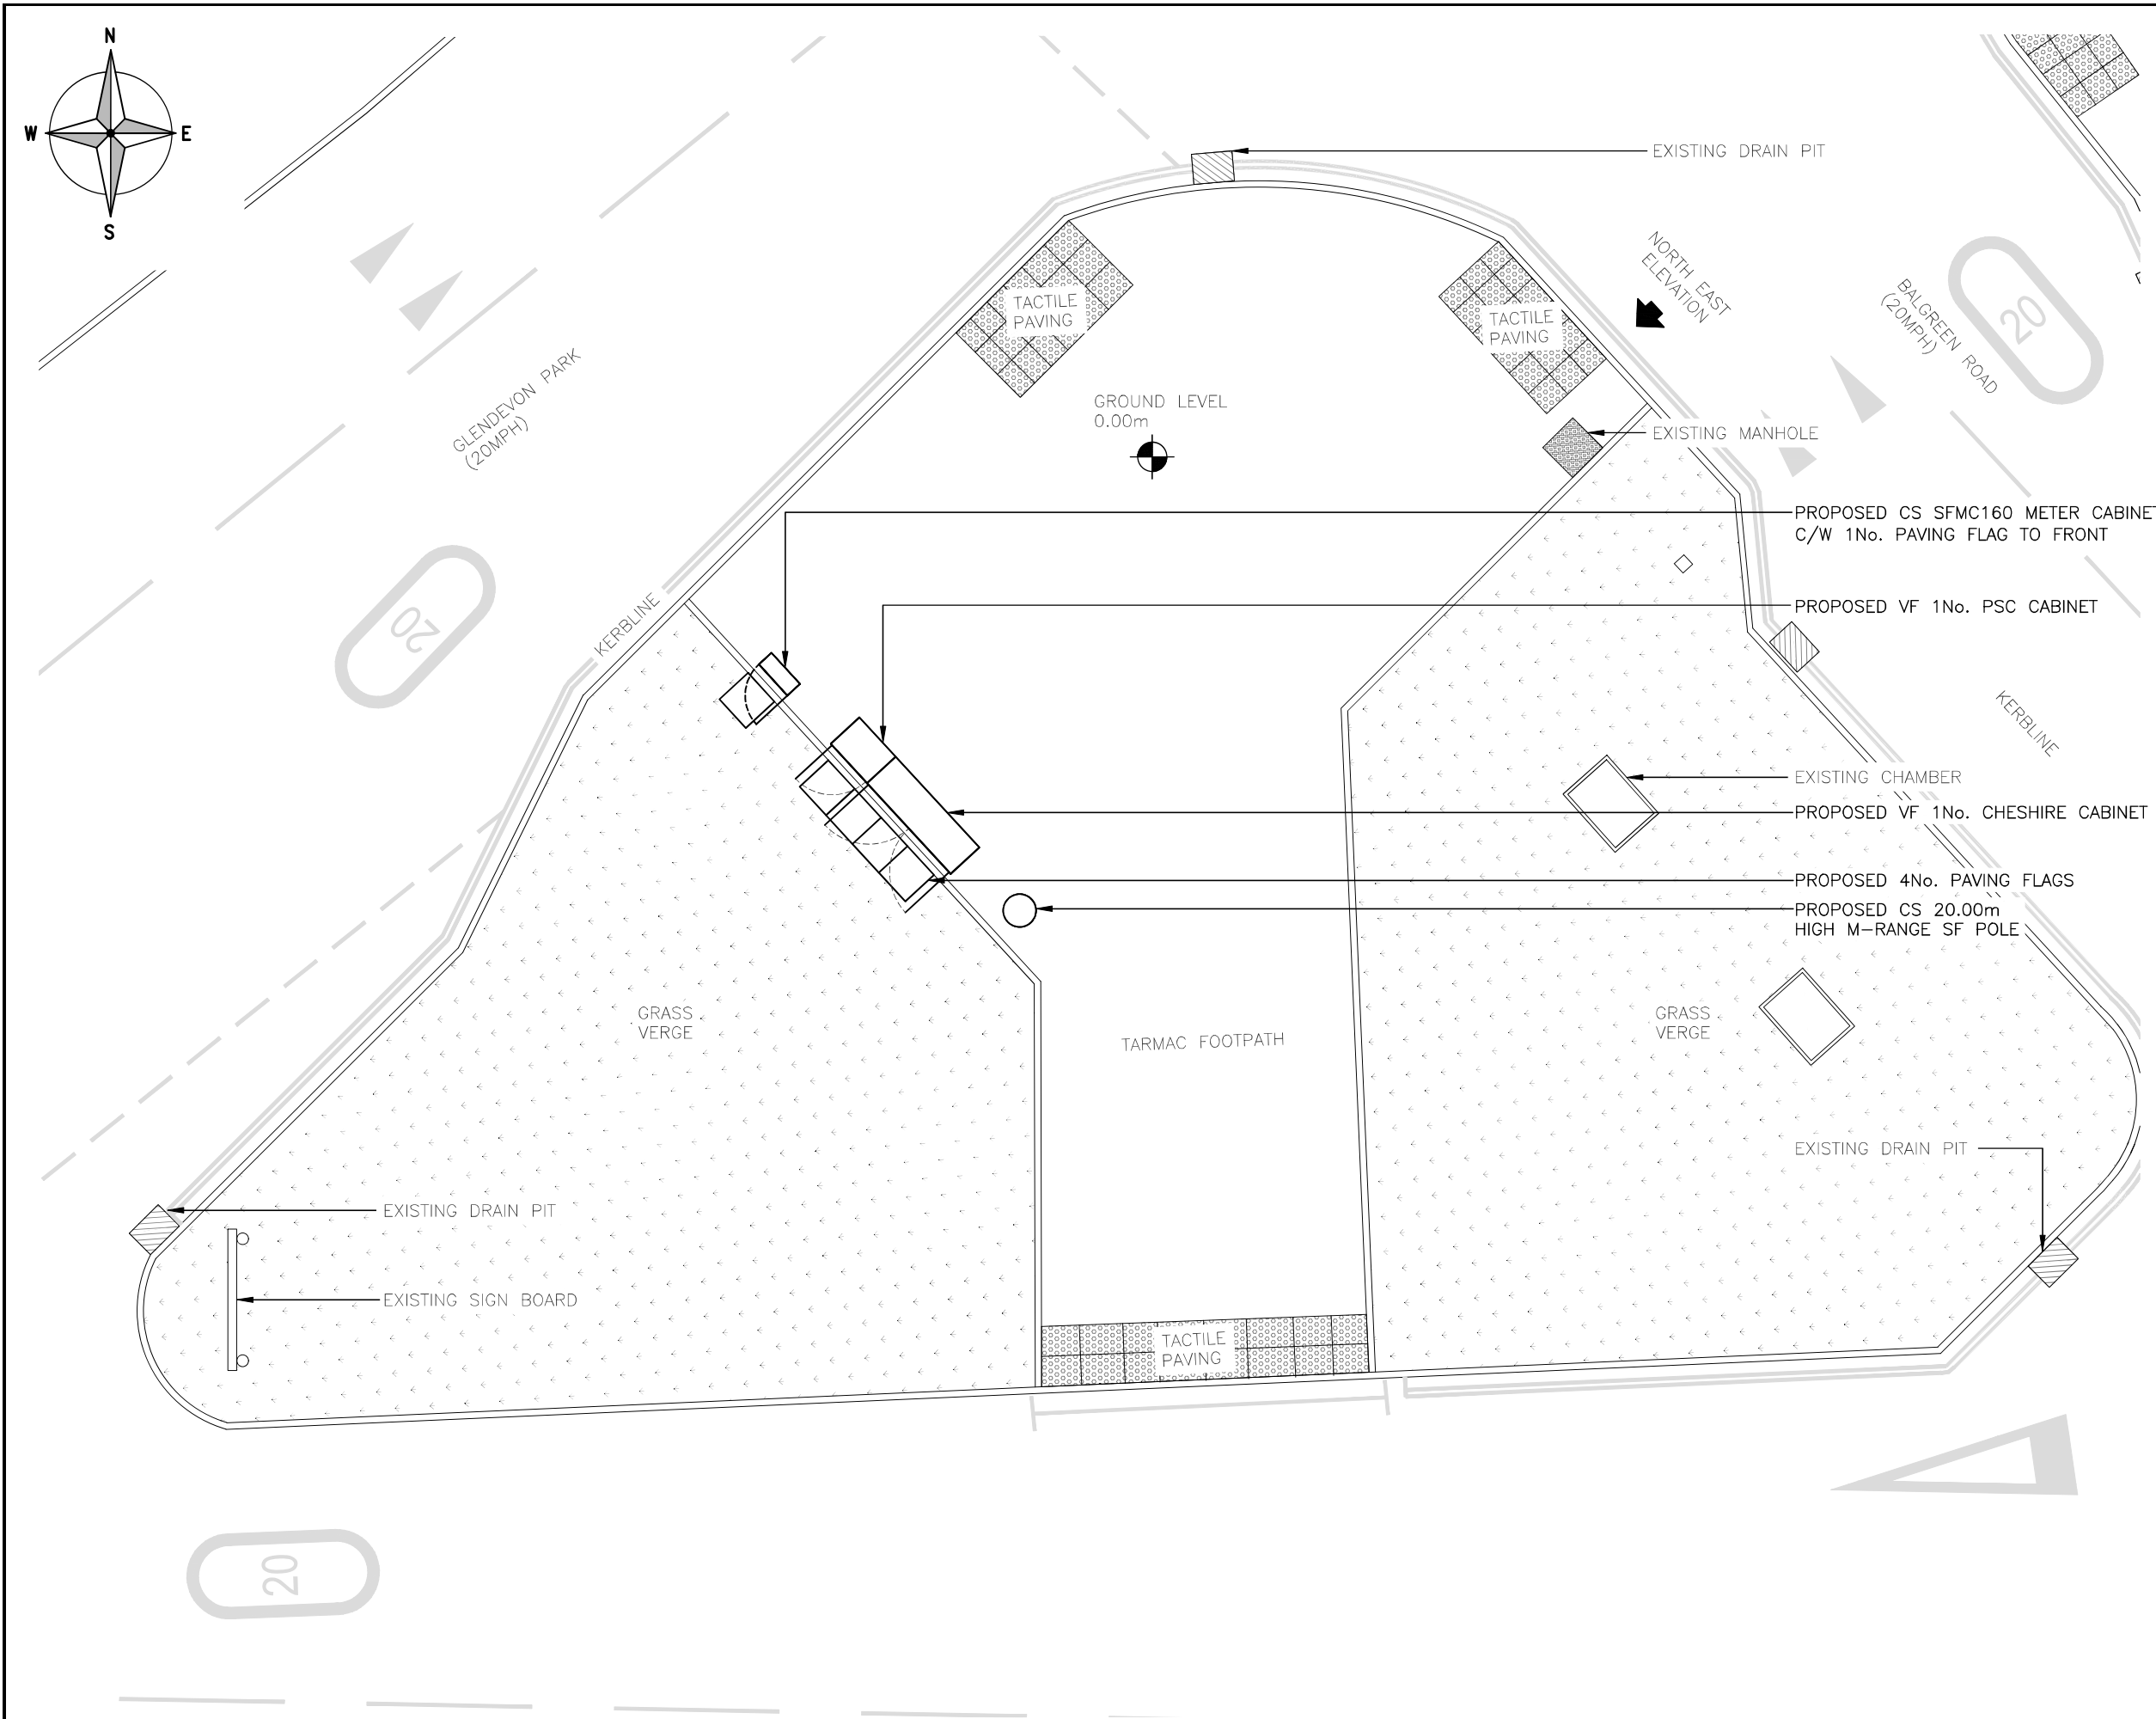

The drawings comply with VF Standard ICNIRP guidelines, under configuration VU9-A-SF
Designed in accordance with Cornerstone documents: SDN0009v8.0

PROPOSED SITE PLAN
(1:100)

 

ALL DIMENSIONS ARE IN mm UNLESS NOTED OTHERWISE

N.G.R

E: 321799

N: 672610

A	Issued for Approval	BAM	WHT	12.05.26	
REV	MODIFICATION	BY	CH	DATE	



WHP Telecoms Ltd


Faraday Court
401 Faraday Street
Birchwood Park
Warrington WA3 6GA
Tel: 01925 424100 Fax: 01925 424101
e-mail: info@whptelecoms.com




cornerstone

Cell Name		Opt.
SW BALGREEN ROAD		E
Cell ID No		
CORNERSTONE	TEF	VF
30819300	N/A	23765_0
Site Address / Contact Details		
BALGREEN ROAD BALGREEN MURRAYFIELD EDINBURGH EH12 5UB		
Drawing Title: PROPOSED SITE PLAN		
Purpose of issue: PLANNING		Dwg Rev: 1A
Drawing Number: 201		1A
Surveyed By: WHP	Original Sheet Size: A3	Pack Issue:
Drawn: BAM	Date: 12.05.26	Checked: WHT Date: 12.05.26 1A

SDNT0005 Version 1.3

 

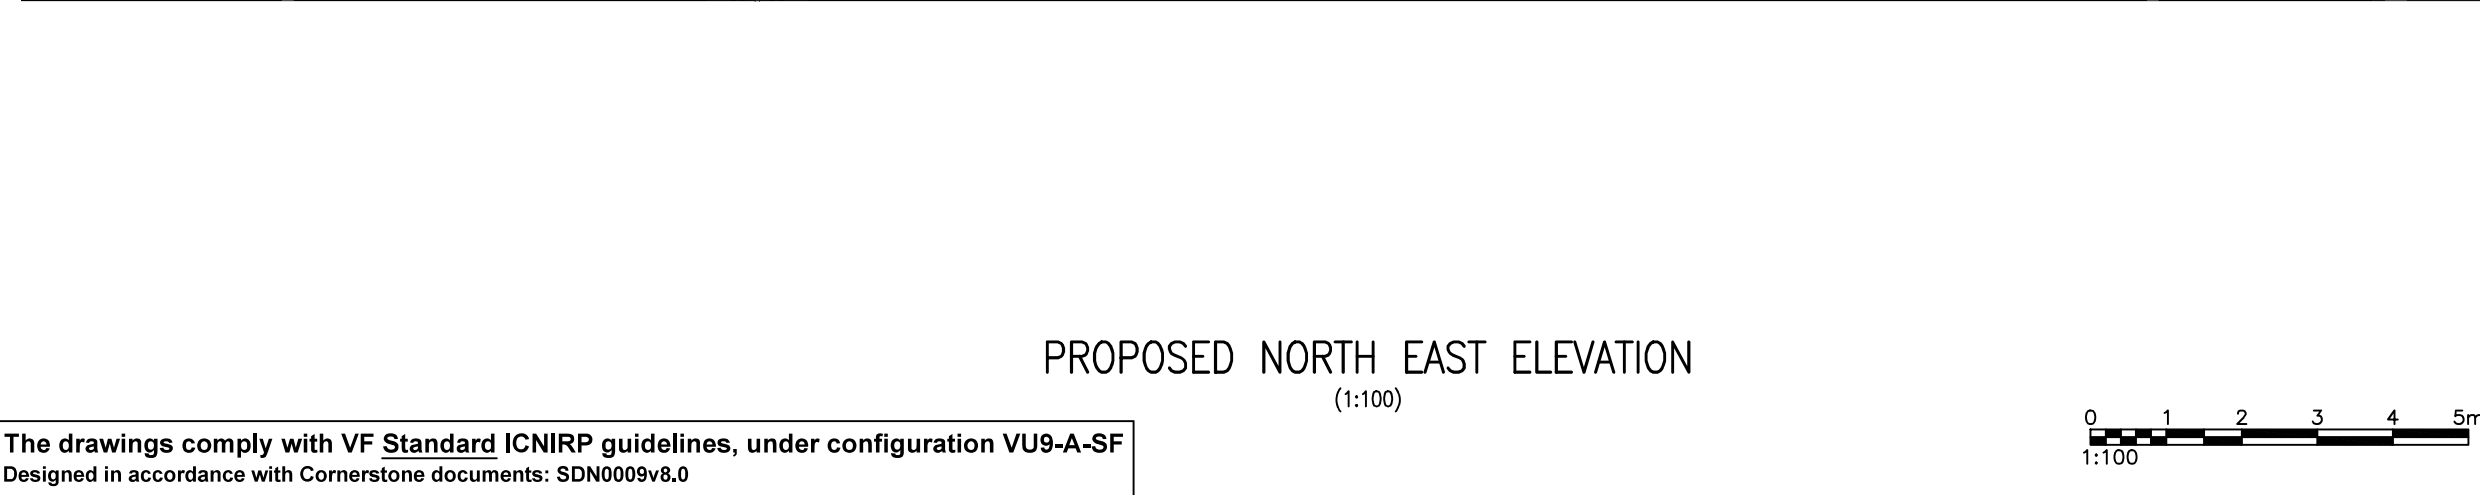

A	Issued for Approval	BAM	WHT	12.05.26
REV	MODIFICATION	BY	CH	DATE



cornerstone

Site Address / Contact Details
BALGREEN ROAD BALGREEN MURRAYFIELD EDINBURGH EH12 5UB

Drawing Title:				PROPOSED ELEVATION					
Purpose of issue:				PLANNING				Dwg Rev:	
Drawing Number:				301				1A	
Surveyed By:				Original Sheet Size:				Pack Issue:	
WHP				A3					
Drawn:		Date:		Checked:		Date:		1A	
BAM		12.05.26		WHT		12.05.26			