
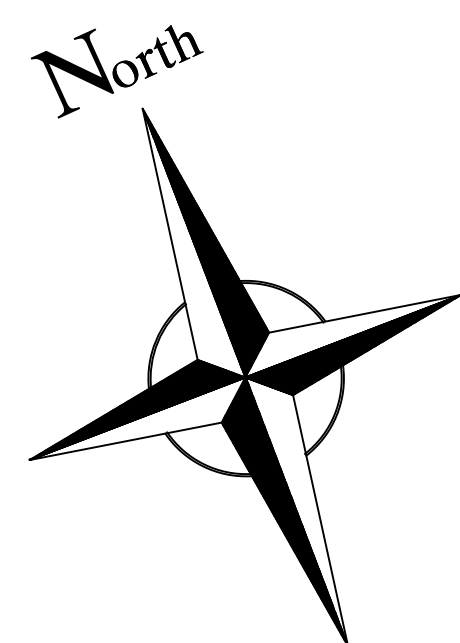
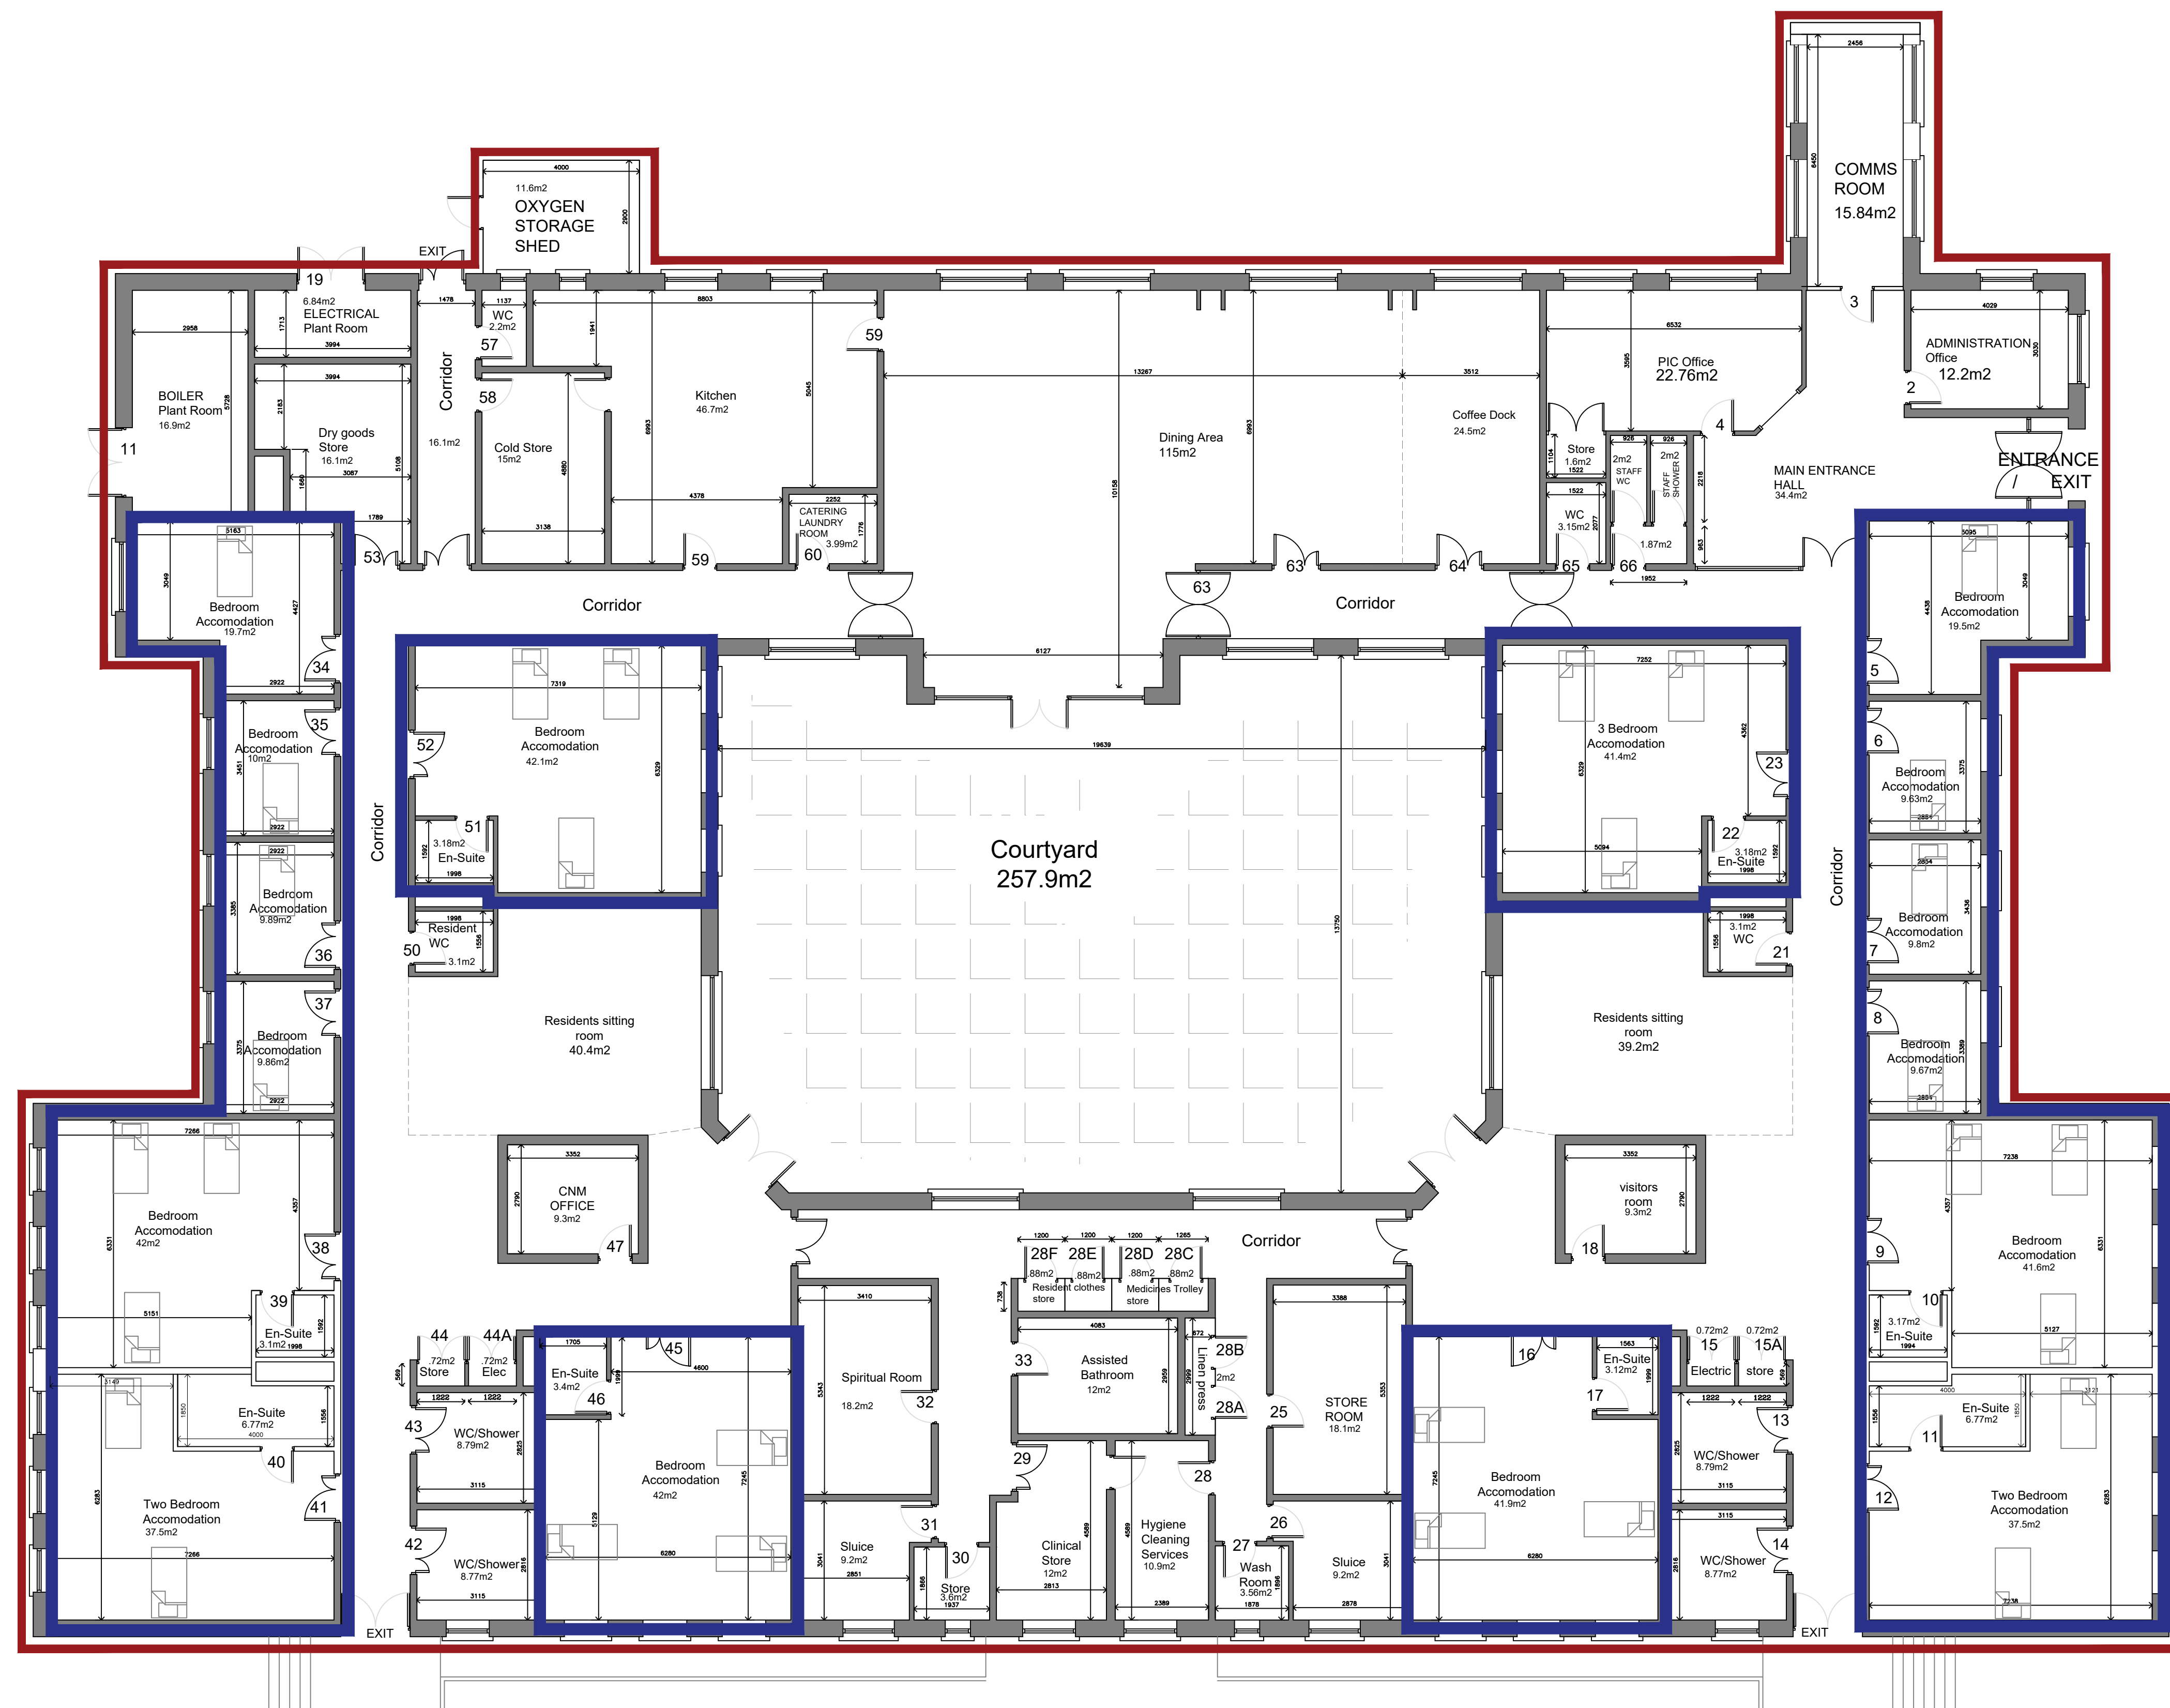


EXISTING FLOOR PLAN LAYOUT
FOR
'ST. MARYS RESIDENTIAL CARE SERVICE'
DUBLIN ROAD
DROGHEDA
CO. LOUTH (A92 X862)
FOR
HEALTH SERVICE EXECUTIVE

DRAWING:	DATE:
IDENTIFICATION FLOOR PLAN	01 - 09 - 2022
DRAWING SCALE:	DRAWING REF:
$\frac{1}{200}$ @ A1 sheet	SR
DRAWING NO:	DRAWN BY:
01 OF 01	AOG
AMENDMENTS:	

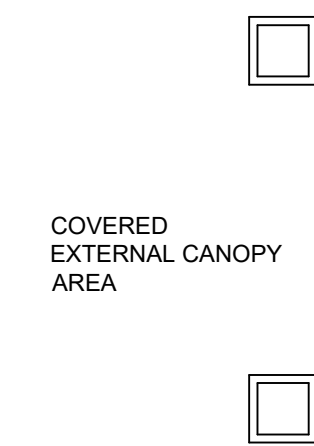

PLAN VIEW OF 'ST. MARYS RESIDENTIALE CARE SERVICE'

OSV 0000538

BUILDINGS OUTLINED IN RED LINE.

BEDROOMS OUTLINED IN BLUE LINE.

