





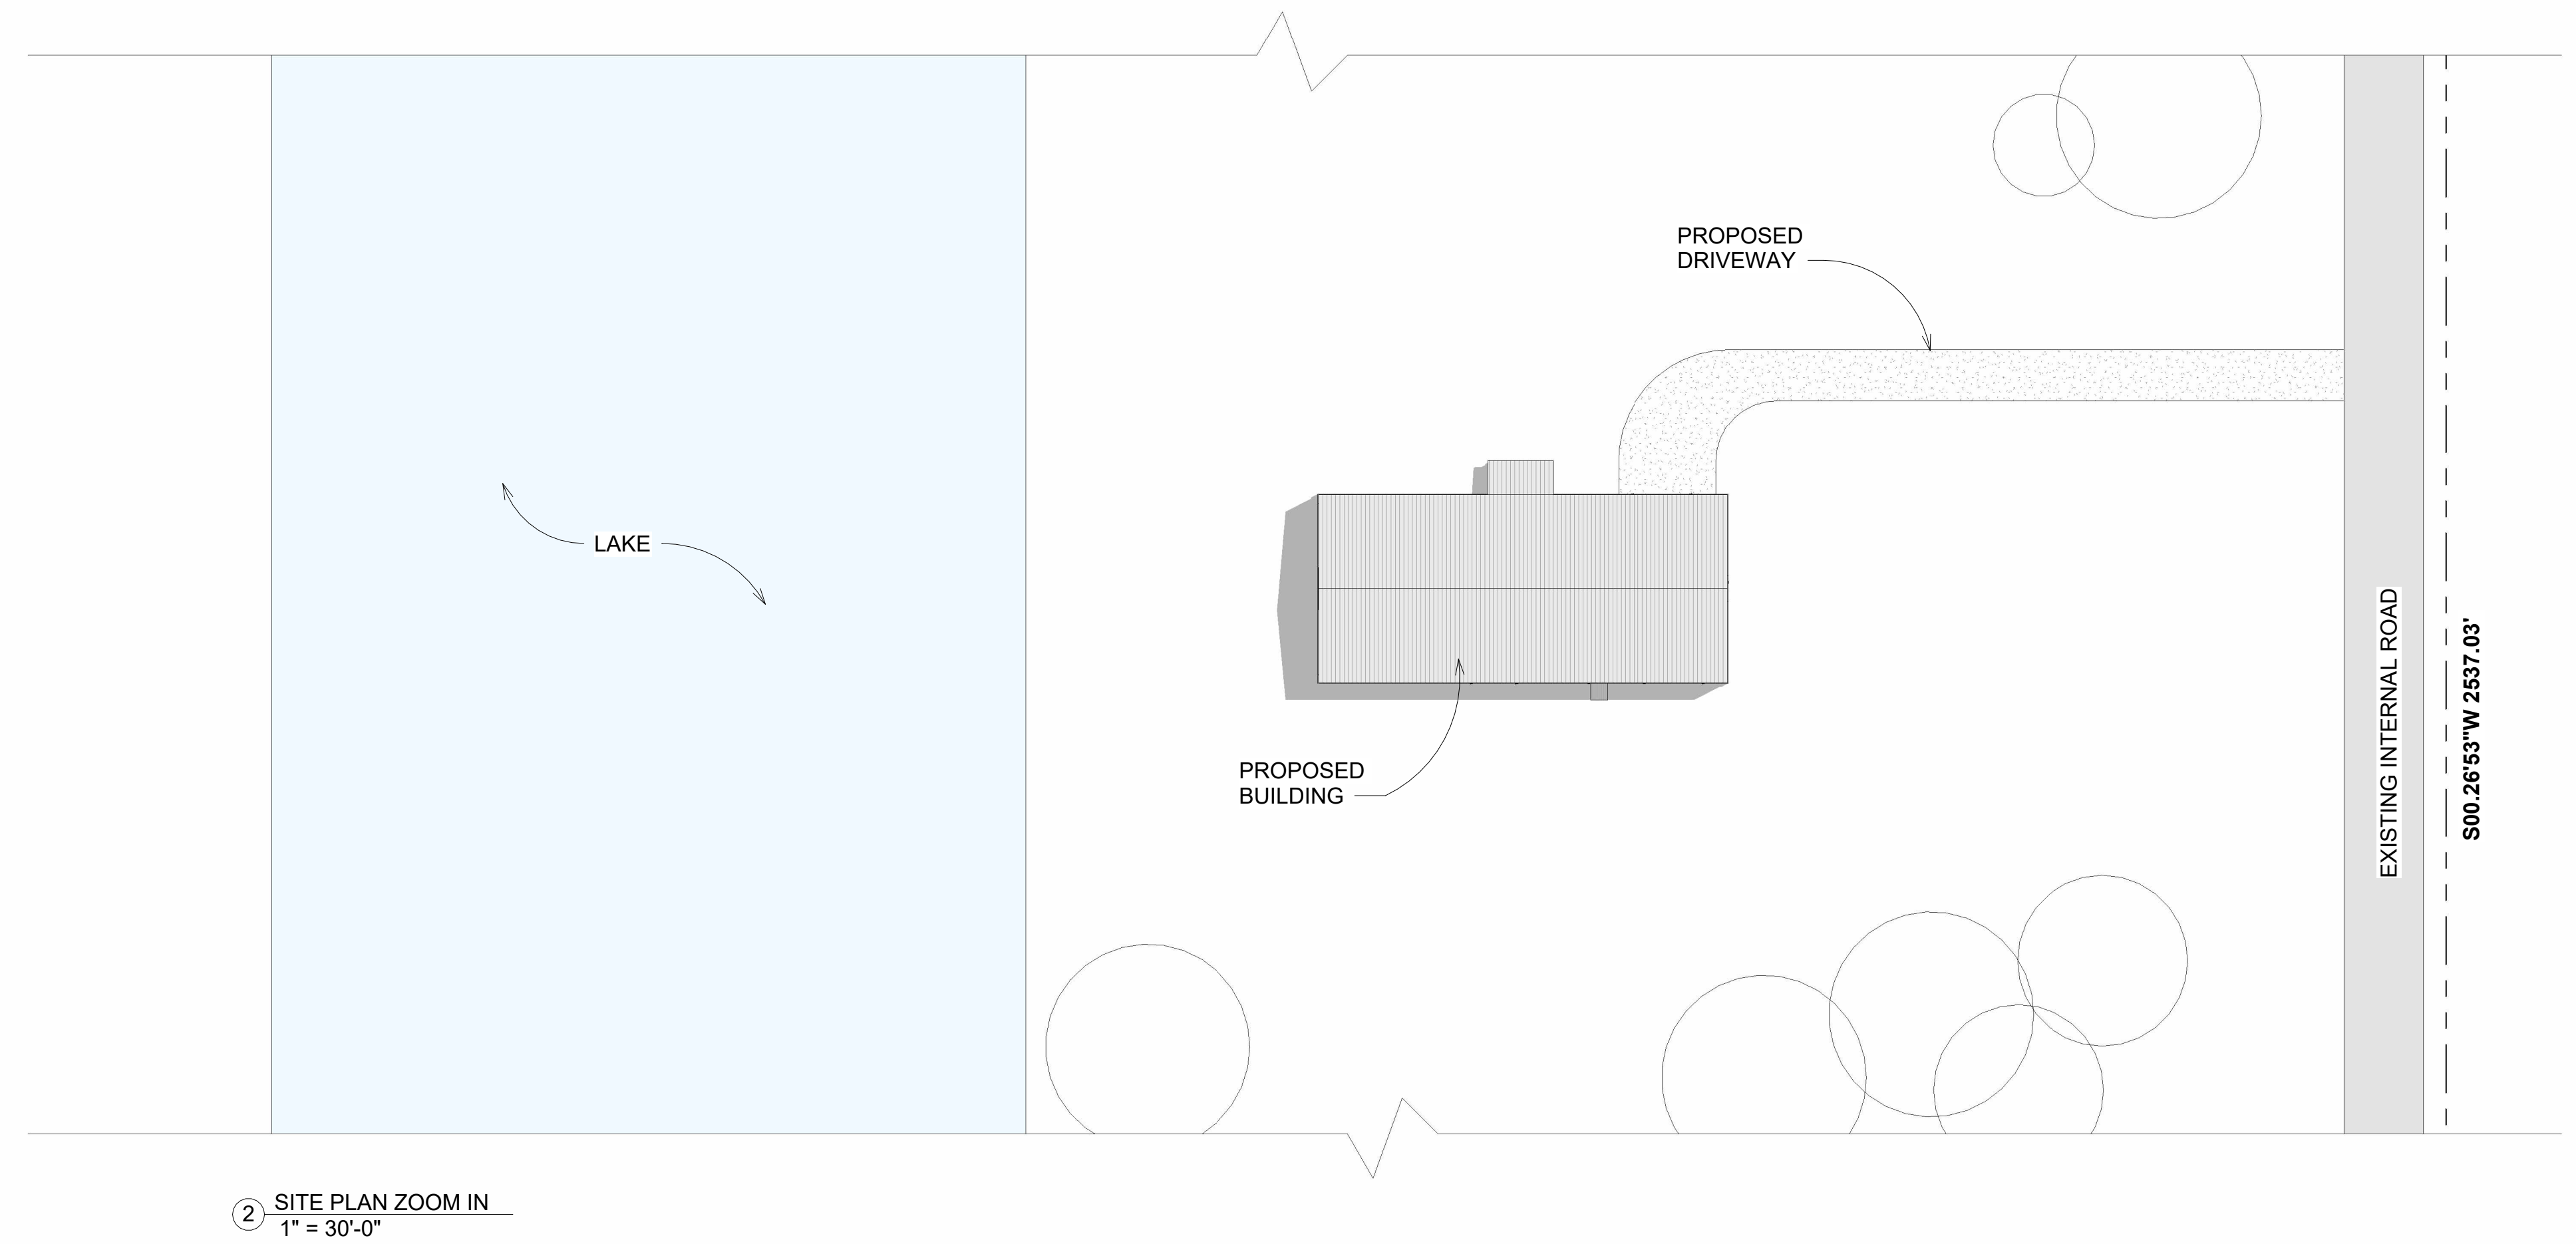


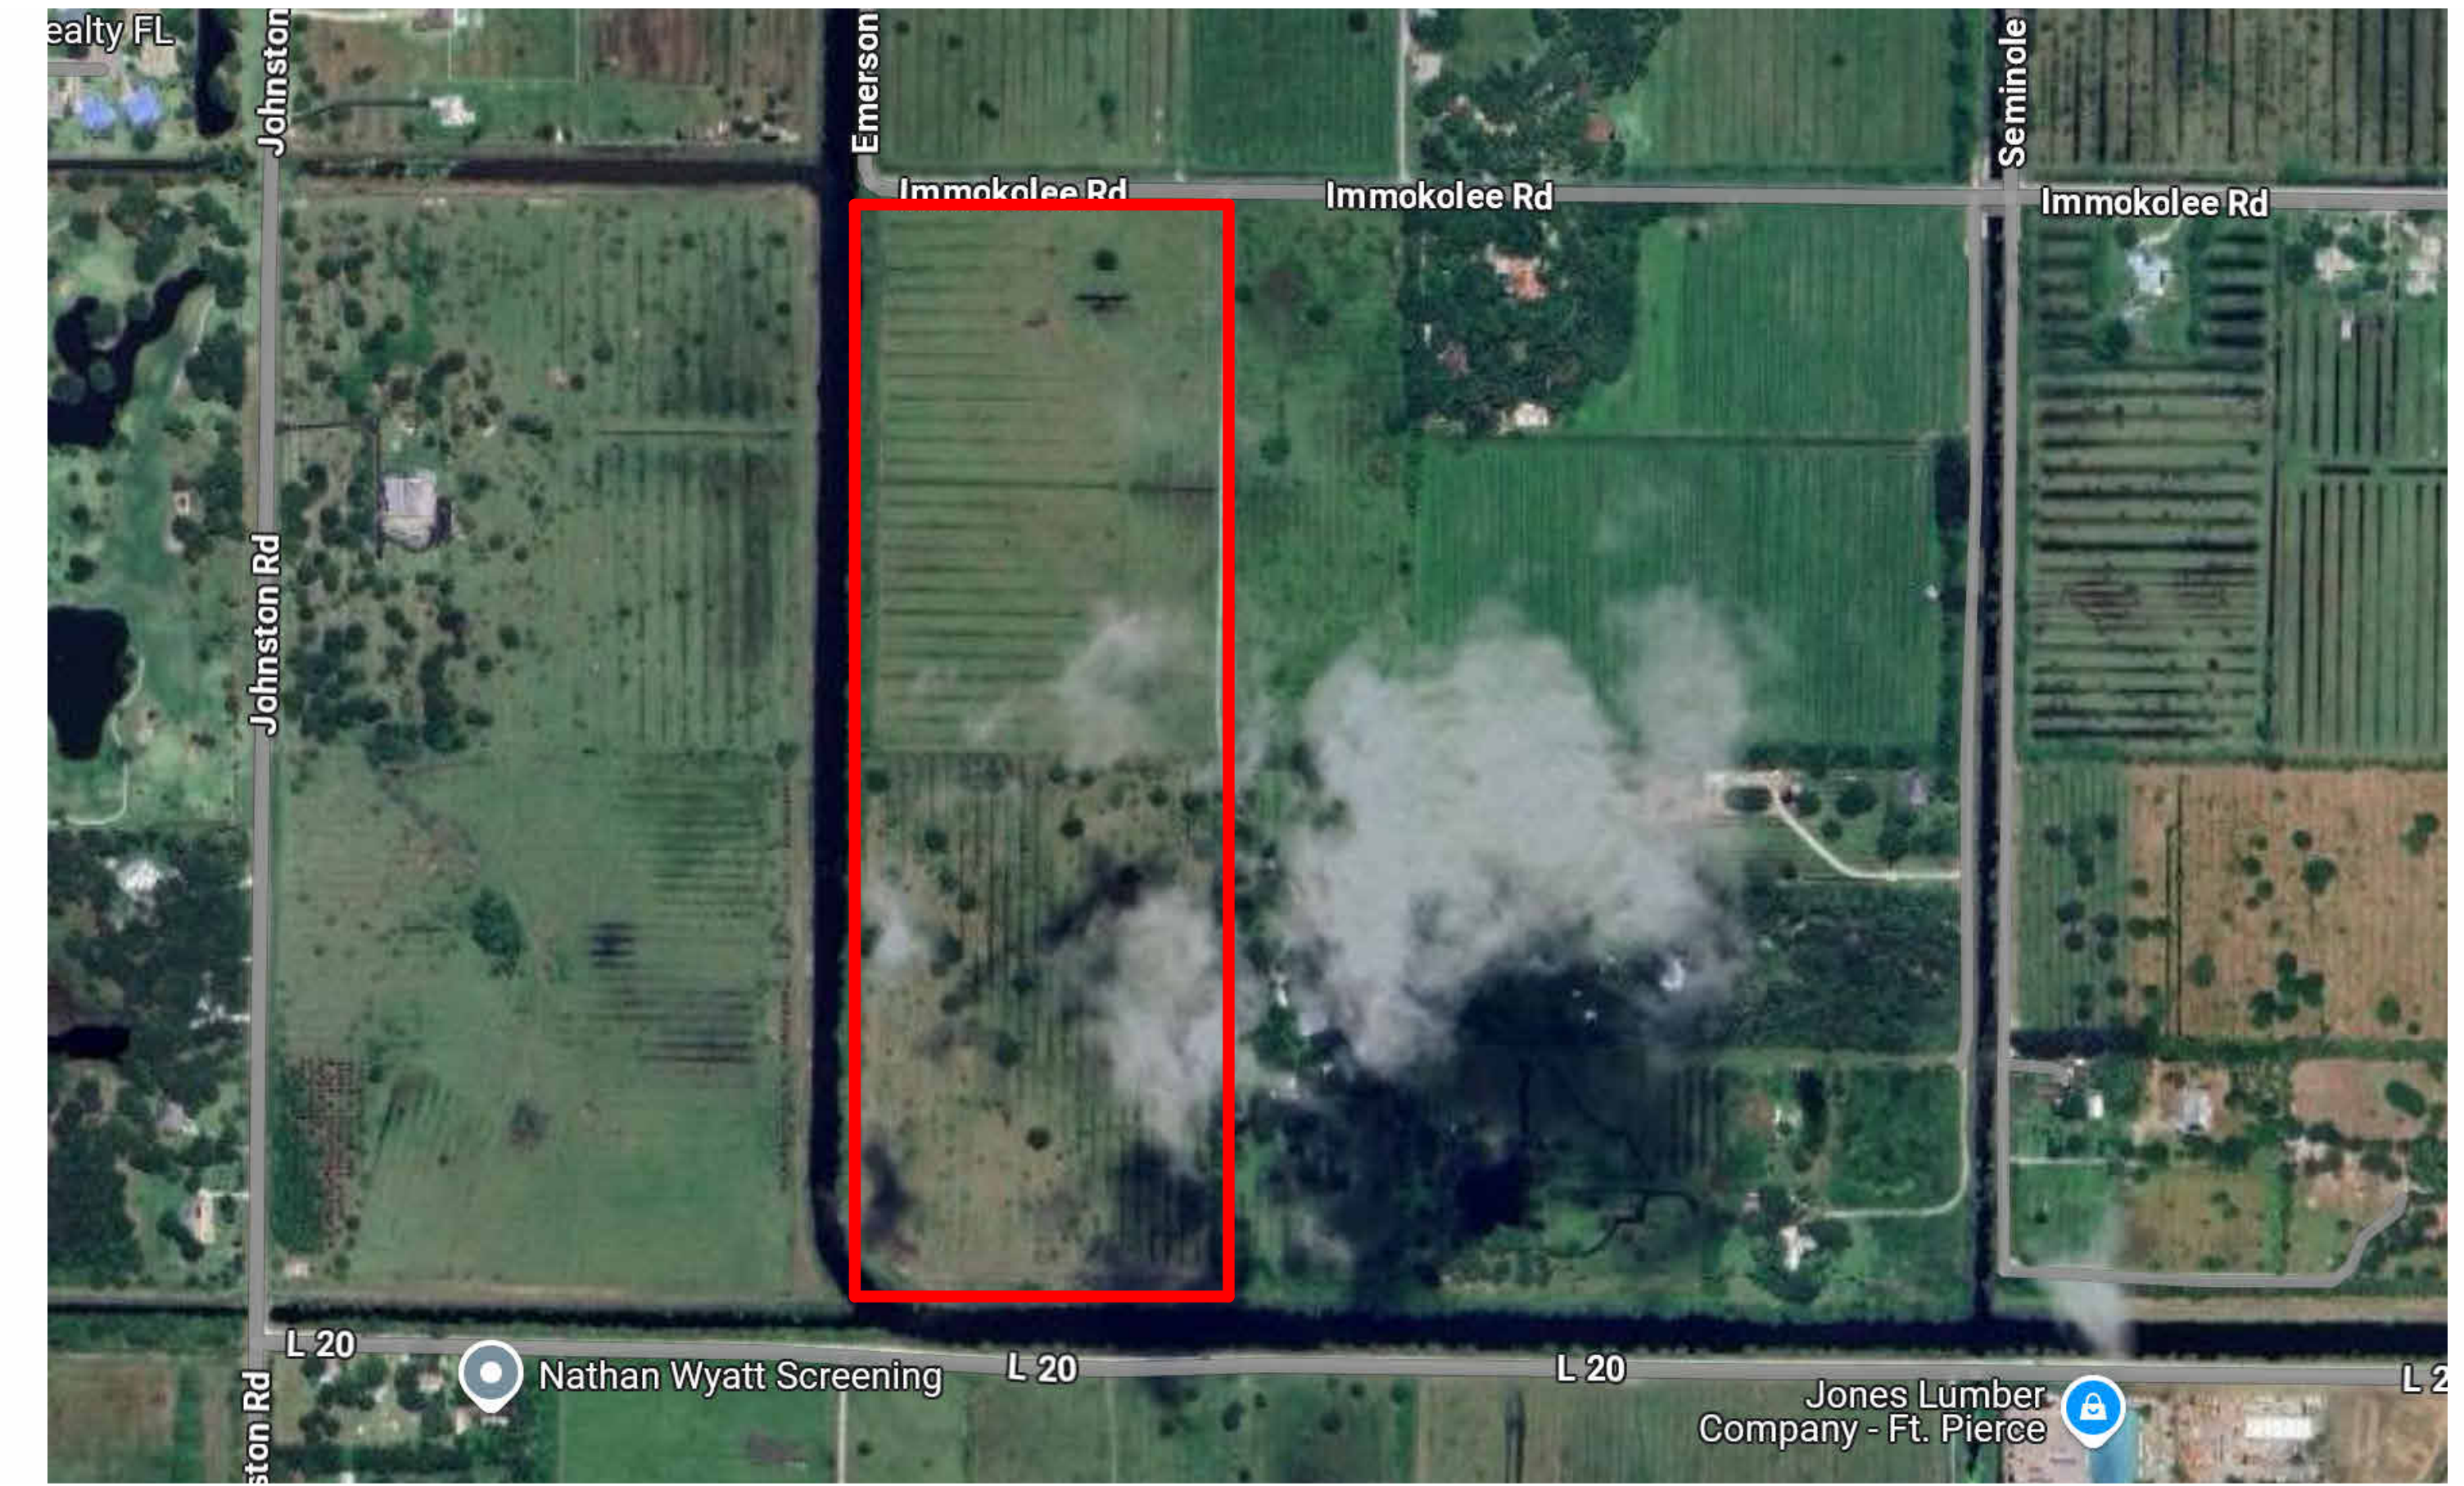

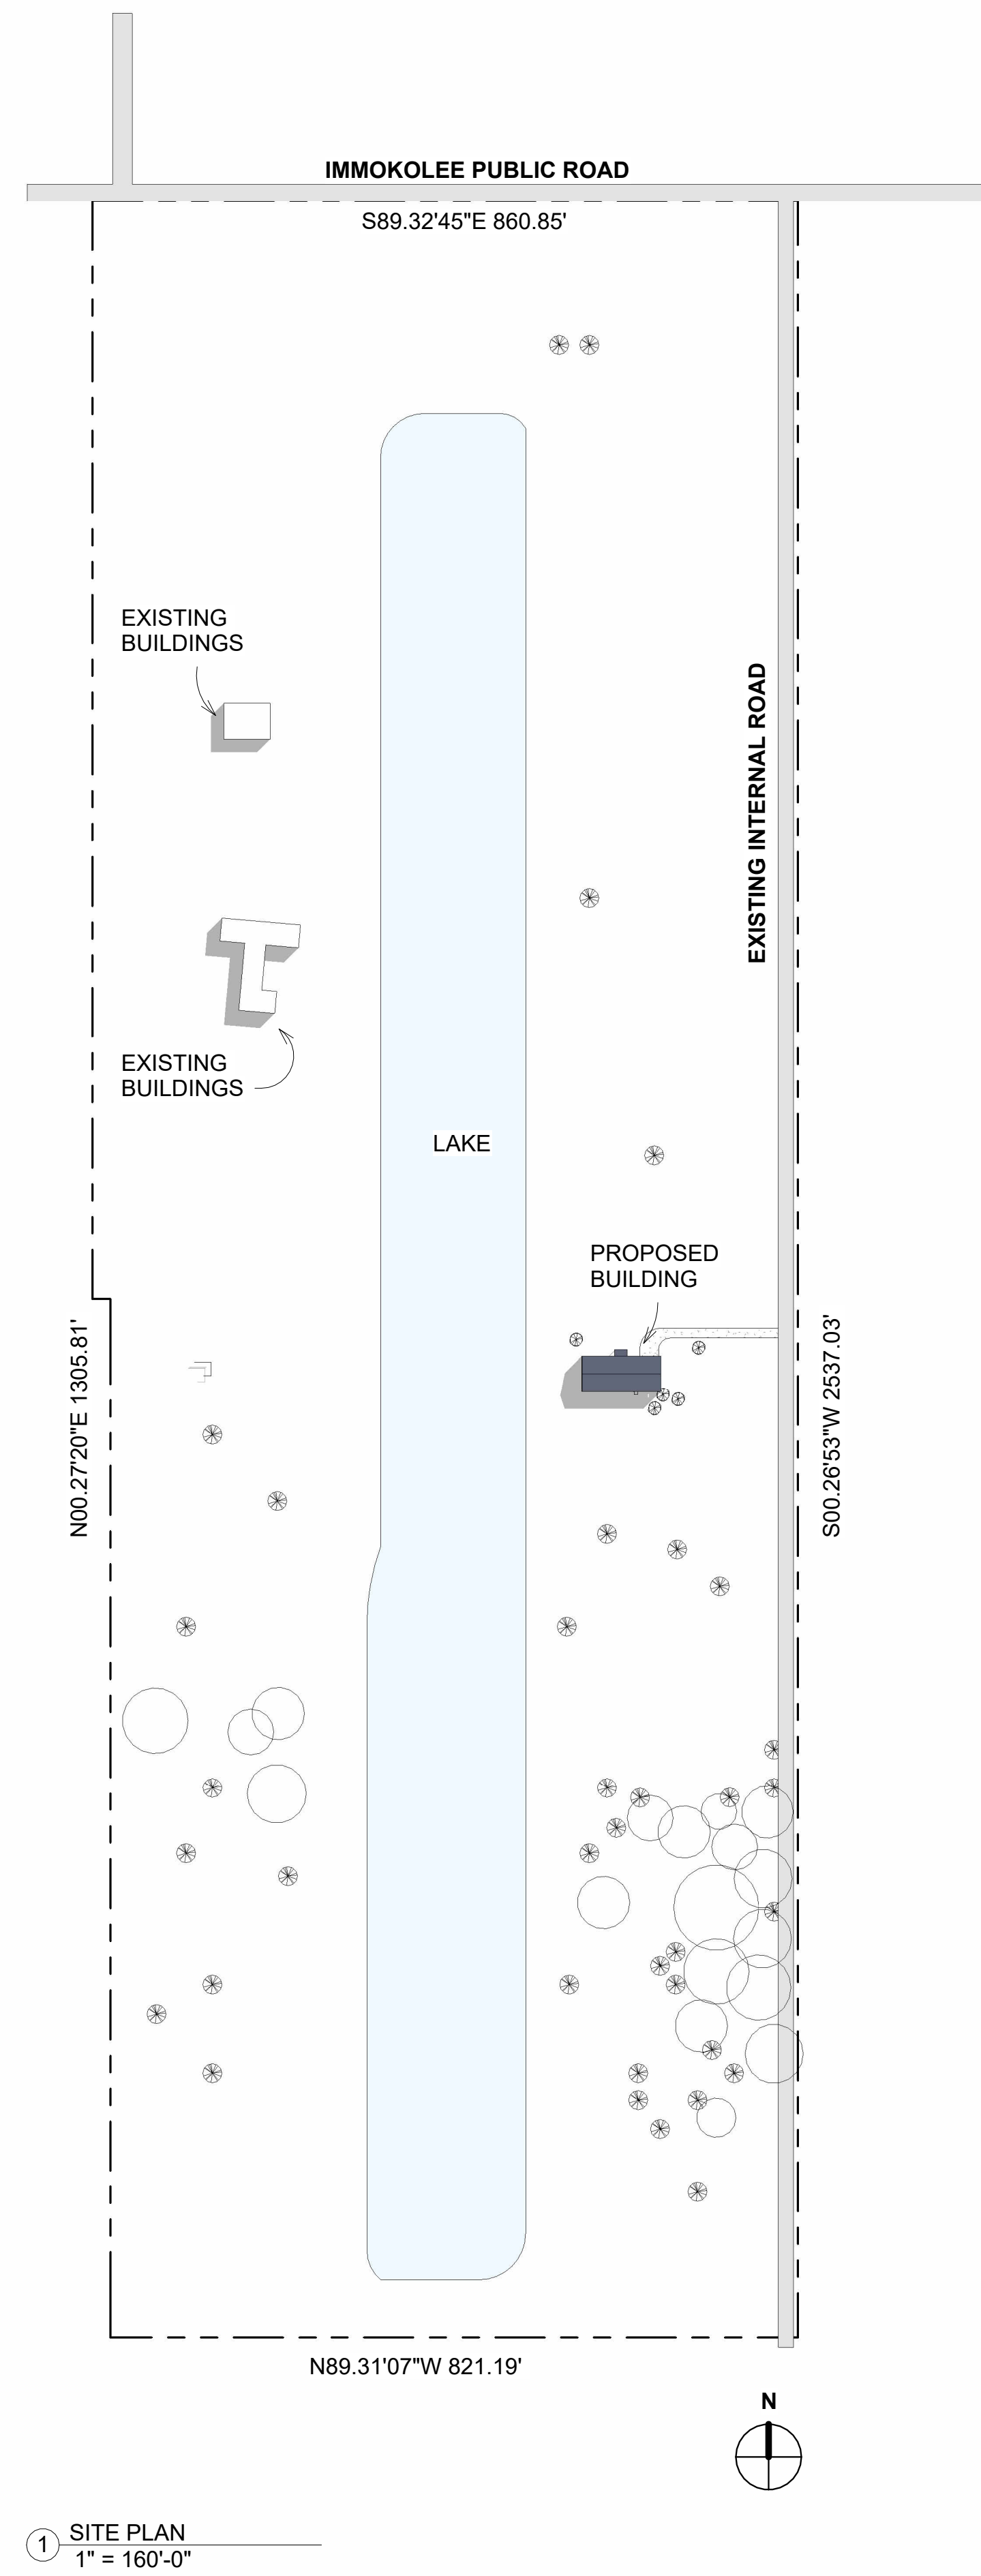


① FIRST FLOOR PLAN - FURNITURE
1/4" = 1'-0"

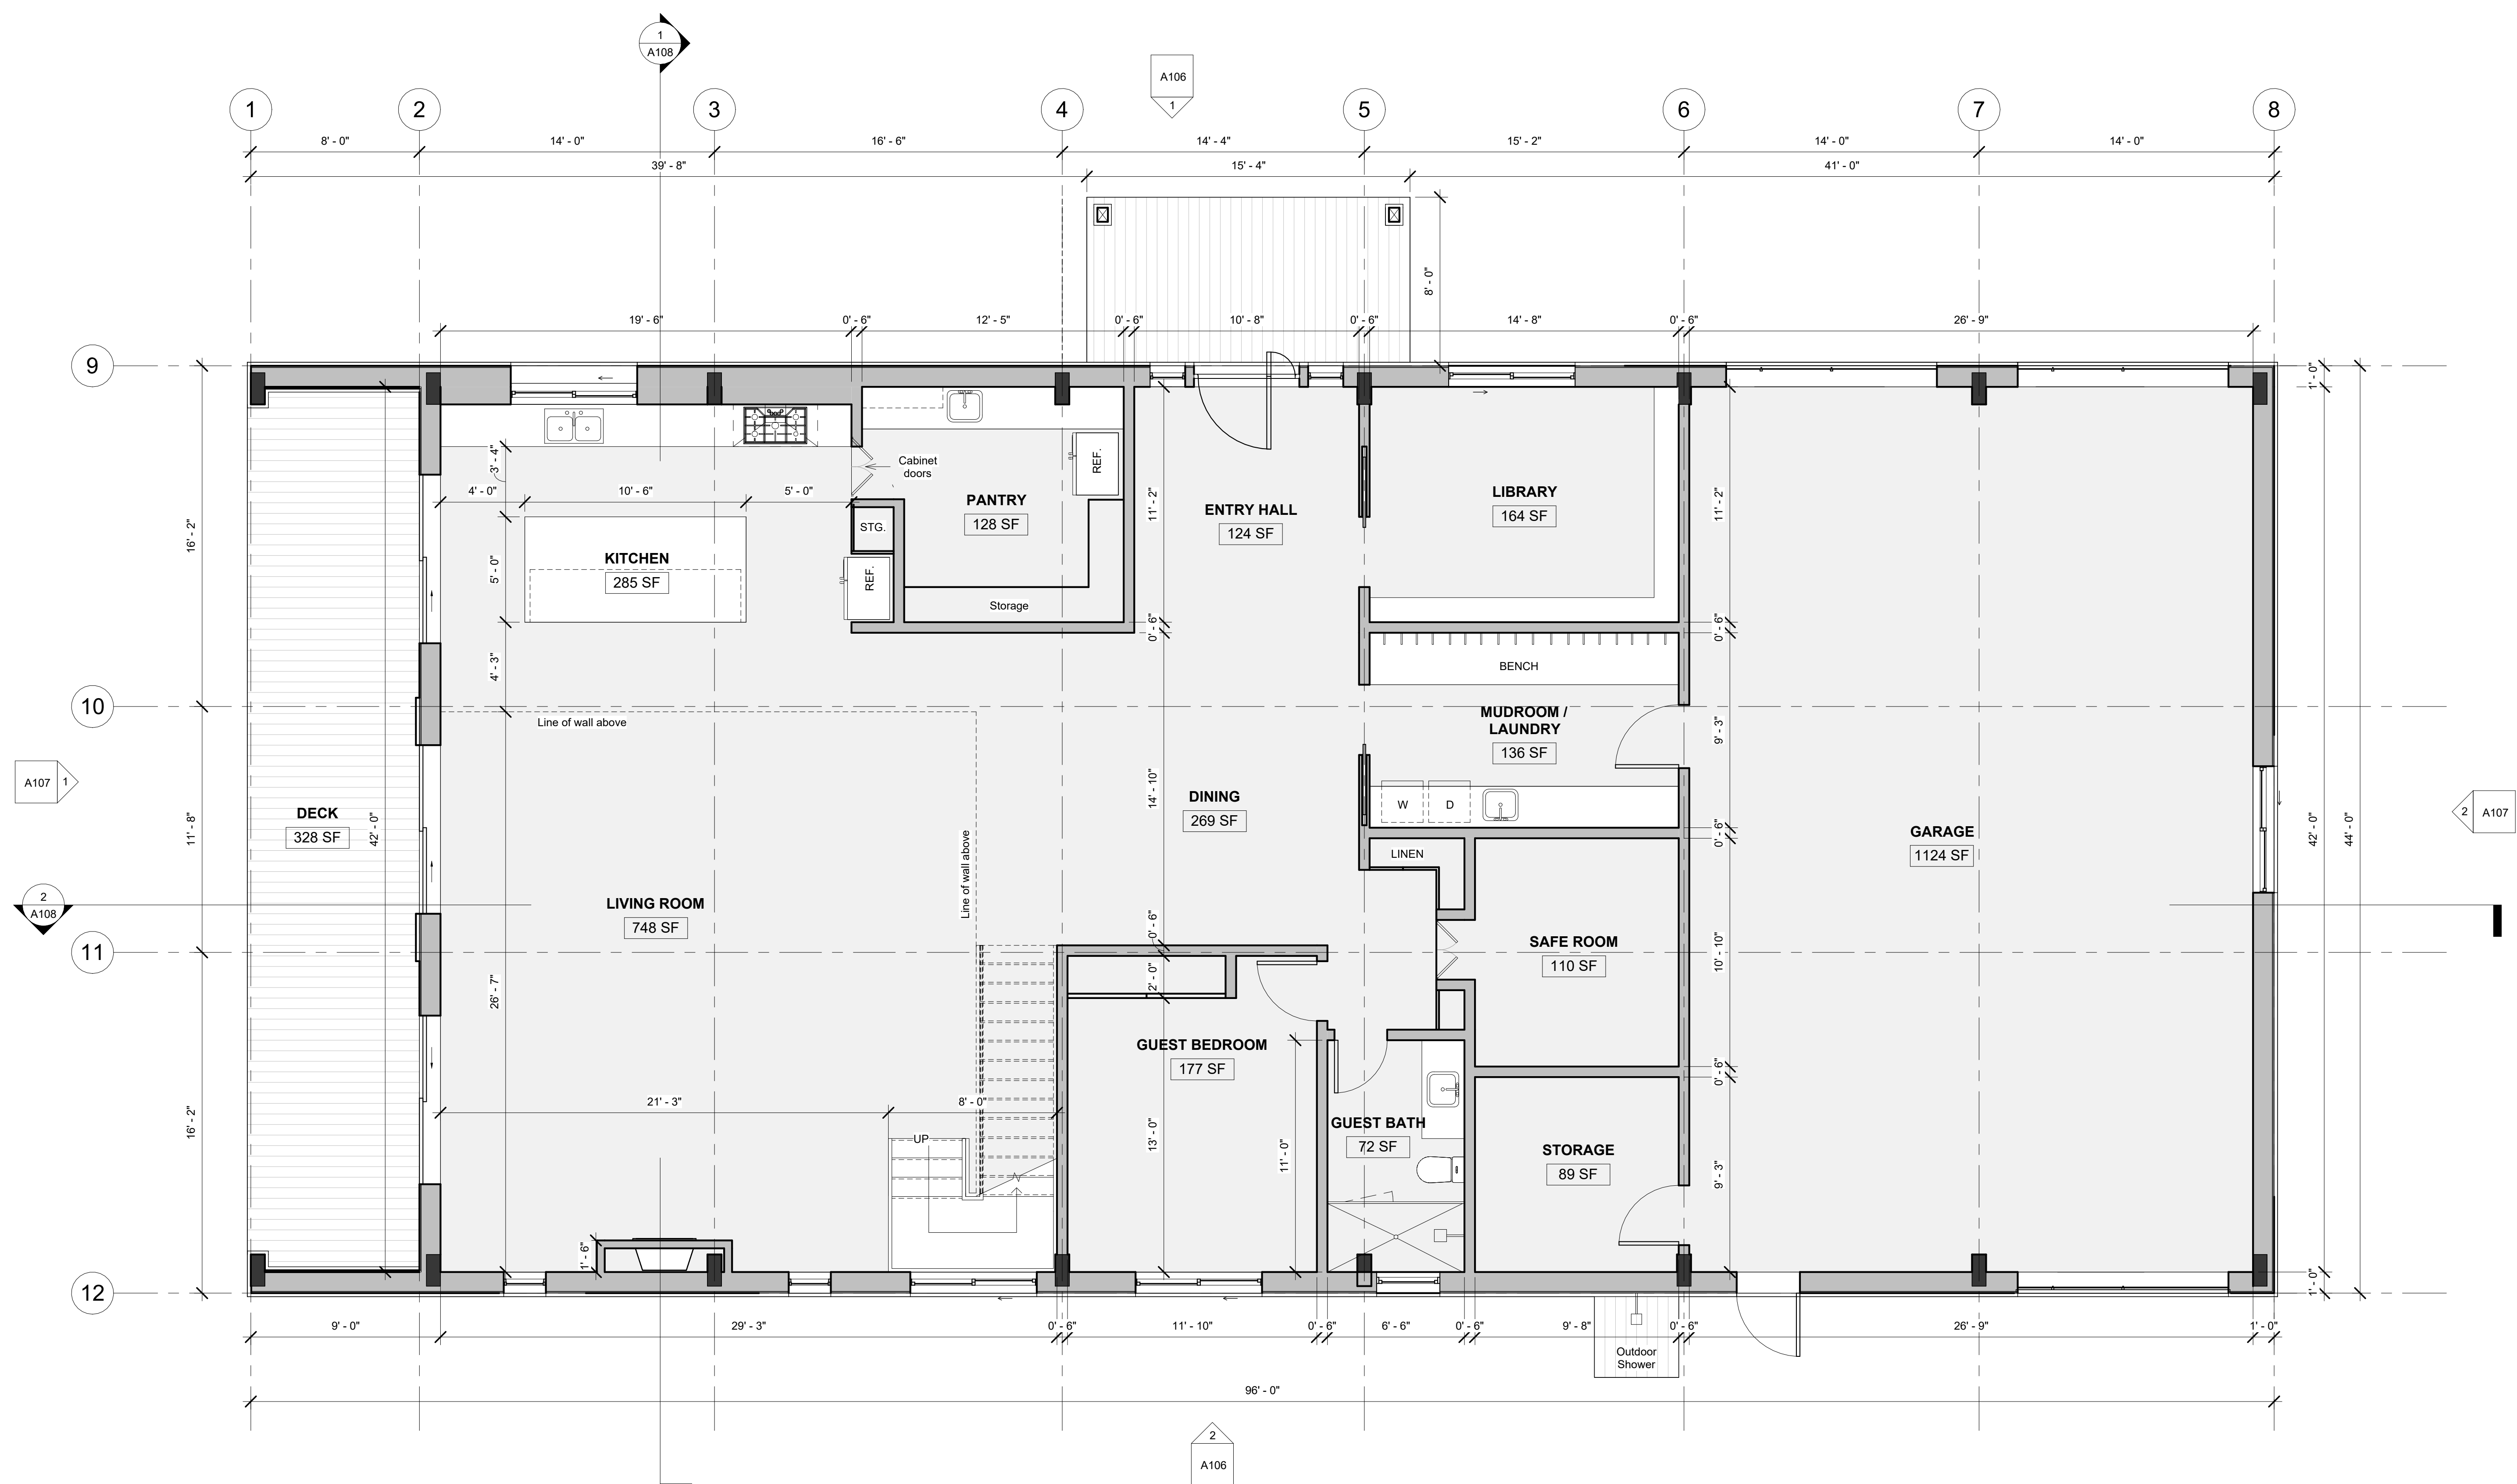

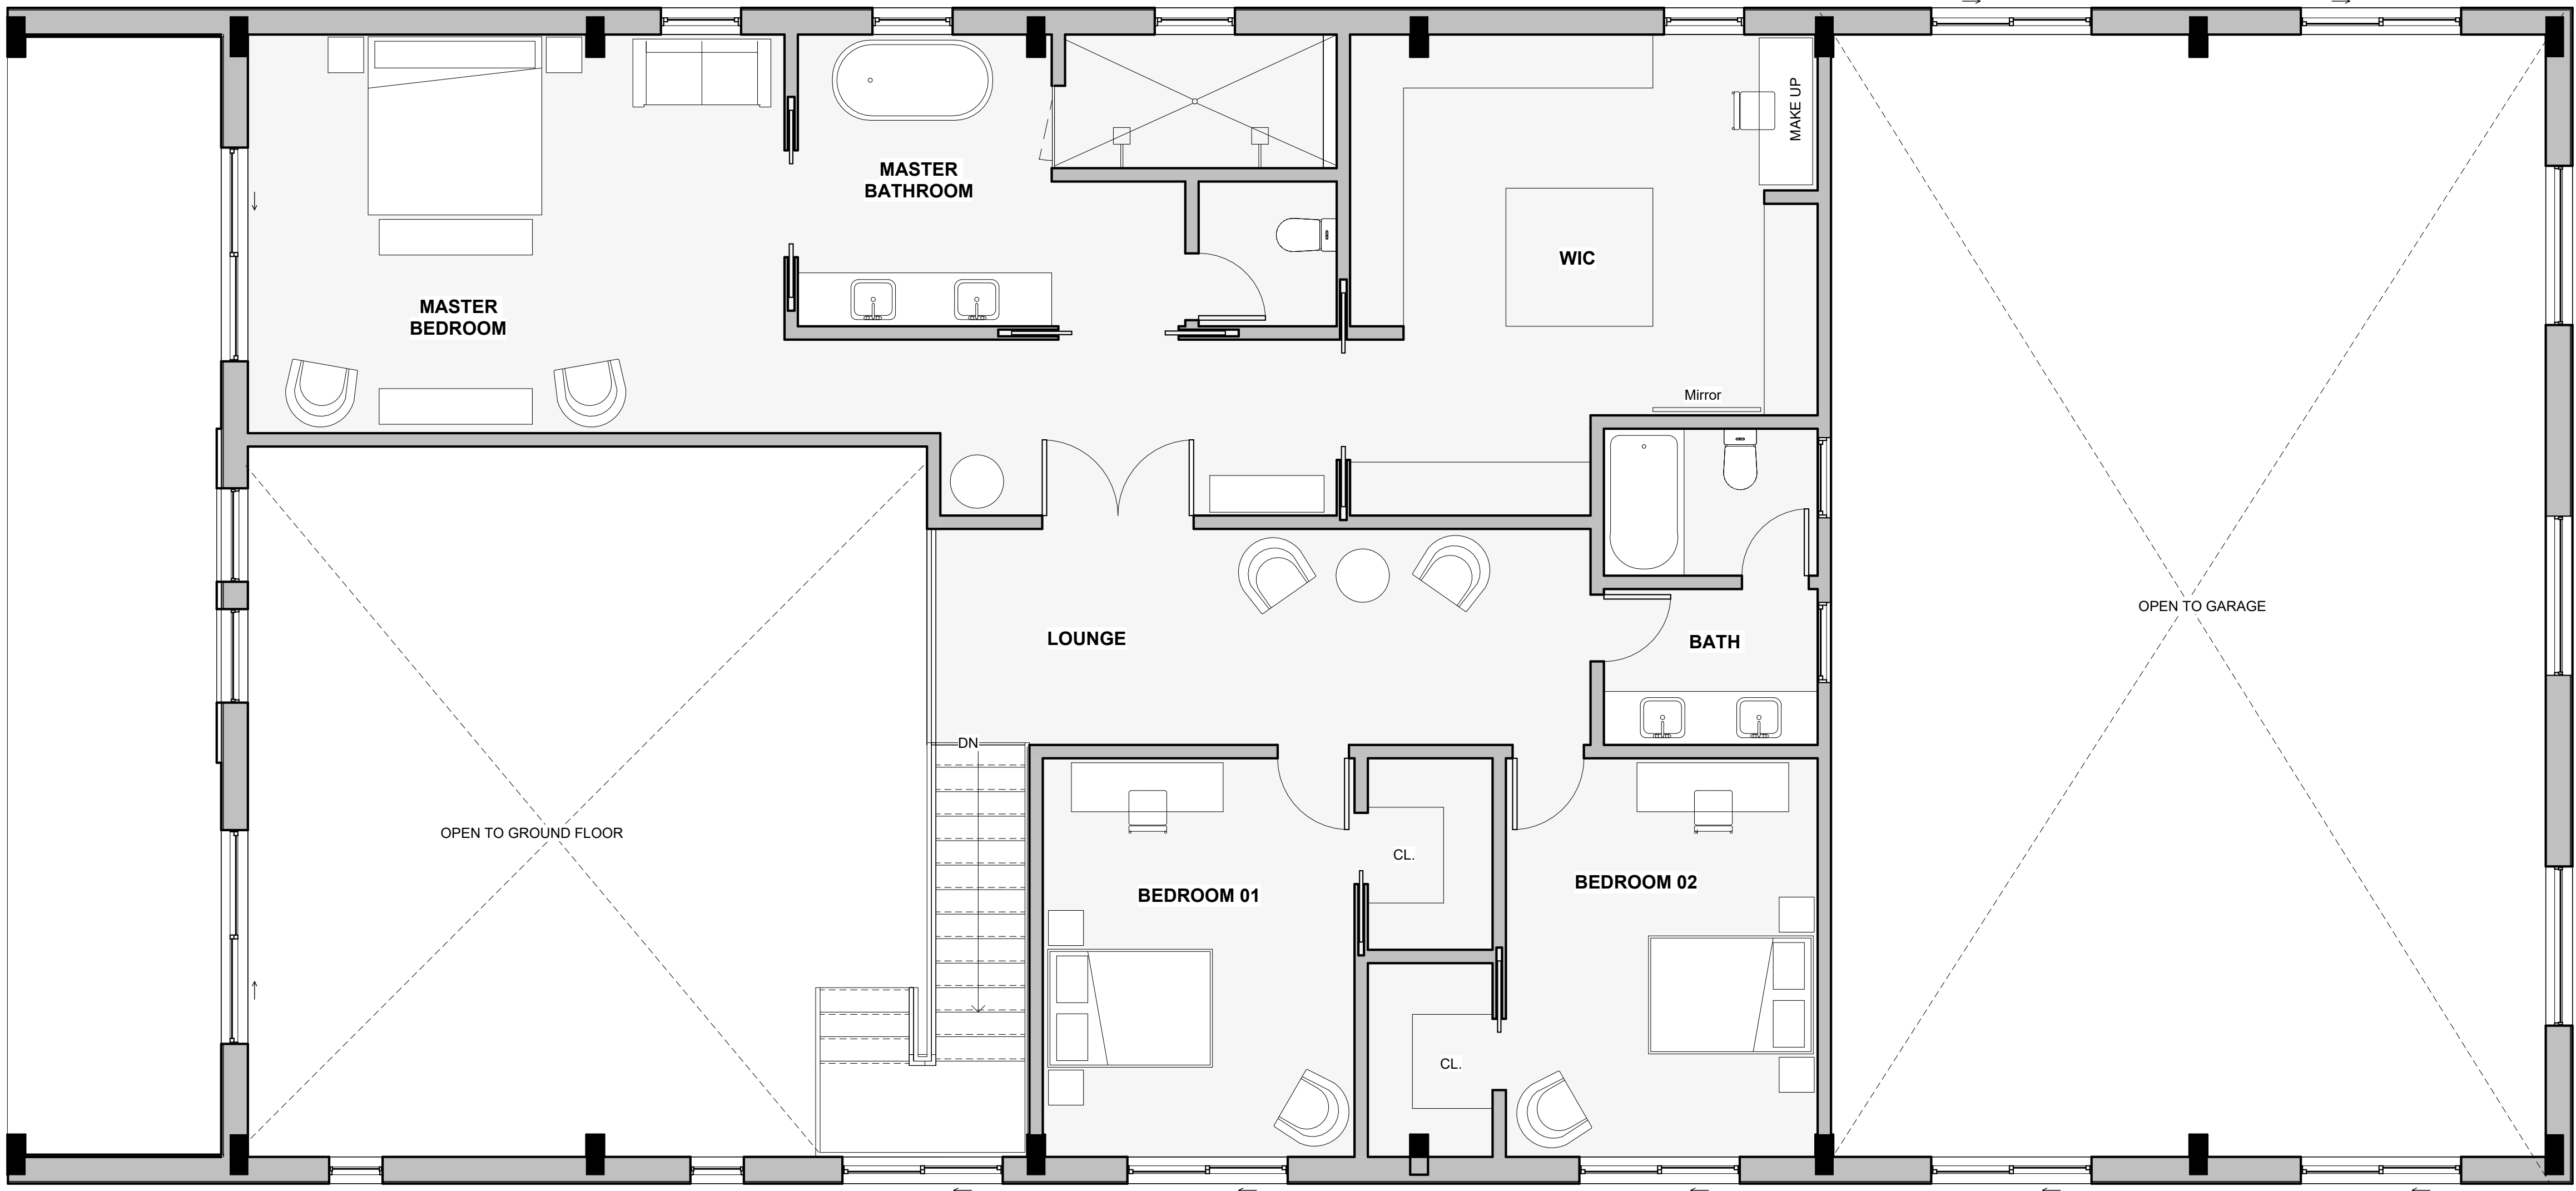

1 SECOND FLOOR PLAN - FURNITURE
1/4" = 1'-0"

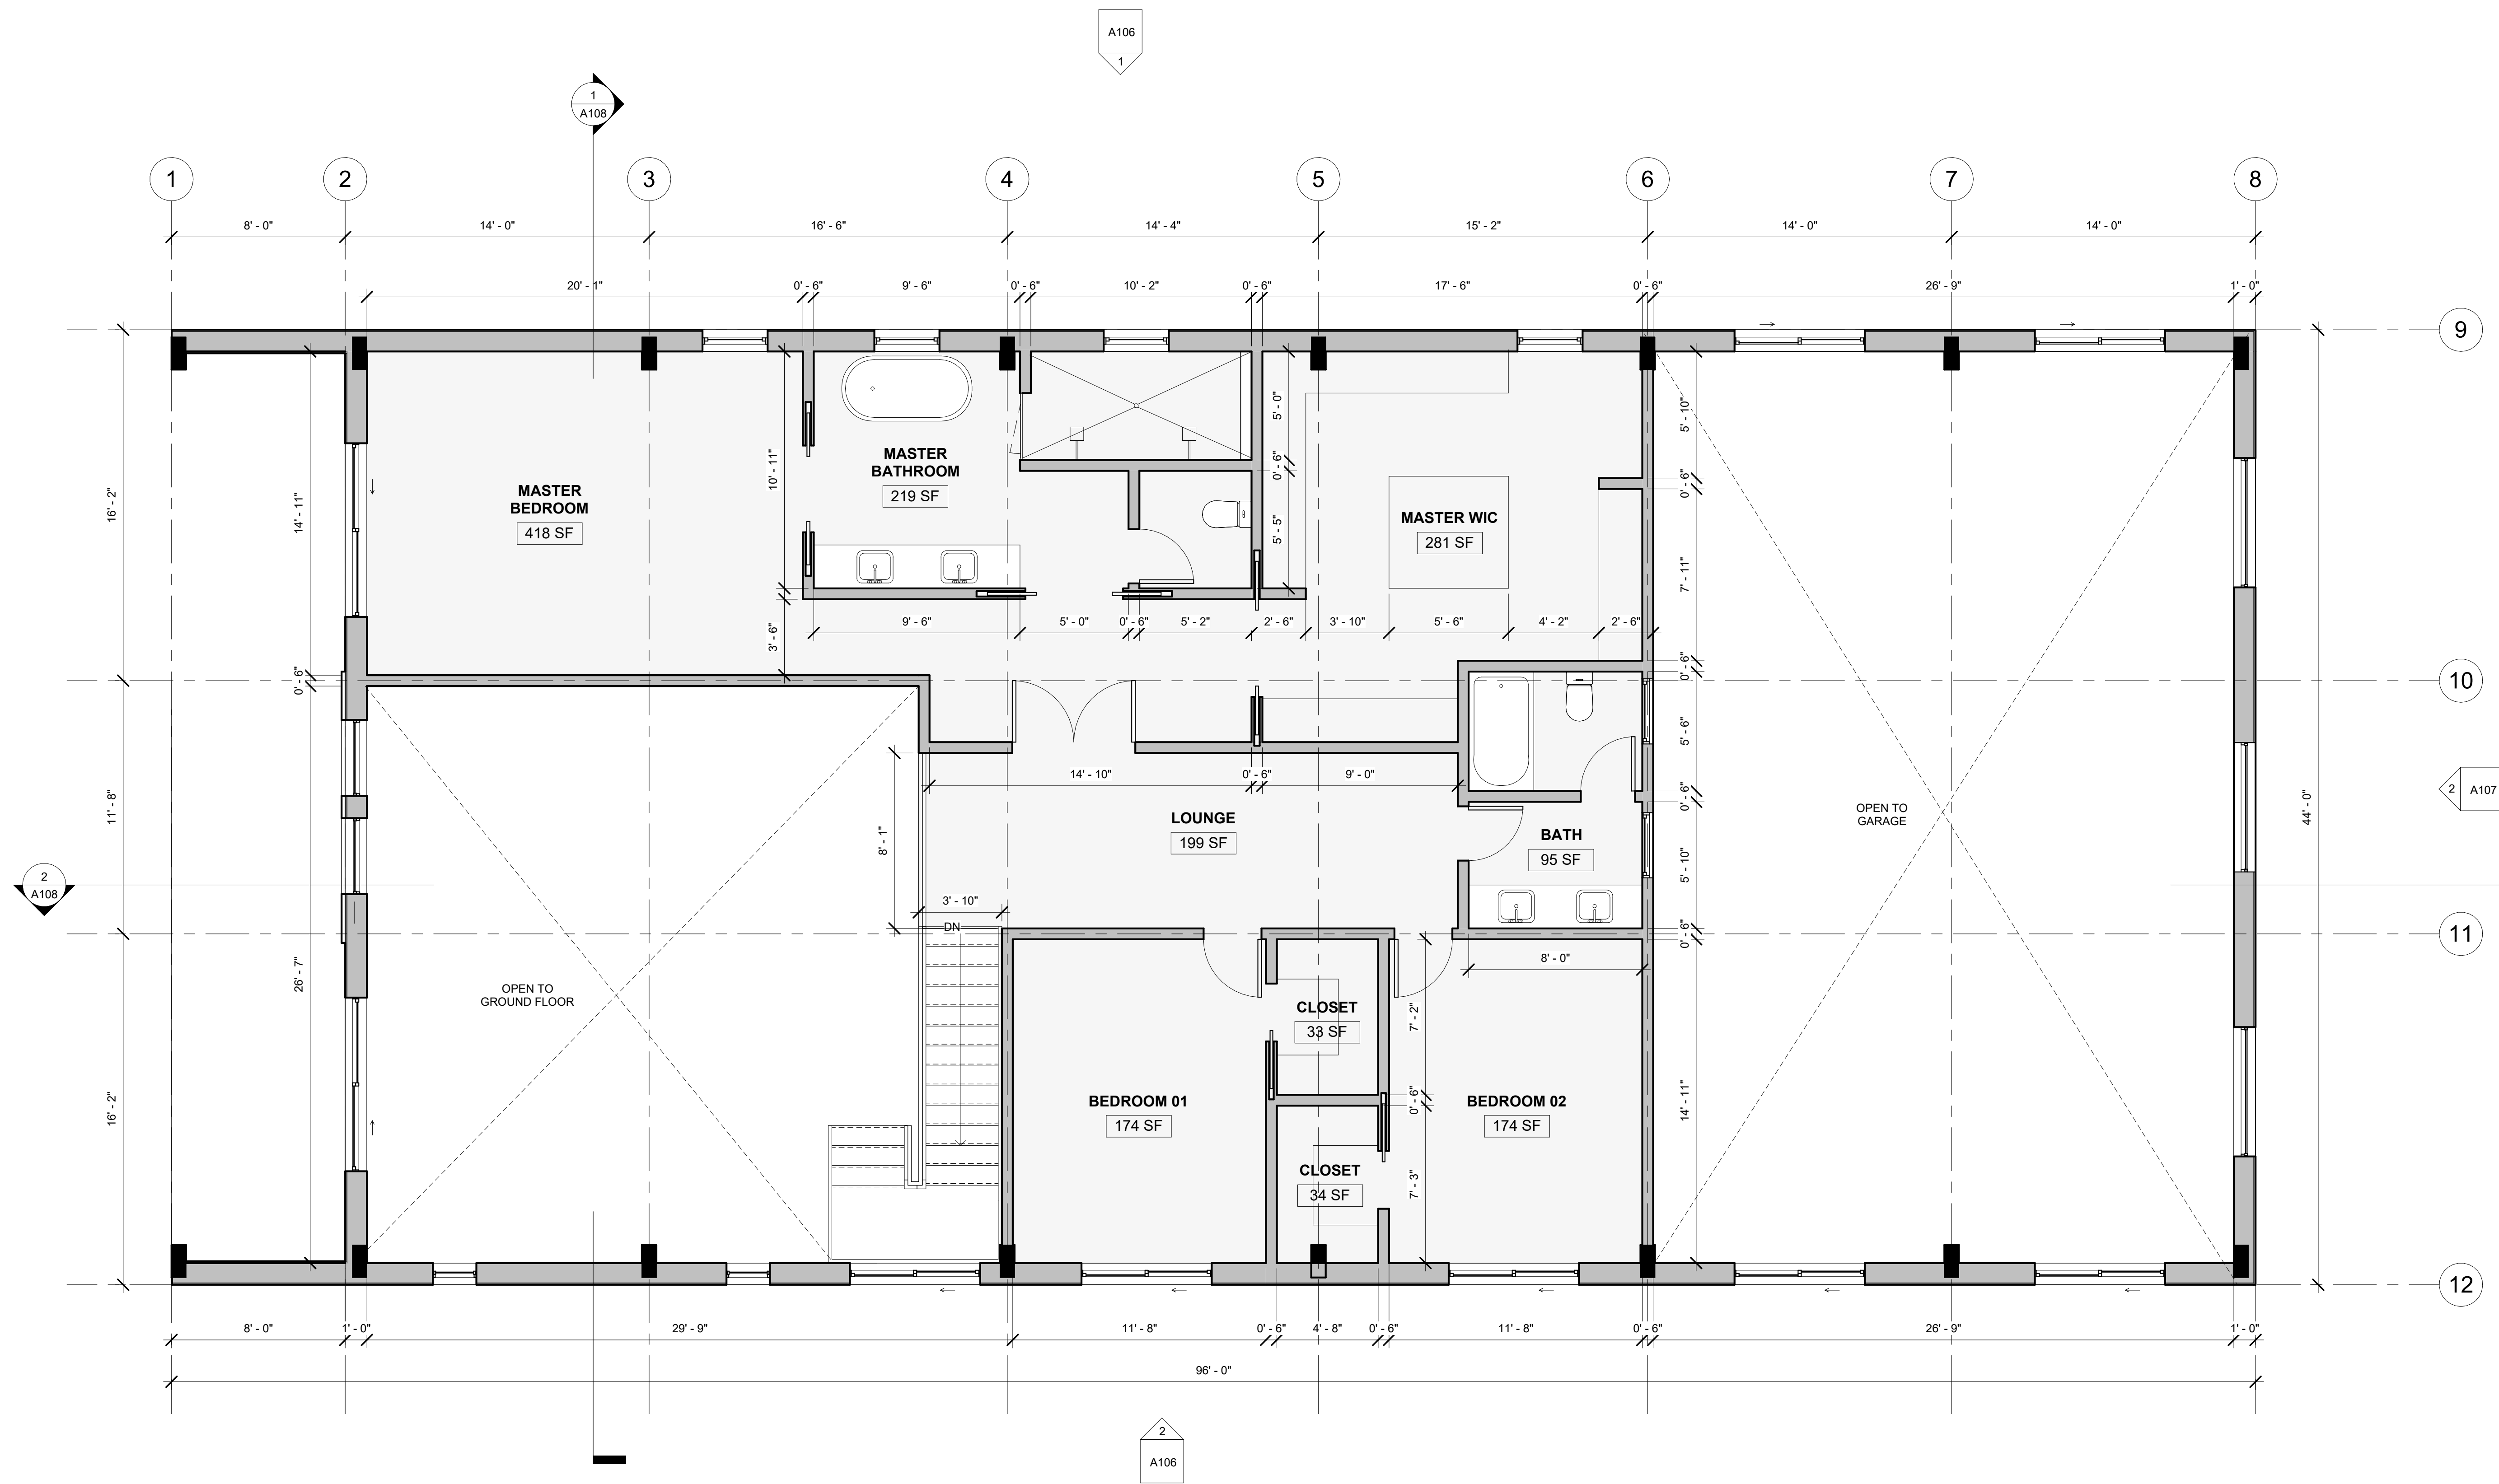


1 SECOND FLOOR PLAN - DIMENSION
1/4" = 1'-0"




CARTER BARNDOMINIUM

Page Title SECOND FLOOR PLAN - DIMENSION	Date 04/21/25	Sheet A104
	Scale 1/4" = 1'-0"	
	Address Enter address here	

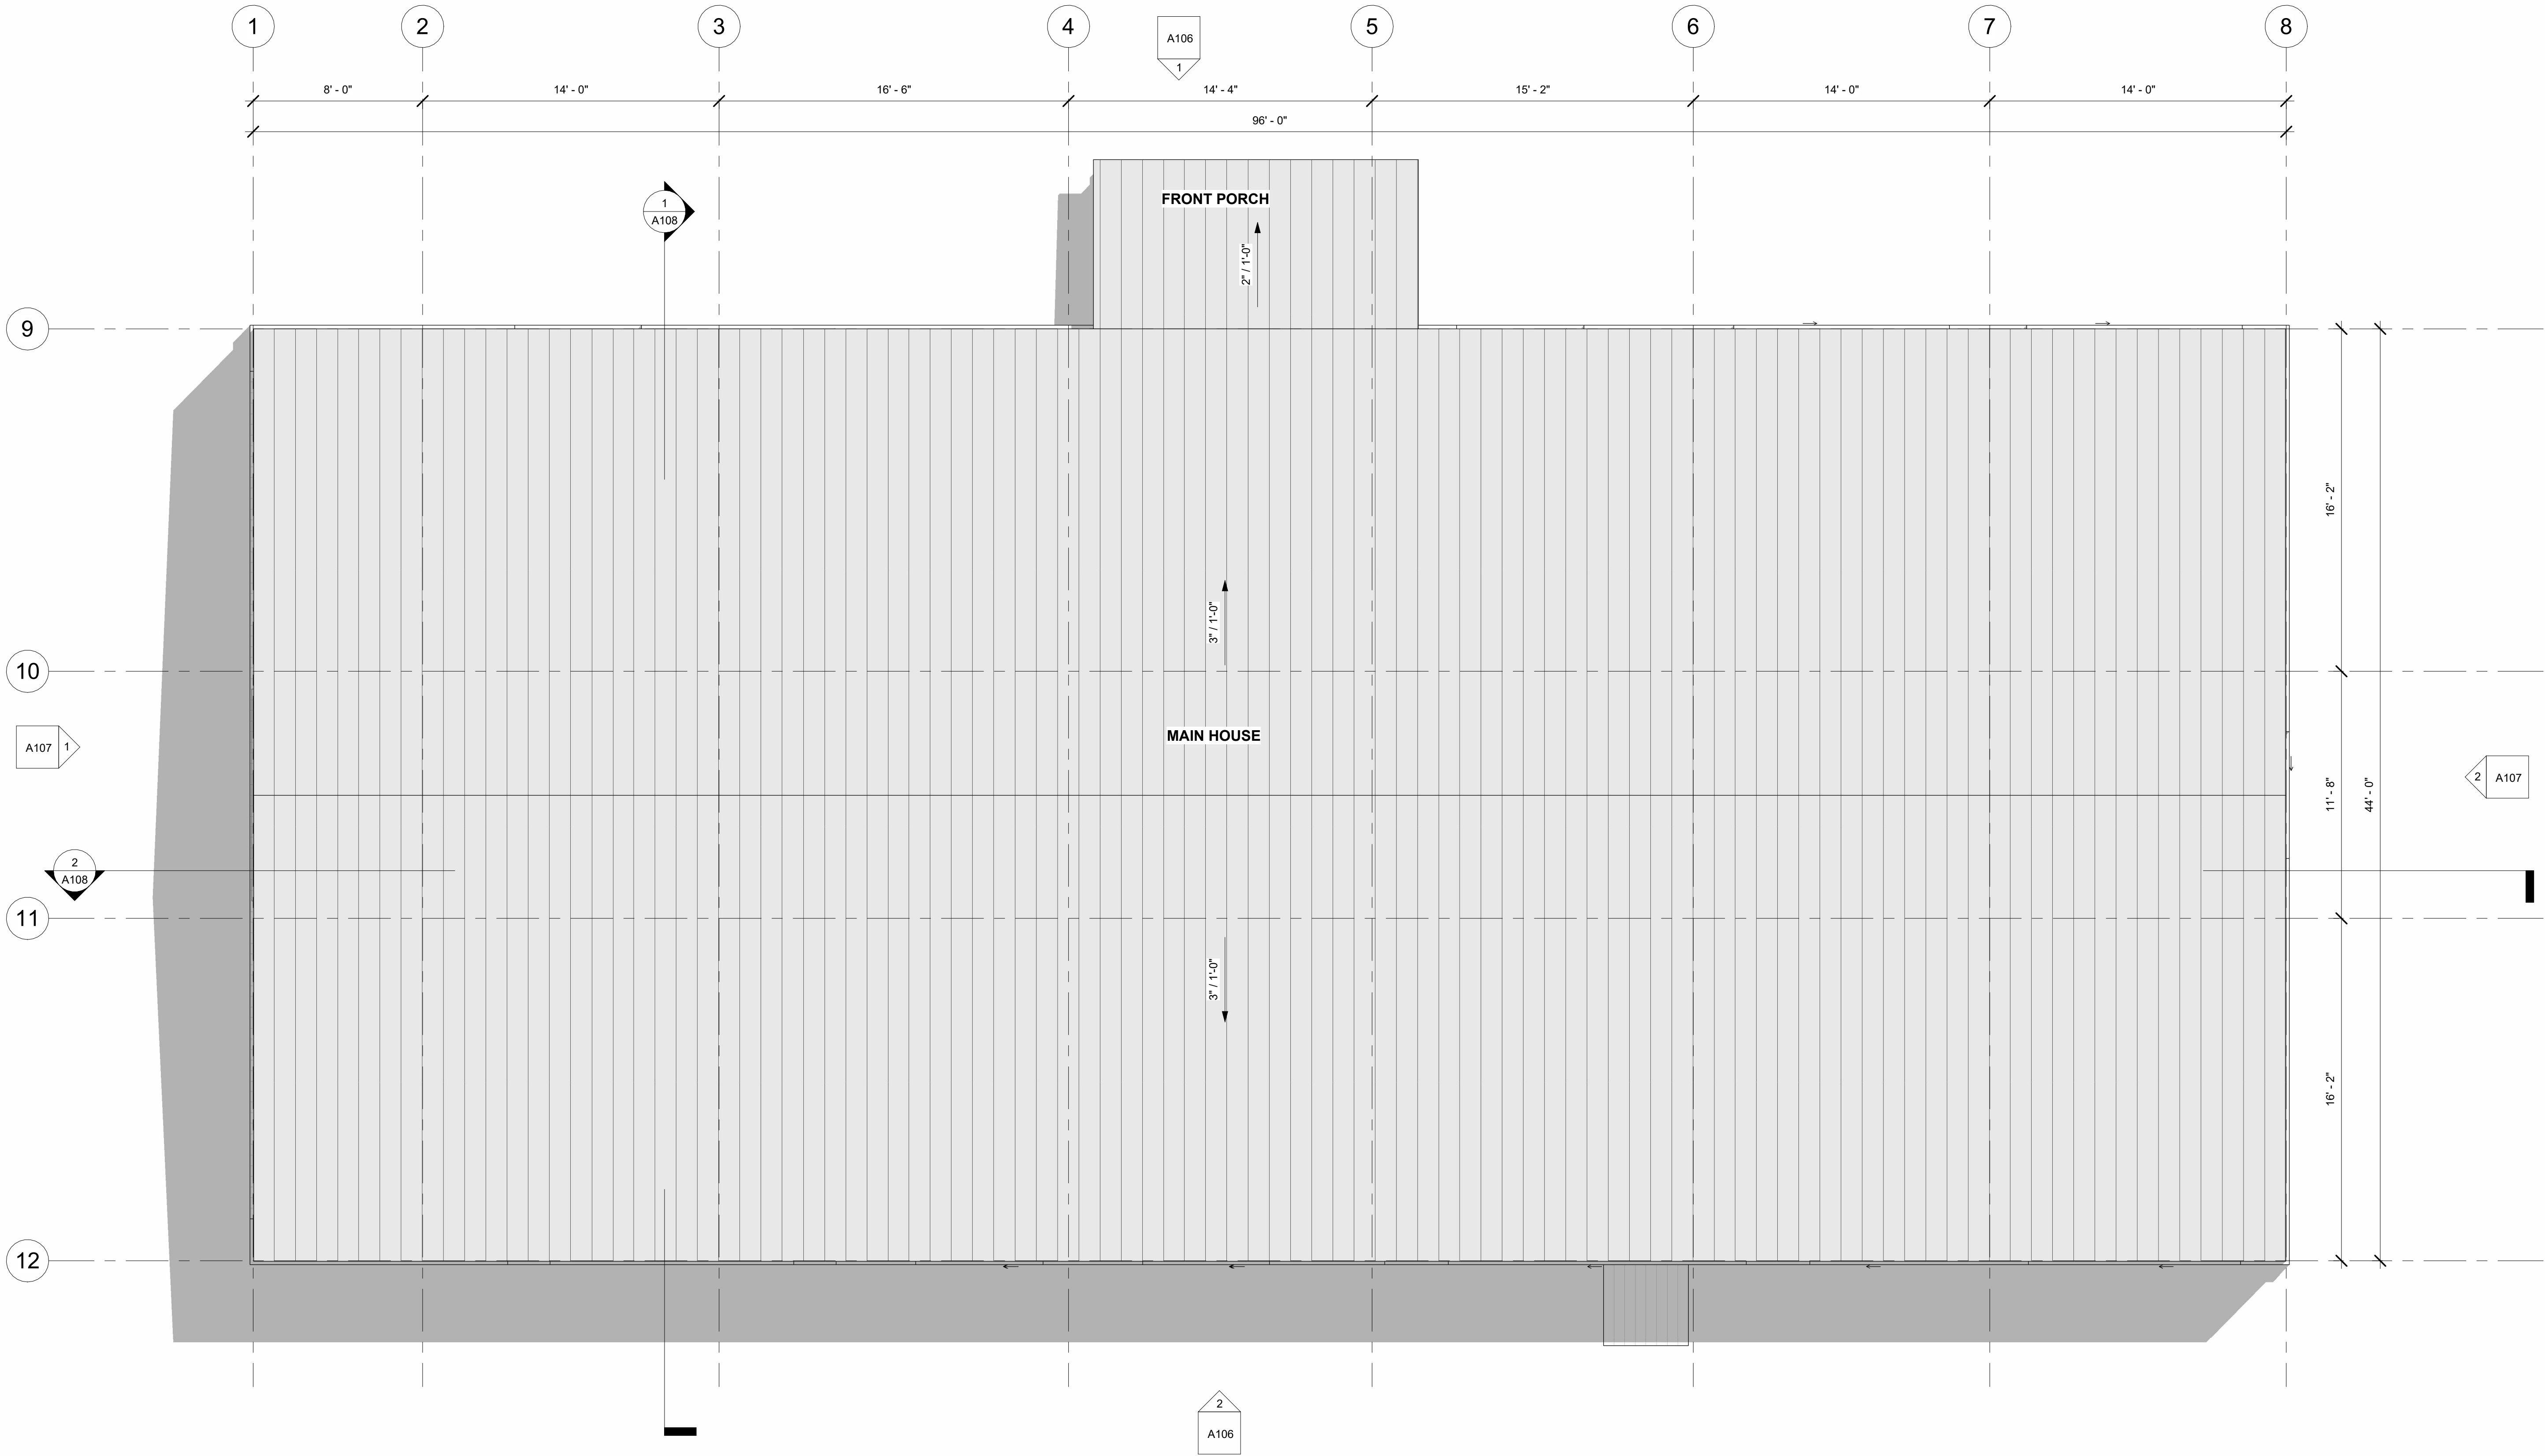


① ROOF PLAN
1/4" = 1'-0"

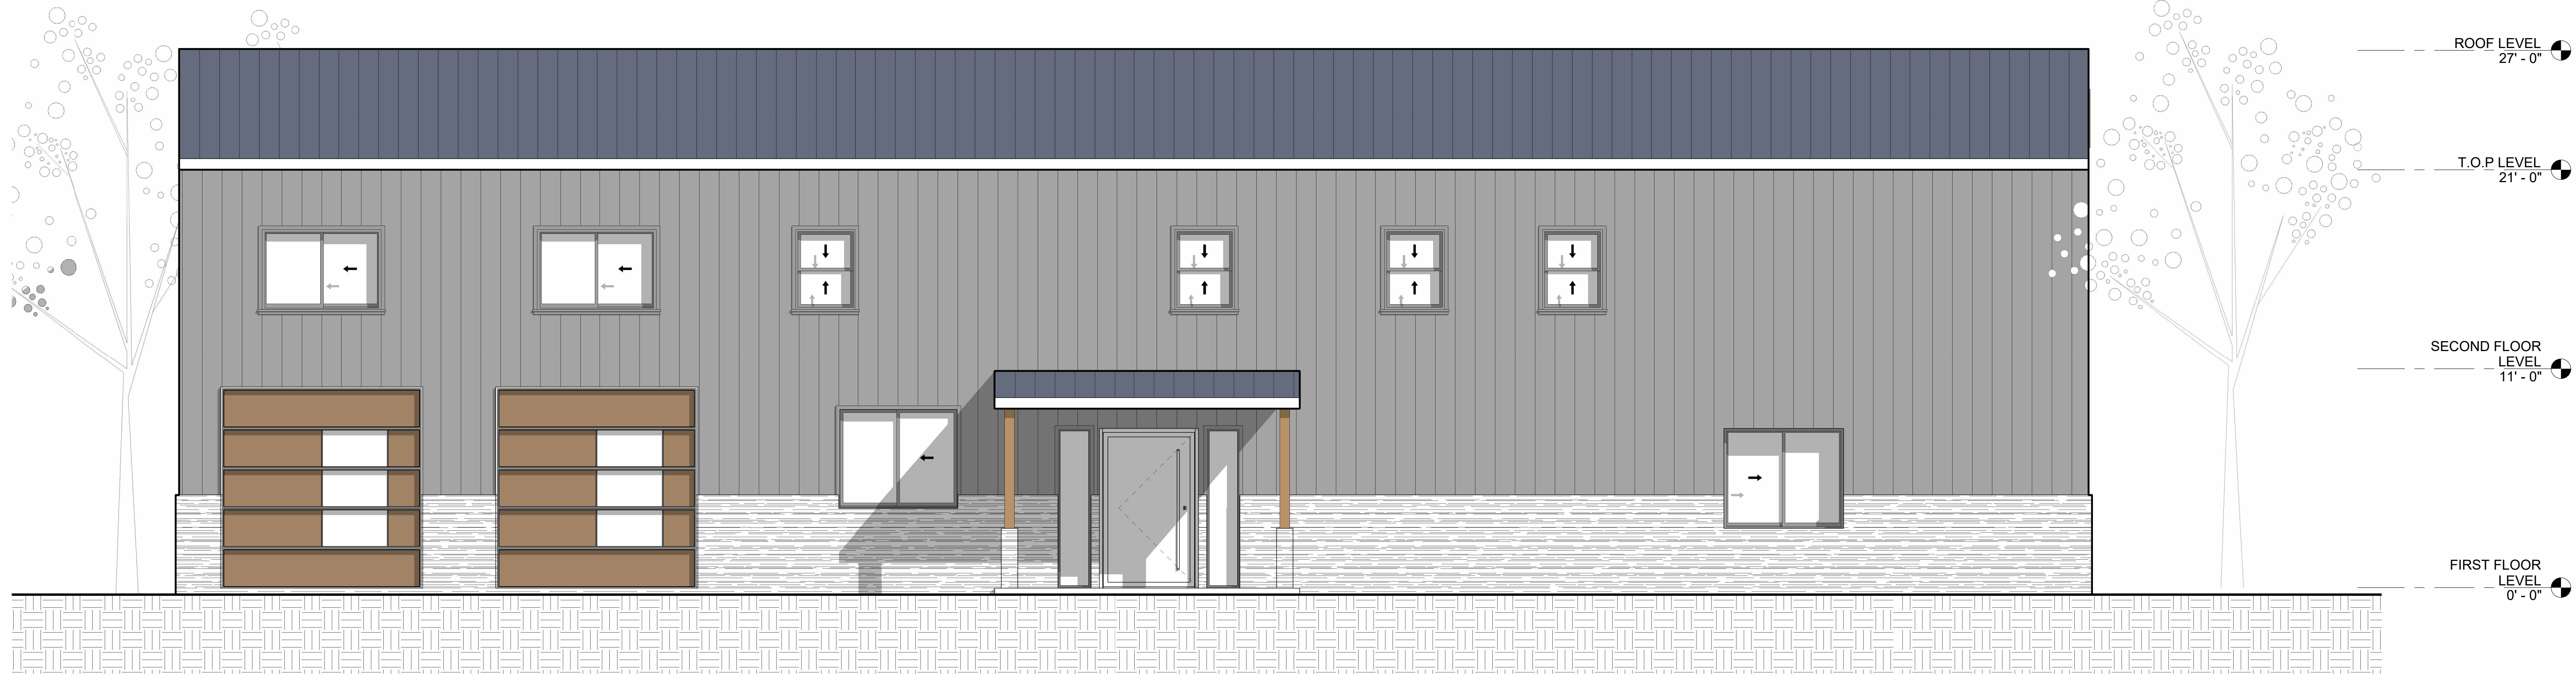


① NORTH ELEVATION
1/4" = 1'-0"




② SOUTH ELEVATION
1/4" = 1'-0"

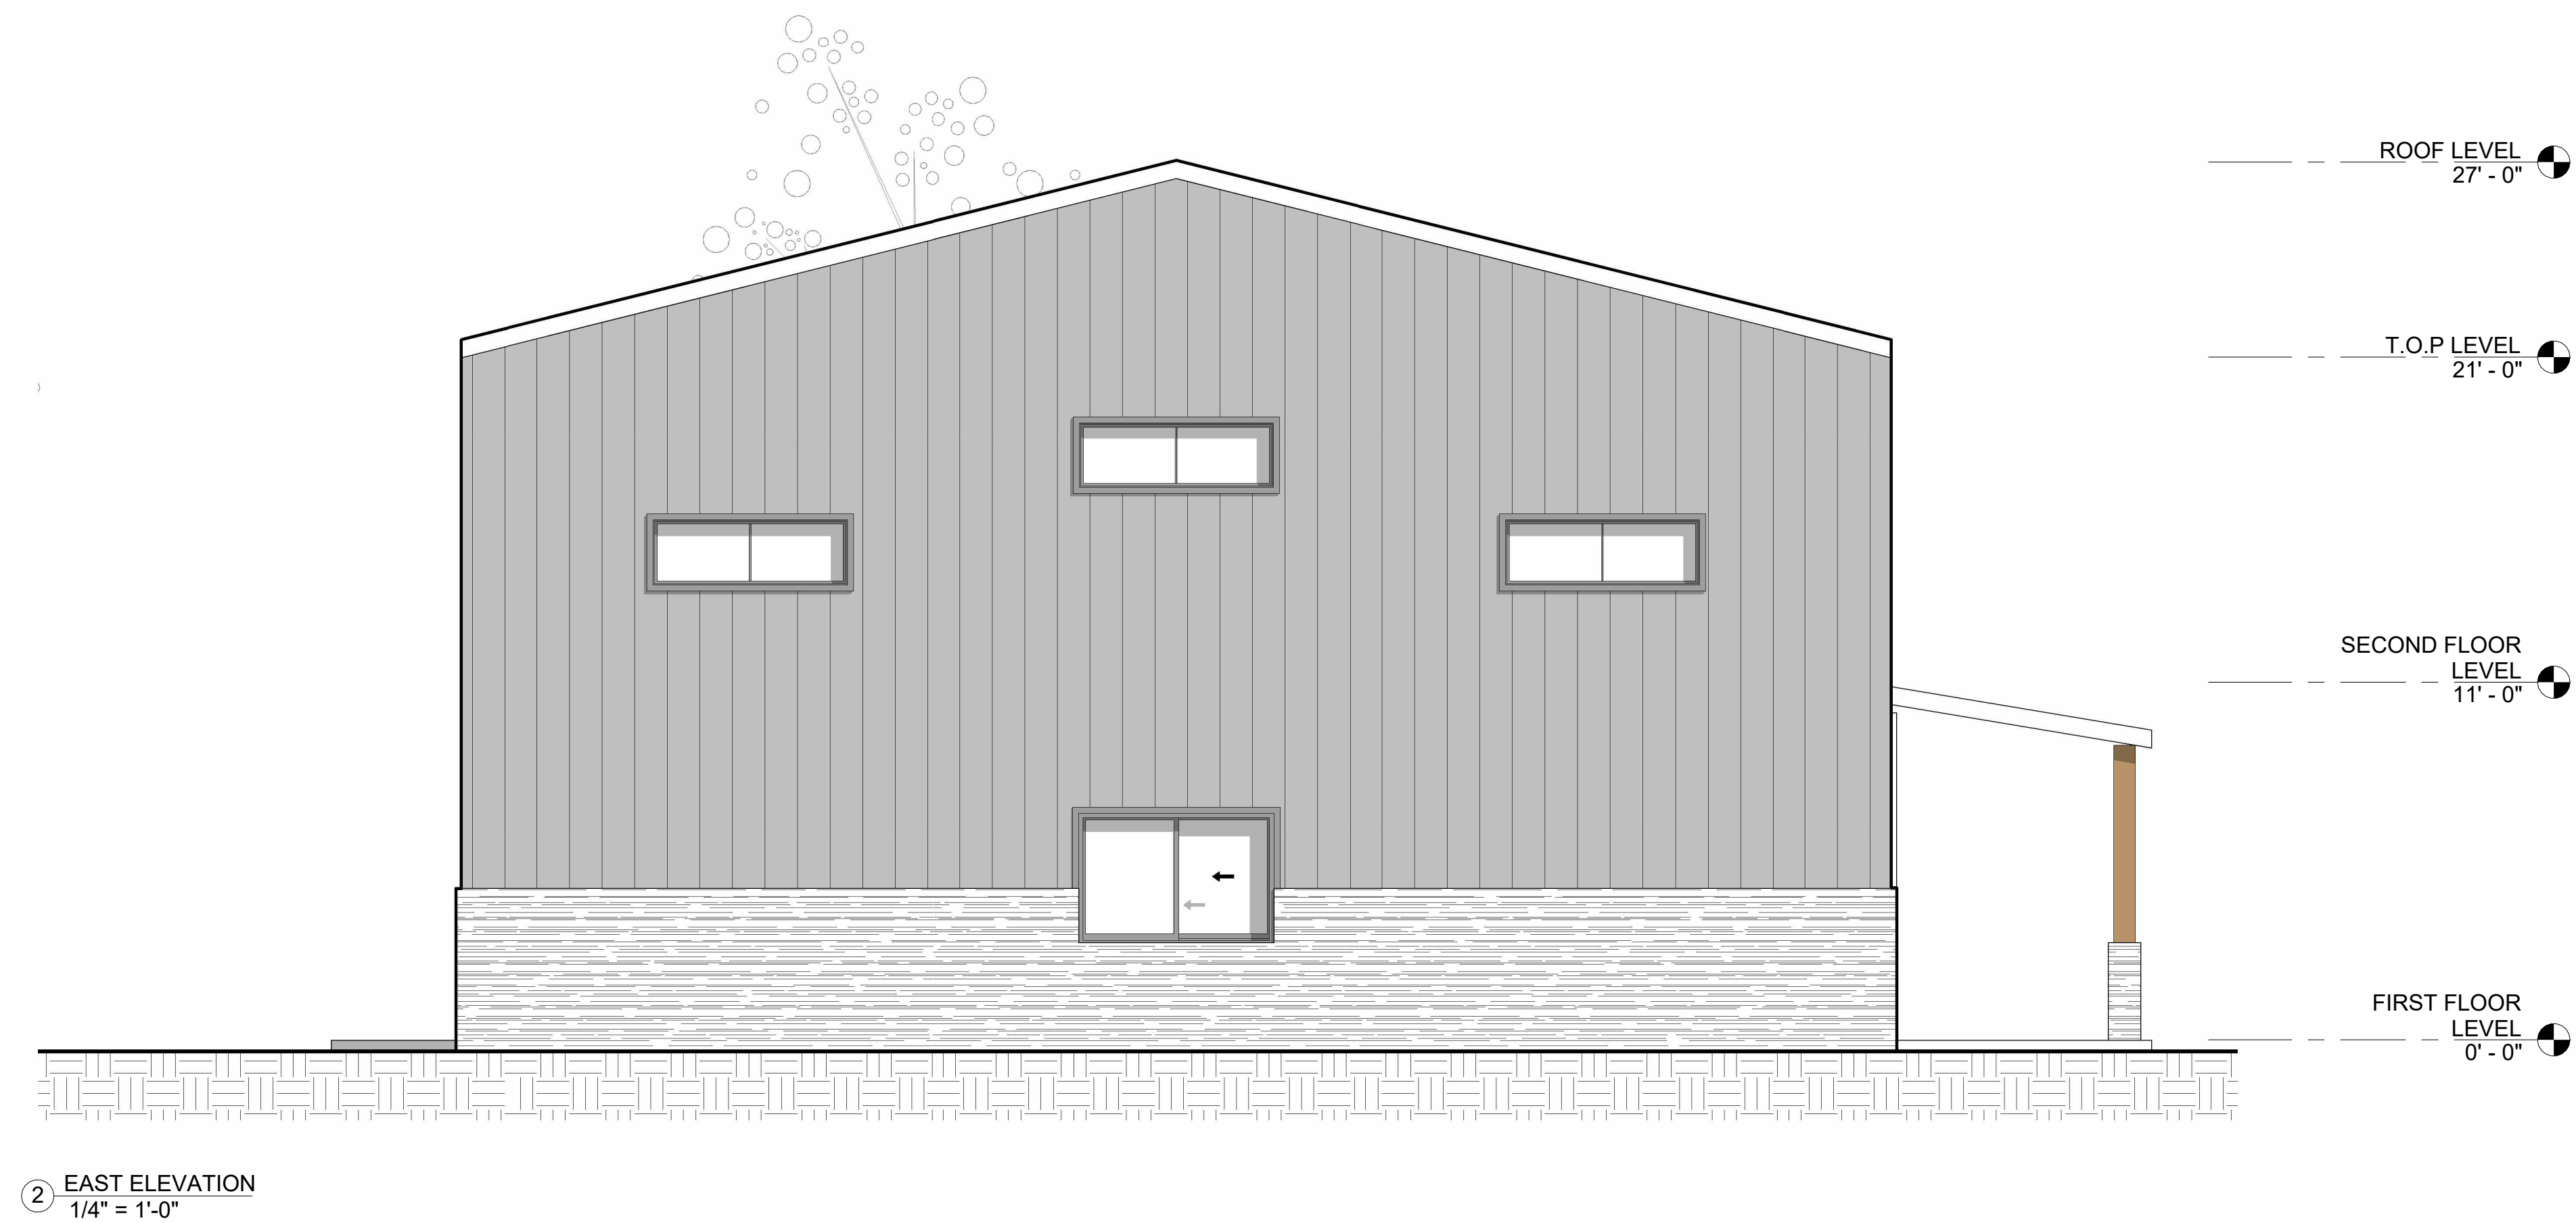

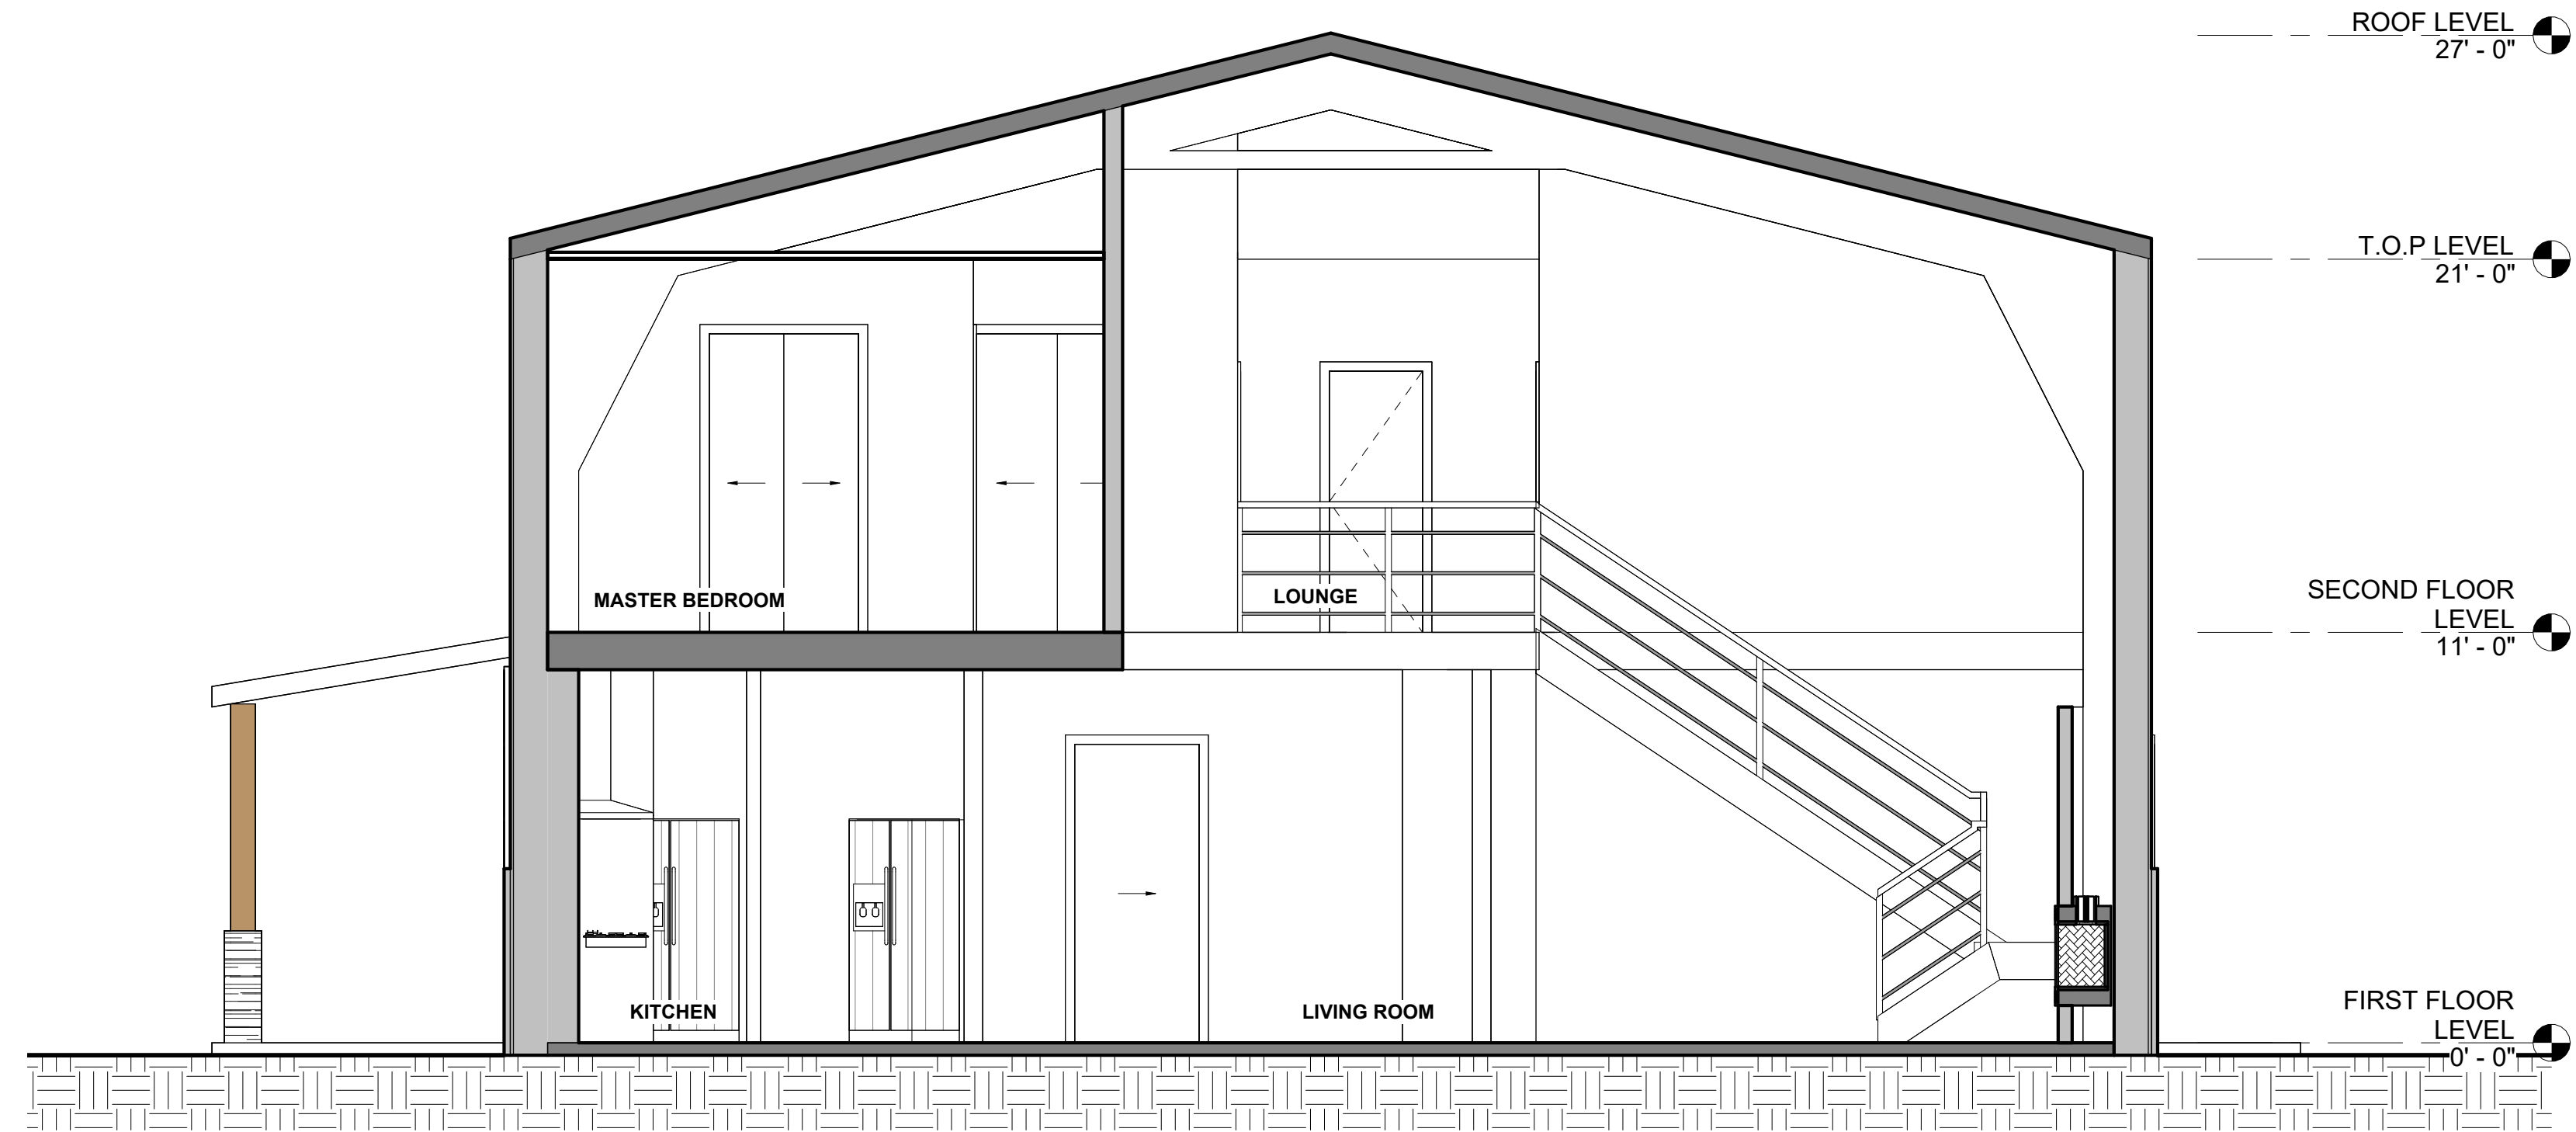

① TRANSVERSE SECTION
1/4" = 1'-0"

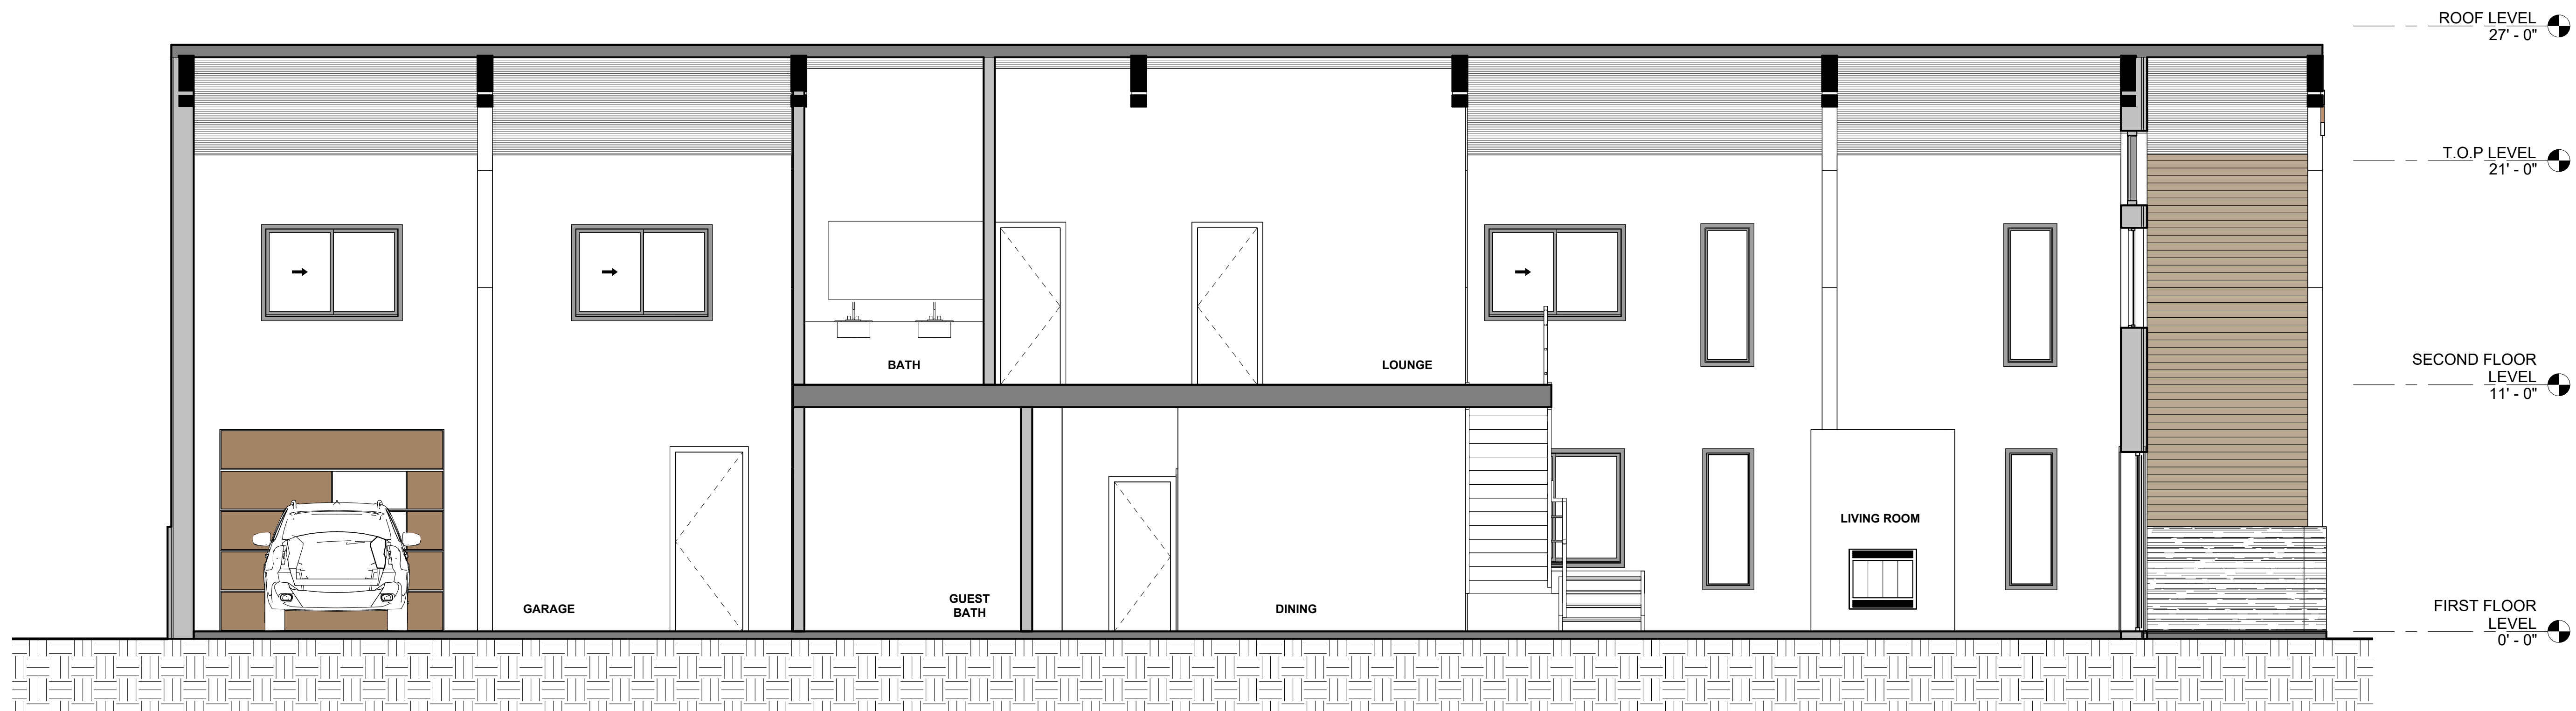

② LONGITUDINAL SECTION
1/4" = 1'-0"