


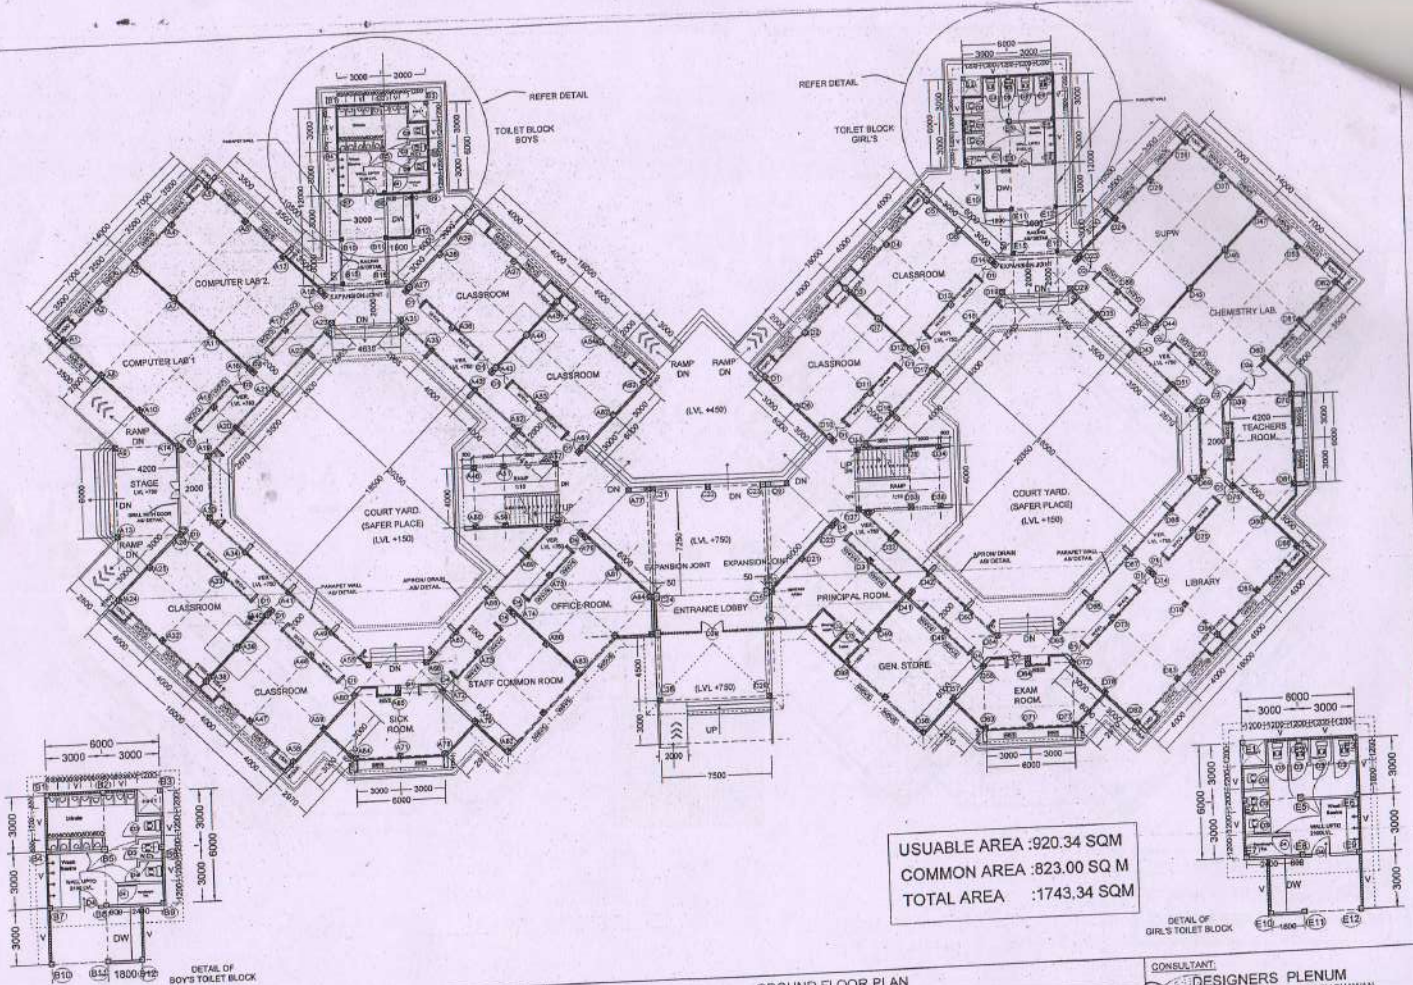

GROUND FLOOR PLAN

PROJECT:
CONSTRUCTION OF MODEL SCHOOL UNDER RMSA, ASSAM

MODEL SCHOOL
DESIGN I

FILE NO. >
DP2/EI/AR/PA/1/school site

DRAWN: RIJUMANI

DATE: 29-03-2012

DRW.No.2011/1/4/MS-3KL(B)/A-02

CONSULTANT:
DESIGNERS PLENUM
C-248/RODAYA PATH, OPP. RAJY BHAWAN,
GUWAHATI - 781005.