

COLLECTIVE SPACE

HUB, HOSPITALITY & WORK SPACE

PÁEZ ROJAS, SABRINA V.
SCHUESSLER PETRIZZO, ISABELLA.
SANCHIS LUJÁN, CARLA.




CONTENTS

1. REFERENCES
2. DISTRIBUTION FLOOR PLAN
3. MAIN SECTION
4. VERTICAL FINISHES FLOOR PLAN
5. FLOORING FINISHES FLOOR PLAN
6. LIGHTING FLOR PLAN
7. CEILINGS FLOR PLAN
8. ELEVATIONS
9. DETAIL OF RELEVANT DESIGN
10. 3D IMAGES
11. CHARTS

COLLECTIVE SPACE

REFERENCES

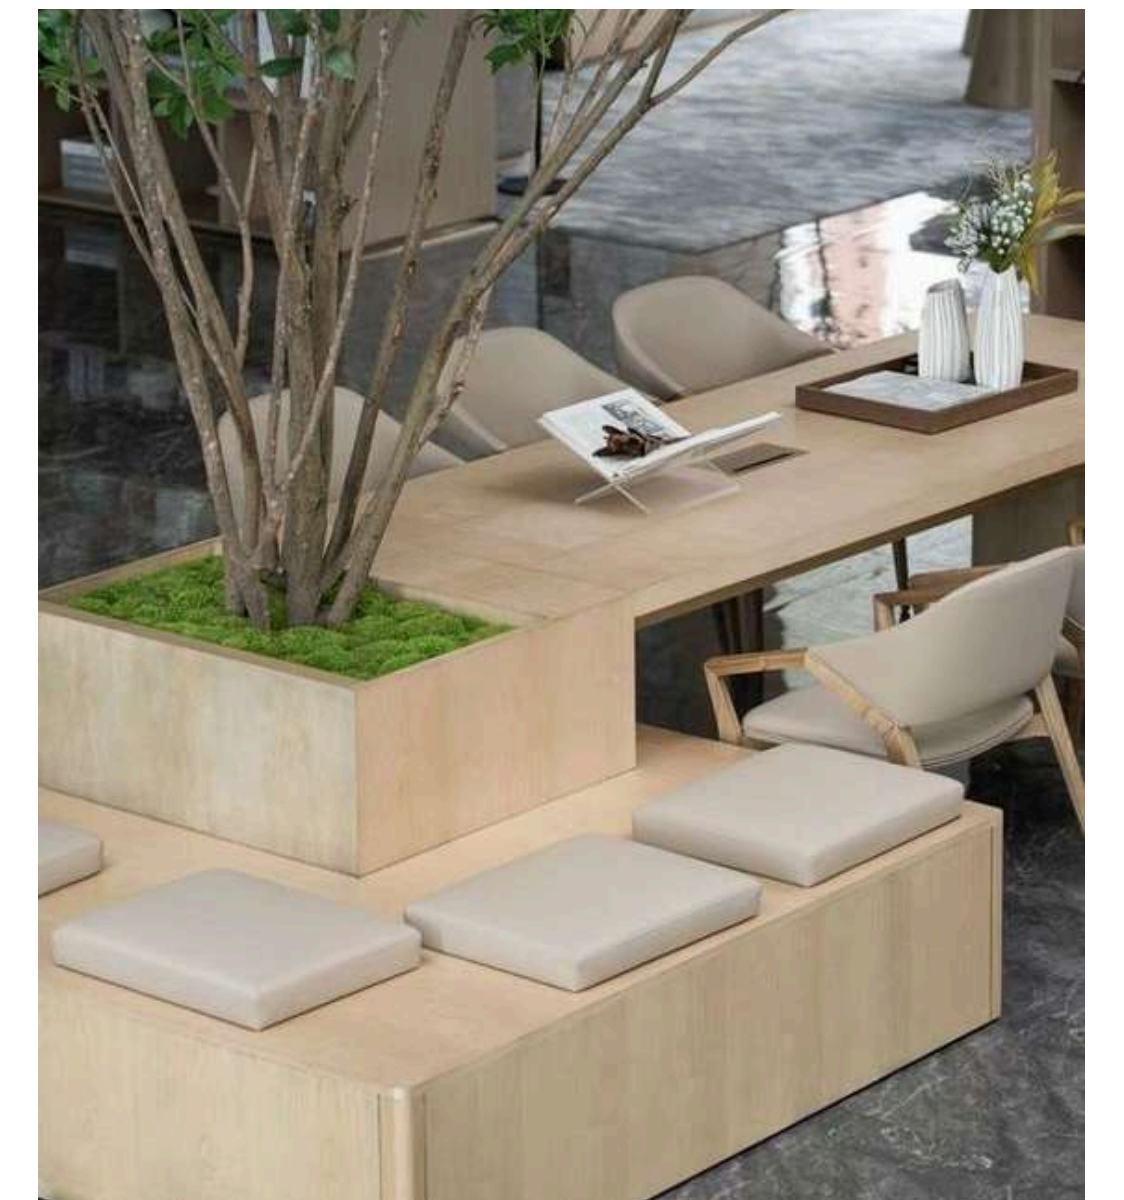

CALLE VICENTE BELTRÁN GRIMAL (ESCUPTOR)

CALLE PEDRO II EL CEREMONIOSO

MEDIANERA

CALLE JUAN ALFONSO GIL ALBORS (DRAMATURGO)

ESCALA GRÁFICA
0 1 2 3 4 5 mts

Drawing N° 1	Drawing: FLOOR PLAN	Project: COLIVING MODULE
Orientation: ☺	Owners: Carla Sanchis Sabrina Pérez Isabella Schuessler	Scale: 1:100
		Dimensions: Date: mts. 19/12/2025




ESCALA GRAFICA
 1/25
 0 0.25 0.50 0.75 1 1.25 (m)

Drawing N° 2	Drawing: MAIN ELEVATION	Project: COLIVING MODULE
Orientation: ⊙	Owners: Carla Sanchis Sabrina Páez Isabella Schuessler	Scale: 1:100
		Dimensions: mts.
		Date: 19/12/2025

RV1 RV2



BEIGE
LACQUERED
WOOD


WHITE PAINT

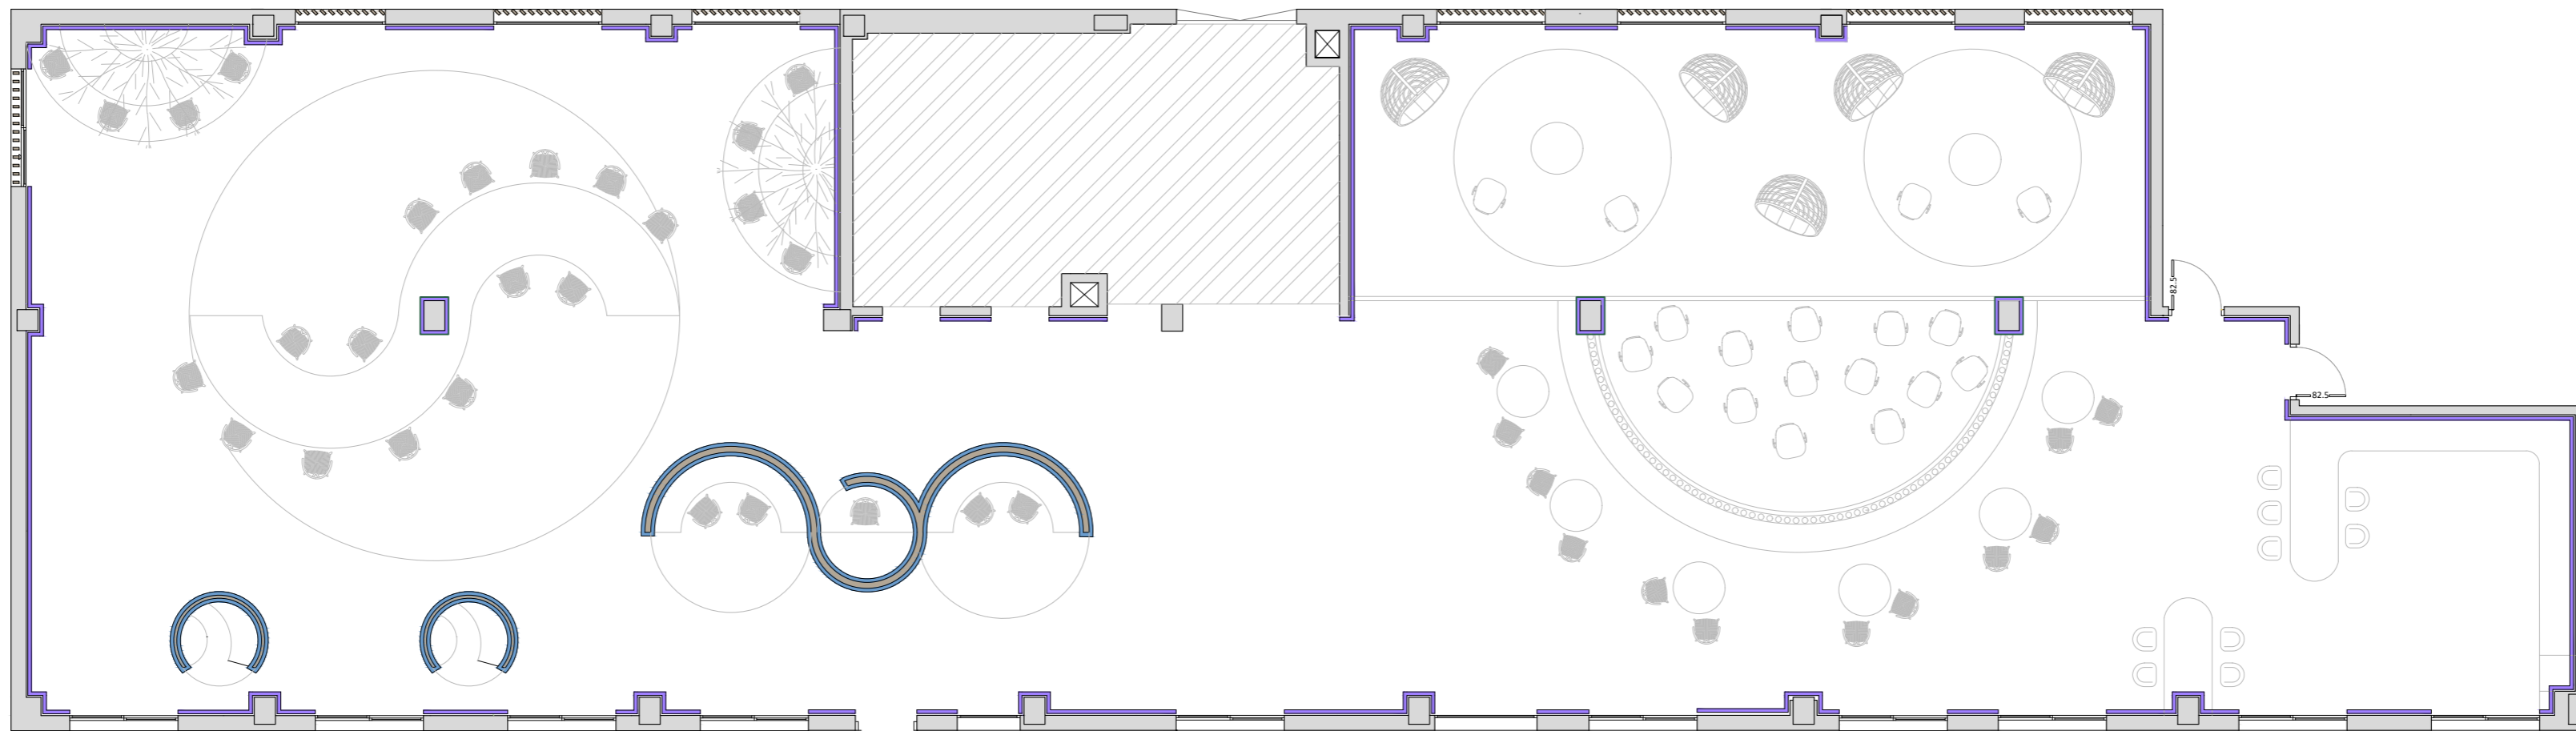


ESCALA GRÁFICA:
1/100

Drawing N° 7	Drawing: VERTICAL FINISHES	Project: COLIVING MODULE
Orientation: 	Owners: Carla Sanchis Sabrina Pérez Isabella Schuessler	Scale: 1:100
		Dimensions: mts.
		Date: 19/12/2025

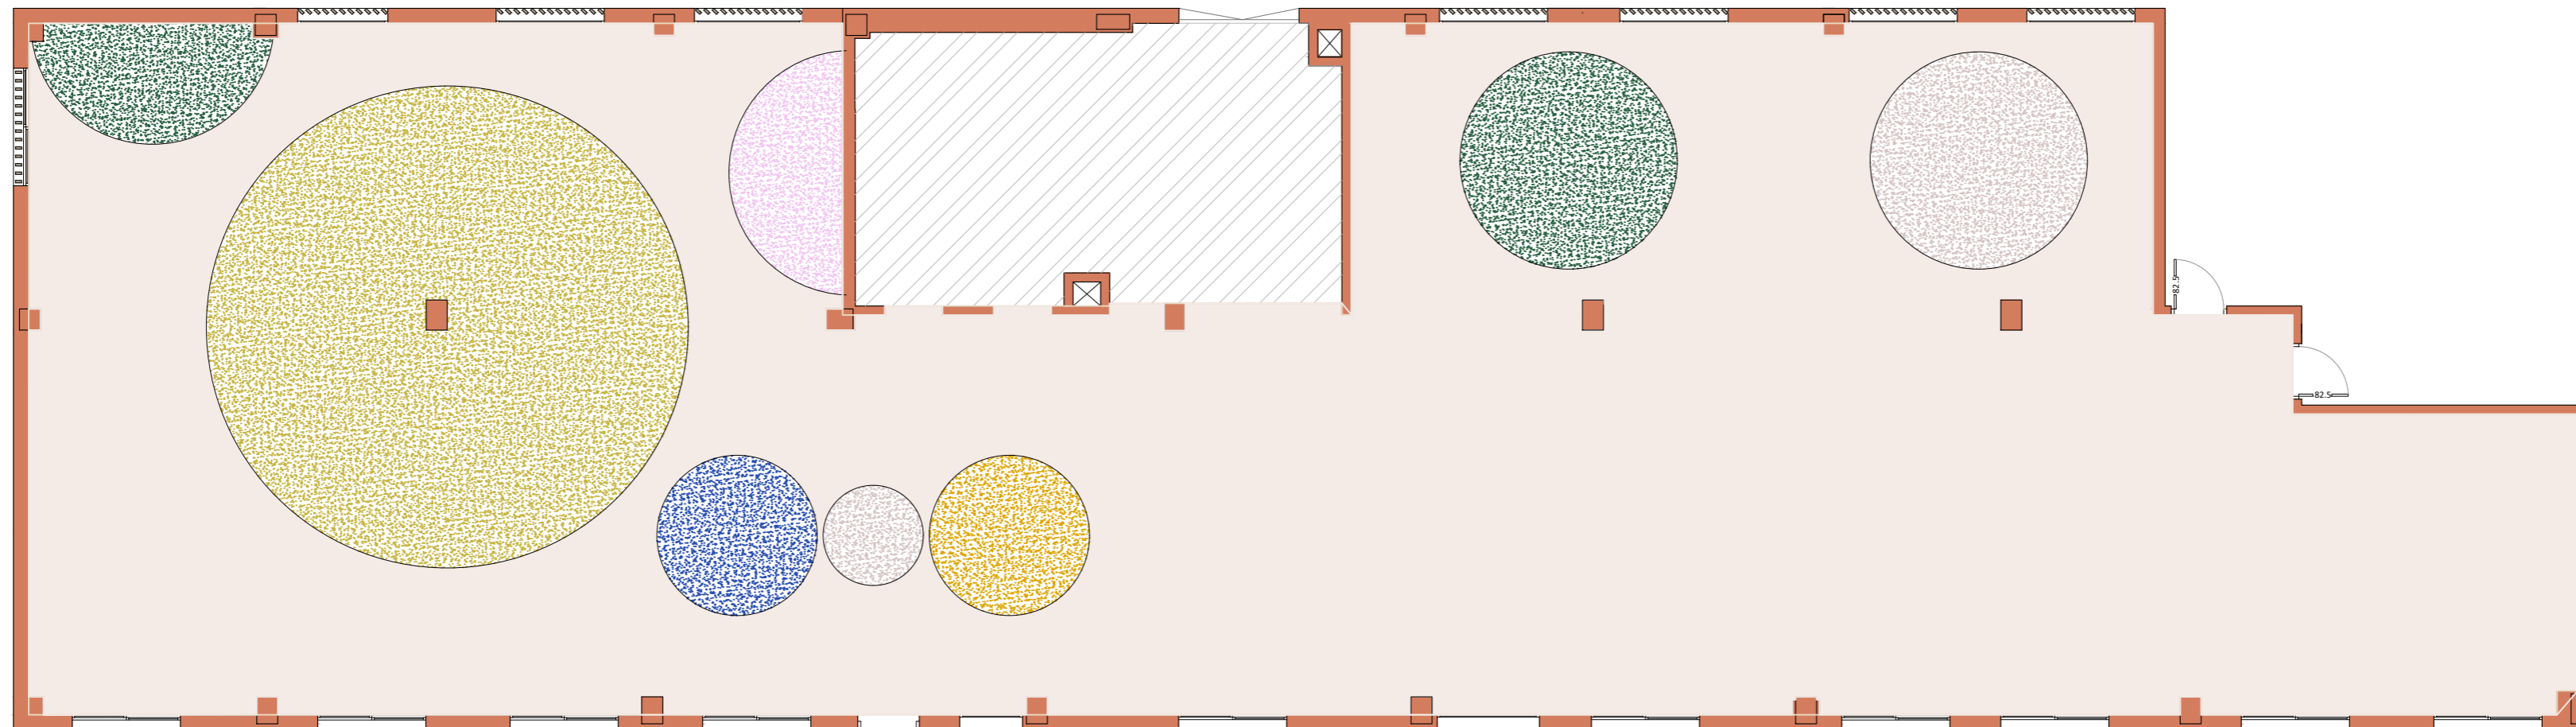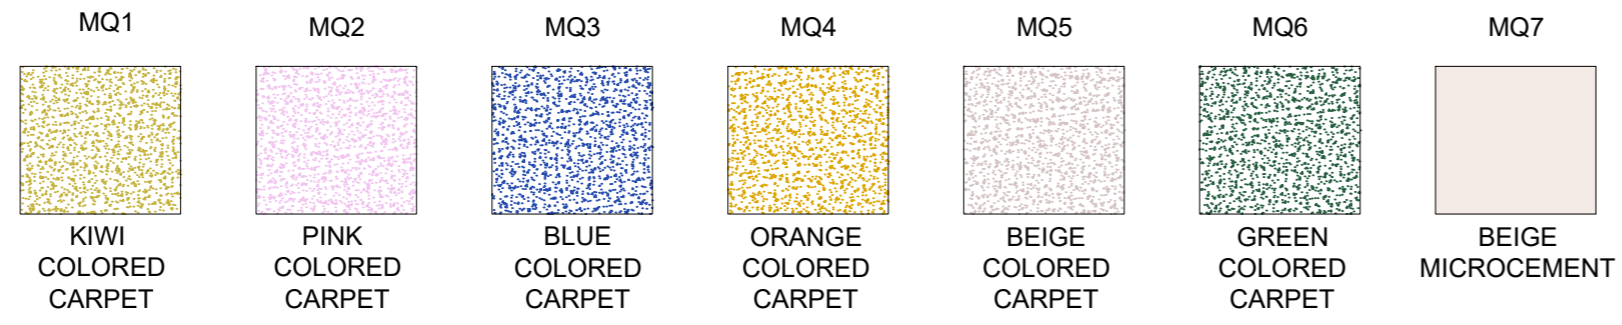

 ESCALA GRAFICA :
 0 1 2 3 4 5 (m.)

Drawing N° 8	Drawing: FLOORING FINISHES	Project: COLIVING MODULE		
Orientation: 	Owners: Carla Sanchis Sabrina Pérez Isabella Schuessler	Scale: 1:100	Dimensions: mts.	Date: 19/12/2025

BUILDING SERVICES LEGEND

- 

WALL LIGHT POINT



SOCKETS 16 A



CEILING SPOTLIGHTS ZONE 1



FLOOR LAMP
- 

LIGHT POINT



SOCKETS 16 A




CEILING SPOTLIGHTS ZONE 2




LED STRIP
- 


LIGHT BOX




CEILING SPOTLIGHTS ZONE 3

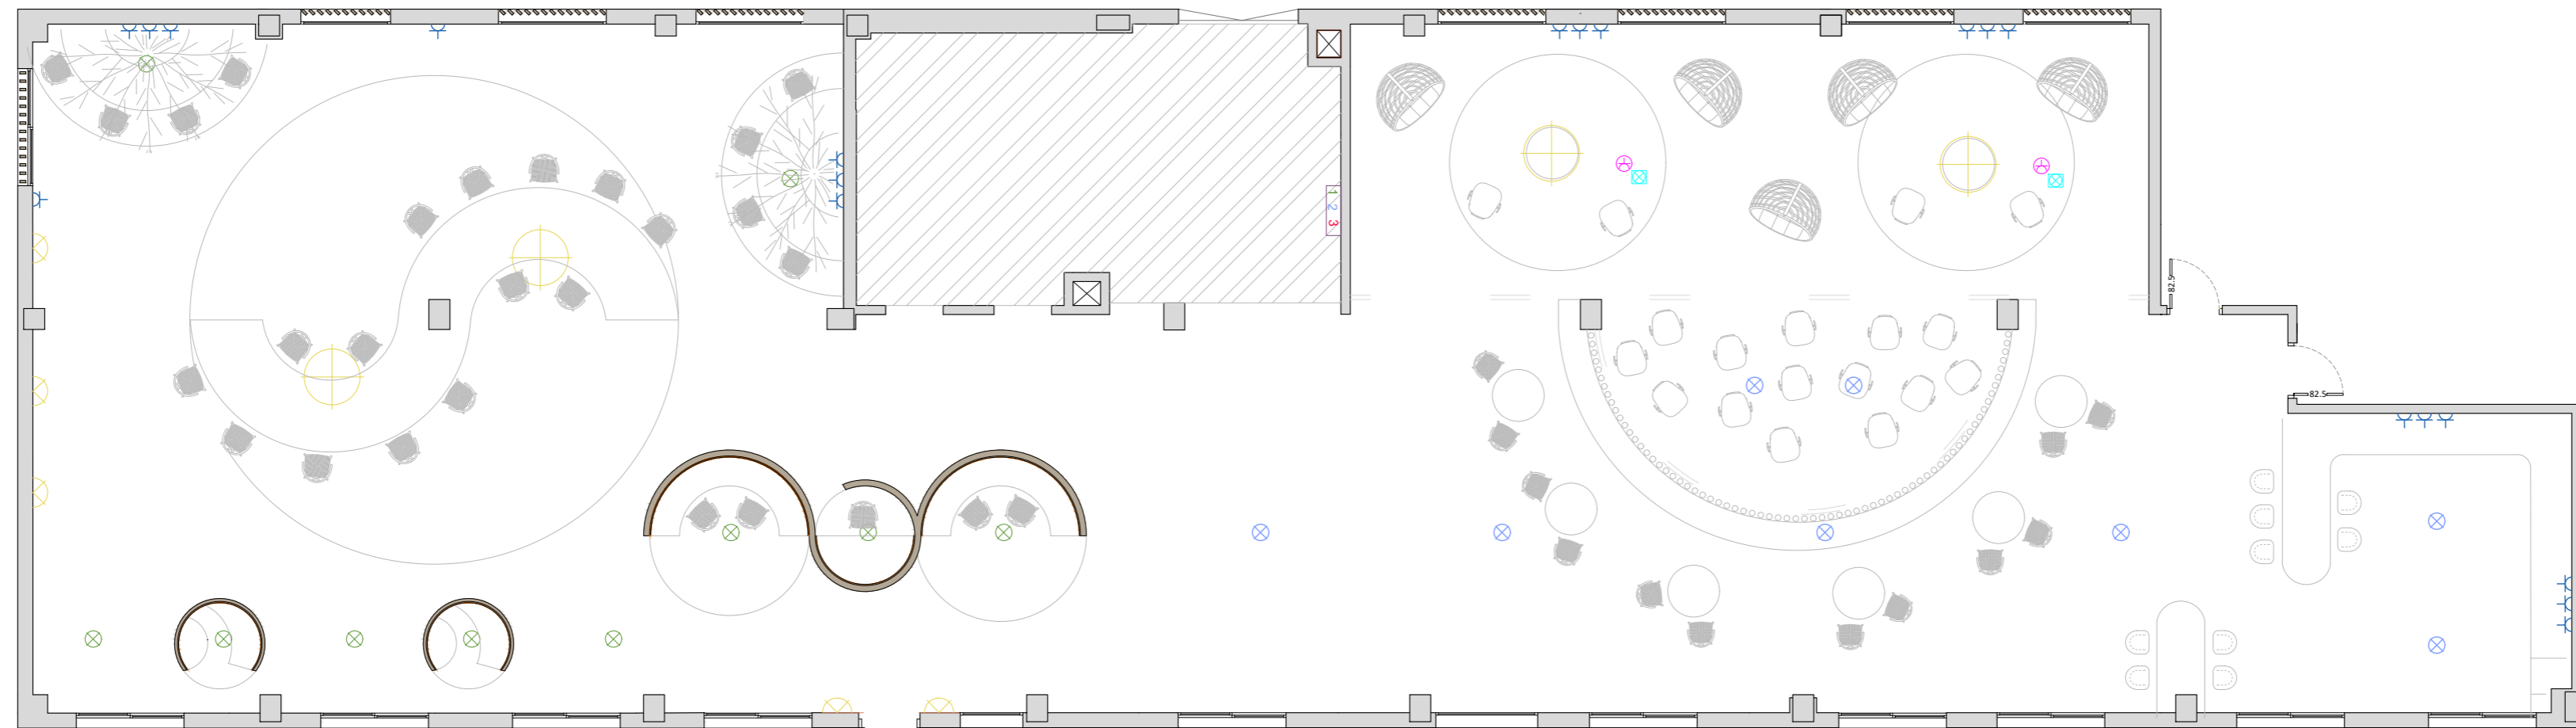


ESCALA GRAFICA :
 0 1 2 3 4 5 (m.)

Drawing N° 9	Drawing: SERVICES PLAN	Project: COLIVING MODULE		
Orientation: 	Owners: Carla Sanchis Sabrina Pérez Isabella Schuessler	Scale: 1:100	Dimensions: mts.	Date: 19/12/2025

T1

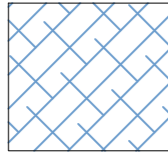


PLASTERBOARD
SUSPENDE
CEILING 3M

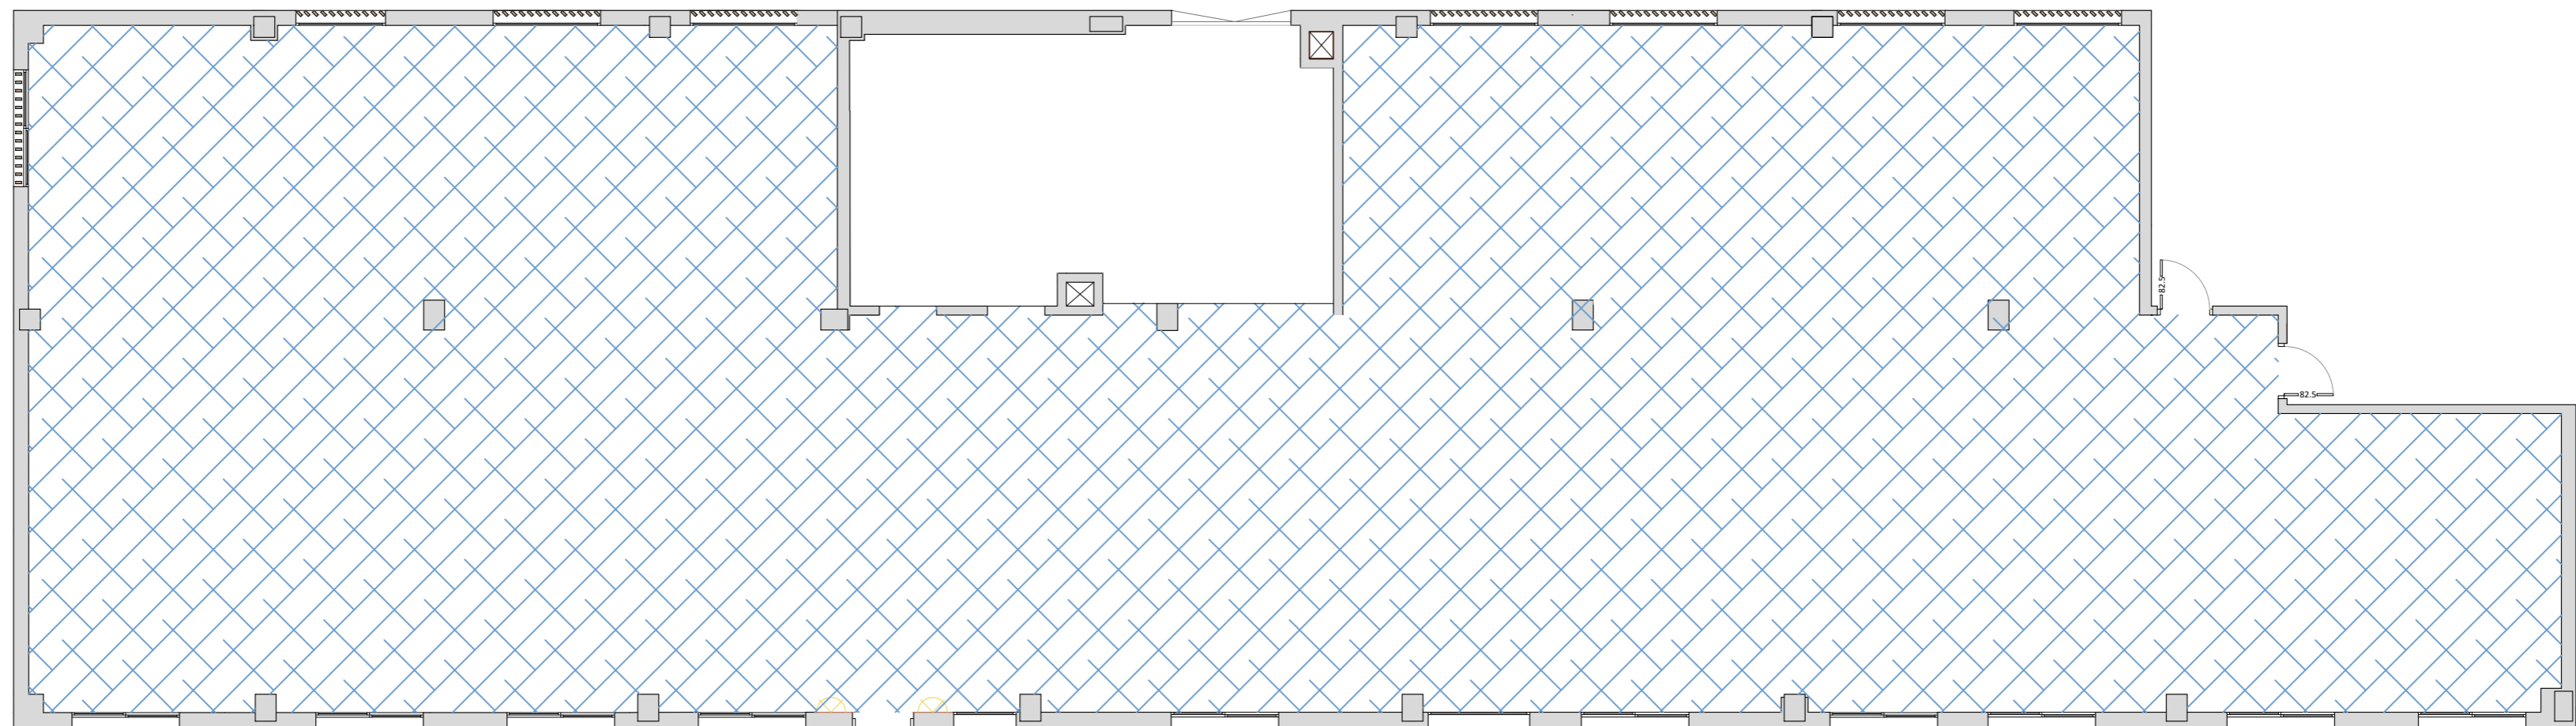

ESCALA GRAFICA:
1/100
0 1 2 3 4 5 (m.)

Drawing N° 10	Drawing: CEILING PLAN	Project: COLIVING MODULE
Orientation: 	Owners: Carla Sanchis Sabrina Pérez Isabella Schuessler	Scale: 1:100 Dimensions: mts. Date: 19/12/2025

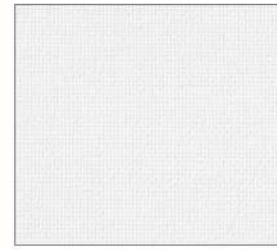


FC2
Upholstery fabric



F1
Terrazo





RV2
White paint

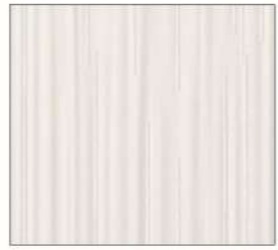

FC1
Projection curtain




F5
Wooden Frame

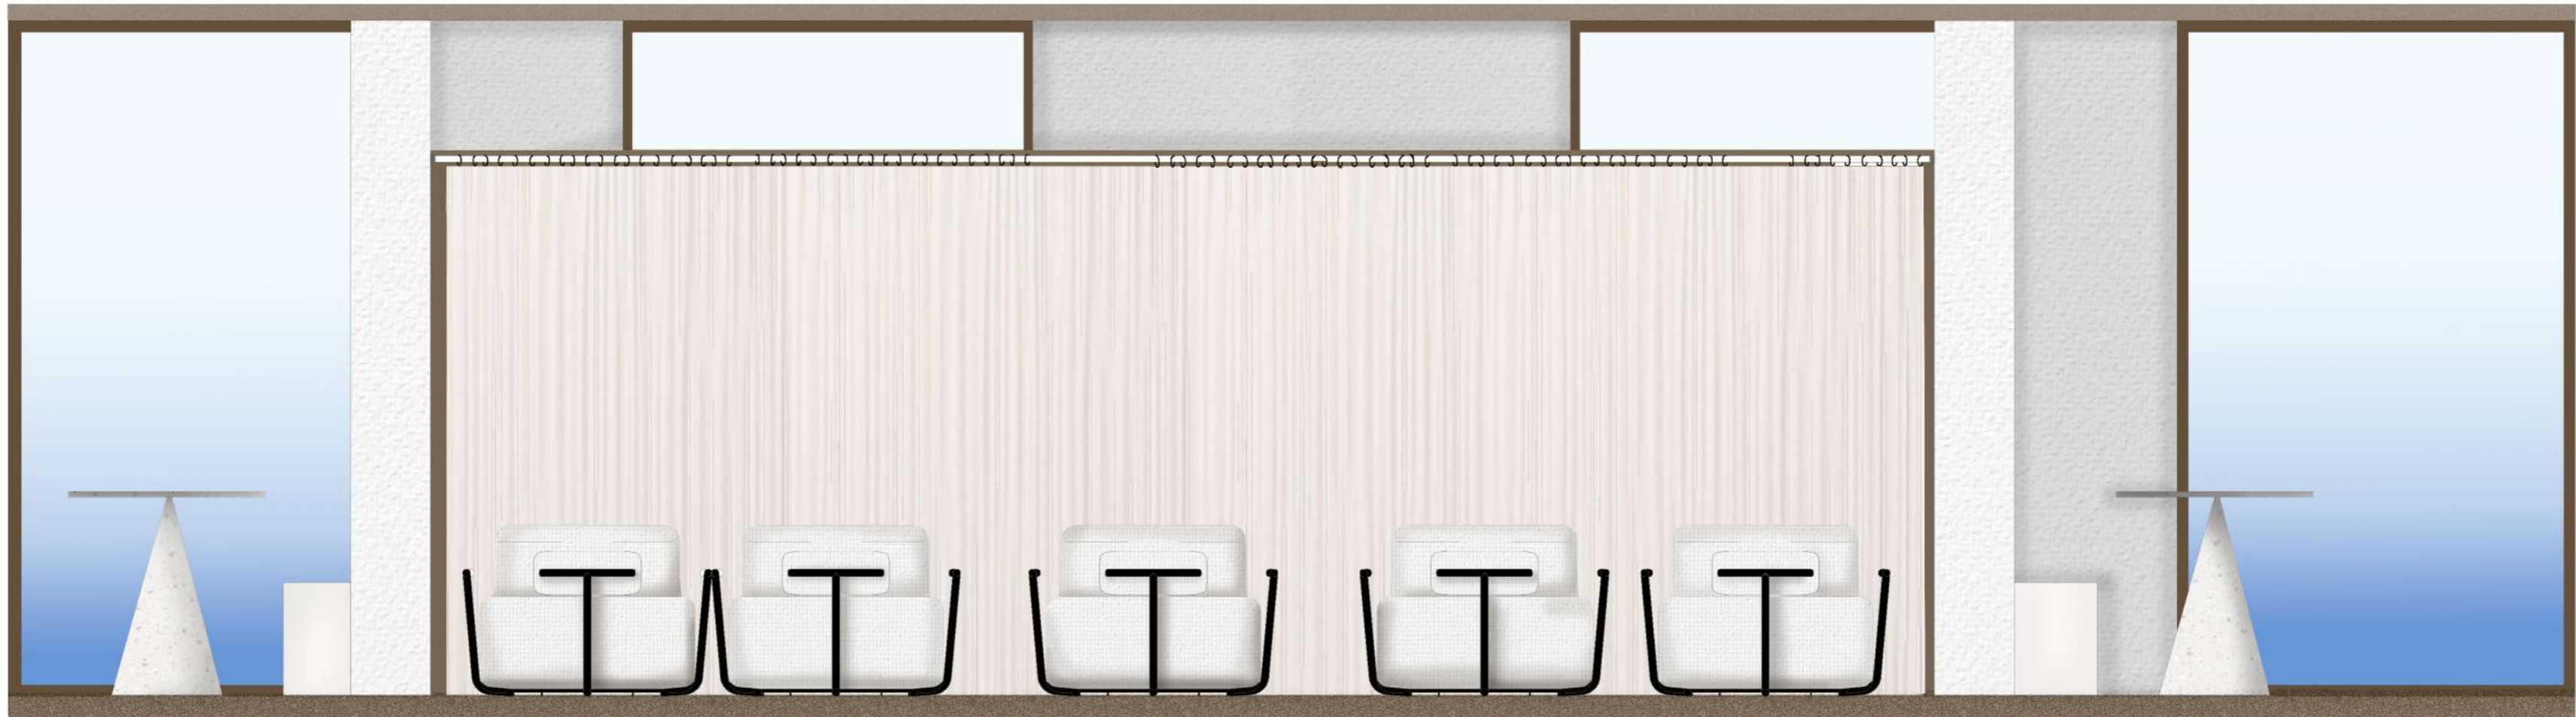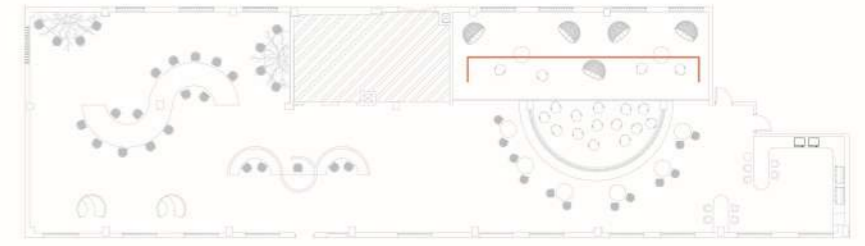

Drawing N° 6	Drawing: ELEVATIONS	Project: COLIVING MODULE		
Orientation: 	Owners: Carla Sanchis Sabrina Póez Isabella Schuessler	Scale: 1:25	Dimensions: mts.	Date: 19/12/2025



F5
Wooden Frame

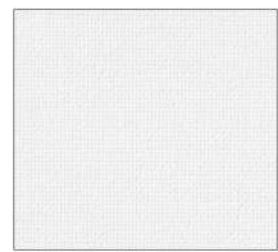



FC2
Projection curtain



RV2
White paint



F3
Slats

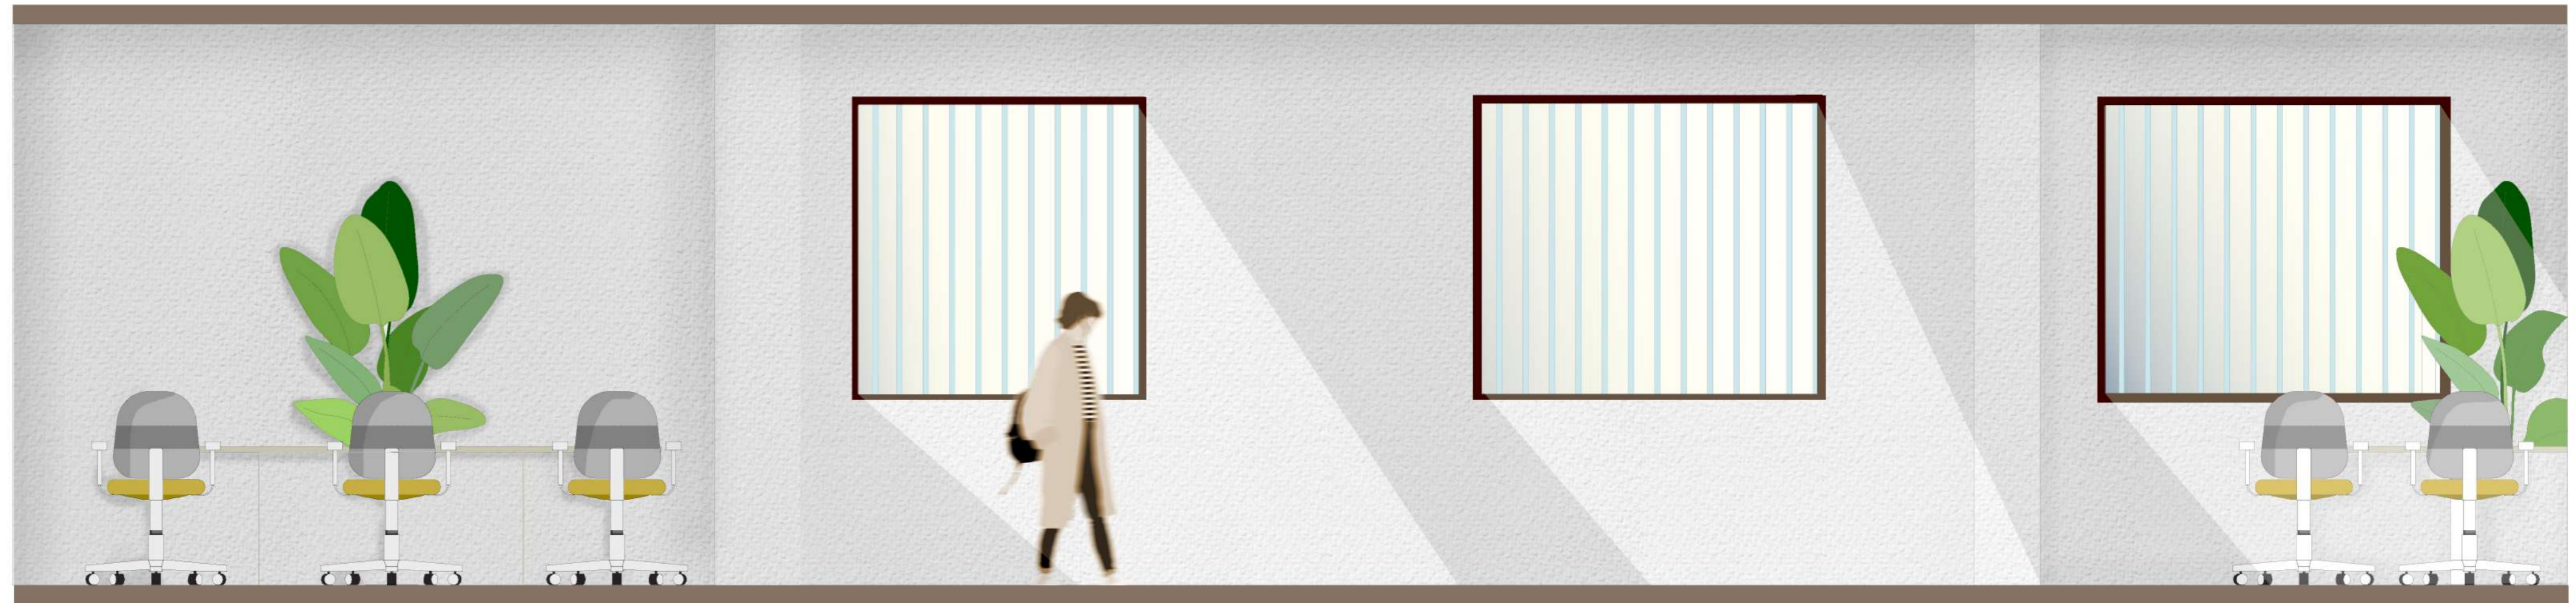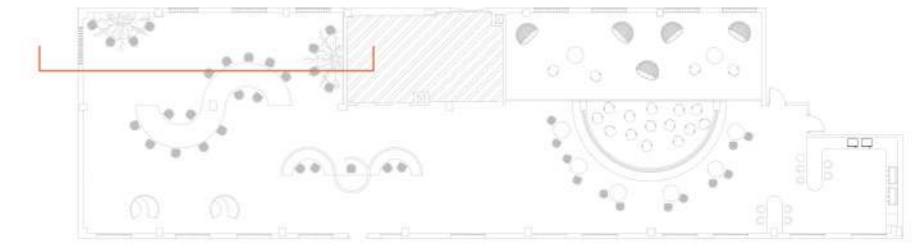

ESCALA GRAFICA:
1/25
0 0.25 0.50 0.75 1 1.25 (mts)


Drawing N° 5	Drawing: ELEVATIONS	Project: COLIVING MODULE		
Orientation: ⌚	Owners: Carla Sanchez Sabrina Pérez Isabella Schuessler	Scale: 1:25	Dimensions: mts.	Date: 19/12/2025



RV2
White paint







F4
Microcement

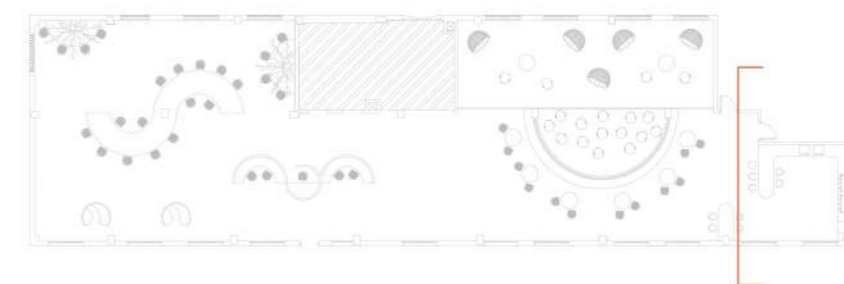

ESCALA GRAFICA:
1/25
0 0.25 0.50 0.75 1 1.25 (m)

Drawing N° 4	Drawing: ELEVATIONS	Project: COLIVING MODULE		
Orientation: 	Owners: Carla Sanchis Sabrina Pérez Isabella Schuessler	Scale: 1:50	Dimensions: mts.	Date: 19/12/2025

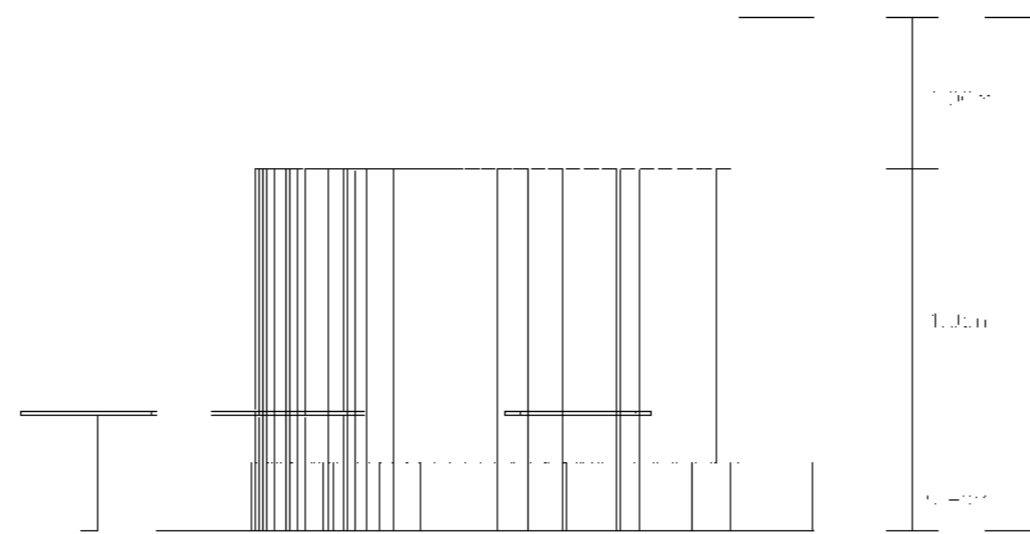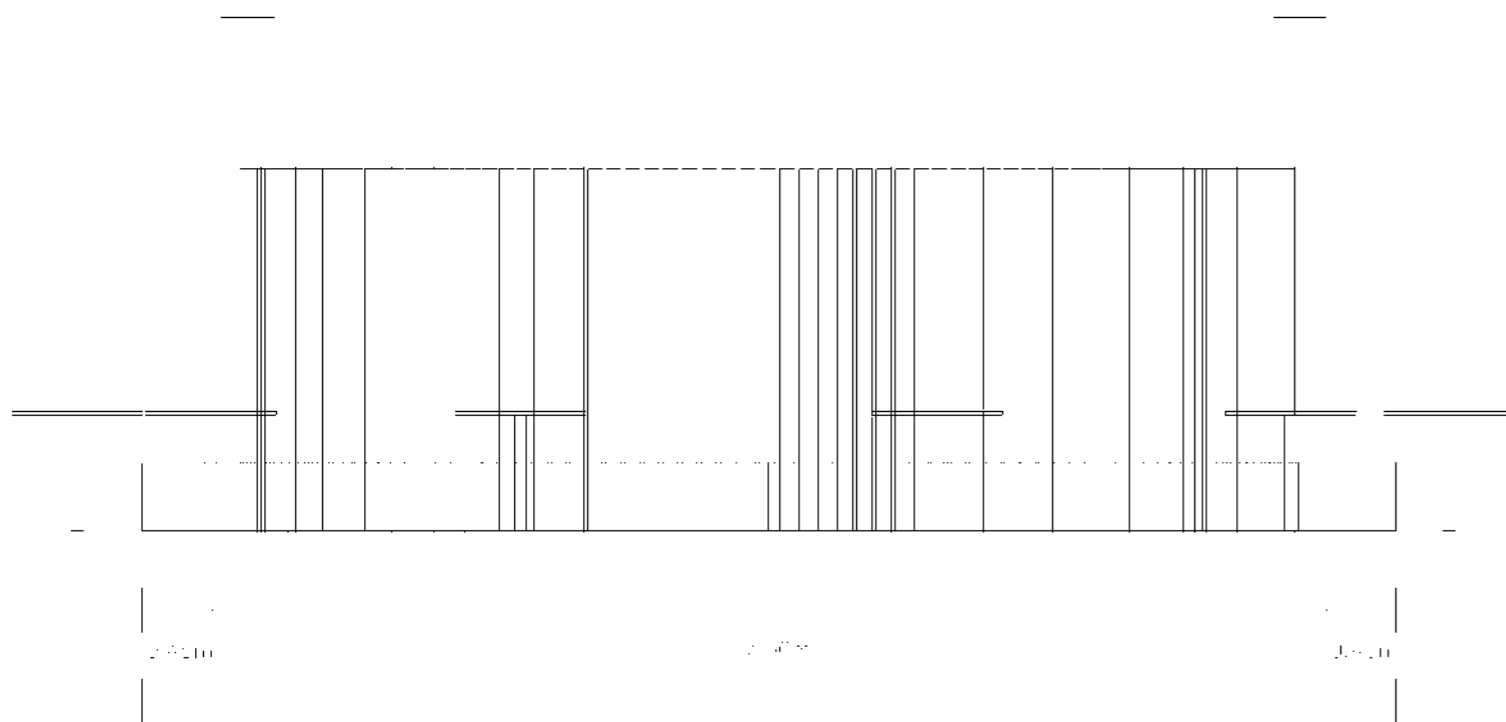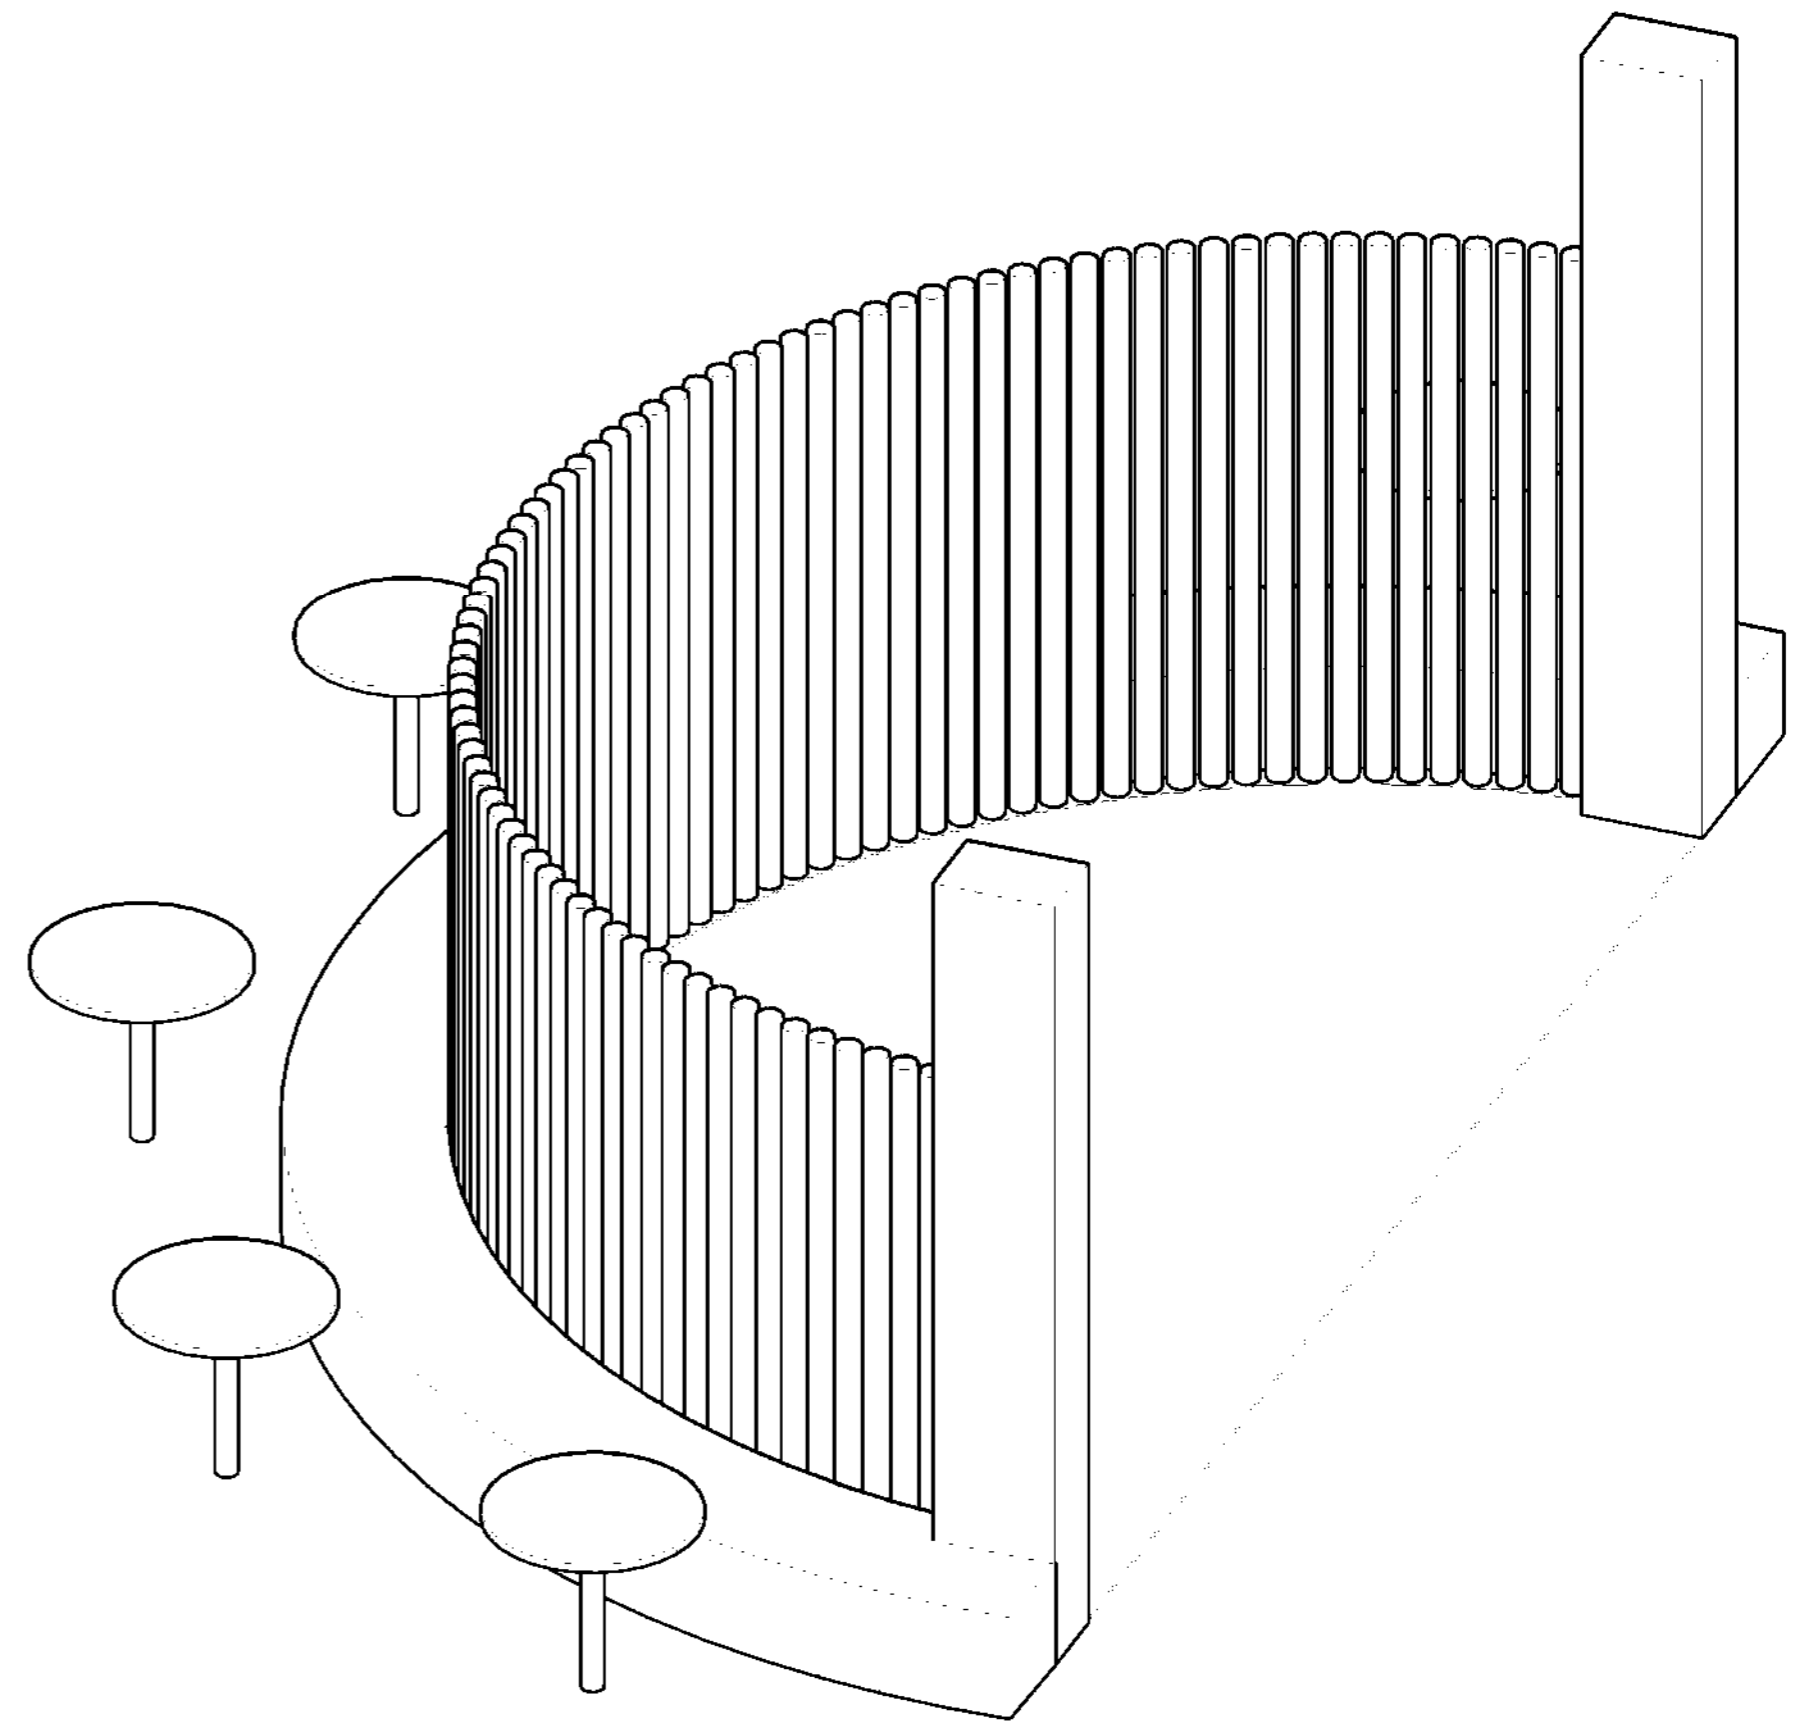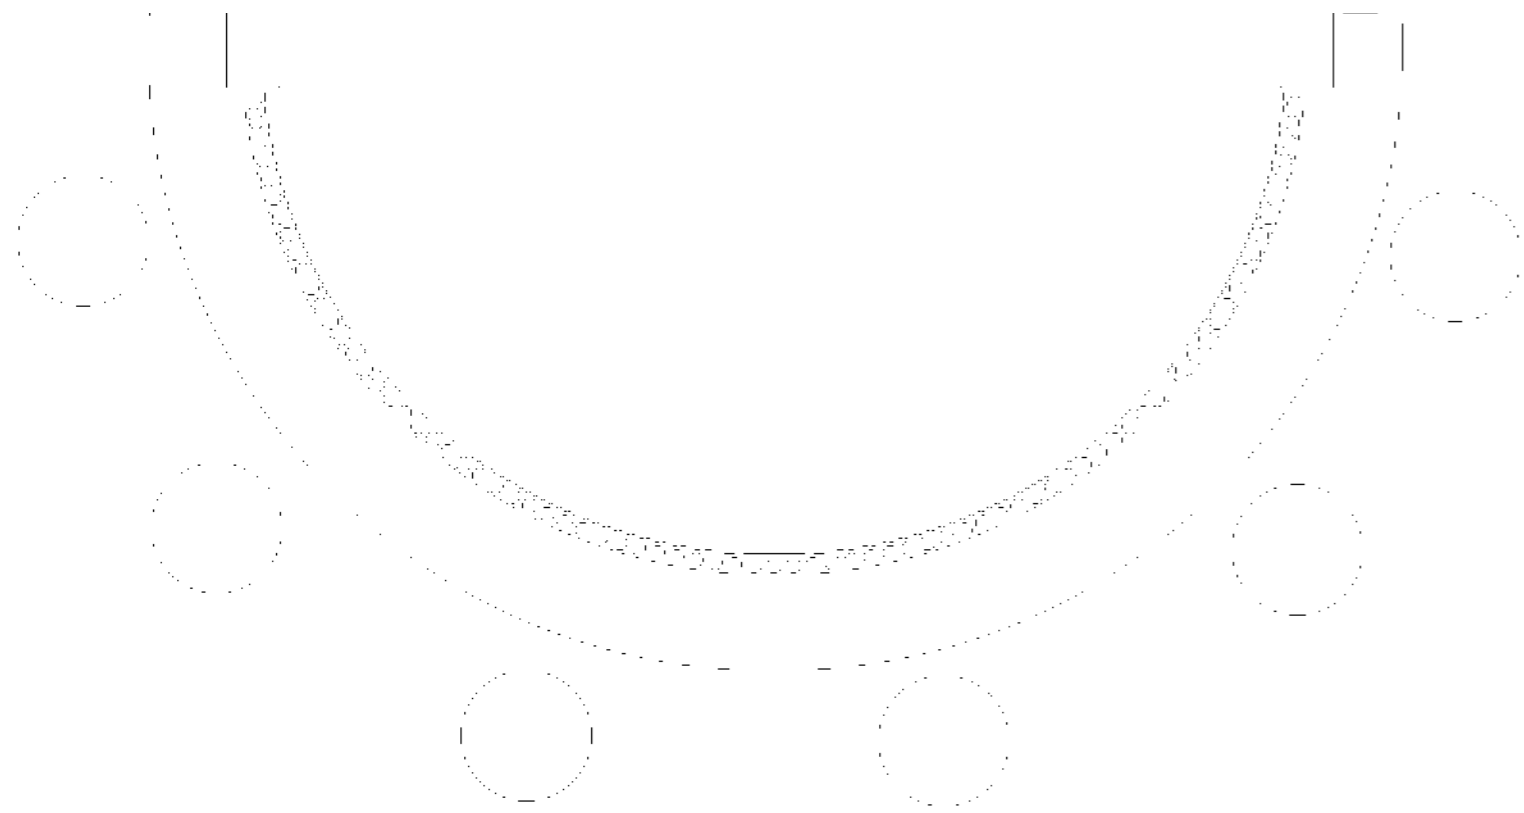

This piece of furniture hosts the hub area when needed: a semicircular enclosure with rounded balustrades that integrates an internal screen acting like a projection curtain, while a curtain system can close the space. On the outside, an integrated seating area becomes part of the furniture, serving as benches and as an extension of the café's tables and chairs. When it is not functioning as a hub, the structure remains open and works as another space for interaction.

COLLECTIVE SPACE

3D IMAGES



COLLECTIVE SPACE

3D IMAGES



COLLECTIVE SPACE

3D IMAGES



COLLECTIVE SPACE

MAIN ELEVATION




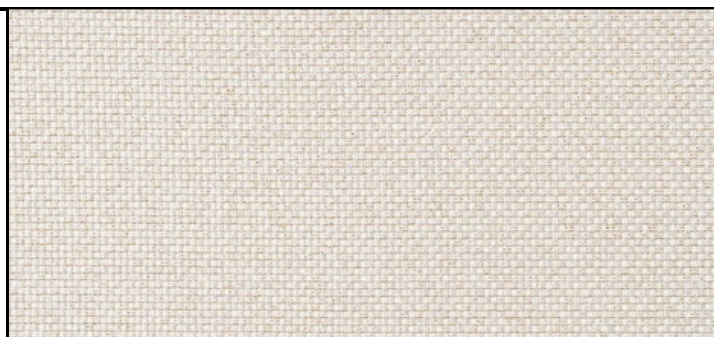
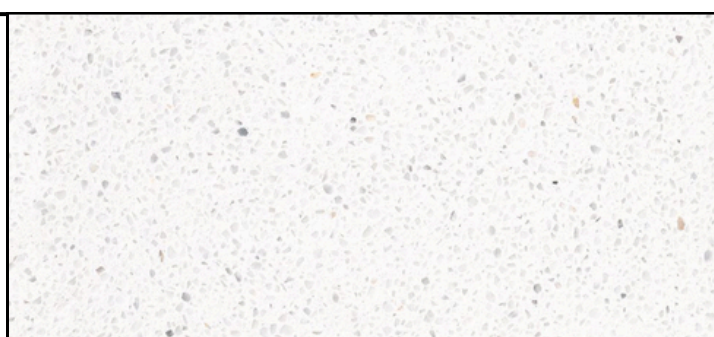

COLLECTIVE SPACE

CHARTS





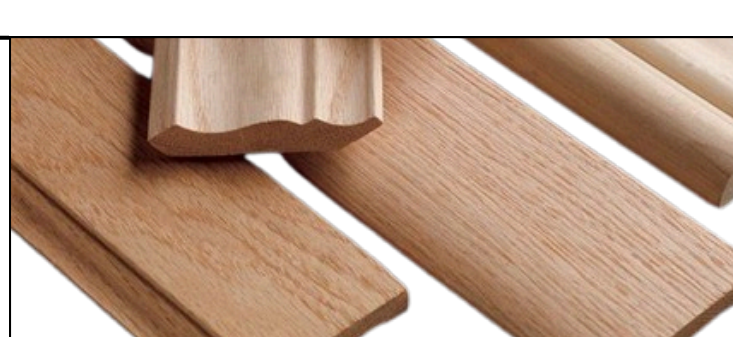
FLOORING

MQ1-6	<p><u>PRODUCT:</u> Colored carpets</p> <p><u>BRAND:</u> Imperial</p> <p><u>MODEL:</u> Custom made</p>	
MQ7	<p><u>PRODUCT:</u> Beige microcement</p> <p><u>BRAND:</u> Topciment</p> <p><u>MODEL:</u> Evoluttion Microdeck@ L 18Kg</p>	

OTHERS

FC1	<p><u>PRODUCT:</u> Projector Screen</p> <p><u>BRAND:</u> Awolvision</p> <p><u>MODEL:</u> MW-150 Matte White</p>	
FC2	<p><u>PRODUCT:</u> Upholstery/furtniture fabric</p> <p><u>BRAND:</u> P/Kaufmann</p> <p><u>MODEL:</u> -</p>	
F1	<p><u>PRODUCT:</u> Terrazo</p> <p><u>BRAND:</u></p> <p><u>MODEL:</u> -</p>	
F2	<p><u>PRODUCT:</u> Wicker</p> <p><u>BRAND:</u> -</p> <p><u>MODEL:</u> -</p>	

WALL COVERINGS

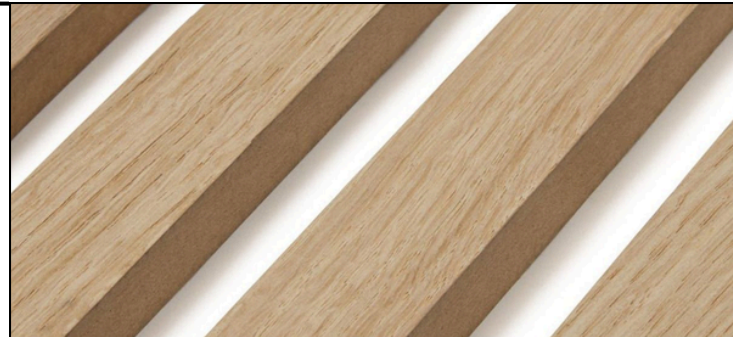RV1	<p><u>PRODUCT:</u> Beige lacquered wood</p> <p><u>BRAND:</u> -</p> <p><u>MODEL:</u> -</p>	
RV2	<p><u>PRODUCT:</u> Matt white paint</p> <p><u>BRAND:</u> Delux</p> <p><u>MODEL:</u> Easycare Washable and Tough</p>	
F3	<p><u>PRODUCT:</u> Wood slats</p> <p><u>BRAND:</u> -</p> <p><u>MODEL:</u> -</p>	
F4	<p><u>PRODUCT:</u> beige microcement finish</p> <p><u>BRAND:</u> syneste.studio</p> <p><u>MODEL:</u> Custom made</p>	
F5	<p><u>PRODUCT:</u> Carpentry frame</p> <p><u>BRAND:</u> -</p> <p><u>MODEL:</u> Custom made</p>	

DIN V

E X E R C I S E 0 3

P Á E Z R O J A S , S A B R I N A V .

S C H U E S S L E R P E T R I Z Z O , I S A B E L L A .

S A N C H I S L U J Á N , C A R L A .