




1:100

2m 0 2m 4m 6m 8m 10m

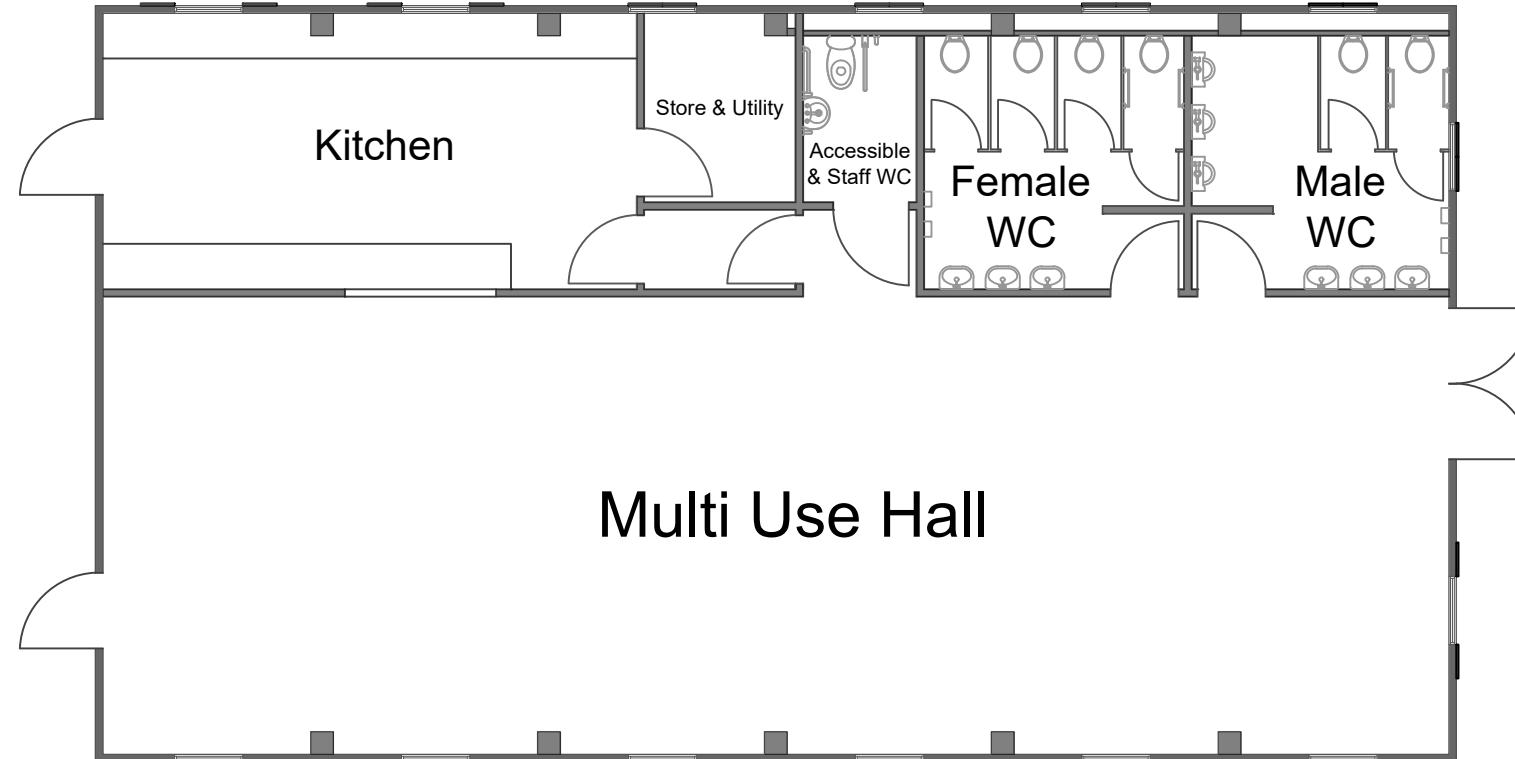

General Arrangement Plan:
1:100

 AFFORDABLE ARCHITECTURAL <small>DESIGN SERVICES</small>		affordablearchitectural.co.uk enquiries@affordablearchitectural.co.uk 01902 239360					
Client Name						[REDACTED]	
Project Title						Proposed 6 Bay Multi Use Room and Storage Container	
Project Address						[REDACTED]	
Drawing Title						General Arrangement	
DATE		SCALE		DRAWN			
OCT 2025		1:100		RDS			
[REDACTED]	AUTHOR	VOLUME	LEVEL	DOC TYPE	ROLE	DRW NO	REV STAT
[REDACTED]	AA	A1	GF	PL	A	101	P1
REV NO 01							

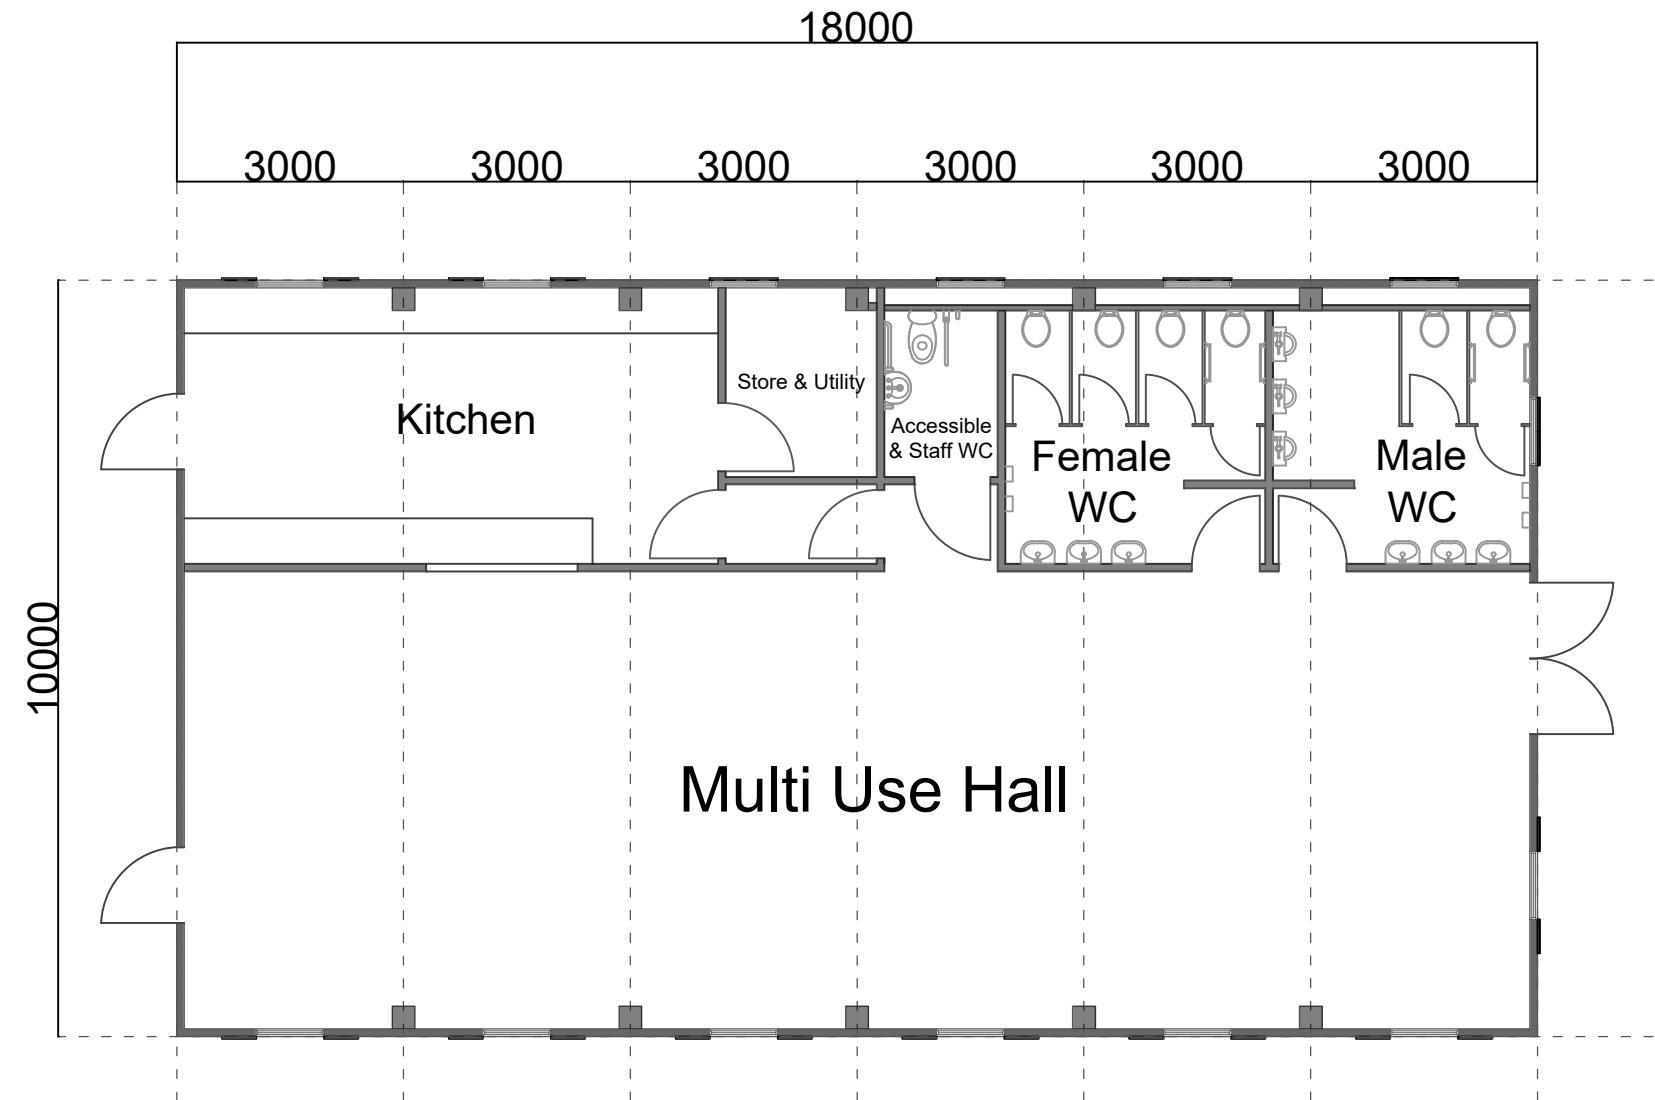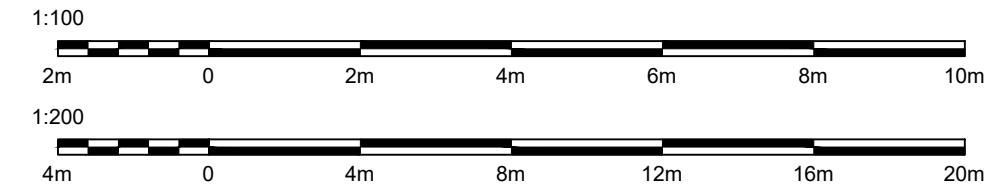

ROOF PLAN:
1:200




GROUND FLOOR PLAN:
1:100


AFFORDABLE ARCHITECTURAL <small>DESIGN SERVICES</small>		affordablearchitectural.co.uk	
W:	affordablearchitectural.co.uk		
M:	enquiries@affordablearchitectural.co.uk		
T:	01902 239360		
Client Name			
[REDACTED]			
Project Title			
Proposed 6 Bay Multi Use Room and Storage Container			
Project Address			
[REDACTED]			
Drawing Title			
Proposed Ground Floor & Roof Plan			
DATE	SCALE	DRAWN	
OCT 2025	1:100	RDS	
[REDACTED]	AUTHOR	VOLUME	LEVEL
[REDACTED]	AA	A1	GF
[REDACTED]	PL		A
[REDACTED]	103	P1	01
REV STAT		REV NO	
REV NO		REV STAT	

1:100


2m 0 2m 4m 6m 8m 10m

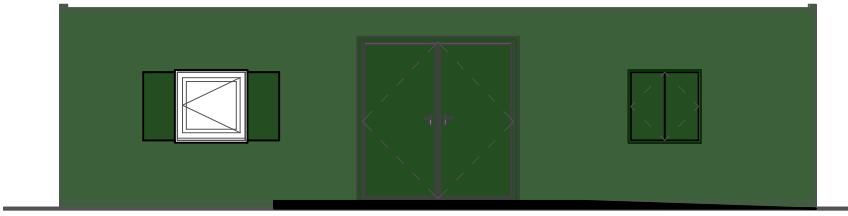


FRONT ELEVATION:
1:100

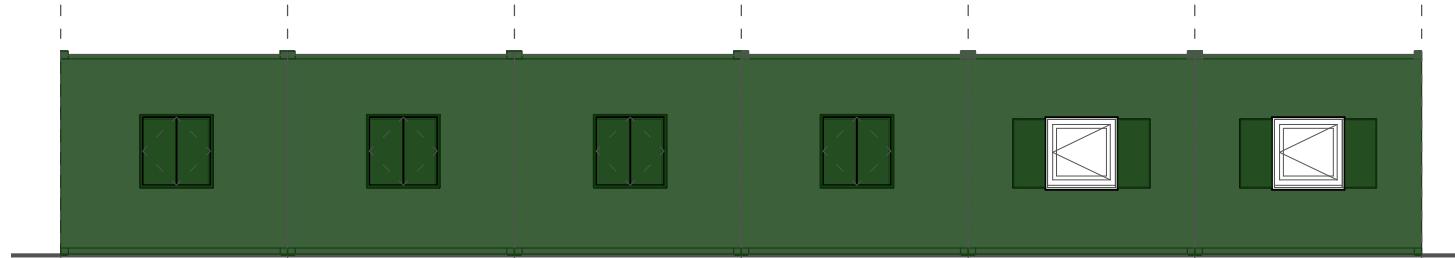


SIDE A ELEVATION:
1:100

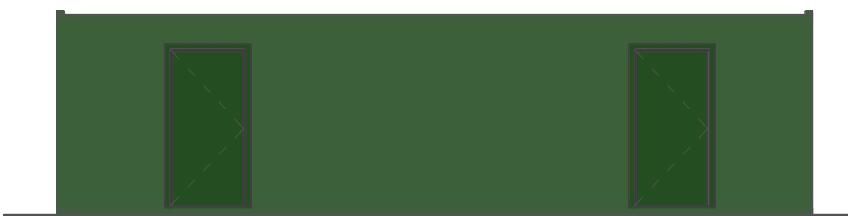

REAR ELEVATION:
1:100

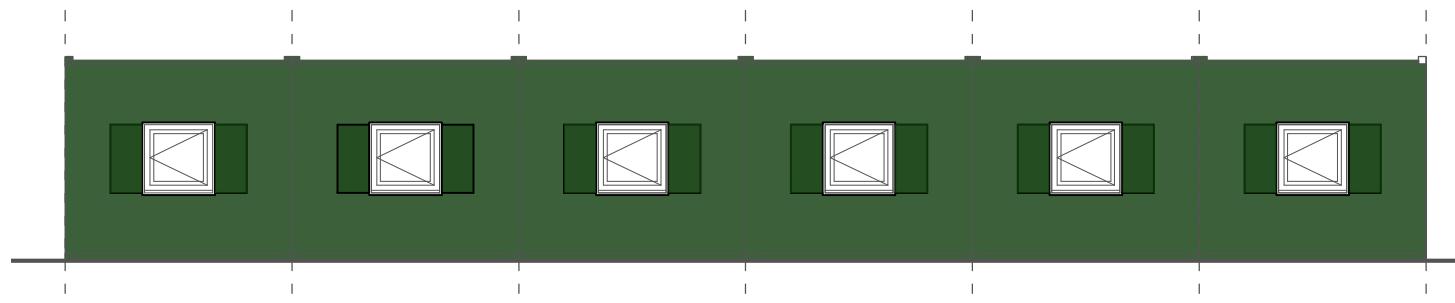

SIDE B ELEVATION:
1:100

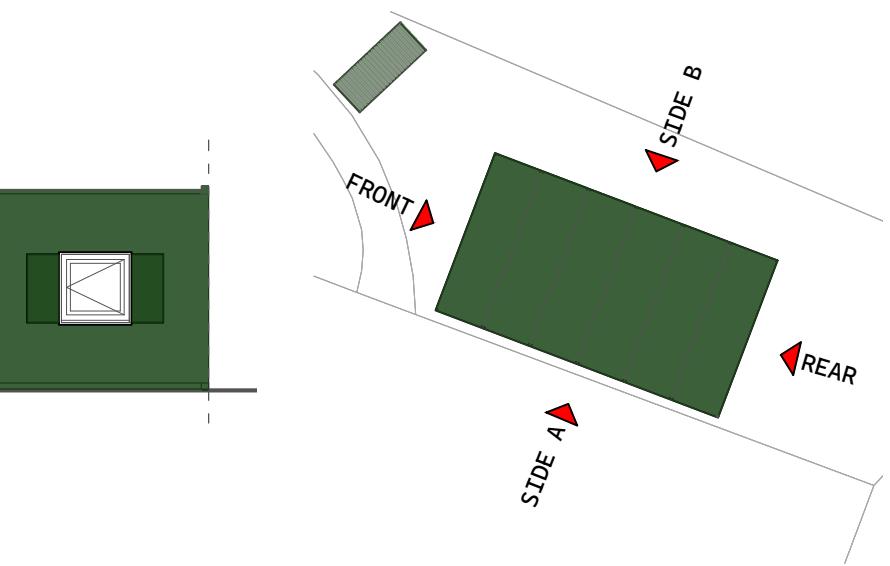


REFERENCE PLAN:
NTS

AFFORDABLE ARCHITECTURAL <small>DESIGN SERVICES</small>							
W:	affordablearchitectural.co.uk						
M:	enquiries@affordablearchitectural.co.uk					01902 239360	
T:							
Client Name							
[Redacted]							
Project Title							
Proposed 6 Bay Multi Use Room and Storage Container							
Project Address							
[Redacted]							
Drawing Title							
Proposed E elevations							
DATE		SCALE		DRAWN			
OCT 2025		1:100		RDS			
PROJ NO	AUTHOR	VOLUME	LEVEL	DOC TYPE	ROLE	DRW NO	REV STAT
25015	AA	A1	XX	PL	A	201	P1
REV NO							01

© Affordable Architectural / Ryan Skitt. All rights reserved.
Drawings remain the property of Affordable Architectural and must
not be copied or used without written consent. All dimensions to
be verified on site. Affordable Architectural accepts no liability
for errors, omissions, or misuse of this information. Use of these
drawings implies acceptance of our policies at
affordablearchitectural.co.uk/policies


1:50
1m 0 1m 2m 3m 4m 5m

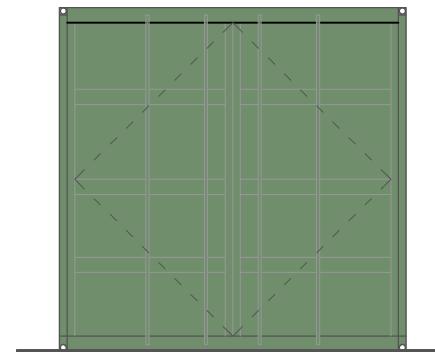

FRONT ELEVATION:
1:50




SIDE A ELEVATION:
1:50

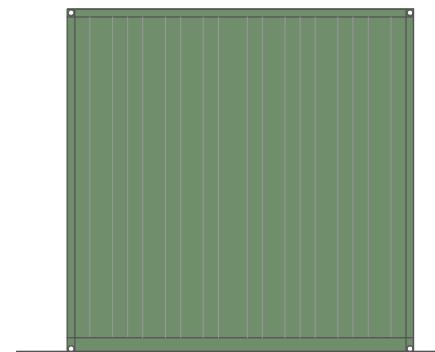


REAR ELEVATION:
1:50




SIDE B ELEVATION:
1:50

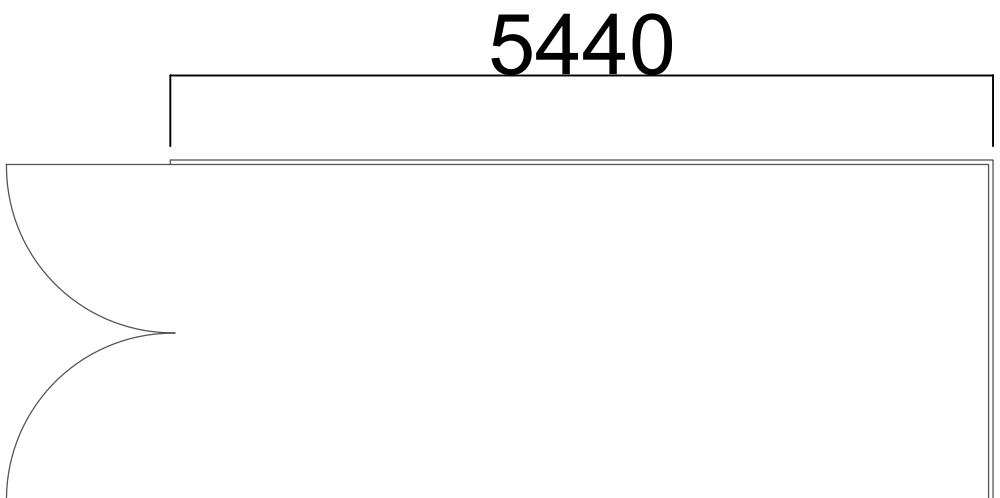

PLAN:
1:50

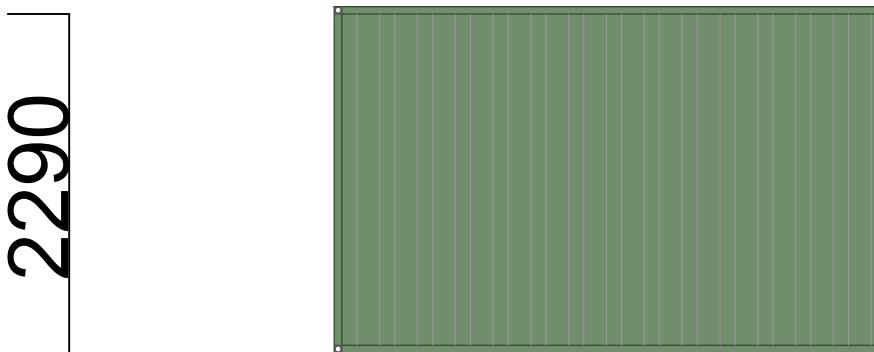

ROOF PLAN:
1:50

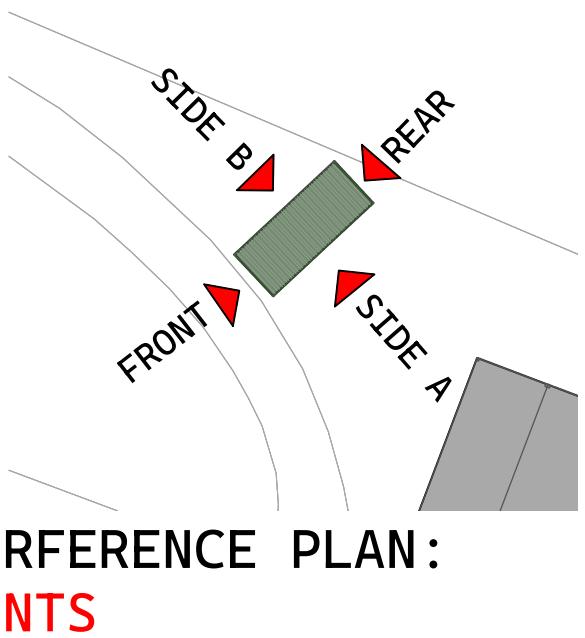

REFERENCE PLAN:
NTS


	AFFORDABLE ARCHITECTURAL DESIGN SERVICES		
W:	affordablearchitectural.co.uk		
M:	enquiries@affordablearchitectural.co.uk		
T:	01902 239360		
Client Name			
Project Title	Proposed 6 Bay Multi Use Room and Storage Container		
Project Address			
Drawing Title	Proposed Storage Container		
DATE	SCALE	DRAWN	
OCT 2025	1:50	RDS	
		AUTHOR	VOLUME
		A	A1
		DOCTYP	ROLE
		PL	A
		REV NO	REV STAT
		102	P1
		REV NO	REV STAT
		01	01

1:1250
25m 0 25m 50m 75m 100m 125m
1:500
10m 0 10m 20m 30m 40m 50m


© Affordable Architectural / Ryan Skitt. All rights reserved.
Drawings remain the property of Affordable Architectural and must
not be copied or used without written consent. All dimensions to
be verified on site. Affordable Architectural accepts no liability
for errors, omissions, or misuse of this information. Use of these
drawings implies acceptance of our policies
affordablearchitectural.co.uk/policies

Sheet 3

A3

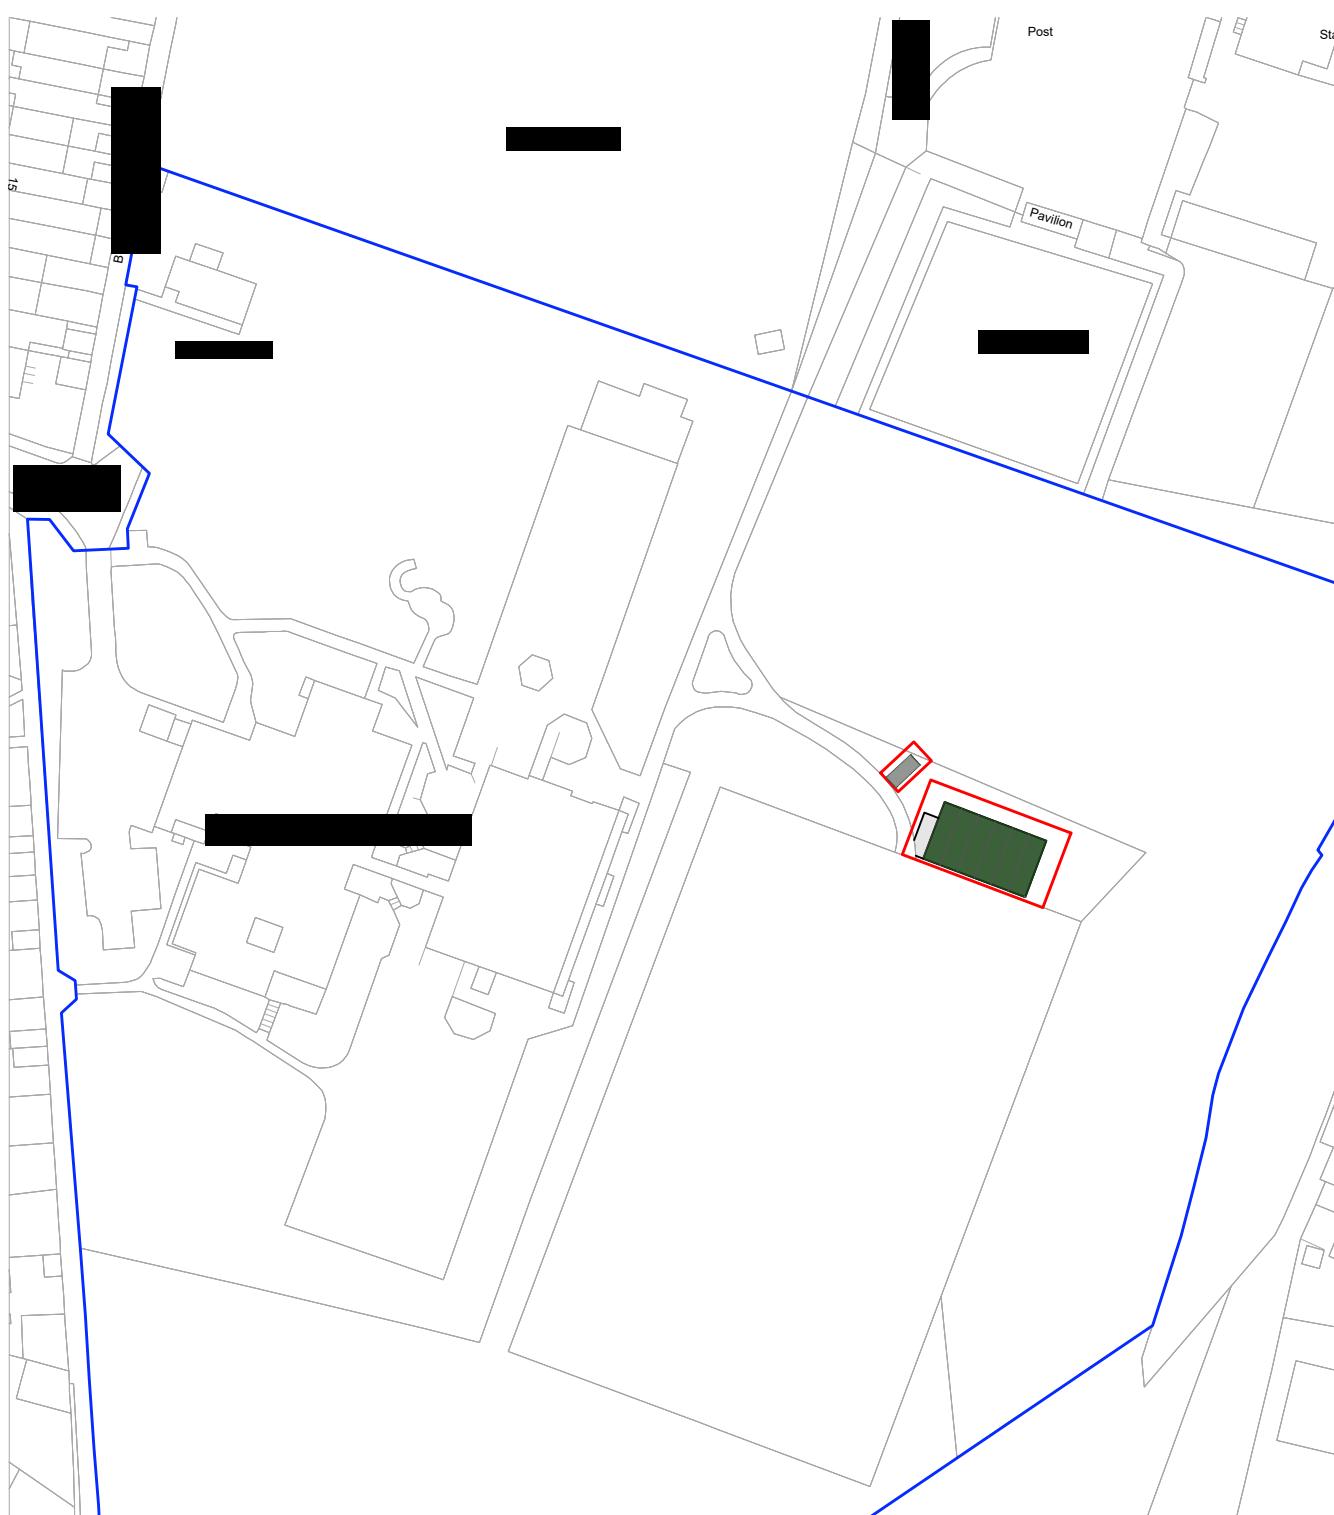

PROPOSED LOCATION PLAN:
1:1250

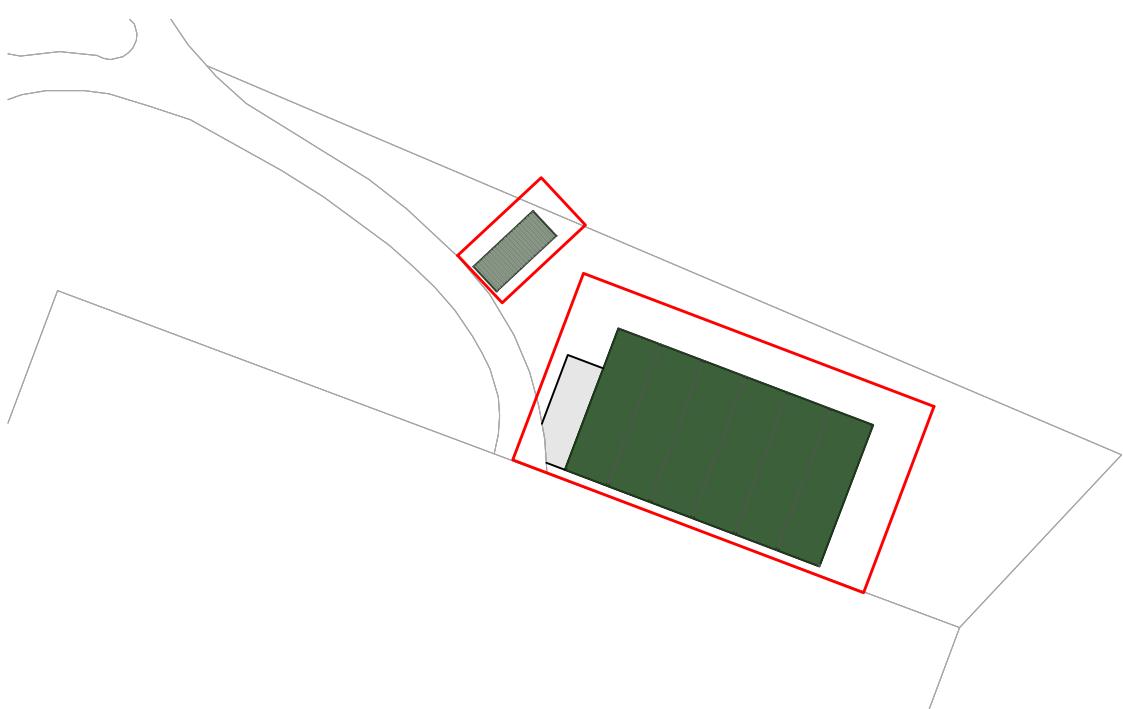

PROPOSED BLOCK PLAN:
1:500

Proposed Location & Block


 AFFORDABLE ARCHITECTURAL DESIGN SERVICES								
W:	affordablearchitectural.co.uk							
M:	enquiries@affordablearchitectural.co.uk							
T:	01902 239360							
Client Name [REDACTED]								
Project Title Proposed 6 Bay Multi Use Room and Storage Container								
Project Address [REDACTED]								
Drawing Title Proposed Location & Block Plans								
DATE OCT 2025		SCALE 1:1250	DRAWN RDS					
	AUTHOR AA	VOLUME A1	LEVEL 0	DOC TYPE P1	ROLE A	DRW NO 104	REV STAT P1	REV NO 01

1:1250
25m 0 25m 50m 75m 100m 125m
1:500
10m 0 10m 20m 30m 40m 50m


© Affordable Architectural / Ryan Skitt. All rights reserved.
Drawings remain the property of Affordable Architectural and must
not be copied or used without written consent. All dimensions to
be verified on site. Affordable Architectural accepts no liability
for errors, omissions, or misuse of this information. Use of these
drawings implies acceptance of our policies at
affordablearchitectural.co.uk/policies

Sheet 3

A3

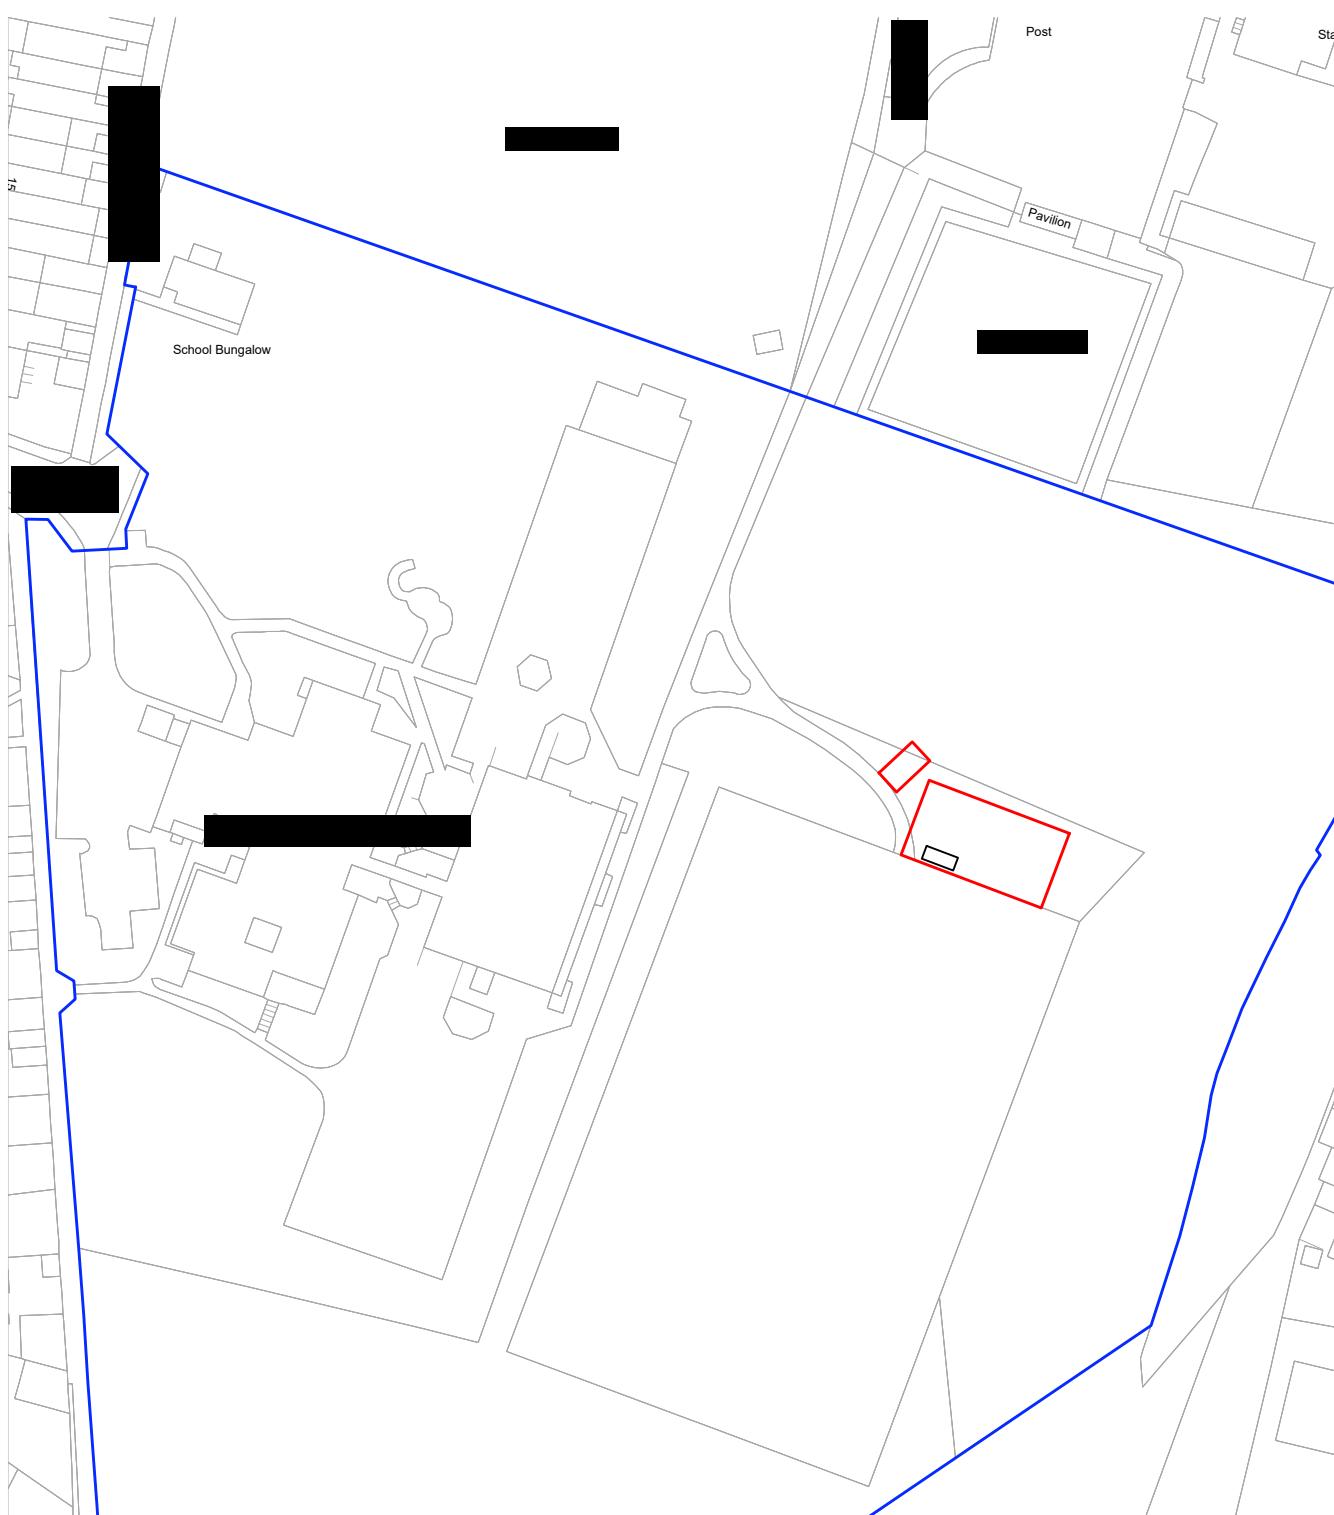

EXISTING LOCATION PLAN: 1:1250

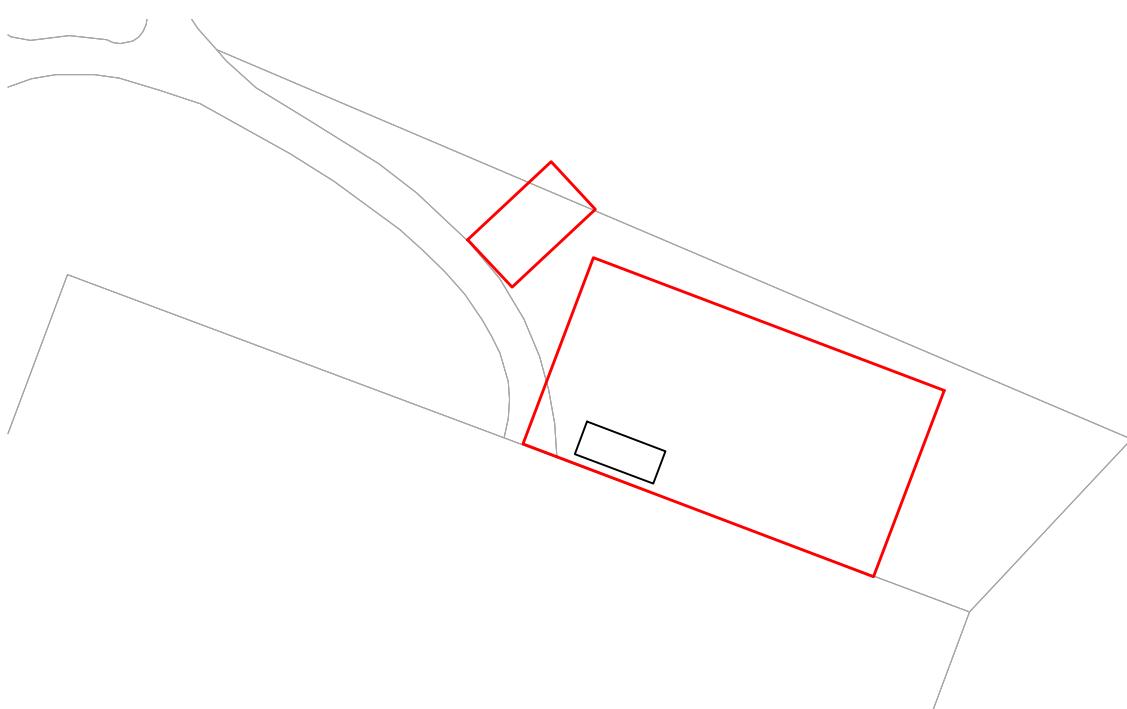

Existing Location & Block
Plans

 AFFORDABLE ARCHITECTURAL <small>DESIGN SERVICES</small>		affordablearchitectural.co.uk enquiries@affordablearchitectural.co.uk 01902 239360						
Client Name [REDACTED]								
Project Title Proposed 6 Bay Multi Use Room and Storage Container								
Project Address [REDACTED]								
Drawing Title Existing Location & Block Plans								
DATE OCT 2025		SCALE 1:1250		DRAWN RDS				
[REDACTED]	AUTHOR AA	VOLUME A1	LEVEL 0	DOC TYPE PL	ROLE A	DRW NO 104	REV STAT P1	REV NO 01