



MAIN LEVEL (LIVING) 2,185 SF
 BASEMENT LEVEL (UNFINISHED) 2,185 SF
 EXTERIOR COVERED AREAS 300 SF
 GARAGE 1,080 SF


MAIN LEVEL FLOOR PLAN
 1/A1.0 SCALE = 1/4" = 1'-0"

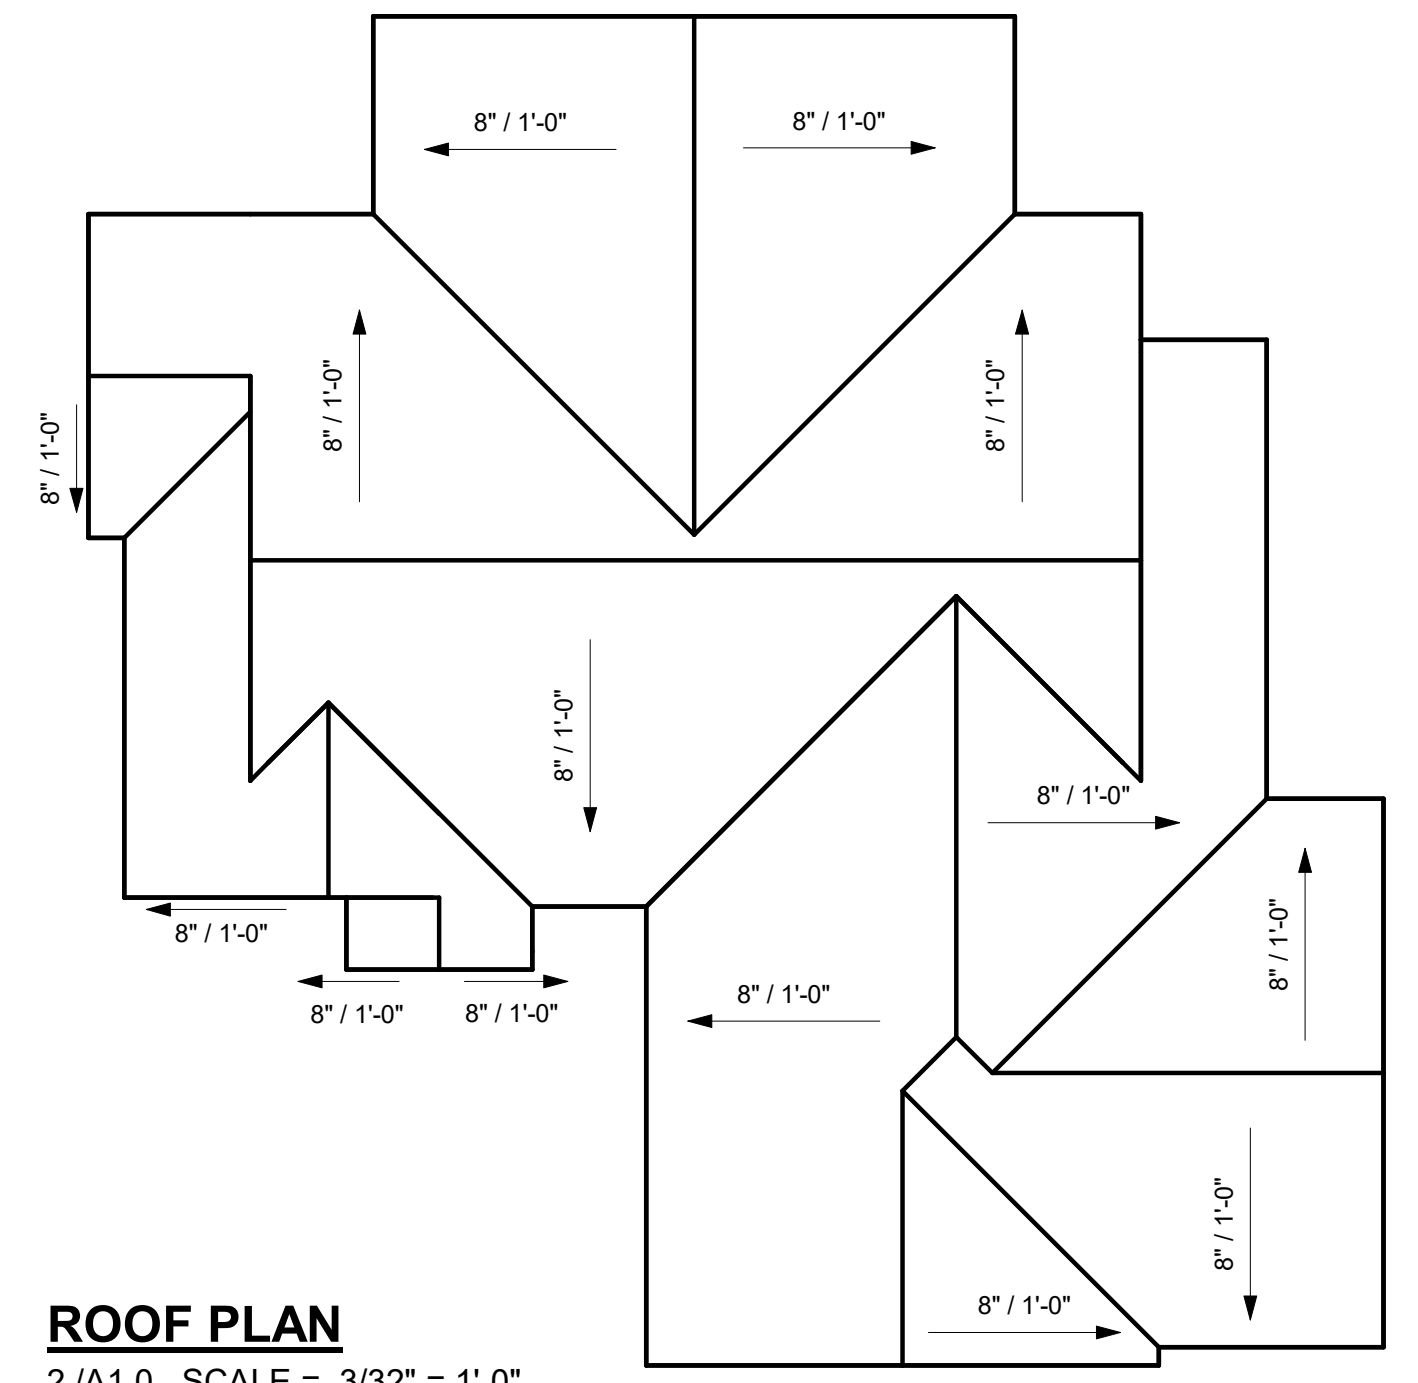

ROOF PLAN
 2/A1.0 SCALE = 3/32" = 1'-0"

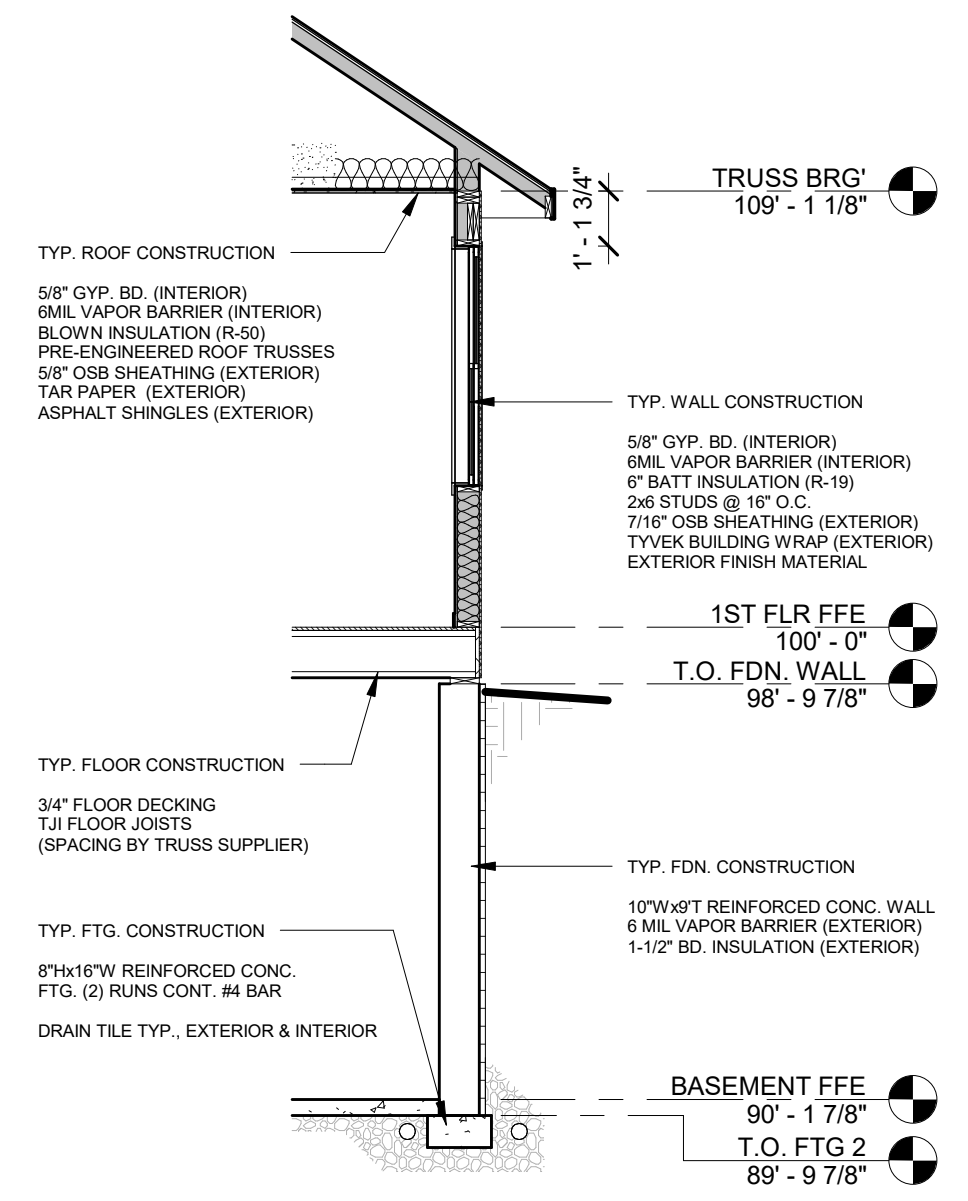

TYPICAL WALL SECTION 2
 4/A1.0 SCALE = 1/4" = 1'-0"

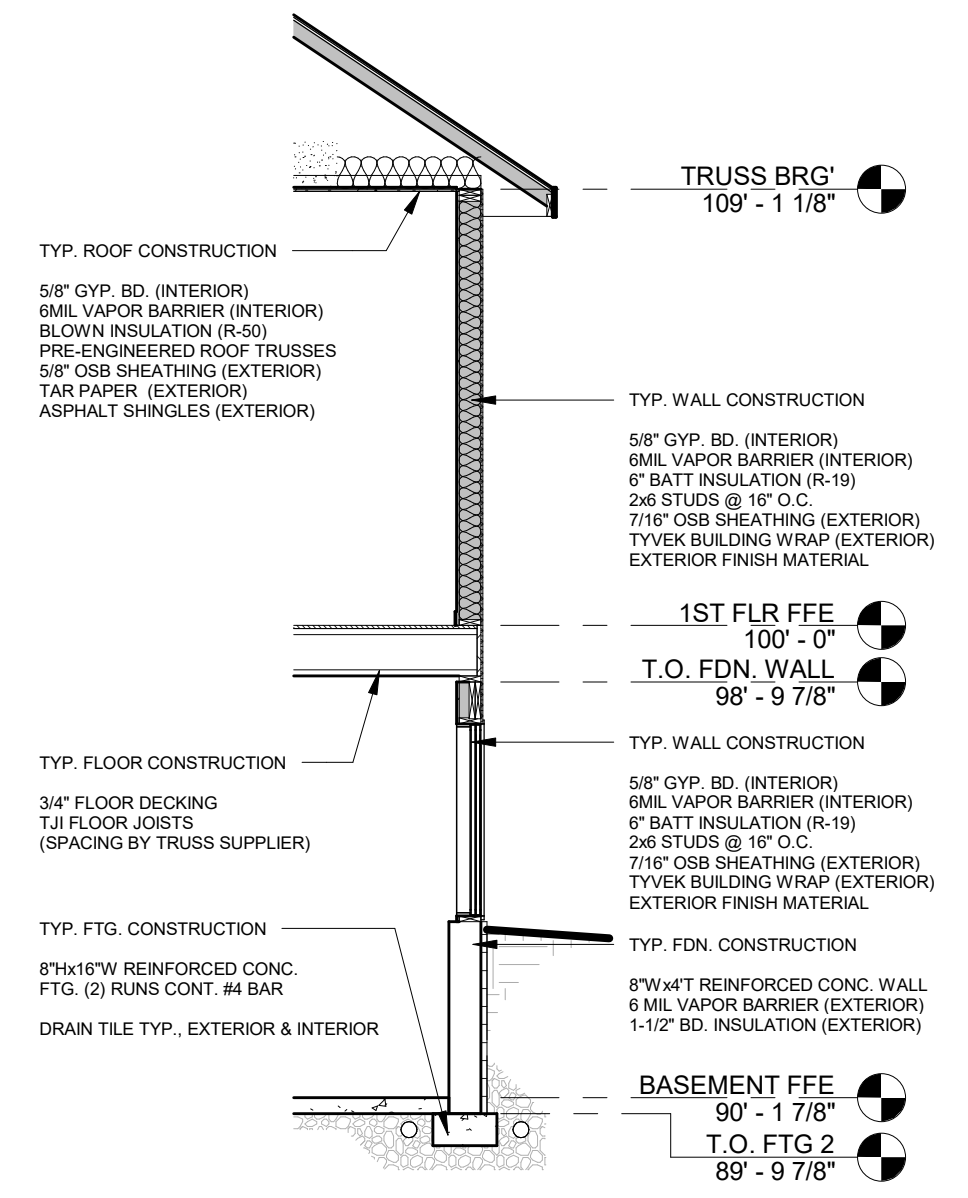

TYPICAL WALL SECTION 1
 3/A1.0 SCALE = 1/4" = 1'-0"

PROPOSED RESIDENCE FOR:
BCB (PLAN 001)
 _____, WISCONSIN; COUNTY OF: _____

SCALE VERIFICATION
 THIS BAR MEASURES 1" ON ORIGINAL
 ADJUST SCALE ACCORDINGLY



CONTACT: DEREKVOSTERS@GMAIL.COM, 920.213.7044
 NOTICE OF COPYRIGHT
 THESE PLANS ARE COPYRIGHTED AND ARE SUBJECT TO COPYRIGHT PROTECTION AS AN "ARCHITECTURAL WORK" UNDER SEC. 102 OF THE COPYRIGHT ACT, 17 U.S.C. AS AMENDED DECEMBER 1990 AND KNOWN AS ARCHITECTURAL WORKS COPYRIGHT PROTECTION ACT OF 1990. THE PROTECTION INCLUDES BUT IS NOT LIMITED TO THE OVERALL FORM AS WELL AS THE ARRANGEMENT AND COMPOSITION OF SPACES AND ELEMENTS OF THE DESIGN. UNDER SUCH PROTECTION, UNAUTHORIZED USE OF THESE PLANS, WORK OR BUILDING REPRESENTED, CAN LEGALLY RESULT IN THE CESSATION OF CONSTRUCTION OR BUILDINGS BEING SEIZED AND/OR MONETARY COMPENSATION TO THE CREATOR, DEREK B. VOSTERS

DRAWN BY: DV
DATE: 04/15/2026


REVISIONS:

ISSUED FOR: _____ **CHECKED BY:** _____ **DATE:** _____

PRELIMINARY
 BID SET
 CONSTRUCTION

FOUNDATION PLAN

A1.2

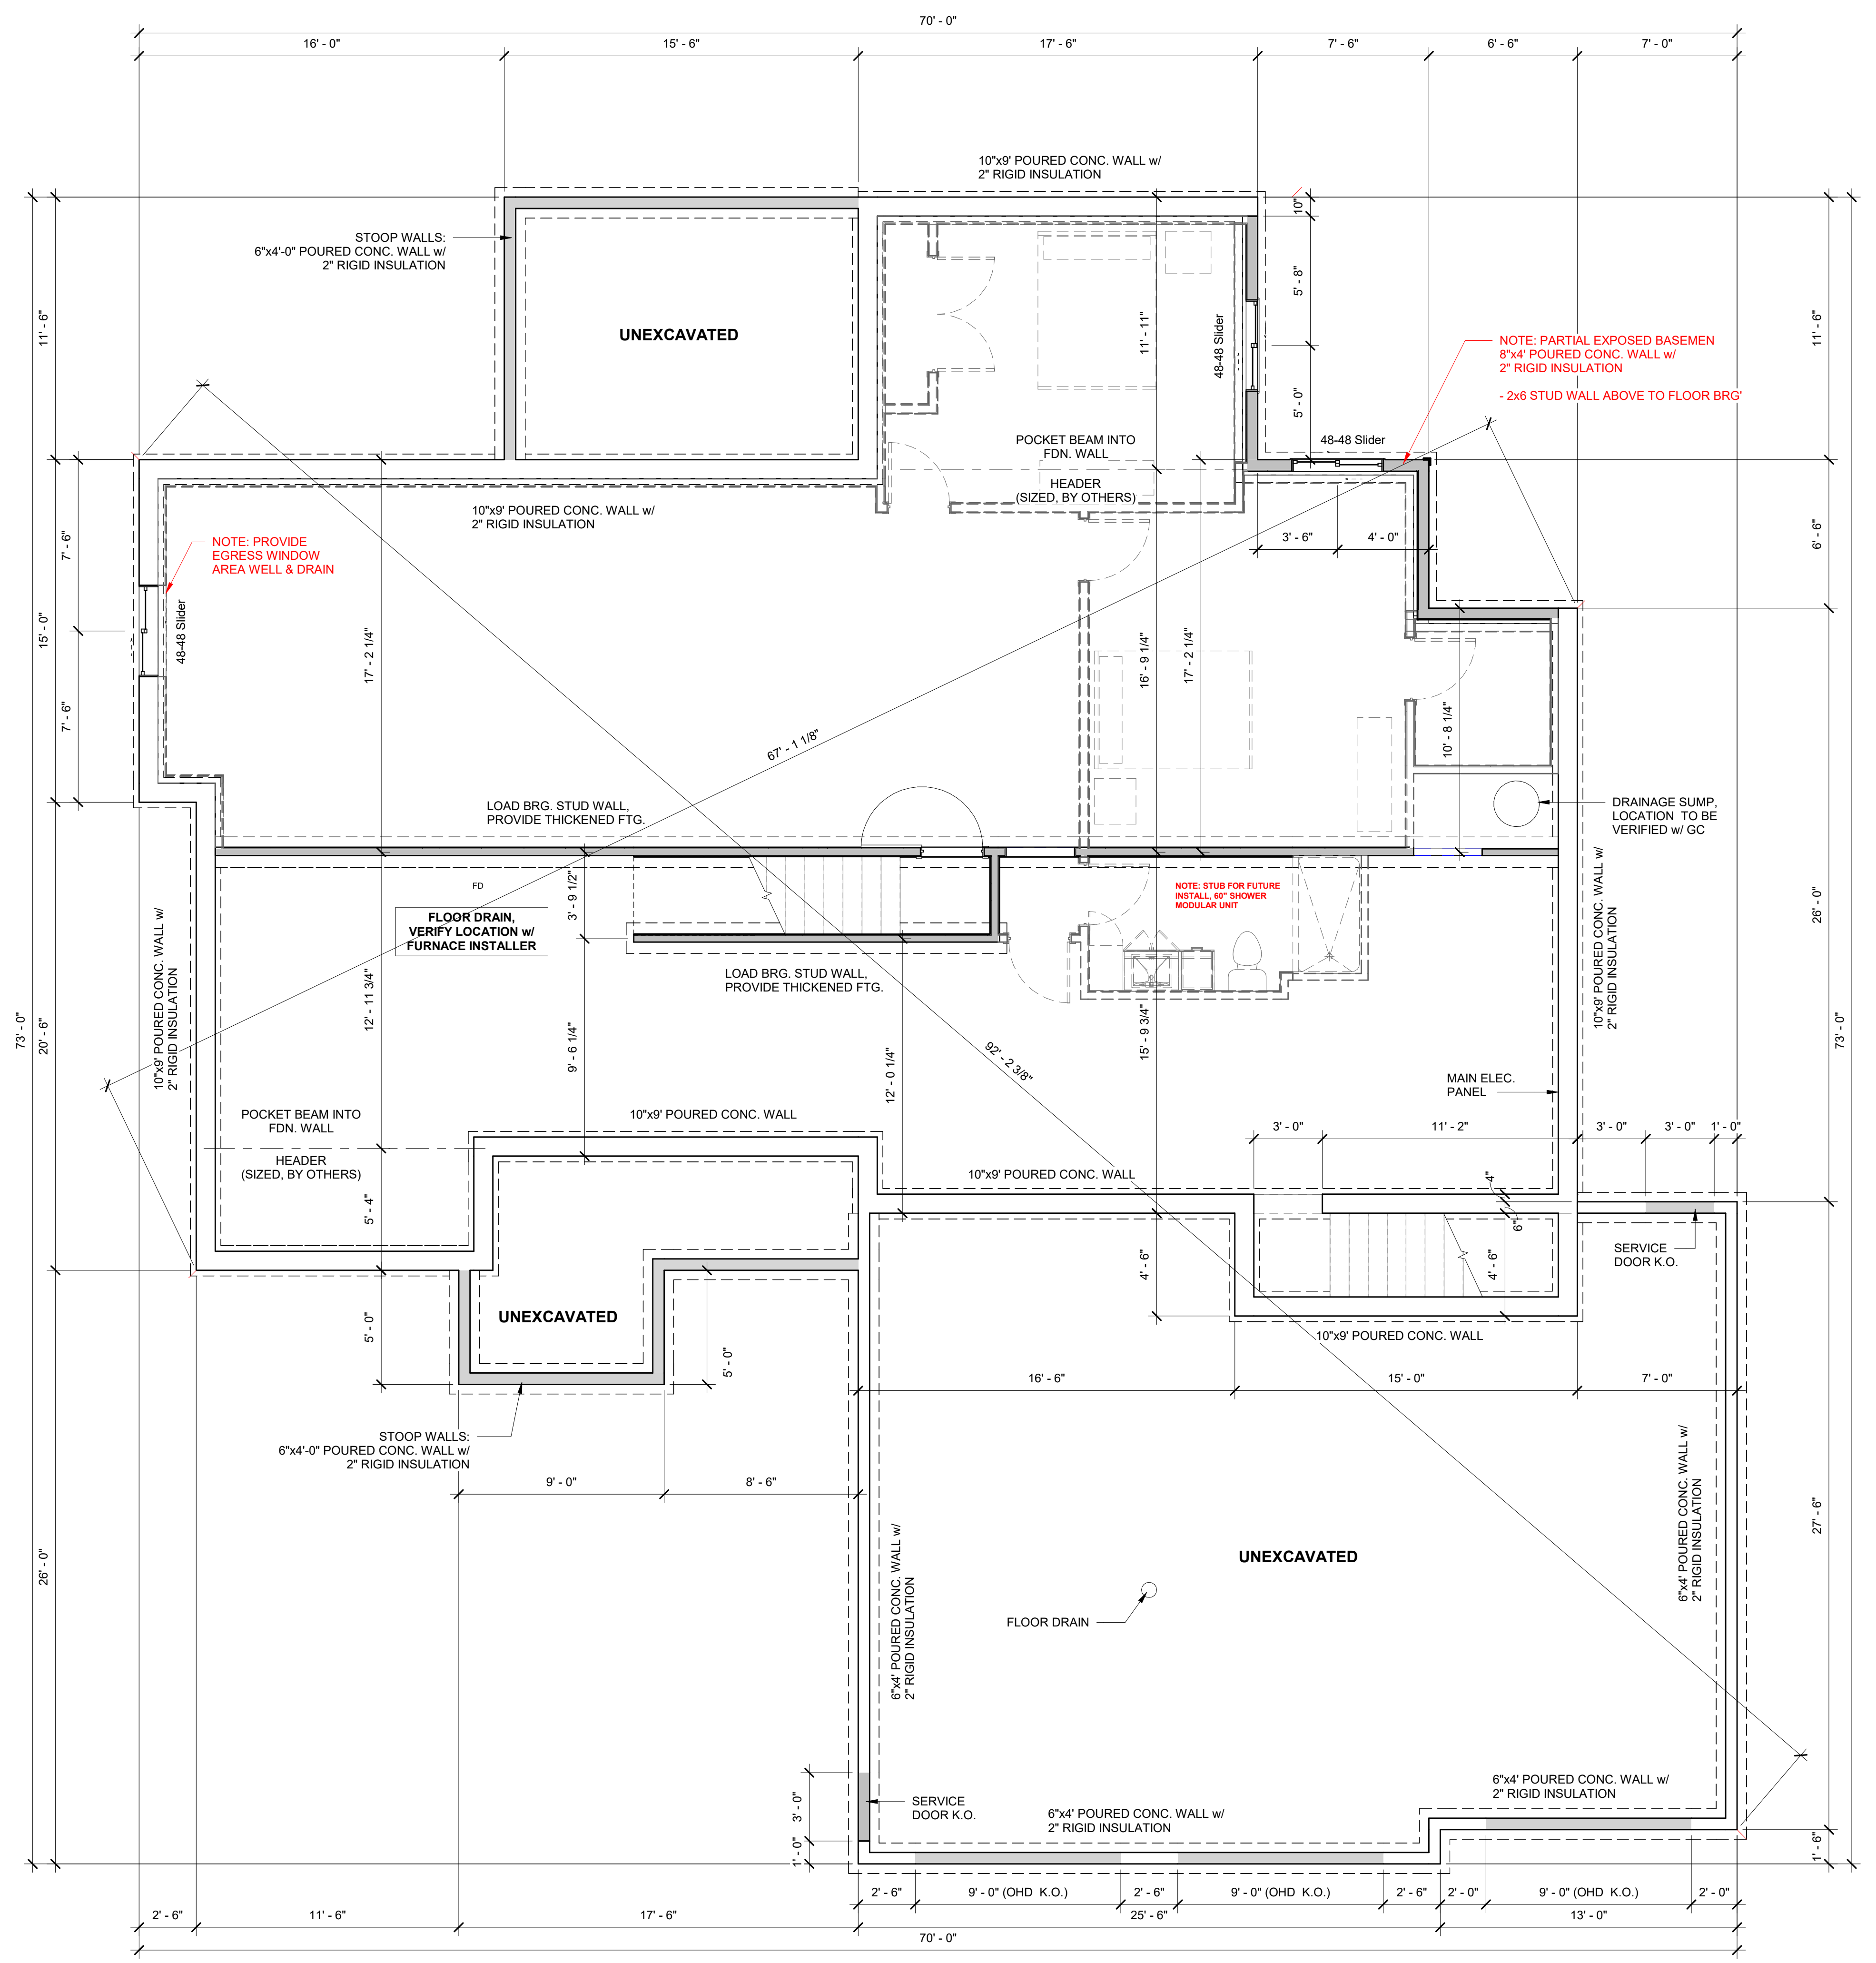

FOUNDATION PLAN
 1/A1.2 SCALE = 1/4" = 1'-0"

PROPOSED RESIDENCE FOR:
BCB (PLAN 001)
 _____, WISCONSIN; COUNTY OF: _____

SCALE VERIFICATION
THIS BAR MEASURES 1" ON ORIGINAL
 ADJUST SCALE ACCORDINGLY



CONTACT: DEREKVOSTERS@GMAIL.COM, 920.213.7044
 NOTICE OF COPYRIGHT
 THESE PLANS ARE COPYRIGHTED AND ARE SUBJECT TO
 COPYRIGHT PROTECTION AS AN "ARCHITECTURAL WORK" UNDER
 SEC. 102 OF THE COPYRIGHT ACT, 17 U.S.C., AS AMENDED
 DECEMBER 1990 AND KNOWN AS ARCHITECTURAL WORKS
 COPYRIGHT PROTECTION ACT OF 1990. THE PROTECTION
 INCLUDES BUT IS NOT LIMITED TO THE OVERALL FORM AS WELL
 AS THE ARRANGEMENT AND COMPOSITION OF SPACES AND
 ELEMENTS OF THE DESIGN. UNDER SUCH PROTECTION,
 UNAUTHORIZED USE OF THESE PLANS, WORK OR BUILDING
 REPRESENTED, CAN LEGALLY RESULT IN THE CESSATION OF
 CONSTRUCTION OR BUILDINGS BEING SEIZED AND/OR MONETARY
 COMPENSATION TO THE CREATOR, DEREK B. VOSTERS


DRAWN BY: DV
DATE: 04/15/2026

REVISIONS:

ISSUED FOR: _____ **CHECKED BY:** _____ **DATE:** _____
 PRELIMINARY
 BID SET
 CONSTRUCTION

MAIN LEVEL DIMENSION PLAN

A1.5

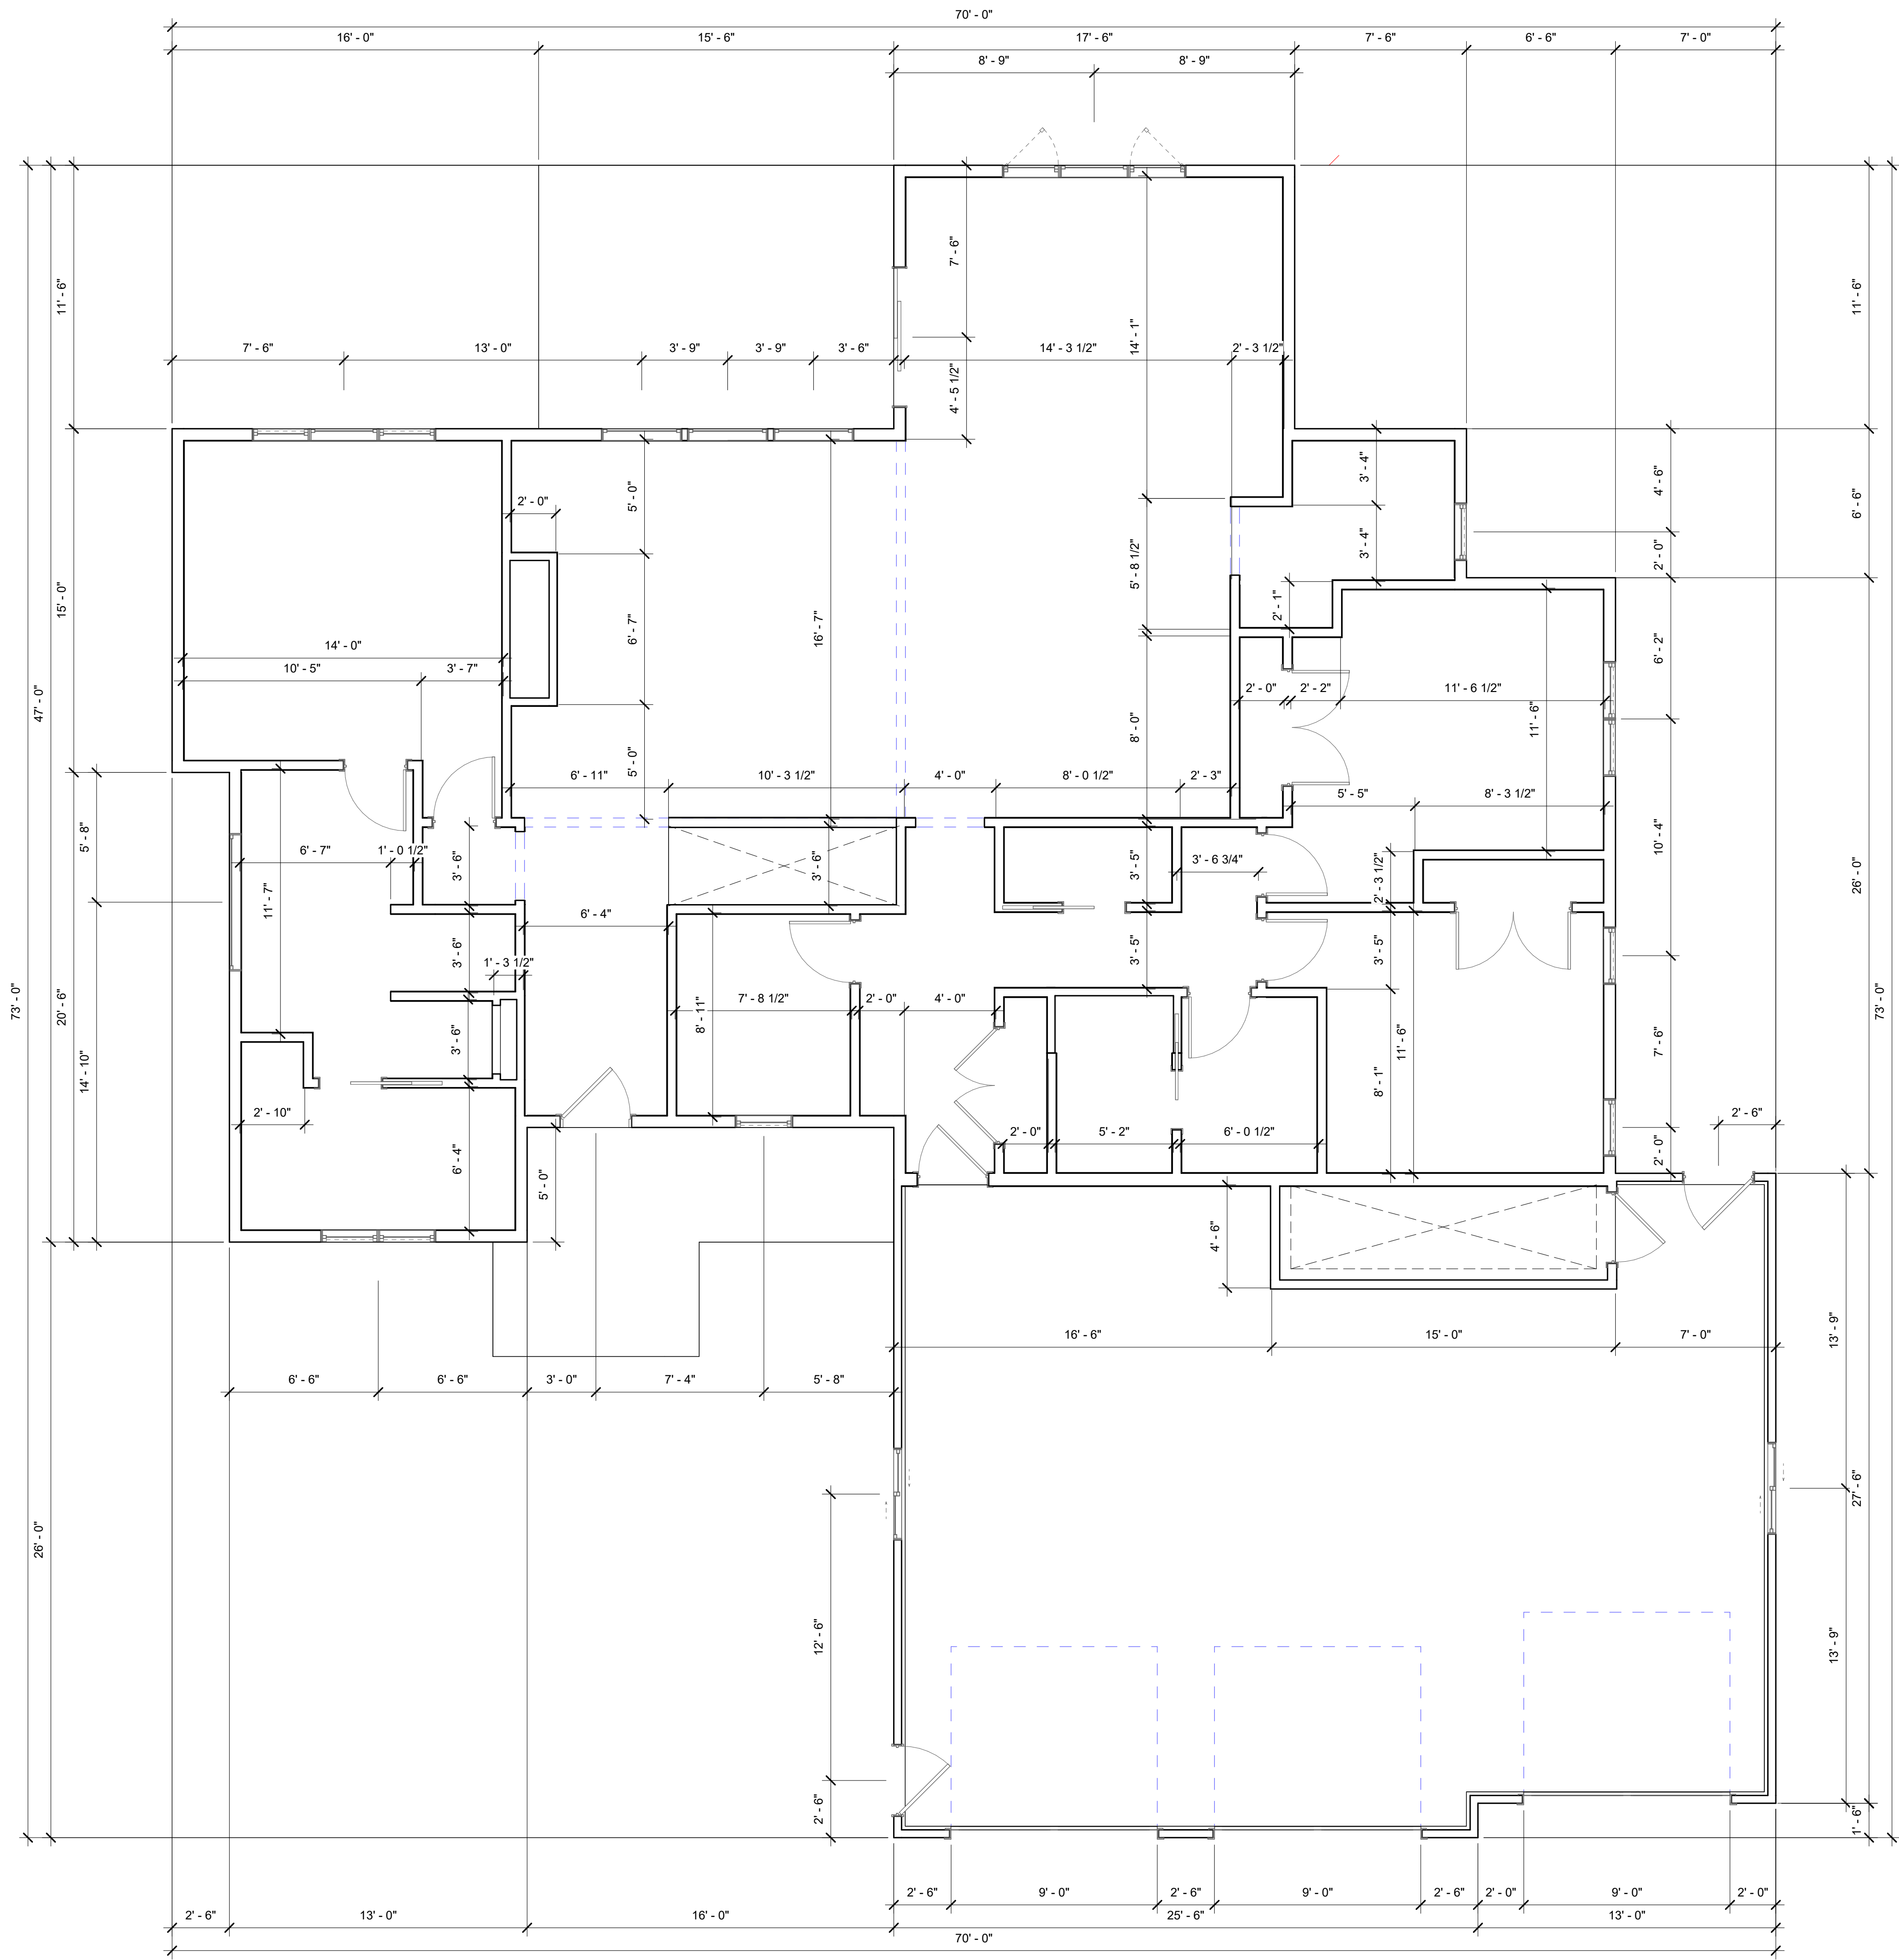

MAIN LEVEL DIMENSION PLAN
 1/1A1.5 SCALE = 1/4" = 1'-0"

PROPOSED RESIDENCE FOR:
BCB (PLAN 001)
 _____, WISCONSIN; COUNTY OF: _____

SCALE VERIFICATION
 THIS BAR MEASURES 1" ON ORIGINAL
 ADJUST SCALE ACCORDINGLY

DEREK VOSTERS
 HOME DESIGNS, LLC.

CONTACT: DEREKVOSTERS@GMAIL.COM 920.213.7044
 NOTICE OF COPYRIGHT
 THESE PLANS ARE COPYRIGHTED AND ARE SUBJECT TO
 COPYRIGHT PROTECTION AS AN "ARCHITECTURAL WORK" UNDER
 SEC. 102 OF THE COPYRIGHT ACT, 17 U.S.C. AS AMENDED
 DECEMBER 1990 AND KNOWN AS ARCHITECTURAL WORKS
 COPYRIGHT PROTECTION ACT OF 1990. THE PROTECTION
 INCLUDES BUT IS NOT LIMITED TO THE OVERALL FORM AS WELL
 AS THE ARRANGEMENT AND COMPOSITION OF SPACES AND
 ELEMENTS OF THE DESIGN. UNDER SUCH PROTECTION,
 UNAUTHORIZED USE OF THESE PLANS, WORK OR BUILDING
 REPRESENTED, CAN LEGALLY RESULT IN THE CESSATION OF
 CONSTRUCTION OR BUILDING BEING SEIZED AND/OR MONETARY
 COMPENSATION TO THE CREATOR, DEREK B. VOSTERS


DRAWN BY: DV
DATE: 04/15/2026

REVISIONS:

ISSUED FOR: _____ **CHECKED BY:** _____ **DATE:** _____
 PRELIMINARY
 BID SET
 CONSTRUCTION

EXTERIOR ELEVATIONS


A2.0

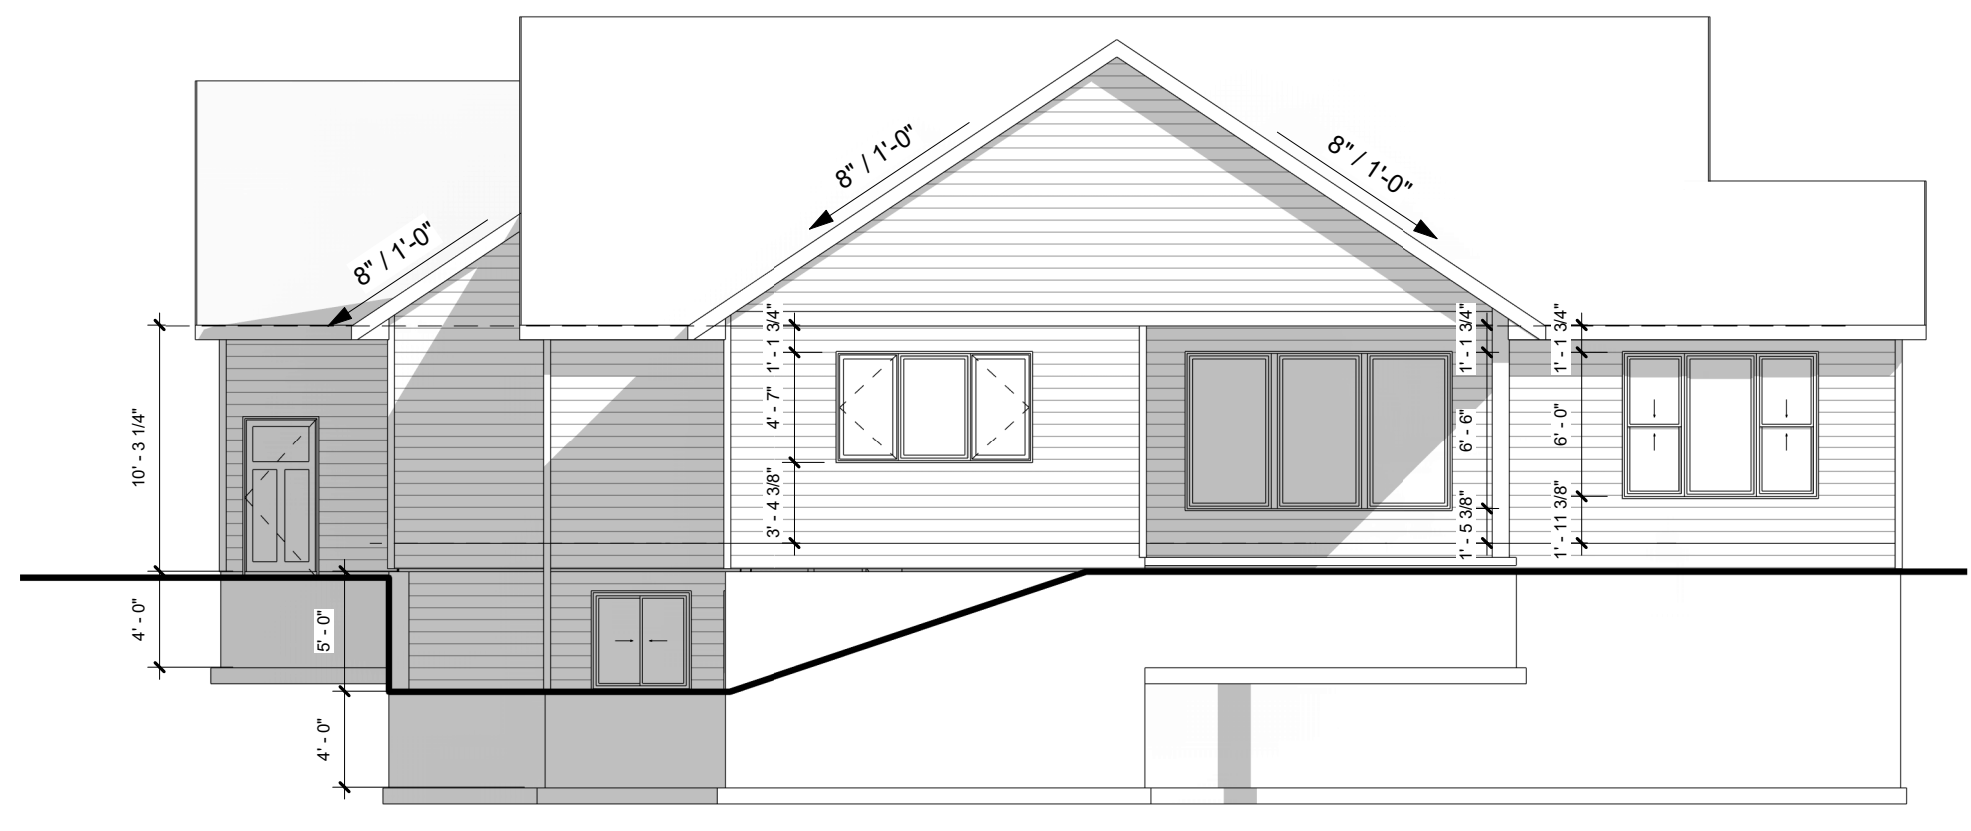


REAR ELEVATION
 4 /A2.0 SCALE = 1/8" = 1'-0"



FRONT ELEVATION
 2 /A2.0 SCALE = 3/16" = 1'-0"

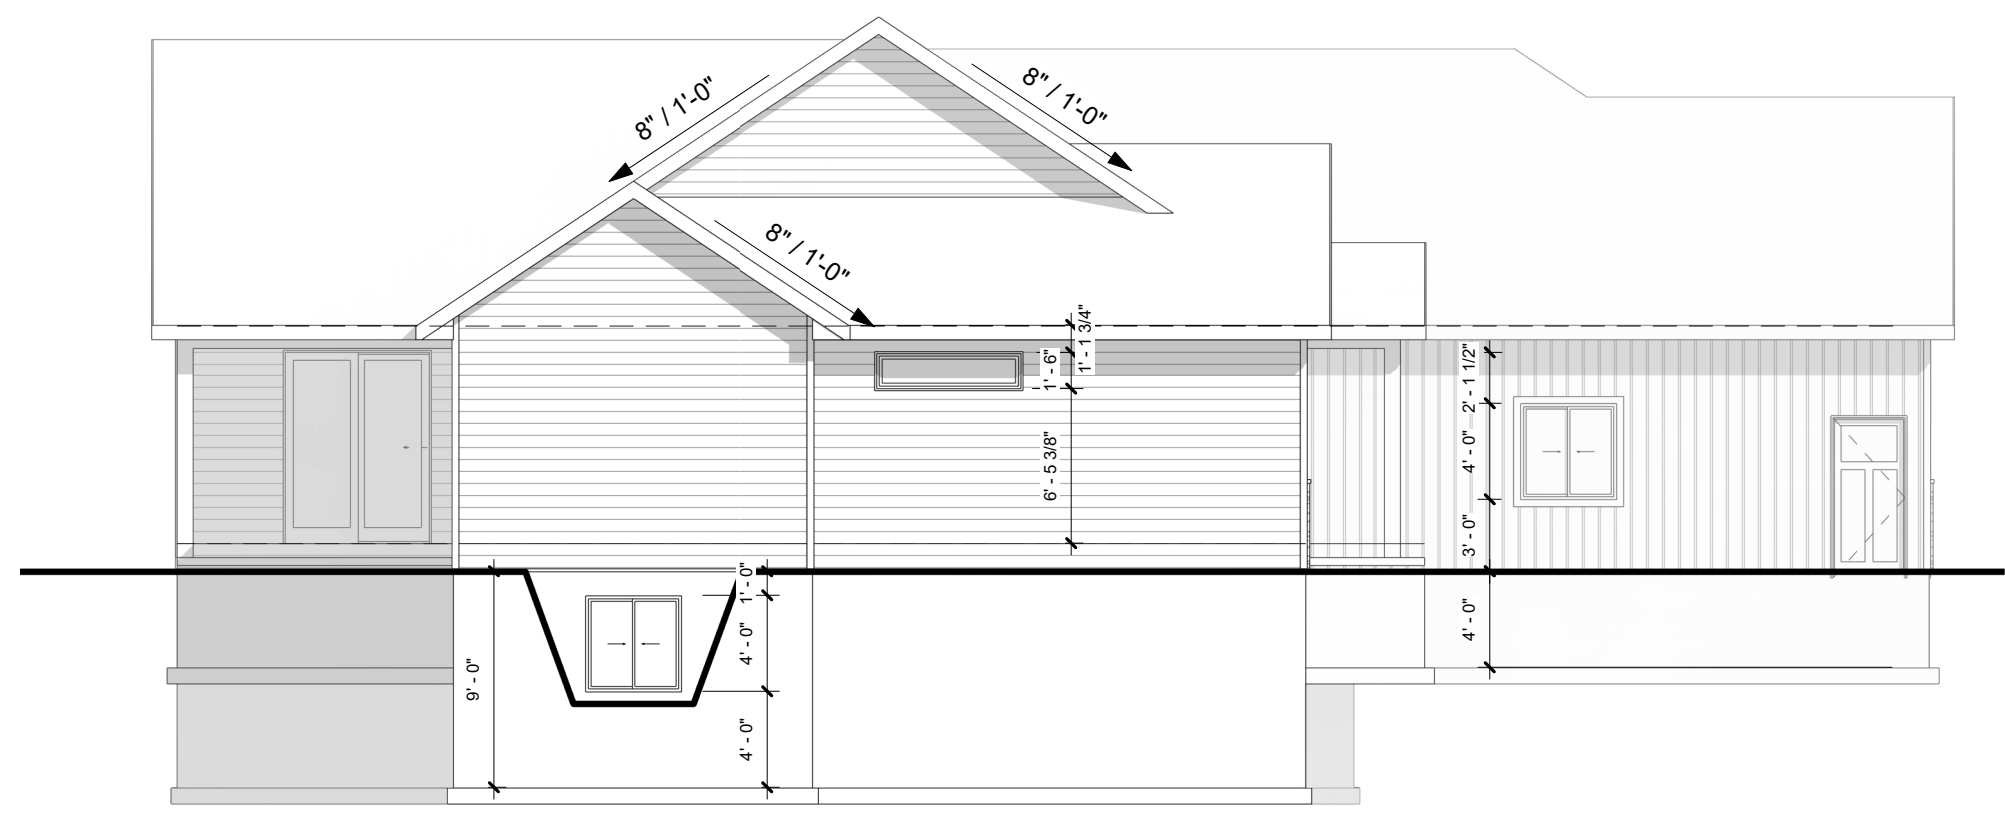

SIDE ELEVATION 2
 3 /A2.0 SCALE = 1/8" = 1'-0"

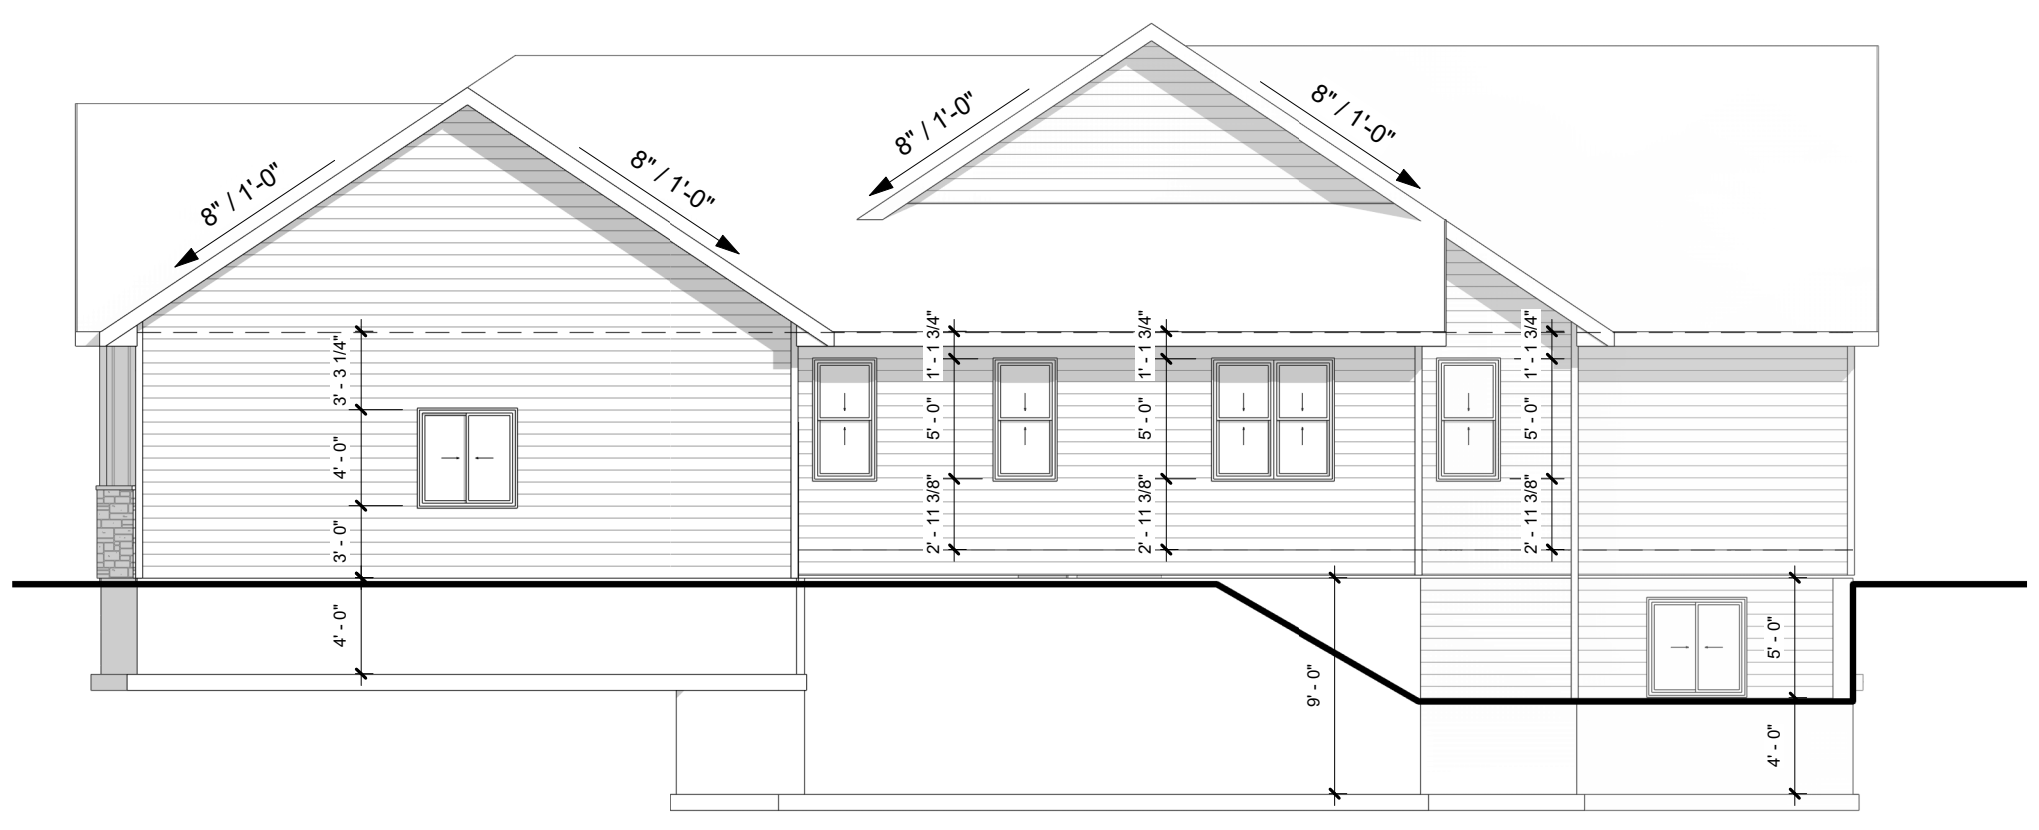

SIDE ELEVATION 1
 1 /A2.0 SCALE = 1/8" = 1'-0"

