



LAYOUT PLAN:  
1:50

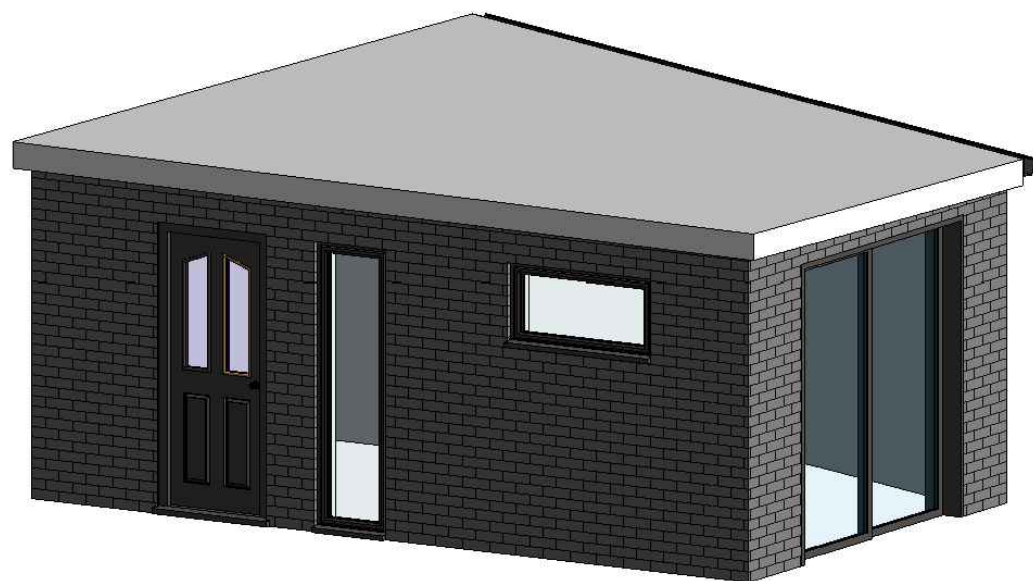

3D View:  
NTS

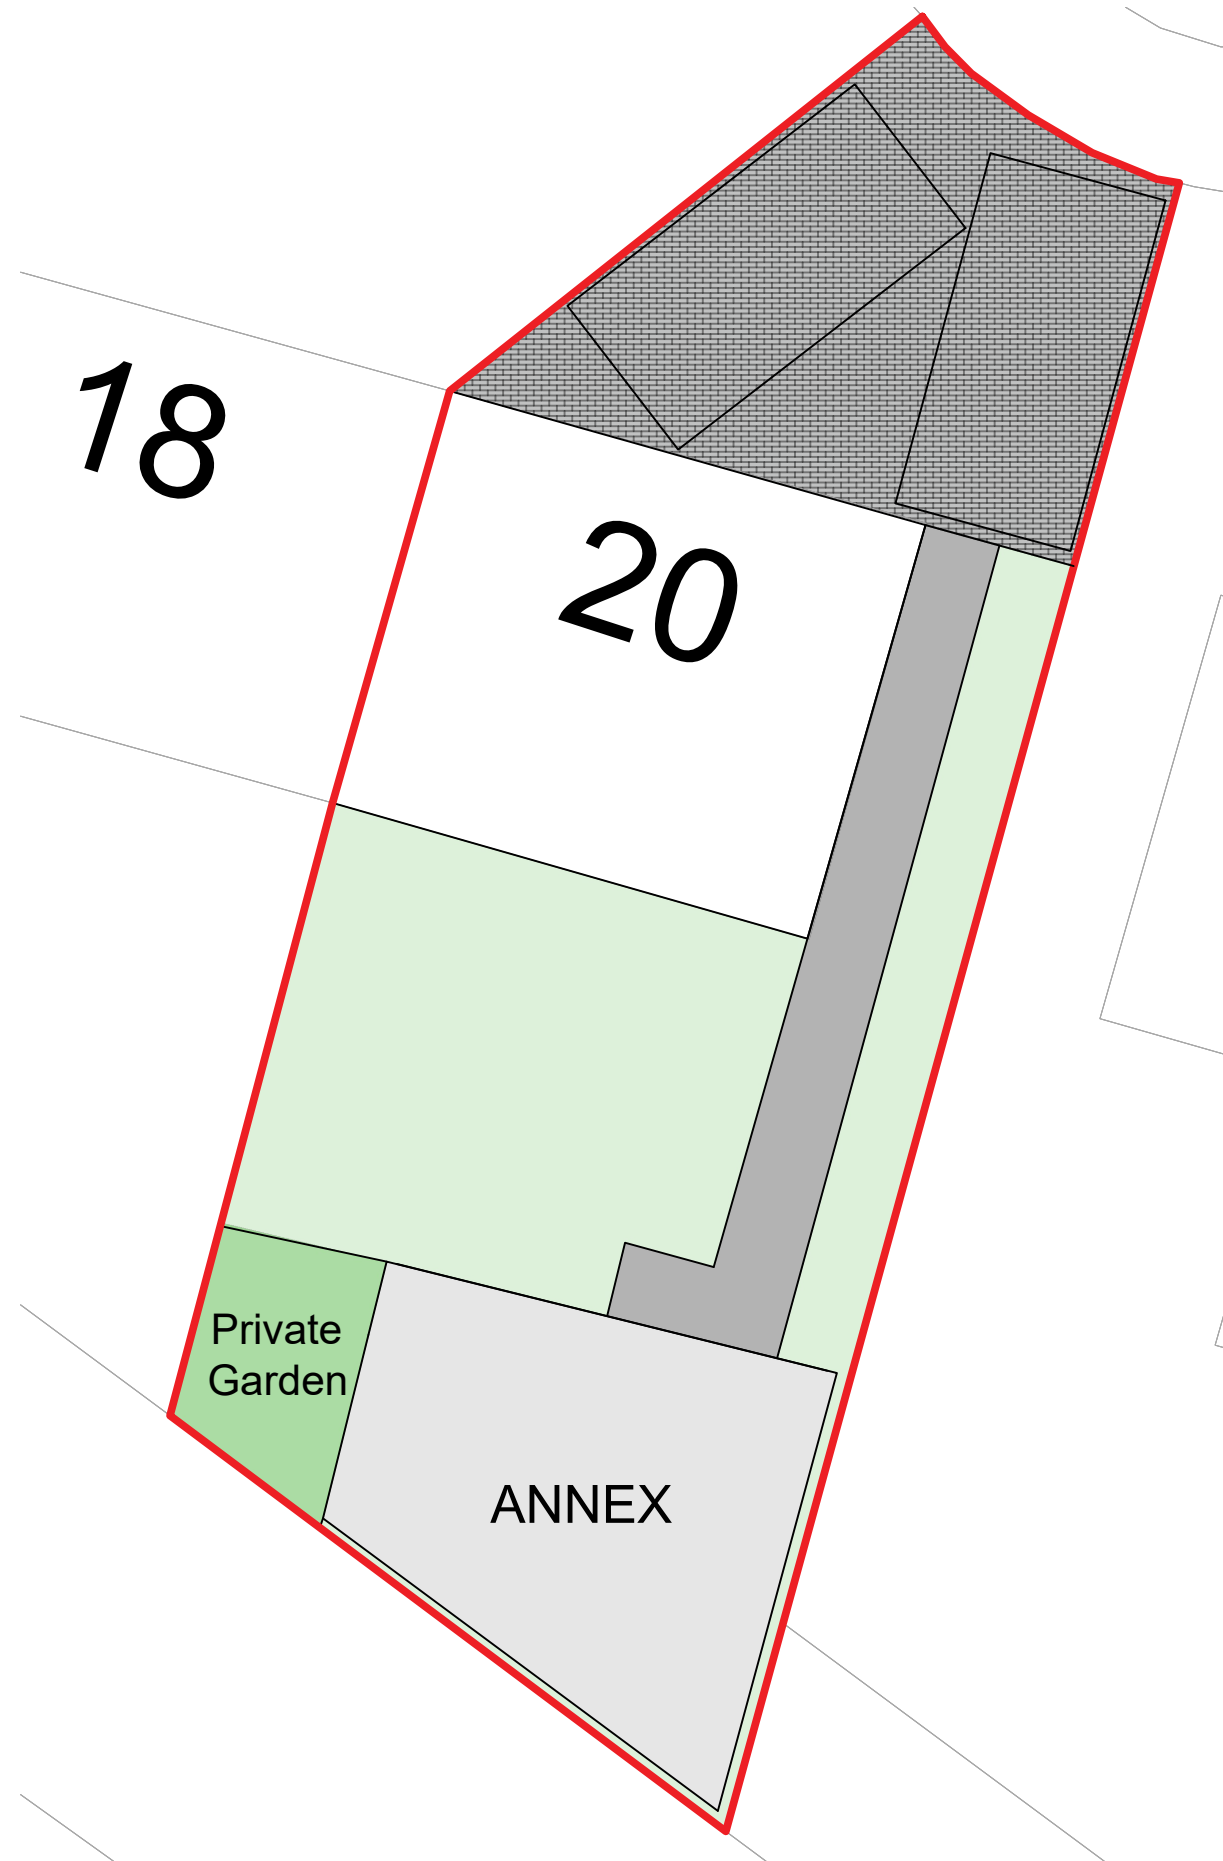

SITE PLAN:  
1:100

This drawing is copyright and should not be reproduced without written permission.

All dimensions are in millimeters unless otherwise stated and are to be checked on site before work is commenced.

Client to check that proposals do not contravene or affect covenants or encroach boundaries and that they have good title to land upon which the work is to be done on their behalf.

All our proposals are subject to confirmation following liaison with the relevant local authorities


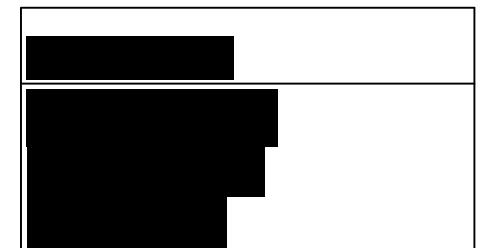



Illustration Design  
Final

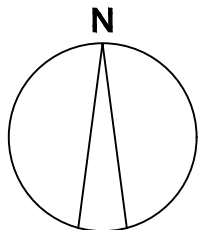

Drawn By	RYAN D SKITT
ryanskitt@affordablearchitectural.co.uk	
affordablearchitectural.co.uk	
Project No	AA_WS10_01
Date	SEP 2025
Scale @ A3	See Drawing

REV 1 - 05/09/2025 - Door Size 750mm, Regs, Bathroom

Illustration Only

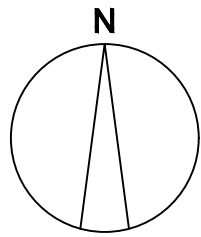


This drawing is copyright and should not be reproduced without written permission.


All dimensions are in millimeters unless otherwise stated and are to be checked on site before work is commenced.

Client to check that proposals do not contravene or affect covenants or encroach boundaries and that they have good title to land upon which the work is to be done on their behalf.


All our proposals are subject to confirmation following liaison with the relevant local authorities

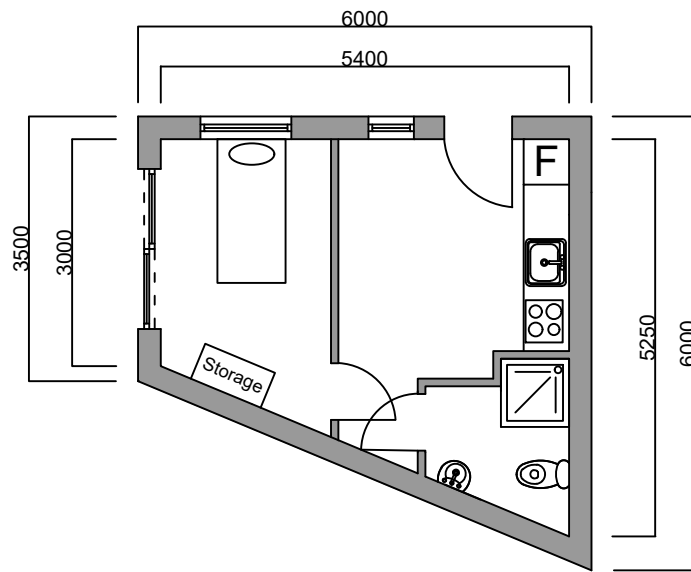


FLOOR PLAN:  
1:100

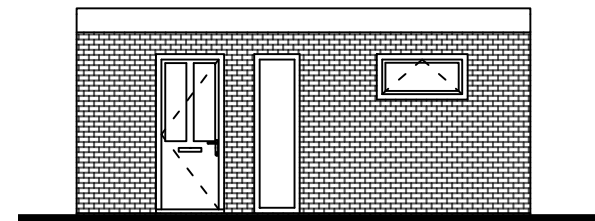


FRONT ELEVATION:  
1:100

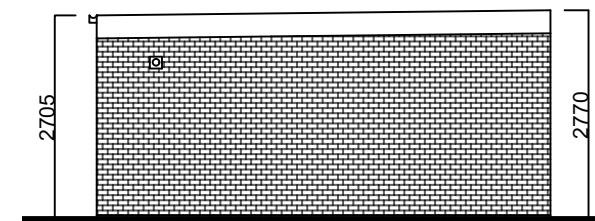


SIDE A ELEVATION:  
1:100

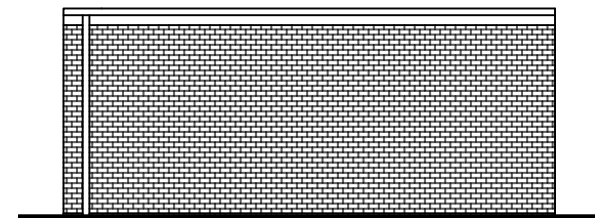


REAR ELEVATION:  
1:100

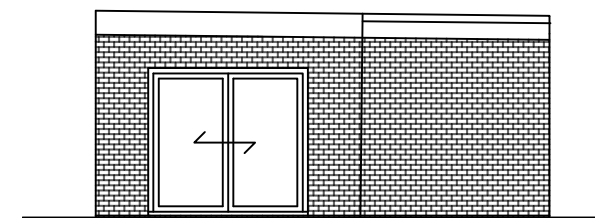

SIDE B ELEVATION:  
1:100

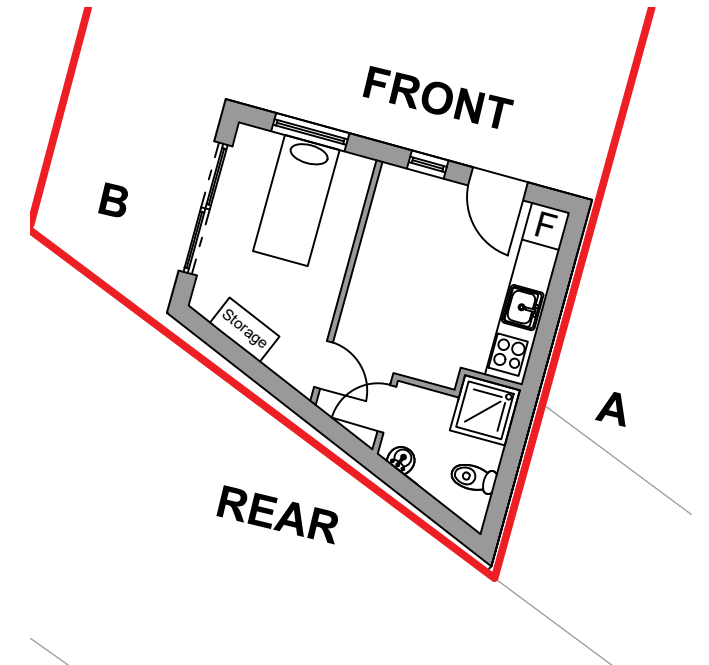


REFERENCE PLAN:  
NTS

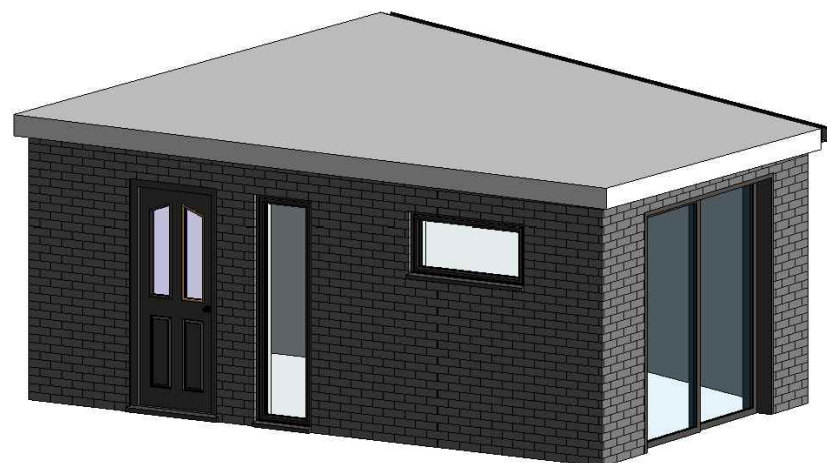

3D View:  
NTS

# PROPOSED PLANS & ELEVATIONS

## 20 The Close, WS10 7JE

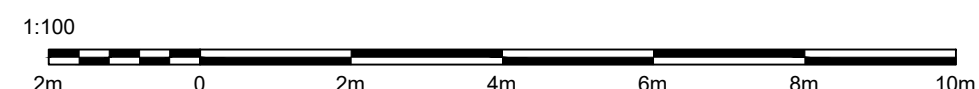


Drawing No: AA101



### Proposed Elevations & Floor Plans



Drawn By	RYAN D SKITT
ryanskitt@affordablearchitectural.co.uk	
affordablearchitectural.co.uk	
Project No	AA_WS10_01
Date	SEP 2025
Scale @ A3	1:100

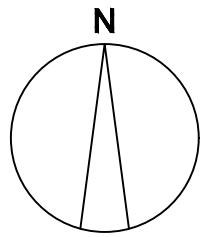


This drawing is copyright and should not be reproduced without written permission.

All dimensions are in millimeters unless otherwise stated and are to be checked on site before work is commenced.


Client to check that proposals do not contravene or affect covenants or encroach boundaries and that they have good title to land upon which the work is to be done on their behalf.

All our proposals are subject to confirmation following liaison with the relevant local authorities

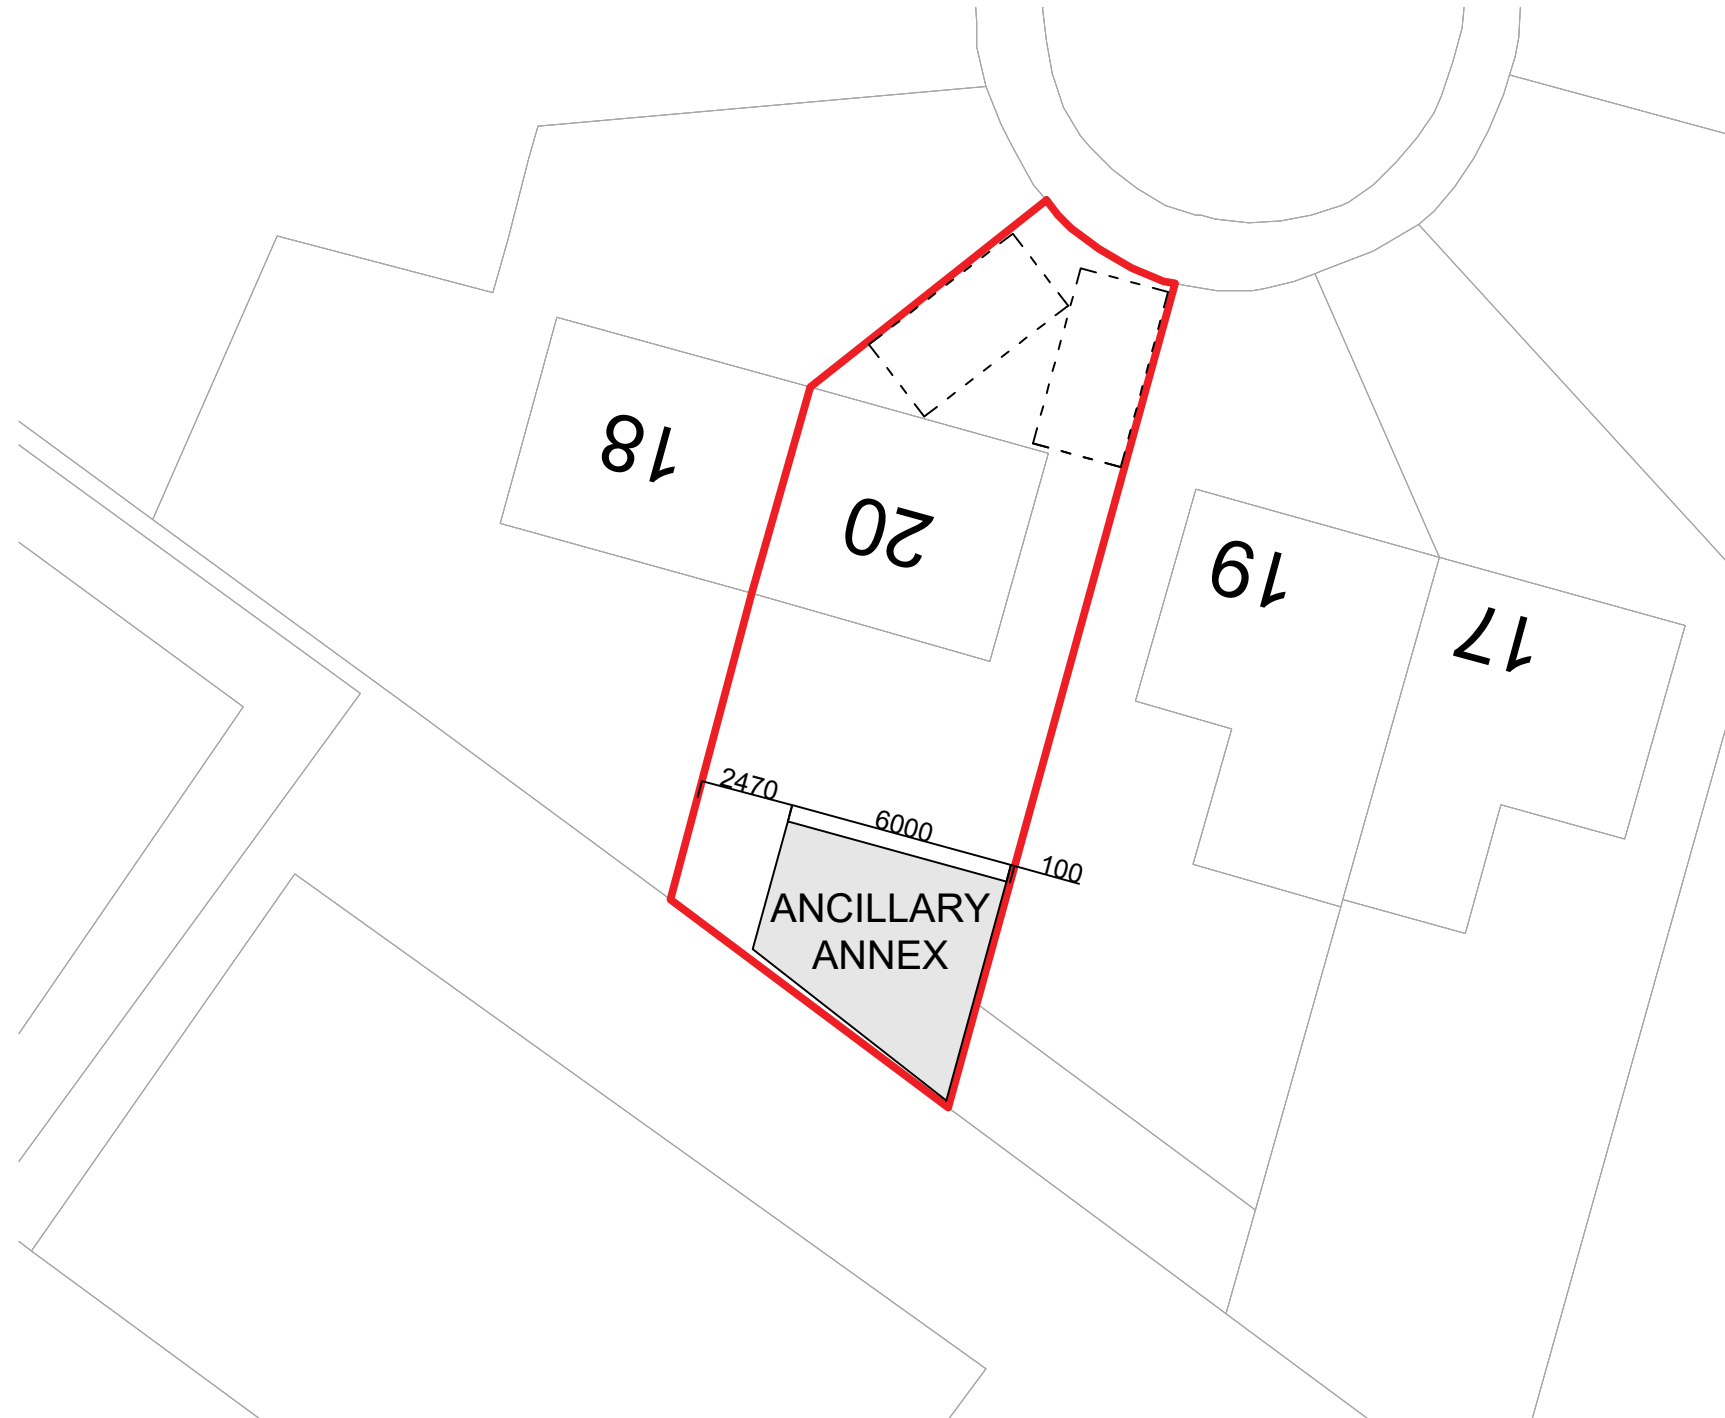

BLOCK PLAN:  
**1:200**

# PROPOSED LOCATION & BLOCK PLAN 20 The Close, WS10 7JE

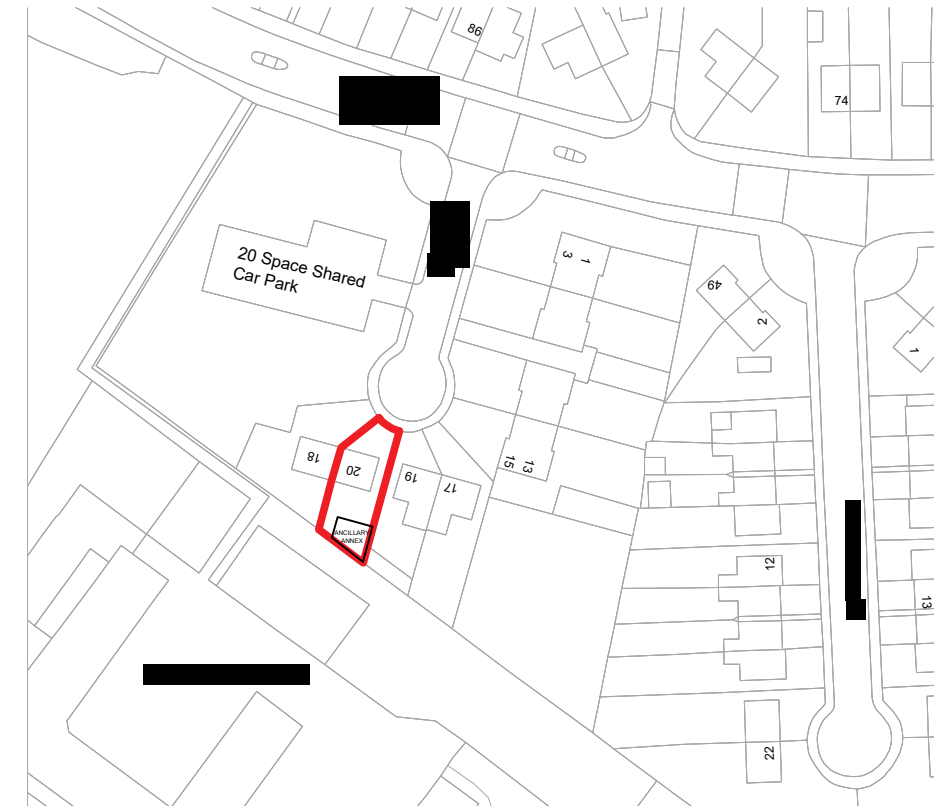

LOCATION PLAN:  
**1:1250**


Drawing No: AA202




## Proposed Location & Block Plan



Drawn By	RYAN D SKITT
ryanskitt@affordablearchitectural.co.uk	
affordablearchitectural.co.uk	
Project No	AA_WS10_01
Date	SEP 2025
Scale @ A3	See Drawing

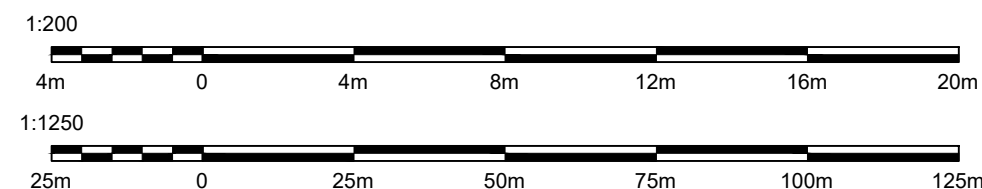

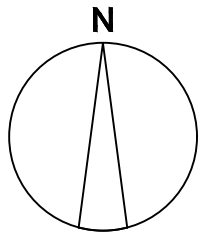


This drawing is copyright and should not be reproduced without written permission.

All dimensions are in millimeters unless otherwise stated and are to be checked on site before work is commenced.


Client to check that proposals do not contravene or affect covenants or encroach boundaries and that they have good title to land upon which the work is to be done on their behalf.

All our proposals are subject to confirmation following liaison with the relevant local authorities

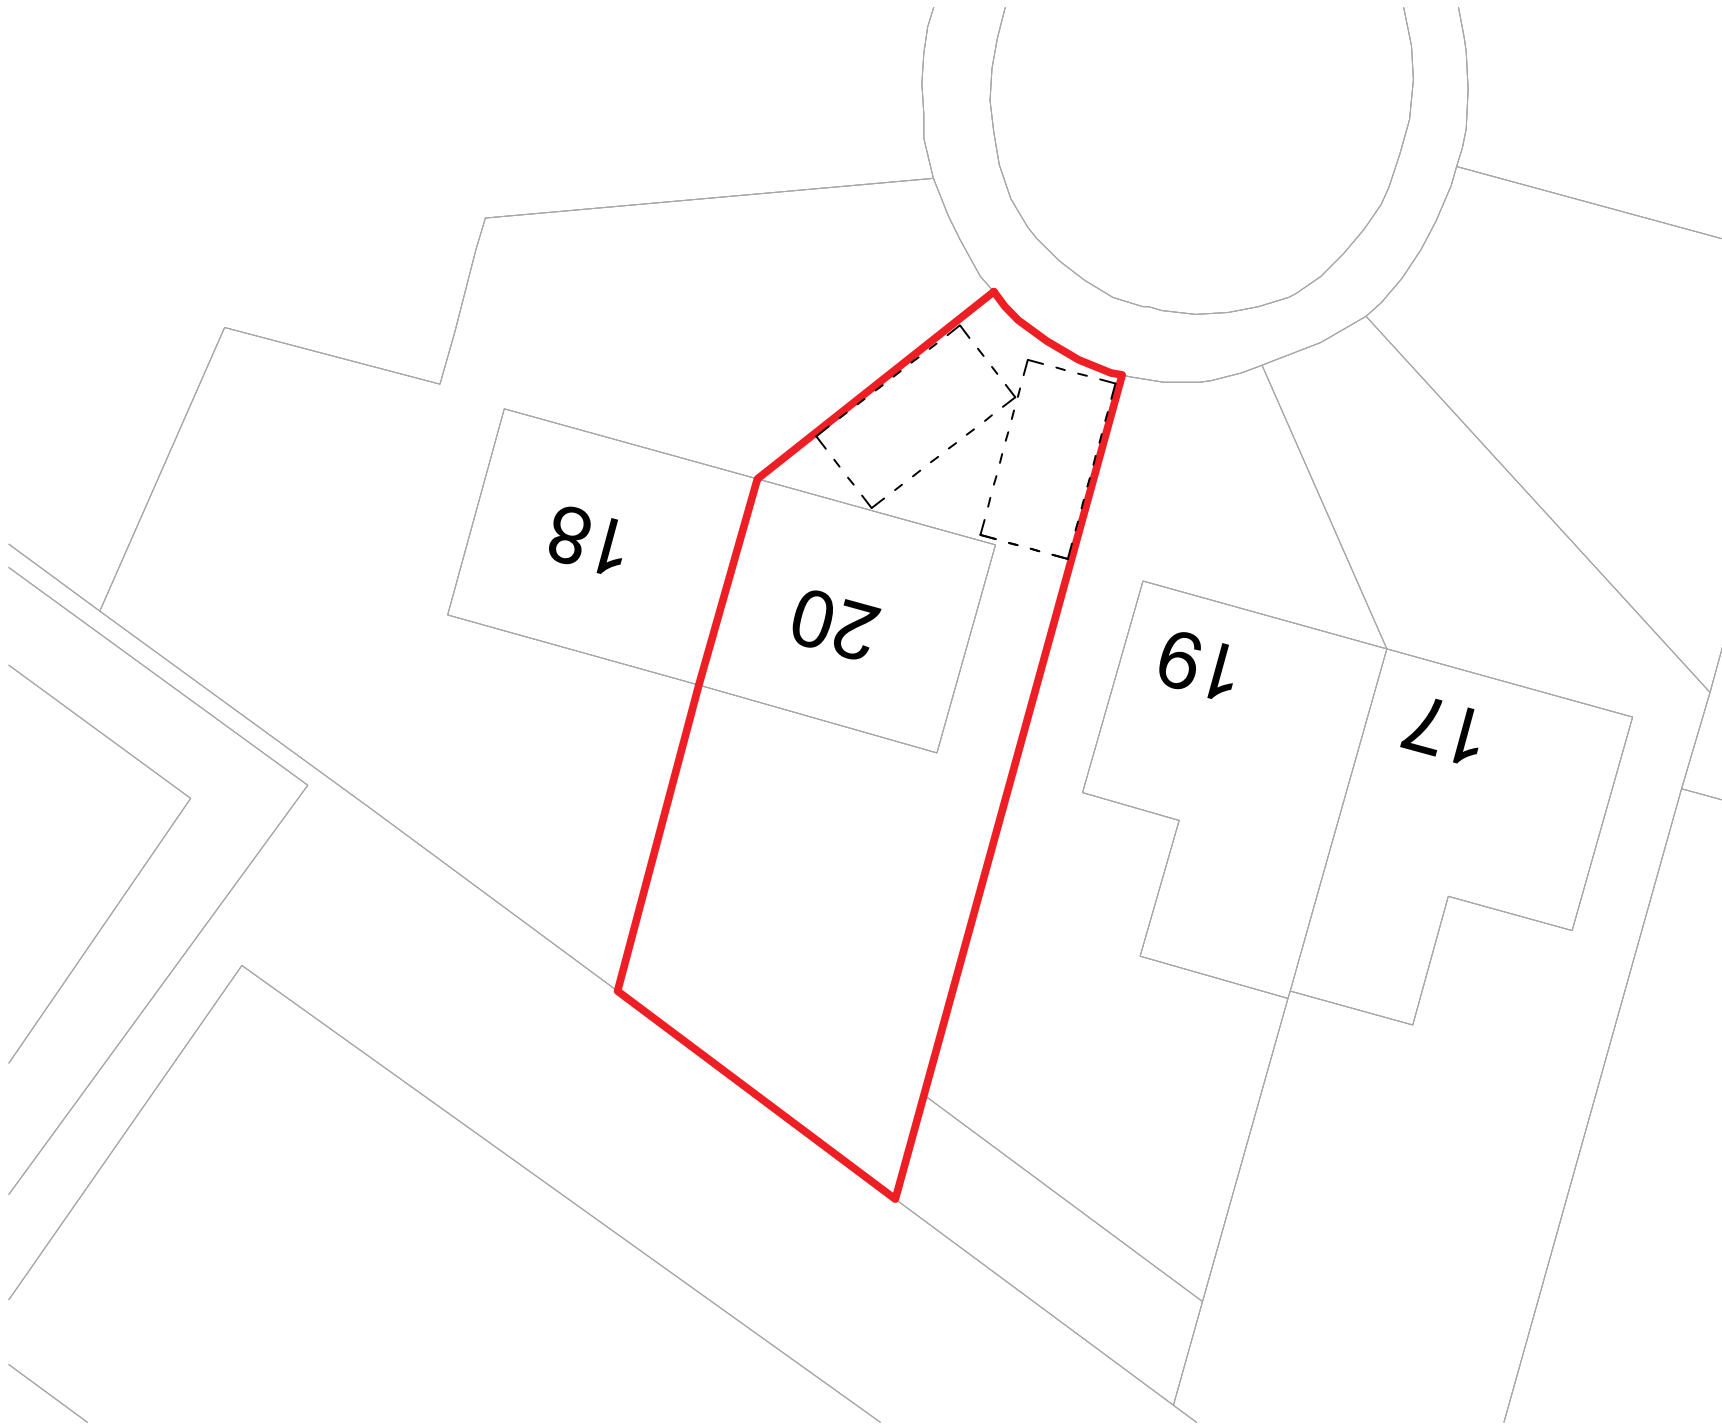


BLOCK PLAN:  
1:200


# EXISTING LOCATION & BLOCK PLAN 20 The Close, WS10 7JE

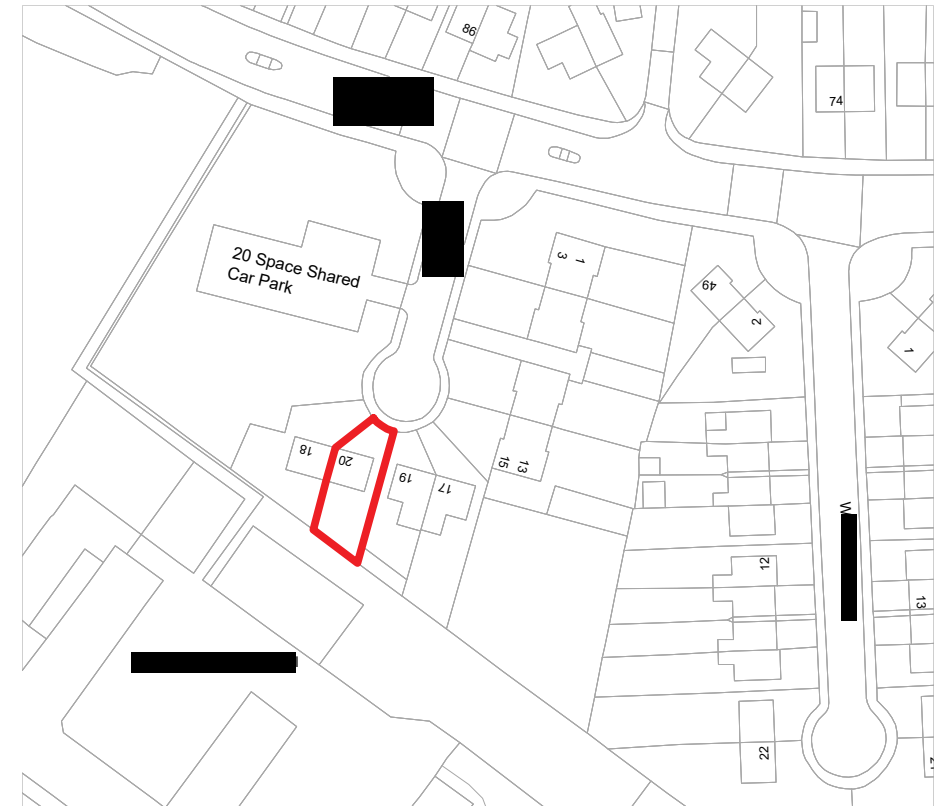


LOCATION PLAN:  
1:1250

Drawing No: AA201

[Redacted]	
20 The Close Wednesbury WS10 7JE	
Existing Location & Block Plan	
	
Drawn By	RYAN D SKITT
ryanskitt@affordablearchitectural.co.uk	
affordablearchitectural.co.uk	
Project No	AA_WS10_01
Date	SEP 2025
Scale @ A3	See Drawing

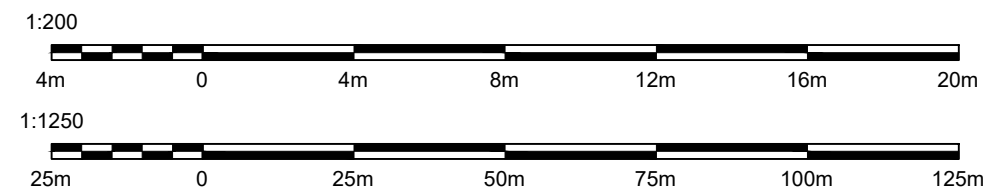


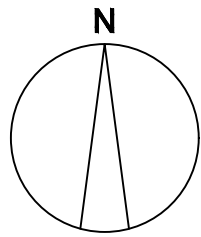


This drawing is copyright and should not be reproduced without written permission.

All dimensions are in millimeters unless otherwise stated and are to be checked on site before work is commenced.

Client to check that proposals do not contravene or affect covenants or encroach boundaries and that they have good title to land upon which the work is to be done on their behalf.


All our proposals are subject to confirmation following liaison with the relevant local authorities

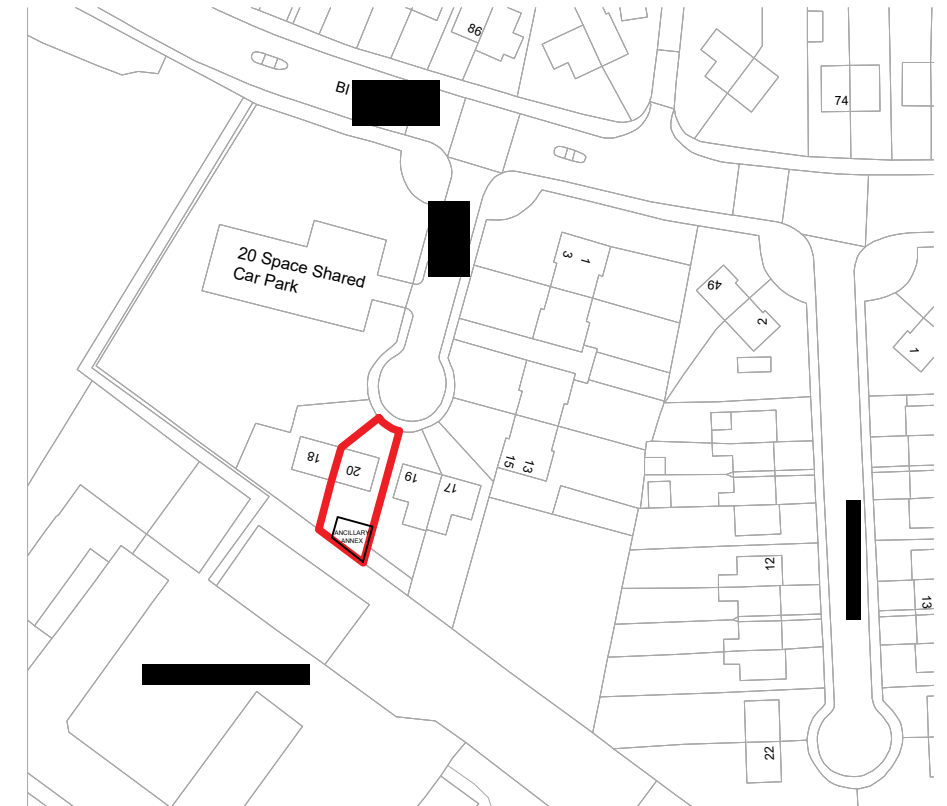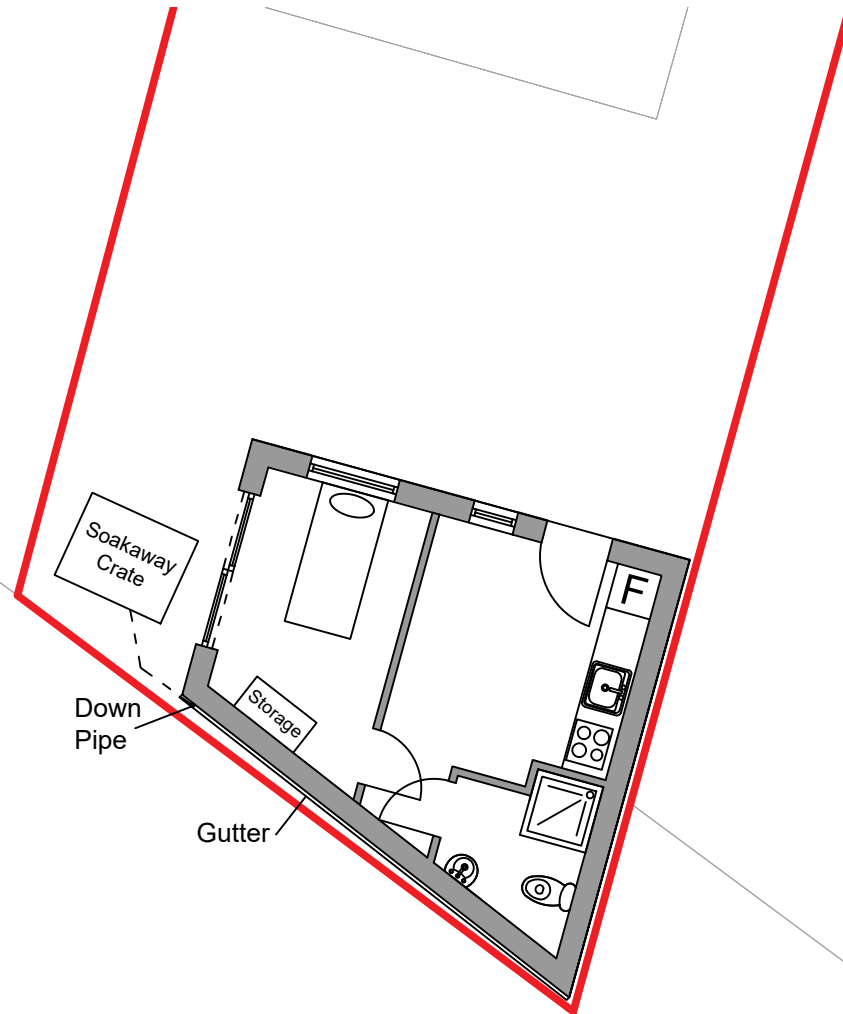


LOCATION PLAN:  
1:1250

RAIN WATER DRAINAGE PLAN:  
1:100

# PROPOSED DRAINAGE 20 The Close, WS10 7JE

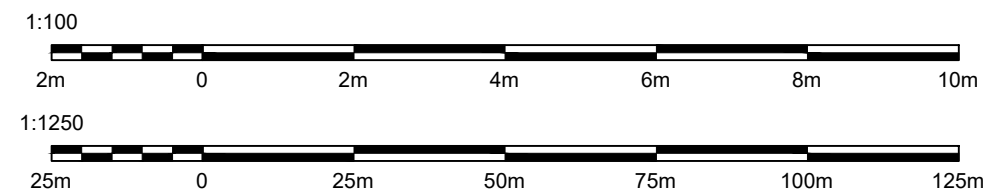

Drawing No: AA301

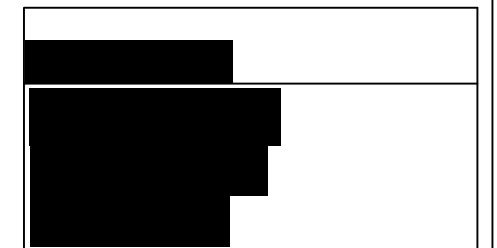

## Proposed Drainage Plan



Drawn By	RYAN D SKITT
ryanskitt@affordablearchitectural.co.uk	
affordablearchitectural.co.uk	
Project No	AA_WS10_01
Date	SEP 2025
Scale @ A3	See Drawing