


CLIENT :
Jhulkul Clubhouse

PROJECT :
Proposed Club House Layout

PROJECT NO :

GENERAL NOTES:
1. ALL DIMENSIONS ARE IN FEET, INCHES AND MM UNLESS SPECIFIED.
2. DO NOT SCALE THE DRAWINGS. ONLY THE WRITTEN DIMENSIONS SHALL BE FOLLOWED ANY DISCREPANCIES NOTED SHALL BE BROUGHT TO THE NOTICE OF THE CONSULTANT PRIOR TO EXECUTION.
3. THIS DRAWING SHOULD BE CONJUNCTION WITH OTHER RELEVANT FLOOR PLAN DRAWINGS.

PRIME CONSULTANT :

ARCHITECTS & INTERIOR DESIGNERS
PLOT NO 199, ROAD NO 14, PRASHASAN NAGAR,
JUBILEEHILLS, HYDERABAD.
www.hrlines.com
lines.rao@gmail.com

STRUCTURAL CONSULTANT :

OWNER / BUILDER'S SIGN :

OTHER'S SIGN :

ISSUED FOR : FI
FI : For Information only
A : For Approval
Pre. GFC : Pre Good for Construction
GFC : Good for Construction

REMARKS:

ARCHITECT'S SIGNATURE :
Ar. Hanumanth

DRAWN :
Ar. Akshaya Swaminathan

CHECKED :

APPROVED :

SHEET TITLE : Ground Floor Plan



SHEET NO : HRL-612-CH-1-CP-AR0-002

SCALE : NTS

REV NO : R1

DATE : 24-10-2025

REV DETAILS :

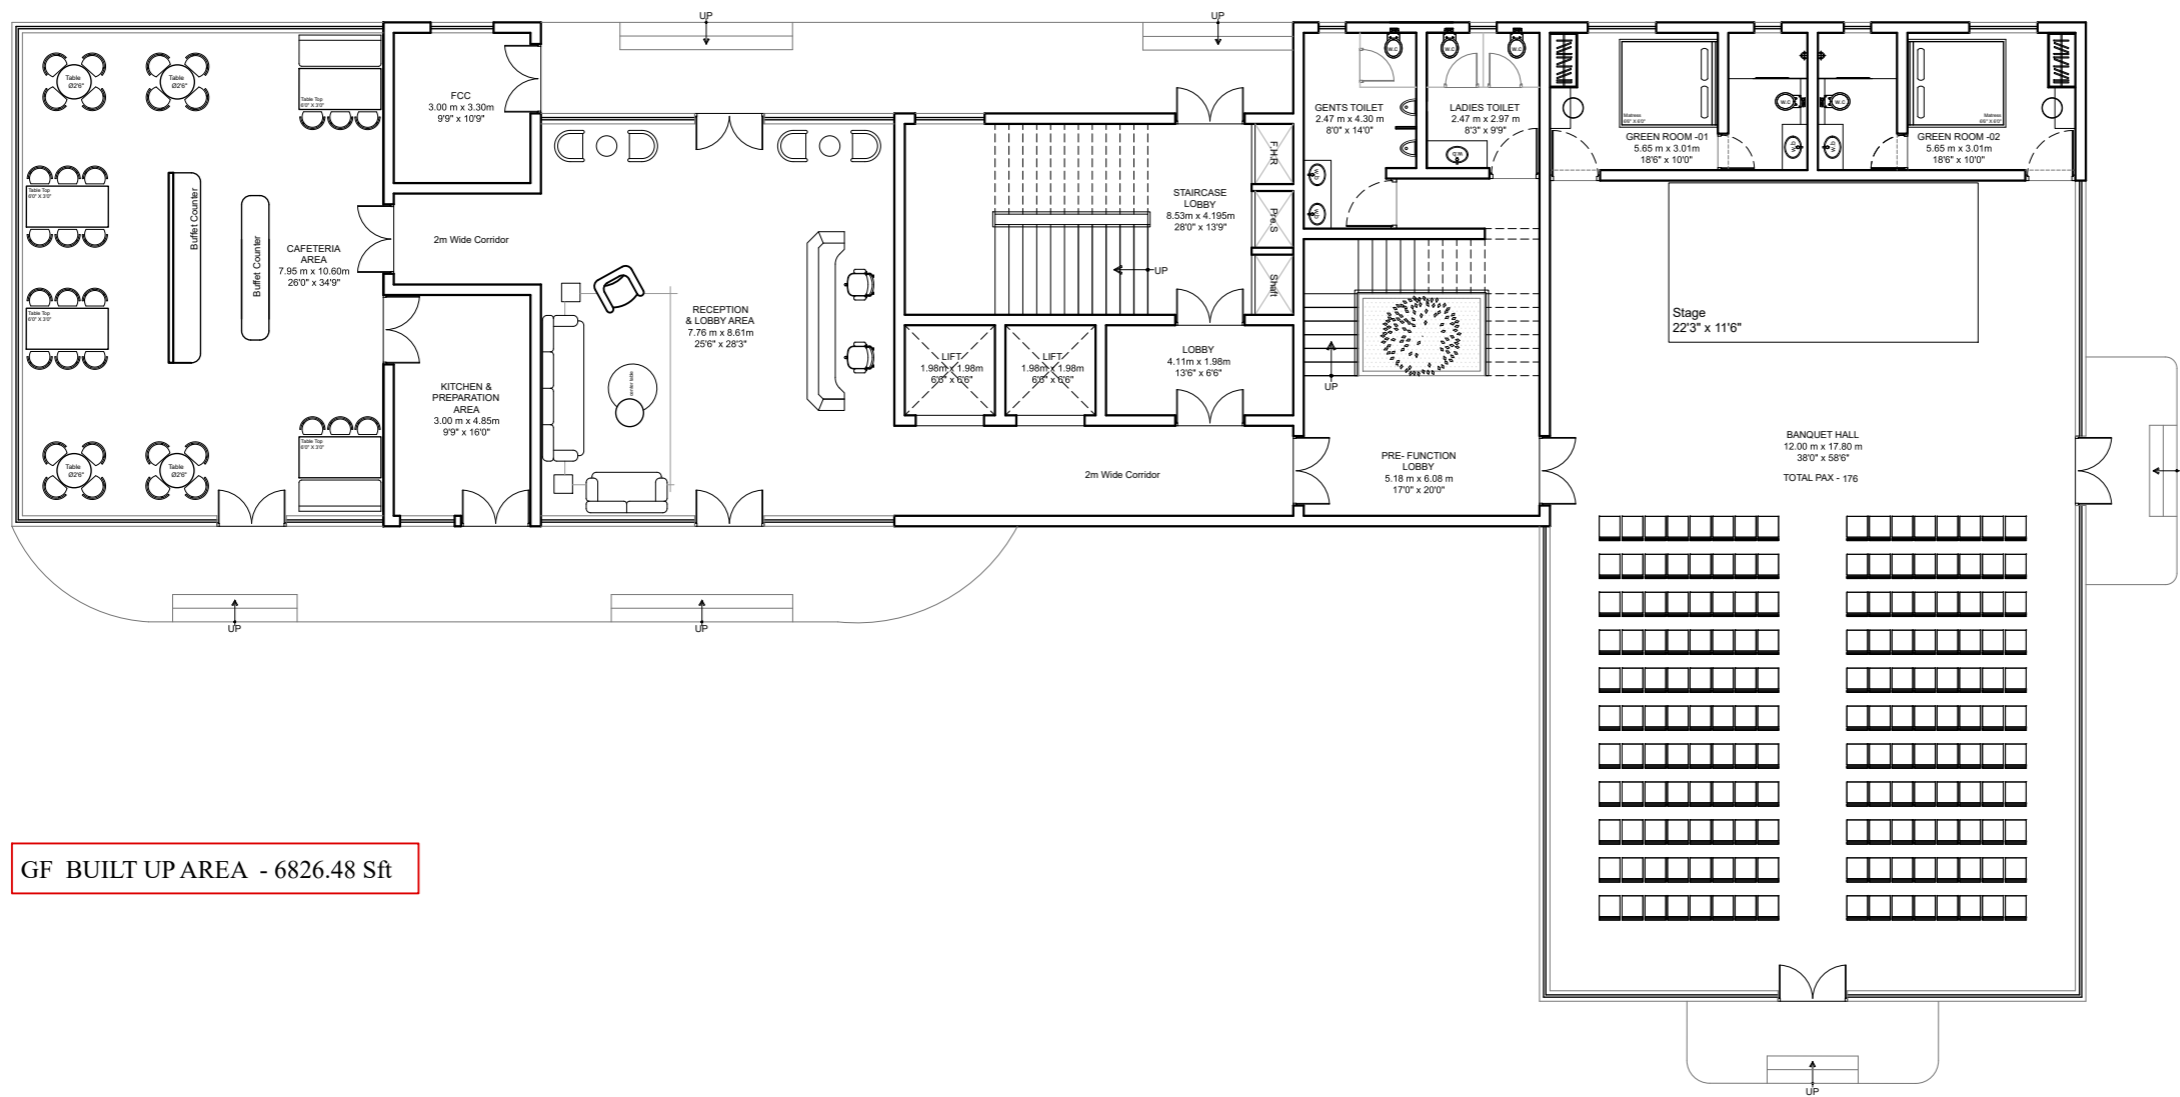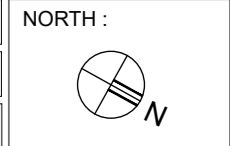


GF BUILT UP AREA - 6826.48 Sft

CLIENT :
Jhulkul Clubhouse

PROJECT :
Proposed Club House Layout

PROJECT NO :

GENERAL NOTES:
1. ALL DIMENSIONS ARE IN FEET, INCHES AND MM UNLESS SPECIFIED.
2. DO NOT SCALE THE DRAWINGS. ONLY THE WRITTEN DIMENSIONS SHALL BE FOLLOWED ANY DISCREPANCIES NOTED SHALL BE BROUGHT TO THE NOTICE OF THE CONSULTANT PRIOR TO EXECUTION.
3. THIS DRAWING SHOULD BE CONJUNCTION WITH OTHER RELEVANT FLOOR PLAN DRAWINGS.

PRIME CONSULTANT :

ARCHITECTS & INTERIOR DESIGNERS
PLOT NO 199, ROAD NO 14, PRASHASAN NAGAR,
JUBILEEHILLS, HYDERABAD.
www.hrlines.com
lines.rao@gmail.com

STRUCTURAL CONSULTANT :

OWNER / BUILDER'S SIGN :

OTHER'S SIGN :

ISSUED FOR : FI
FI : For Information only
A : For Approval
Pre. GFC : Pre Good for Construction
GFC : Good for Construction

REMARKS:

ARCHITECT'S SIGNATURE :
Ar. Hanumanth

DRAWN :
Ar. Akshaya Swaminathan

CHECKED :

APPROVED :

SHEET TITLE : First Floor Plan



SHEET NO : HRL-612-CH-1-CP-AR0-003

SCALE : NTS

REV NO : R1

DATE : 24-10-2025

REV DETAILS :

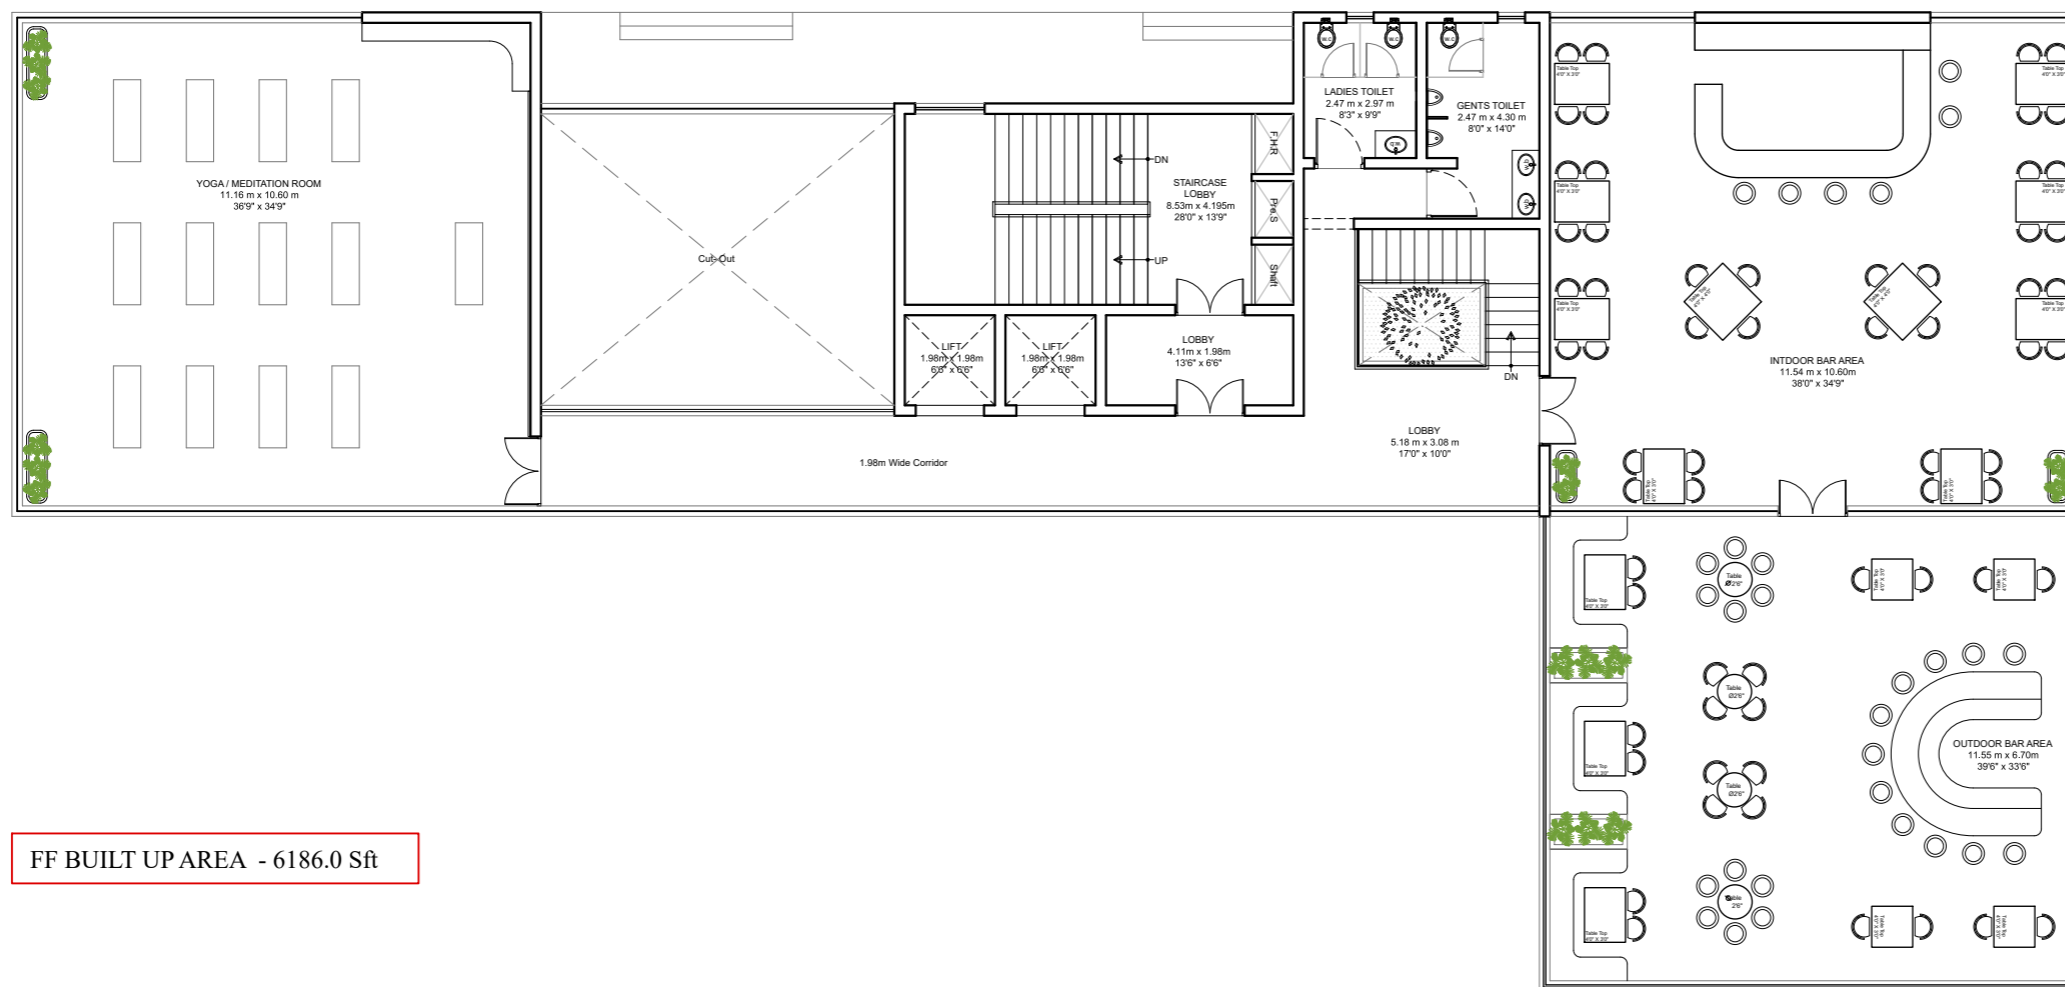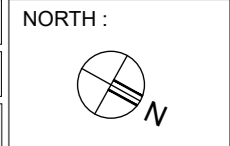

FF BUILT UP AREA - 6186.0 Sft

CLIENT :
Jhukul Clubhouse

PROJECT :
Proposed Club House Layout

PROJECT NO :

GENERAL NOTES:
1. ALL DIMENSIONS ARE IN FEET, INCHES AND MM UNLESS SPECIFIED.
2. DO NOT SCALE THE DRAWINGS. ONLY THE WRITTEN DIMENSIONS SHALL BE FOLLOWED ANY DISCREPANCIES NOTED SHALL BE BROUGHT TO THE NOTICE OF THE CONSULTANT PRIOR TO EXECUTION.
3. THIS DRAWING SHOULD BE CONJUNCTION WITH OTHER RELEVANT FLOOR PLAN DRAWINGS.

PRIME CONSULTANT :


ARCHITECTS & INTERIOR DESIGNERS
PLOT NO 199, ROAD NO 14, PRASHASAN NAGAR,
JUBILEEHILLS, HYDERABAD.
www.hrlines.com
lines.rao@gmail.com

STRUCTURAL CONSULTANT :

OWNER / BUILDER'S SIGN :

OTHER'S SIGN :

ISSUED FOR : FI
FI : For Information only
A : For Approval
Pre. GFC : Pre Good for Construction
GFC : Good for Construction

REMARKS:

ARCHITECT'S SIGNATURE :
Ar. Hanumanth

DRAWN :
Ar. Akshaya Swaminathan

CHECKED :

APPROVED :

SHEET TITLE : Second Floor Plan

SHEET NO : HRL-612-CH-1-CP-AR0-004


SCALE : NTS

REV NO : R1

DATE : 24-10-2025

REV DETAILS :

NORTH :

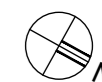

SF BUILT UP AREA - 5427.05 Sft

TOTAL BUA BUILT UP AREA - 18,440 Sft