

SITE CUM STILT FLOOR PLAN



PROJECT DETAIL

PROPOSED CONSTRUCTION OF RESIDENTIAL BUILDING IN THIRUVALLUVAR STREET, EAST TAMBARAM, CHENNAI - 600 059.

LEGEND

S.NO.	TYPE	DESCRIPTION	SIZE
1	MD	MAIN DOOR	3'-6" x 7'-0"
2	D1	DOOR	3'-0" x 7'-0"
3	D2	DOOR	2'-6" x 7'-0"
4	W1	WINDOW	4'-6" x 4'-0"
5	W2	WINDOW	3'-0" x 4'-0"
6	W3	WINDOW	3'-0" x 3'-0"
7	V1	VENTILATOR	2'-0" x 2'-0"
8	O	OPENING	2'-6" x 7'-0"

AREA STATEMENT

- PLOT AREA - 4493 SQFT
- FLAT F1 - 1430 SQFT (UDS - 545 SQFT)
- FLAT F2 - 1050 SQFT (UDS - 400 SQFT)
- FLAT F3 - 1330 SQFT (UDS - 506 SQFT)
- FLAT S1 - 1430 SQFT (UDS - 545 SQFT)
- FLAT S2 - 1050 SQFT (UDS - 400 SQFT)
- FLAT S3 - 1330 SQFT (UDS - 507 SQFT)
- FLAT T1 - 1890 SQFT (UDS - 720 SQFT)
- FLAT T2 - 1920 SQFT (UDS - 733 SQFT)

00.	ISSUED FOR APPROVAL	SLW	26.12.2024	
REV	DESCRIPTIONS	DRN	CHK	DATE
	PROJ NO: VP#225/24-25	DWG NO: SC - 01	DATE: 26.12.2024	

TMH - ANUSUYA

BUILDERS / PROMOTERS




No. 12/3, Rajaji St, Anandha Nagar, East Tambaram, Chennai-59.
Office Contact : 044 48597576
Mob : 98419 27576, 99419 27576
email : tmhconstruction243@gmail.com
Website: www.tmhconstruction243@gmail.com

PROJECT CONSULTANT



Consulting Engineers & Licensed Surveyors
No. 10, Ponniamman Koil 1st Street, Pallavaram, Chennai - 600 043.
Ph: 044-2264 2184, Telefax: 044-2264 4252
Mob: 98842 11274, 99529 72184.
email: vpoints@rediffmail.com

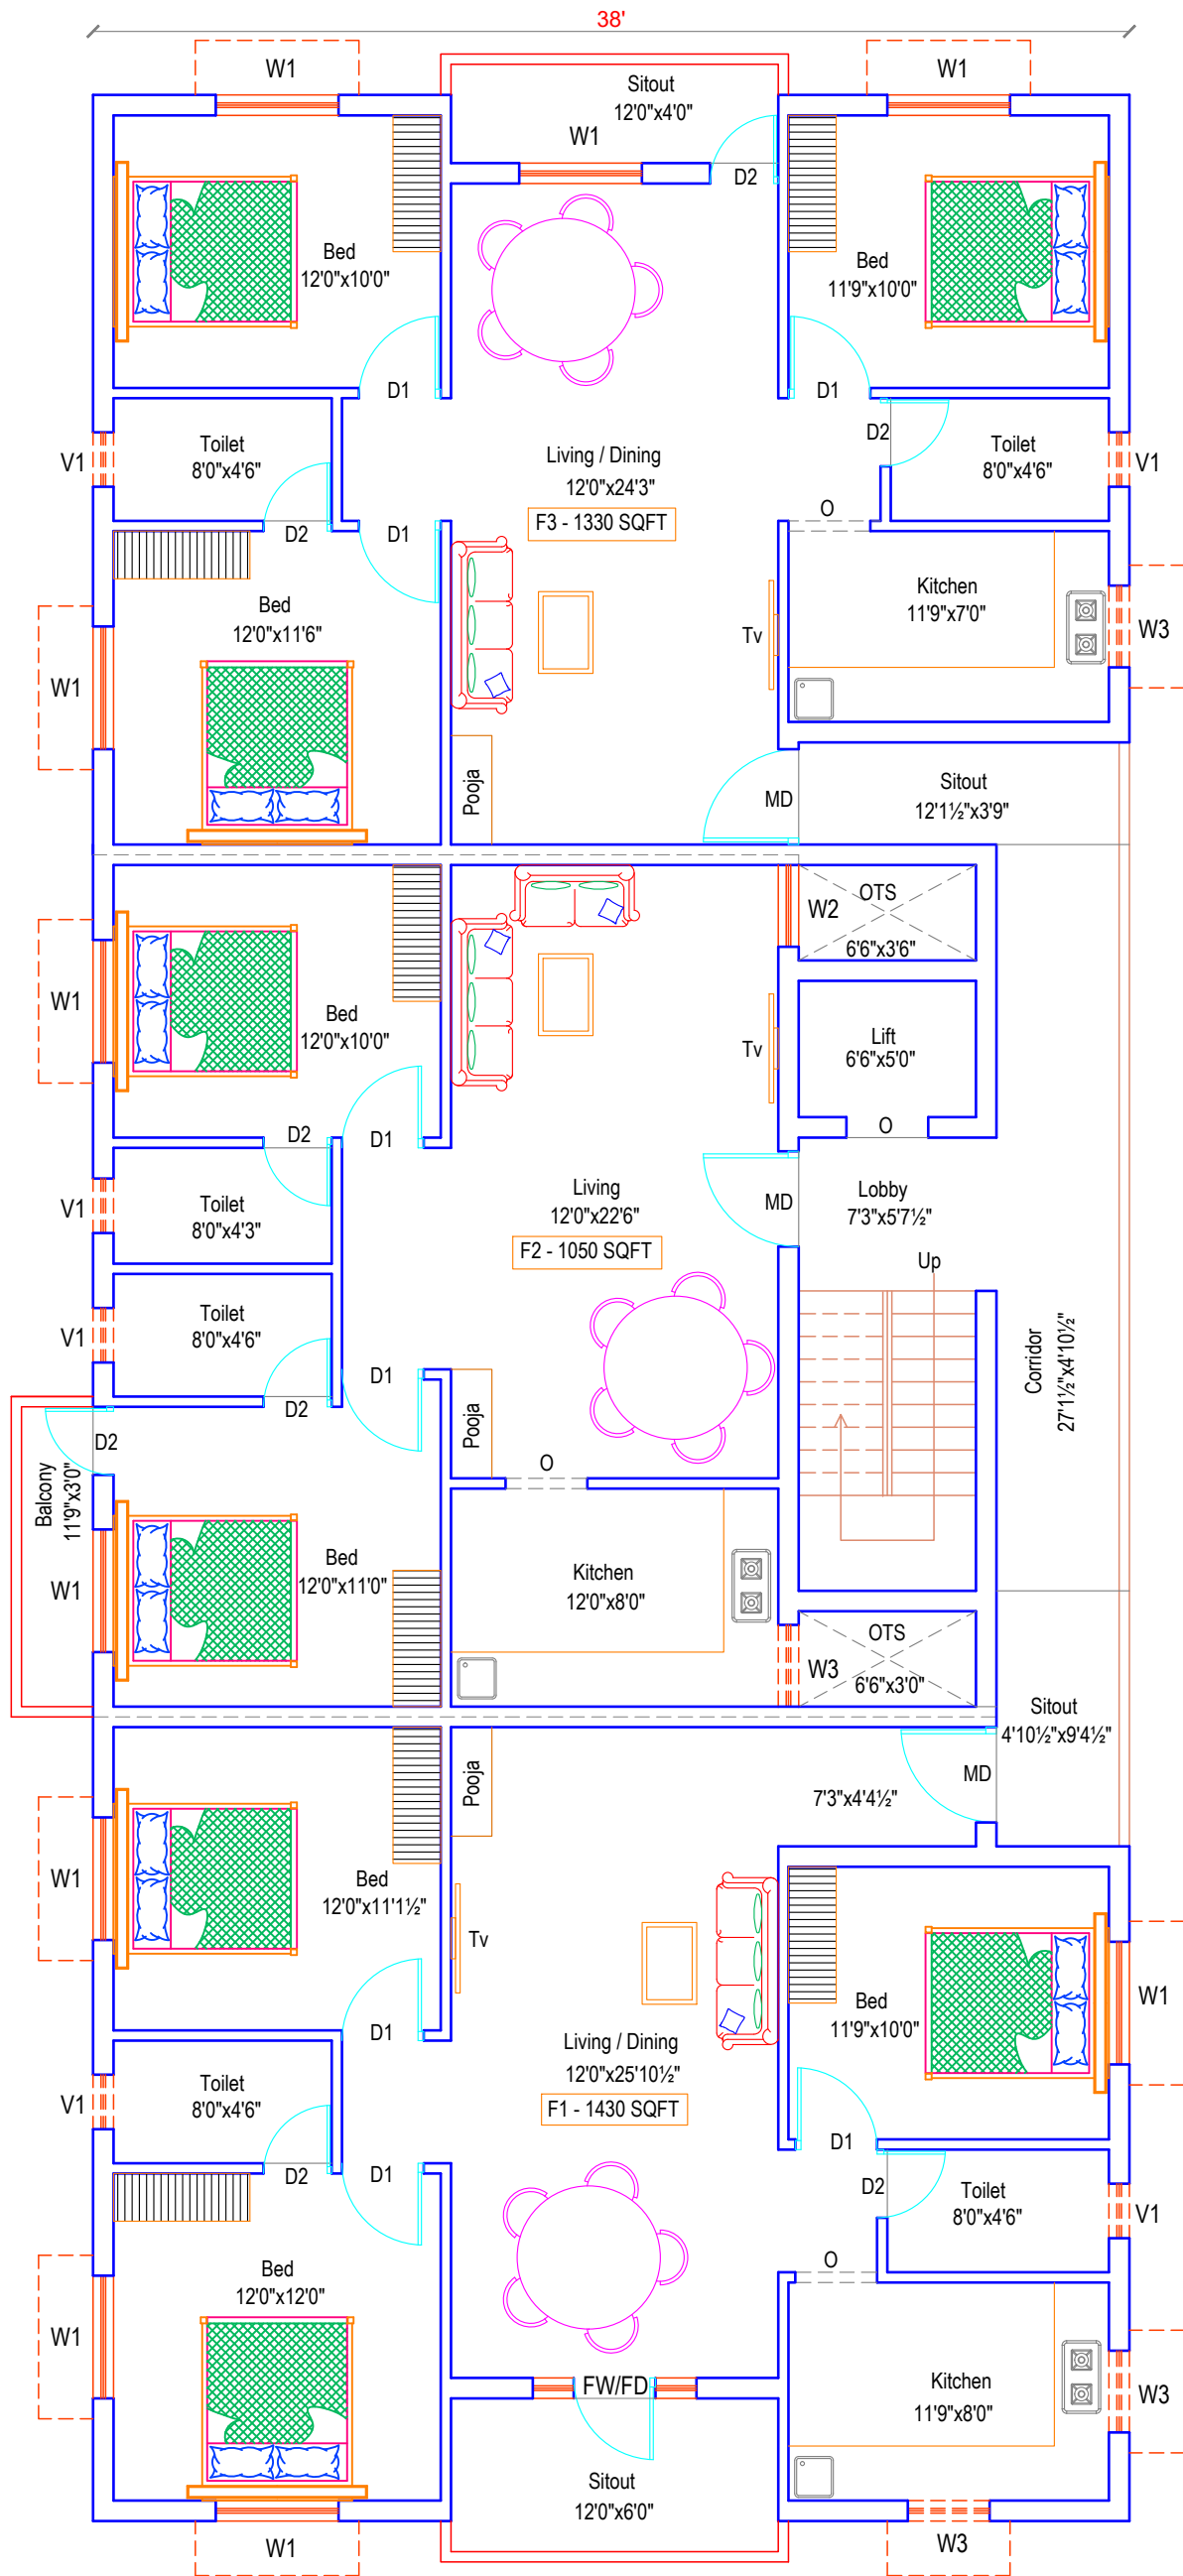

FIRST FLOOR PLAN



PROJECT DETAIL

PROPOSED CONSTRUCTION OF RESIDENTIAL BUILDING IN THIRUVALLUVAR STREET, EAST TAMBARAM, CHENNAI - 600 059.

LEGEND

S.NO.	TYPE	DESCRIPTION	SIZE
1	MD	MAIN DOOR	3'-6" x 7'-0"
2	D1	DOOR	3'-0" x 7'-0"
3	D2	DOOR	2'-6" x 7'-0"
4	W1	WINDOW	4'-6" x 4'-0"
5	W2	WINDOW	3'-0" x 4'-0"
6	W3	WINDOW	3'-0" x 3'-0"
7	V1	VENTILATOR	2'-0" x 2'-0"
8	O	OPENING	2'-6" x 7'-0"

AREA STATEMENT

- PLOT AREA - 4493 SQFT
- FLAT F1 - 1430 SQFT (UDS - 545 SQFT)
- FLAT F2 - 1050 SQFT (UDS - 400 SQFT)
- FLAT F3 - 1330 SQFT (UDS - 506 SQFT)
- FLAT S1 - 1430 SQFT (UDS - 545 SQFT)
- FLAT S2 - 1050 SQFT (UDS - 400 SQFT)
- FLAT S3 - 1330 SQFT (UDS - 507 SQFT)
- FLAT T1 - 1890 SQFT (UDS - 720 SQFT)
- FLAT T2 - 1920 SQFT (UDS - 733 SQFT)

00.	ISSUED FOR APPROVAL	SLW	26.12.2024
REV	DESCRIPTIONS	DRN	CHK
	PROJ NO: VP#225/24-25	DWG NO: SC - 02	
		DATE: 26.12.2024	

TMH - ANUSUYA


BUILDERS / PROMOTERS



No. 12/3, Rajaji St, Anandha Nagar, East Tambaram, Chennai-59.
 Office Contact : 044 48597576
 Mob : 98419 27576, 99419 27576
 email : tmhconstruction243@gmail.com
 Website: www.tmhconstruction243@gmail.com

PROJECT CONSULTANT

VIEW POINTS
 Consulting Engineers & Licensed Surveyors
 No. 10, Ponniamman Koil 1st Street, Pallavaram, Chennai - 600 043.
 Ph: 044-2264 2184, Telefax: 044-2264 4252
 Mob: 98842 11274, 99529 72184.
 email: vpoints@rediffmail.com

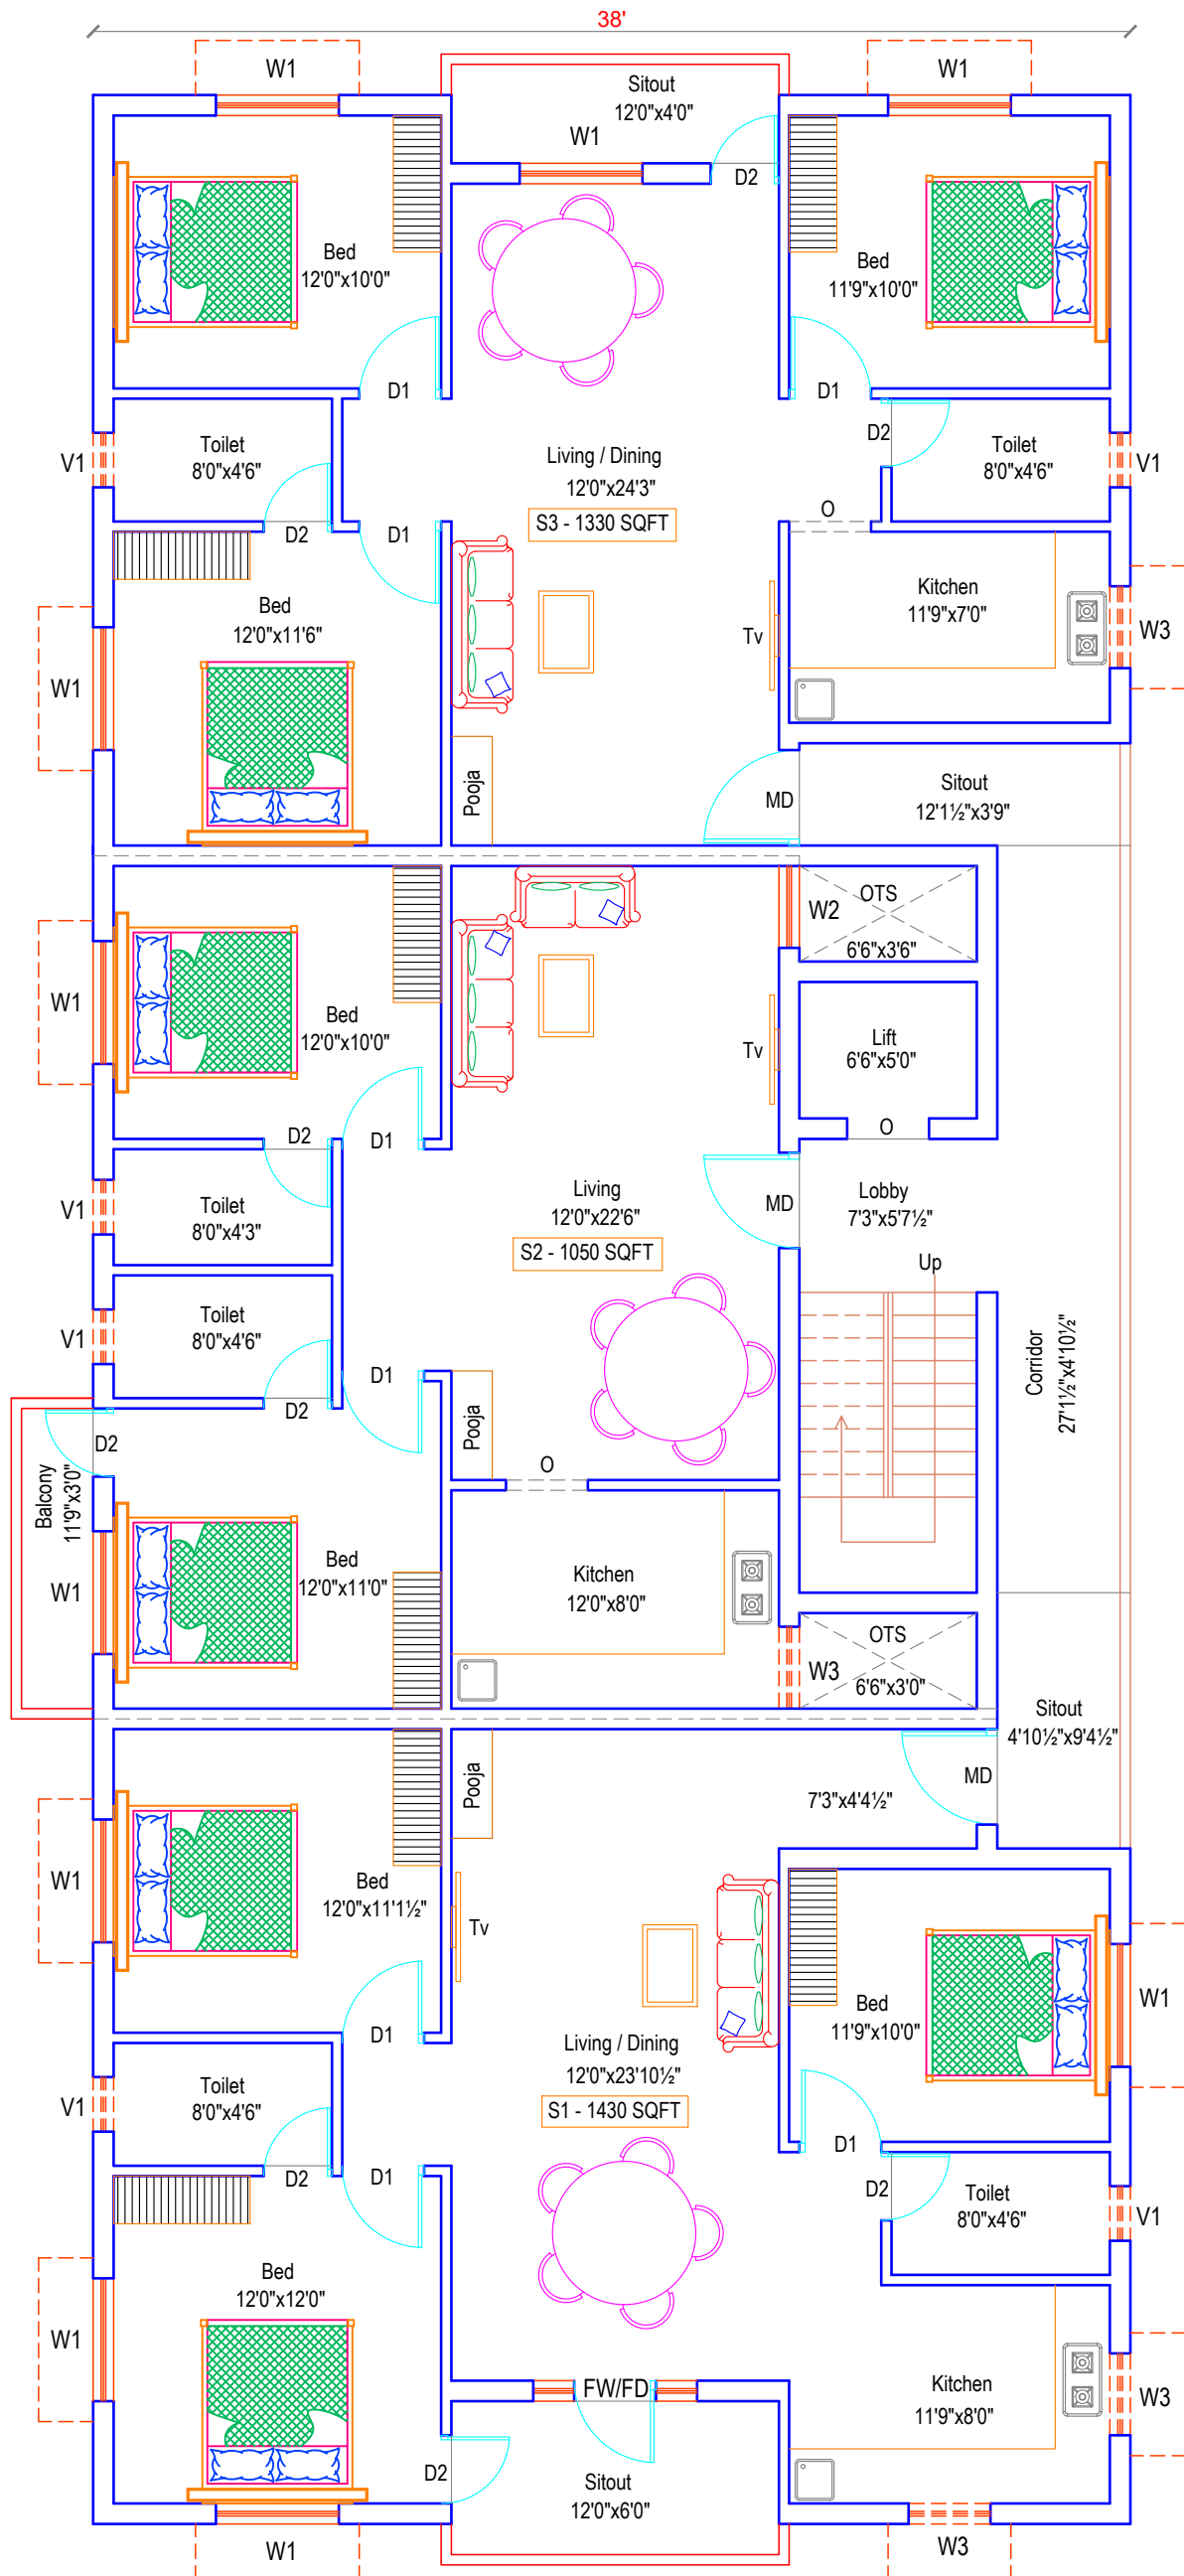

SECOND FLOOR PLAN



PROJECT DETAIL

PROPOSED CONSTRUCTION OF RESIDENTIAL BUILDING IN THIRUVALLUVAR STREET, EAST TAMBARAM, CHENNAI - 600 059.

LEGEND

S.NO.	TYPE	DESCRIPTION	SIZE
1	MD	MAIN DOOR	3'-6" x 7'-0"
2	D1	DOOR	3'-0" x 7'-0"
3	D2	DOOR	2'-6" x 7'-0"
4	W1	WINDOW	4'-6" x 4'-0"
5	W2	WINDOW	3'-0" x 4'-0"
6	W3	WINDOW	3'-0" x 3'-0"
7	V1	VENTILATOR	2'-0" x 2'-0"
8	O	OPENING	2'-6" x 7'-0"

AREA STATEMENT

- PLOT AREA - 4493 SQFT
- FLAT F1 - 1430 SQFT (UDS - 545 SQFT)
- FLAT F2 - 1050 SQFT (UDS - 400 SQFT)
- FLAT F3 - 1330 SQFT (UDS - 506 SQFT)
- FLAT S1 - 1430 SQFT (UDS - 545 SQFT)
- FLAT S2 - 1050 SQFT (UDS - 400 SQFT)
- FLAT S3 - 1330 SQFT (UDS - 507 SQFT)
- FLAT T1 - 1890 SQFT (UDS - 720 SQFT)
- FLAT T2 - 1920 SQFT (UDS - 733 SQFT)

00.	ISSUED FOR APPROVAL	SLW	26.12.2024
REV	DESCRIPTIONS	DRN	CHK
	PROJ NO: VP#225/24-25	DWG NO: SC - 03	
		DATE: 26.12.2024	

TMH - ANUSUYA


BUILDERS / PROMOTERS



No. 12/3, Rajaji St, Anandha Nagar, East Tambaram, Chennai-59.
Office Contact : 044 48597576
Mob : 98419 27576, 99419 27576
email : tmhconstruction243@gmail.com
Website: www.tmhconstruction243@gmail.com

PROJECT CONSULTANT

VIEW POINTS
Consulting Engineers & Licensed Surveyors
No. 10, Ponniamman Koil 1st Street, Pallavaram, Chennai - 600 043.
Ph: 044-2264 2184, Telefax: 044-2264 4252
Mob: 98842 11274, 99529 72184.
email: vpoints@rediffmail.com

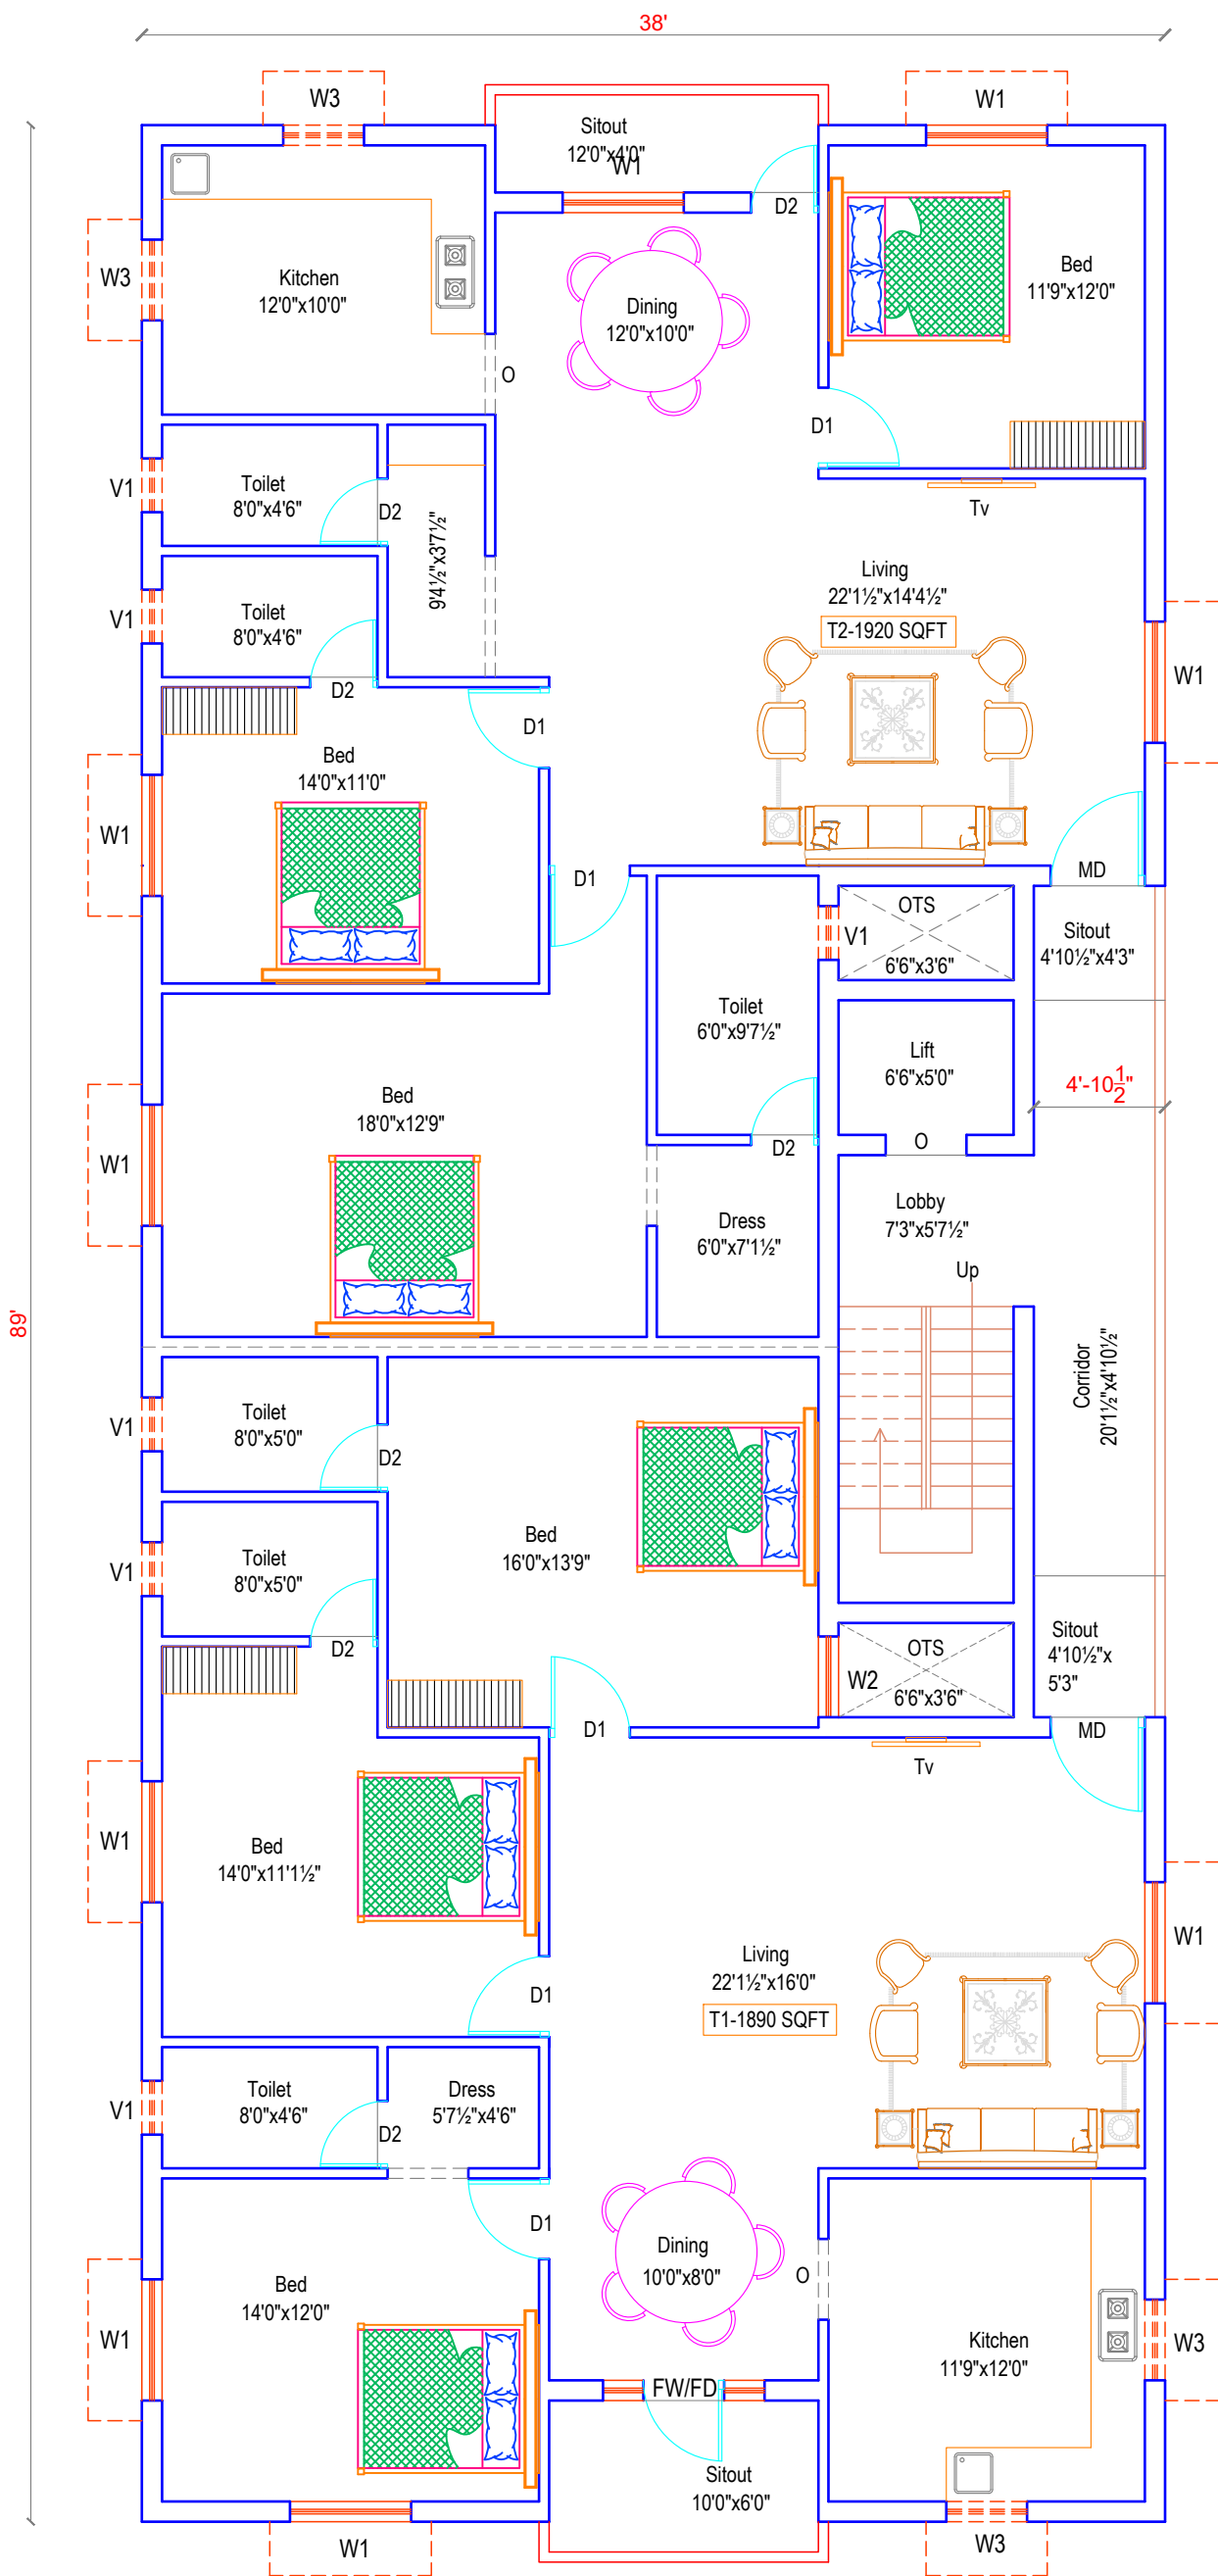

THIRD FLOOR PLAN



PROJECT DETAIL

PROPOSED CONSTRUCTION OF RESIDENTIAL BUILDING IN THIRUVALLUVAR STREET, EAST TAMBARAM, CHENNAI - 600 059.

LEGEND

S.NO.	TYPE	DESCRIPTION	SIZE
1	MD	MAIN DOOR	3'-6" x 7'-0"
2	D1	DOOR	3'-0" x 7'-0"
3	D2	DOOR	2'-6" x 7'-0"
4	W1	WINDOW	4'-6" x 4'-0"
5	W2	WINDOW	3'-0" x 4'-0"
6	W3	WINDOW	3'-0" x 3'-0"
7	V1	VENTILATOR	2'-0" x 2'-0"
8	O	OPENING	2'-6" x 7'-0"

AREA STATEMENT

- PLOT AREA - 4493 SQFT
- FLAT F1 - 1430 SQFT (UDS - 545 SQFT)
- FLAT F2 - 1050 SQFT (UDS - 400 SQFT)
- FLAT F3 - 1330 SQFT (UDS - 506 SQFT)
- FLAT S1 - 1430 SQFT (UDS - 545 SQFT)
- FLAT S2 - 1050 SQFT (UDS - 400 SQFT)
- FLAT S3 - 1330 SQFT (UDS - 507 SQFT)
- FLAT T1 - 1890 SQFT (UDS - 720 SQFT)
- FLAT T2 - 1920 SQFT (UDS - 733 SQFT)

00.	ISSUED FOR APPROVAL	SLW	26.12.2024
REV	DESCRIPTIONS	DRN	CHK
	PROJ NO: VP#225/24-25	DWG NO: SC - 04 DATE: 26.12.2024	

TMH - ANUSUYA

BUILDERS / PROMOTERS



No. 12/3, Rajaji St, Anandha Nagar, East Tambaram, Chennai-59.
Office Contact : 044 48597576
Mob : 98419 27576, 99419 27576
email : tmhconstruction243@gmail.com
Website: www.tmhconstruction243@gmail.com

PROJECT CONSULTANT

VIEW POINTS
Consulting Engineers & Licensed Surveyors
No. 10, Ponniamman Koil 1st Street, Pallavaram, Chennai - 600 043.
Ph: 044-2264 2184, Telefax: 044-2264 4252
Mob: 98842 11274, 99529 72184.
email: vpoints@rediffmail.com