

ADVISOR'S APPROVAL:


REV #	DATE	DESCRIPTION	REV

DIRECTOR: **LAUREN NICHOLS**
 DESIGNER: **SAM EADS**
 TECHNICAL DIRECTOR: **JAMES DOOLITTLE**
 DRAFTED BY: **SME**

PRODUCTION: **ROOM 509**
 DESCRIPTION: **SECTION**

DATE: 6/12/24
 SCALE: 1/2" = 1'-0"
 VENUE: RESKIN
 PRD #: **TEC-153**
 SHEET:


Jun 12, 2024 - 10:20pm C:\Users\seads1\OneDrive - DePaul University\Autocad\Project 4\Submissions\EADS_Final\PKg.dwg

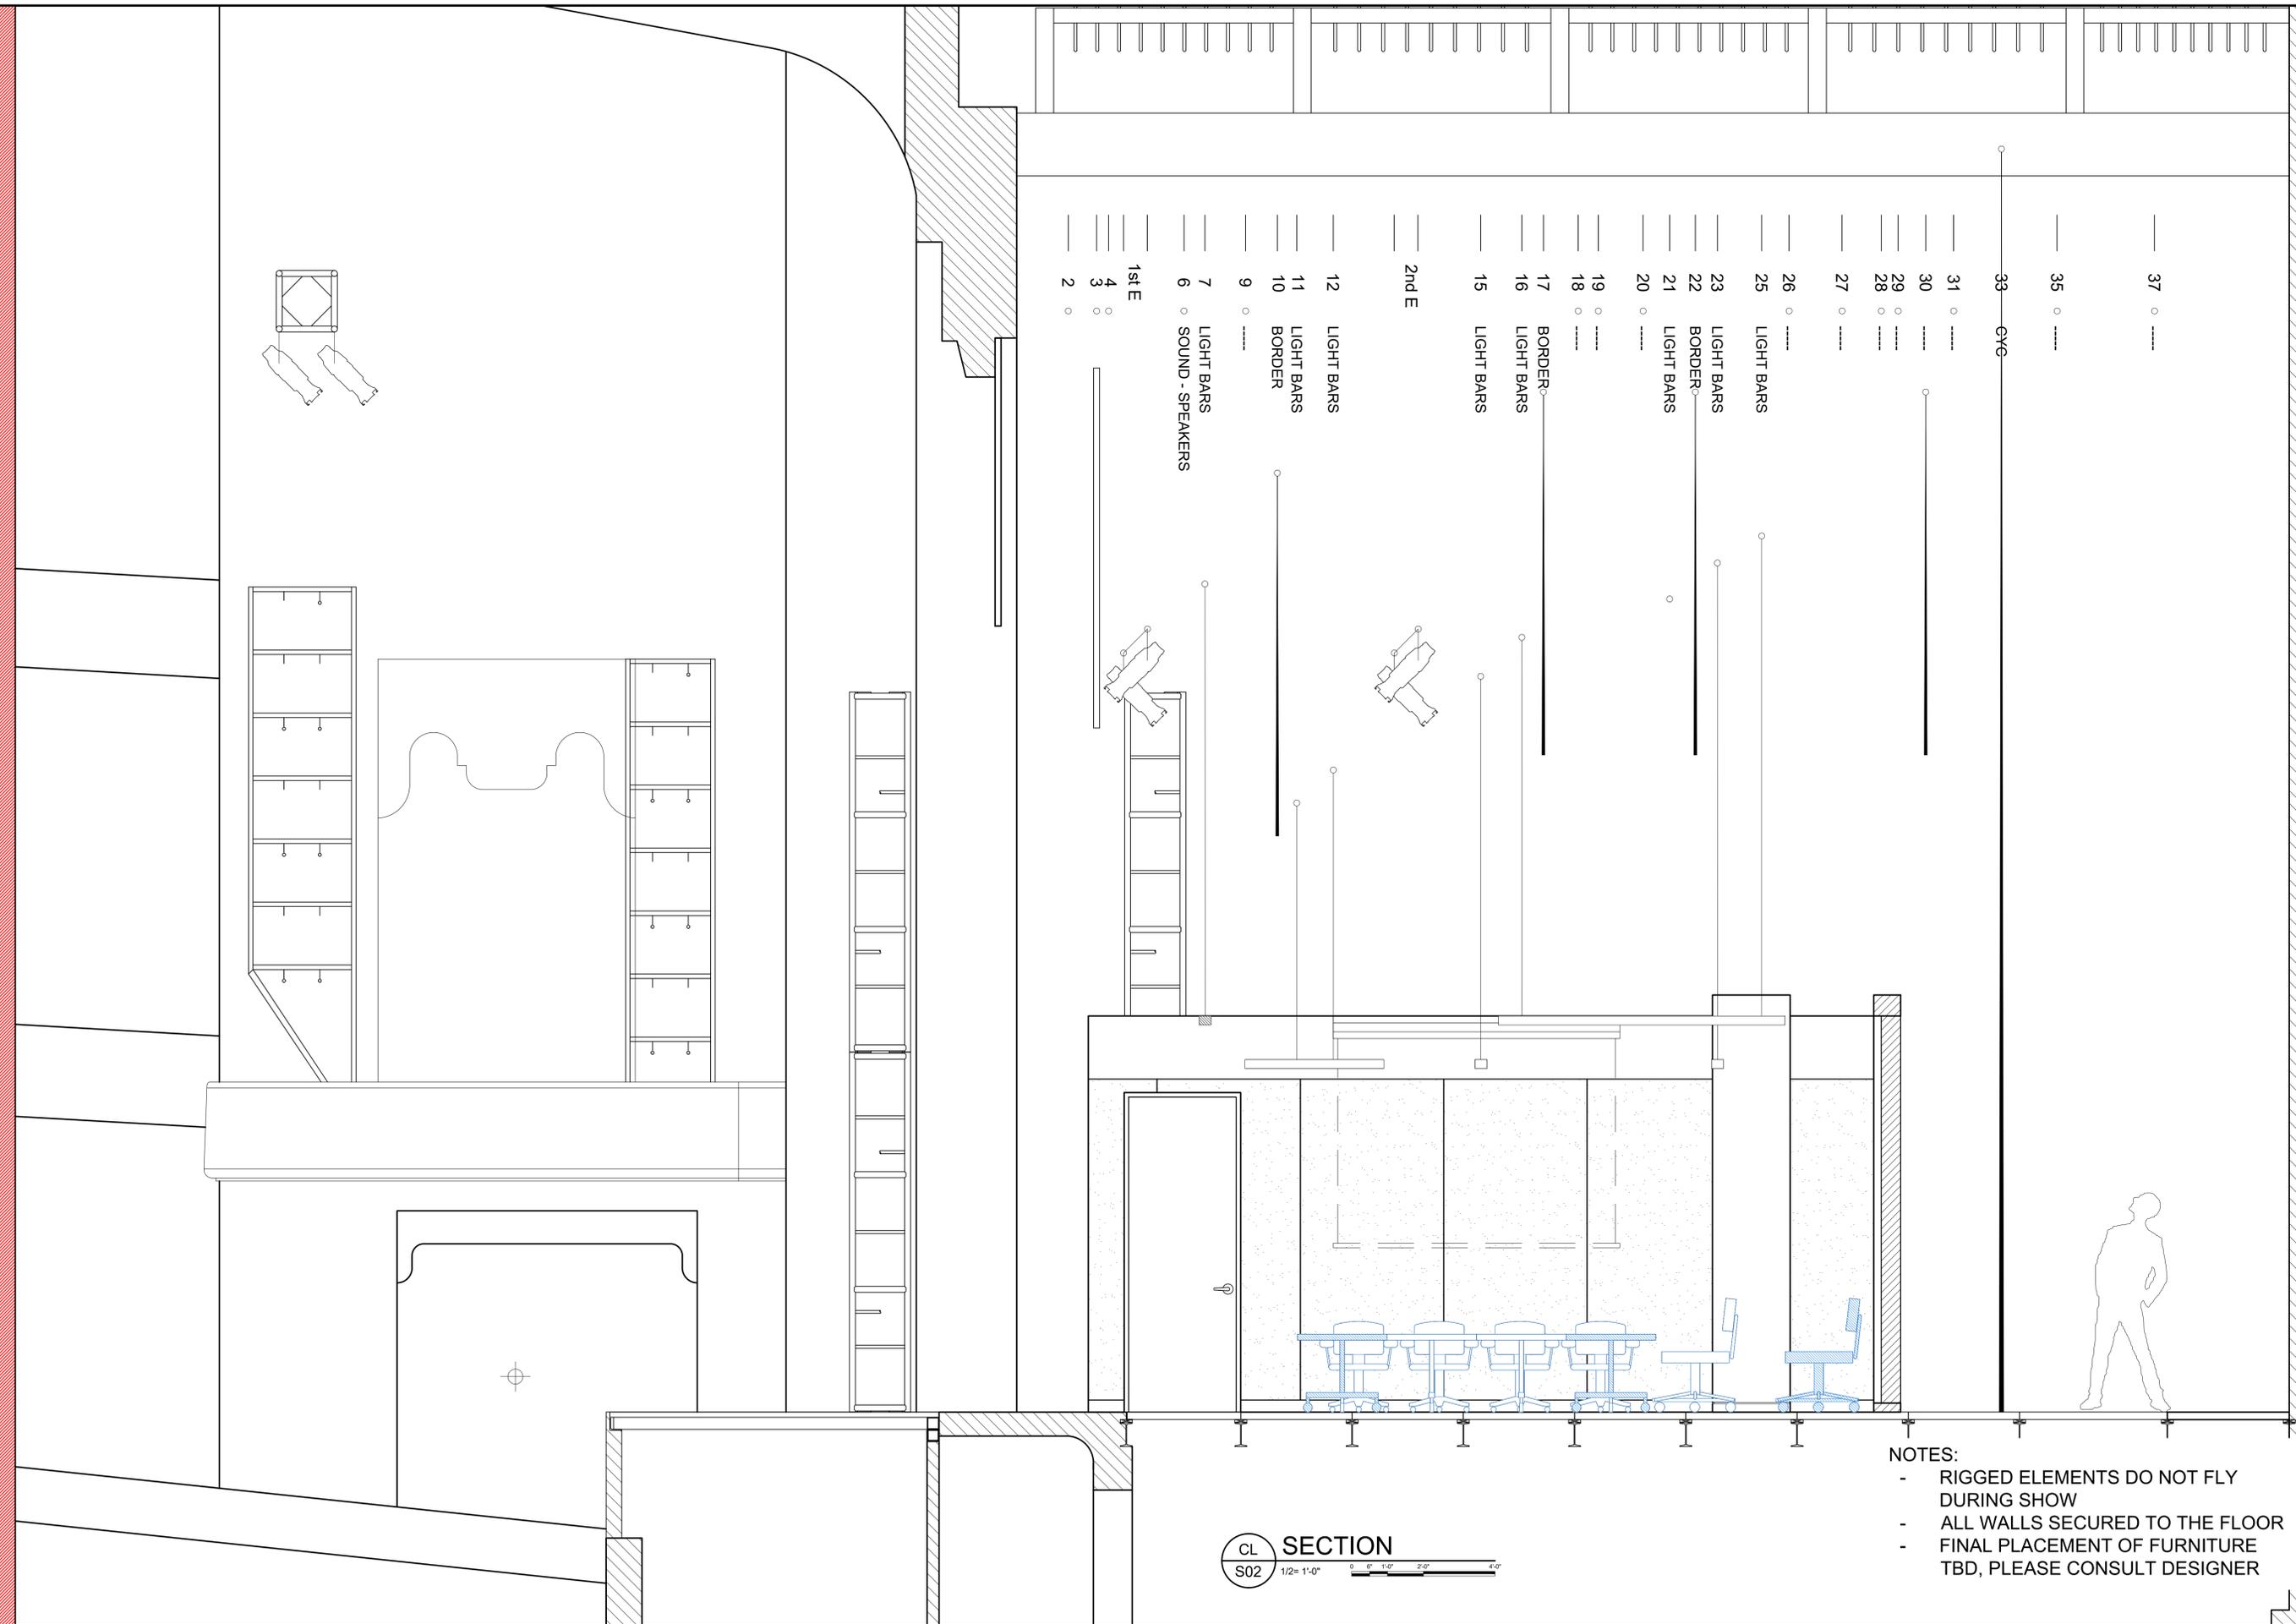

SECTION
 CL S02
 1/2" = 1'-0"
 0 6" 1'-0" 2'-0" 4'-0"

- NOTES:**
- RIGGED ELEMENTS DO NOT FLY DURING SHOW
 - ALL WALLS SECURED TO THE FLOOR
 - FINAL PLACEMENT OF FURNITURE TBD, PLEASE CONSULT DESIGNER

Jun. 12. 2024 - 10:20pm C:\Users\seads1\OneDrive - DePaul University\Autocad\Project 4\Submissions\EADS_FinalPkg.dwg

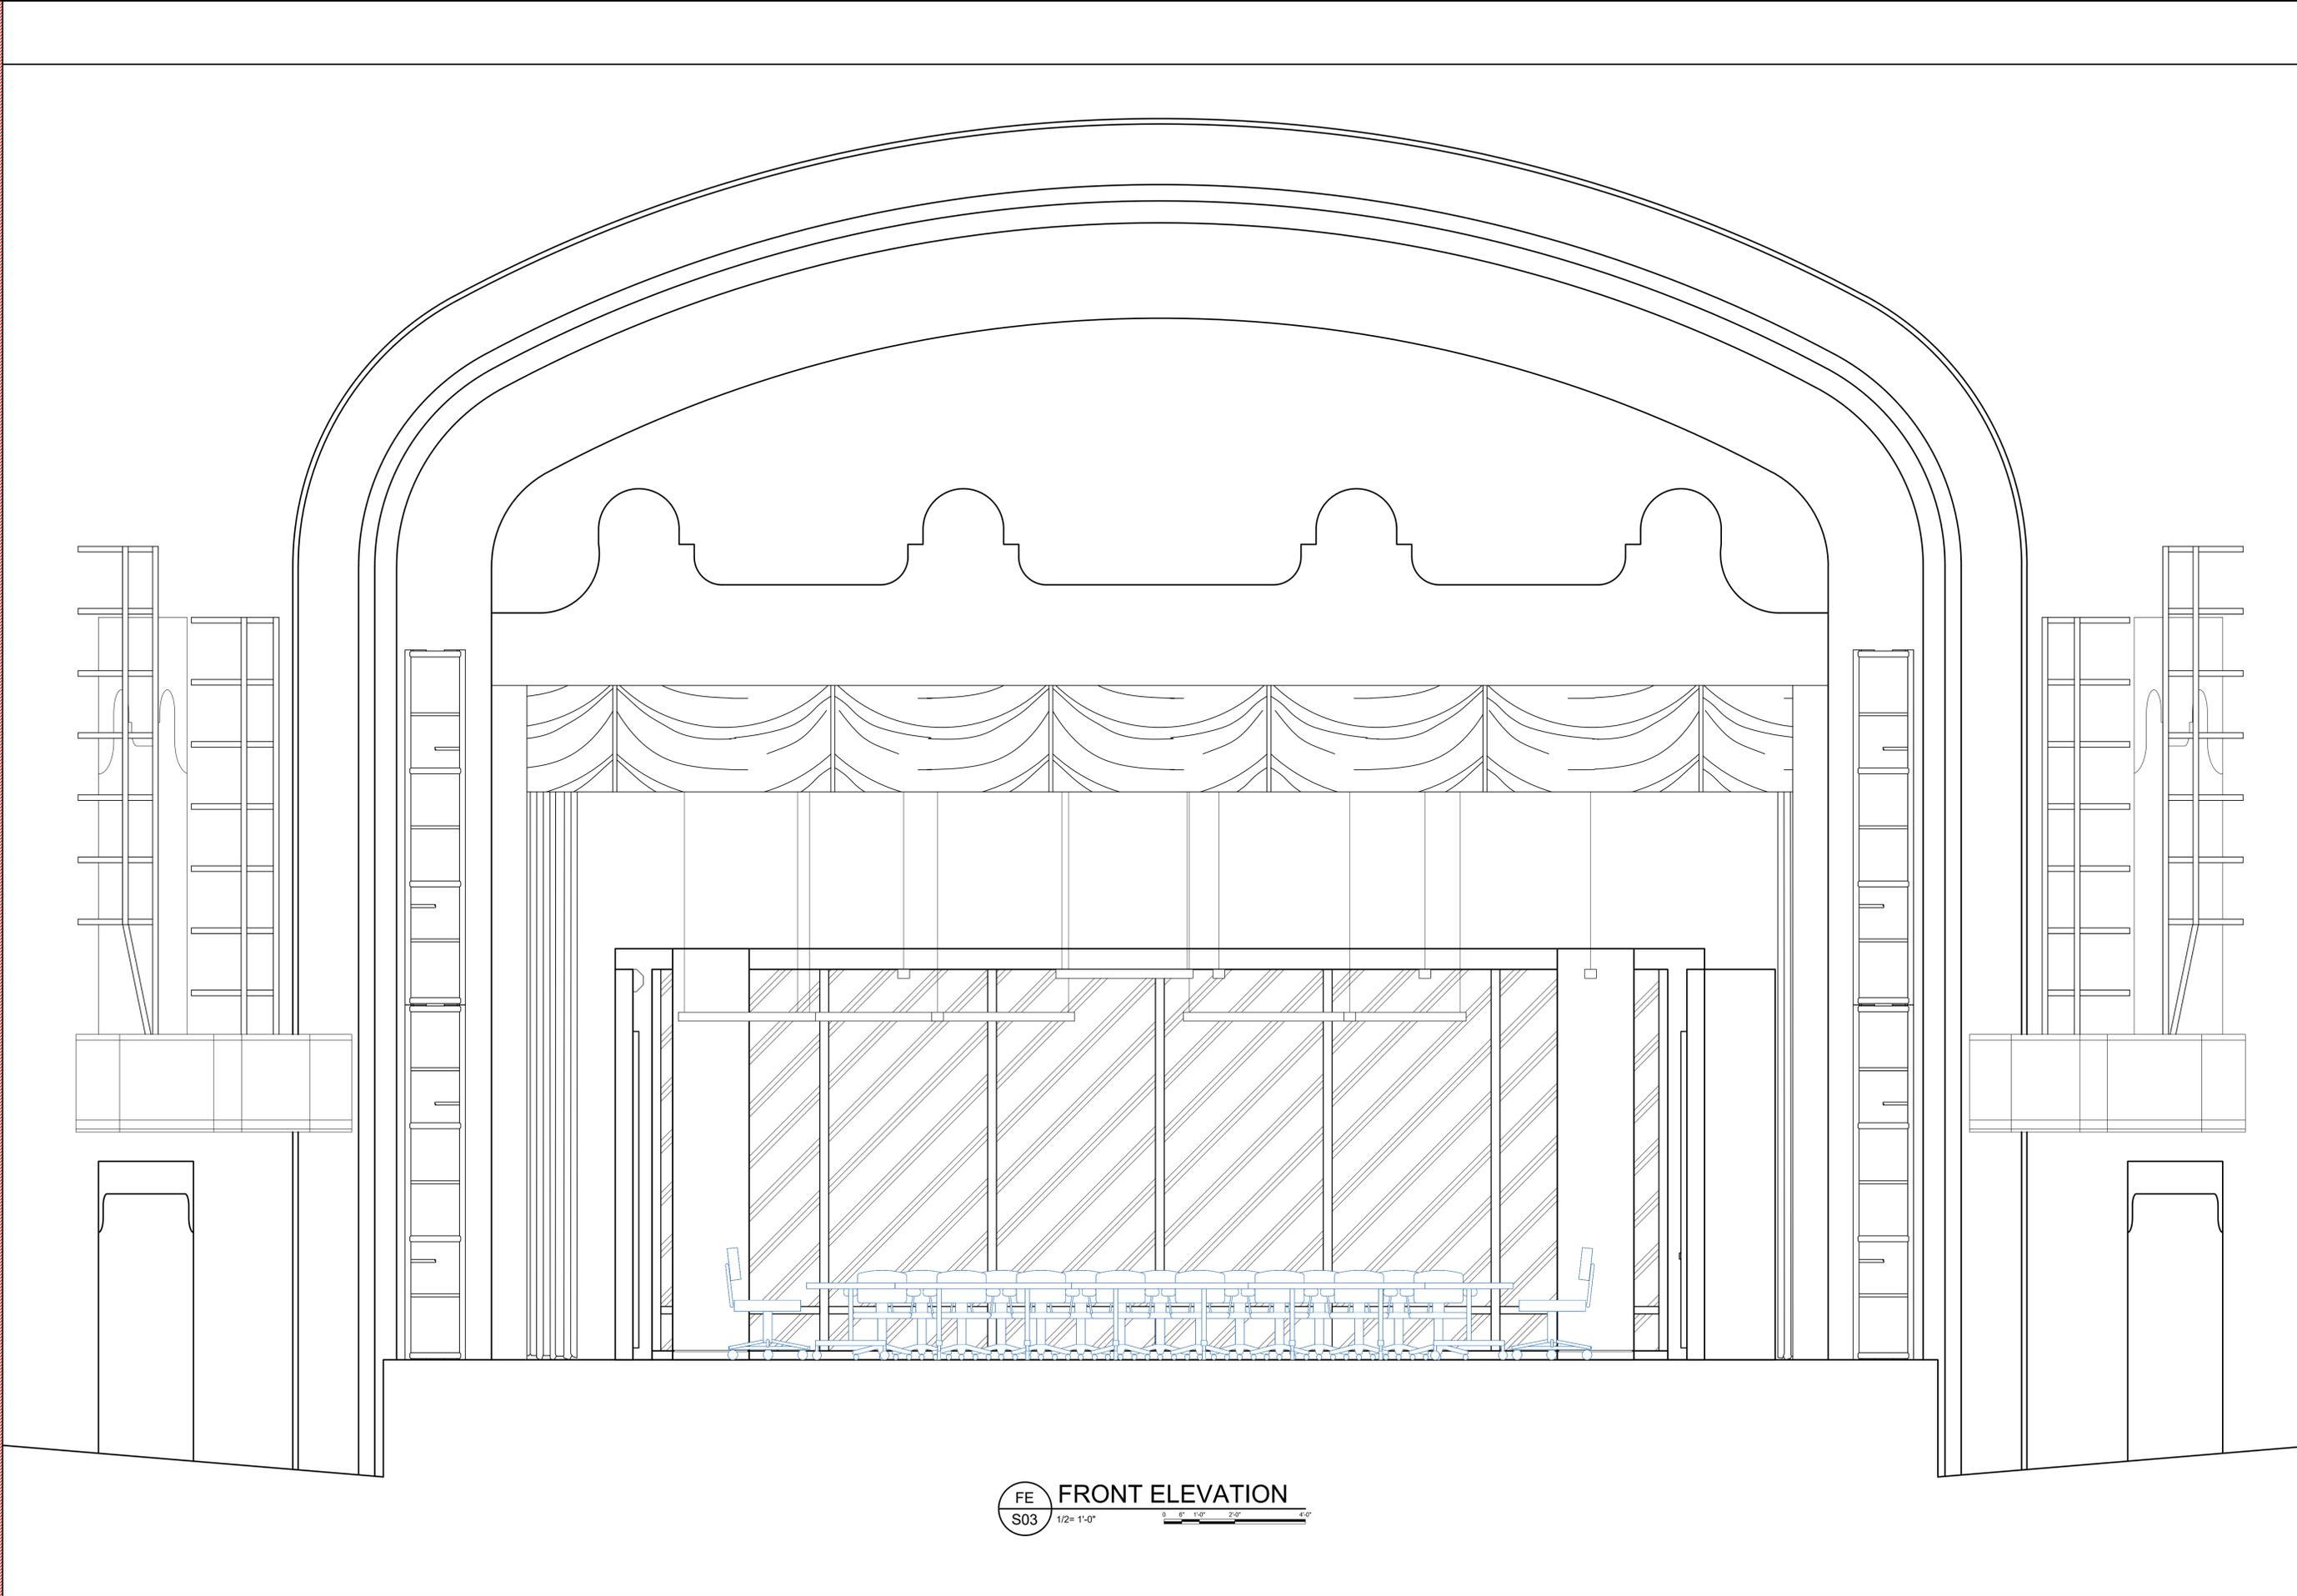

FE FRONT ELEVATION
S03 1/2" = 1'-0" 0 6" 1'-0" 2'-0" 4'-0"

THE
**THEATRE
SCHOOL**
AT DePaul University

ADVISOR'S APPROVAL:

REV #	DATE	DESCRIPTION	BY

REVISIONS

DIRECTOR: LAUREN NICHOLS
 DESIGNER: SAM EADS
 TECHNICAL DIRECTOR: JAMES DOOLITTLE
 DRAFTED BY: SME

PRODUCTION: ROOM 509
 DESCRIPTION: FRONT ELEVATION

DATE: 6/12/24
 SCALE: 1/2" = 1'-0"
 VENUE: RESKIN
 PRD #: TEC-153

SHEET: 3 OF 8

ADVISOR'S APPROVAL:

REVISIONS


REV #	DATE	DESCRIPTION

DIRECTOR:
LAUREN NICHOLS
DESIGNER:
SAM EADS
TECHNICAL DIRECTOR:
JAMES DOOLITTLE
DRAFTED BY:
SME


PRODUCTION:
ROOM 509
DESCRIPTION:
DECK PLAN

DATE:
6/12/24
SCALE:
1/2" = 1'-0"
VENUE:
RESKIN
PRD #:
TEC-153
SHEET:


4
OF 8

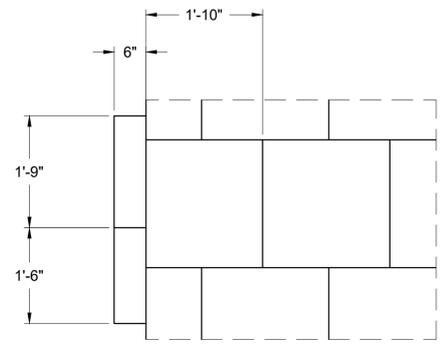


2 DSR TILES DETAIL
S03 3/4" = 1'-0"

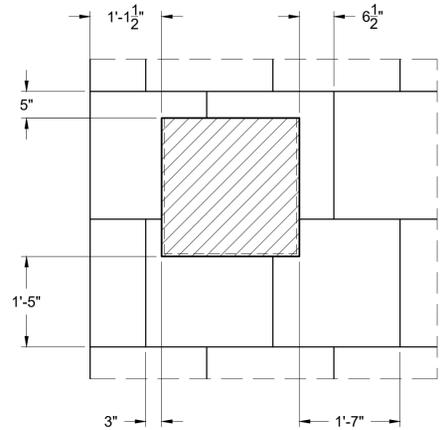


3 USR TILES DETAIL
S03 3/4" = 1'-0"

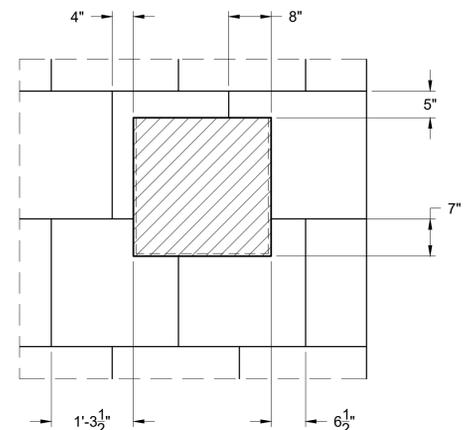


4 USL TILES DETAIL
S03 3/4" = 1'-0"

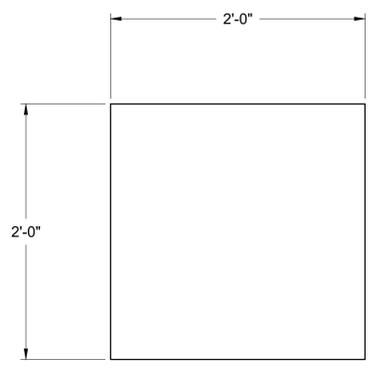

5 CARPET TILE DETAIL
S03 1-1/2" = 1'-0"

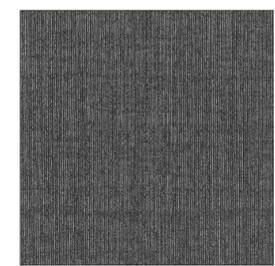

CARPET TILE
REFERENCE IMAGE

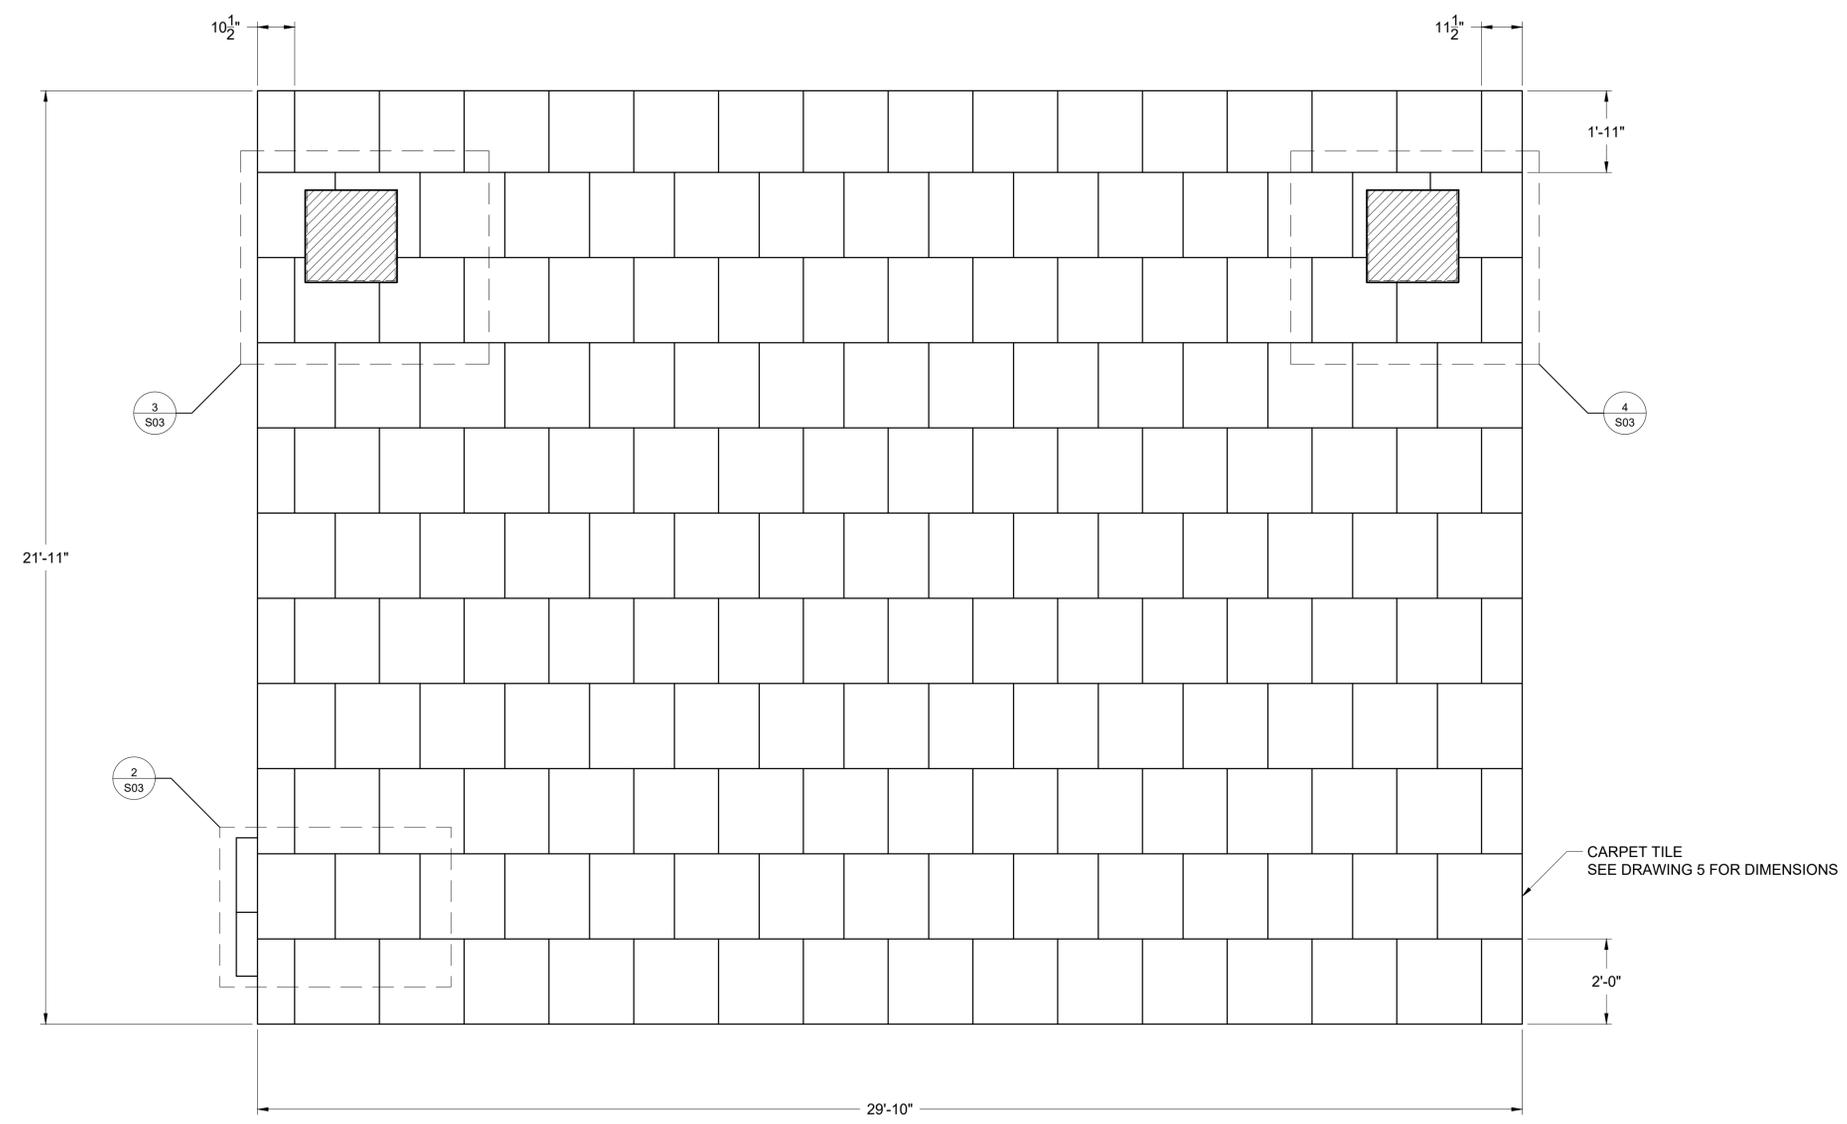

1 DECK PLAN
S03 1/2" = 1'-0"

- NOTES:
- GLUE-ON TILES ARE PREFERRED IF BUDGET ALLOWS
 - TILES AROUND COLUMNS ARE CUT TO MATCH FORM OF THE COLUMN
 - IF BACKING OF CARPET IS VISIBLE ALONG THE DS EDGE, PLEASE PAINT BLACK





- NOTES:
- STYLE OF DOOR HANDLE TBD, PLEASE CONSULT DESIGNER
 - DOOR CANNOT OPEN MORE THAN 90°
 - ROLL-UP PROJECTOR SCREEN IS PRACTICAL
 - PLEASE CONSULT WITH SCENIC AND PROJECTION DESIGNERS ABOUT SCREEN MATERIAL
 - FOR TYPICAL ACOUSTIC PAD DIMENSIONS, SEE S08



SCREEN HOUSING REFERENCE IMAGE



PROJECTOR SCREEN REFERENCE IMAGE

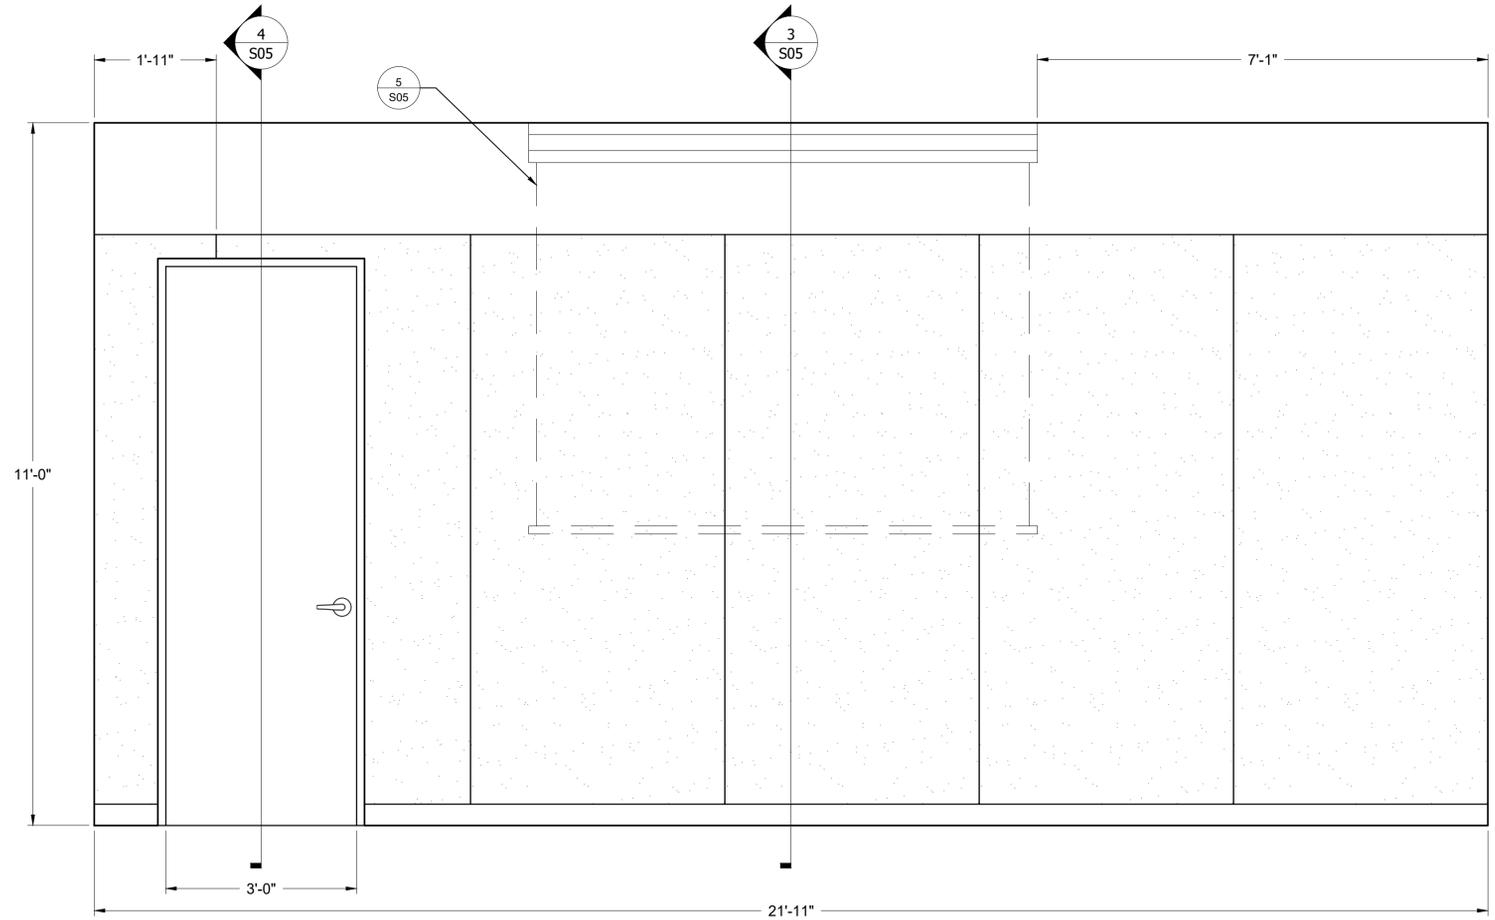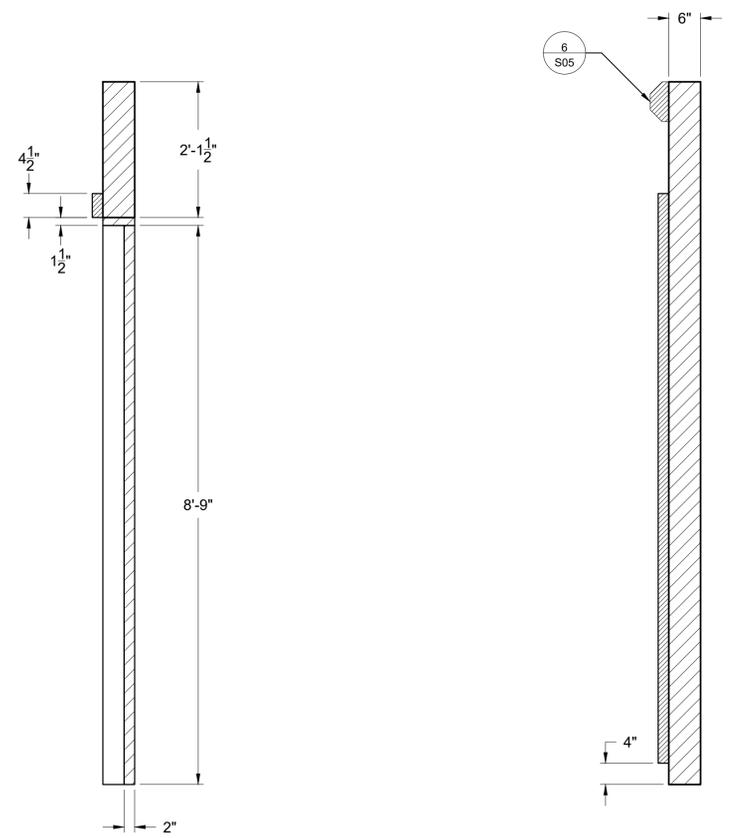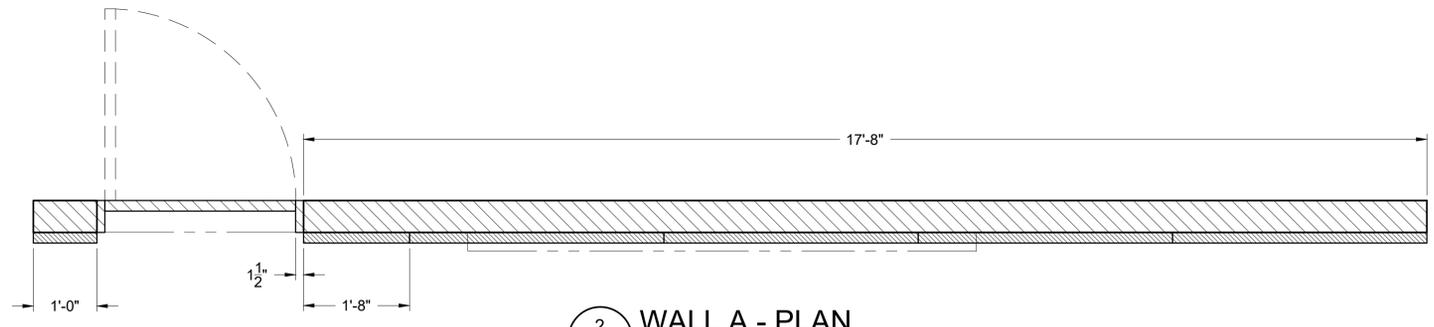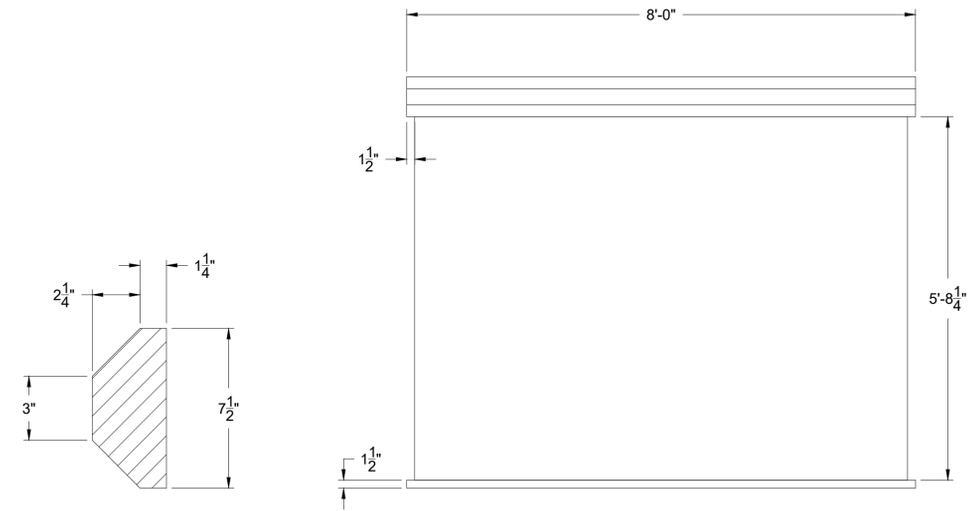


ADVISOR'S APPROVAL:

REV #	DATE	DESCRIPTION

DIRECTOR: LAUREN NICHOLS
 DESIGNER: SAM EADS
 TECHNICAL DIRECTOR: JAMES DOOLITTLE
 DRAFTED BY: SME


PRODUCTION: ROOM 509
 DESCRIPTION: WALL A

DATE: 6/12/24
 SCALE: 3/4" = 1'-0"
 VENUE: RESKIN
 PRD #: TEC-153

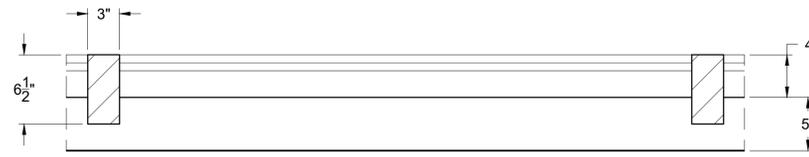


4 MOULDING DETAIL
S06 1-1/2" = 1'-0"


- NOTES:
- WINDOWS CUT FROM ACRYLIC SHEET
 - FOR WINDOW DIMENSIONS, SEE S08

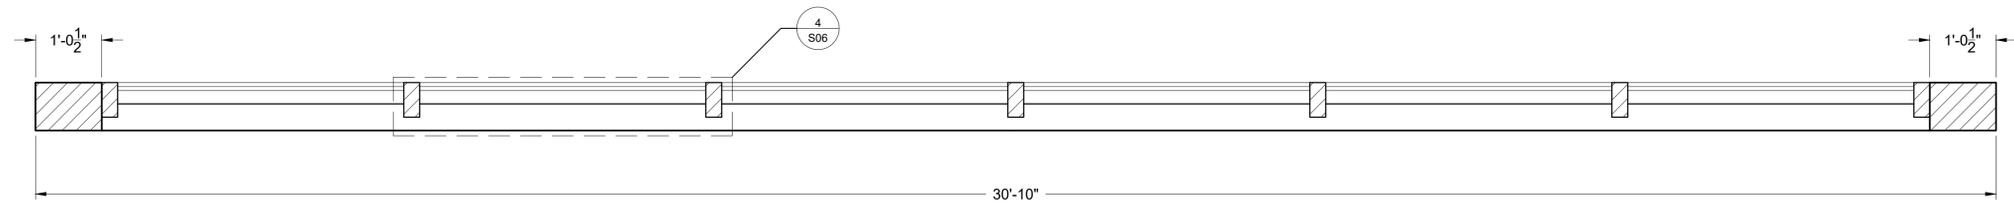

2 WALL C - PLAN
S06 3/4" = 1'-0"

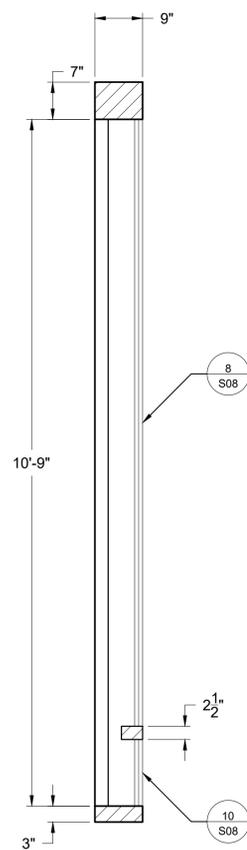

3 WALL C - SECTION
S06 3/4" = 1'-0"

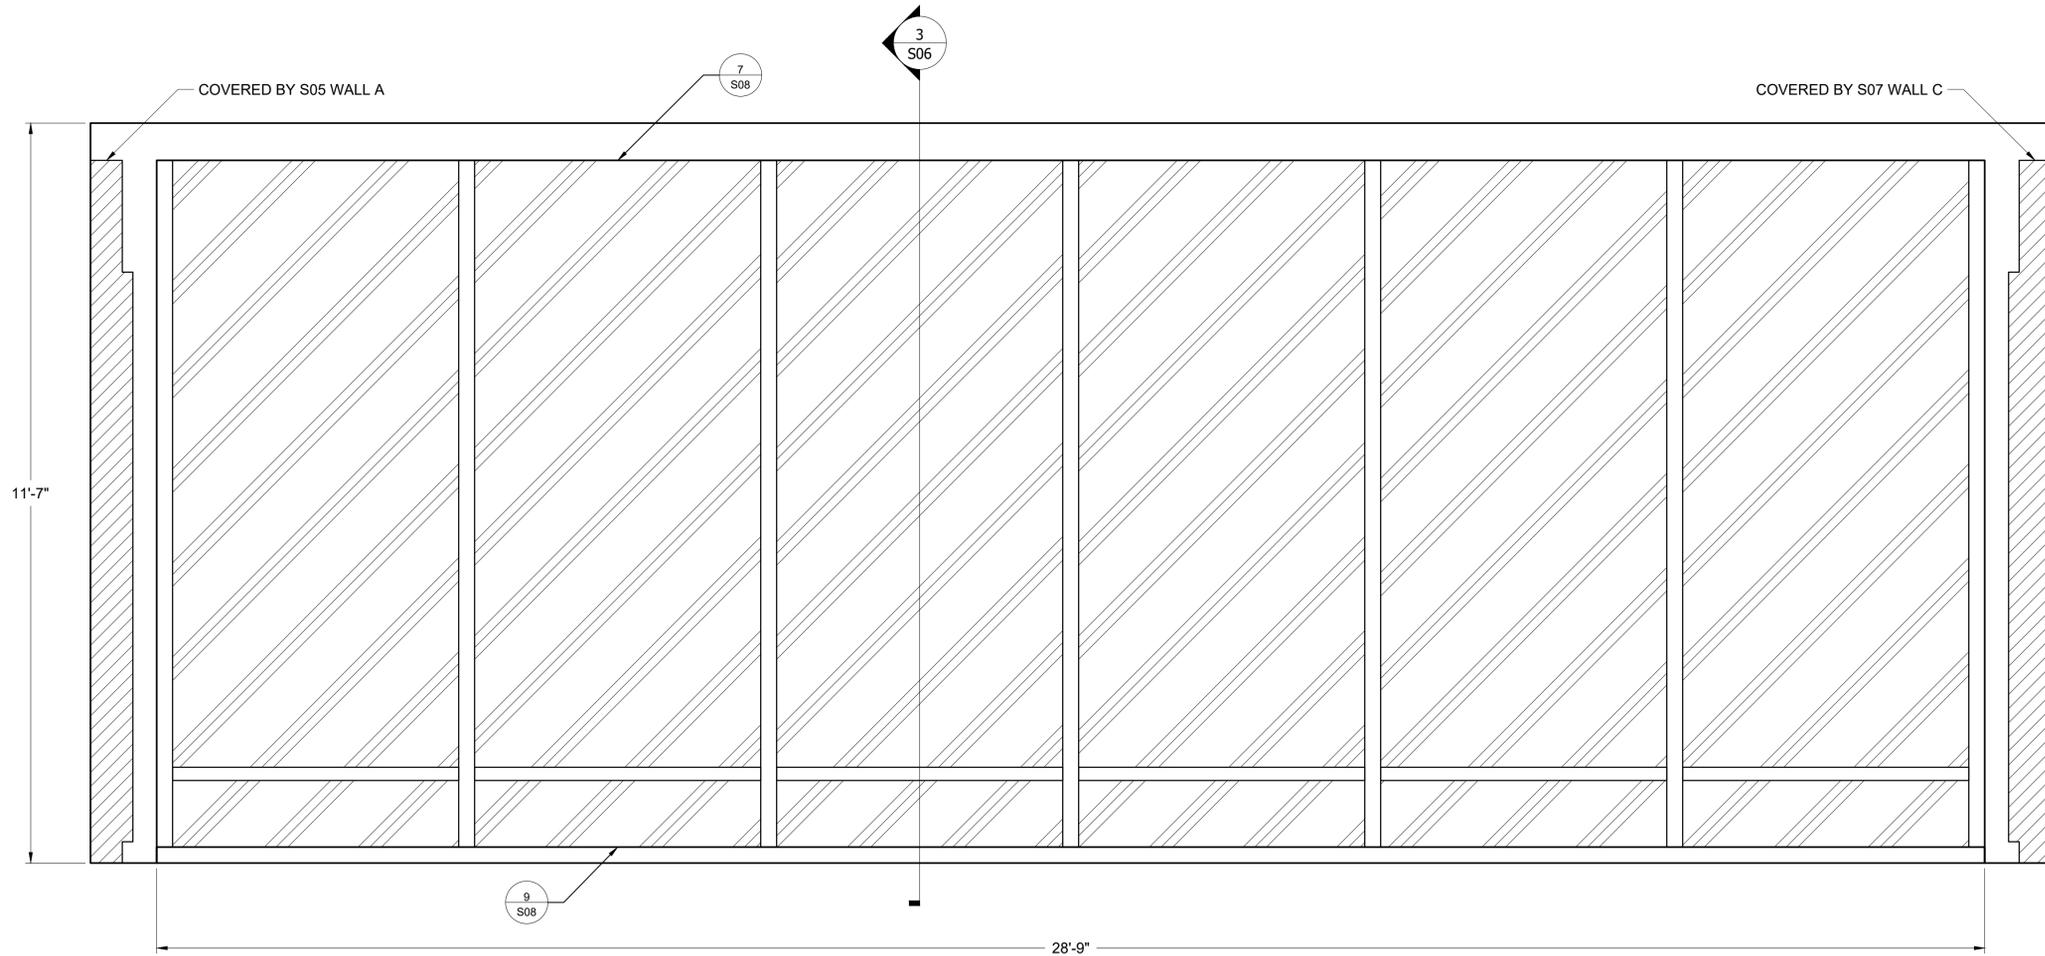

1 WALL C - ELEVATION
S06 3/4" = 1'-0"

ADVISOR'S APPROVAL:

REV #	DATE	DESCRIPTION

DIRECTOR: LAUREN NICHOLS
DESIGNER: SAM EADS
TECHNICAL DIRECTOR: JAMES DOOLITTLE
DRAFTED BY: SME

PRODUCTION: ROOM 509
DESCRIPTION: WALL B

DATE: 6/12/24
SCALE: 3/4" = 1'-0"
VENUE: RESKIN
PRD #: TEC-153

SHEET: 6 OF 8

ADVISOR'S APPROVAL:


- NOTES:
- FAUX MARBLE BUILT FROM PAINTED WOOD
 - PLEASE USE STOCK CURTAIN TRACK AND HARDWARE
 - FOR TYPICAL ACOUSTIC PAD DIMENSIONS, SEE S08



CURTAIN
REFERENCE IMAGE




FAUX MARBLE
REFERENCE IMAGE

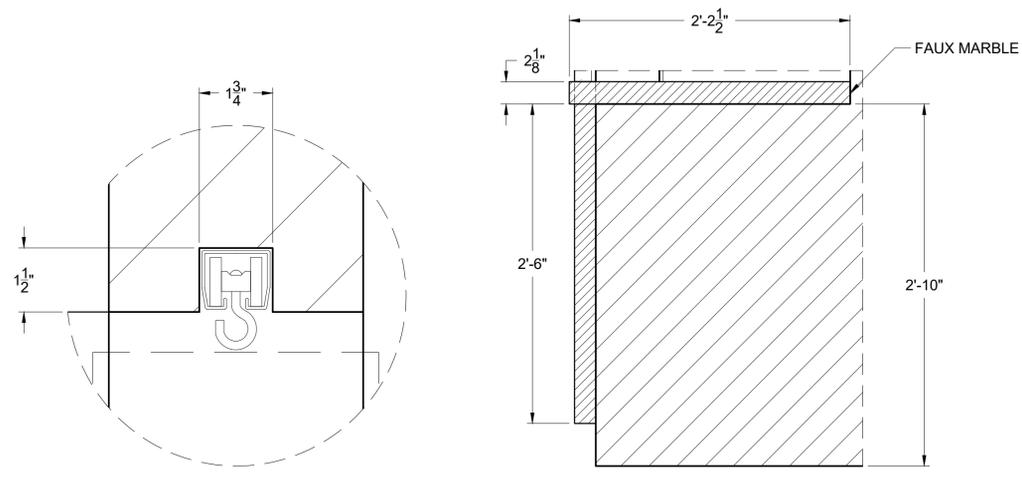


6 TRACK DETAIL
S07 3/4" = 1'-0"

5 COUNTER DETAIL
S07 3/4" = 1'-0"

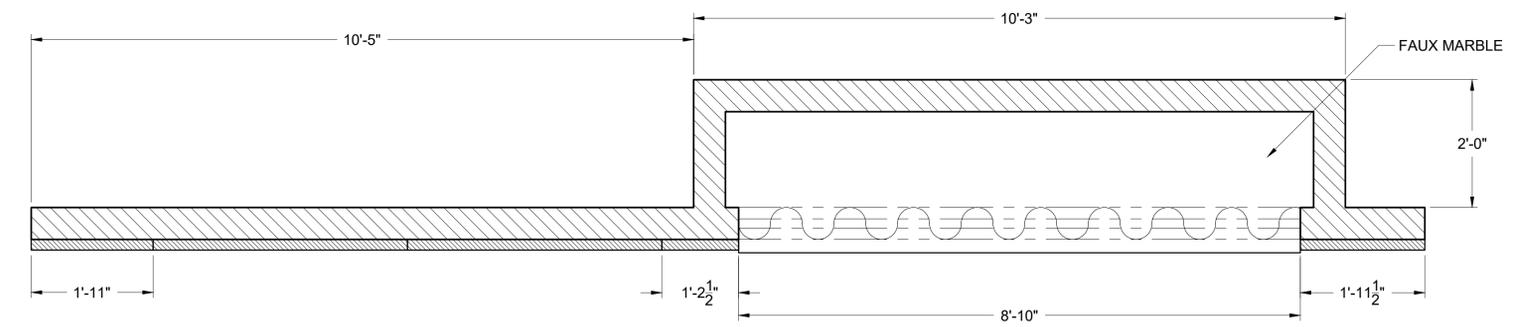


2 WALL C - PLAN
S07 3/4" = 1'-0"

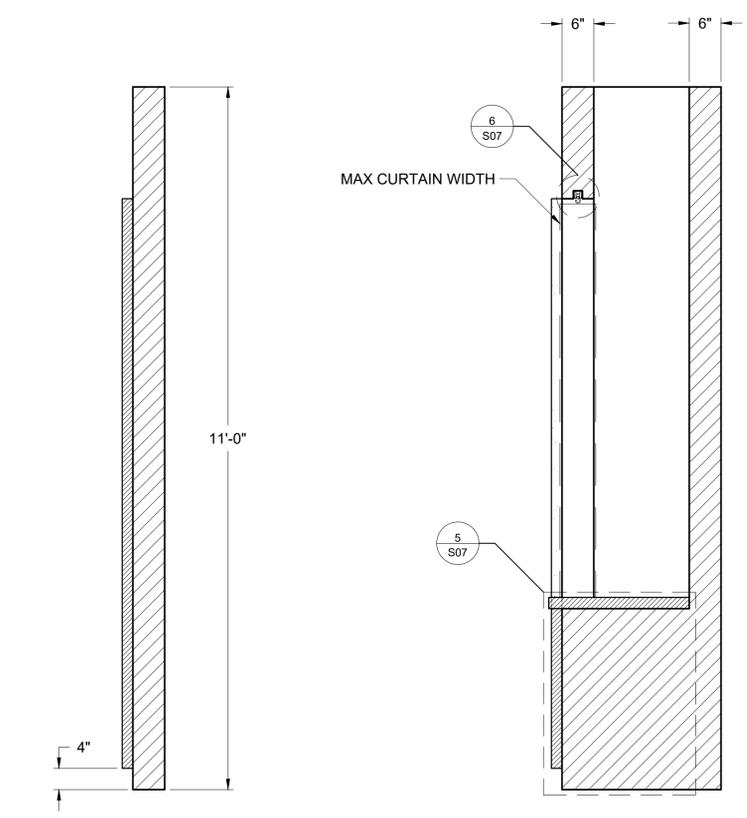

4 WALL A - WALL SECTION
S07 3/4" = 1'-0"

3 WALL C - COVE SECTION
S07 3/4" = 1'-0"

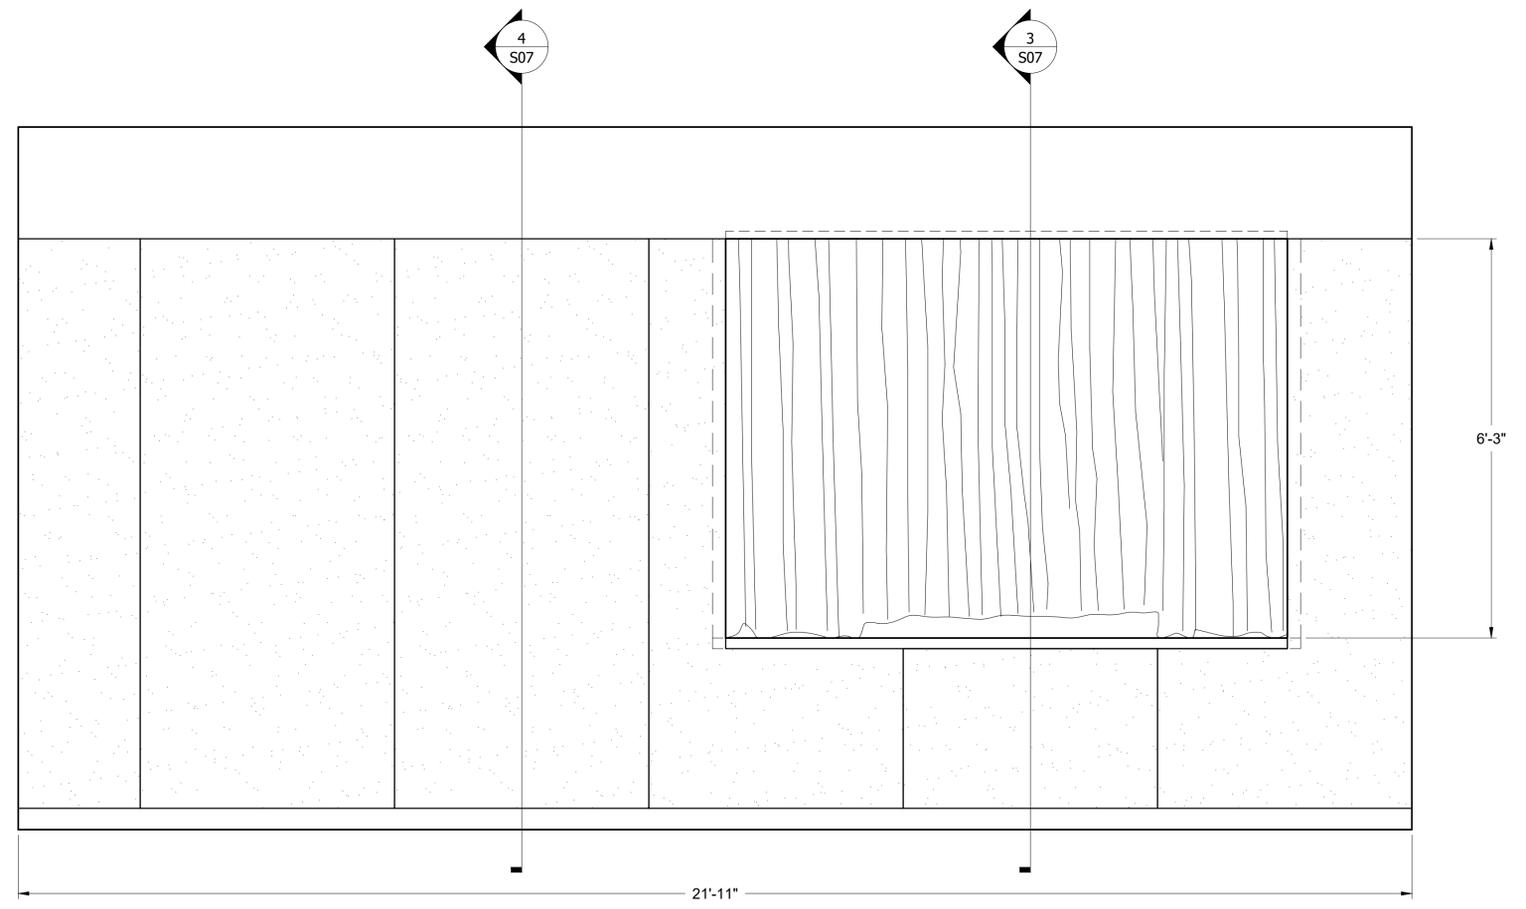

1 WALL C - ELEVATION
S07 3/4" = 1'-0"

REV #	DATE	DESCRIPTION	REV

DIRECTOR: LAUREN NICHOLS
DESIGNER: SAM EADS
TECHNICAL DIRECTOR: JAMES DOOLITTLE
DRAFTED BY: SME

PRODUCTION: ROOM 509
DESCRIPTION: WALL C

DATE: 6/12/24
SCALE: 3/4" = 1'-0"
VENUE: RESKIN
PRD #: TEC-153
SHEET:

ADVISOR'S APPROVAL:

REV # DATE DESCRIPTION


REV #	DATE	DESCRIPTION

DIRECTOR: LAUREN NICHOLS
DESIGNER: SAM EADS
TECHNICAL DIRECTOR: JAMES DOOLITTLE
DRAFTED BY: SME


PRODUCTION: ROOM 509
DESCRIPTION: PAD, WINDOWS, AND PILLAR

DATE: 6/12/24
SCALE: 1" = 1'-0"
VENUE: RESKIN
PRD #: TEC-153


- NOTES:
- WINDOWS CUT FROM ACRYLIC SHEET
 - ACOUSTIC PADS TO BE GLUED TO WALLS
 - FOR NON-STANDARD PAD DIMENSIONS, SEE S05 AND S07

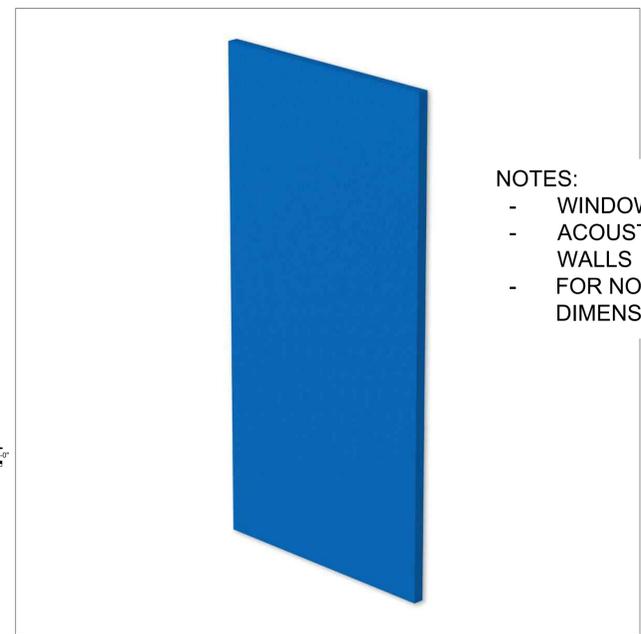


ACOUSTIC PAD REFERENCE IMAGE

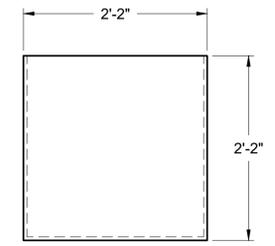


5 PILLAR - TOP
S08 1" = 1'-0"

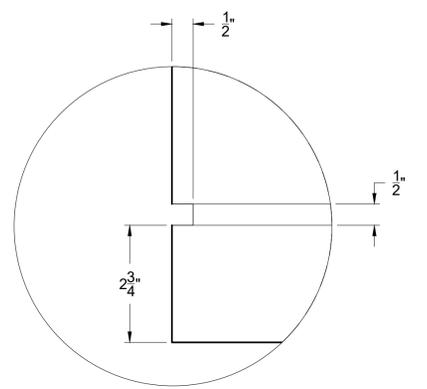


6 MOULDING DETAIL
S08 6" = 1'-0"

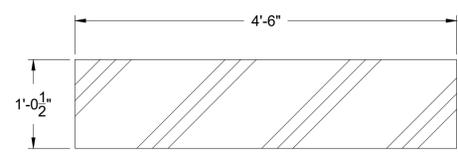


9 SM WINDOW - ELEVATION
S08 1" = 1'-0"

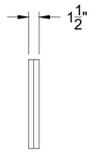


10 SM WINDOW - SIDE
S08 1" = 1'-0"

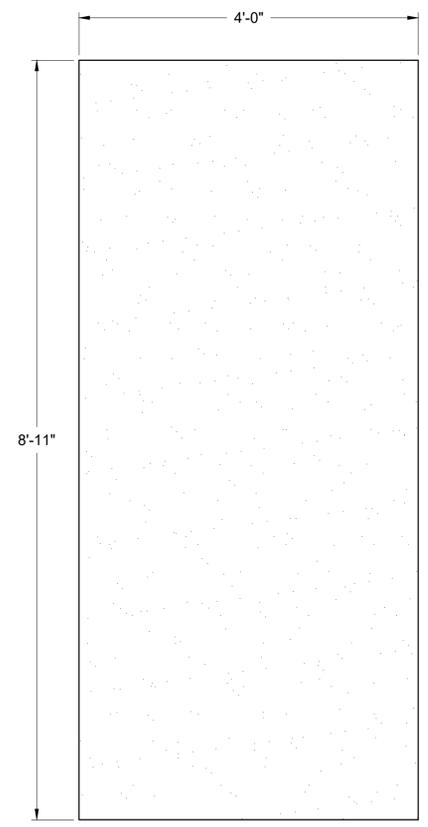


1 PAD TYPICAL - ELEVATION
S08 1" = 1'-0"

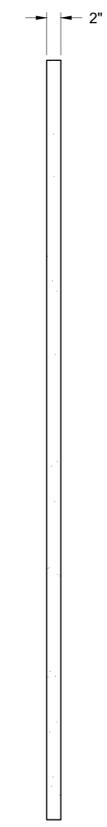


2 PAD TYPICAL - SIDE
S08 1" = 1'-0"

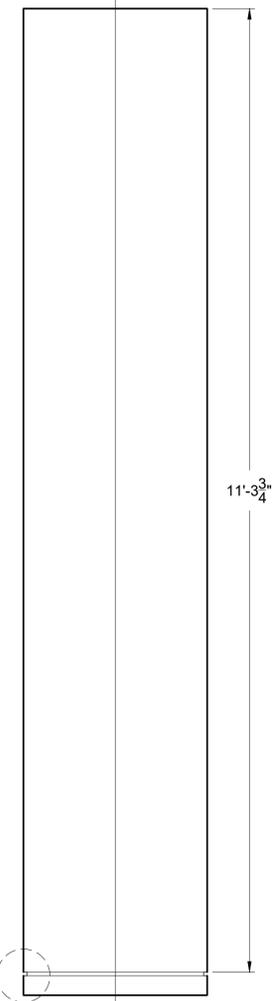


3 PILLAR - ELEVATION
S08 1" = 1'-0"

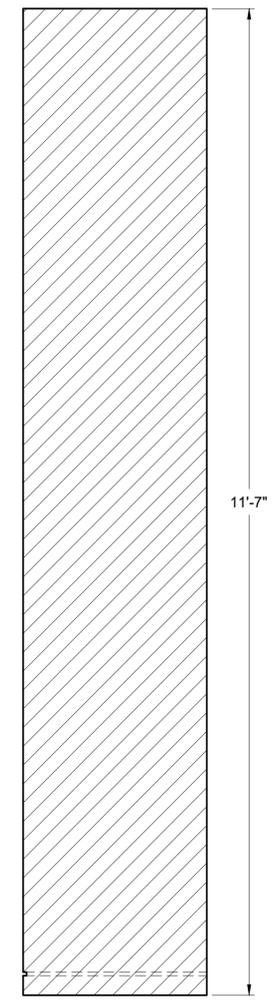

4 PILLAR - SECTION
S08 1" = 1'-0"

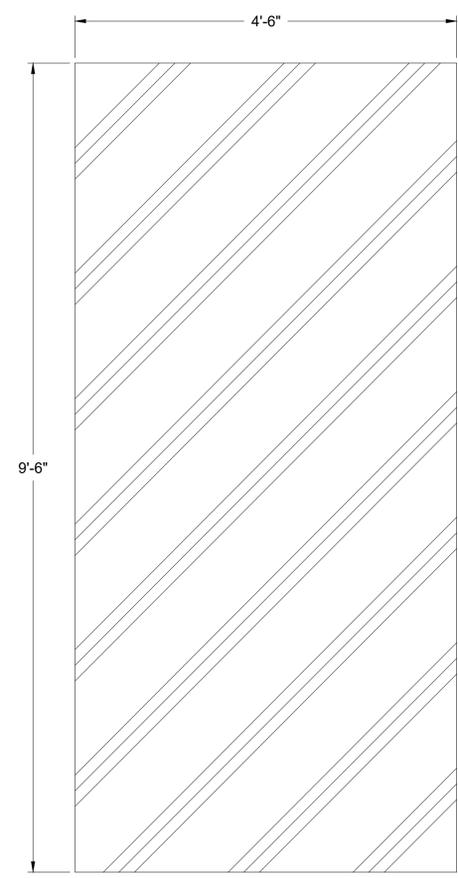

7 LG WINDOW - ELEVATION
S08 1" = 1'-0"

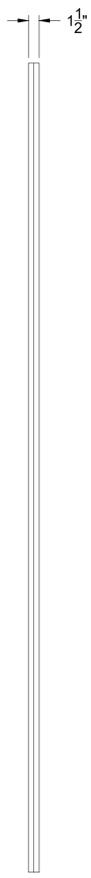

8 LG WINDOW - SIDE
S08 1" = 1'-0"