


NOTES:

ROAD CLOSURE TIMES
(MAXIMUM POSSIBLE DURATION)

- 2HRS PRIOR TO KICK-OFF UNTIL KICK-OFF TIME & 1HR AFTER KICK-OFF UNTIL 4HRS AFTER KICK-OFF
- 3HRS PRIOR TO KICK-OFF UNTIL 4HRS AFTER KICK-OFF
- 1HR AFTER KICK-OFF UNTIL 4HRS AFTER KICK-OFF
- 1HR AFTER KICK-OFF UNTIL 4HRS AFTER KICK-OFF
- 1HR AFTER KICK-OFF UNTIL 4HRS AFTER KICK-OFF

DATES & KICK-OFF TIMES

SATURDAY 28TH DEC - 3PM KO

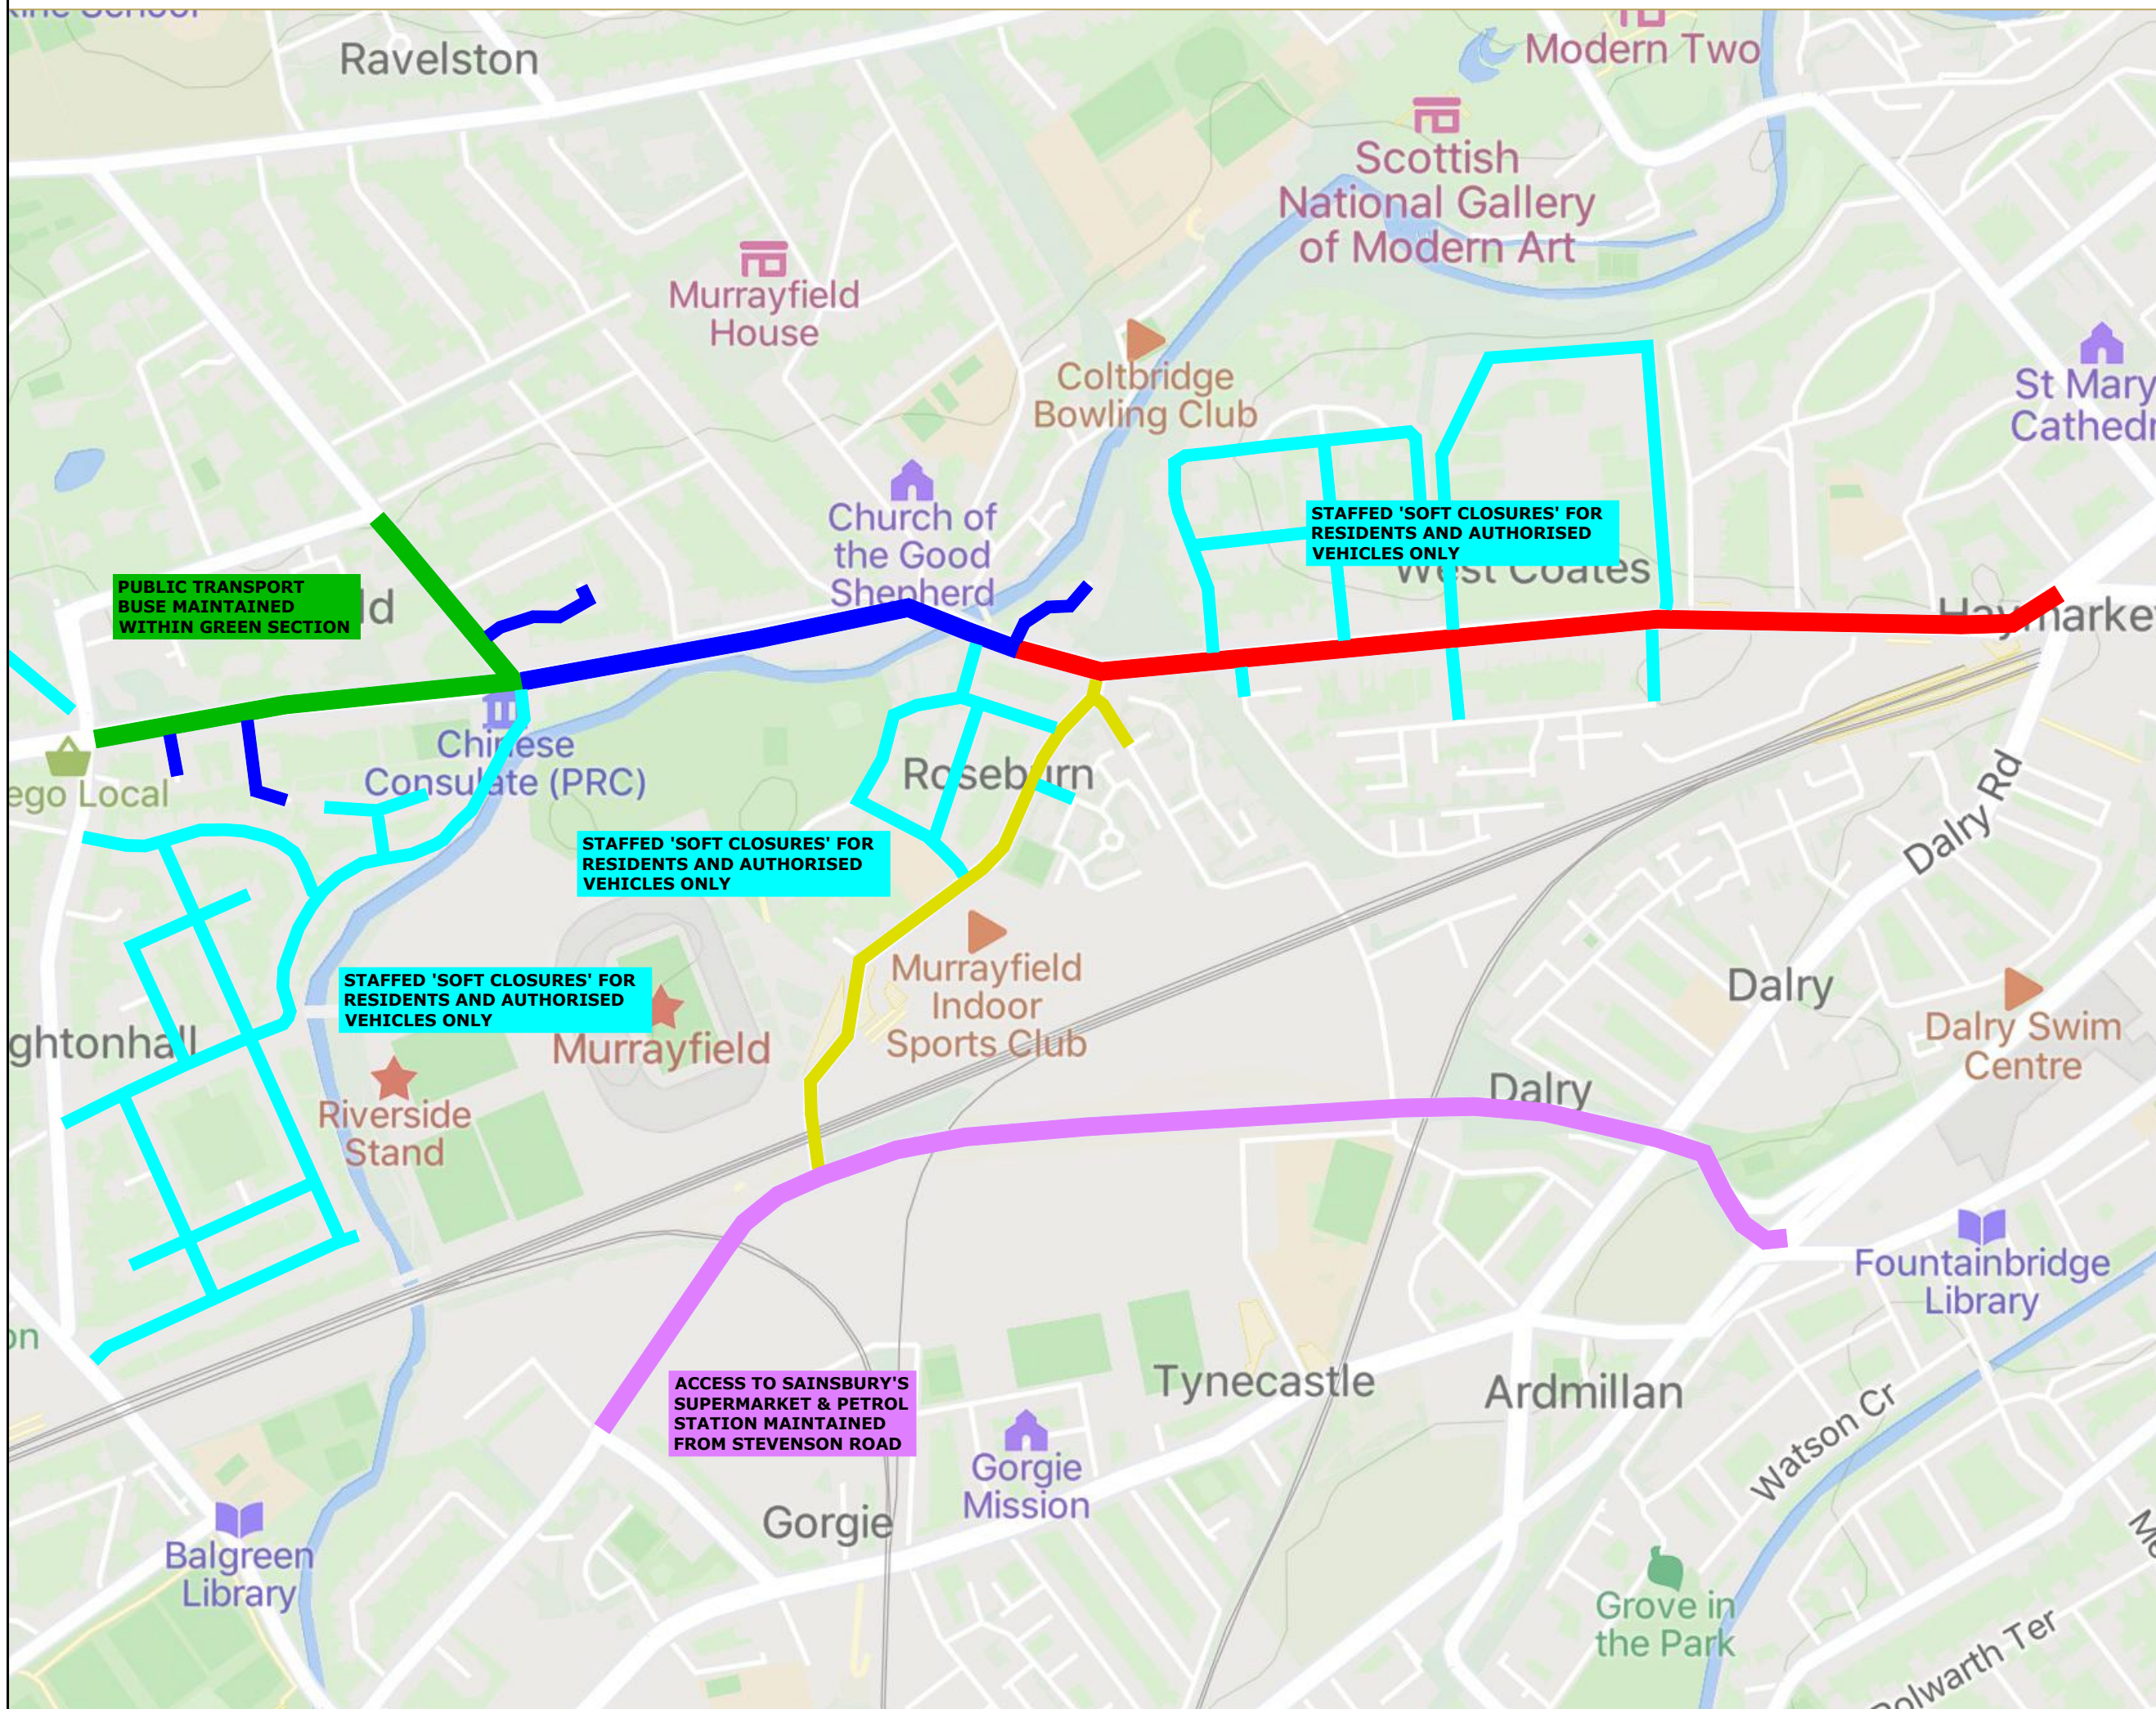

REV	DETAILS	BY	DATE	CHECK



**SCOTTISH GAS MURRAYFIELD
1872 MATCH
BASIC CLOSURE PLAN
SATURDAY 28TH DECEMBER 2024**

Date: 17.12.24 Scale: Not to Scale Job No. Drawn by: S FINDLAY Checked by: D BRYCE