


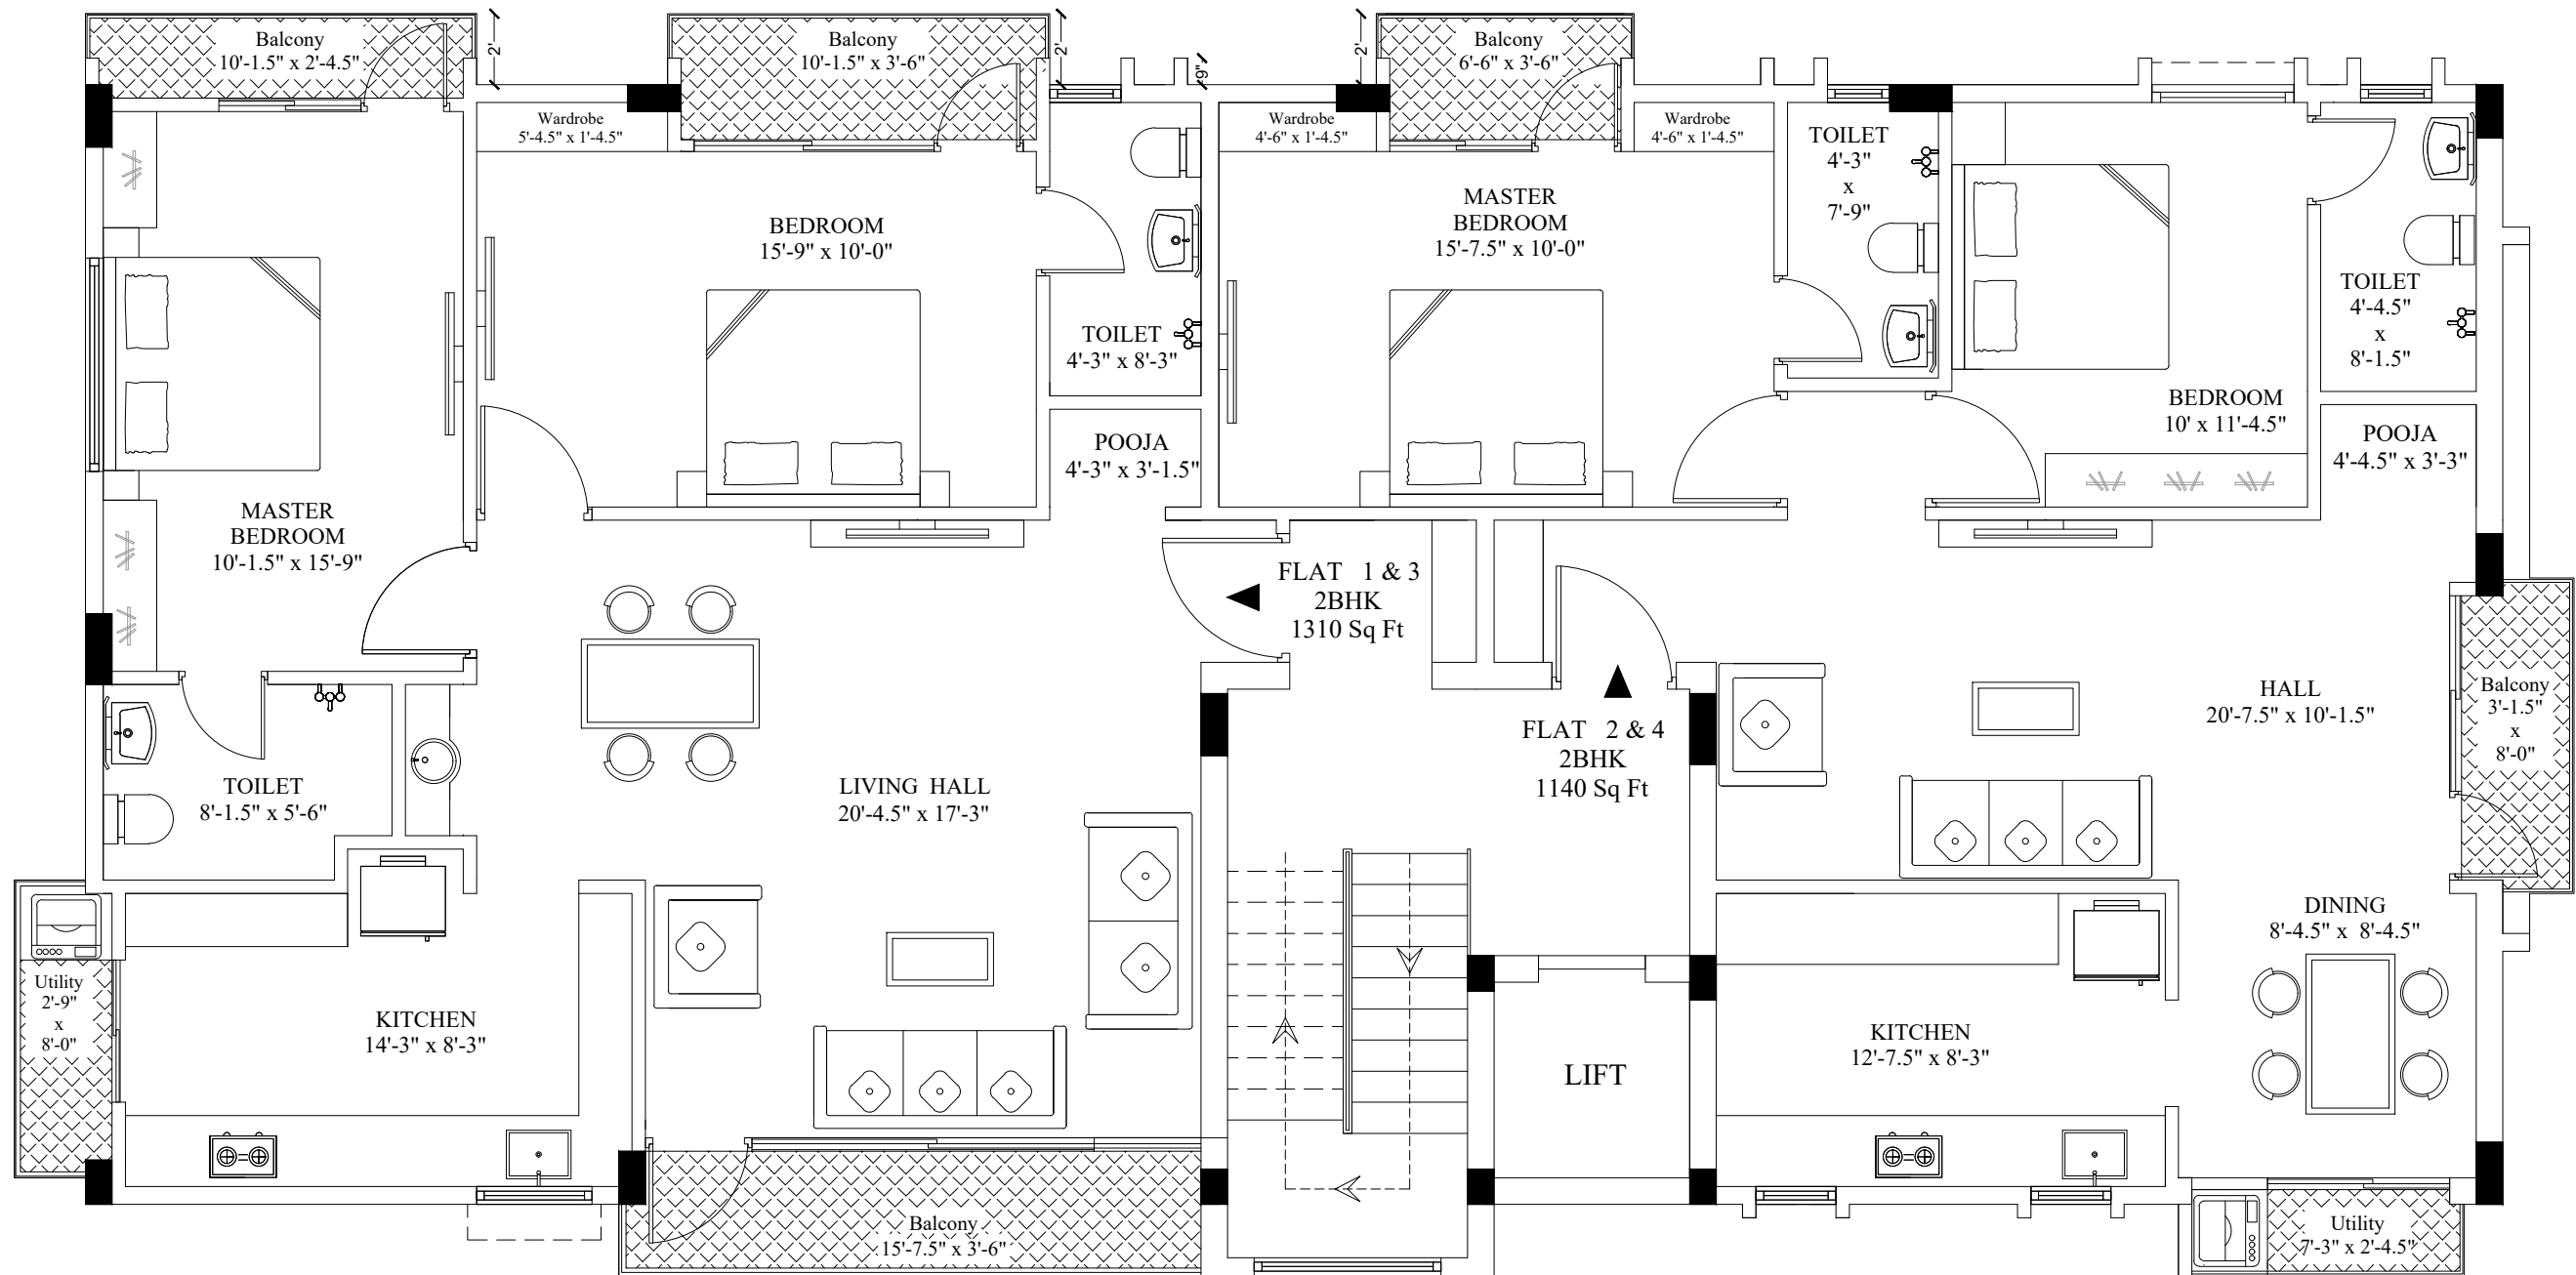

Proposed Residential Building for
Mr.Nagaraj in Coimbatore

2BHK Flats 1 & 3 = 1310 SqFt
2BHK Flats 2 & 4 = 1140 SqFt

FIRST & SECOND
FLOOR PLAN

Job No: 244
Dt: 26-11-2025

Prathipa's Archideisigns
Coimbatore-25

