


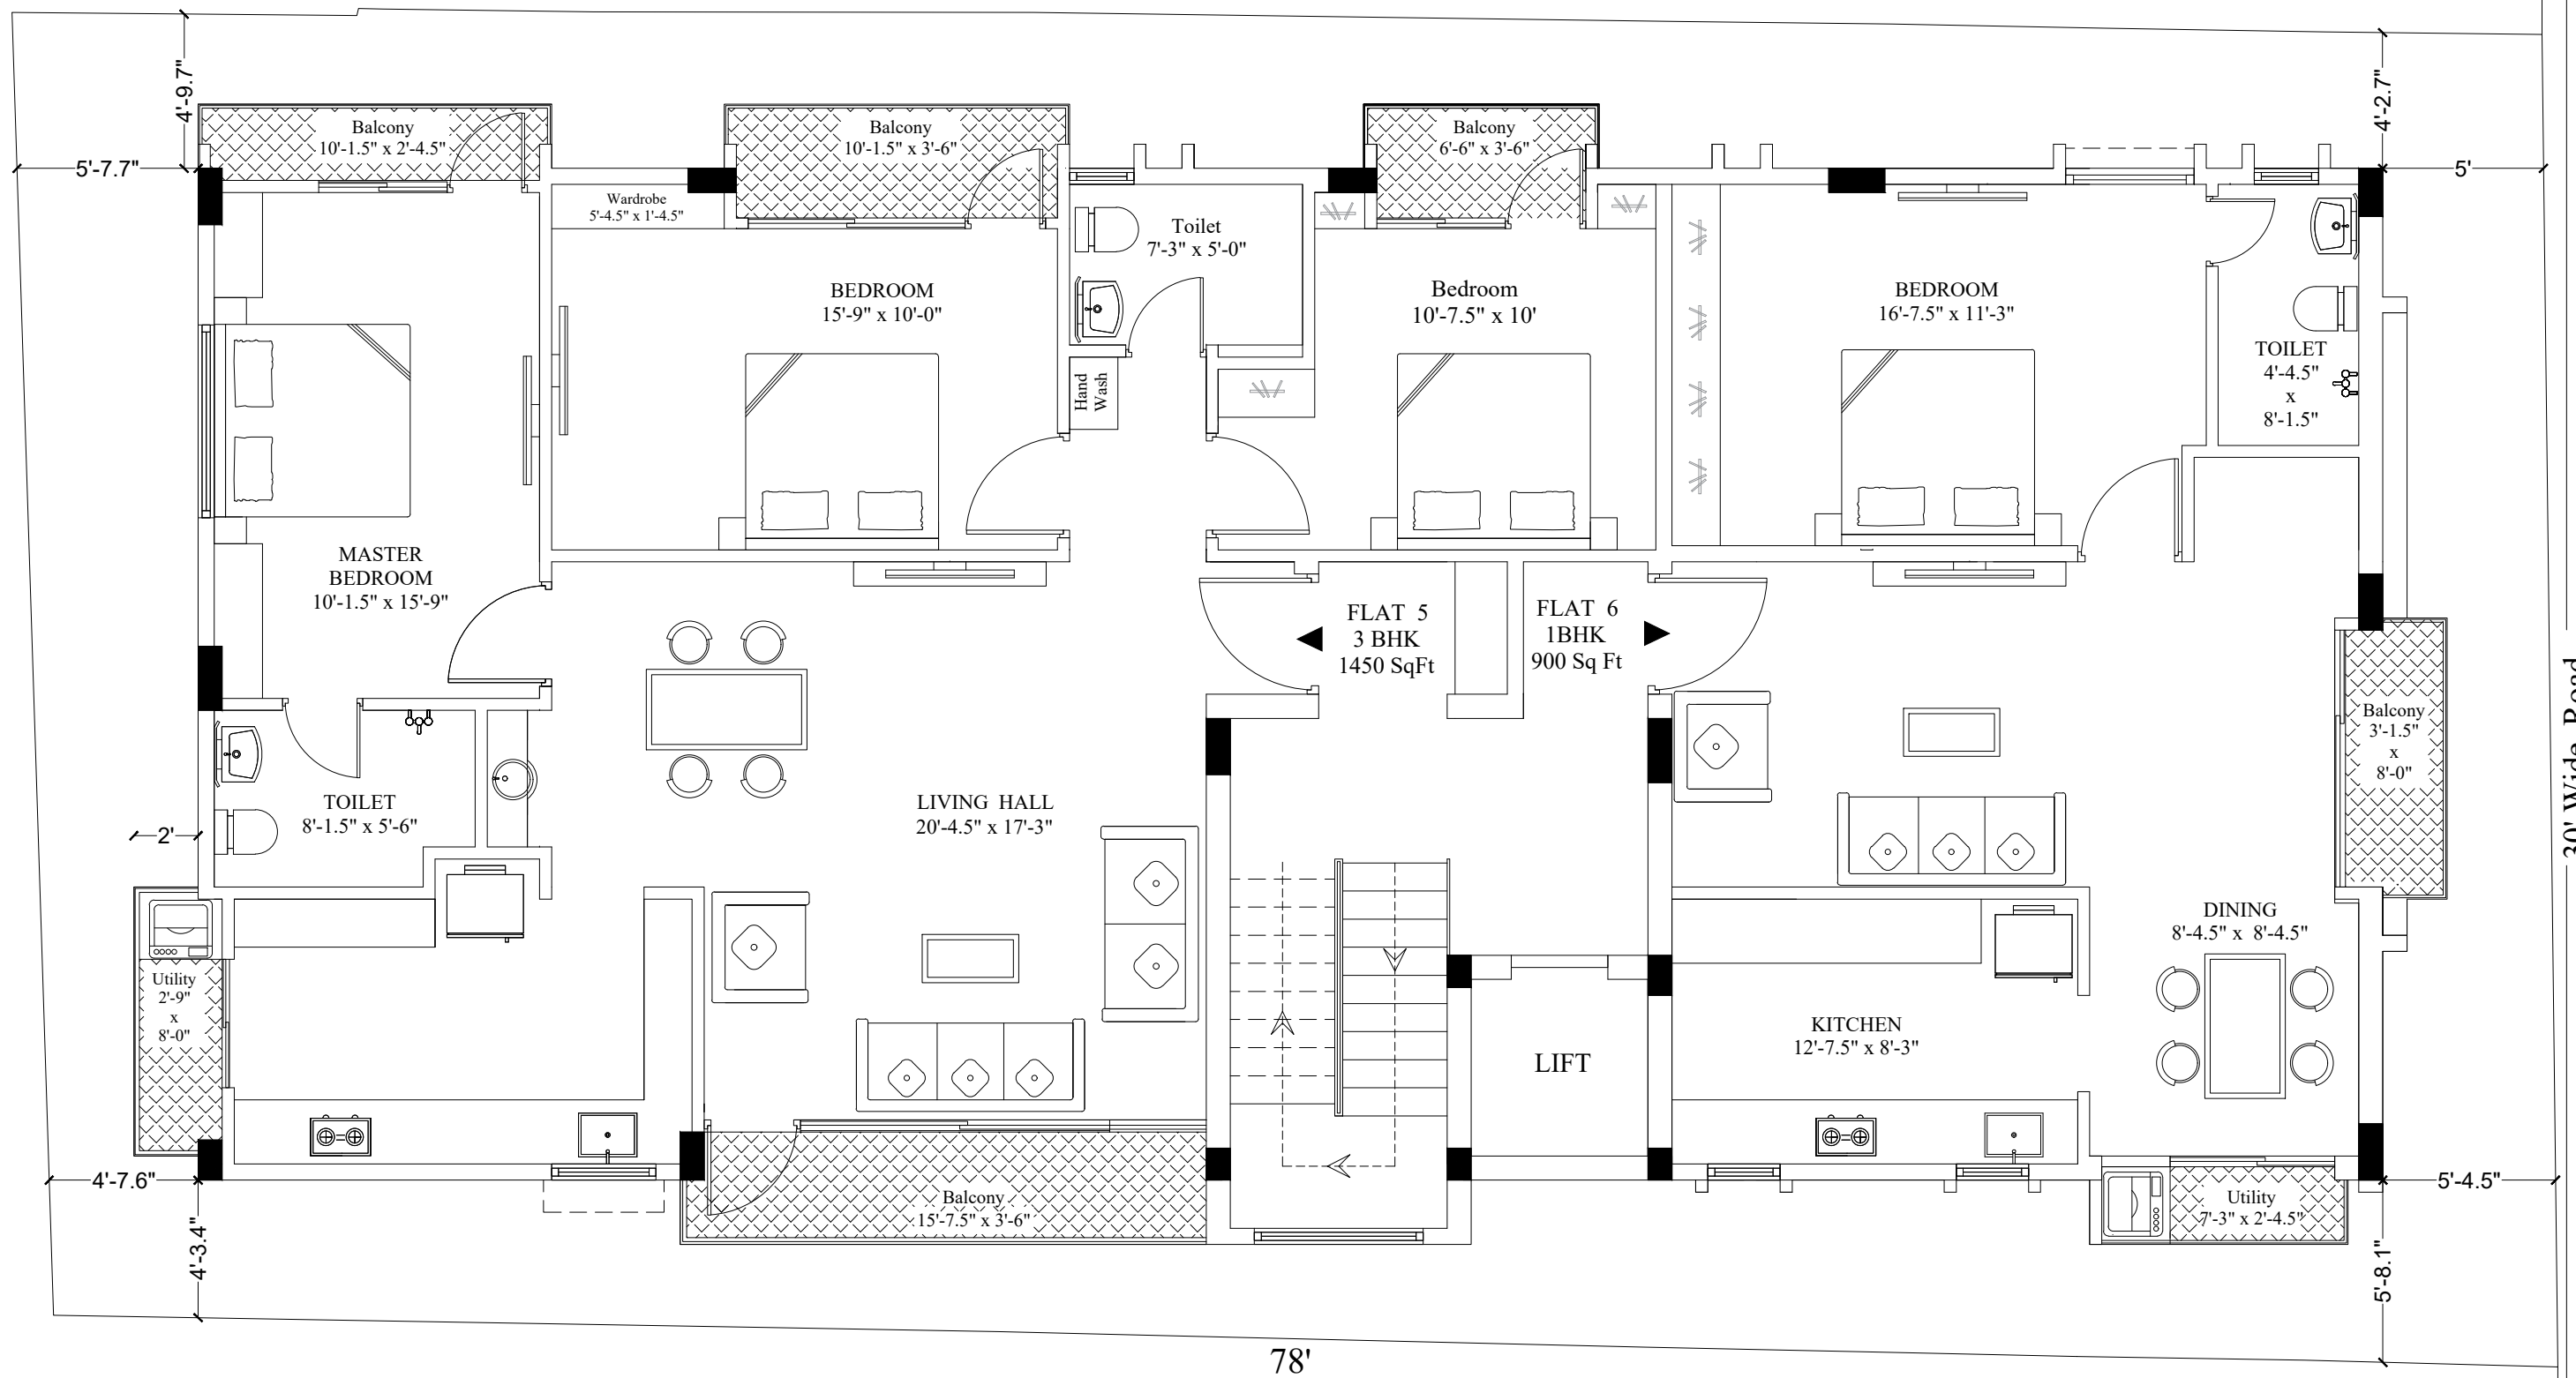

Proposed Residential Building for
Mr.Nagaraj in Coimbatore

3BHK Flat 4 = 1450 SqFt
1BHK Flat 6 = 900 SqFt

THIRD
FLOOR PLAN

Job No: 244
Dt: 26-11-2025

Prathipa's Archidesigns
Coimbatore-25

