


## Location Map (Not to Scale)

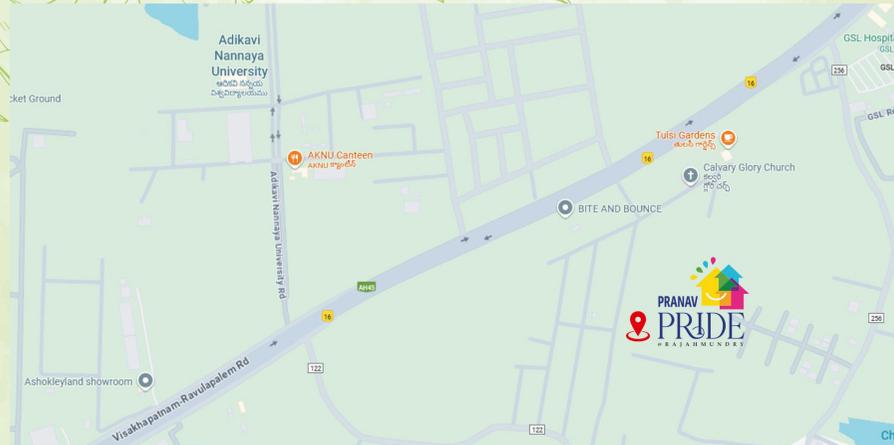

A Prestigious Project By



**PRANAV**  
DEVELOPERS  
An ISO 9001:2015 Certified Company

"THE SCENIC BEAUTY OF KONASEEMA  
IS NOW ELEGANTLY REFLECTED IN RAJAHMUNDRY."



### Location Highlights

- National Highway 16 - 100 Metres
- GSL Medical College - 300 Metres
- Nannaya University - 200 Metres
- Housing Board Colony - 6 Km
- Diwancheruvu - 2 Km



**PRANAV**  
DEVELOPERS



#### Head office Rajahmundry

204, Kalam Classic, Opp. Smart Bazaar,  
Pata Somamma Temple Rd, Diwancheruvu,  
Rajamahendravaram- 533103., A.P.  
[www.pranavdeveloper.com](http://www.pranavdeveloper.com)


#### Machilipatnam Office

1st Floor, Swarna Residency  
Besides Sanskrithi School,  
Parasupet, Machilipatnam - 521 001

This brochure is purely a conceptual presentation and not a legal offering. The Promoter reserve the rights to make changes in Elevation and plans.

# PRANAV PRIDE

Beside NH 16, Near GSL Medical College,  
RAJAHMUNDRY

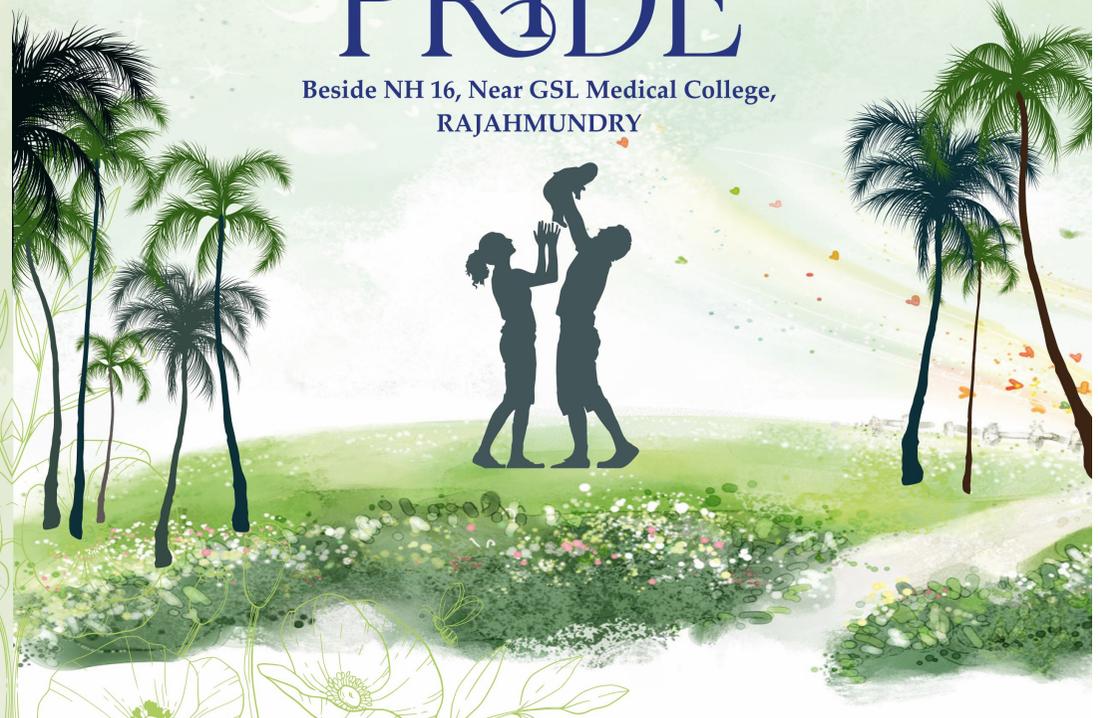




### Site Amenities

- 30 & 40 feet CC Roads
- 6 feet compound wall for entire layout
- Compound wall with Entry Arch
- Street lights
- Compound lights
- 24 hours security
- Electricity
- Children park, Play Area
- Water facility



live the grand life  
in a lovely *neighbourhood*

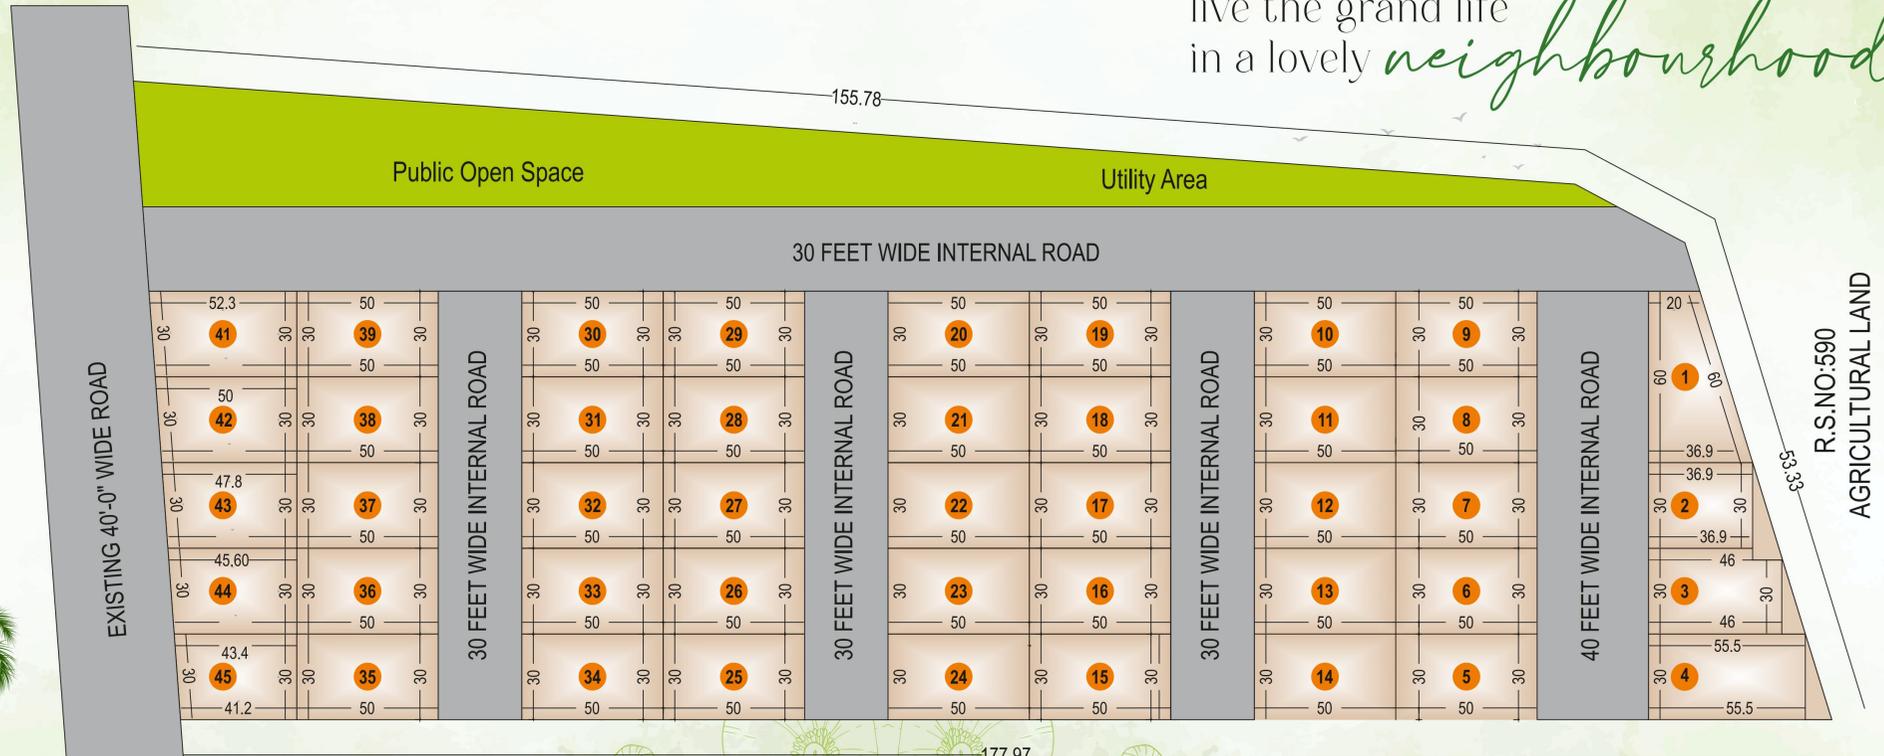

walk into the land  
of your *dreams*

R.S.NO:589 PART  
AGRICULTURAL LAND



