



A Prestigious Project By



PRANAV
DEVELOPERS
An ISO 9001:2015 Certified Company

Location Map (Not to Scale)



Location Highlights

- GSL Medical college 1.5 kms
- Leonora Dental college 1.5 kms
- Nannaya University 1 kms
- Nation Highway 16 1.5 kms
- GIET college 1 kms
- Housing board colony 7 kms
- Diwancheruvu 2 kms



Head office Rajahmundry
204, Kalam Classic, Opp. Smart Bazaar,
Pata Somamma Temple Rd,
Rajamahendravaram- 533103., A.P.
www.pranavdeveloper.com

Machilipatnam Office
1st Floor, Swarna Residency
Beside Samskruthi Play School,
Parasupeta Junction, Machilipatnam - 521 001



This brochure is purely a conceptual presentation and not a legal offering. The Promoter reserve the rights to make changes in Elevation and plans.

PRANAV SHINE

≡ @ RAJAHMUNDRY ≡
OPP GSL MEDICAL COLLEGE

luxurious

Feel
in an AFFORDABLE PRICE



LAYOUT PLAN



We Shine together



PRANAV SHINE
@ RAJAHMUNDRY



RUDA Approval	IMMEDIATE Registration	GATED Community	100 % Clear Title	100 % Vaasthu
GREAT ENTRANCE ARCH	CC Roads	24/7 Security	Street Lights	Open Dias Function Hall
Water Supply	Concrete Drainage	Landscaped Park	Bank Loan	Avenue plantation

A contemporary home with world class amenities and affordable conveniences



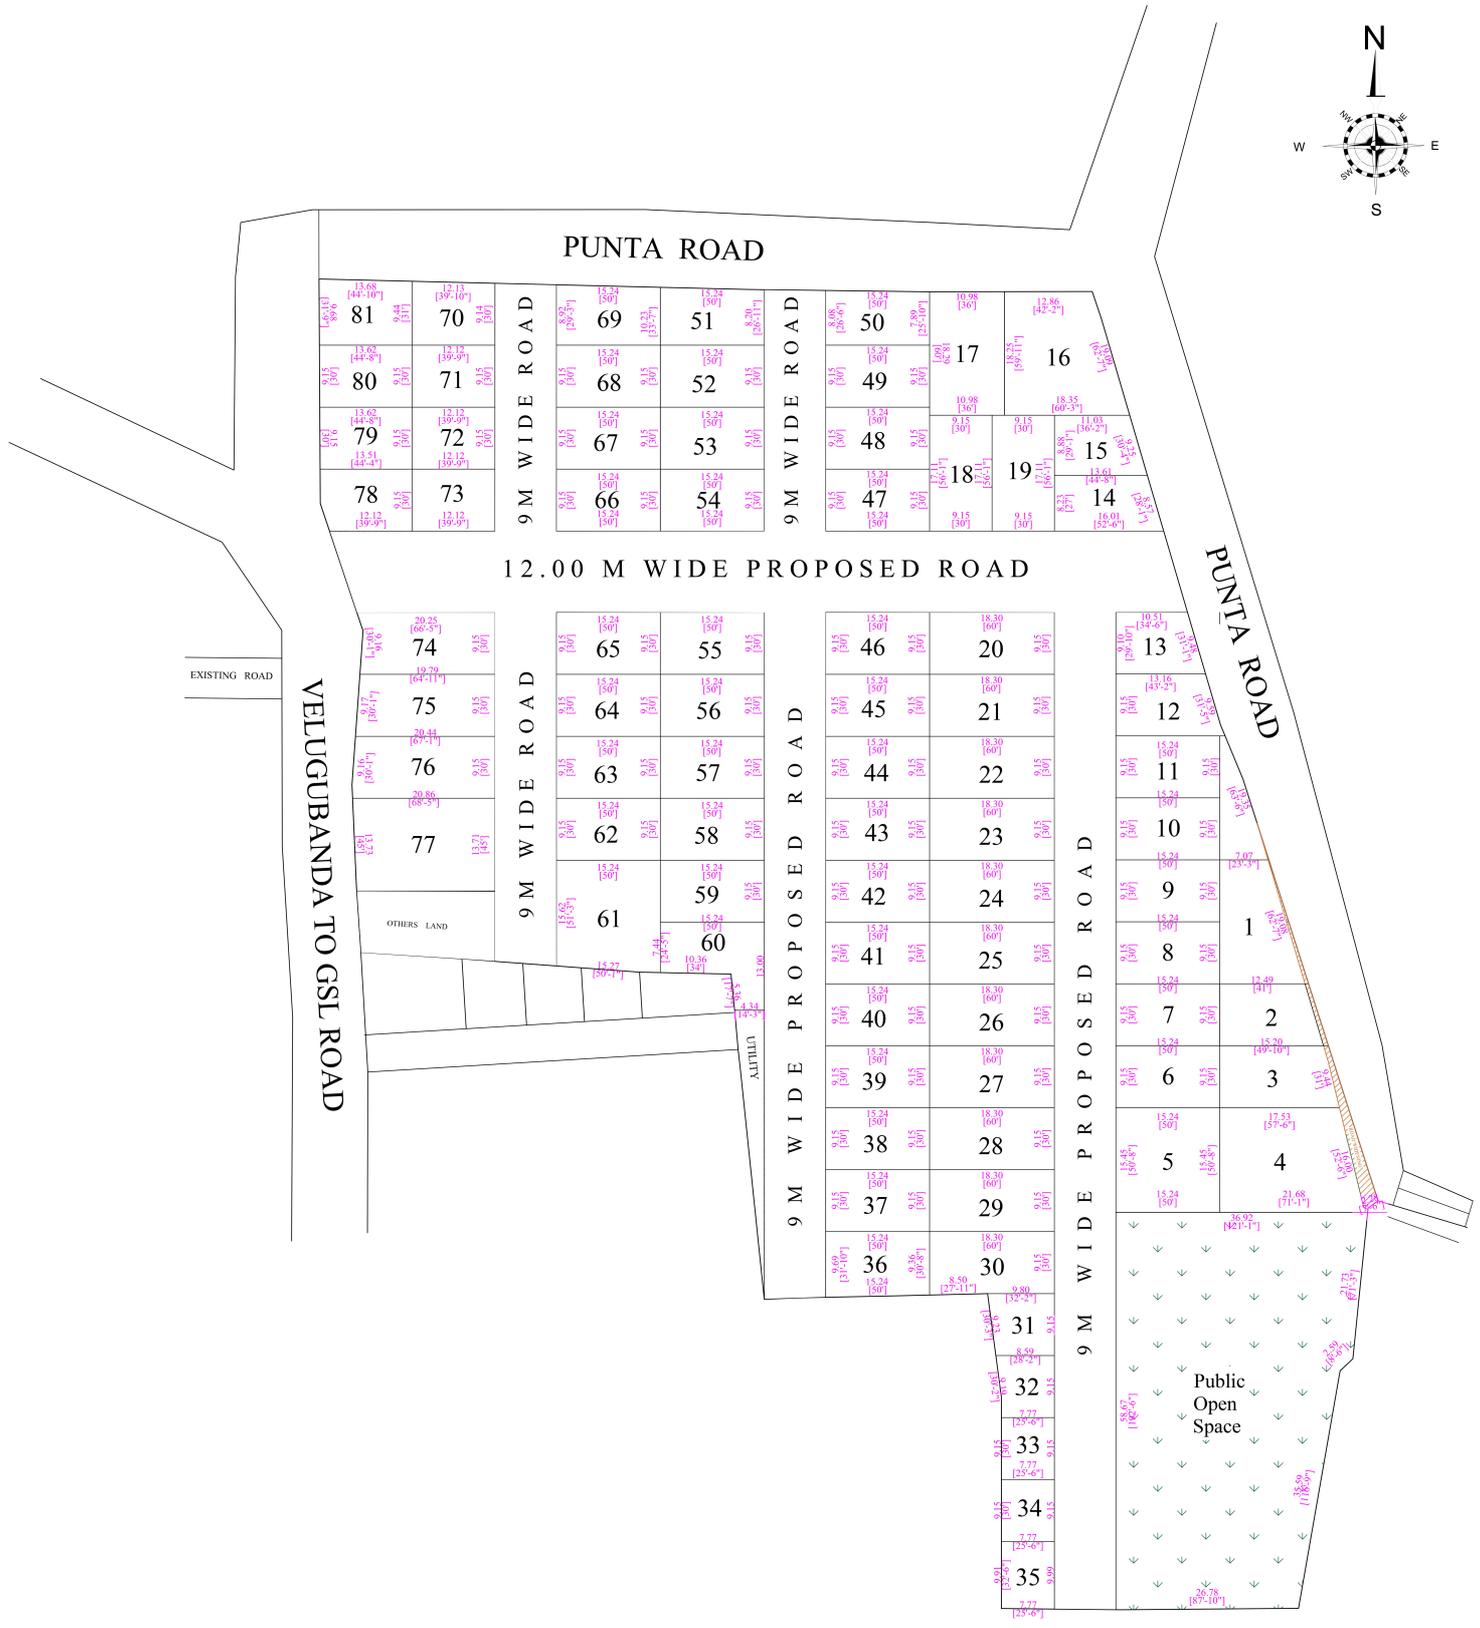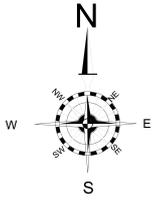

81	80	79	78	70	71	72	73	69	68	67	66	51	52	53	54	50	49	48	47	17	16	15	14
----	----	

74	75	76	77	65	64	63	62	61	60	55	56	57	58	59	46	45	44	43	42	41	40	39	38	37	36	30
----	----	

13	12	11	10	9	8	7	6	5	4	1	2	3	4
----	----	----	----	---	---	---	---	---	---	---	---	---	---

31	32	33	34	35
----	----	----	----	----