



EDGARTOWN HARBOR

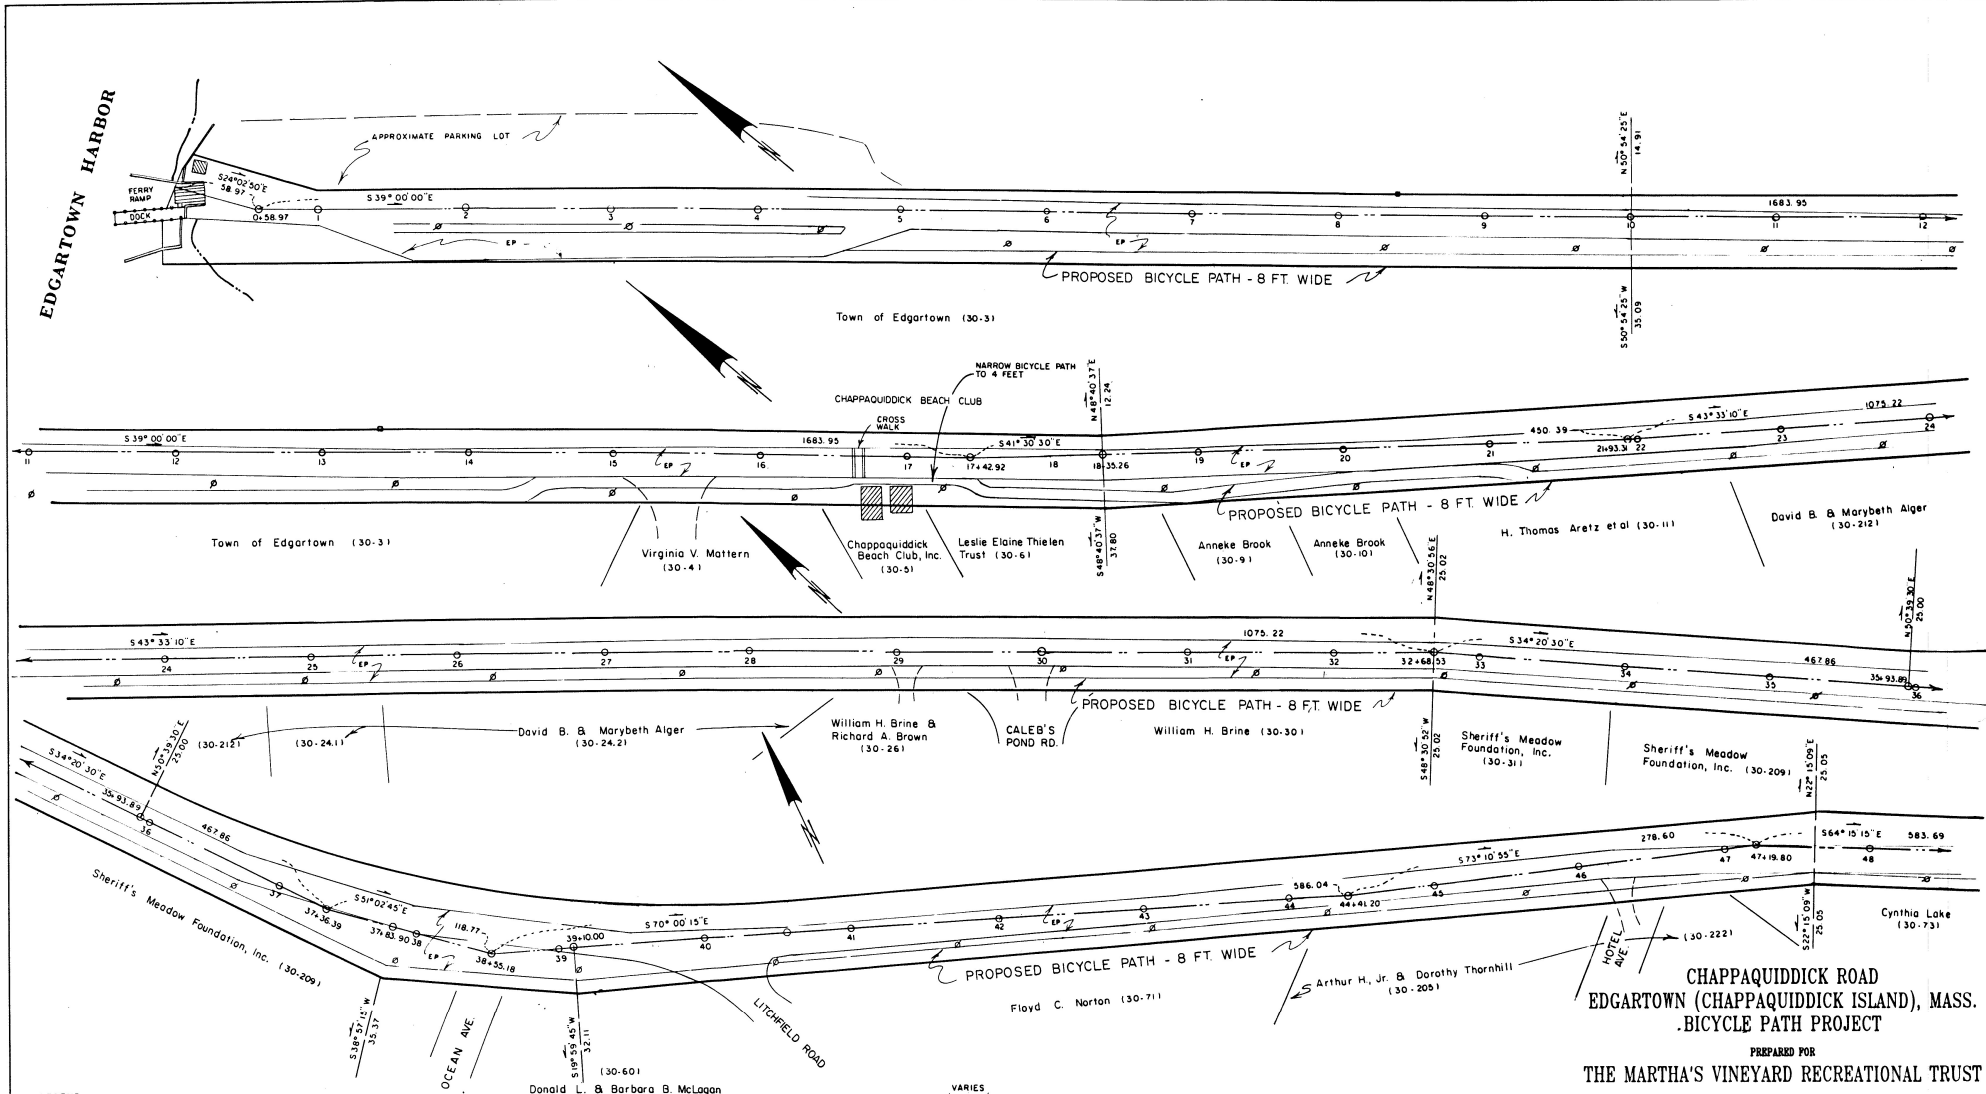

- LEGEND**
- denotes drill hole in concrete bound, unless noted.
 - denotes utility pole
 - denotes sign
 - EP denotes edge of pavement
 - denotes catch basin

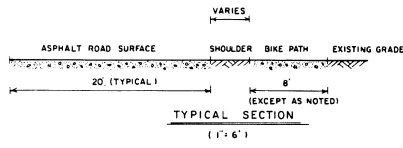

CHAPPAQUIDDICK ROAD
EDGARTOWN (CHAPPAQUIDDICK ISLAND), MASS.
BICYCLE PATH PROJECT
PREPARED FOR
THE MARTHAS VINEYARD RECREATIONAL TRUST

SCALE: 1" = 40'
MAY 31, 1995
SCHOFIELD, BARBINI & HOKEN, INC.
CIVIL ENGINEERS & LAND SURVEYORS
97 STATE ROAD, BOX 339, VINEYARD HAVEN, MA 02568
MV - 4113