


FALSE CEILING -TOP PLAN

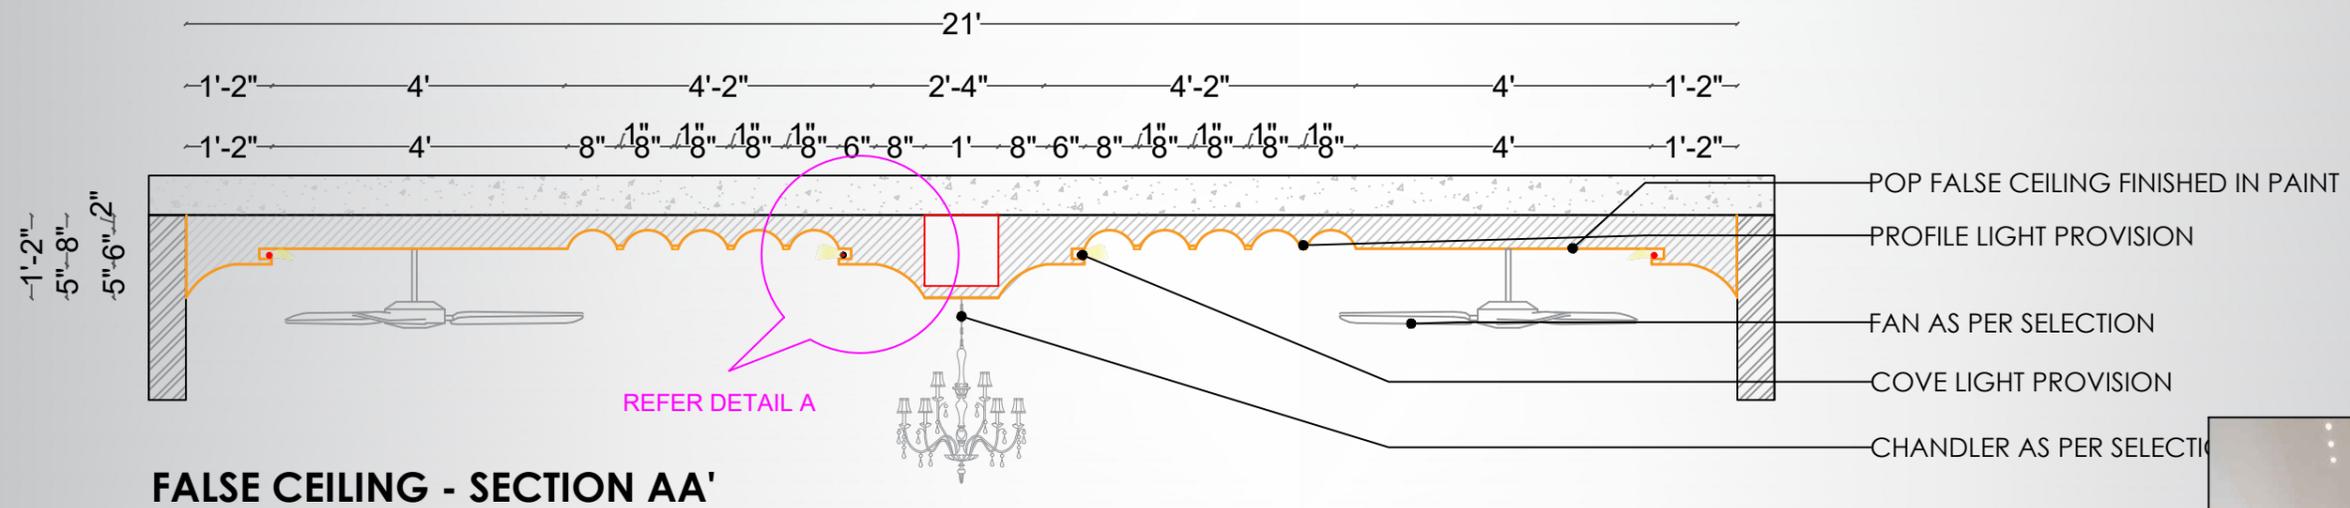

FALSE CEILING - SECTION AA'

REFERENCE IMAGE



(FALSE CEILING DETAIL)