

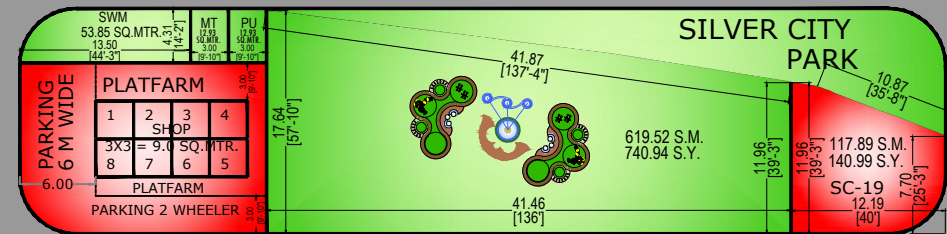
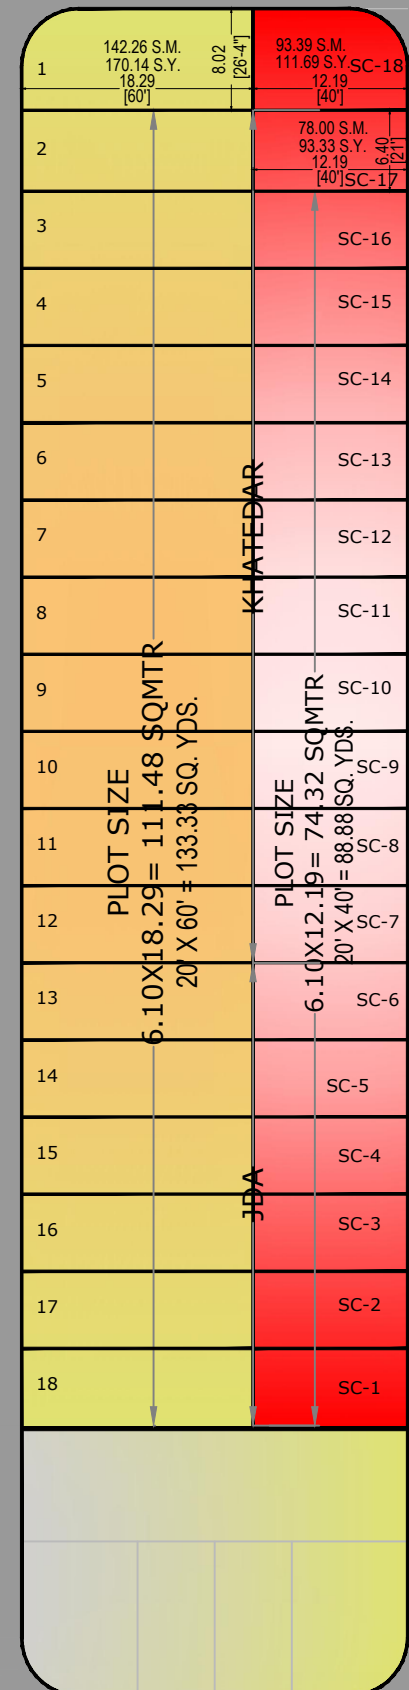


JDA COMMITMENT ROAD
 ROAD 12 M WIDE

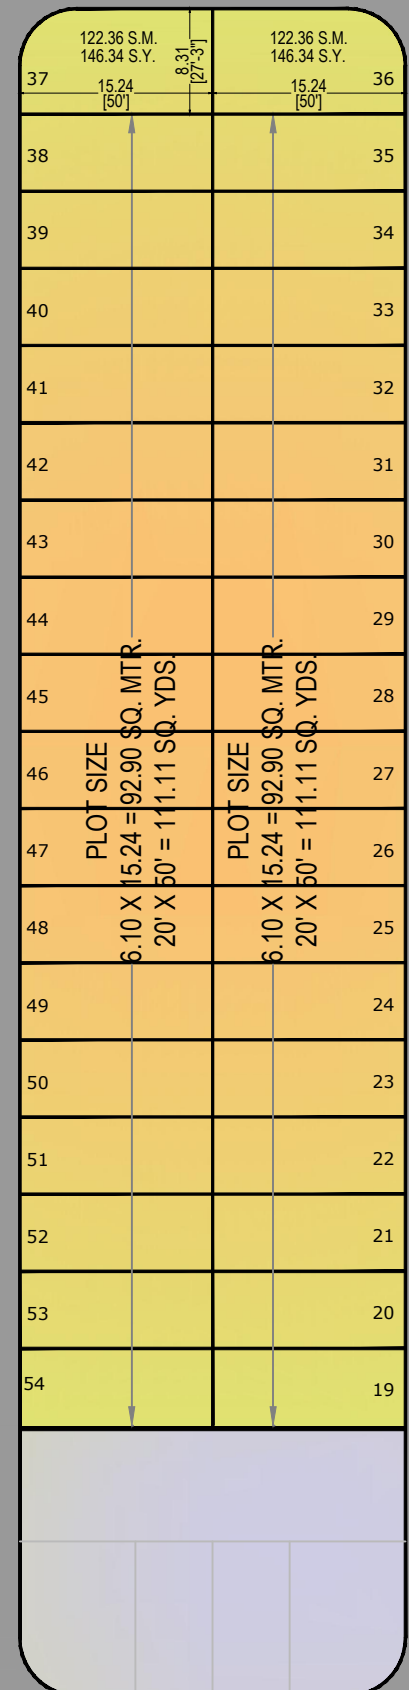


ROAD 9 M WIDE

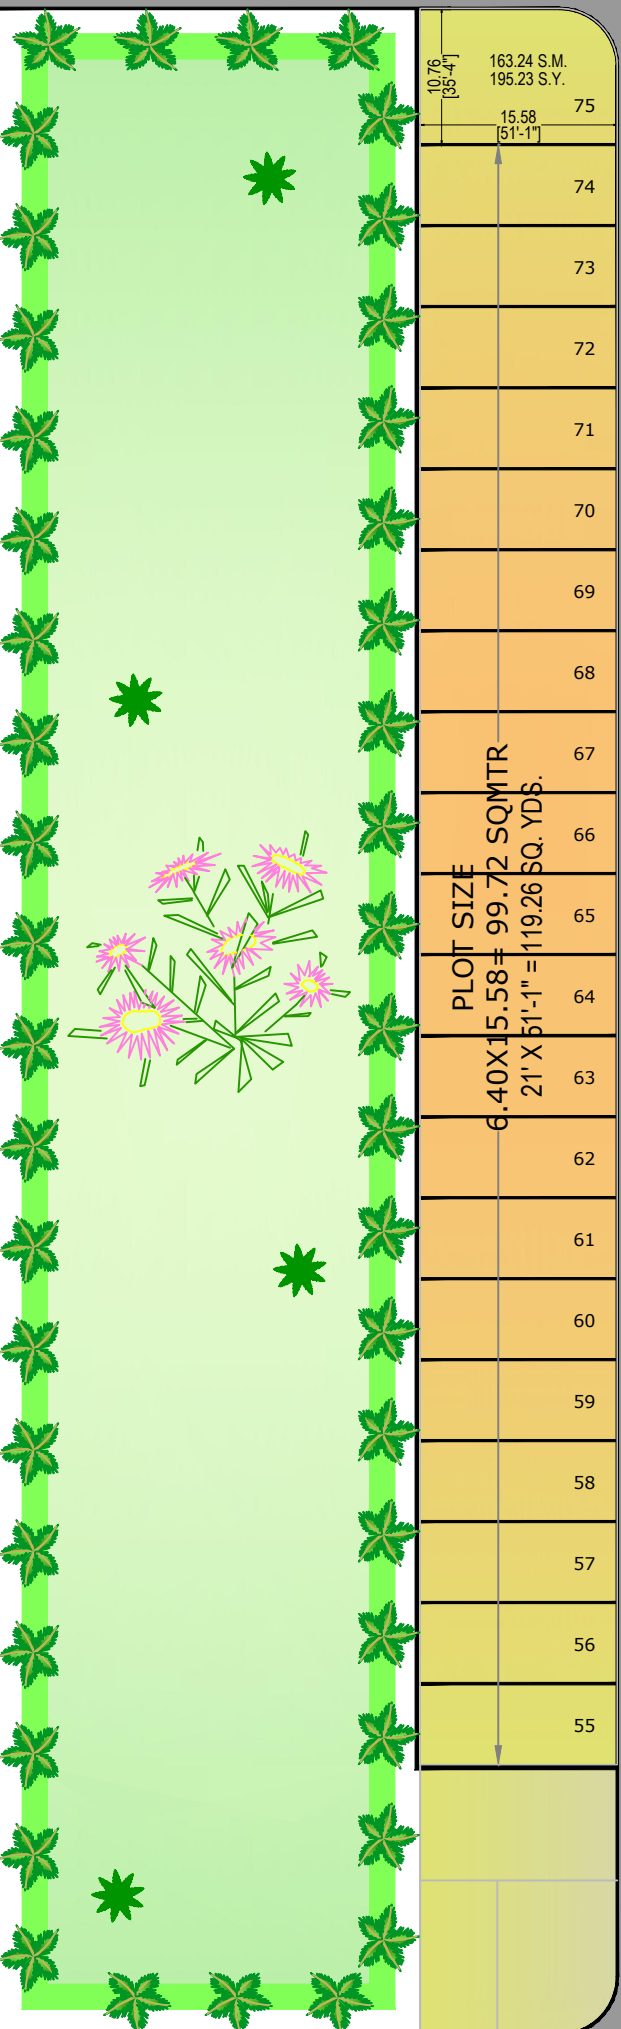


SECTOR ROAD 24M (80') WIDE 1806.61 SQMT.
 JDA COMMITMENT ROAD

ZDP ROAD 24M WIDE

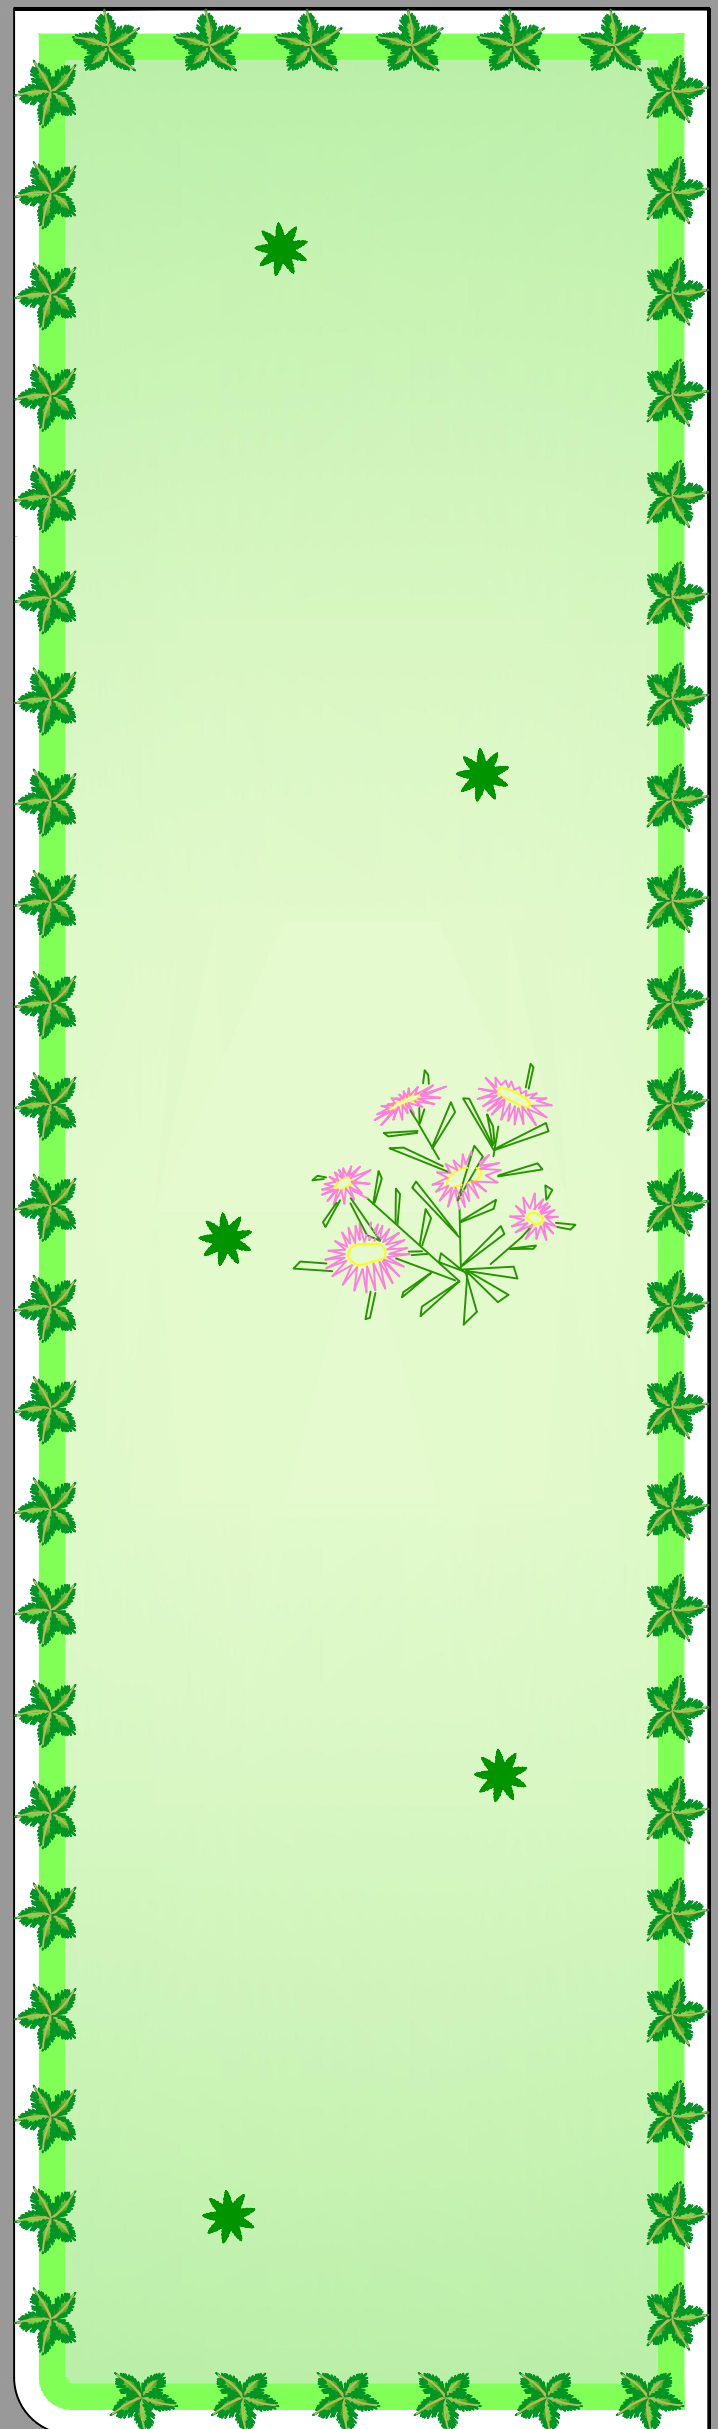


DIGGI MALPURA ROAD 90.00 MTR WIDE

ZDP ROAD 24M WIDE

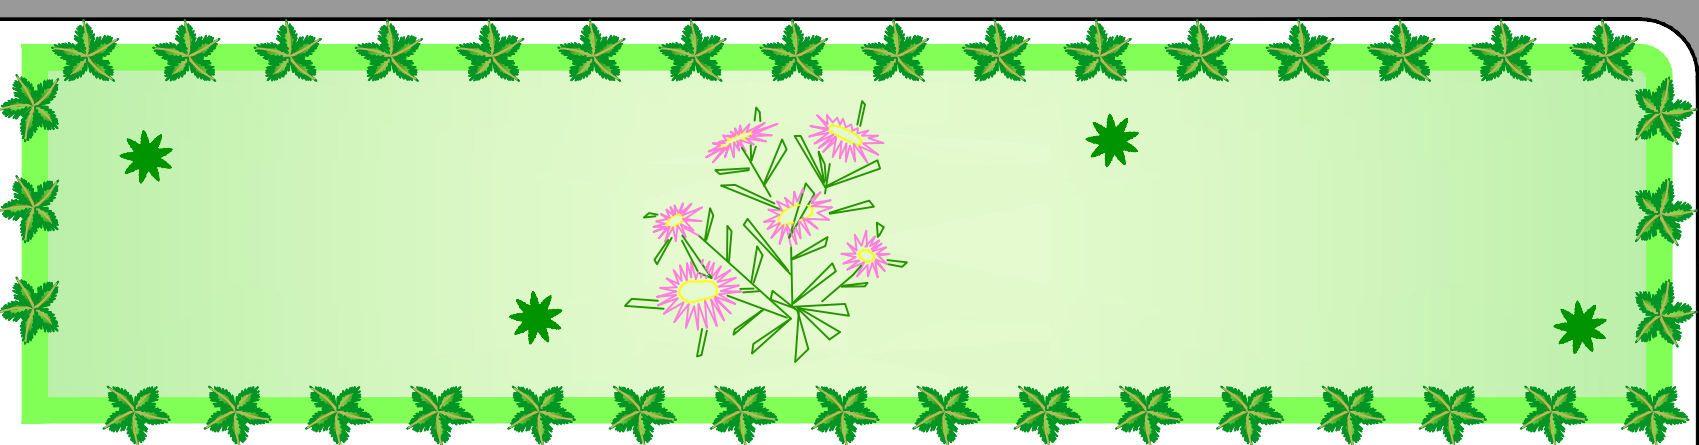

ZDP ROAD 24M WIDE

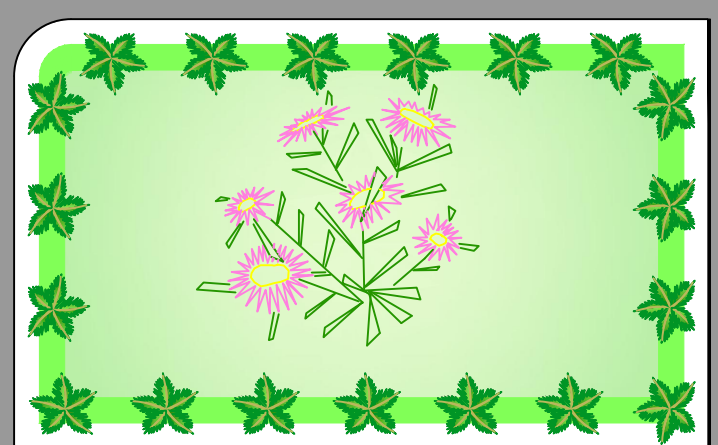

ZDP ROAD 30M WIDE