
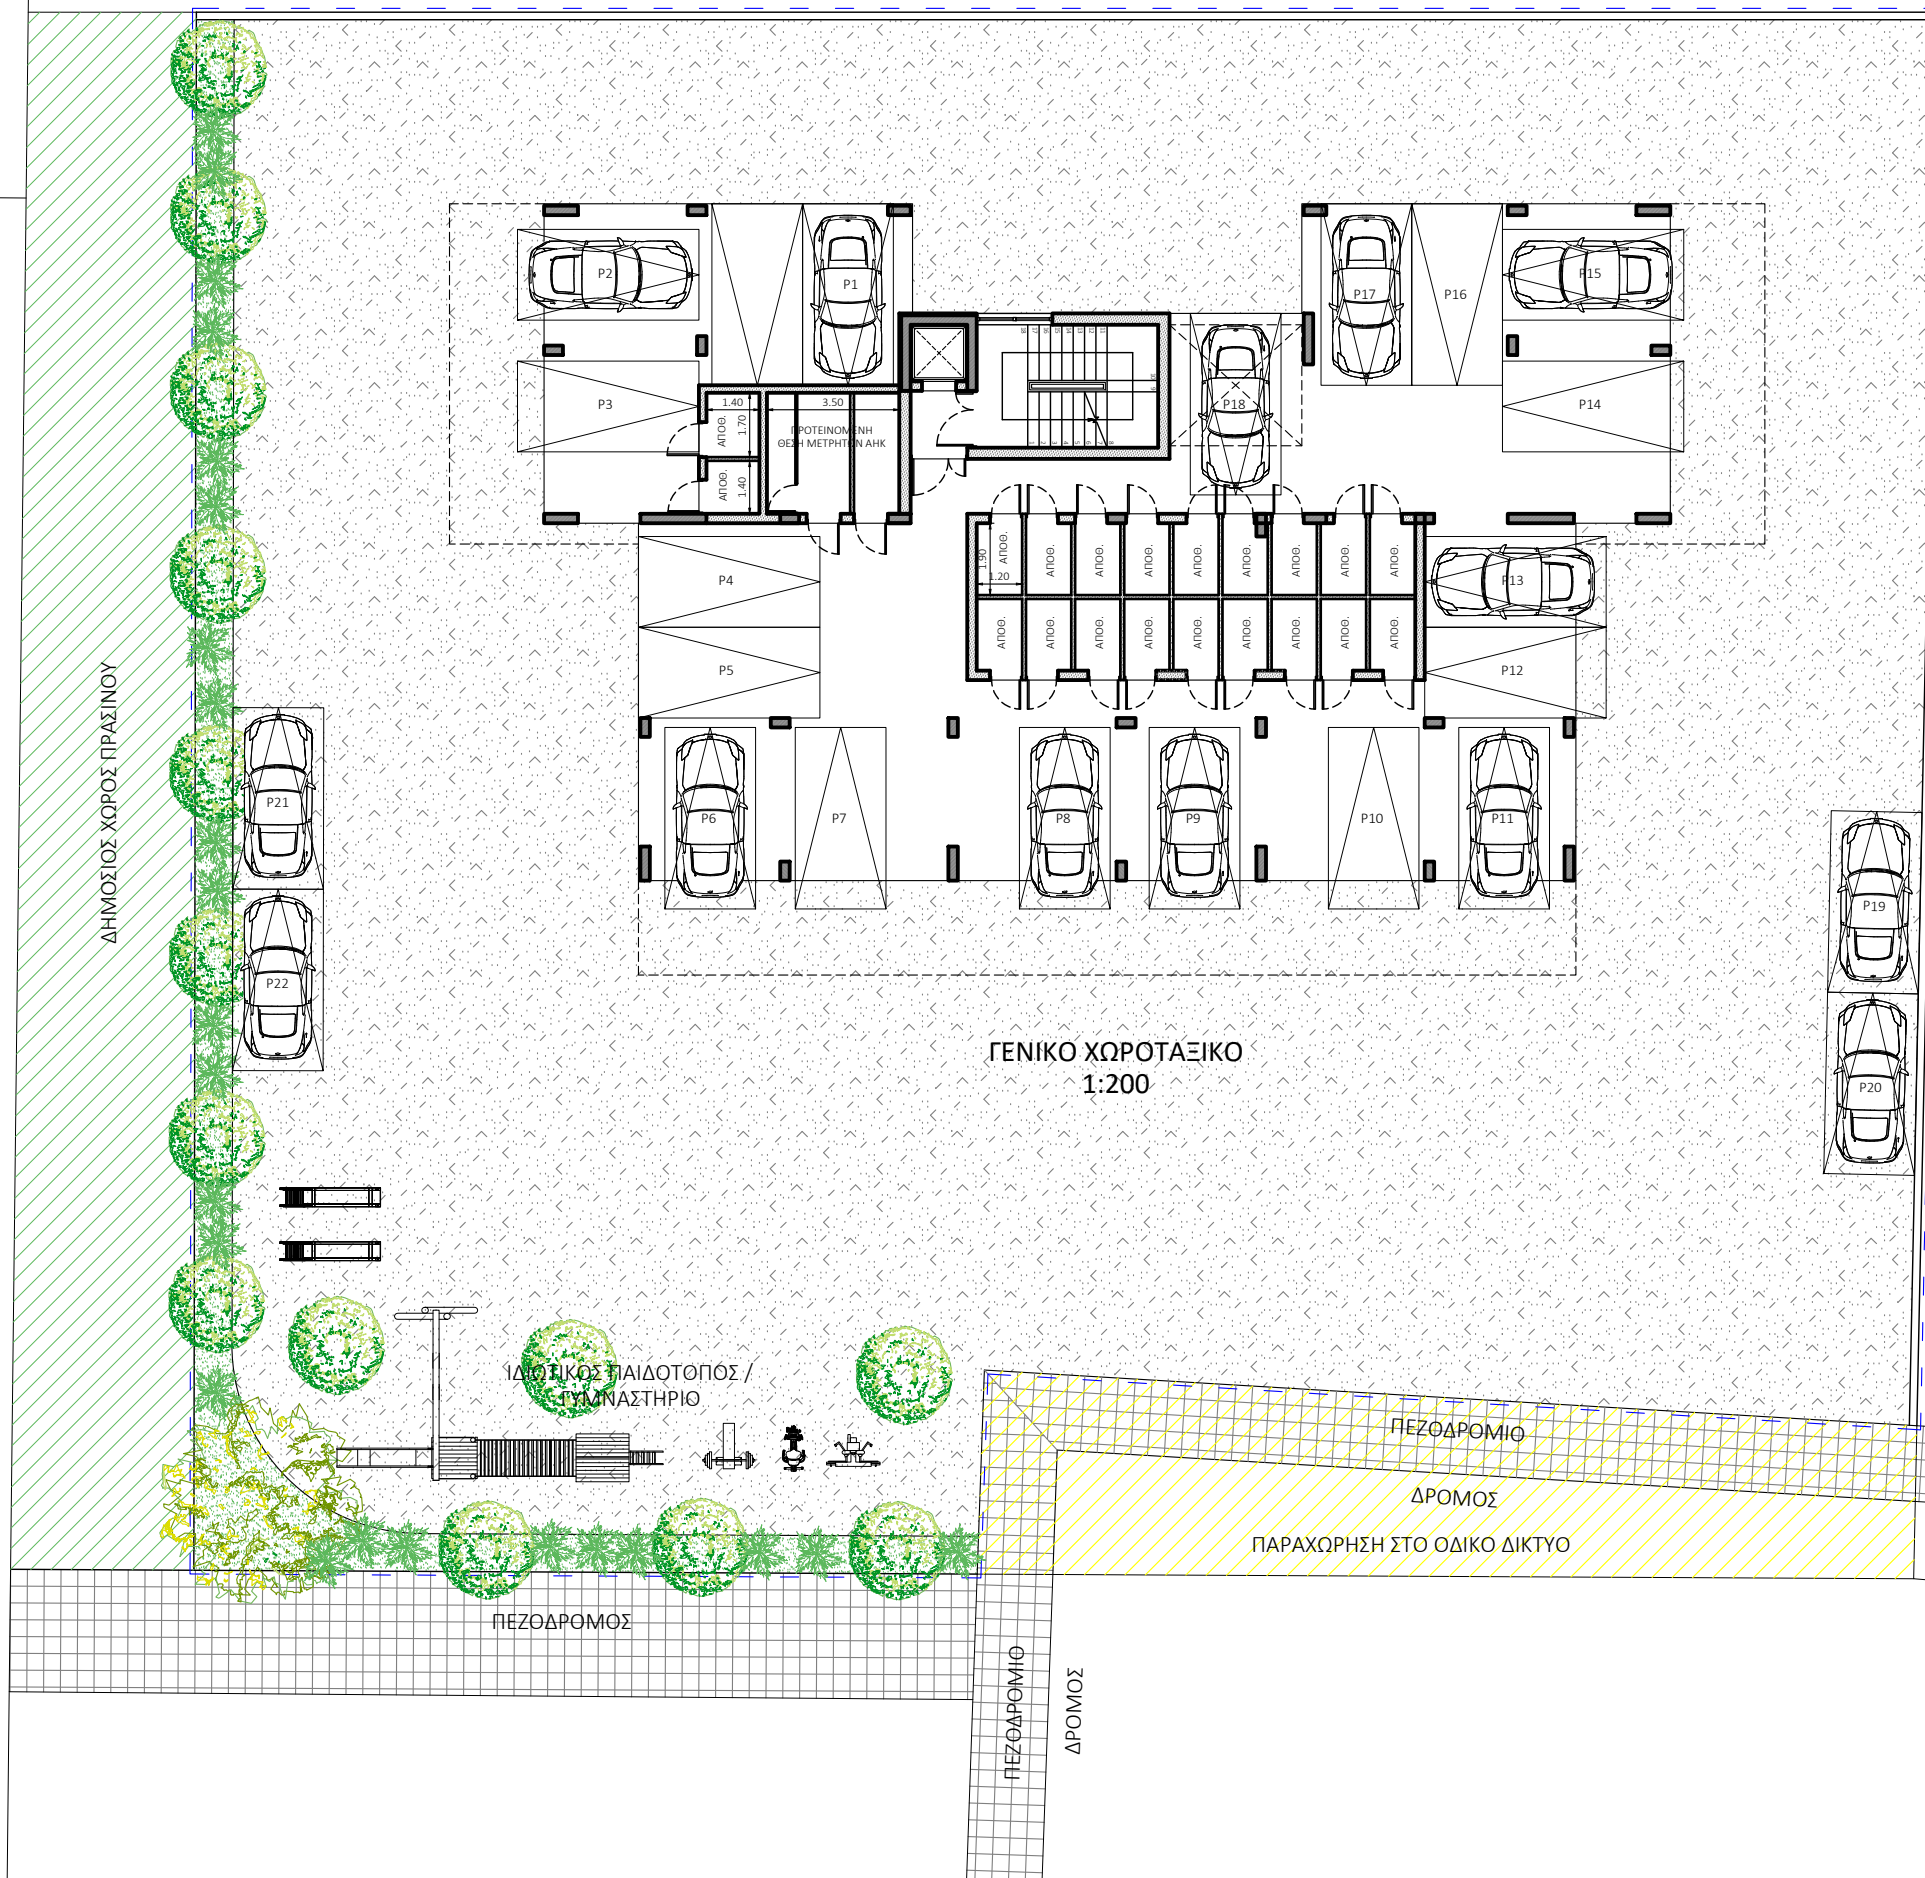


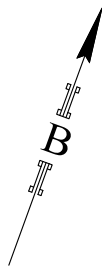

1	PRELIMINARY 4	08/21
No:	Revision / Issue	Date

ΛΟΥΚΑΣ ΚΟΥΝΤΟΥΡΙ
ARCHITECTURAL PRACTICE
1st Kyriakou Matsi St, Apt 2, Aradippou - Larnaca, 7104
tel: 24-532150 fax: 24-532120 email: kountouriloucas@cytanet.com.cy

Project: M CONSPRO GROUP LTD
M. G. BUILD 4 U
(ΠΟΛΥΚΑΤΟΙΚΙΑ ΣΤΑ ΚΑΤΩ ΠΟΛΕΜΙΔΙΑ)

Dwg Title: ΓΕΝΙΚΟ ΧΩΡΟΤΑΞΙΚΟ

Date:	ΑΥΓΟΥΣΤΟΣ 2021	Page:	A3
Ref:	153	Rev:	-
Scale:	1:200	Dwg No:	01PL



ΚΑΤΟΨΗ 1ου ΟΡΟΦΟΥ
1:100


1	PRELIMINARY 4	08/21
No:	Revision / Issue	Date

ΛΟΥΚΑΣ ΚΟΥΝΤΟΥΡΙ
ARCHITECTURAL PRACTICE
1st Kyriakou Matsi St, Apt 2, Aradippou - Larnaca, 7104
tel: 24-532150 fax: 24-532120 email: kountouriloucas@cytanet.com.cy

Project: M CONSPRO GROUP LTD
M. G. BUILD 4 U
(ΠΟΛΥΚΑΤΟΙΚΙΑ ΣΤΑ ΚΑΤΩ ΠΟΛΕΜΙΔΙΑ)

Dwg Title: ΚΑΤΟΨΗ 1ου ΟΡΟΦΟΥ

Date: ΑΥΓΟΥΣΤΟΣ 2021	Page: A3
Ref: 153	Rev: -
Scale: 1:100	Dwg No: 03PL

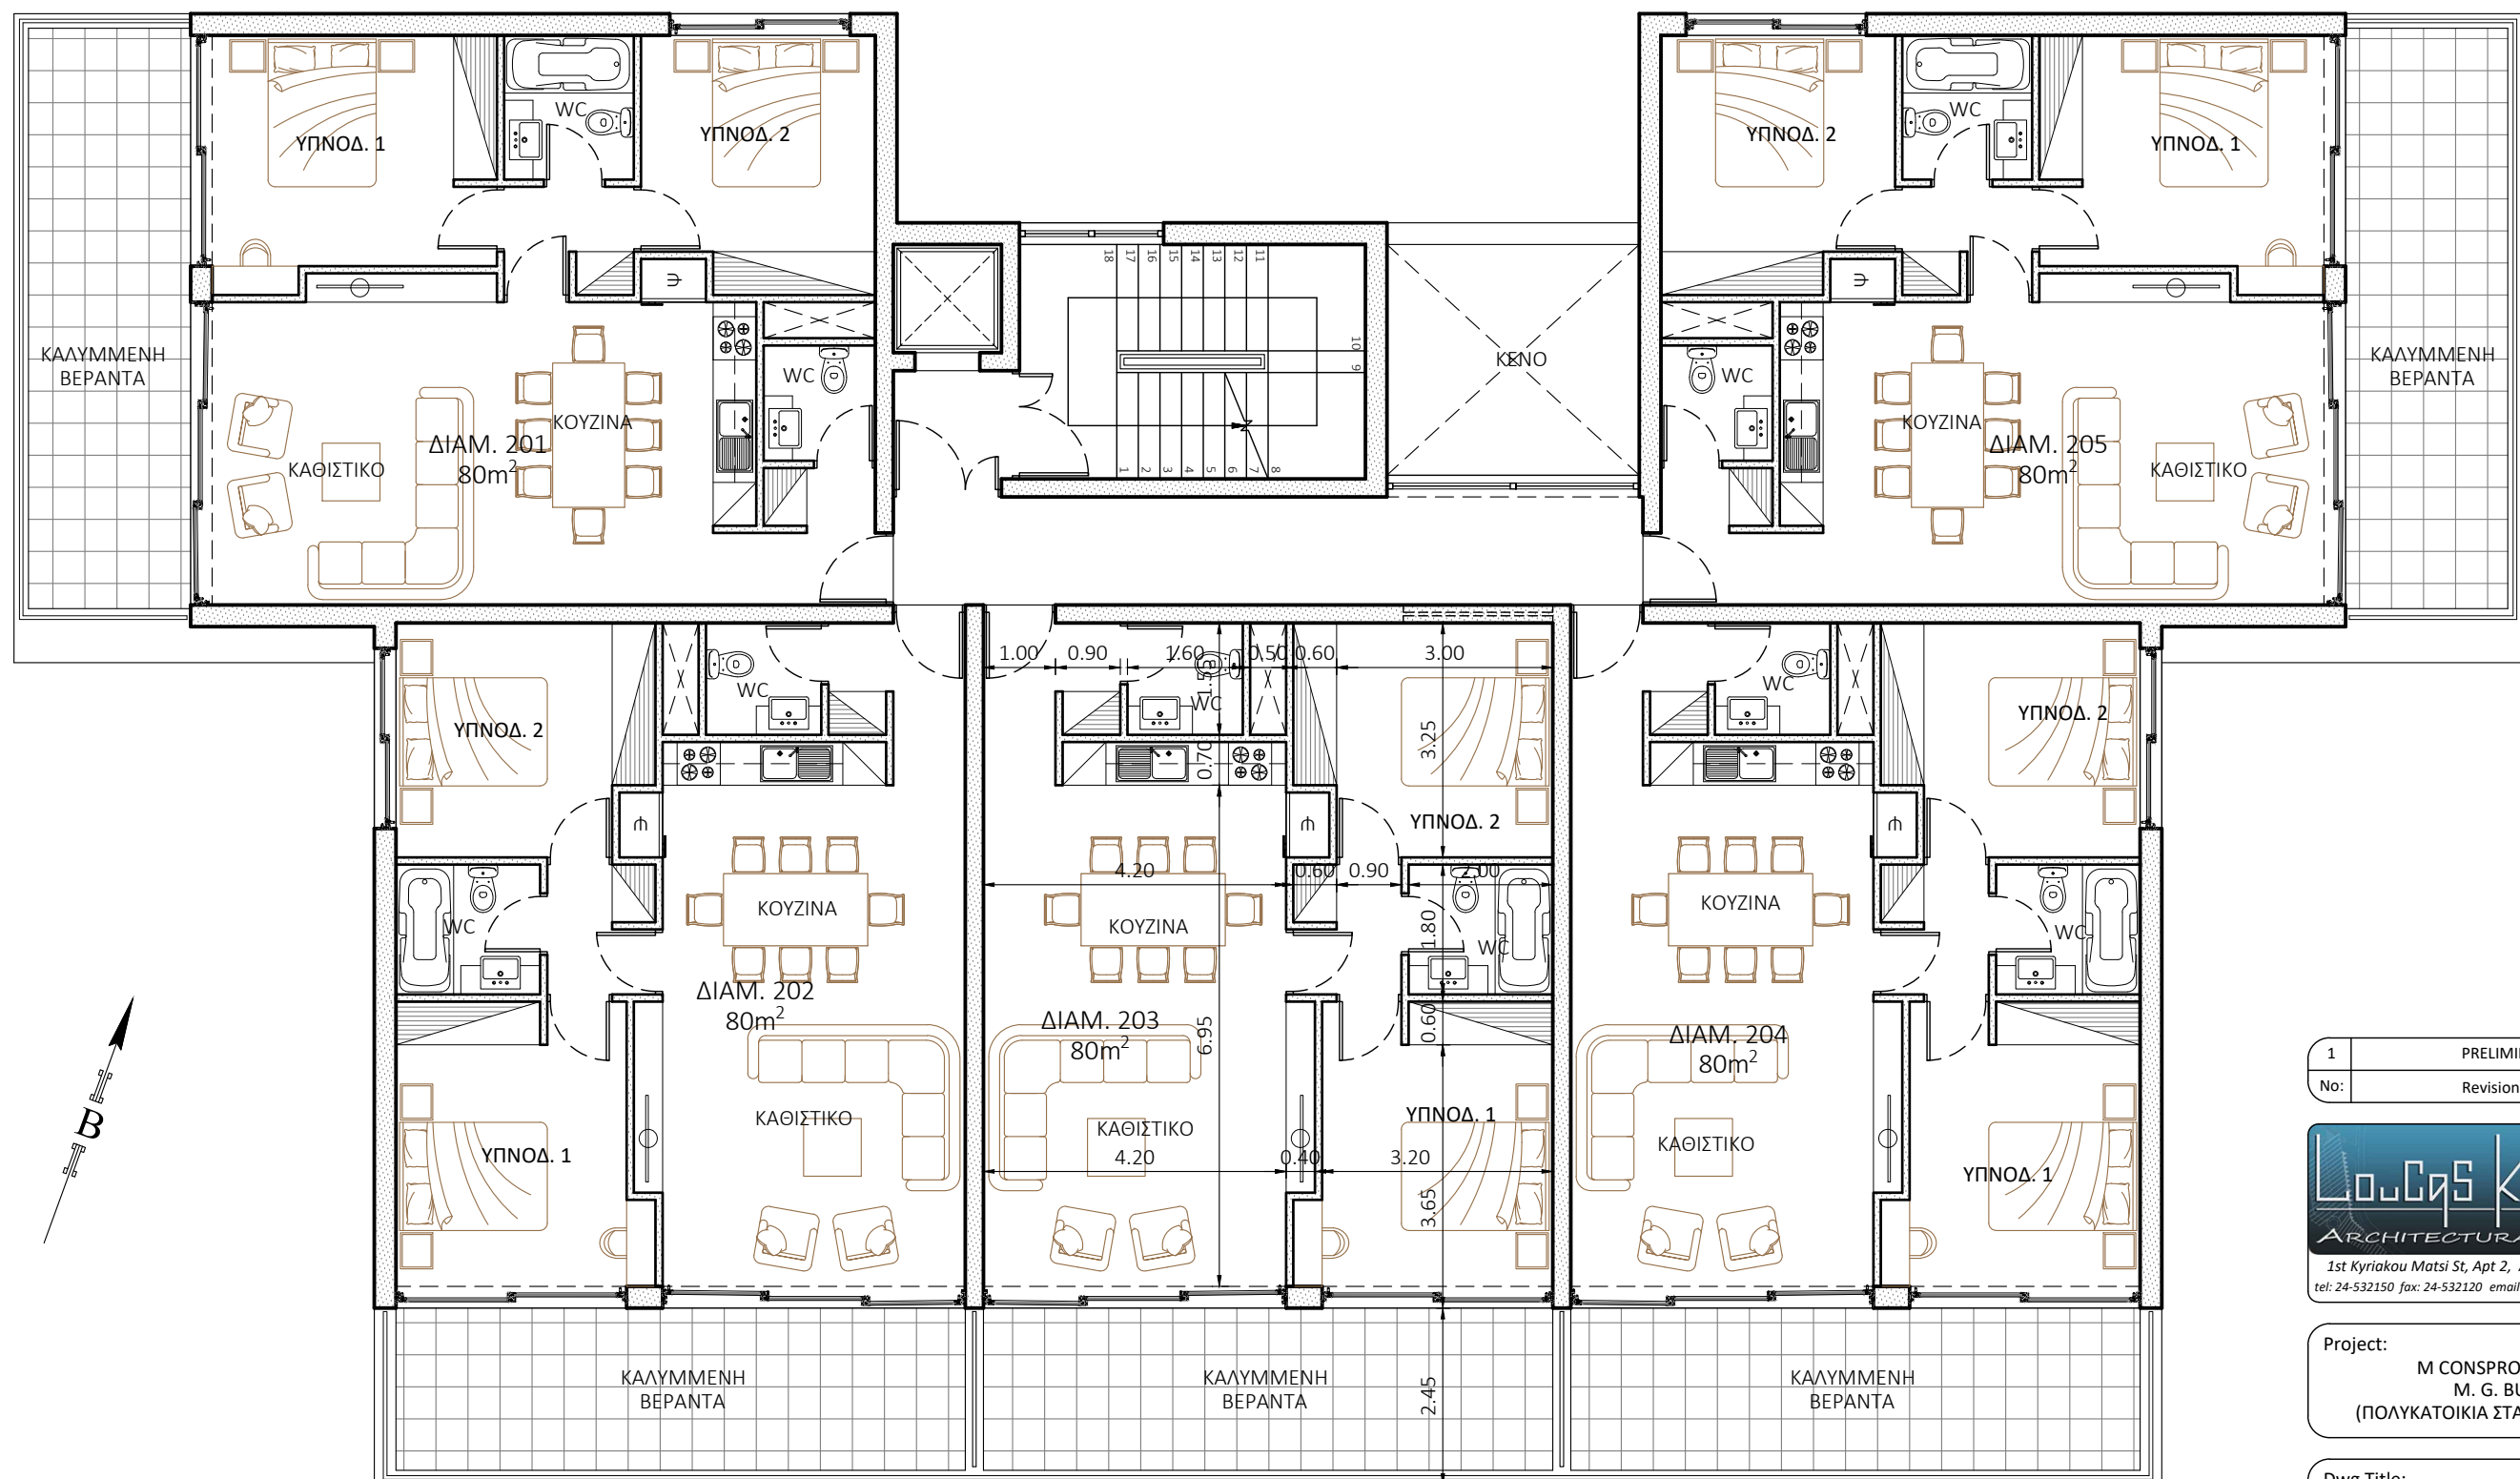

ΚΑΤΟΨΗ 2ου ΟΡΟΦΟΥ
1:100

1	PRELIMINARY 4	08/21
No:	Revision / Issue	Date



Project: M CONSPRO GROUP LTD
M. G. BUILD 4 U
(ΠΟΛΥΚΑΤΟΙΚΙΑ ΣΤΑ ΚΑΤΩ ΠΟΛΕΜΙΔΙΑ)

Dwg Title: ΚΑΤΟΨΗ 2ου ΟΡΟΦΟΥ

Date: ΑΥΓΟΥΣΤΟΣ 2021	Page: A3
Ref: 153	Rev: -
Scale: 1:100	Dwg No: 04PL



ΚΑΤΟΨΗ 3ου ΟΡΟΦΟΥ
1:100


1	PRELIMINARY 4	08/21
No:	Revision / Issue	Date

ΛΟΥΚΑΣ ΚΟΥΝΤΟΥΡΙ
ARCHITECTURAL PRACTICE
1st Kyriakou Matsi St, Apt 2, Aradippou - Larnaca, 7104
tel: 24-532150 fax: 24-532120 email: kountouriloucas@cytanet.com.cy

Project:
M CONSPRO GROUP LTD
M. G. BUILD 4 U
(ΠΟΛΥΚΑΤΟΙΚΙΑ ΣΤΑ ΚΑΤΩ ΠΟΛΕΜΙΔΙΑ)

Dwg Title:
ΚΑΤΟΨΗ 3ου ΟΡΟΦΟΥ

Date:	ΑΥΓΟΥΣΤΟΣ 2021	Page:	A3
Ref:	153	Rev:	-
Scale:	1:100	Dwg No:	05PL

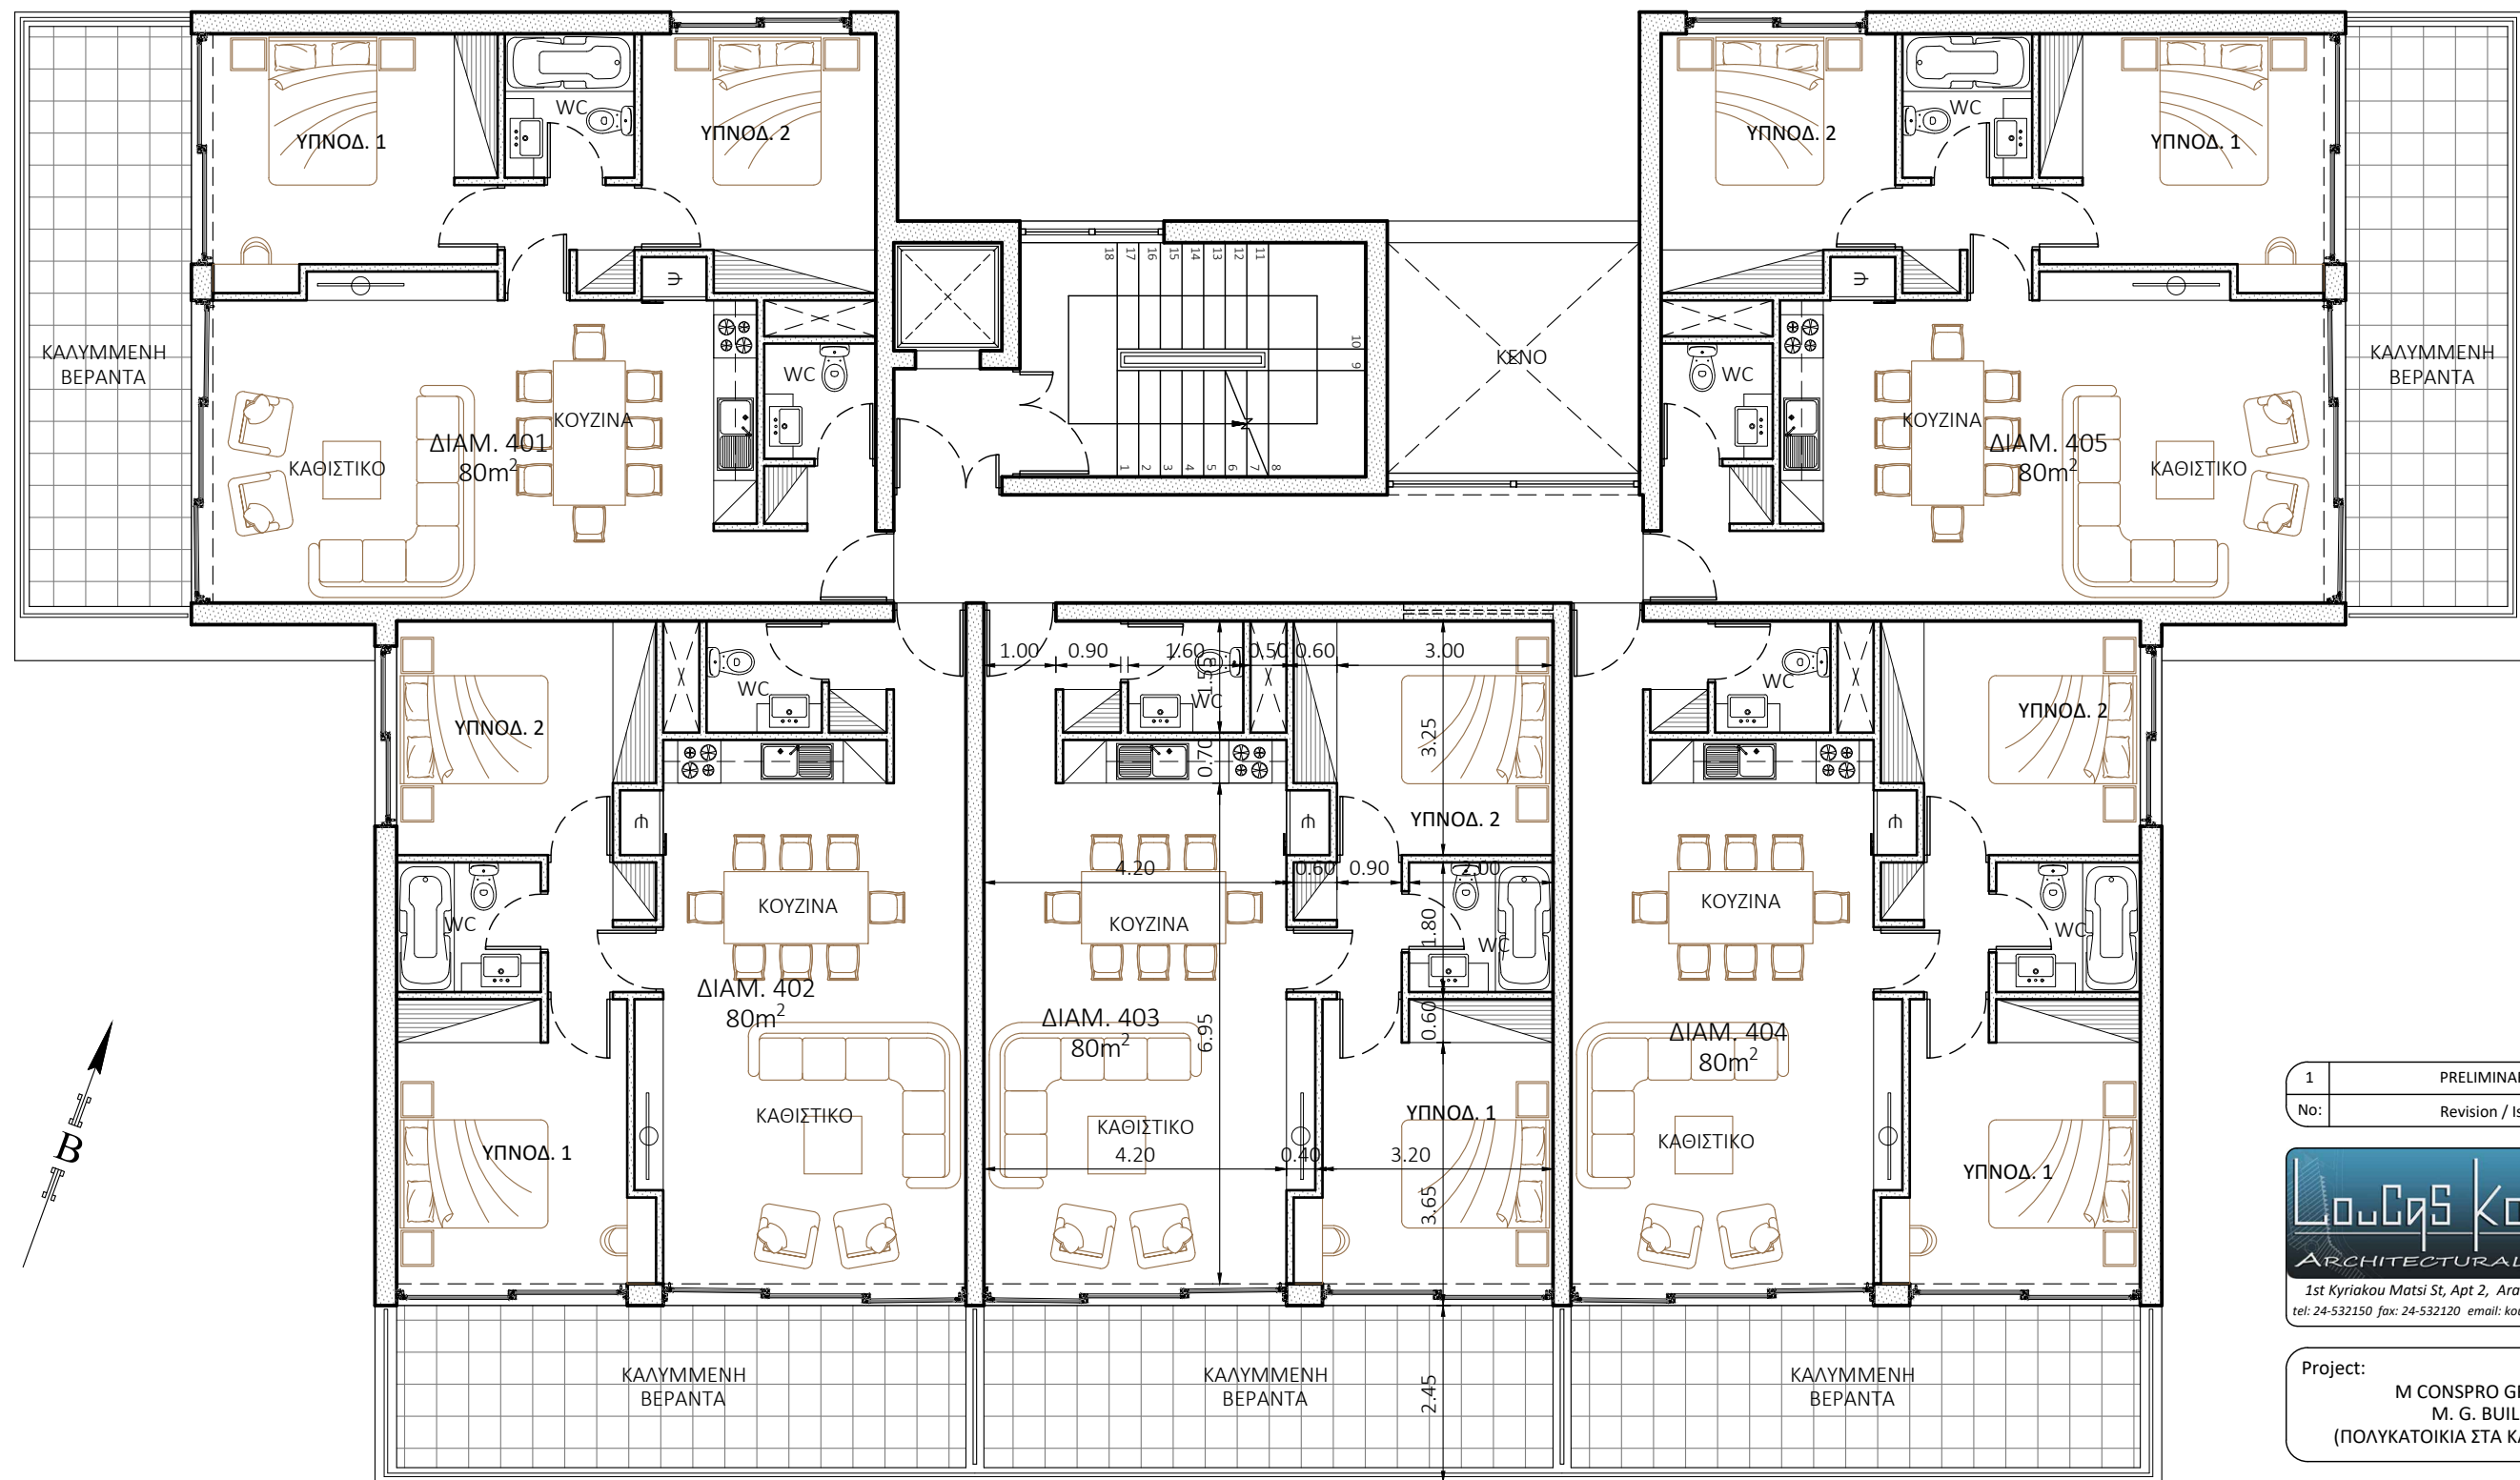

ΚΑΤΩΦΗ 4ου ΟΡΟΦΟΥ
1:100

1	PRELIMINARY 4	08/21
No:	Revision / Issue	Date

ΛΟΥΚΑΣ ΚΟΥΝΤΟΥΡΙ
ARCHITECTURAL PRACTICE
1st Kyriakou Matsi St, Apt 2, Aradippou - Larnaca, 7104
tel: 24-532150 fax: 24-532120 email: kountouriloucas@cytanet.com.cy

Project: M CONSPRO GROUP LTD
M. G. BUILD 4 U
(ΠΟΛΥΚΑΤΟΙΚΙΑ ΣΤΑ ΚΑΤΩ ΠΟΛΕΜΙΔΙΑ)

Dwg Title: ΚΑΤΩΦΗ 4ου ΟΡΟΦΟΥ

Date: ΑΥΓΟΥΣΤΟΣ 2021	Page: A3
Ref: 153	Rev: -
Scale: 1:100	Dwg No: 06PL