


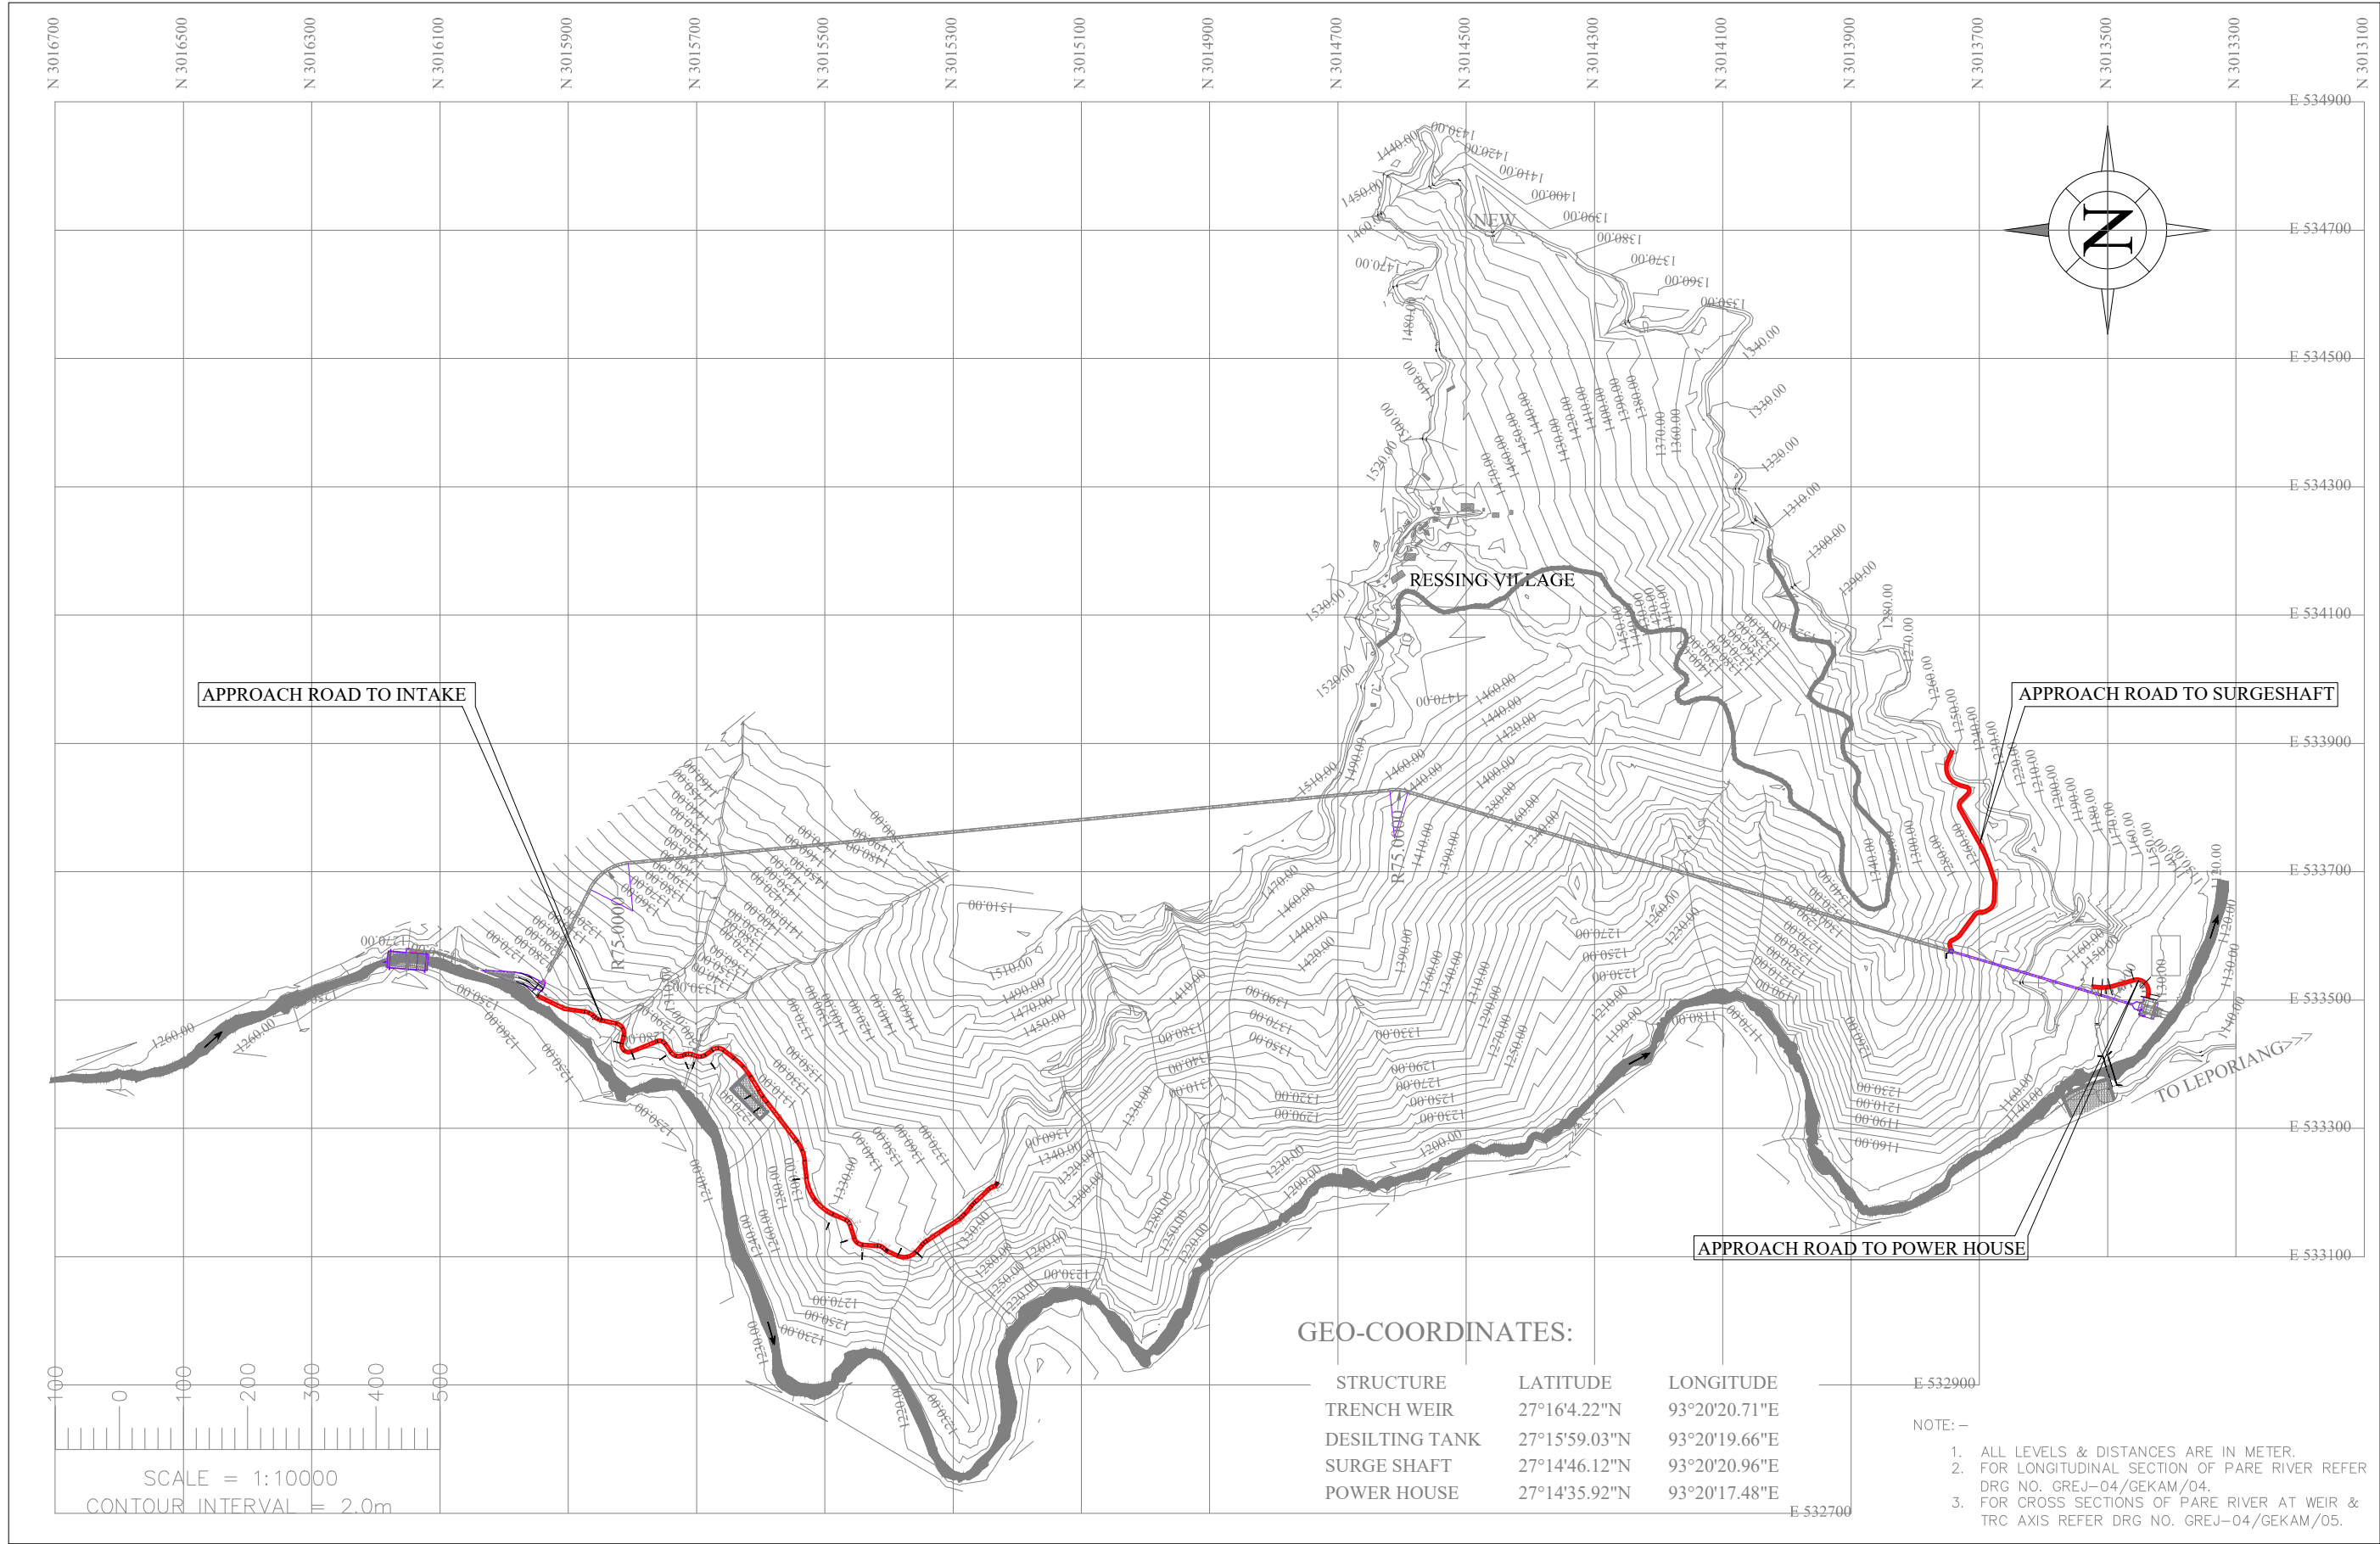

|                                                                             |                                                     |   |                               |                  |               |                |      |
|-----------------------------------------------------------------------------|-----------------------------------------------------|---|-------------------------------|------------------|---------------|----------------|------|
| DEVELOPER                                                                   | PROJECT TITLE                                       | CONSULTANT   | DRAWING TITLE                 | DRN BY:          |               | CHECKED BY:    |      |
|                                                                             |                                                     |   |                               | SUNDEEP          |               | KUMAR KANISHK  |      |
|                                                                             |                                                     |   |                               | DESIGNED BY:     |               | APPROVED BY:   |      |
|                                                                             |                                                     |   |                               | KUMAR KANISHK    |               | GREJ ENGINEERS |      |
| M/S GEKAM POWER PVT. LTD.<br>SEC. B NAHARLAGUN, ARUNANCHAL PRADESH<br>INDIA | RESSING<br>SMALL HYDRO ELECTRIC PROJECT<br>( 12MW ) | <br>GREJ ENGINEERS<br>ROORKEE, DEHRADUN, UTTARAKHAND<br>Email ID. grejengineers18@gmail.com | KEY PLAN OF<br>APPROACH ROADS | DATE: 25/09/2023 | SHEET: 1 OF 1 | SCALE:         | REV: |
|                                                                             |                                                     |   |                               | DRG. No:         |               | 1:10000        | 00   |