



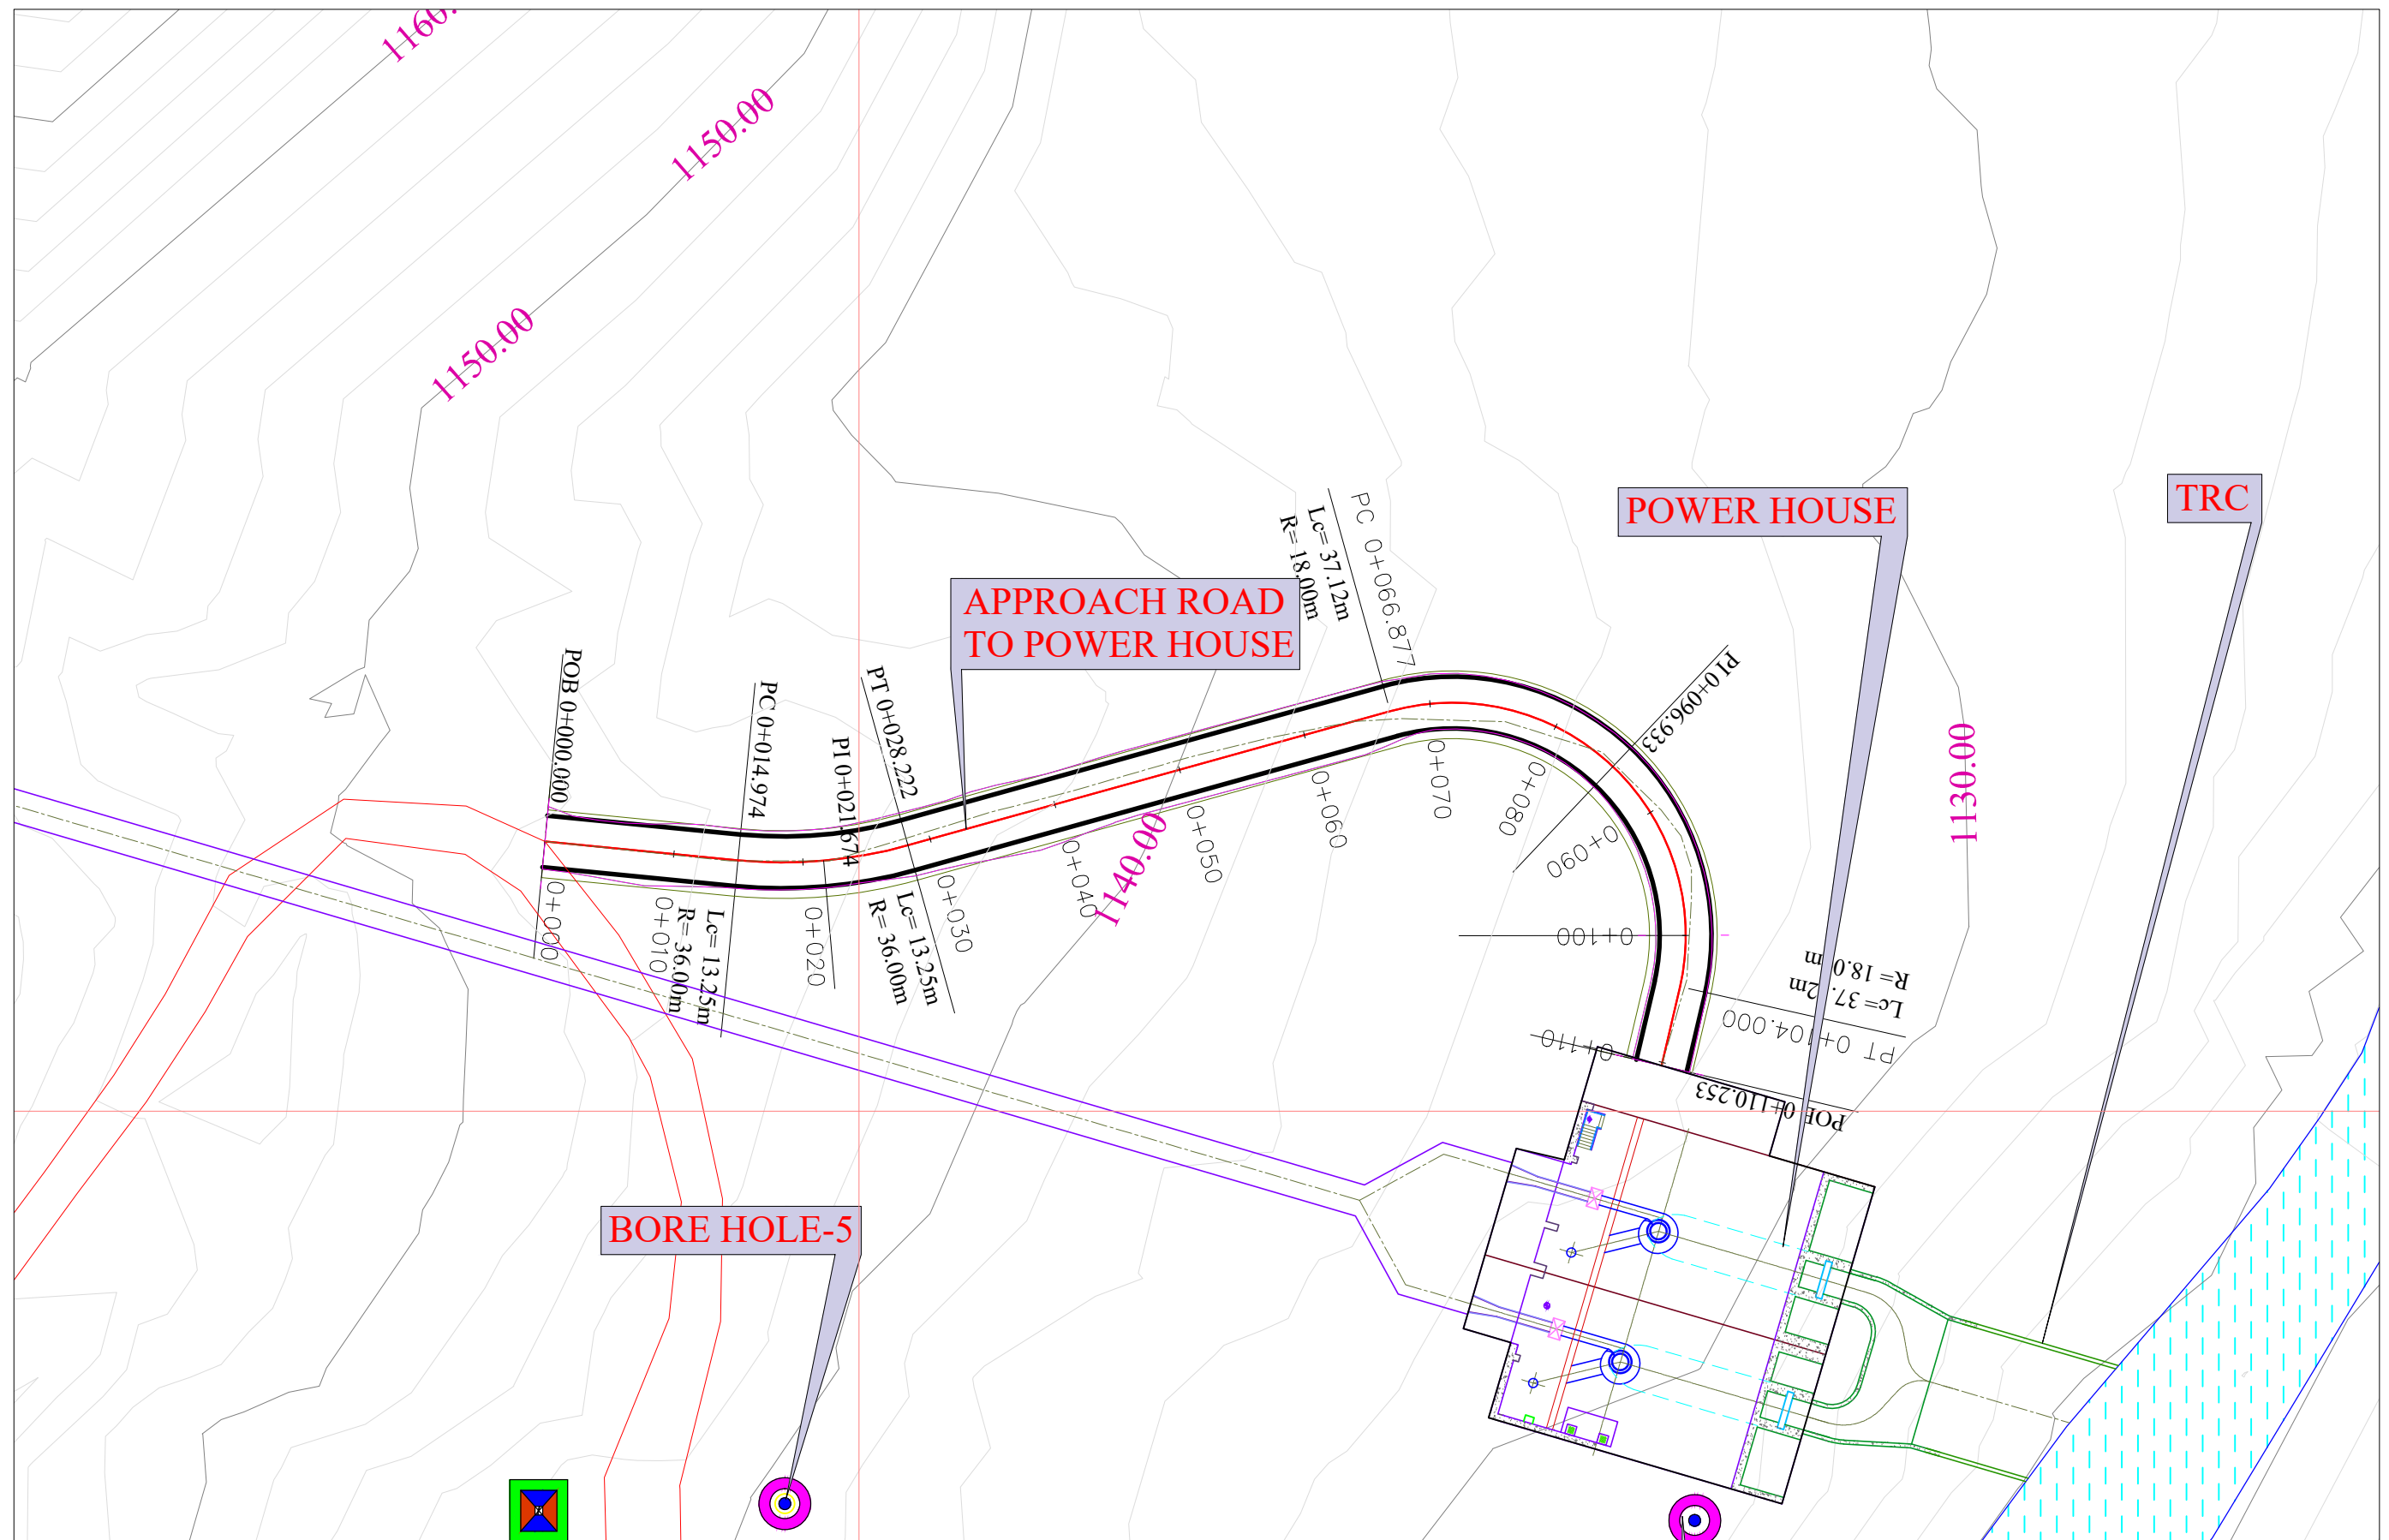


| DEVELOPER                                                                   | PROJECT TITLE                                       | CONSULTANT   | DRAWING TITLE                              | DRN BY:                                    | CHECKED BY:                    |
|-----------------------------------------------------------------------------|-----------------------------------------------------|---|--------------------------------------------|--------------------------------------------|--------------------------------|
| M/S GEKAM POWER PVT. LTD.<br>SEC. B NAHARLAGUN, ARUNANCHAL PRADESH<br>INDIA | RESSING<br>SMALL HYDRO ELECTRIC PROJECT<br>( 12MW ) | <br>GREJ ENGINEERS<br>ROORKEE, DEHRADUN, UTTARAKHAND<br>Email ID. grejengineers18@gmail.com | PLAN OF<br>APPROACH ROAD TO<br>POWER HOUSE | SUNDEEP                                    | BHASKAR RAWAT                  |
|                                                                             |                                                     |   |                                            | SURVEYED BY:<br>BHASKAR RAWAT/ANIL         | APPROVED BY:<br>GREJ ENGINEERS |
|                                                                             |                                                     |   |                                            | DATE: 25/09/2023 SHEET: 1 OF 1<br>DRG. No: | SCALE: 1:500<br>REV: 00        |

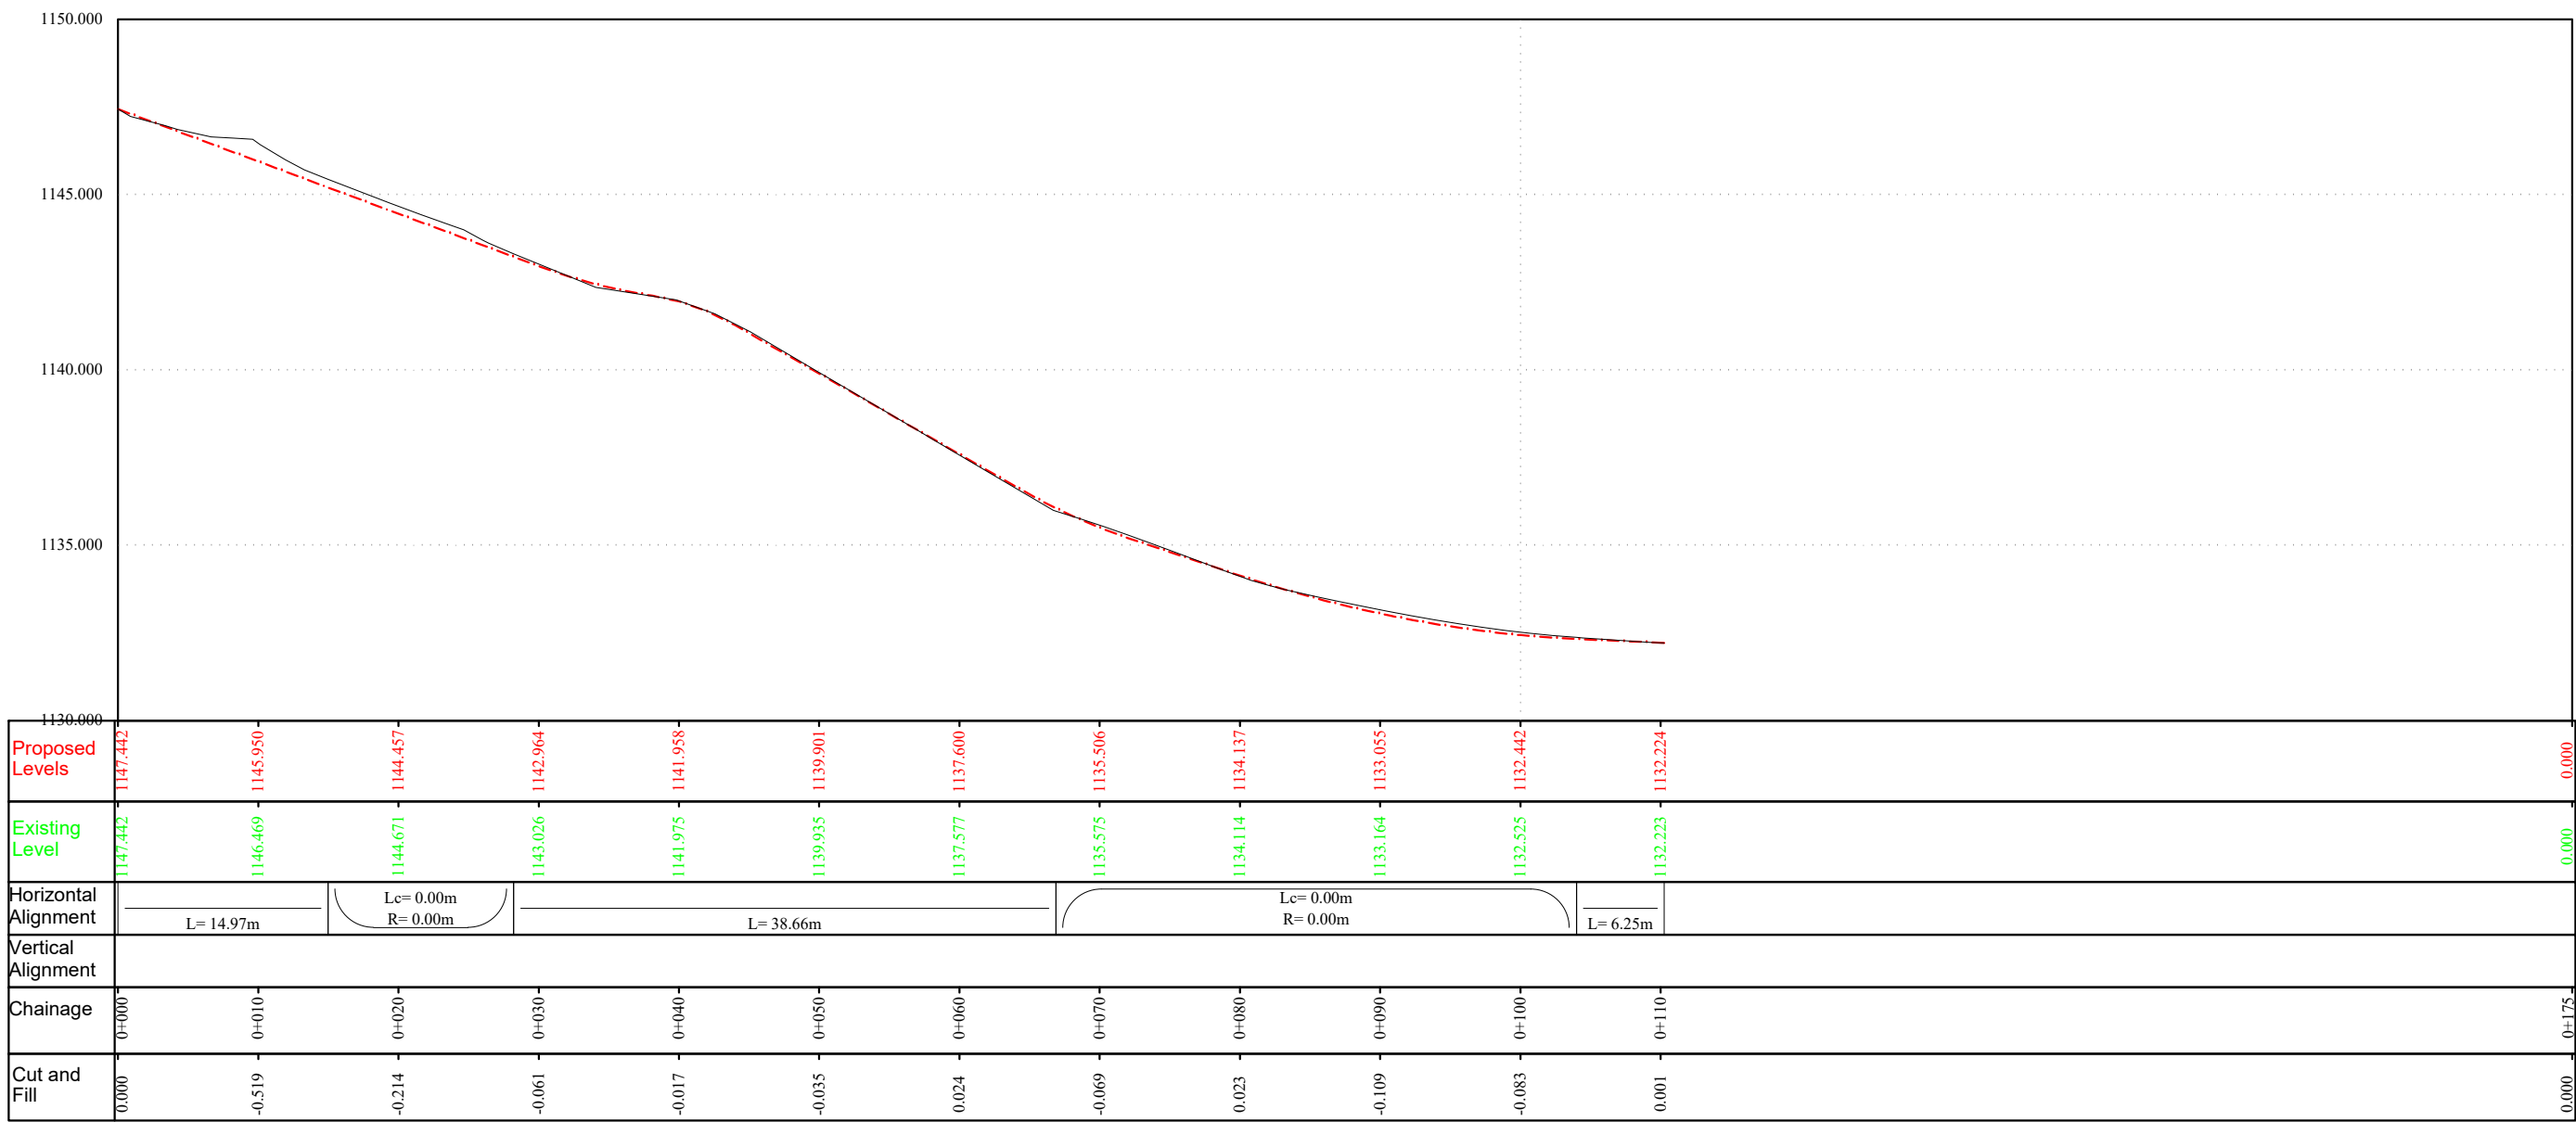


Profile


| DEVELOPER                                                                   | PROJECT TITLE                                       | CONSULTANT   | DRAWING TITLE                                 | DRN BY:<br>SUNDEEP                 | CHECKED BY:<br>BHASKAR RAWAT   |
|-----------------------------------------------------------------------------|-----------------------------------------------------|---|-----------------------------------------------|------------------------------------|--------------------------------|
| M/S GEKAM POWER PVT. LTD.<br>SEC. B NAHARLAGUN, ARUNANCHAL PRADESH<br>INDIA | RESSING<br>SMALL HYDRO ELECTRIC PROJECT<br>( 12MW ) | <br>GREJ ENGINEERS<br>ROORKEE, DEHRADUN, UTTARAKHAND<br>Email ID. grejengineers18@gmail.com | PROFILE OF<br>APPROACH ROAD TO<br>POWER HOUSE | SURVEYED BY:<br>BHASKAR RAWAT/ANIL | APPROVED BY:<br>GREJ ENGINEERS |
|                                                                             |                                                     |   |                                               | DATE: 25/09/2023                   | SHEET: 1 OF 1                  |
|                                                                             |                                                     |   |                                               | DRG. No:                           | SCALE: 1: 500<br>REV: 00       |

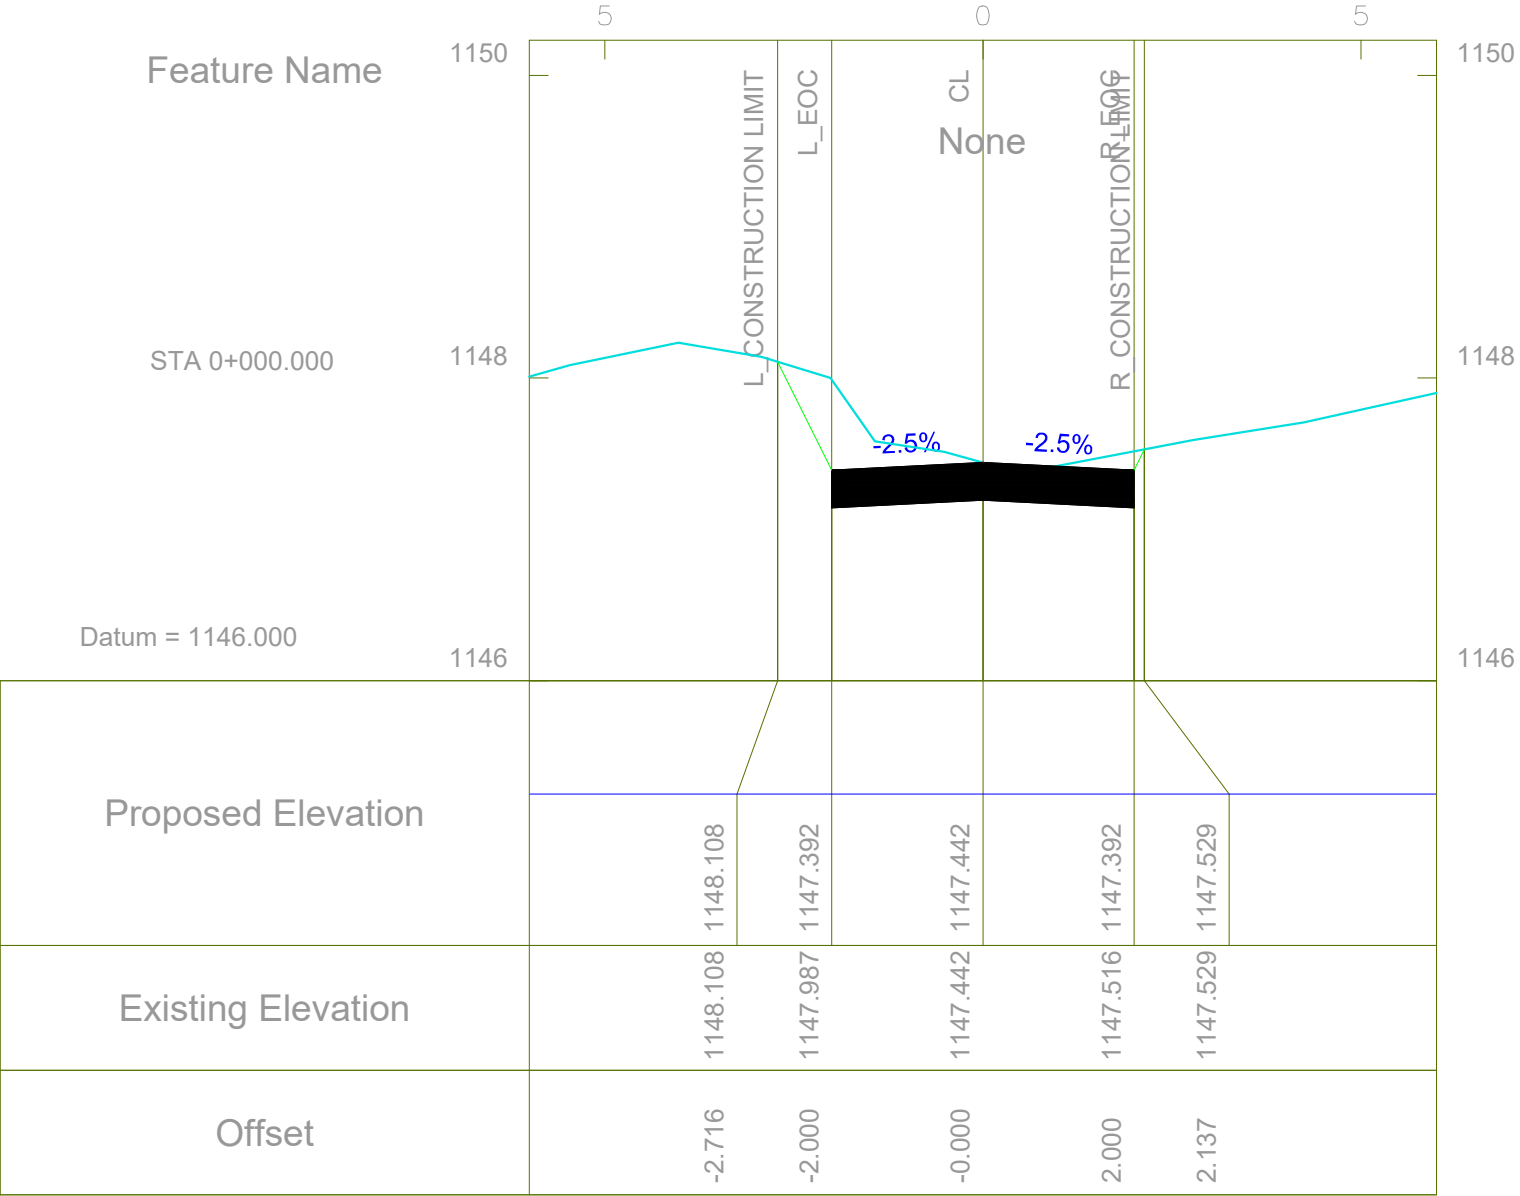


|                                                                             |                                                     |   |                                                         |                                    |                                |
|-----------------------------------------------------------------------------|-----------------------------------------------------|---|---------------------------------------------------------|------------------------------------|--------------------------------|
| DEVELOPER                                                                   | PROJECT TITLE                                       | CONSULTANT   | DRAWING TITLE                                           | DRN BY:<br>SUNDEEP                 | CHECKED BY:<br>BHASKAR RAWAT   |
| M/S GEKAM POWER PVT. LTD.<br>SEC. B NAHARLAGUN, ARUNANCHAL PRADESH<br>INDIA | RESSING<br>SMALL HYDRO ELECTRIC PROJECT<br>( 12MW ) | <br>GREJ ENGINEERS<br>ROORKEE, DEHRADUN, UTTARAKHAND<br>Email ID. grejengineers18@gmail.com | CROSS SECTION OF<br>POWER HOUSE ROAD<br>AT CH 0+000.000 | SURVEYED BY:<br>BHASKAR RAWAT/ANIL | APPROVED BY:<br>GREJ ENGINEERS |
|                                                                             |                                                     |   |                                                         | DATE: 25/09/2023                   | SHEET: 1 OF 1                  |
|                                                                             |                                                     |   |                                                         | DRG. No:                           | SCALE: 1:100<br>REV: 00        |

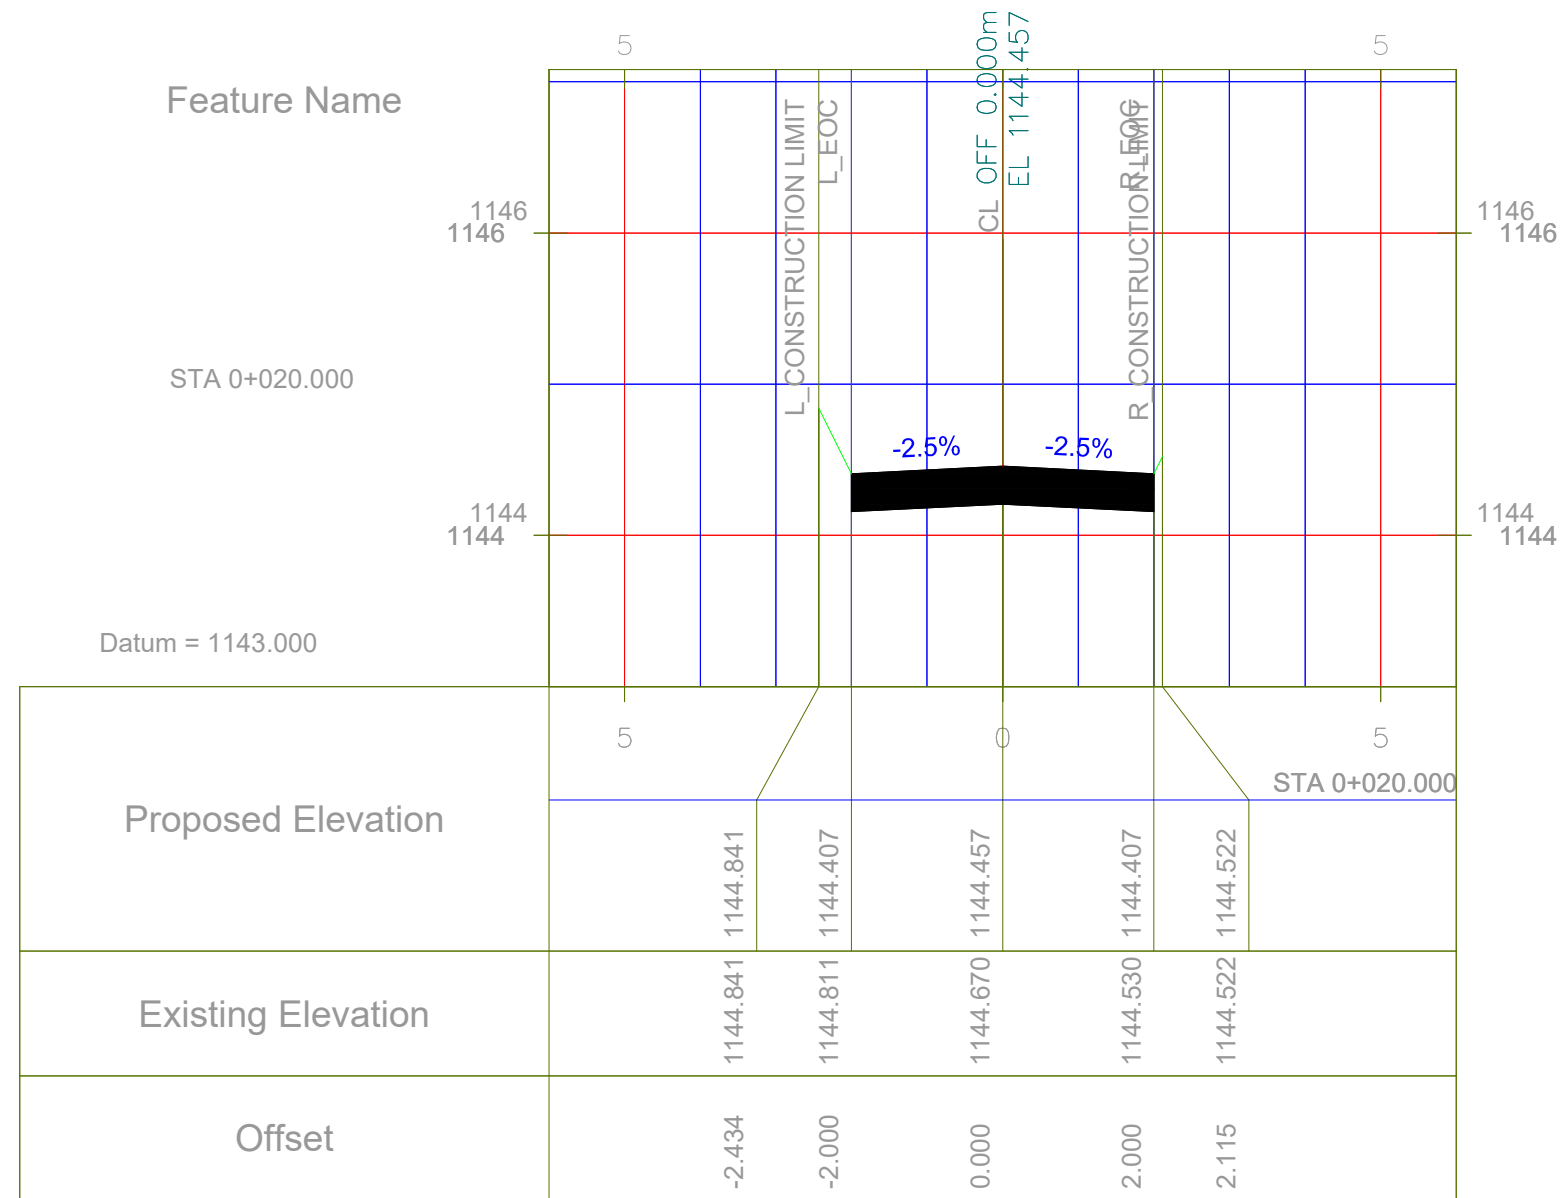


| DEVELOPER                                                                   | PROJECT TITLE                                       | CONSULTANT   | DRAWING TITLE                                           | DRN BY:                            | CHECKED BY:                    |
|-----------------------------------------------------------------------------|-----------------------------------------------------|---|---------------------------------------------------------|------------------------------------|--------------------------------|
| M/S GEKAM POWER PVT. LTD.<br>SEC. B NAHARLAGUN, ARUNANCHAL PRADESH<br>INDIA | RESSING<br>SMALL HYDRO ELECTRIC PROJECT<br>( 12MW ) | <br>GREJ ENGINEERS<br>ROORKEE, DEHRADUN, UTTARAKHAND<br>Email ID. grejengineers18@gmail.com | CROSS SECTION OF<br>POWER HOUSE ROAD<br>AT CH 0+020.000 | SUNDEEP                            | BHASKAR RAWAT                  |
|                                                                             |                                                     |   |                                                         | SURVEYED BY:<br>BHASKAR RAWAT/ANIL | APPROVED BY:<br>GREJ ENGINEERS |
|                                                                             |                                                     |   |                                                         | DATE: 25/09/2023                   | SCALE:                         |
|                                                                             |                                                     |   |                                                         | SHEET: 1 OF 1                      | REV: 00                        |
|                                                                             |                                                     |   |                                                         | DRG. No:                           |                                |

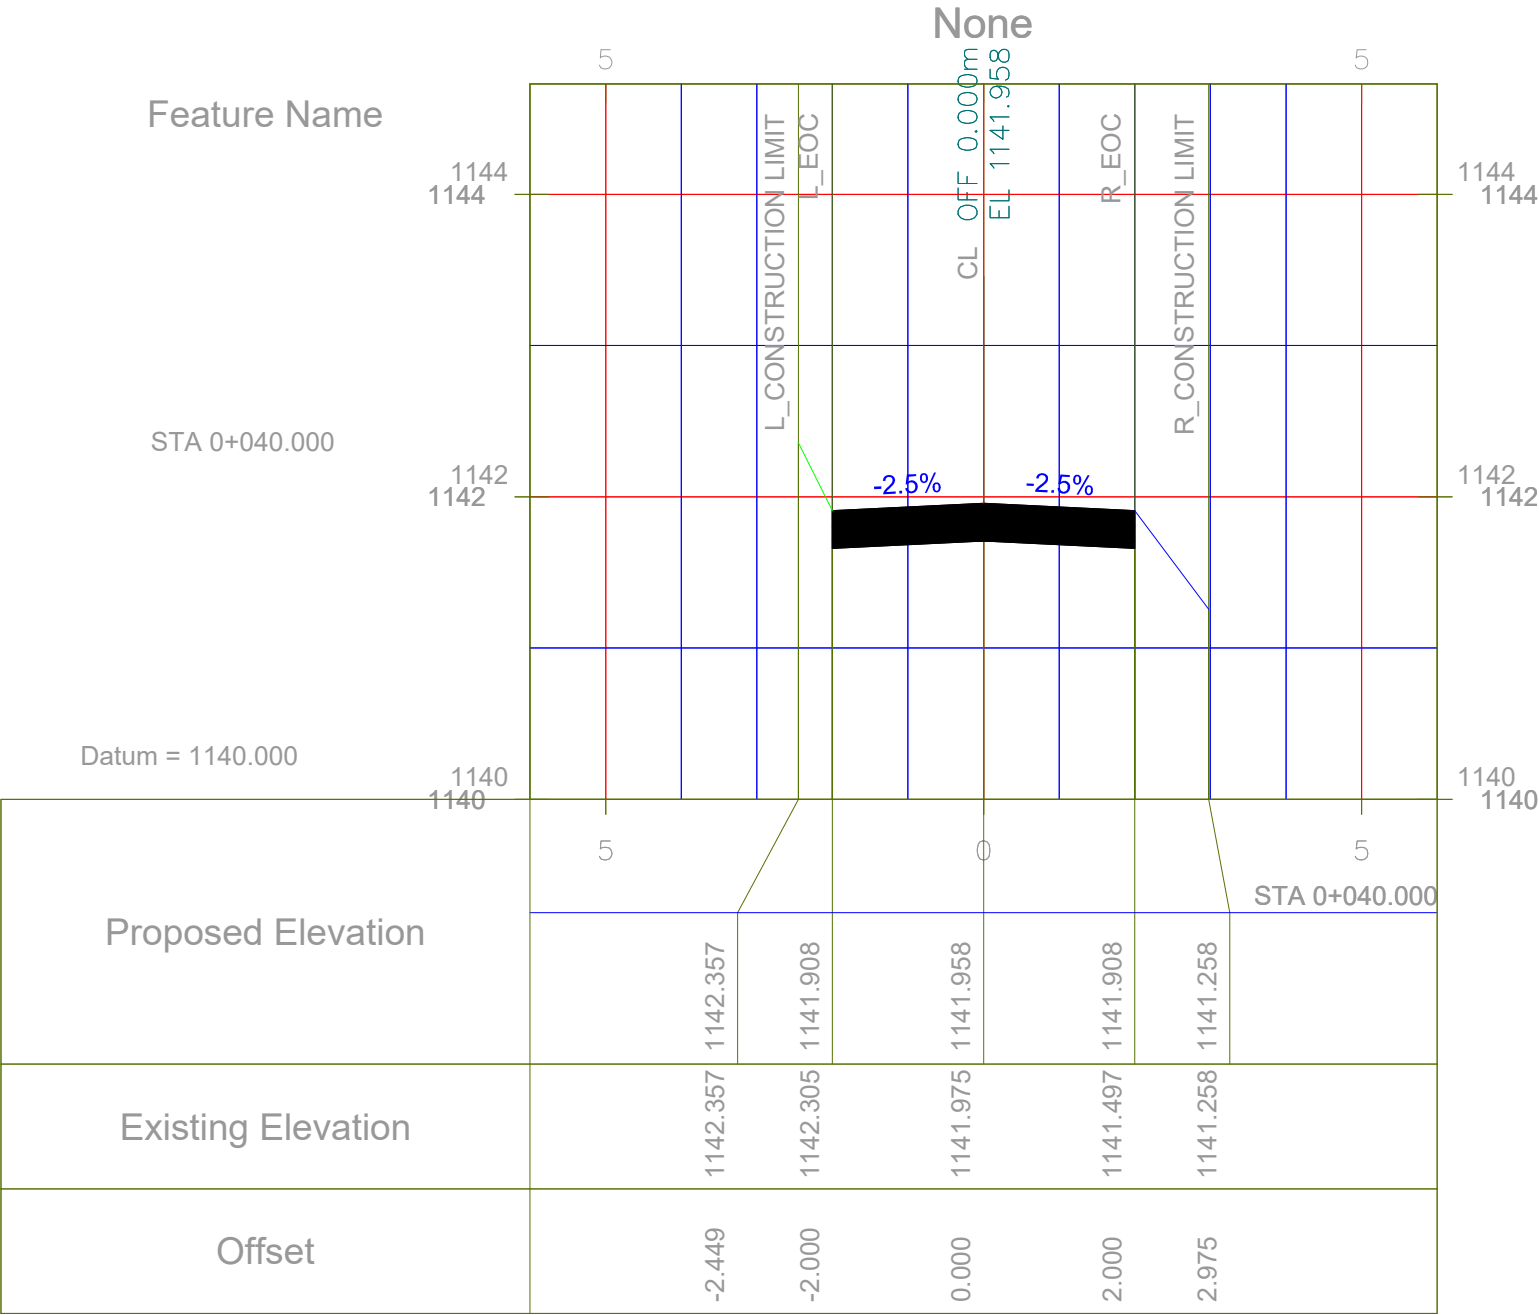


| DEVELOPER                                                                   | PROJECT TITLE                                       | CONSULTANT   | DRAWING TITLE                                           | DRN BY:                            | CHECKED BY:                    |
|-----------------------------------------------------------------------------|-----------------------------------------------------|---|---------------------------------------------------------|------------------------------------|--------------------------------|
| M/S GEKAM POWER PVT. LTD.<br>SEC. B NAHARLAGUN, ARUNANCHAL PRADESH<br>INDIA | RESSING<br>SMALL HYDRO ELECTRIC PROJECT<br>( 12MW ) | <br>GREJ ENGINEERS<br>ROORKEE, DEHRADUN, UTTARAKHAND<br>Email ID. grejengineers18@gmail.com | CROSS SECTION OF<br>POWER HOUSE ROAD<br>AT CH 0+040.000 | SUNDEEP                            | BHASKAR RAWAT                  |
|                                                                             |                                                     |   |                                                         | SURVEYED BY:<br>BHASKAR RAWAT/ANIL | APPROVED BY:<br>GREJ ENGINEERS |
|                                                                             |                                                     |   |                                                         | DATE: 25/09/2023                   | SCALE: 1:100                   |
|                                                                             |                                                     |   |                                                         | SHEET: 1 OF 1                      | REV: 00                        |
|                                                                             |                                                     |   |                                                         | DRG. No:                           |                                |

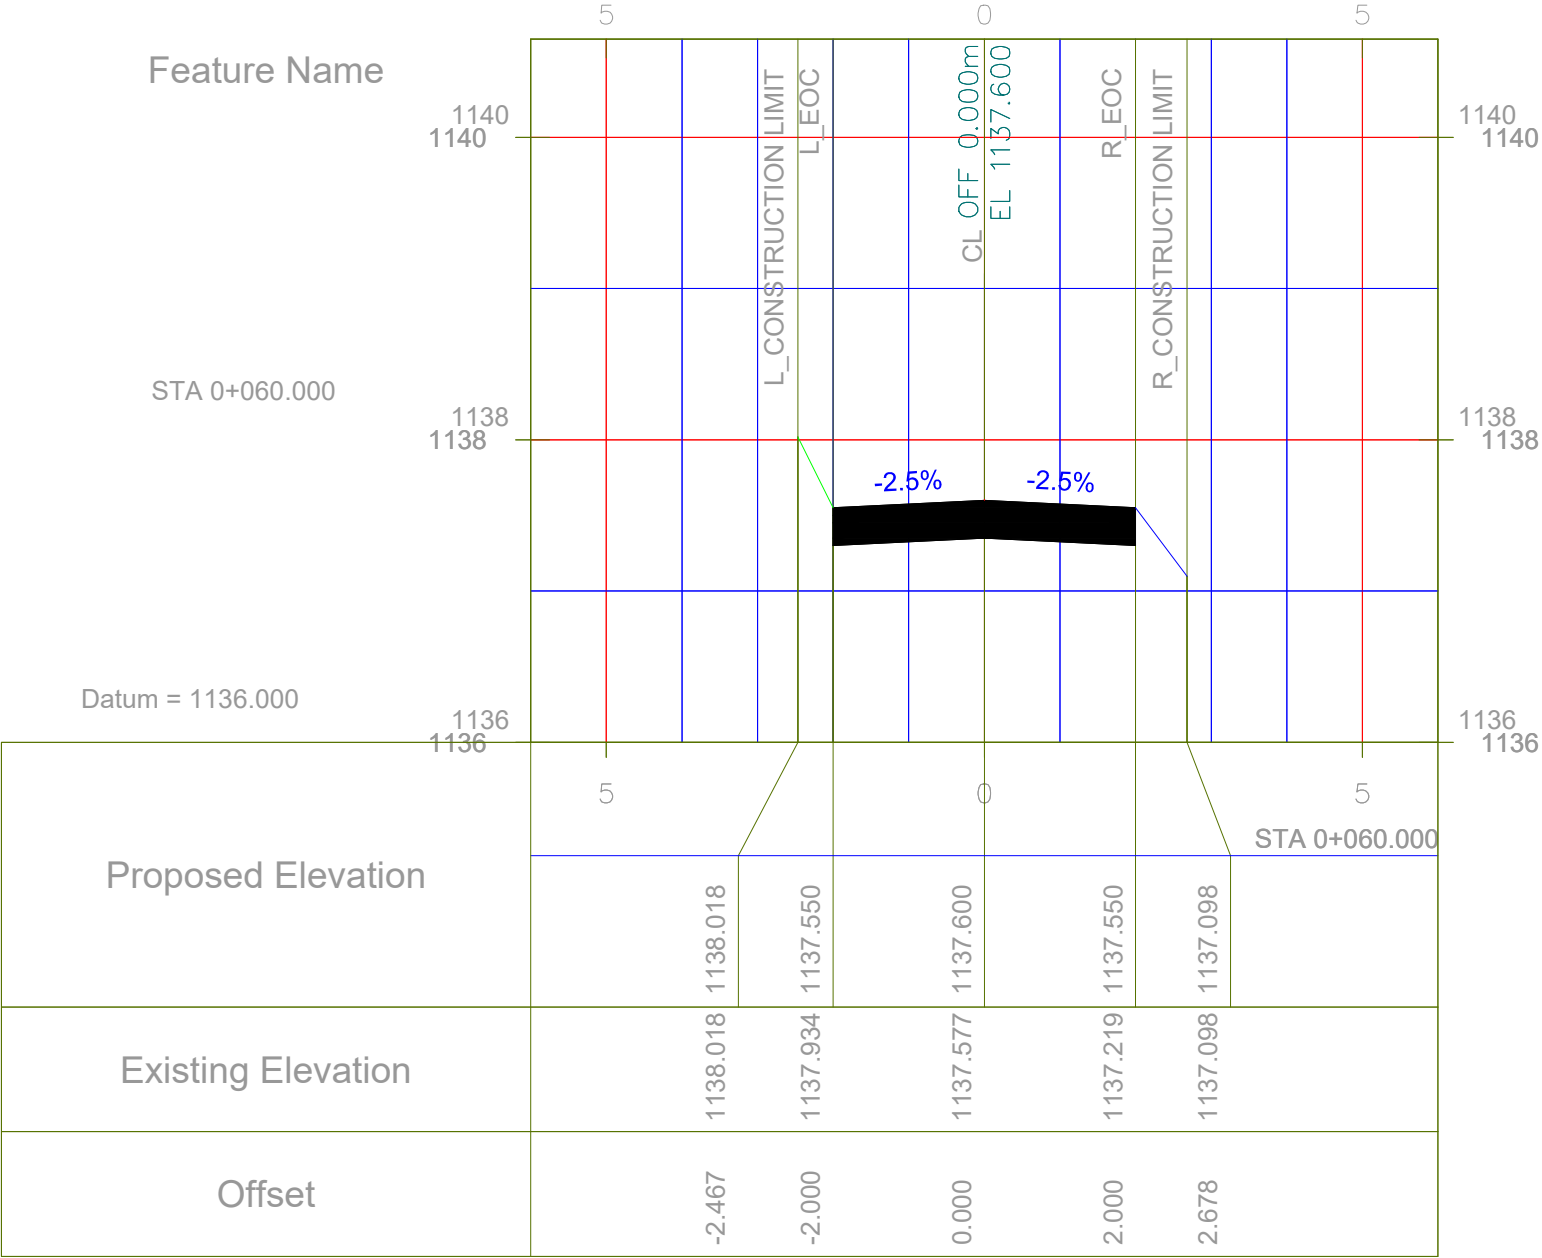


|                                                                             |                                                     |   |                                                         |                                    |                                |
|-----------------------------------------------------------------------------|-----------------------------------------------------|---|---------------------------------------------------------|------------------------------------|--------------------------------|
| DEVELOPER                                                                   | PROJECT TITLE                                       | CONSULTANT   | DRAWING TITLE                                           | DRN BY:<br>SUNDEEP                 | CHECKED BY:<br>BHASKAR RAWAT   |
| M/S GEKAM POWER PVT. LTD.<br>SEC. B NAHARLAGUN, ARUNANCHAL PRADESH<br>INDIA | RESSING<br>SMALL HYDRO ELECTRIC PROJECT<br>( 12MW ) | <br>GREJ ENGINEERS<br>ROORKEE, DEHRADUN, UTTARAKHAND<br>Email ID. grejengineers18@gmail.com | CROSS SECTION OF<br>POWER HOUSE ROAD<br>AT CH 0+060.000 | SURVEYED BY:<br>BHASKAR RAWAT/ANIL | APPROVED BY:<br>GREJ ENGINEERS |
|                                                                             |                                                     |   |                                                         | DATE: 25/09/2023                   | SCALE: 1:100                   |
|                                                                             |                                                     |   |                                                         | SHEET: 1 OF 1                      | REV: 00                        |
|                                                                             |                                                     |   |                                                         | DRG. No:                           |                                |

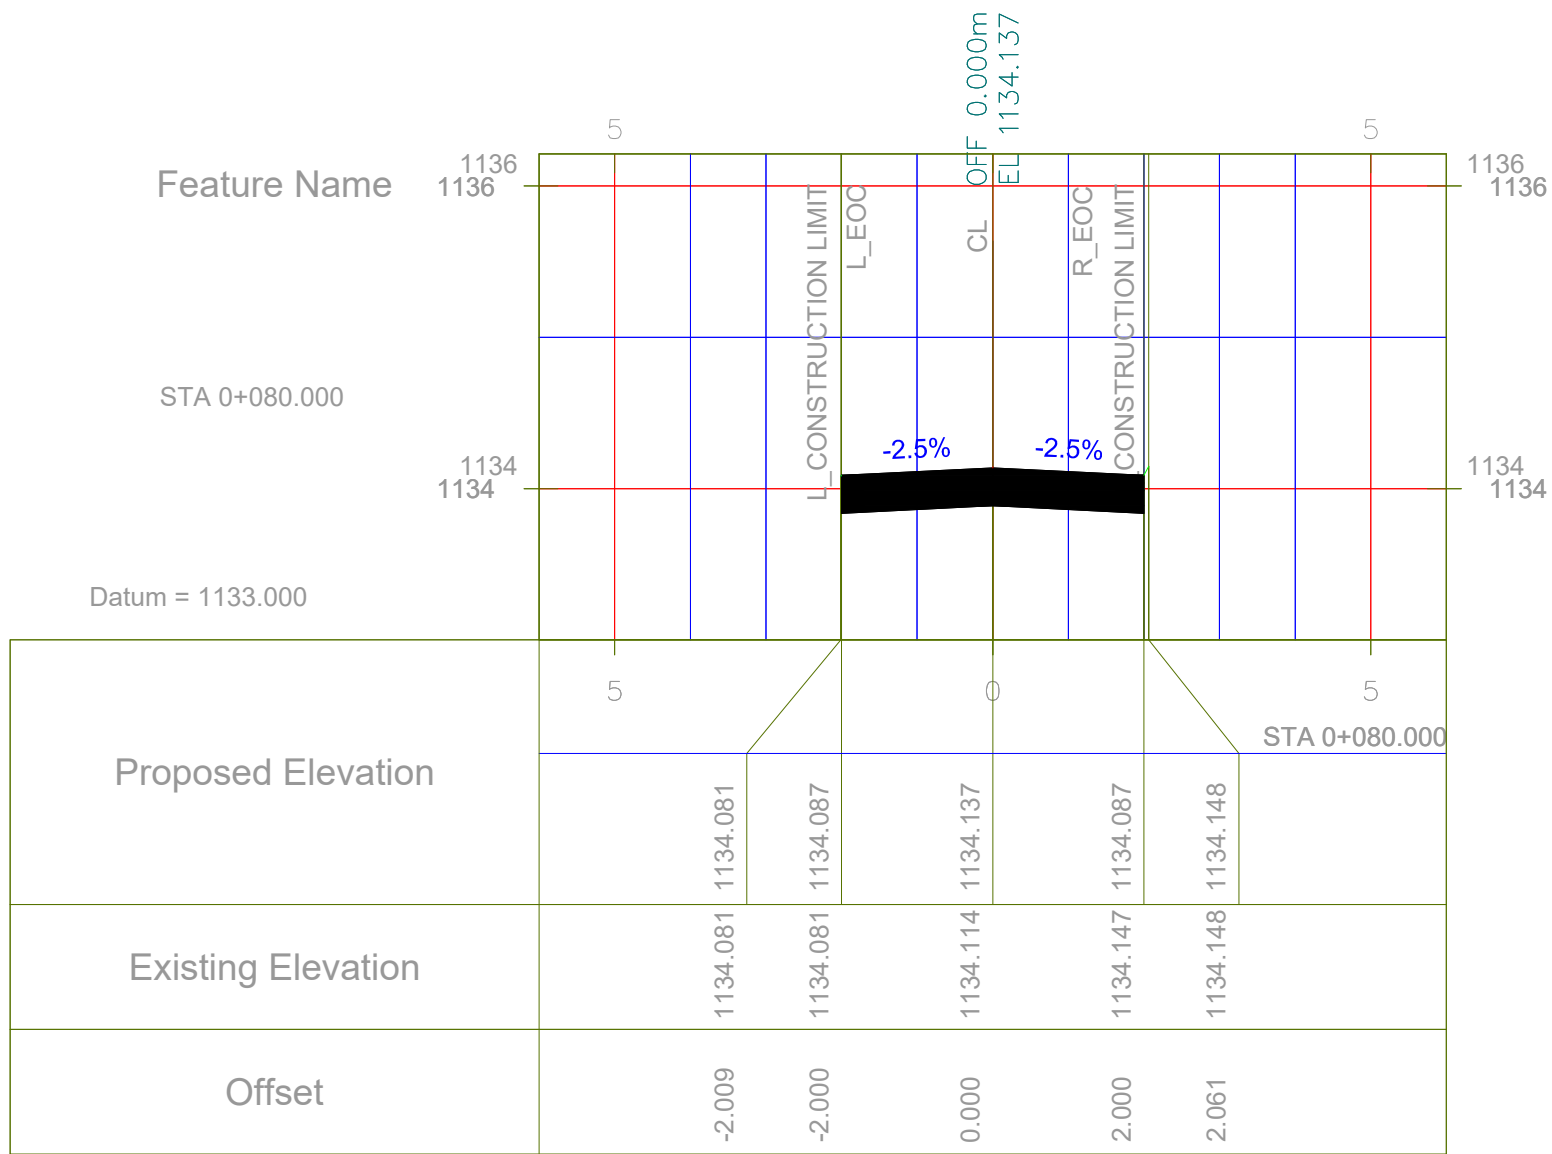

| DEVELOPER                                                                   | PROJECT TITLE                                       | CONSULTANT   | DRAWING TITLE                                           | DRN BY:<br>SUNDEEP                 | CHECKED BY:<br>BHASKAR RAWAT   |
|-----------------------------------------------------------------------------|-----------------------------------------------------|---|---------------------------------------------------------|------------------------------------|--------------------------------|
| M/S GEKAM POWER PVT. LTD.<br>SEC. B NAHARLAGUN, ARUNANCHAL PRADESH<br>INDIA | RESSING<br>SMALL HYDRO ELECTRIC PROJECT<br>( 12MW ) | <br>GREJ ENGINEERS<br>ROORKEE, DEHRADUN, UTTARAKHAND<br>Email ID. grejengineers18@gmail.com | CROSS SECTION OF<br>POWER HOUSE ROAD<br>AT CH 0+080.000 | SURVEYED BY:<br>BHASKAR RAWAT/ANIL | APPROVED BY:<br>GREJ ENGINEERS |
|                                                                             |                                                     |   |                                                         | DATE: 25/09/2023                   | SHEET: 1 OF 1                  |
|                                                                             |                                                     |   |                                                         | DRG. No:                           | SCALE: 1:100<br>REV: 00        |

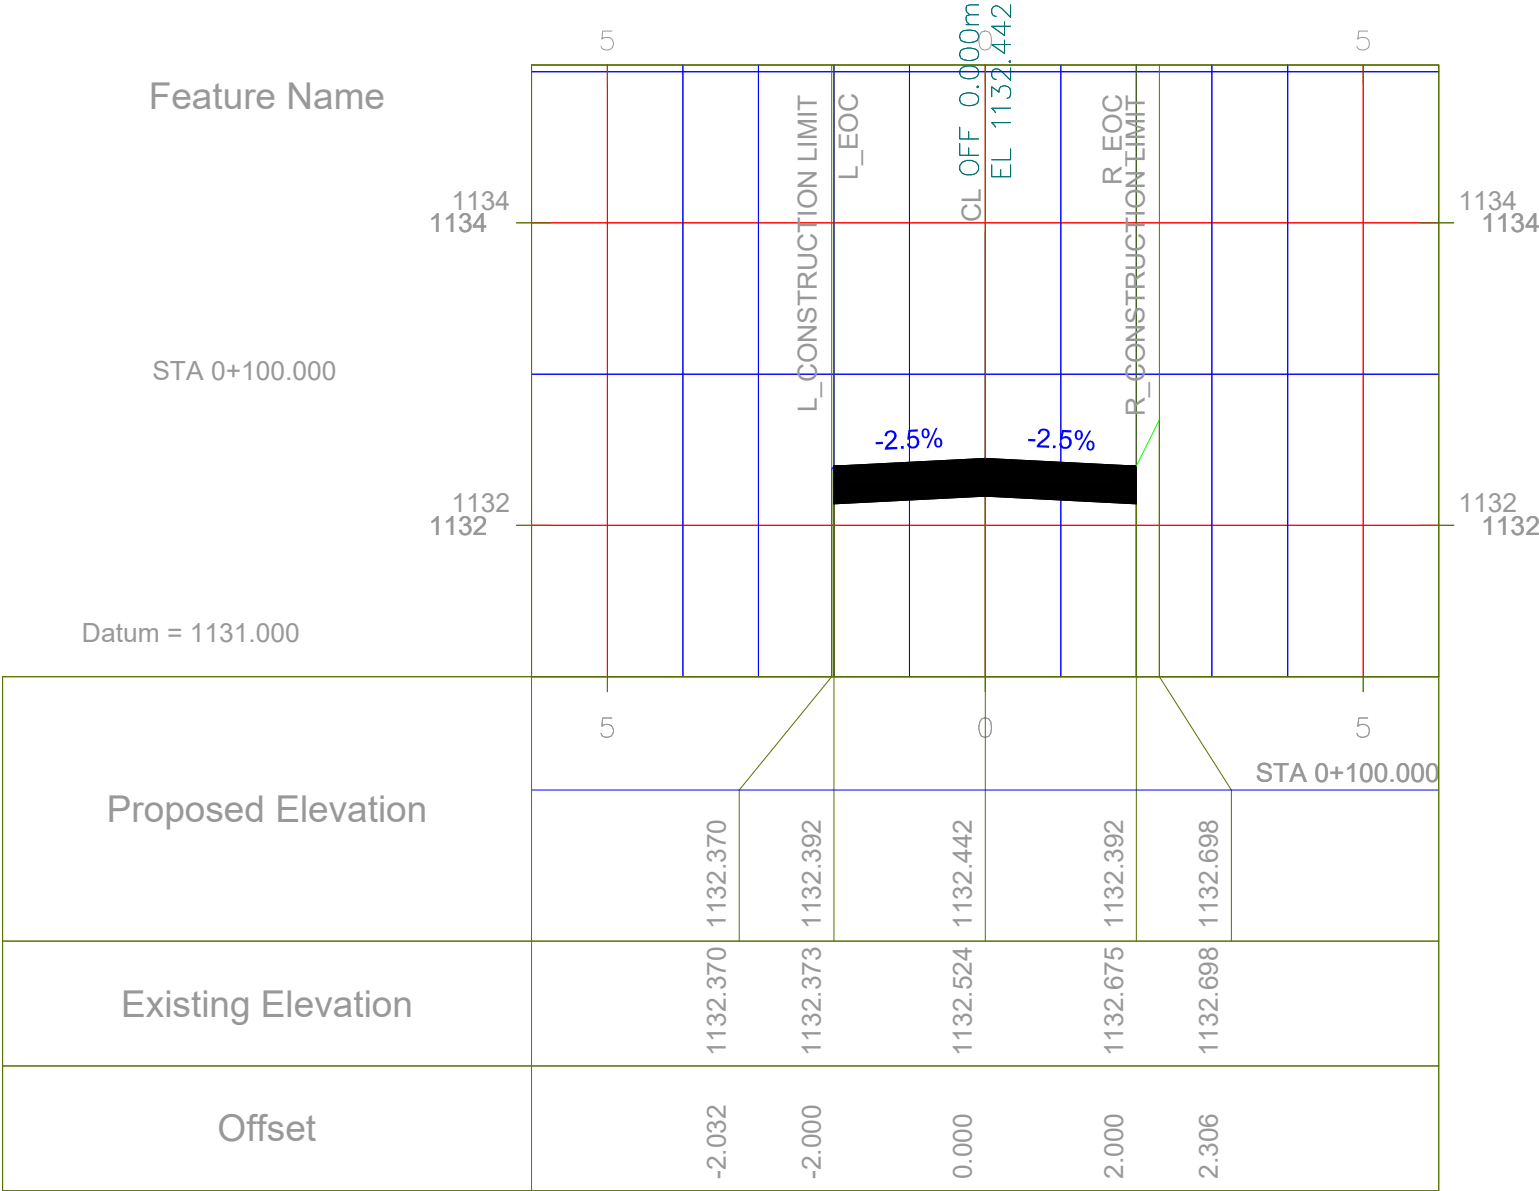

|                                                                             |                                                     |   |                                                         |                                    |                                |
|-----------------------------------------------------------------------------|-----------------------------------------------------|---|---------------------------------------------------------|------------------------------------|--------------------------------|
| DEVELOPER                                                                   | PROJECT TITLE                                       | CONSULTANT   | DRAWING TITLE                                           | DRN BY:<br>SUNDEEP                 | CHECKED BY:<br>BHASKAR RAWAT   |
| M/S GEKAM POWER PVT. LTD.<br>SEC. B NAHARLAGUN, ARUNANCHAL PRADESH<br>INDIA | RESSING<br>SMALL HYDRO ELECTRIC PROJECT<br>( 12MW ) | <br>GREJ ENGINEERS<br>ROORKEE, DEHRADUN, UTTARAKHAND<br>Email ID. grejengineers18@gmail.com | CROSS SECTION OF<br>POWER HOUSE ROAD<br>AT CH 0+100.000 | SURVEYED BY:<br>BHASKAR RAWAT/ANIL | APPROVED BY:<br>GREJ ENGINEERS |
|                                                                             |                                                     |   |                                                         | DATE: 25/09/2023                   | SHEET: 1 OF 1                  |
|                                                                             |                                                     |   |                                                         | DRG. No:                           | SCALE: 1:100<br>REV: 00        |

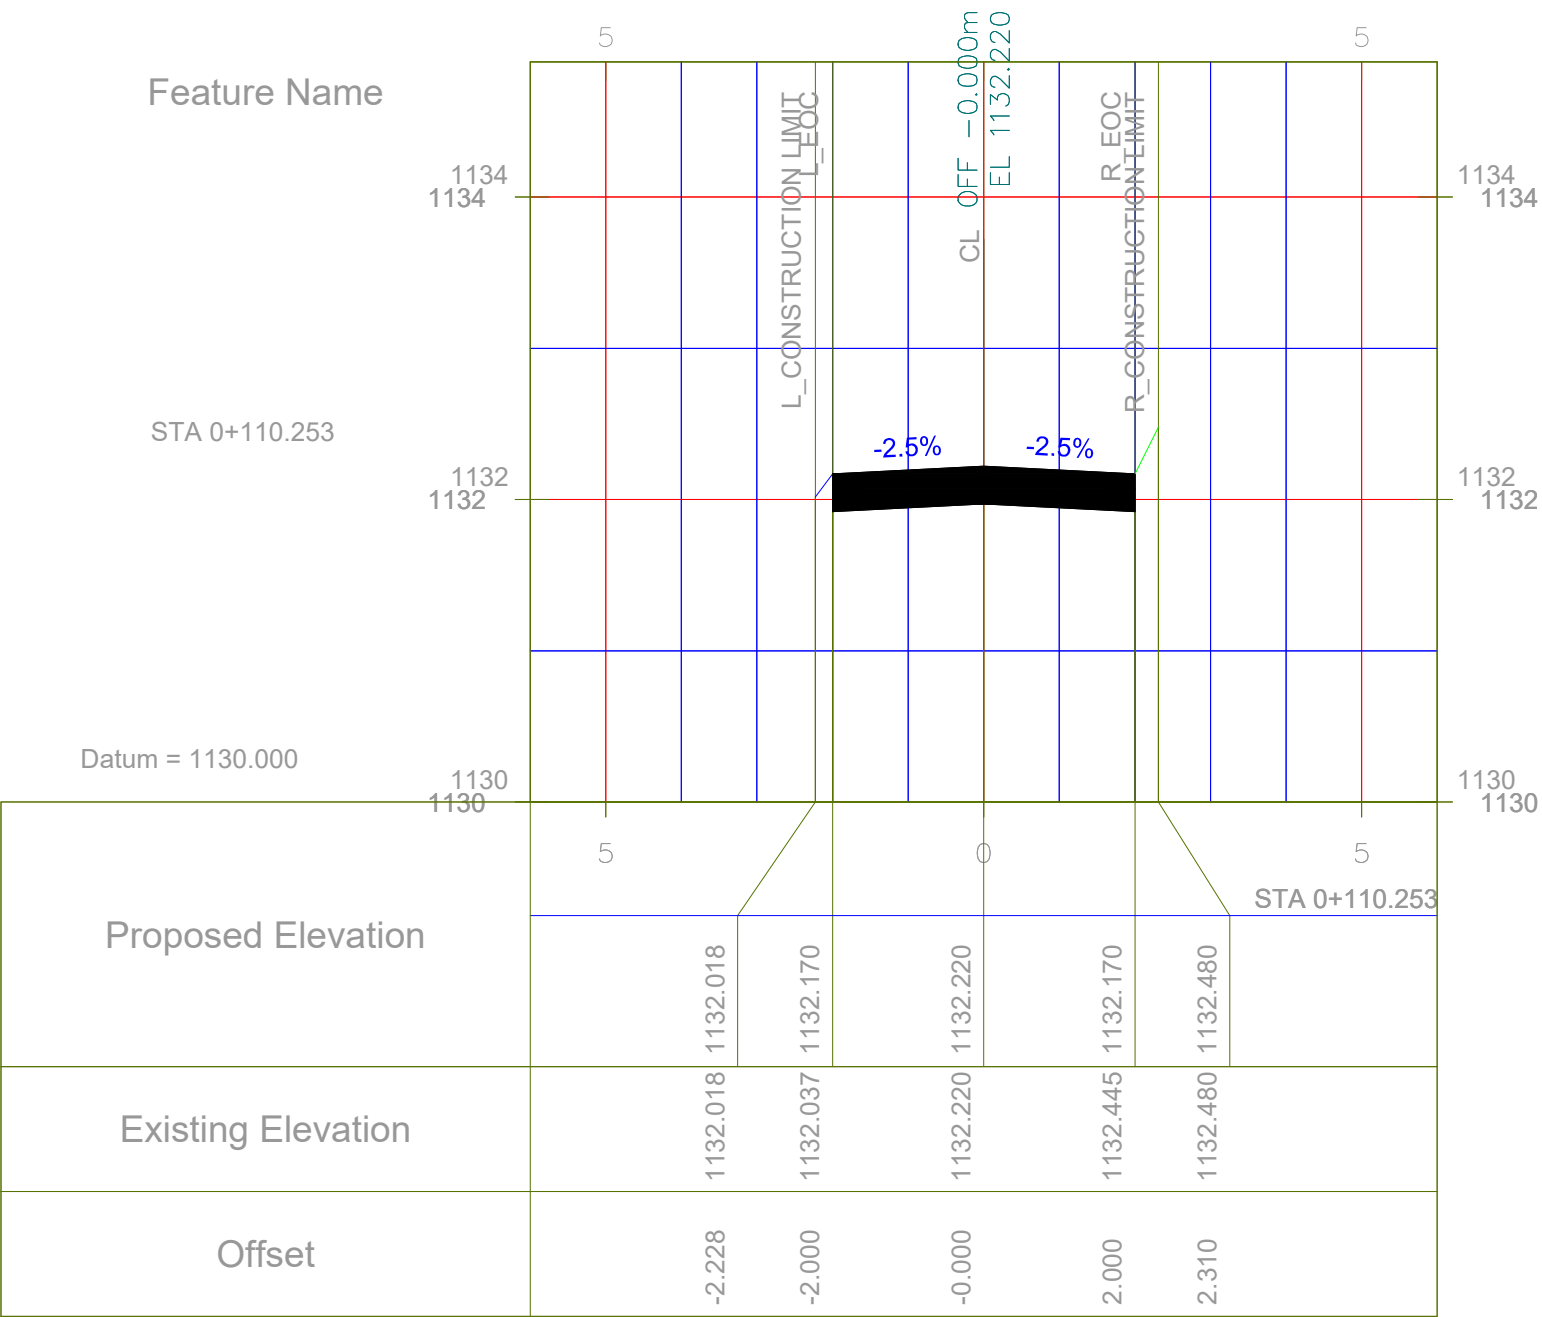

|                                                                             |                                                     |   |                                                         |                                               |                                |
|-----------------------------------------------------------------------------|-----------------------------------------------------|---|---------------------------------------------------------|-----------------------------------------------|--------------------------------|
| DEVELOPER                                                                   | PROJECT TITLE                                       | CONSULTANT   | DRAWING TITLE                                           | DRN BY:<br>SUNDEEP                            | CHECKED BY:<br>BHASKAR RAWAT   |
| M/S GEKAM POWER PVT. LTD.<br>SEC. B NAHARLAGUN, ARUNANCHAL PRADESH<br>INDIA | RESSING<br>SMALL HYDRO ELECTRIC PROJECT<br>( 12MW ) | <br>GREJ ENGINEERS<br>ROORKEE, DEHRADUN, UTTARAKHAND<br>Email ID. grejengineers18@gmail.com | CROSS SECTION OF<br>POWER HOUSE ROAD<br>AT CH 0+110.253 | SURVEYED BY:<br>BHASKAR RAWAT/ANIL            | APPROVED BY:<br>GREJ ENGINEERS |
|                                                                             |                                                     |   |                                                         | DATE: 25/09/2023<br>SHEET: 1 OF 1<br>DRG. No: | SCALE: 1:100<br>REV: 00        |