








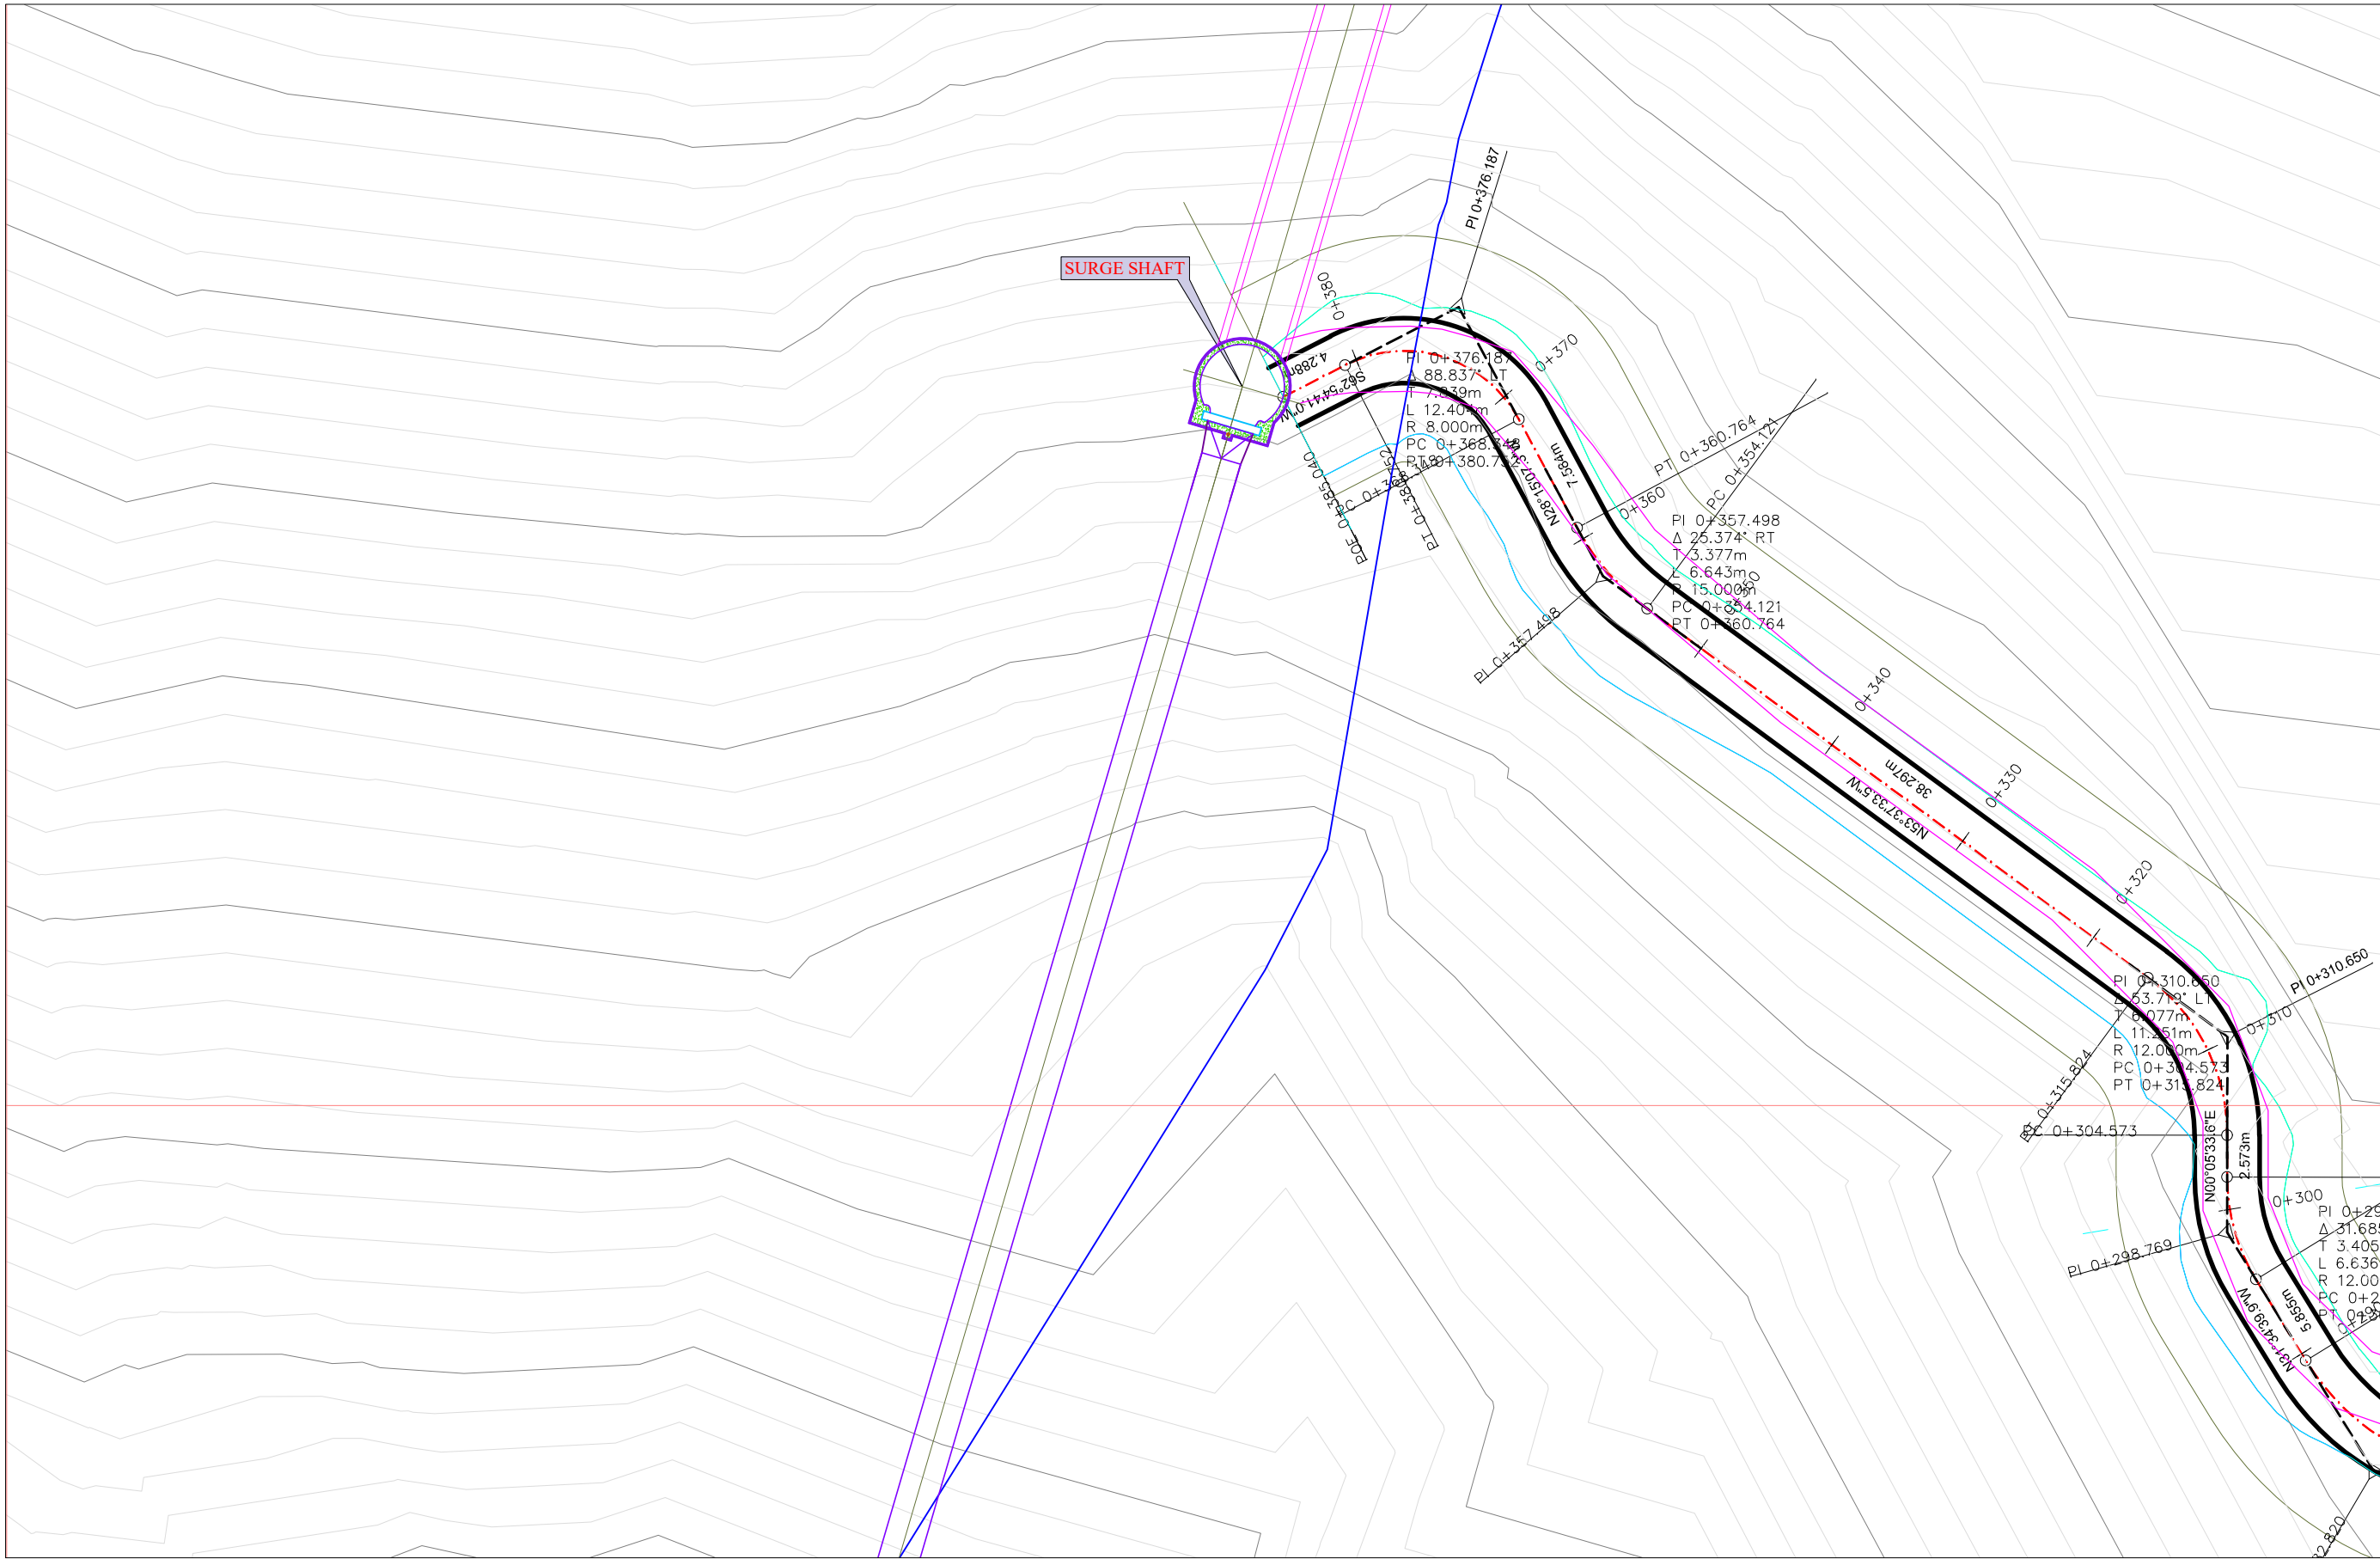


DEVELOPER	PROJECT TITLE	CONSULTANT	DRAWING TITLE	DRN BY:	CHECKED BY:
M/S GEKAM POWER PVT. LTD. SEC. B NAHARLAGUN, ARUNANCHAL PRADESH INDIA	RESSING SMALL HYDRO ELECTRIC PROJECT (12MW)	 GREJ ENGINEERS ROORKEE, DEHRADUN, UTTARAKHAND Email ID. grejengineers18@gmail.com	PLAN OF APPROACH ROAD TO SURGESHAFT (CH 210M TO 385.04M)	SUNDEEP	BHASKAR RAWAT
				SURVEYED BY: BHASKAR RAWAT/ANIL	APPROVED BY: GREJ ENGINEERS
				DATE: 25/08/2023 SHEET: 1 OF 3	SCALE: 1: 400 REV: 00
				DRG. No:	

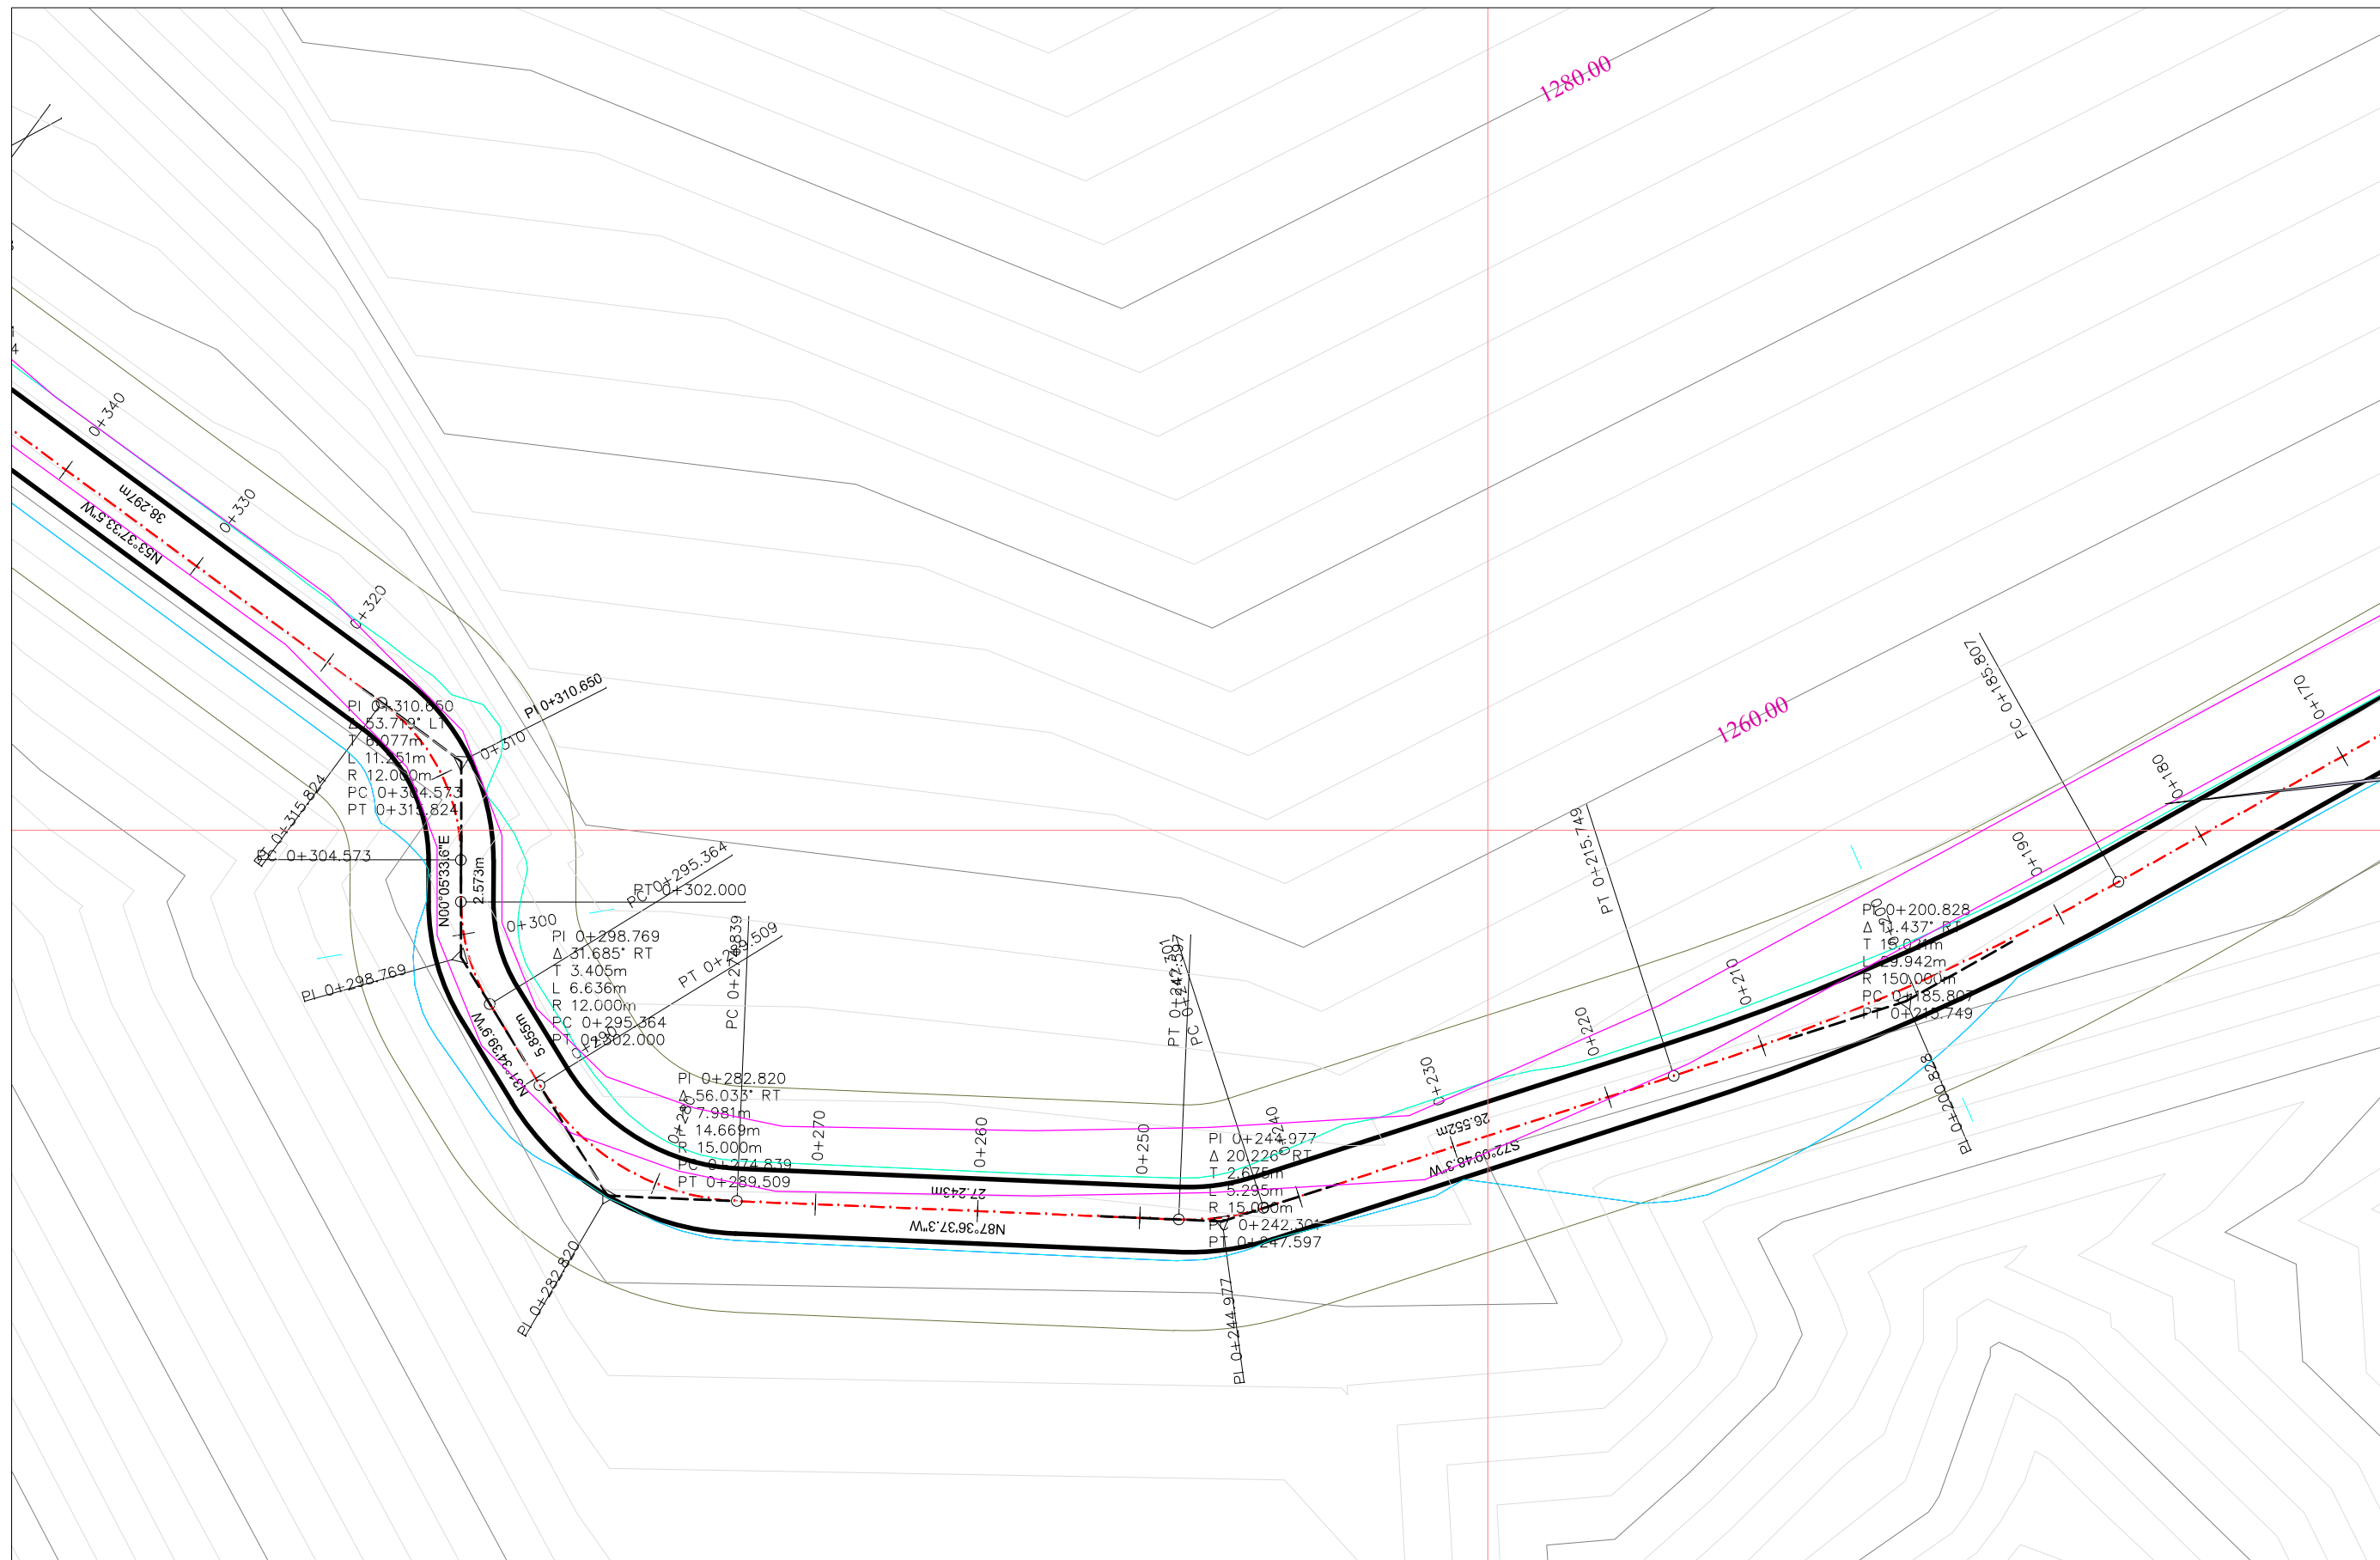


DEVELOPER	PROJECT TITLE	CONSULTANT	DRAWING TITLE	DRN BY:	CHECKED BY:
M/S GEKAM POWER PVT. LTD. SEC. B NAHARLAGUN, ARUNANCHAL PRADESH INDIA	RESSING SMALL HYDRO ELECTRIC PROJECT (12MW)	 GREJ ENGINEERS ROORKEE, DEHRADUN, UTTARAKHAND Email ID. grejengineers18@gmail.com	PLAN OF APPROACH ROAD TO SURGESHAFT (CH 040M TO 210M)	SUNDEEP	BHASKAR RAWAT
				SURVEYED BY: BHASKAR RAWAT/ANIL	APPROVED BY: GREJ ENGINEERS
				DATE: 25/08/2023 SHEET: 2 OF 3	SCALE: 1: 400 REV: 00
				DRG. No:	

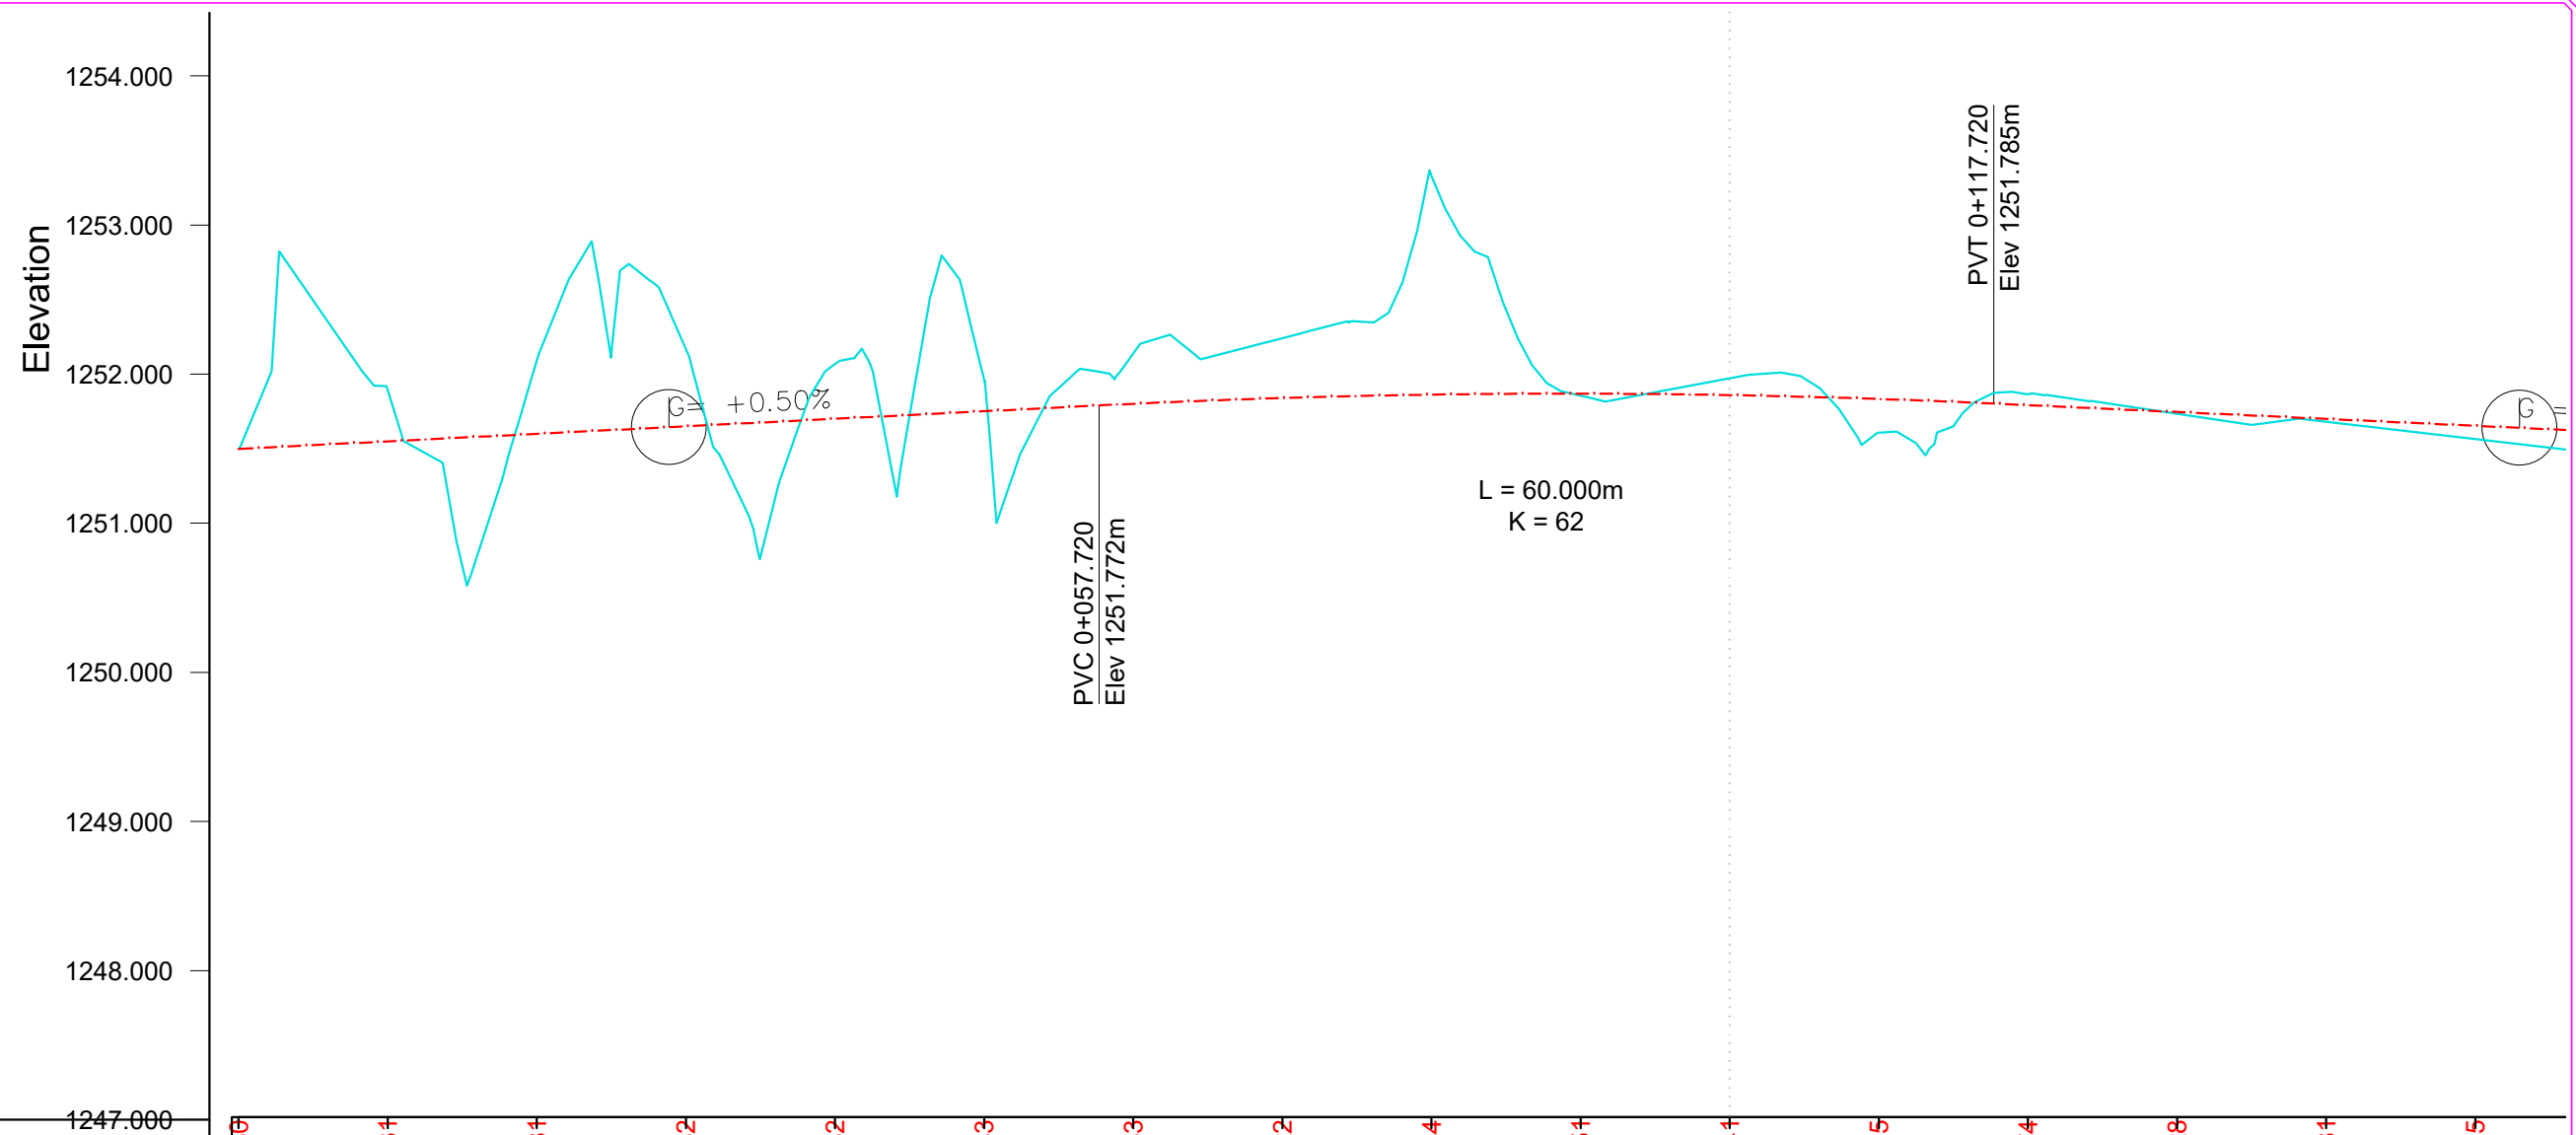


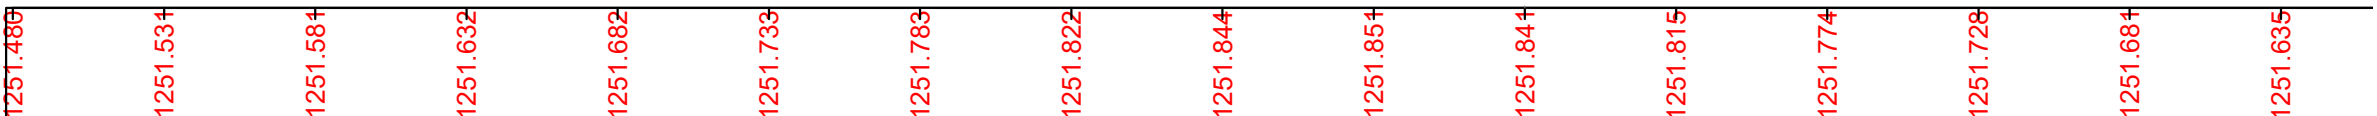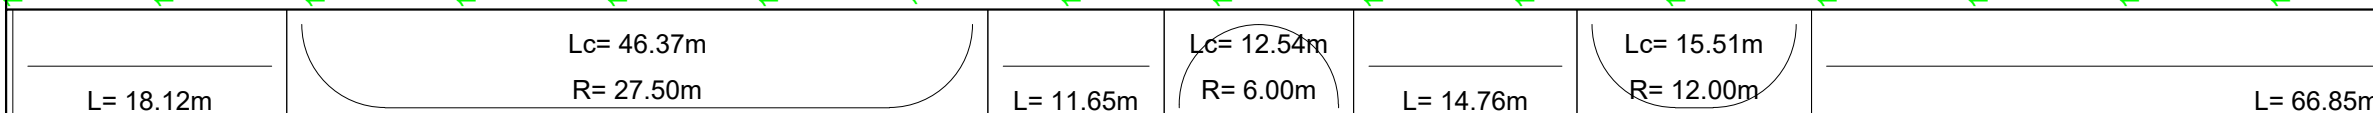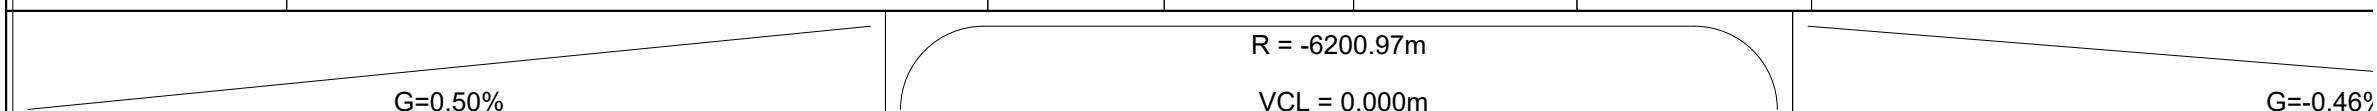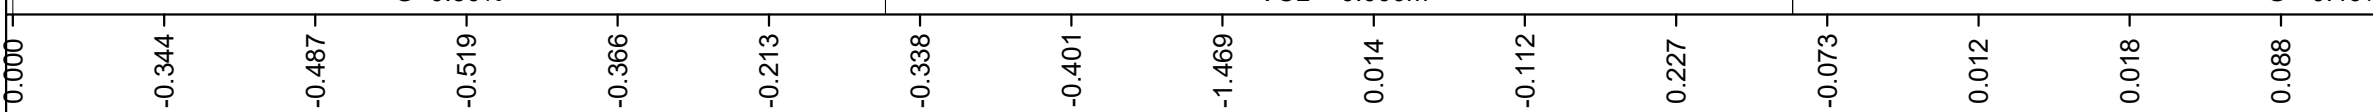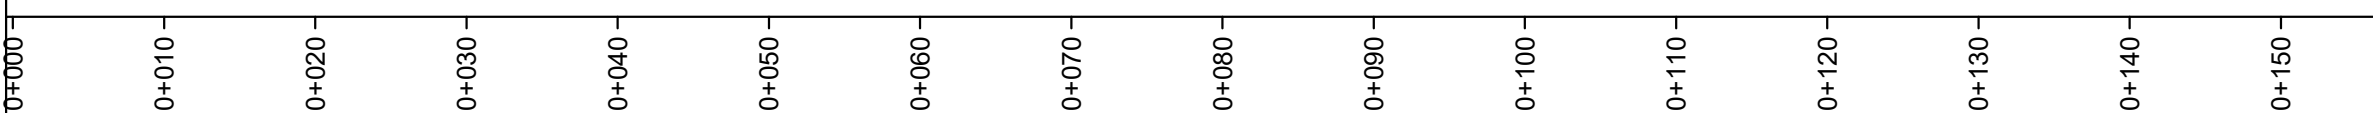Proposed Levels																
Existing Level																
Horizontal Alignment																
Vertical Alignment																
Cut and Fill																
Chainage																

DEVELOPER	PROJECT TITLE	CONSULTANT	DRAWING TITLE	DRN BY:		CHECKED BY:	
M/S GEKAM POWER PVT. LTD. SEC. B NAHARLAGUN, ARUNANCHAL PRADESH INDIA	RESSING SMALL HYDRO ELECTRIC PROJECT (12MW)	 GREJ ENGINEERS ROORKEE, DEHRADUN, UTTARAKHAND Email ID. grejengineers18@gmail.com	PROFILE OF APPROACH ROAD TO SURGESHAFT (CH 0M TO 150M)	SUNDEEP		BHASKAR RAWAT	
				SURVEYED BY: BHASKAR RAWAT/ANIL		APPROVED BY: GREJ ENGINEERS	
				DATE: 25/08/2023	SHEET: 1 OF 3	SCALE: 1: 500	REV: 00
				DRG. No:			

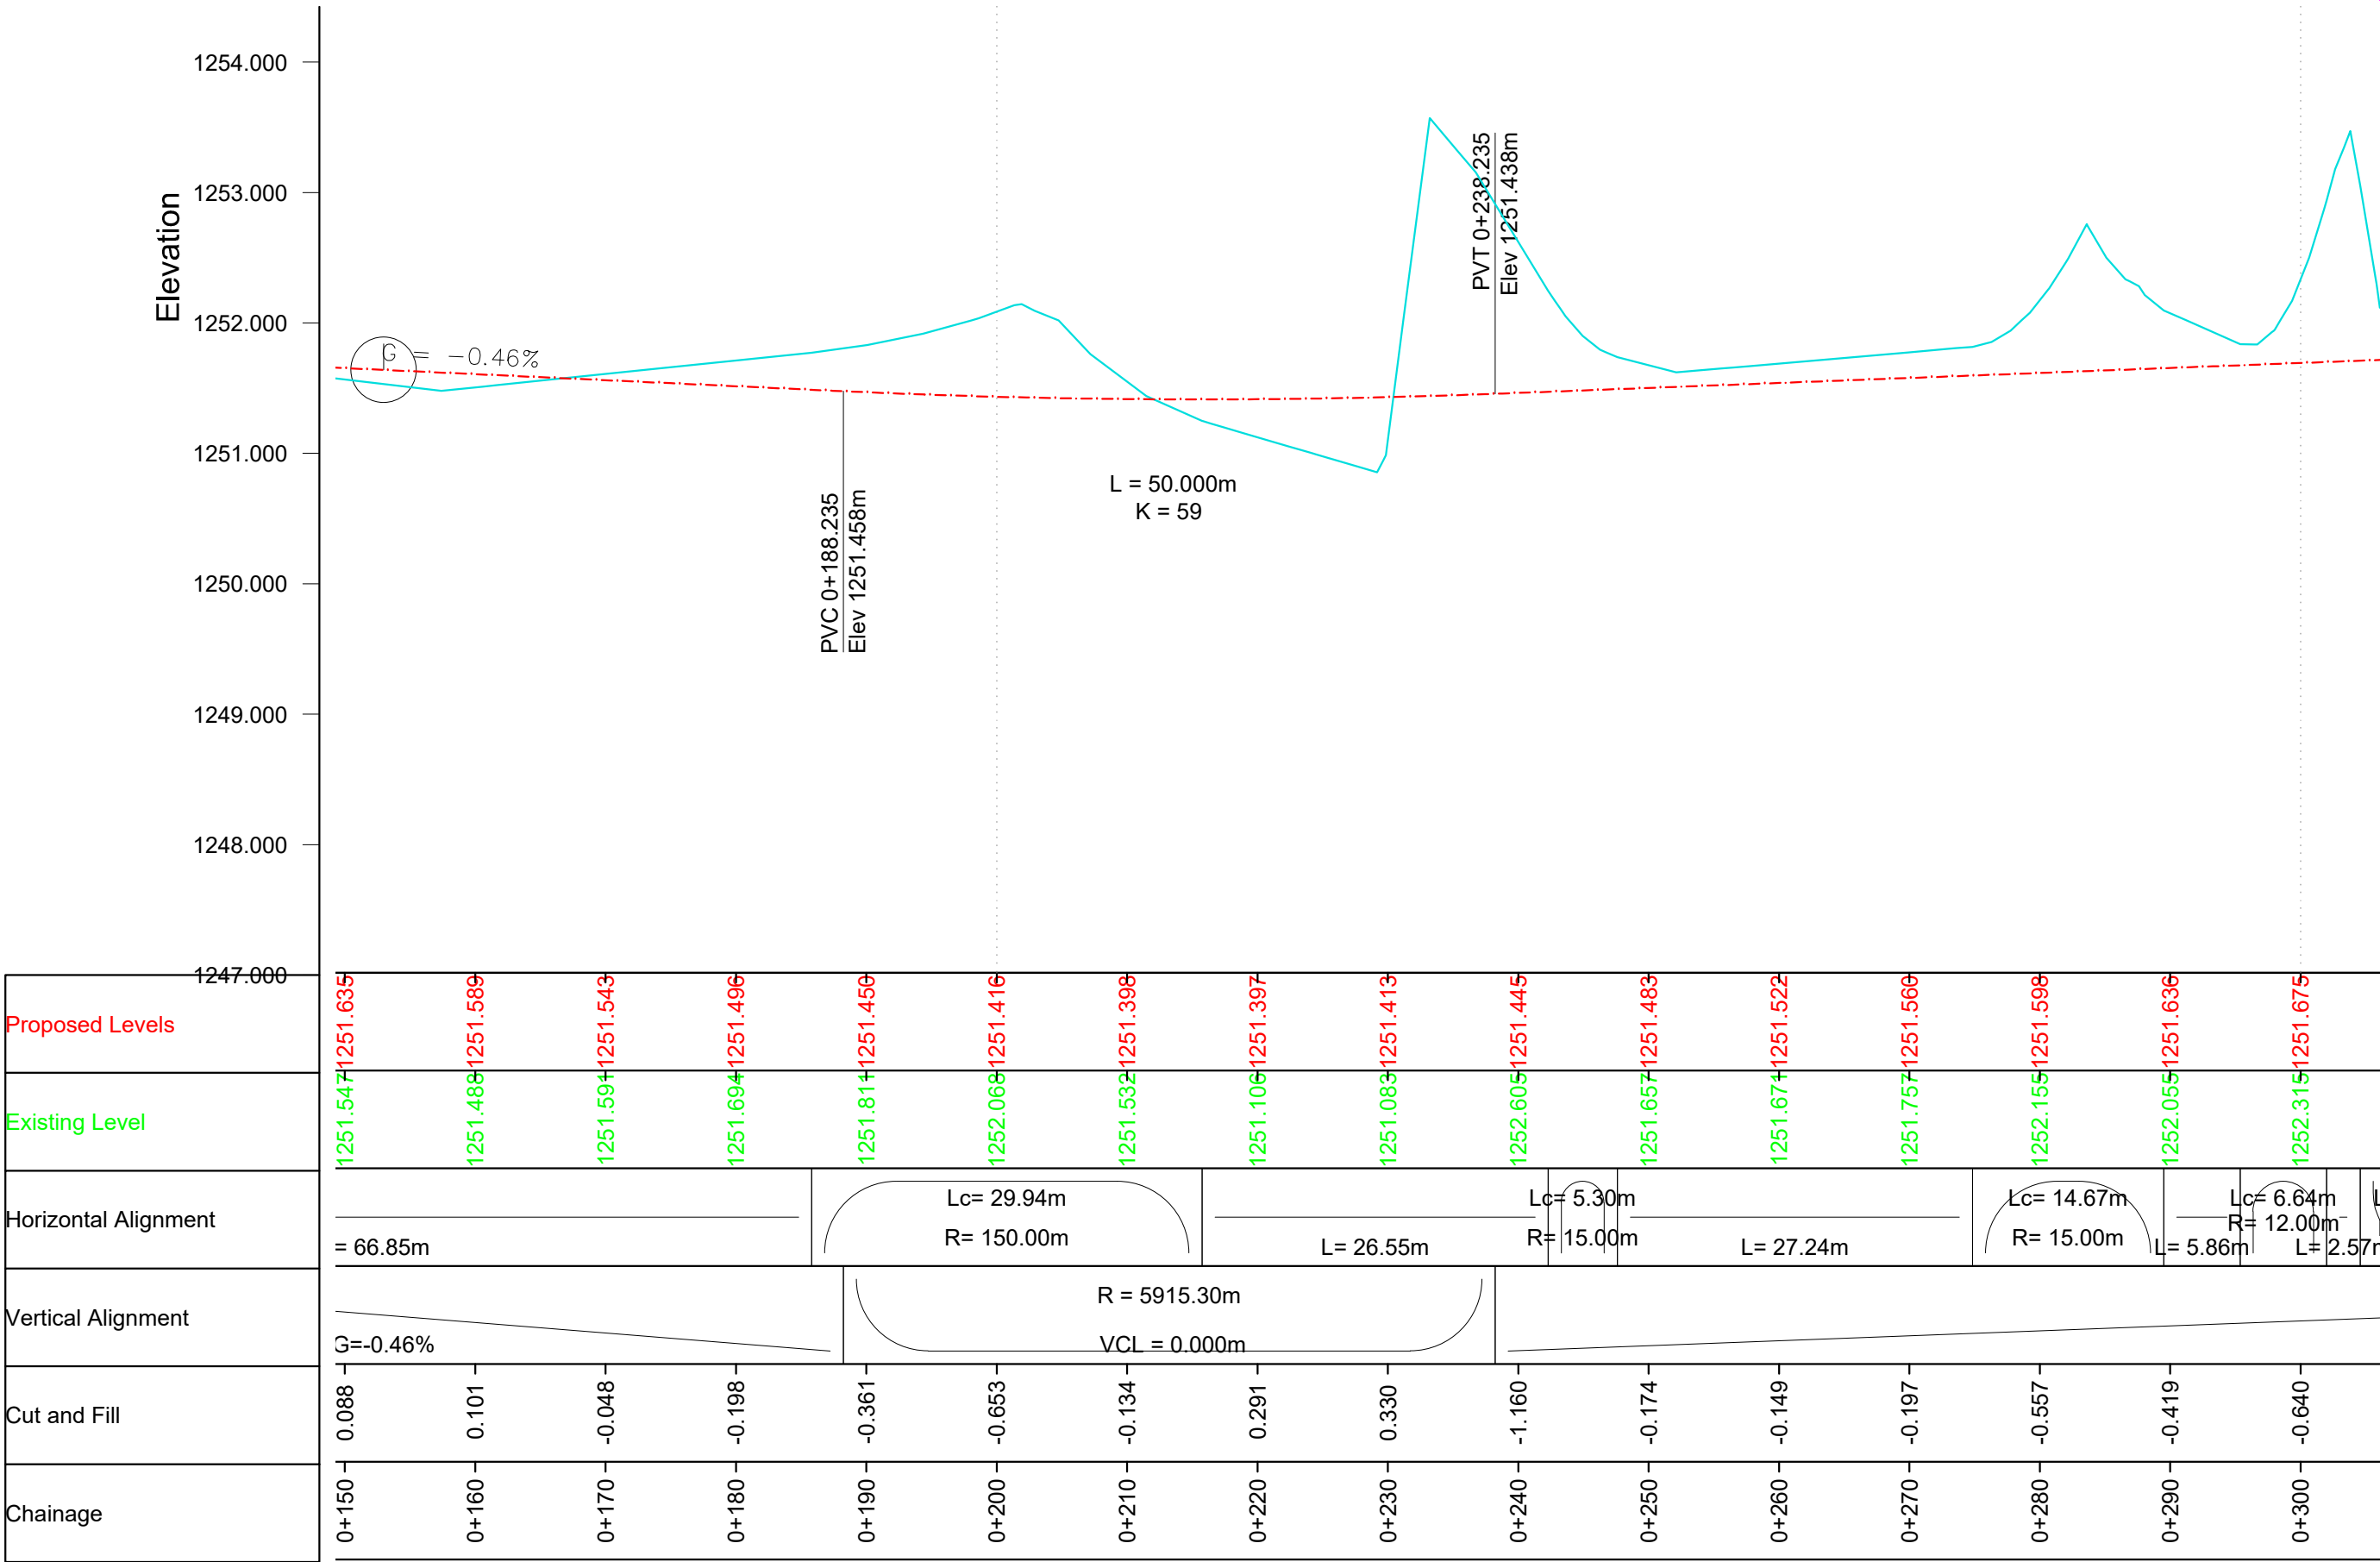


DEVELOPER	PROJECT TITLE	CONSULTANT	DRAWING TITLE	DRN BY:	CHECKED BY:
M/S GEKAM POWER PVT. LTD. SEC. B NAHARLAGUN, ARUNANCHAL PRADESH INDIA	RESSING SMALL HYDRO ELECTRIC PROJECT (12MW)	 GREJ ENGINEERS ROORKEE, DEHRADUN, UTTARAKHAND Email ID. grejengineers18@gmail.com	PROFILE OF APPROACH ROAD TO SURGESHAFT (CH 150M TO 300M)	SUNDEEP	BHASKAR RAWAT
				SURVEYED BY: BHASKAR RAWAT/ANIL	APPROVED BY: GREJ ENGINEERS
				DATE: 25/08/2023 SHEET: 2 OF 3 DRG. No:	SCALE: 1:500 REV: 00

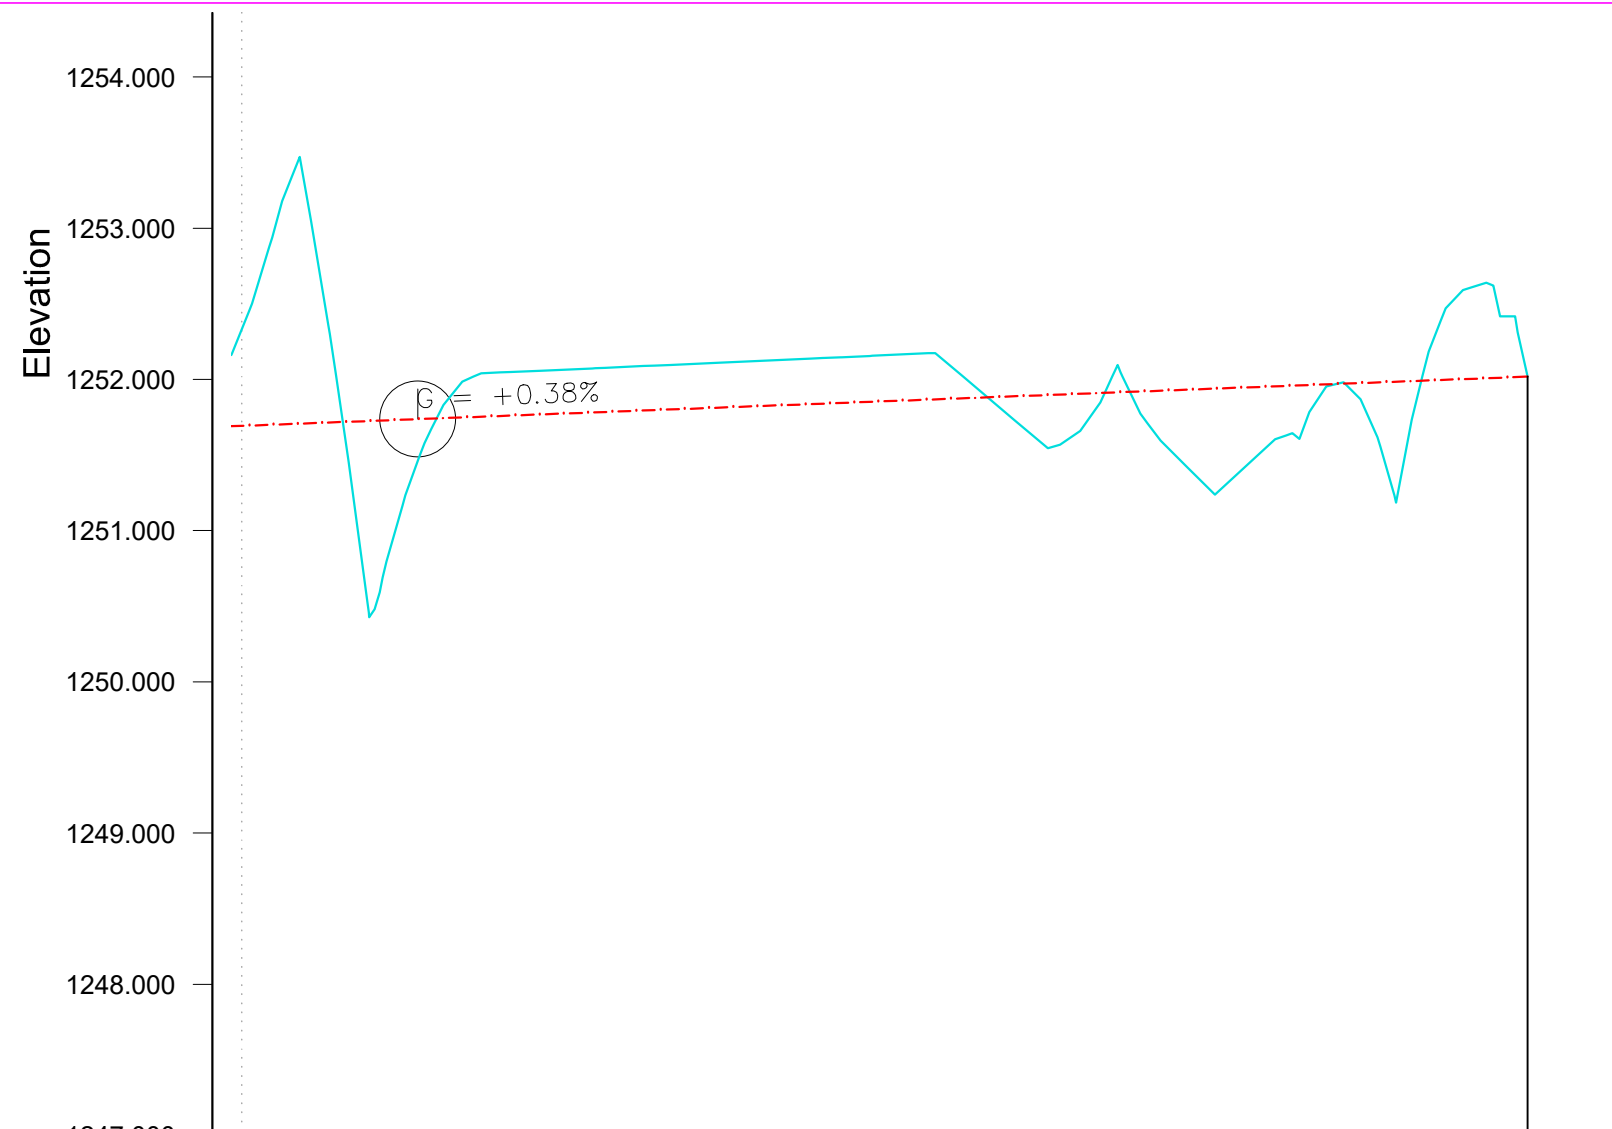


Proposed Levels	1247.000										
Existing Level	1252.315	1251.675	1251.713	1251.754	1251.789	1251.828	1251.866	1251.904	1251.942	1251.984	0.000
Horizontal Alignment	64m L= 2.57m	Lc= 11.25m R= 12.00m	L= 38.30m					Lc= 6.64m R= 15.00m	L= 7.58m	Lc= 12.40m R= 8.00m	L= 4.29m
Vertical Alignment	G=0.38%										
Cut and Fill	-0.640	0.786	-0.289	-0.296	-0.303	0.060	0.228	0.339	-0.512		0.000
Chainage	0+300	0+310	0+320	0+330	0+340	0+350	0+360	0+370	0+380		0+390


DEVELOPER	PROJECT TITLE	CONSULTANT	DRAWING TITLE	DRN BY:	CHECKED BY:
M/S GEKAM POWER PVT. LTD. SEC. B NAHARLAGUN, ARUNANCHAL PRADESH INDIA	RESSING SMALL HYDRO ELECTRIC PROJECT (12MW)	 GREJ ENGINEERS ROORKEE, DEHRADUN, UTTARAKHAND Email ID. grejengineers18@gmail.com	PROFILE OF APPROACH ROAD TO SURGESHAFT (CH 300M TO 390M)	SUNDEEP	BHASKAR RAWAT
				SURVEYED BY:	APPROVED BY:
				BHASKAR RAWAT/ANIL	GREJ ENGINEERS
				DATE: 25/08/2023 SHEET: 3 OF 3 DRG. No:	SCALE: 1:500 REV: 00

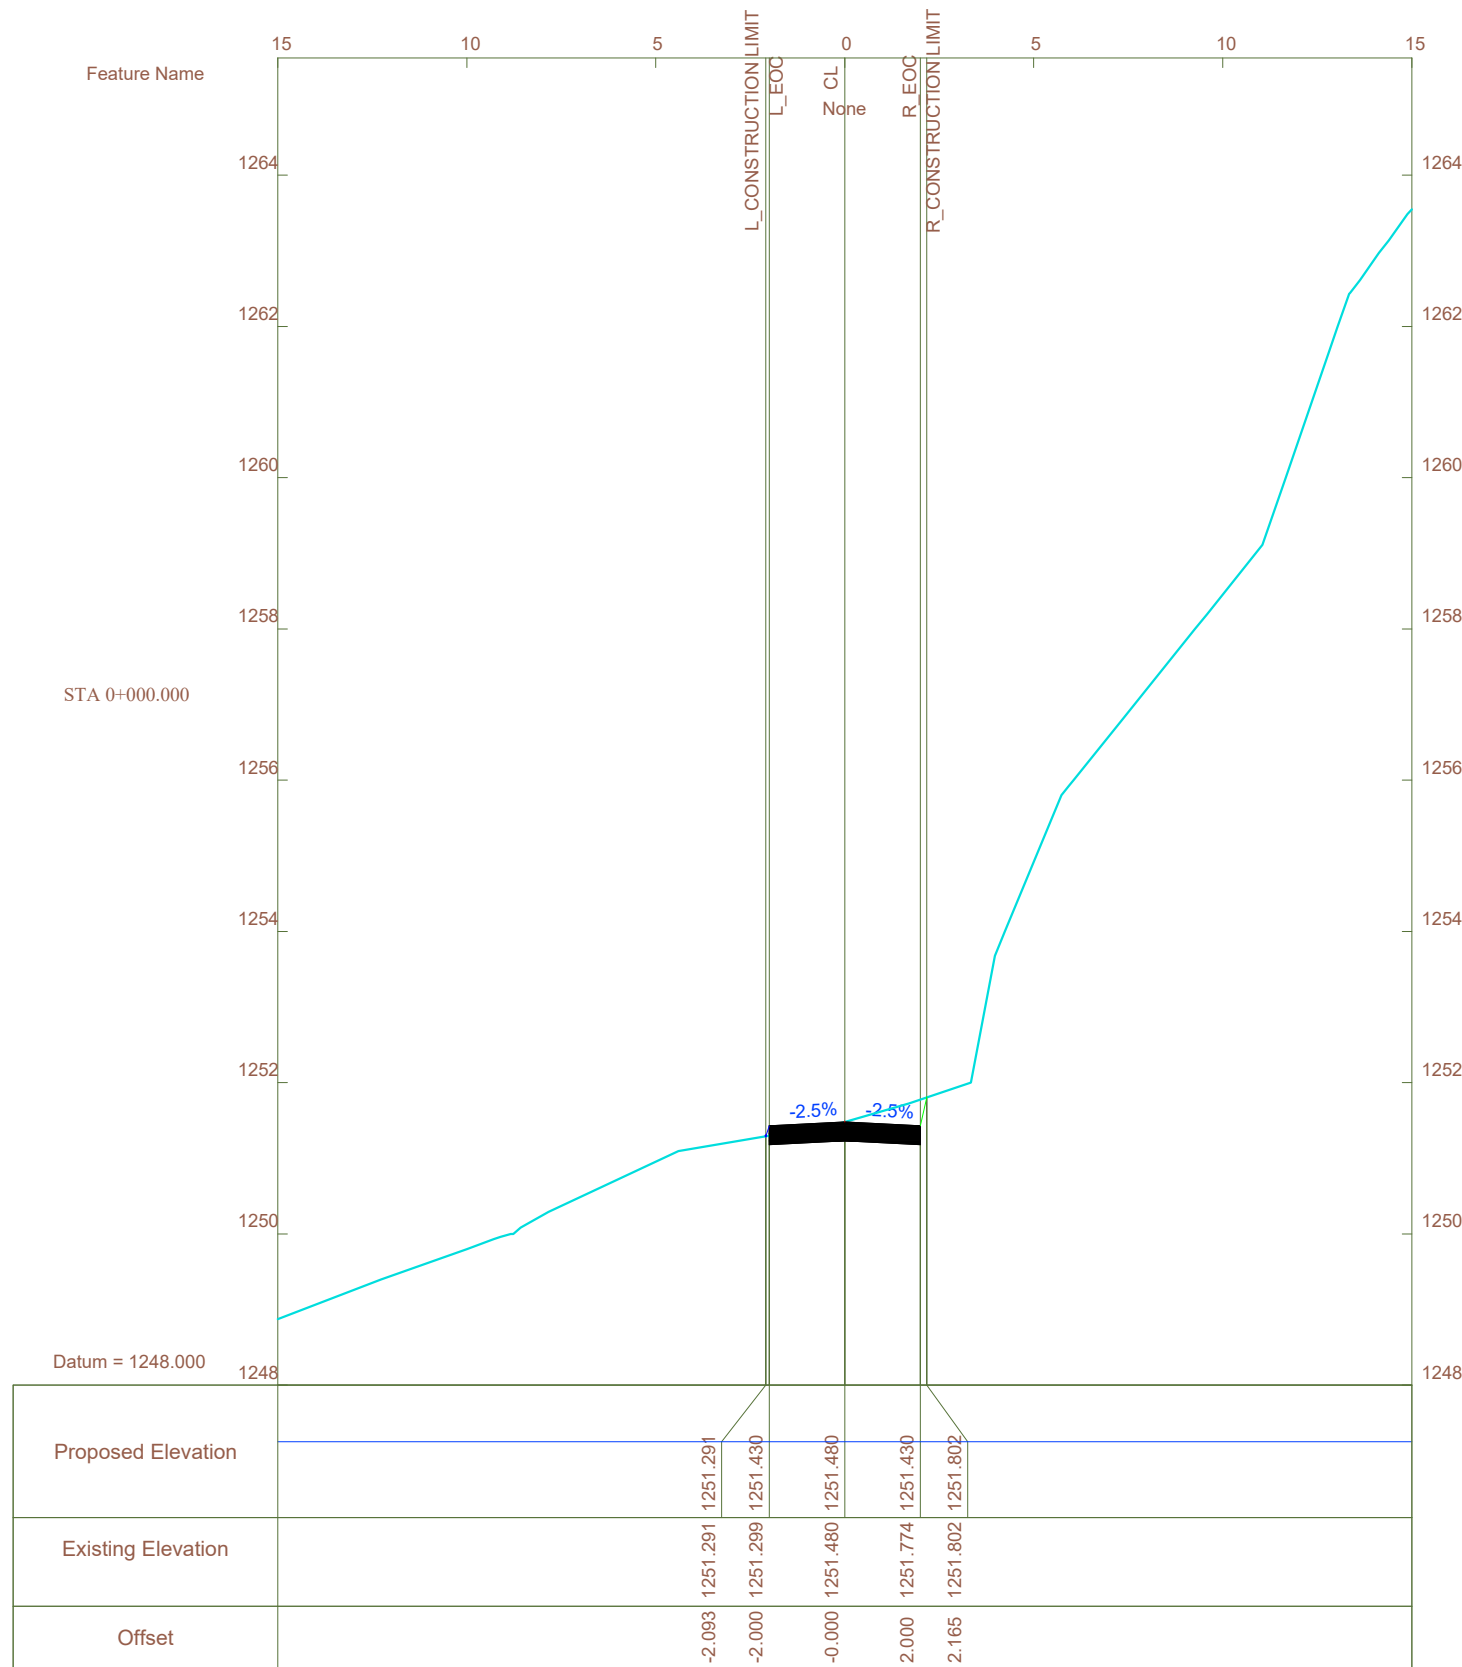


DEVELOPER	PROJECT TITLE	CONSULTANT	DRAWING TITLE	DRN BY:	CHECKED BY:
M/S GEKAM POWER PVT. LTD. SEC. B NAHARLAGUN, ARUNANCHAL PRADESH INDIA	RESSING SMALL HYDRO ELECTRIC PROJECT (12MW)	 GREJ ENGINEERS ROORKEE, DEHRADUN, UTTARAKHAND Email ID. grejengineers18@gmail.com	CROSS-SECTION OF SURGE SHAFT ROAD AT CH 0+000.000	SUNDEEP	BHASKAR RAWAT
				SURVEYED BY: BHASKAR RAWAT/ANIL	APPROVED BY: GREJ ENGINEERS
				DATE: 25/09/2023	SCALE: H = 1:200 V = 1:100
				SHEET: 1 OF 21 DRG. No:	REV: 00

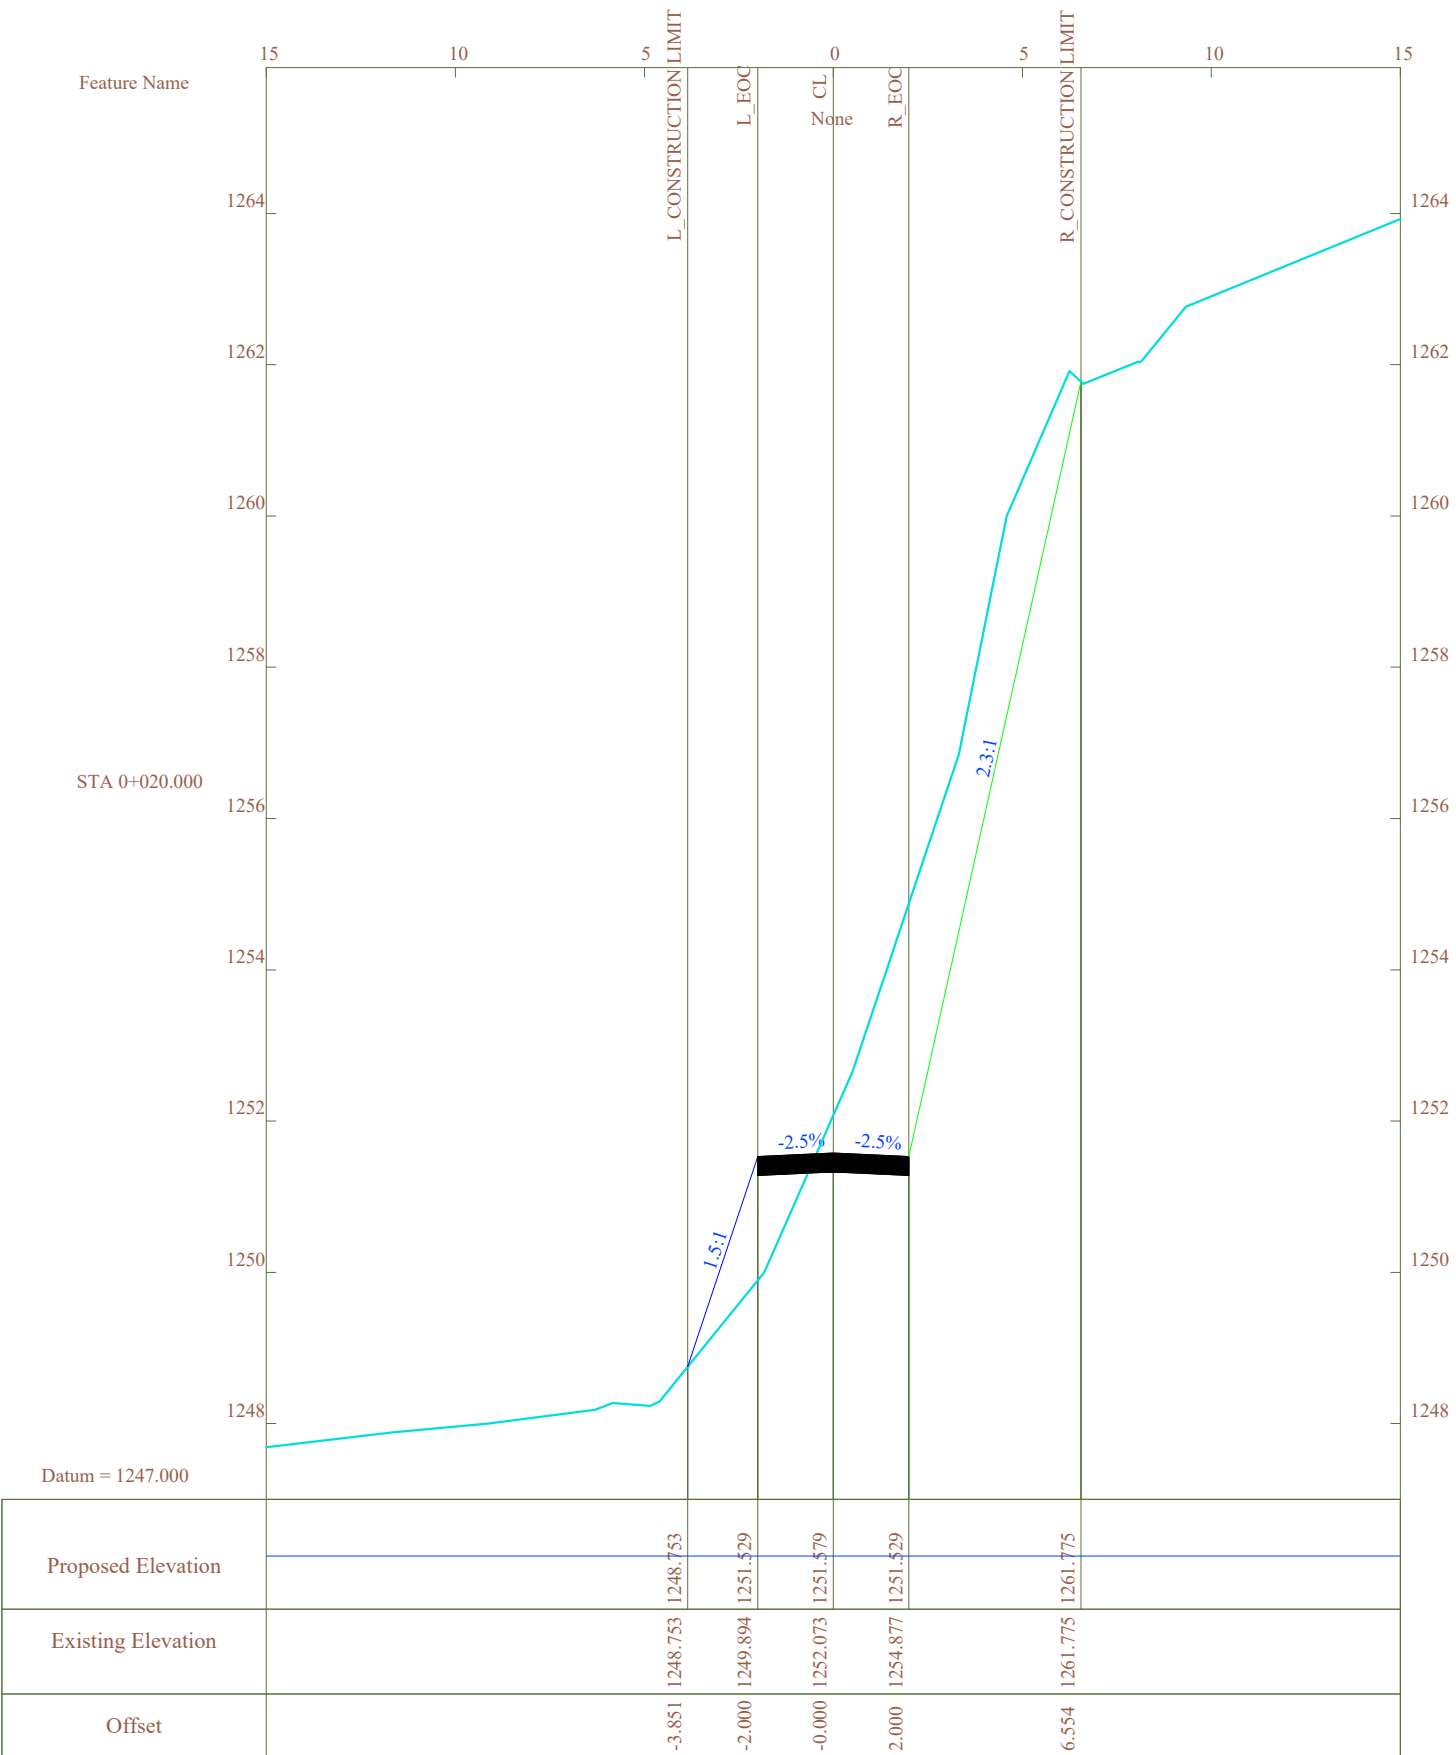


DEVELOPER	PROJECT TITLE	CONSULTANT	DRAWING TITLE	DRN BY: SUNDEEP	CHECKED BY: BHASKAR RAWAT
M/S GEKAM POWER PVT. LTD. SEC. B NAHARLAGUN, ARUNANCHAL PRADESH INDIA	RESSING SMALL HYDRO ELECTRIC PROJECT (12MW)	 GREJ ENGINEERS ROORKEE, DEHRADUN, UTTARAKHAND Email ID. grejengineers18@gmail.com	CROSS-SECTION OF SURGE SHAFT ROAD AT CH 0+020.000	SURVEYED BY: BHASKAR RAWAT/ANIL	APPROVED BY: GREJ ENGINEERS
				DATE: 25/09/2023 SHEET: 2 OF 21 DRG. No:	SCALE: H = 1:200 V = 1:100 REV: 00

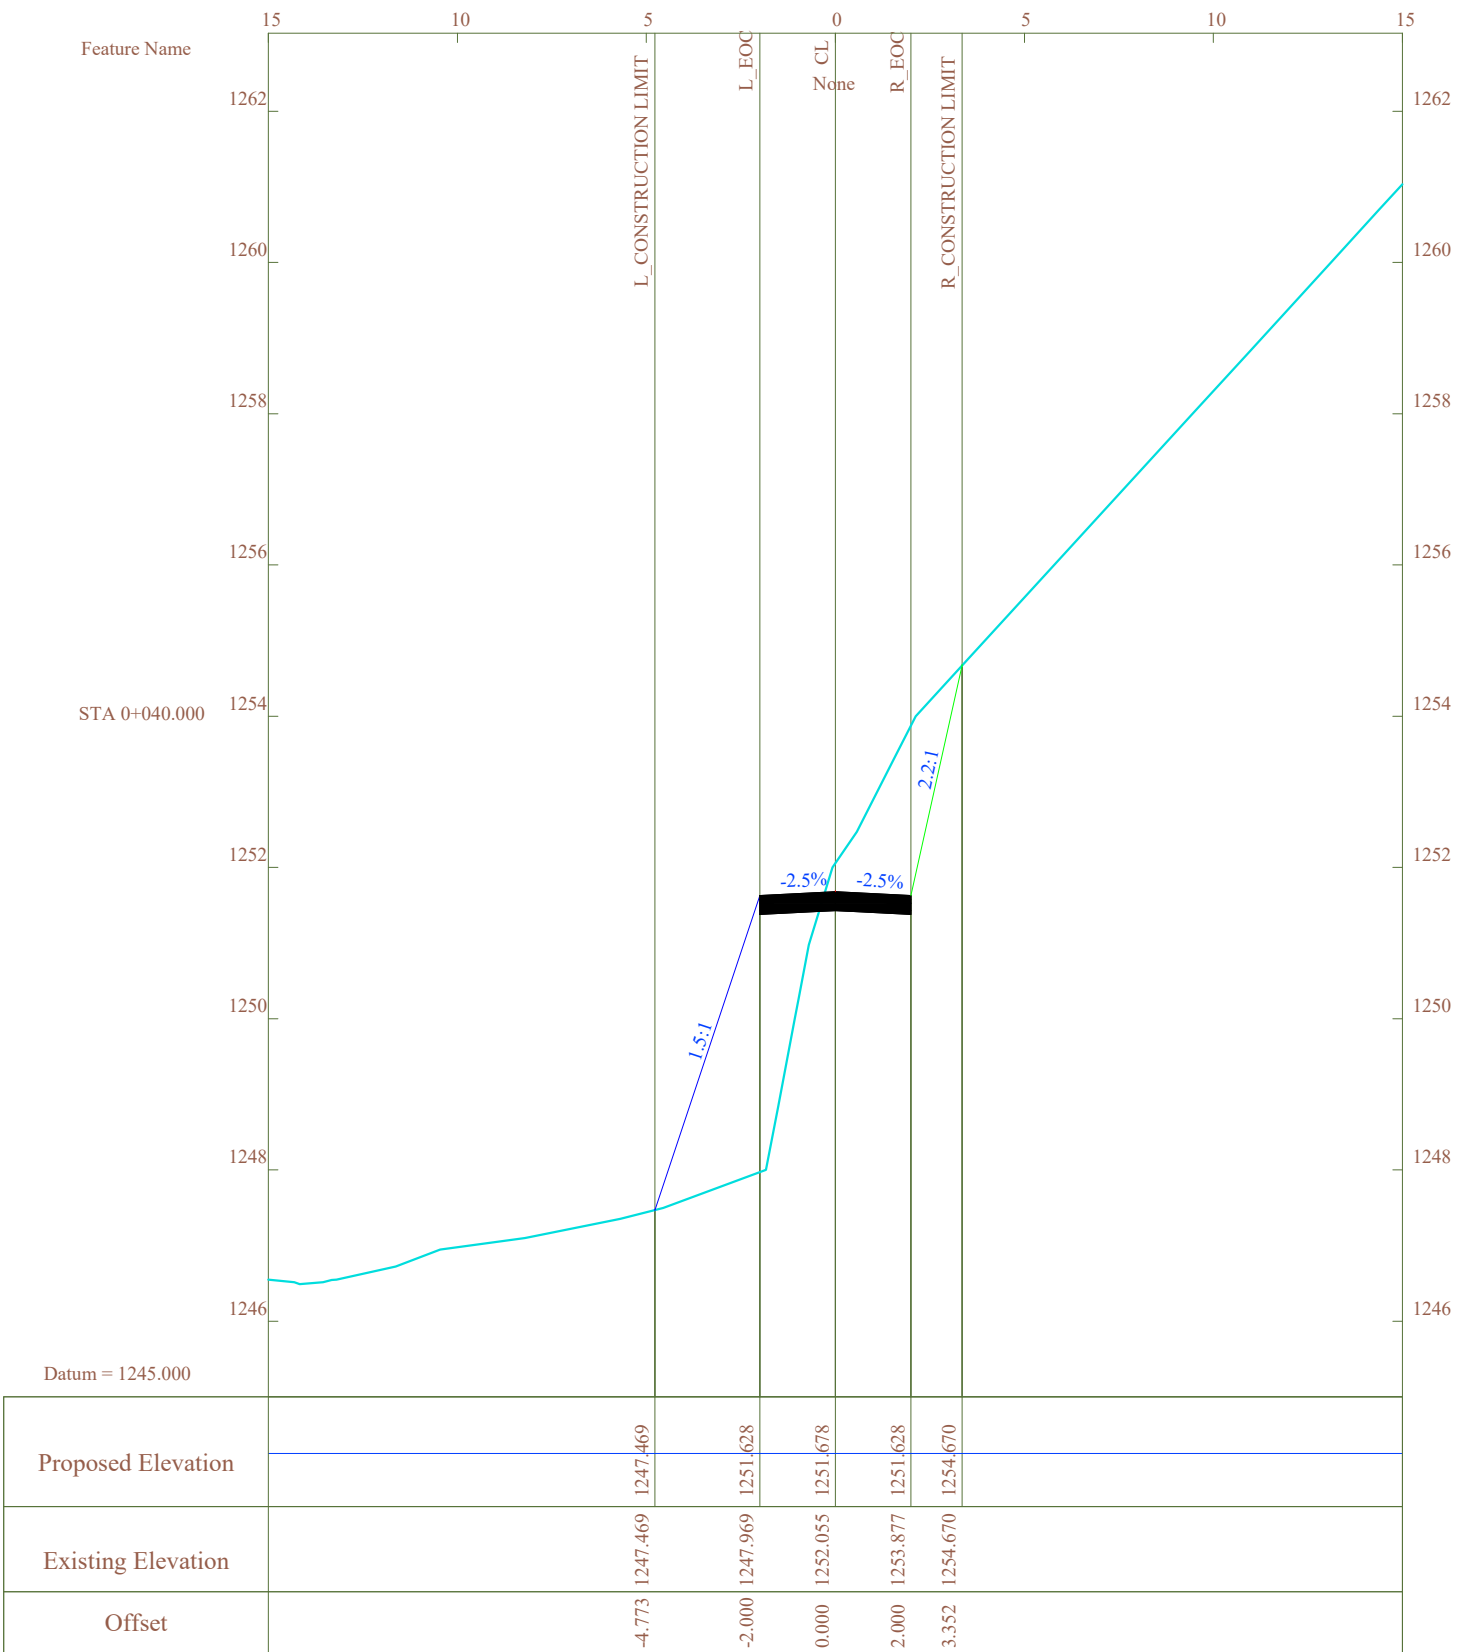


DEVELOPER	PROJECT TITLE	CONSULTANT	DRAWING TITLE	DRN BY: SUNDEEP		CHECKED BY: BHASKAR RAWAT	
M/S GEKAM POWER PVT. LTD. SEC. B NAHARLAGUN, ARUNANCHAL PRADESH INDIA	RESSING SMALL HYDRO ELECTRIC PROJECT (12MW)	 GREJ ENGINEERS ROORKEE, DEHRADUN, UTTARAKHAND Email ID. grejengineers18@gmail.com	CROSS-SECTION OF SURGE SHAFT ROAD AT CH 0+040.000	SURVEYED BY: BHASKAR RAWAT/ANIL		APPROVED BY: GREJ ENGINEERS	
				DATE: 25/09/2023	SHEET: 3 OF 21	SCALE: H = 1:200 V = 1:100	REV: 00
				DRG. No:			

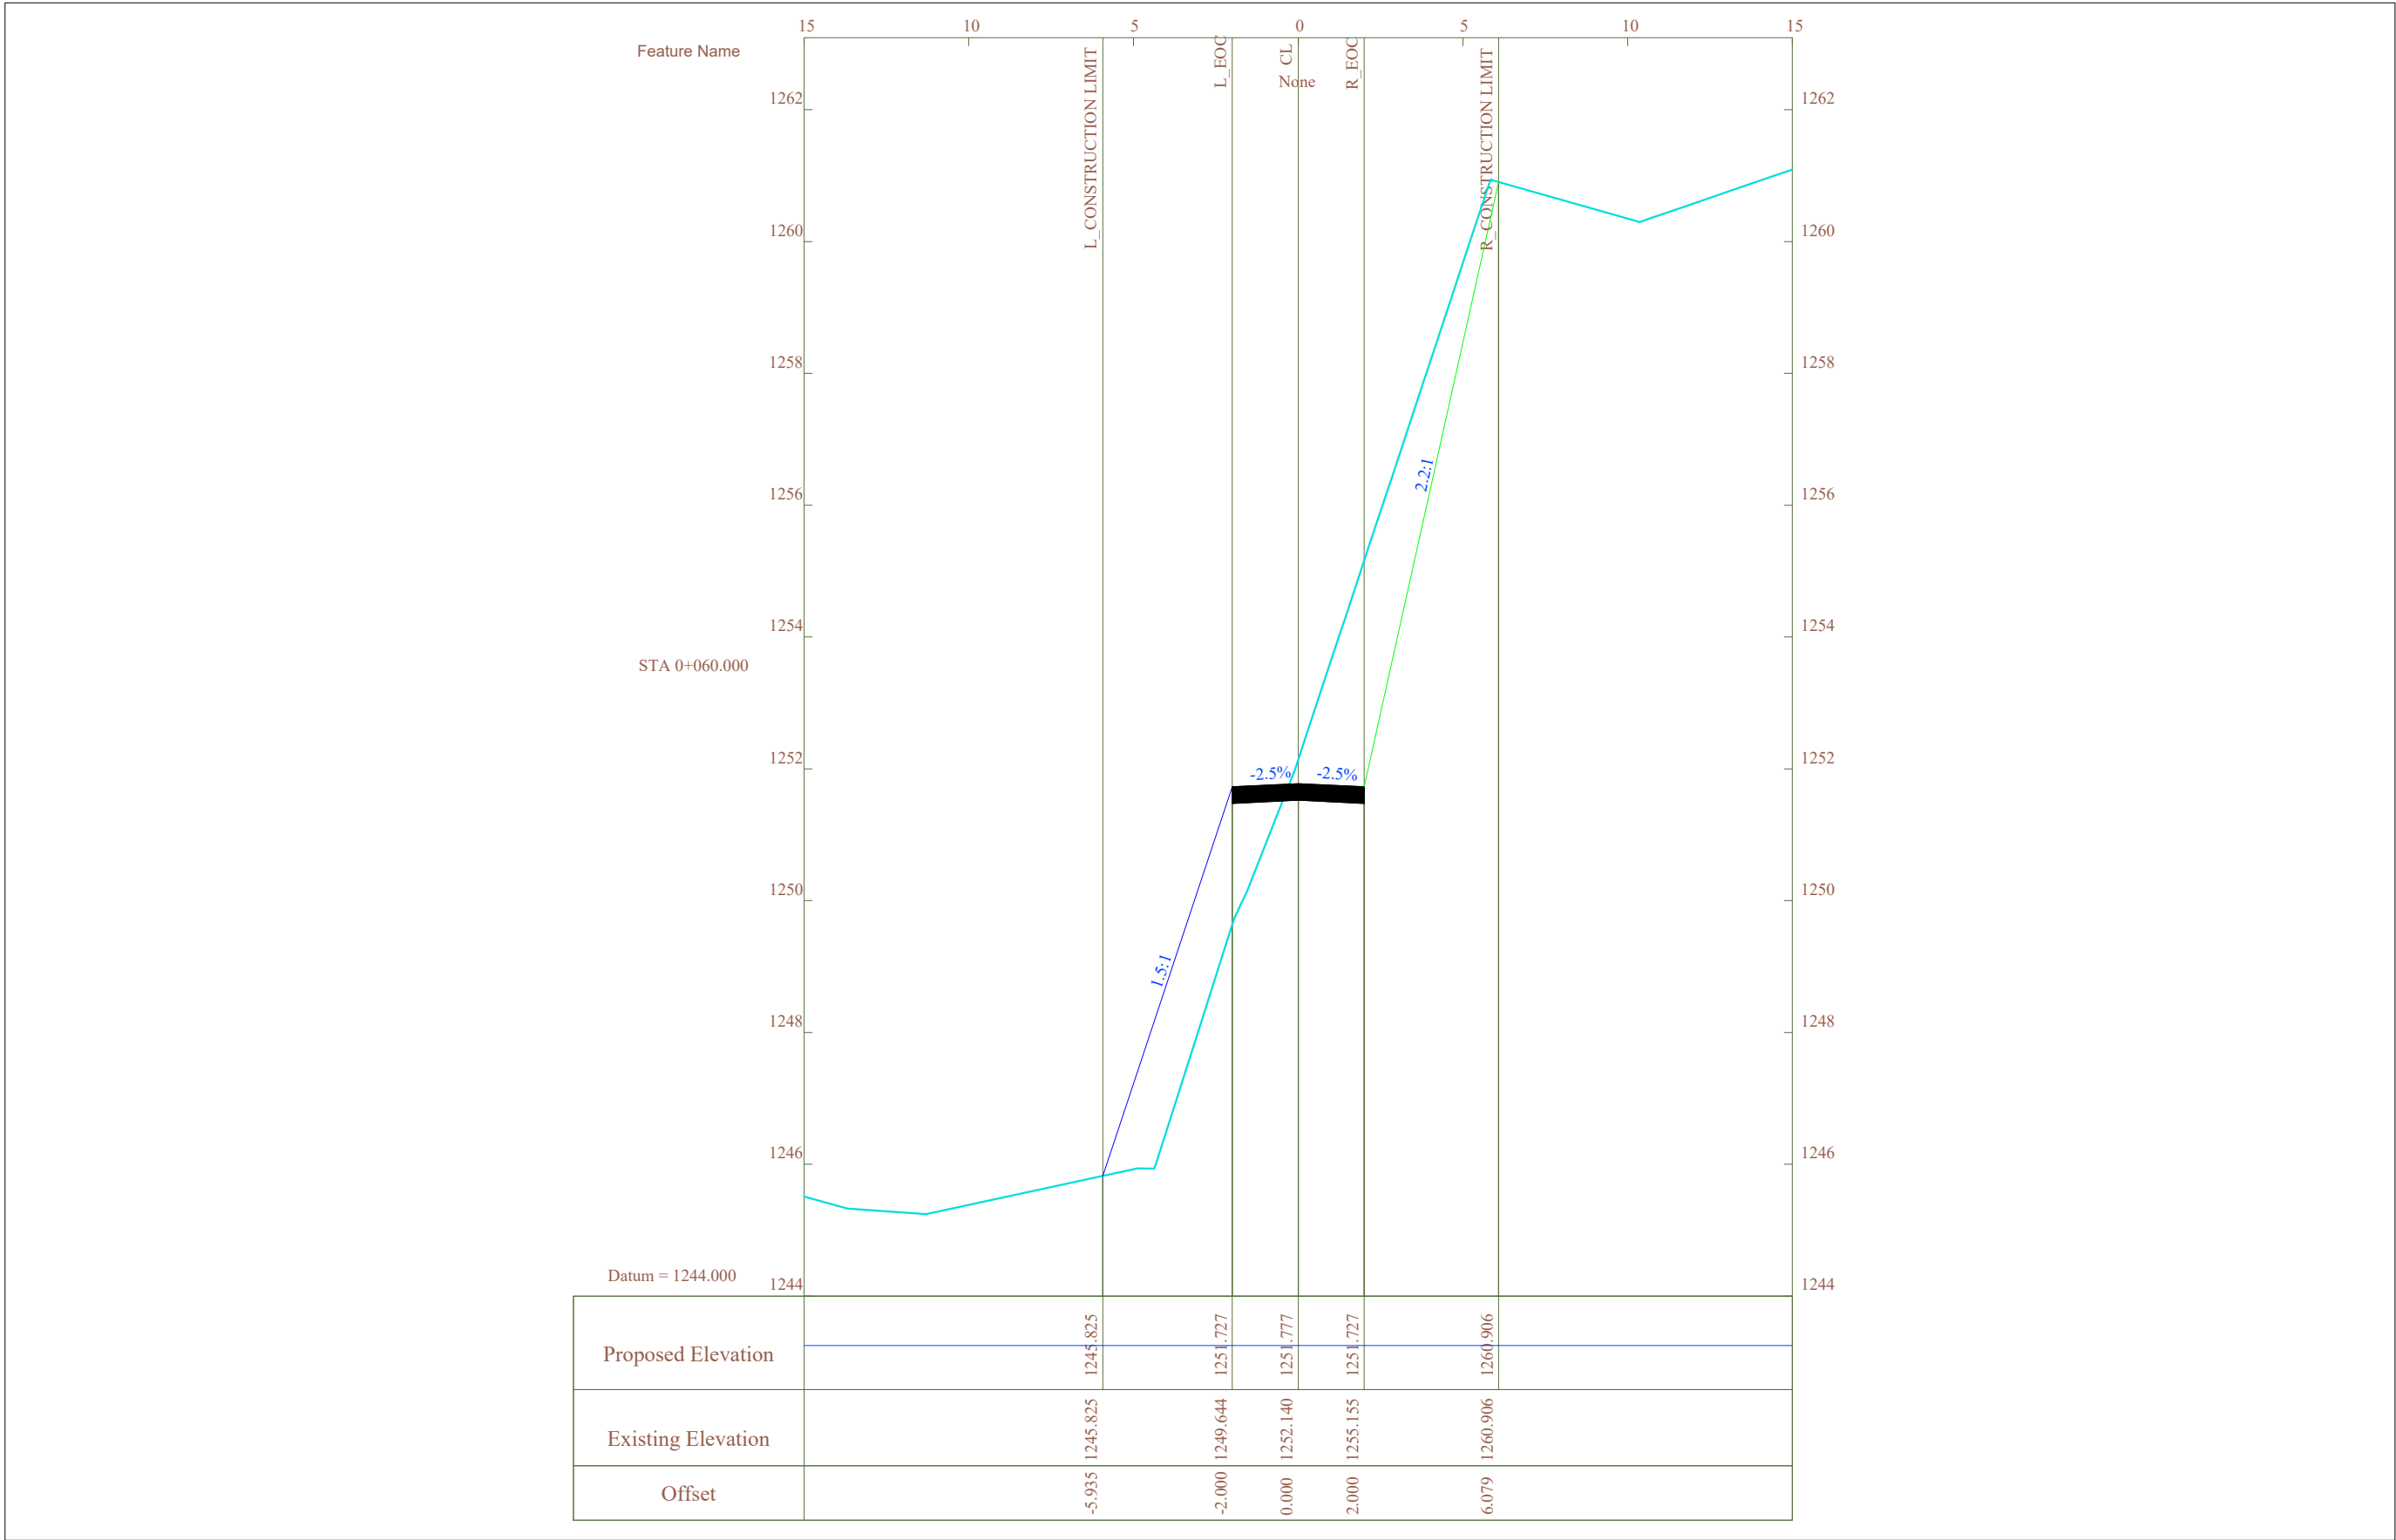


DEVELOPER	PROJECT TITLE	CONSULTANT	DRAWING TITLE	DRN BY: SUNDEEP	CHECKED BY: BHASKAR RAWAT
M/S GEKAM POWER PVT. LTD. SEC. B NAHARLAGUN, ARUNANCHAL PRADESH INDIA	RESSING SMALL HYDRO ELECTRIC PROJECT (12MW)	 GREJ ENGINEERS ROORKEE, DEHRADUN, UTTARAKHAND Email ID. grejengineers18@gmail.com	CROSS-SECTION OF SURGE SHAFT ROAD AT CH 0+060.000	SURVEYED BY: BHASKAR RAWAT/ANIL	APPROVED BY: GREJ ENGINEERS
				DATE: 25/09/2023	SCALE: H = 1:200 V = 1:100
				SHEET: 4 OF 21	REV: 00
				DRG. No:	

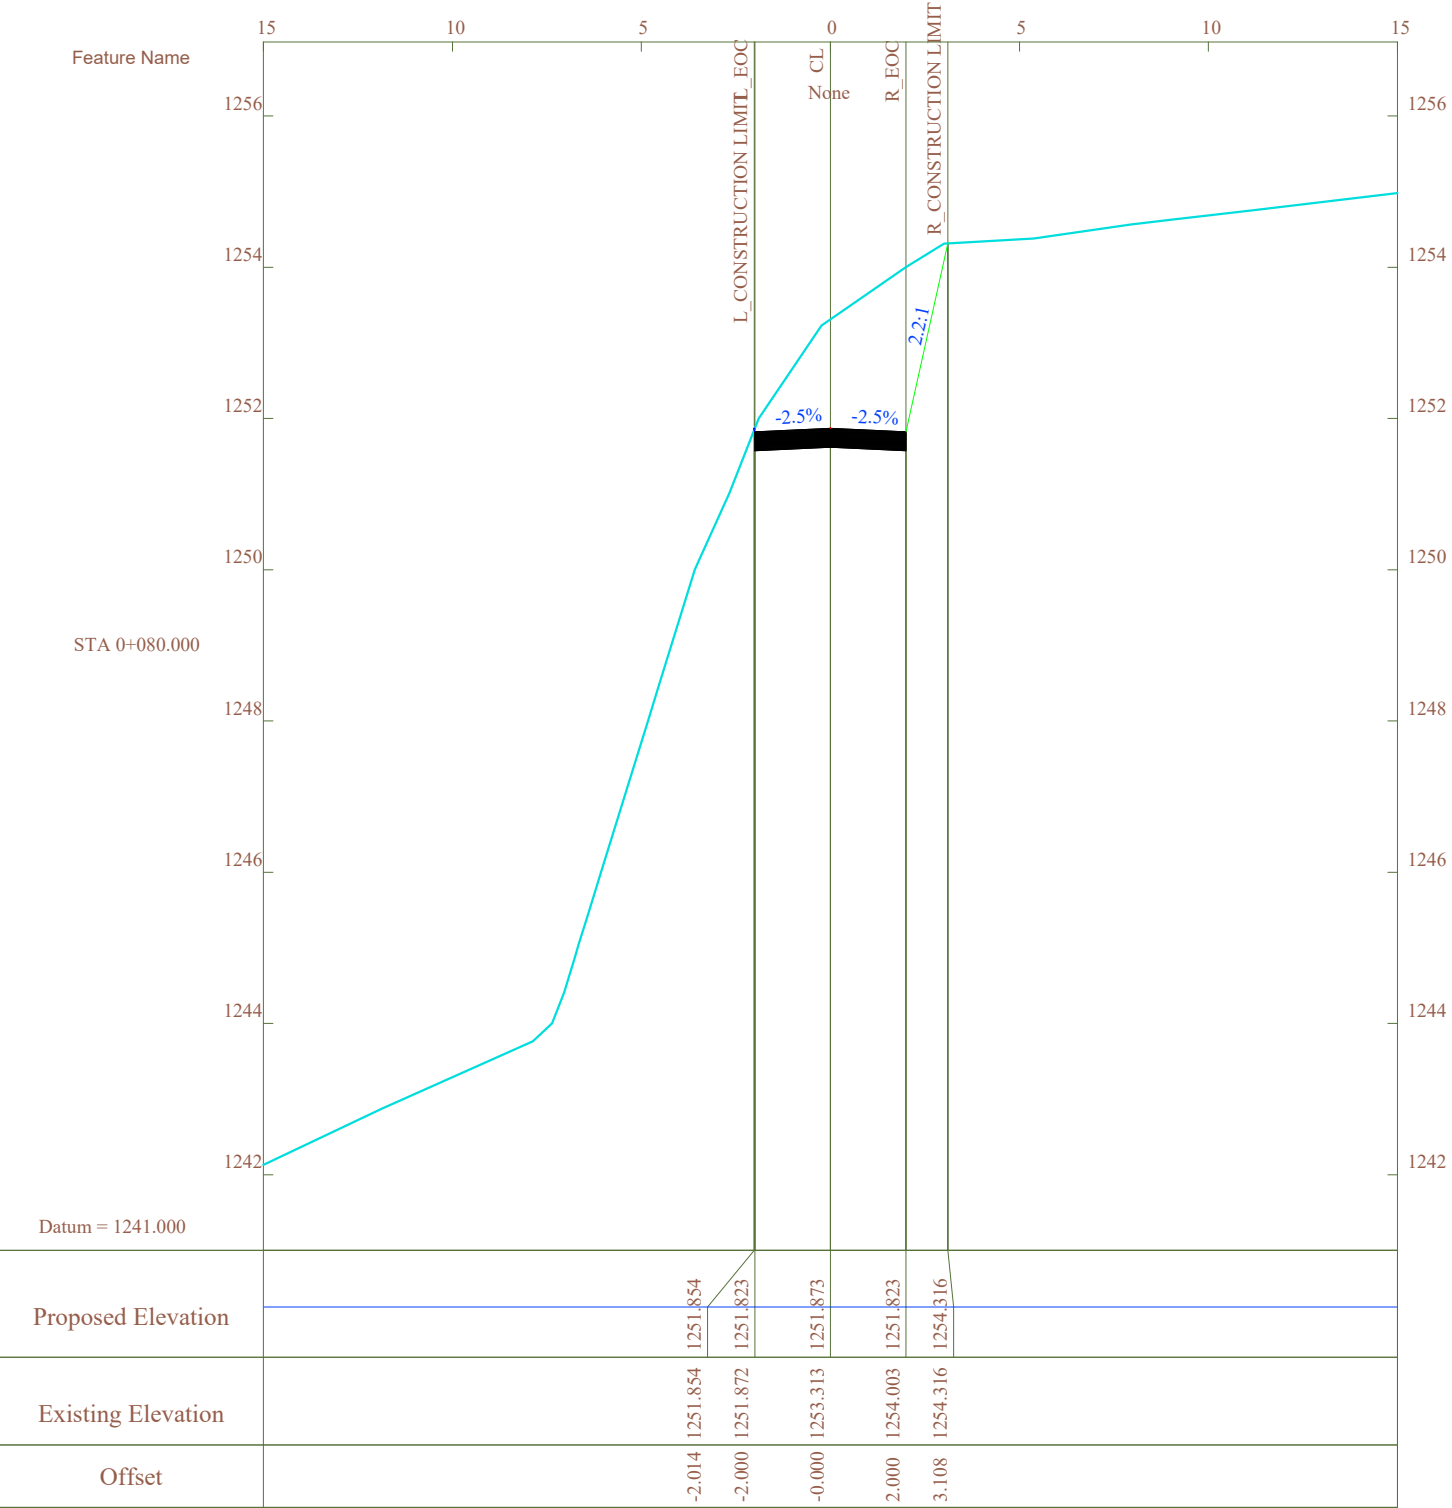


DEVELOPER	PROJECT TITLE	CONSULTANT	DRAWING TITLE	DRN BY: SUNDEEP		CHECKED BY: BHASKAR RAWAT	
M/S GEKAM POWER PVT. LTD. SEC. B NAHARLAGUN, ARUNANCHAL PRADESH INDIA	RESSING SMALL HYDRO ELECTRIC PROJECT (12MW)	 GREJ ENGINEERS ROORKEE, DEHRADUN, UTTARAKHAND Email ID. grejengineers18@gmail.com	CROSS-SECTION OF SURGE SHAFT ROAD AT CH 0+080.000	SURVEYED BY: BHASKAR RAWAT/ANIL		APPROVED BY: GREJ ENGINEERS	
				DATE: 25/09/2023	SHEET: 5 OF 21	SCALE: H = 1:200 V = 1:100	REV: 00
				DRG. No:			

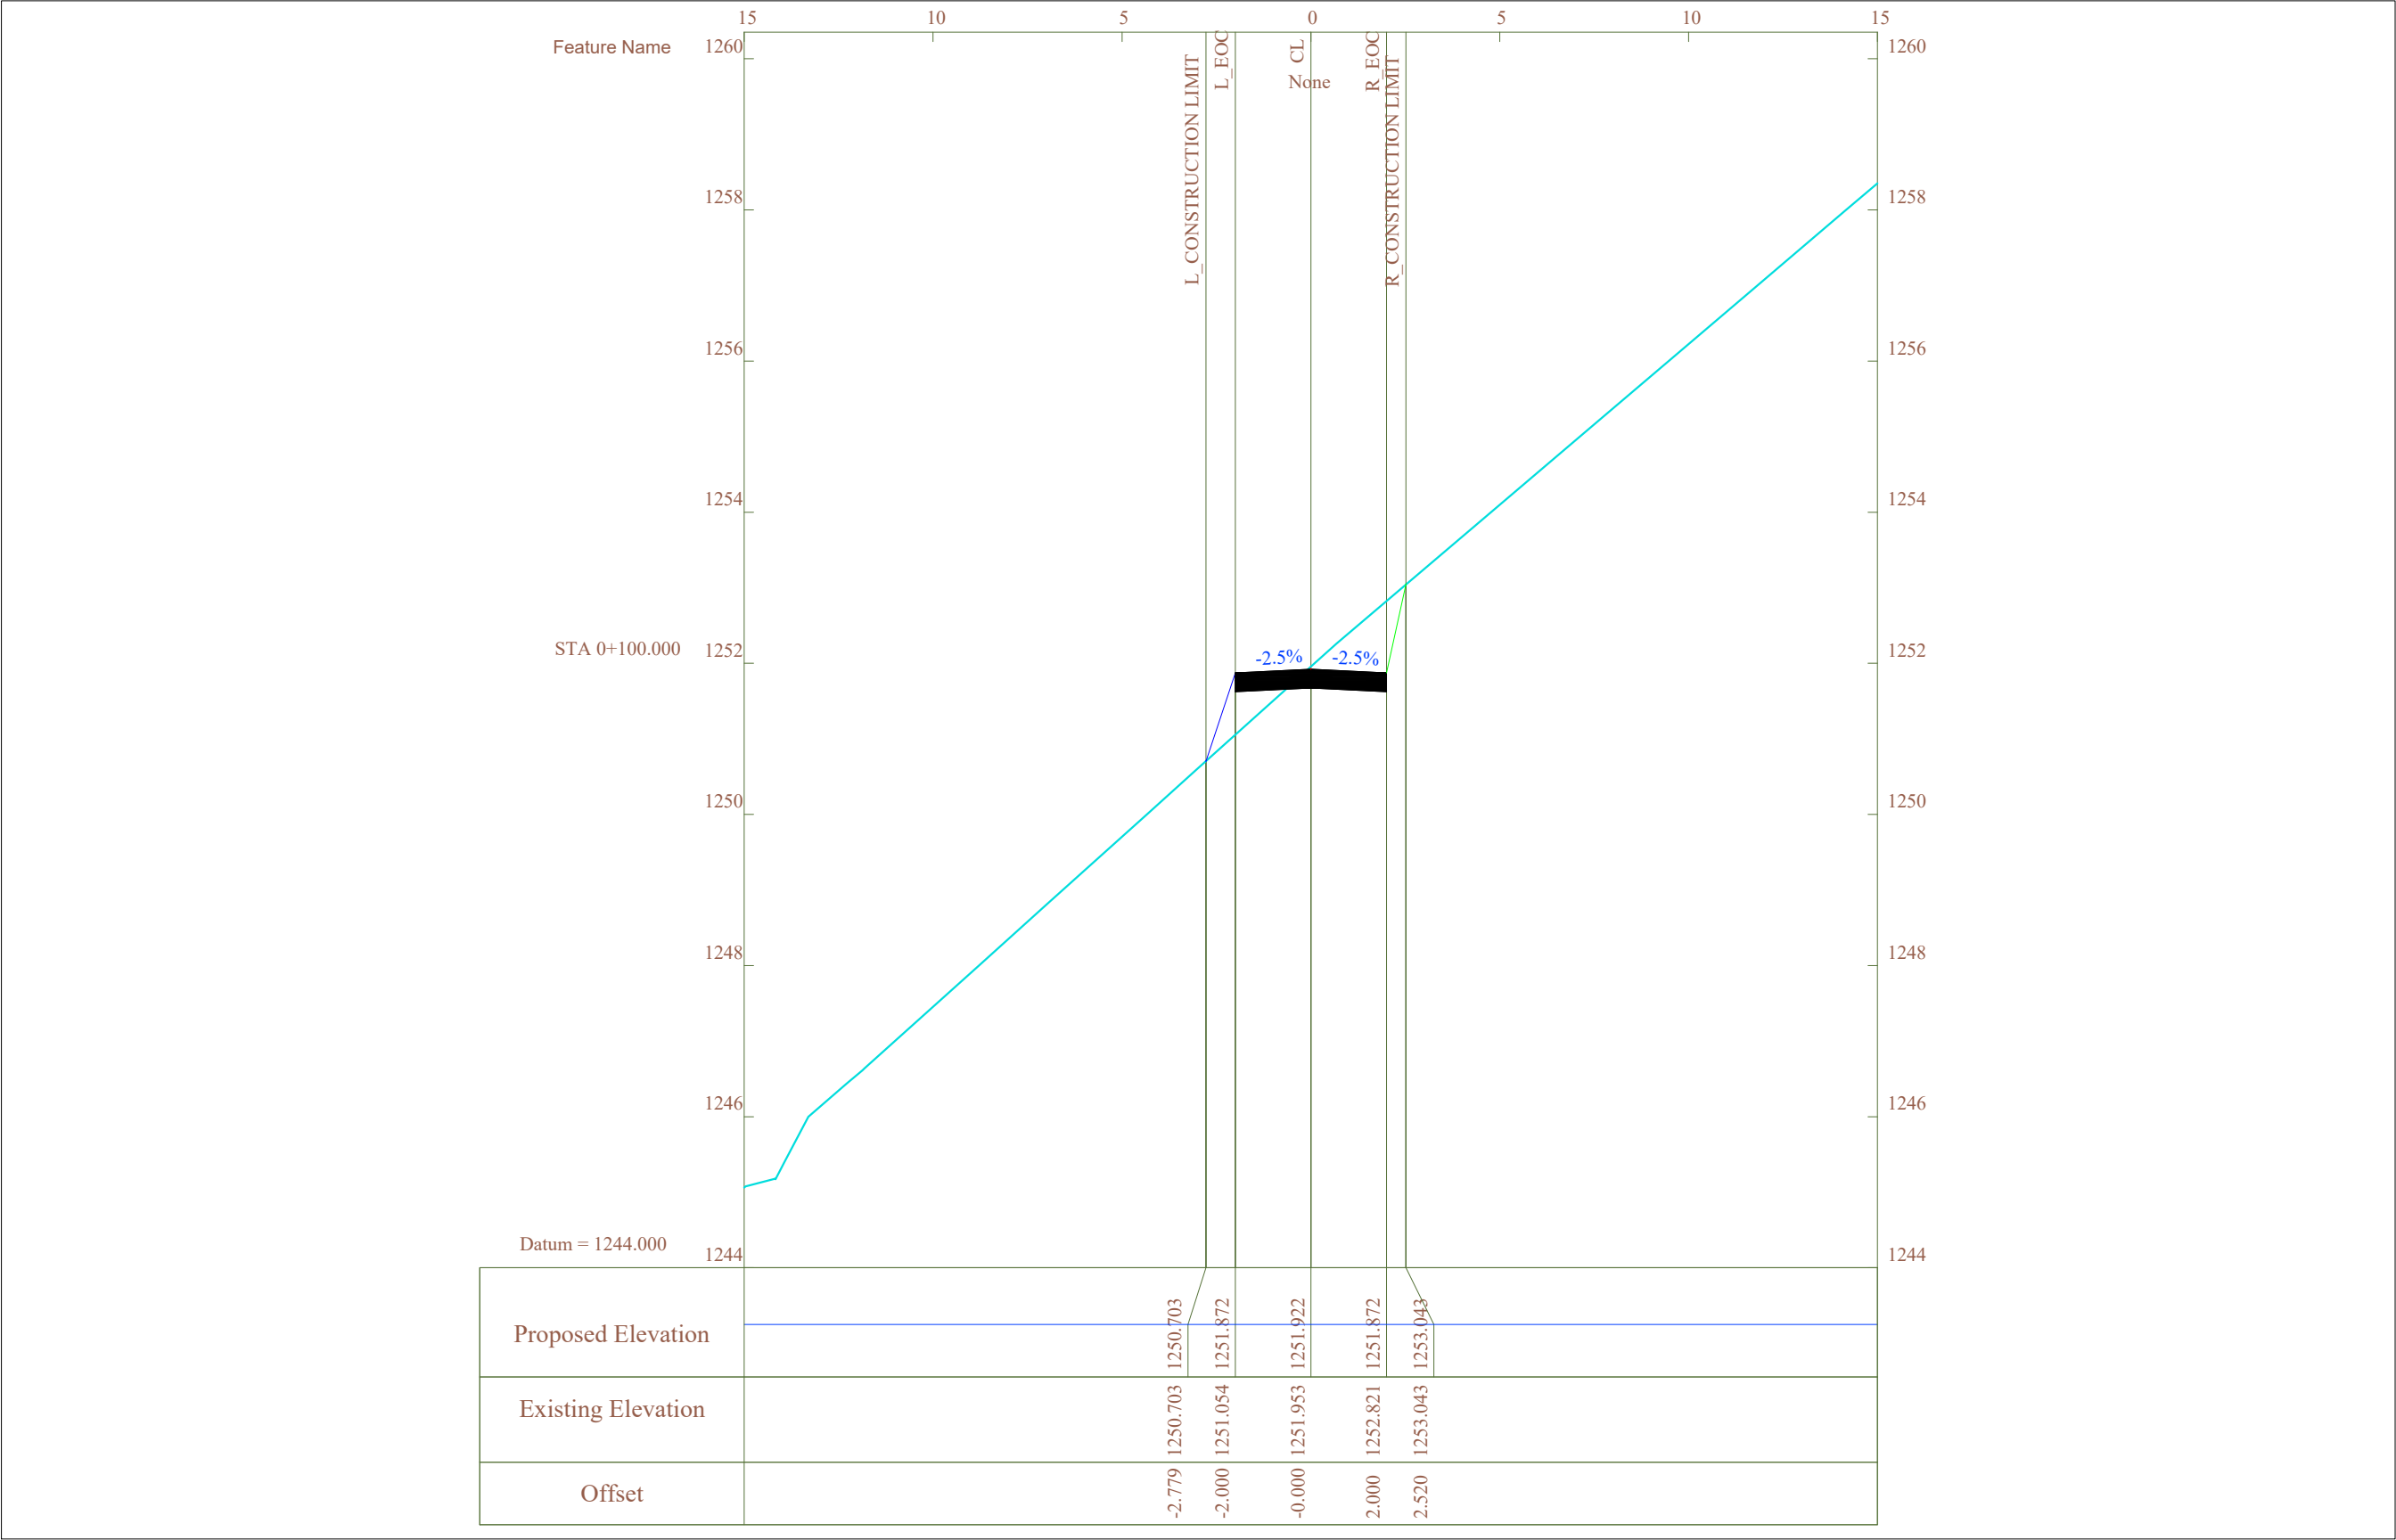


DEVELOPER	PROJECT TITLE	CONSULTANT	DRAWING TITLE	DRN BY: SUNDEEP		CHECKED BY: BHASKAR RAWAT	
M/S GEKAM POWER PVT. LTD. SEC. B NAHARLAGUN, ARUNANCHAL PRADESH INDIA	RESSING SMALL HYDRO ELECTRIC PROJECT (12MW)	 GREJ ENGINEERS ROORKEE, DEHRADUN, UTTARAKHAND Email ID. grejengineers18@gmail.com	CROSS-SECTION OF SURGE SHAFT ROAD AT CH 0+100.000	SURVEYED BY: BHASKAR RAWAT/ANIL		APPROVED BY: GREJ ENGINEERS	
				DATE: 25/09/2023	SHEET: 6 OF 21	SCALE: H = 1:200 V = 1:100	REV: 00
				DRG. No:			

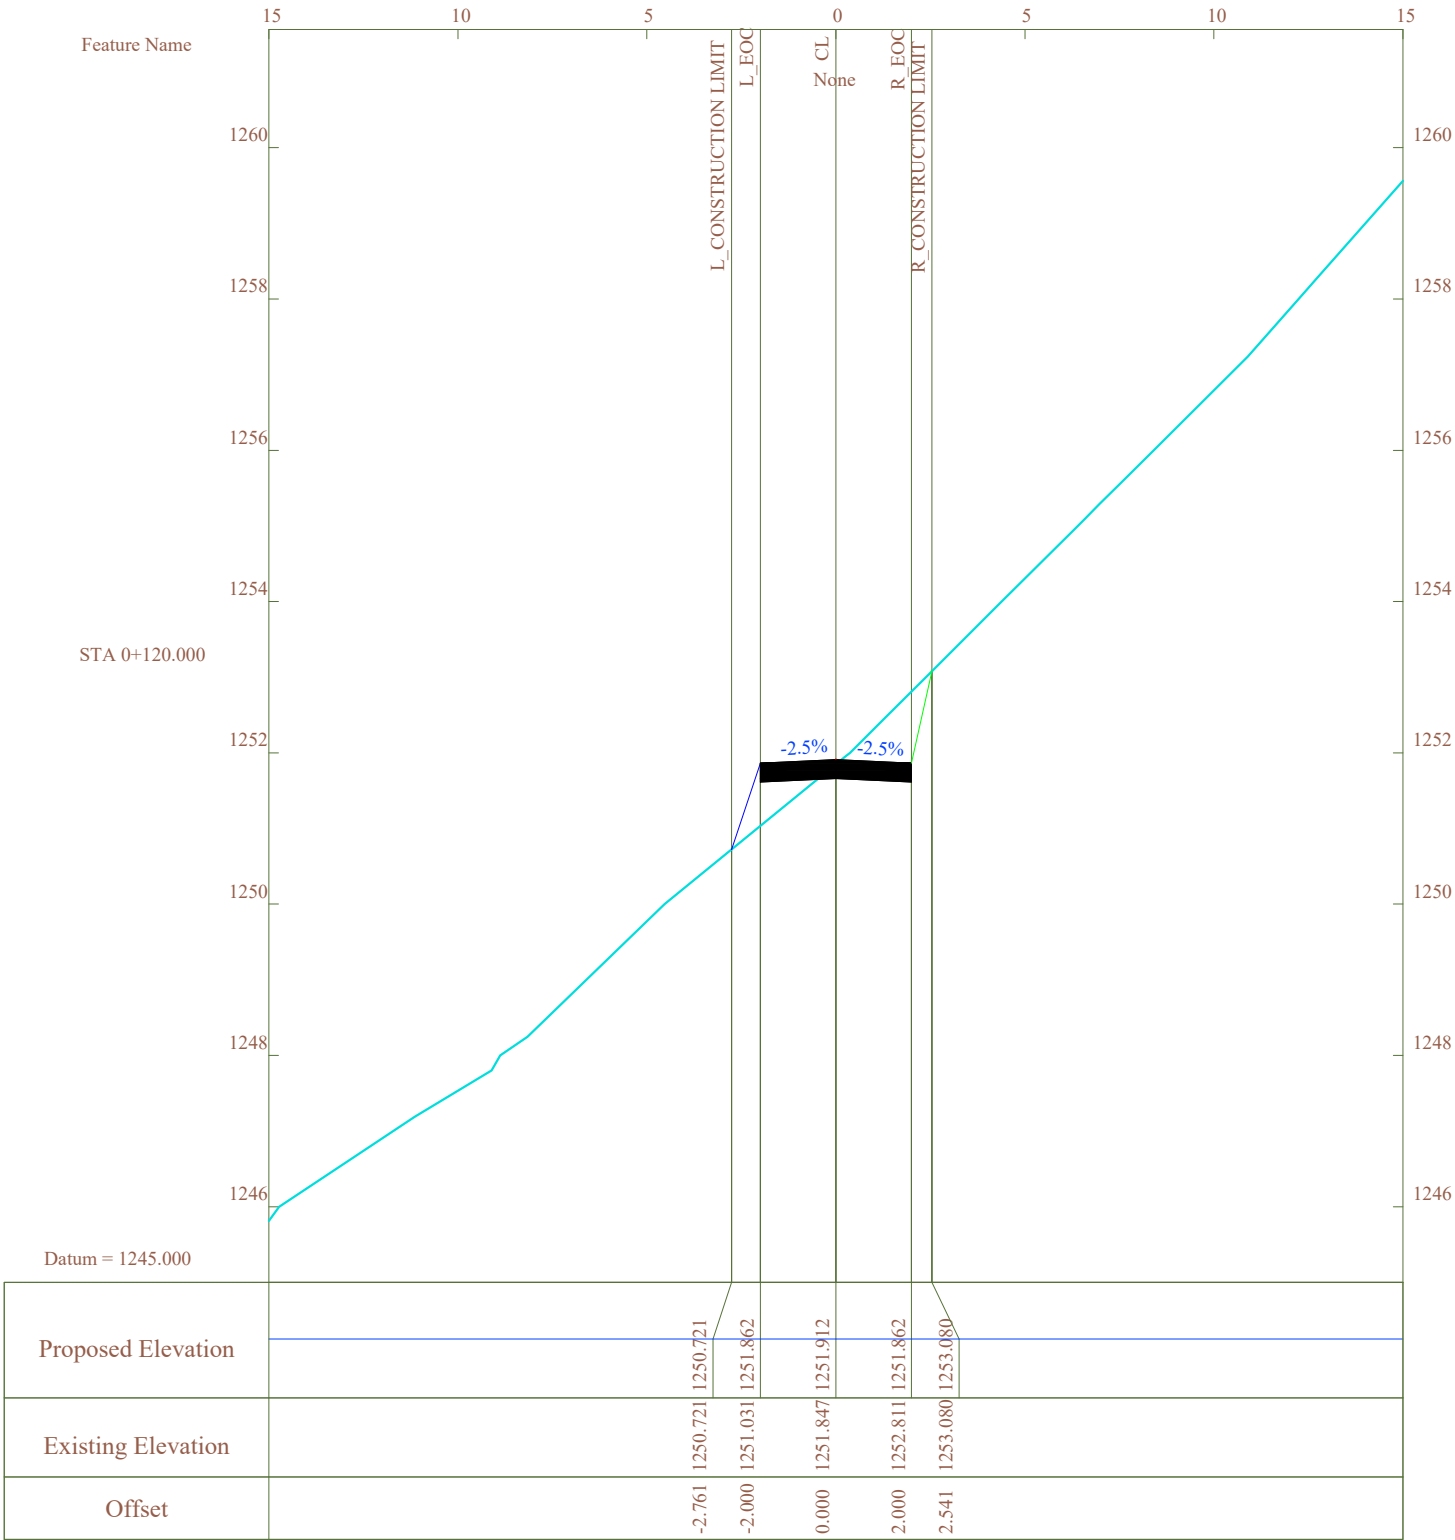


DEVELOPER	PROJECT TITLE	CONSULTANT	DRAWING TITLE	DRN BY: SUNDEEP	CHECKED BY: BHASKAR RAWAT
M/S GEKAM POWER PVT. LTD. SEC. B NAHARLAGUN, ARUNANCHAL PRADESH INDIA	RESSING SMALL HYDRO ELECTRIC PROJECT (12MW)	 GREJ ENGINEERS ROORKEE, DEHRADUN, UTTARAKHAND Email ID. grejengineers18@gmail.com	CROSS-SECTION OF SURGE SHAFT ROAD AT CH 0+120.000	SURVEYED BY: BHASKAR RAWAT/ANIL	APPROVED BY: GREJ ENGINEERS
				DATE: 25/09/2023	SHEET: 7 OF 21
				DRG. No:	SCALE: H = 1:200 V = 1:100
					REV: 00

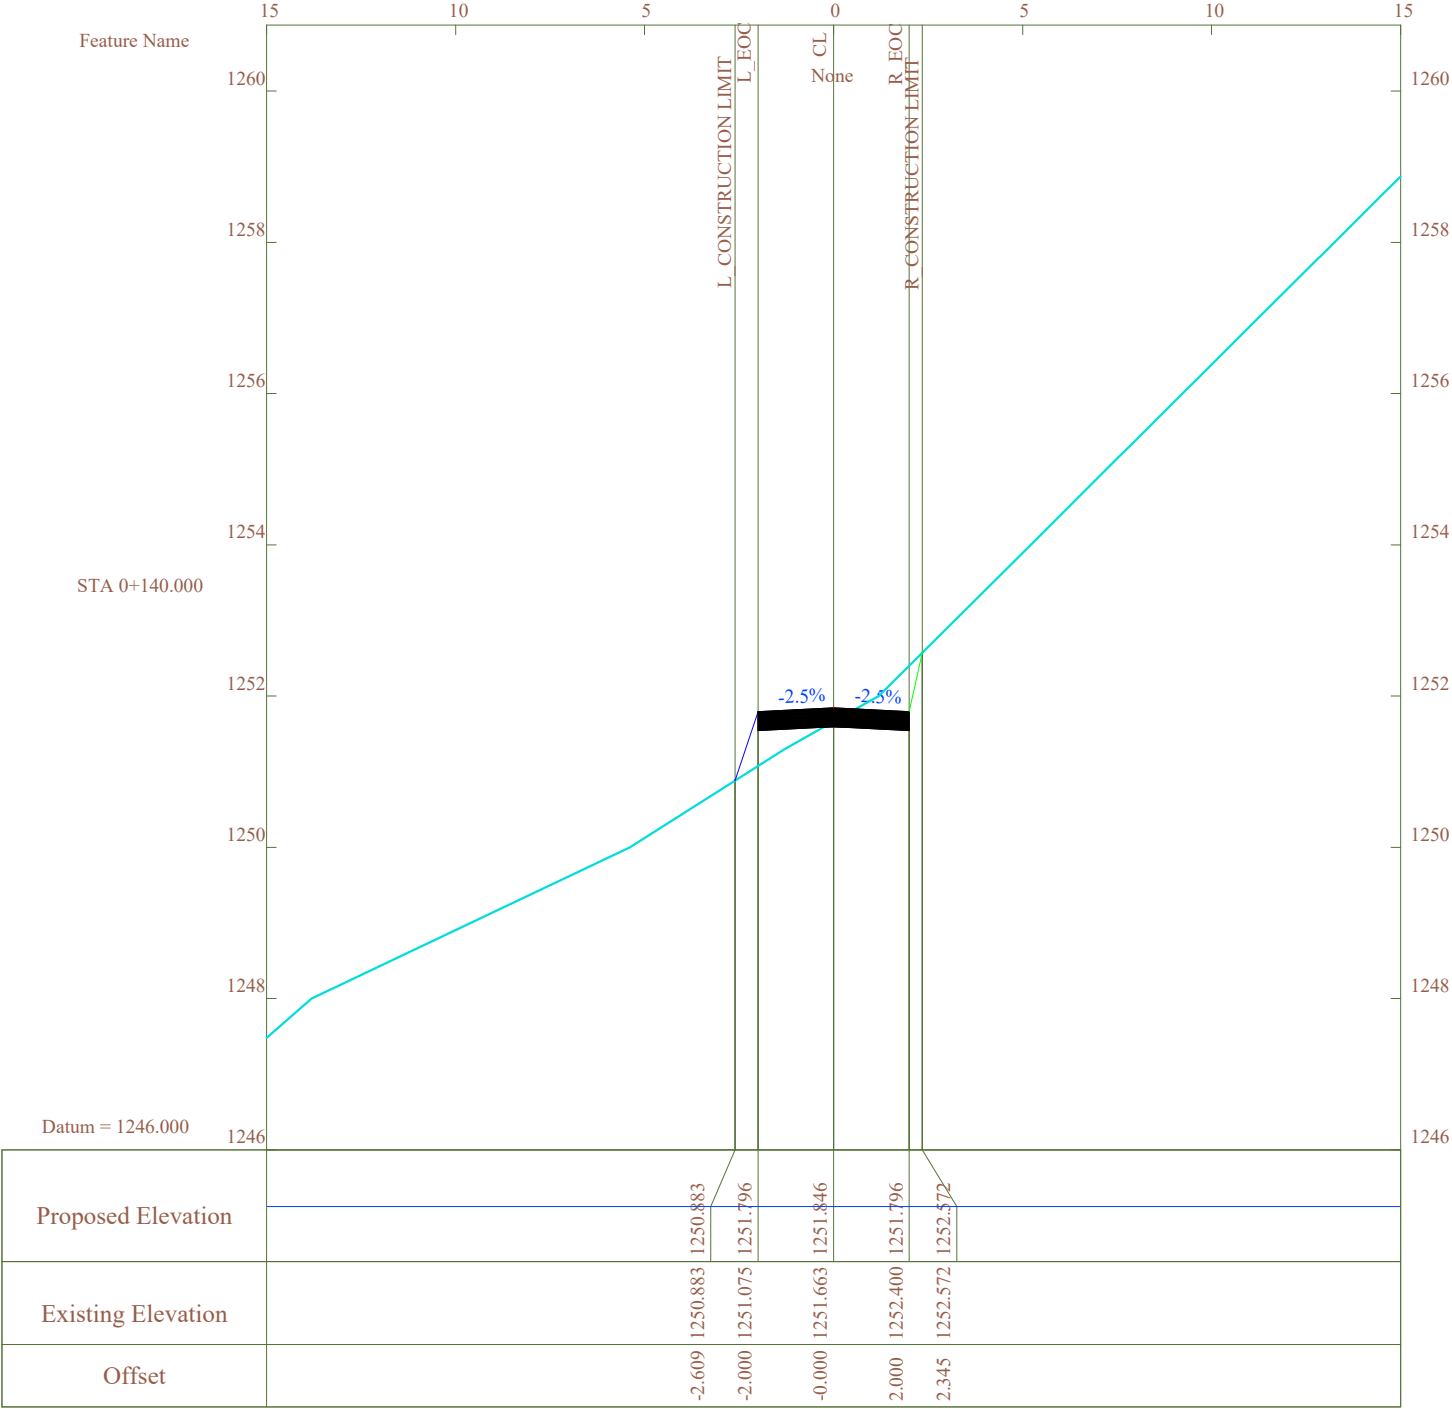


DEVELOPER	PROJECT TITLE	CONSULTANT	DRAWING TITLE	DRN BY:		CHECKED BY:	
				SUNDEEP		BHASKAR RAWAT	
				SURVEYED BY:		APPROVED BY:	
				BHASKAR RAWAT/ANIL		GREJ ENGINEERS	
M/S GEKAM POWER PVT. LTD. SEC. B NAHARLAGUN, ARUNANCHAL PRADESH INDIA	RESSING SMALL HYDRO ELECTRIC PROJECT (12MW)	 GREJ ENGINEERS ROORKEE, DEHRADUN, UTTARAKHAND Email ID. grejengineers18@gmail.com	CROSS-SECTION OF SURGE SHAFT ROAD AT CH 0+140.000	DATE: 25/09/2023	SHEET: 8 OF 21	SCALE:	REV:
				DRG. No:		H = 1:200 V = 1:100	00

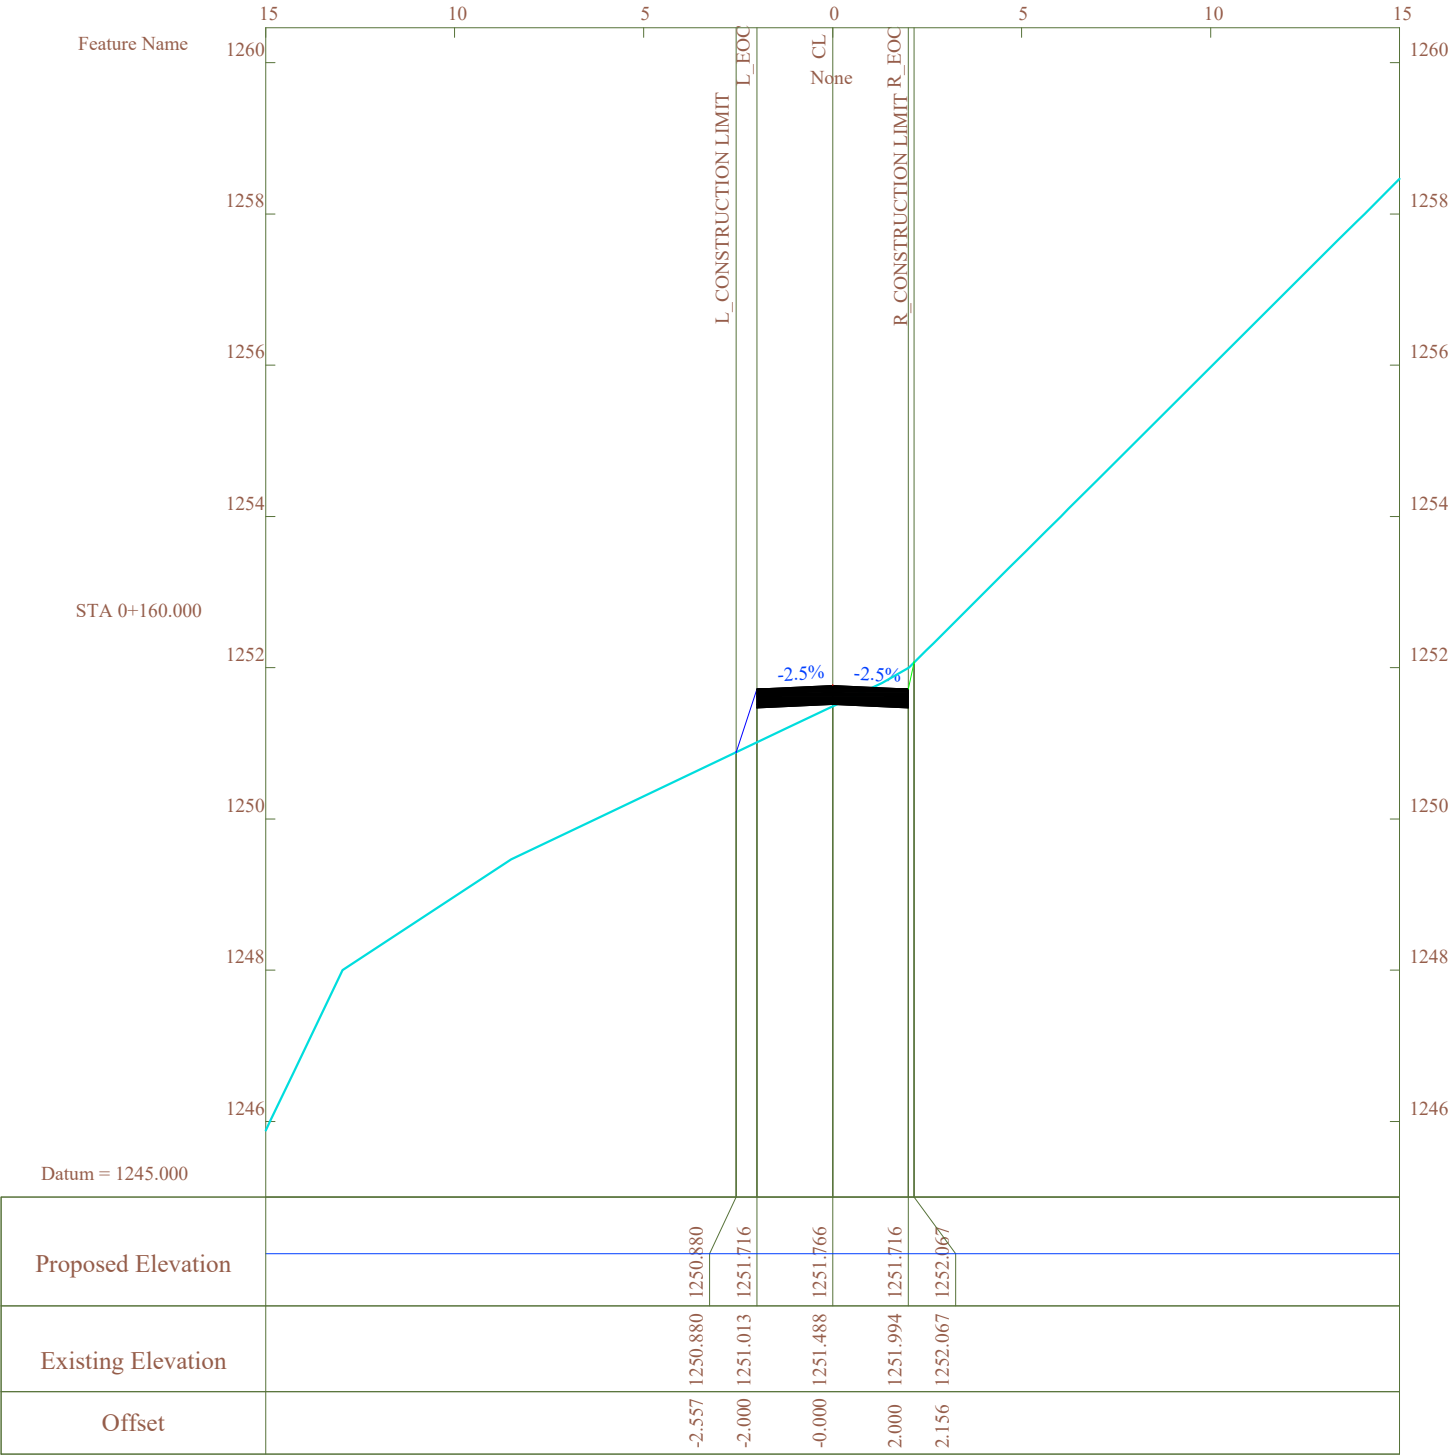

DEVELOPER	PROJECT TITLE	CONSULTANT	DRAWING TITLE	DRN BY: SUNDEEP	CHECKED BY: BHASKAR RAWAT
M/S GEKAM POWER PVT. LTD. SEC. B NAHARLAGUN, ARUNANCHAL PRADESH INDIA	RESSING SMALL HYDRO ELECTRIC PROJECT (12MW)	 GREJ ENGINEERS ROORKEE, DEHRADUN, UTTARAKHAND Email ID. grejengineers18@gmail.com	CROSS-SECTION OF SURGE SHAFT ROAD AT CH 0+160.000	SURVEYED BY: BHASKAR RAWAT/ANIL	APPROVED BY: GREJ ENGINEERS
				DATE: 25/09/2023	SHEET: 9 OF 21
				DRG. No:	SCALE: H = 1:200 V = 1:100
					REV: 00

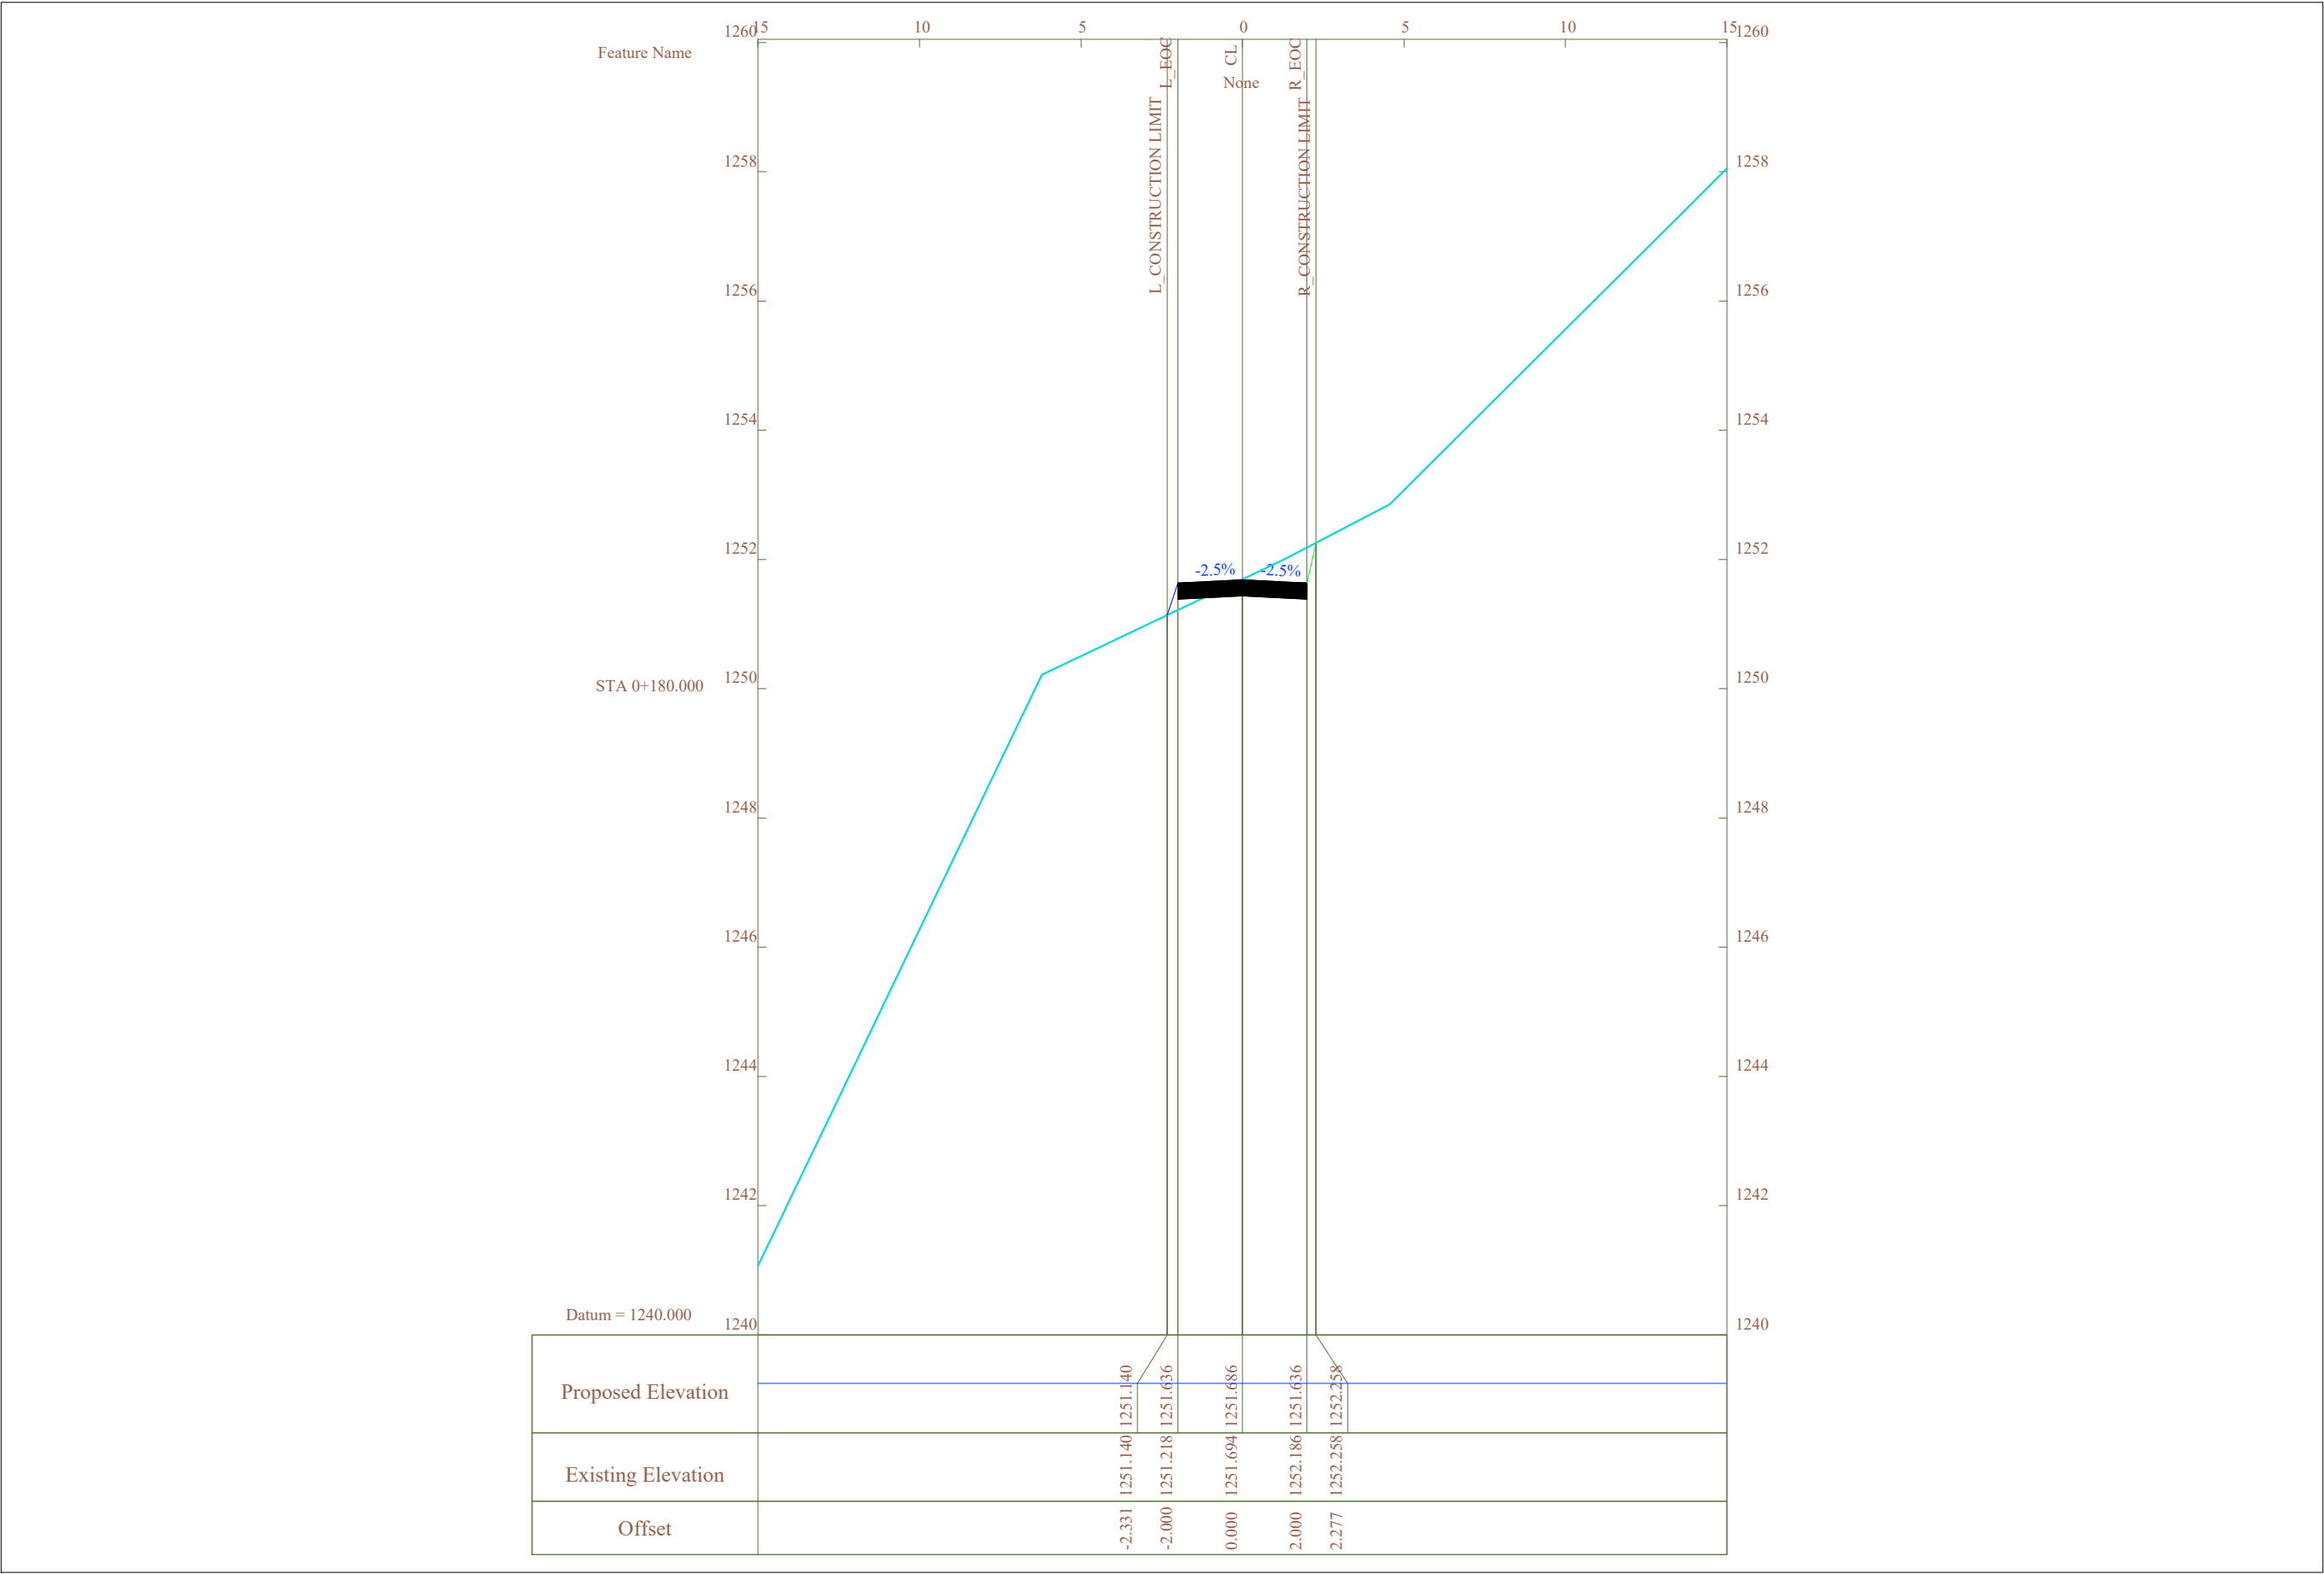

DEVELOPER	PROJECT TITLE	CONSULTANT	DRAWING TITLE	DRN BY:	CHECKED BY:
M/S GEKAM POWER PVT. LTD. SEC. B NAHARLAGUN, ARUNANCHAL PRADESH INDIA	RESSING SMALL HYDRO ELECTRIC PROJECT (12MW)	 GREJ ENGINEERS ROORKEE, DEHRADUN, UTTARAKHAND Email ID. grejengineers18@gmail.com	CROSS-SECTION OF SURGE SHAFT ROAD AT CH 0+180.000	SUNDEEP	BHASKAR RAWAT
				SURVEYED BY: BHASKAR RAWAT/ANIL	APPROVED BY: GREJ ENGINEERS
				DATE: 25/09/2023	SHEET: 10 OF 21
				DRG. No:	SCALE: H = 1:200 V = 1:100 REV: 00

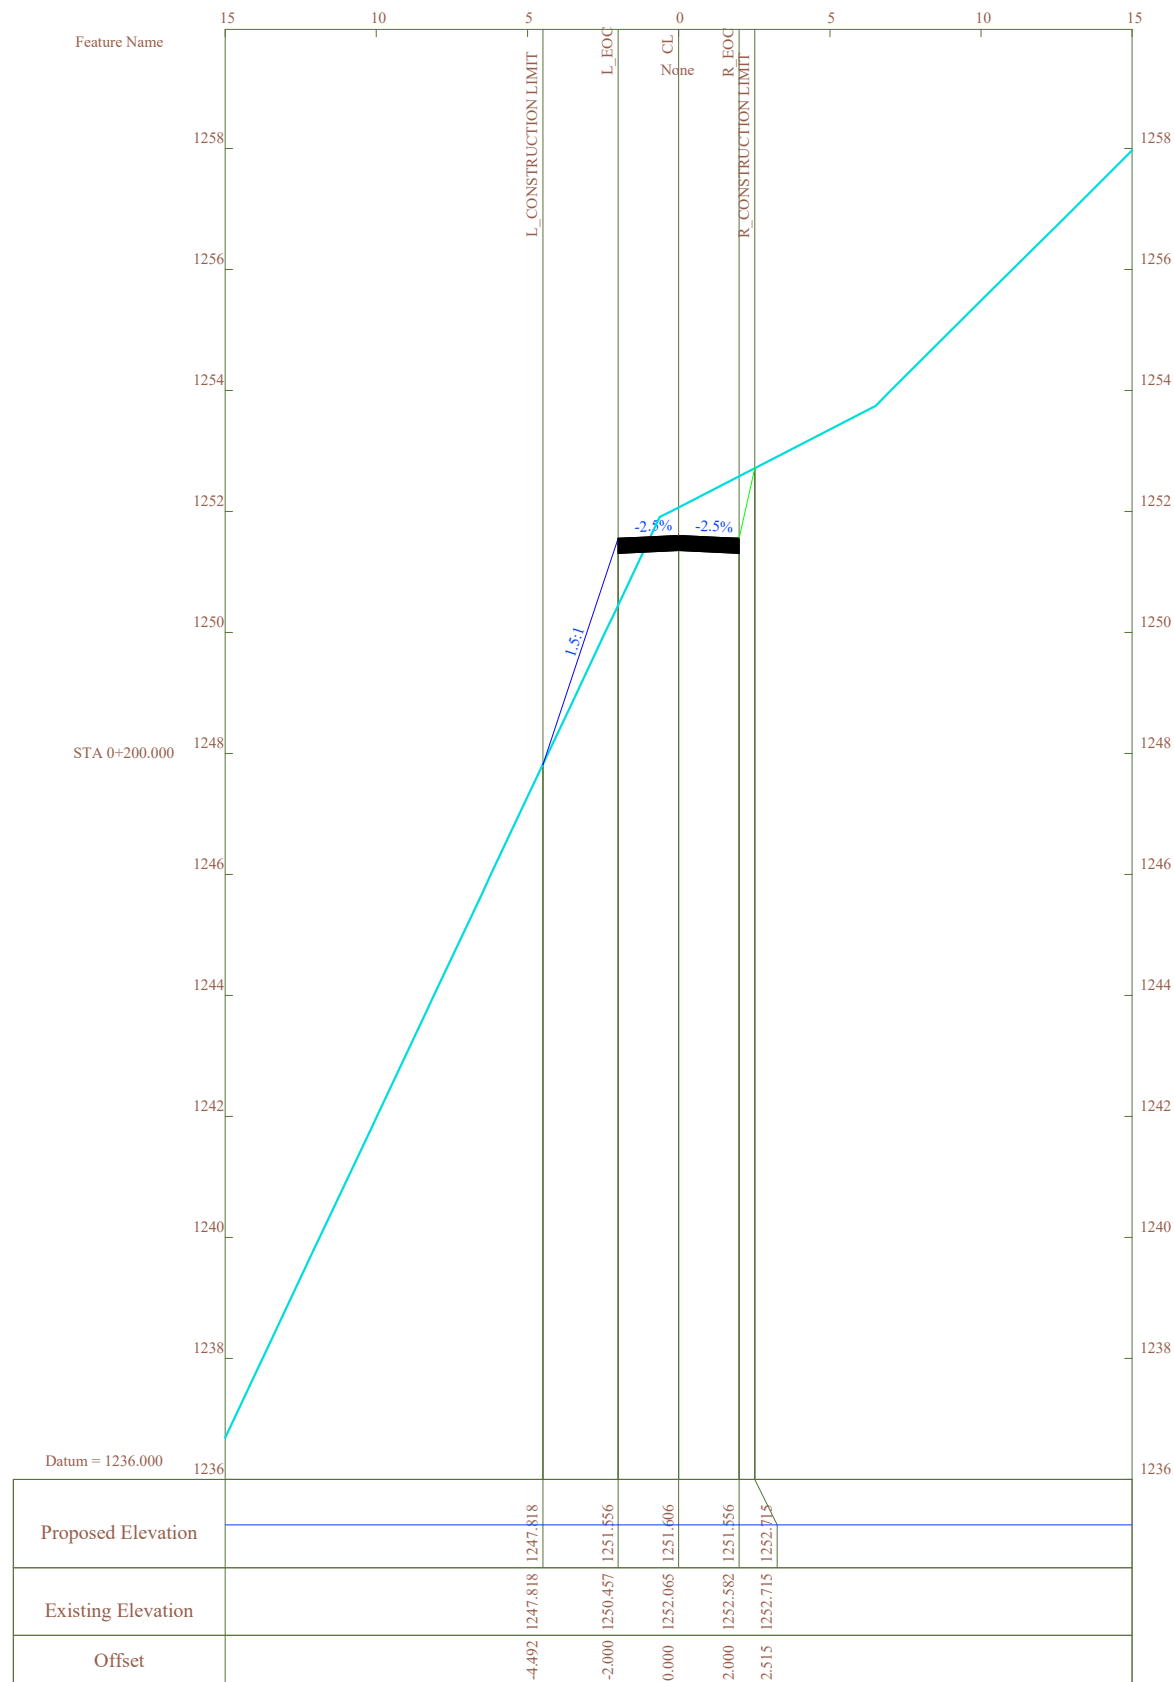

DEVELOPER

PROJECT TITLE

CONSULTANT

DRAWING TITLE

DRN BY:

SUNDEEP

CHECKED BY:

BHASKAR RAWAT

SURVEYED BY:

BHASKAR RAWAT/ANIL

APPROVED BY:

GREJ ENGINEERS

DATE: 25/09/2023

SHEET: 11 OF 21

SCALE:

H = 1:200

V = 1:100

REV:

00


M/S GEKAM POWER PVT. LTD.
SEC. B NAHARLAGUN, ARUNANCHAL PRADESH
INDIA

RESSING
SMALL HYDRO ELECTRIC PROJECT
(12MW)




GREJ ENGINEERS
ROORKEE, DEHRADUN, UTTARAKHAND
Email ID. grejengineers18@gmail.com


CROSS-SECTION OF
SURGE SHAFT ROAD
AT CH 0+200.000

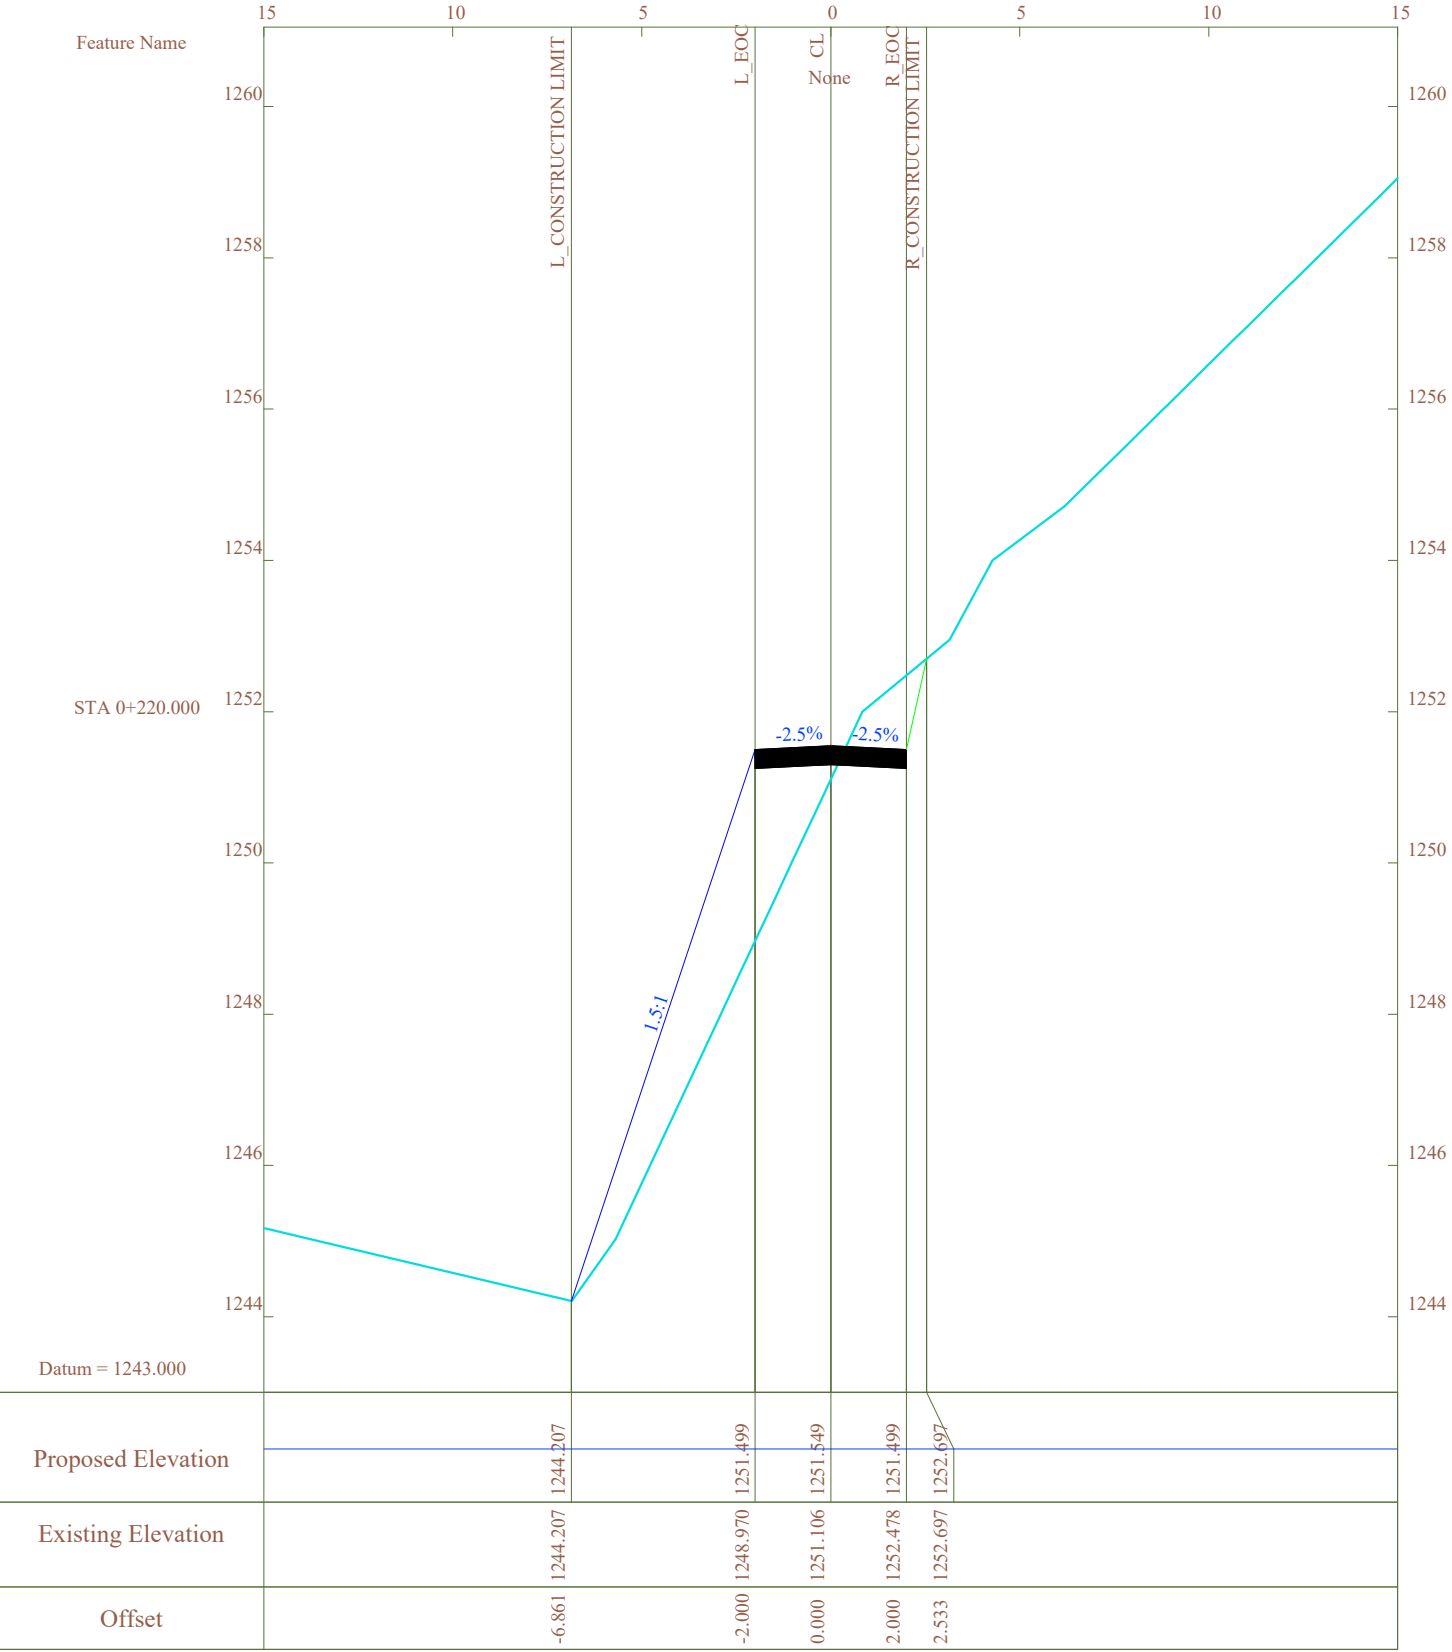


DEVELOPER	PROJECT TITLE	CONSULTANT	DRAWING TITLE	DRN BY: SUNDEEP	CHECKED BY: BHASKAR RAWAT
M/S GEKAM POWER PVT. LTD. SEC. B NAHARLAGUN, ARUNANCHAL PRADESH INDIA	RESSING SMALL HYDRO ELECTRIC PROJECT (12MW)	 GREJ ENGINEERS ROORKEE, DEHRADUN, UTTARAKHAND Email ID. grejengineers18@gmail.com	CROSS-SECTION OF SURGE SHAFT ROAD AT CH 0+220.000	SURVEYED BY: BHASKAR RAWAT/ANIL	APPROVED BY: GREJ ENGINEERS
				DATE: 25/09/2023	SHEET: 12 OF 21
				DRG. No:	SCALE: H = 1:200 V = 1:100 REV: 00

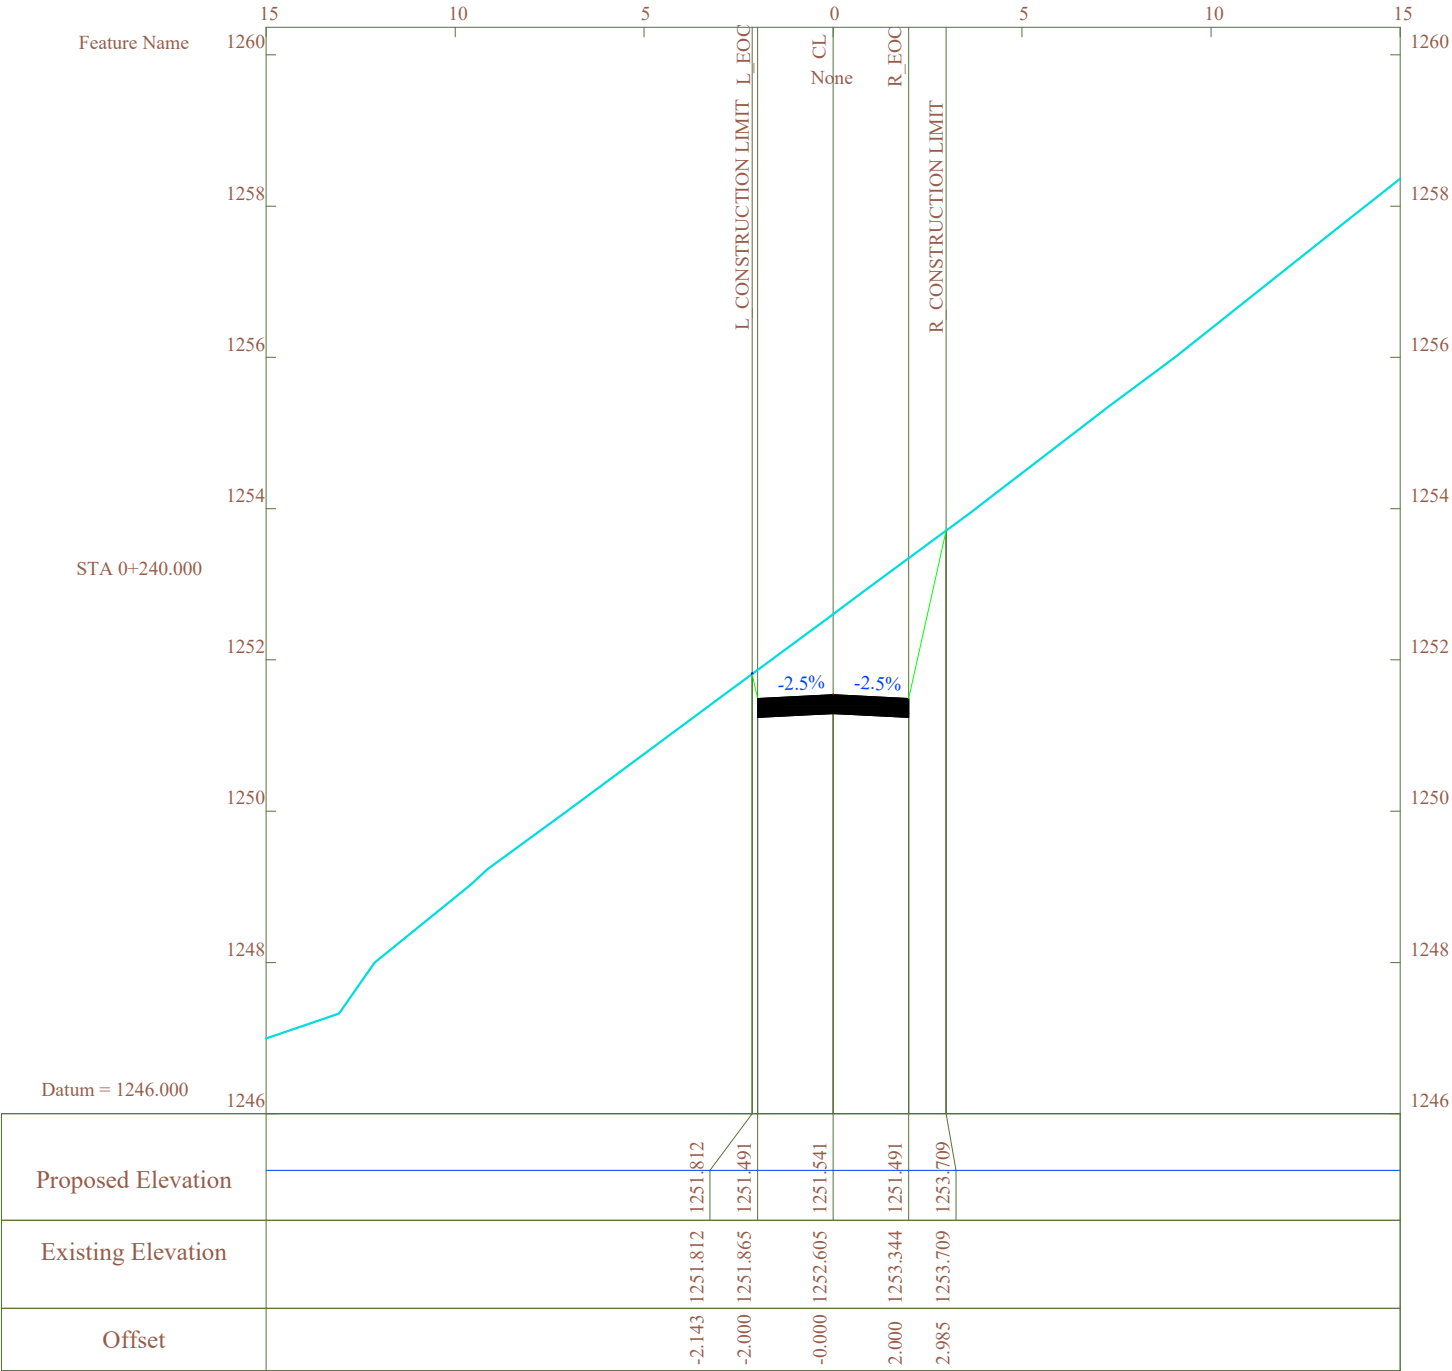


DEVELOPER	PROJECT TITLE	CONSULTANT	DRAWING TITLE	DRN BY: SUNDEEP		CHECKED BY: BHASKAR RAWAT	
M/S GEKAM POWER PVT. LTD. SEC. B NAHARLAGUN, ARUNANCHAL PRADESH INDIA	RESSING SMALL HYDRO ELECTRIC PROJECT (12MW)	 GREJ ENGINEERS ROORKEE, DEHRADUN, UTTARAKHAND Email ID. grejengineers18@gmail.com	CROSS-SECTION OF SURGE SHAFT ROAD AT CH 0+240.000	SURVEYED BY: BHASKAR RAWAT/ANIL		APPROVED BY: GREJ ENGINEERS	
				DATE: 25/09/2023	SHEET: 13 OF 21	SCALE: H = 1:200 V = 1:100	REV: 00
				DRG. No:			

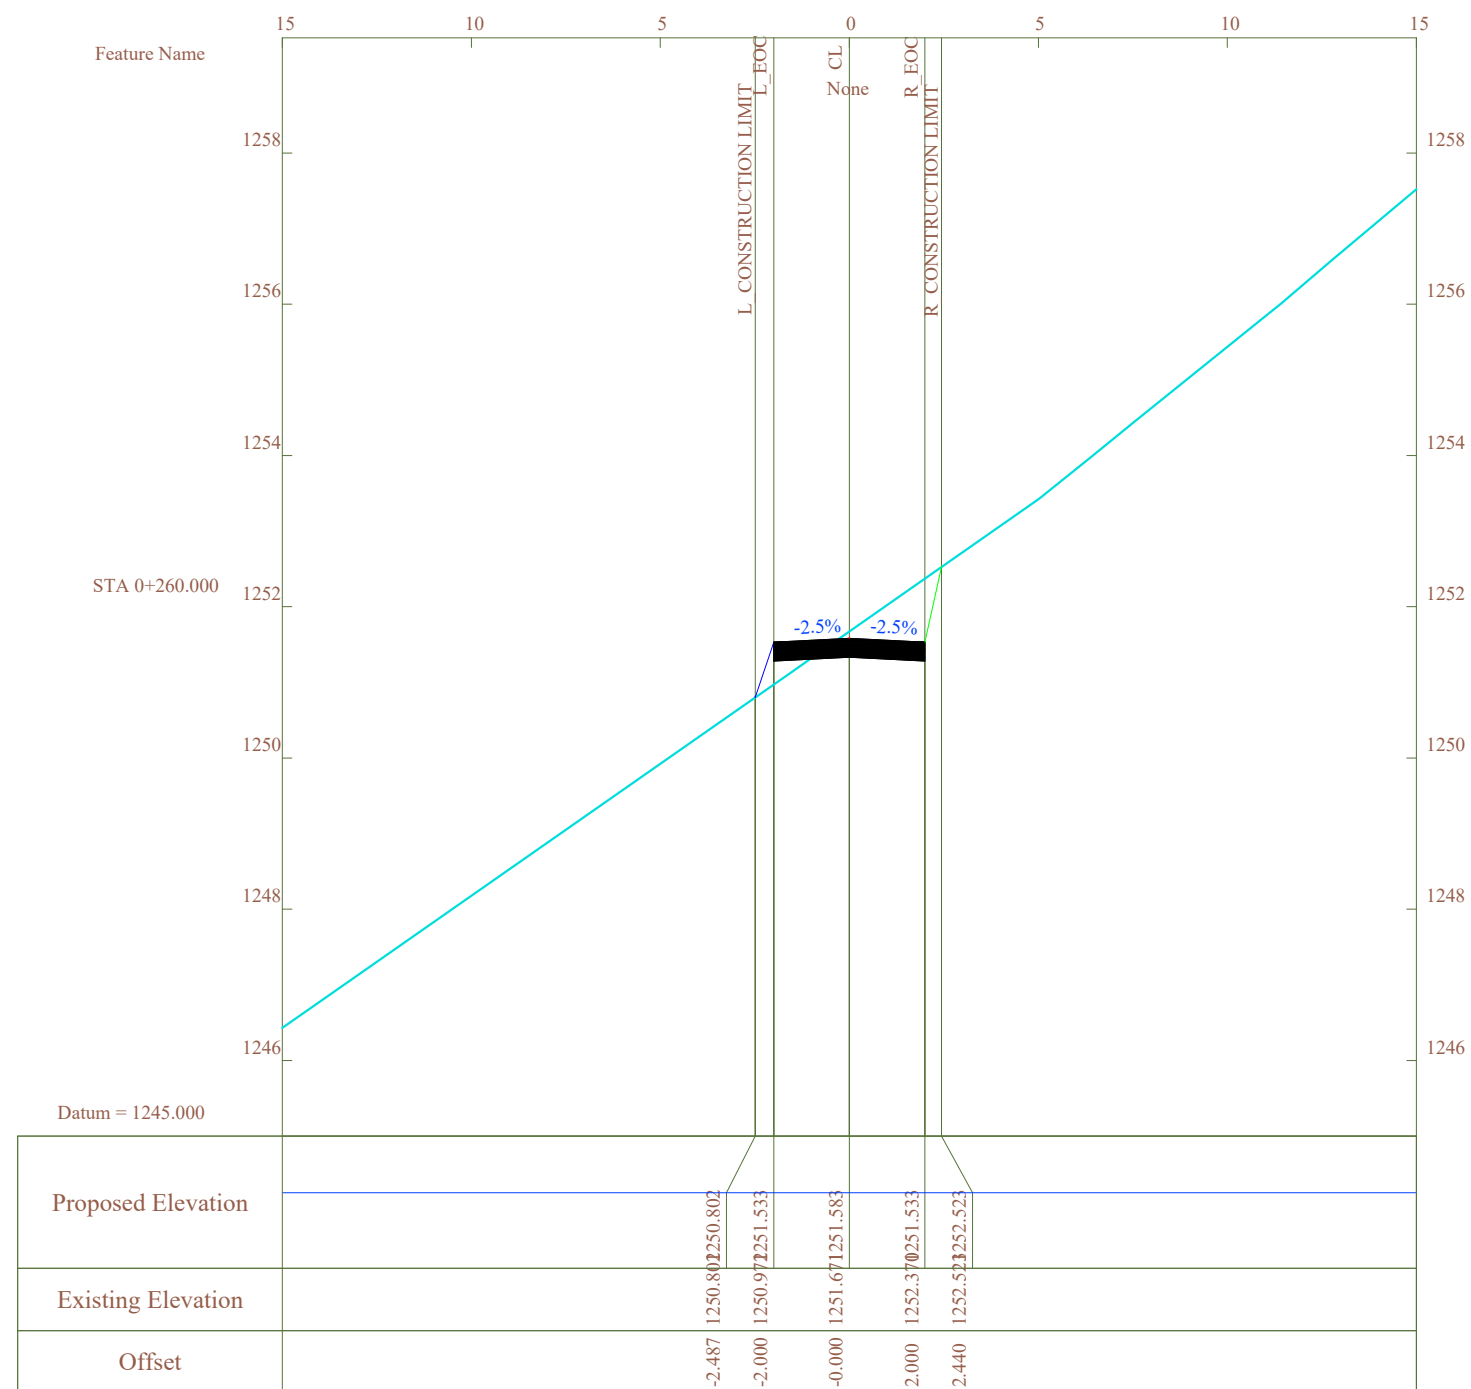


DEVELOPER	PROJECT TITLE	CONSULTANT	DRAWING TITLE	DRN BY: SUNDEEP		CHECKED BY: BHASKAR RAWAT	
M/S GEKAM POWER PVT. LTD. SEC. B NAHARLAGUN, ARUNANCHAL PRADESH INDIA	RESSING SMALL HYDRO ELECTRIC PROJECT (12MW)	 GREJ ENGINEERS ROORKEE, DEHRADUN, UTTARAKHAND Email ID. grejengineers18@gmail.com	CROSS-SECTION OF SURGE SHAFT ROAD AT CH 0+260.000	SURVEYED BY: BHASKAR RAWAT/ANIL		APPROVED BY: GREJ ENGINEERS	
				DATE: 25/09/2023	SHEET: 14 OF 21	SCALE: H = 1:200 V = 1:100	REV: 00
				DRG. No:			

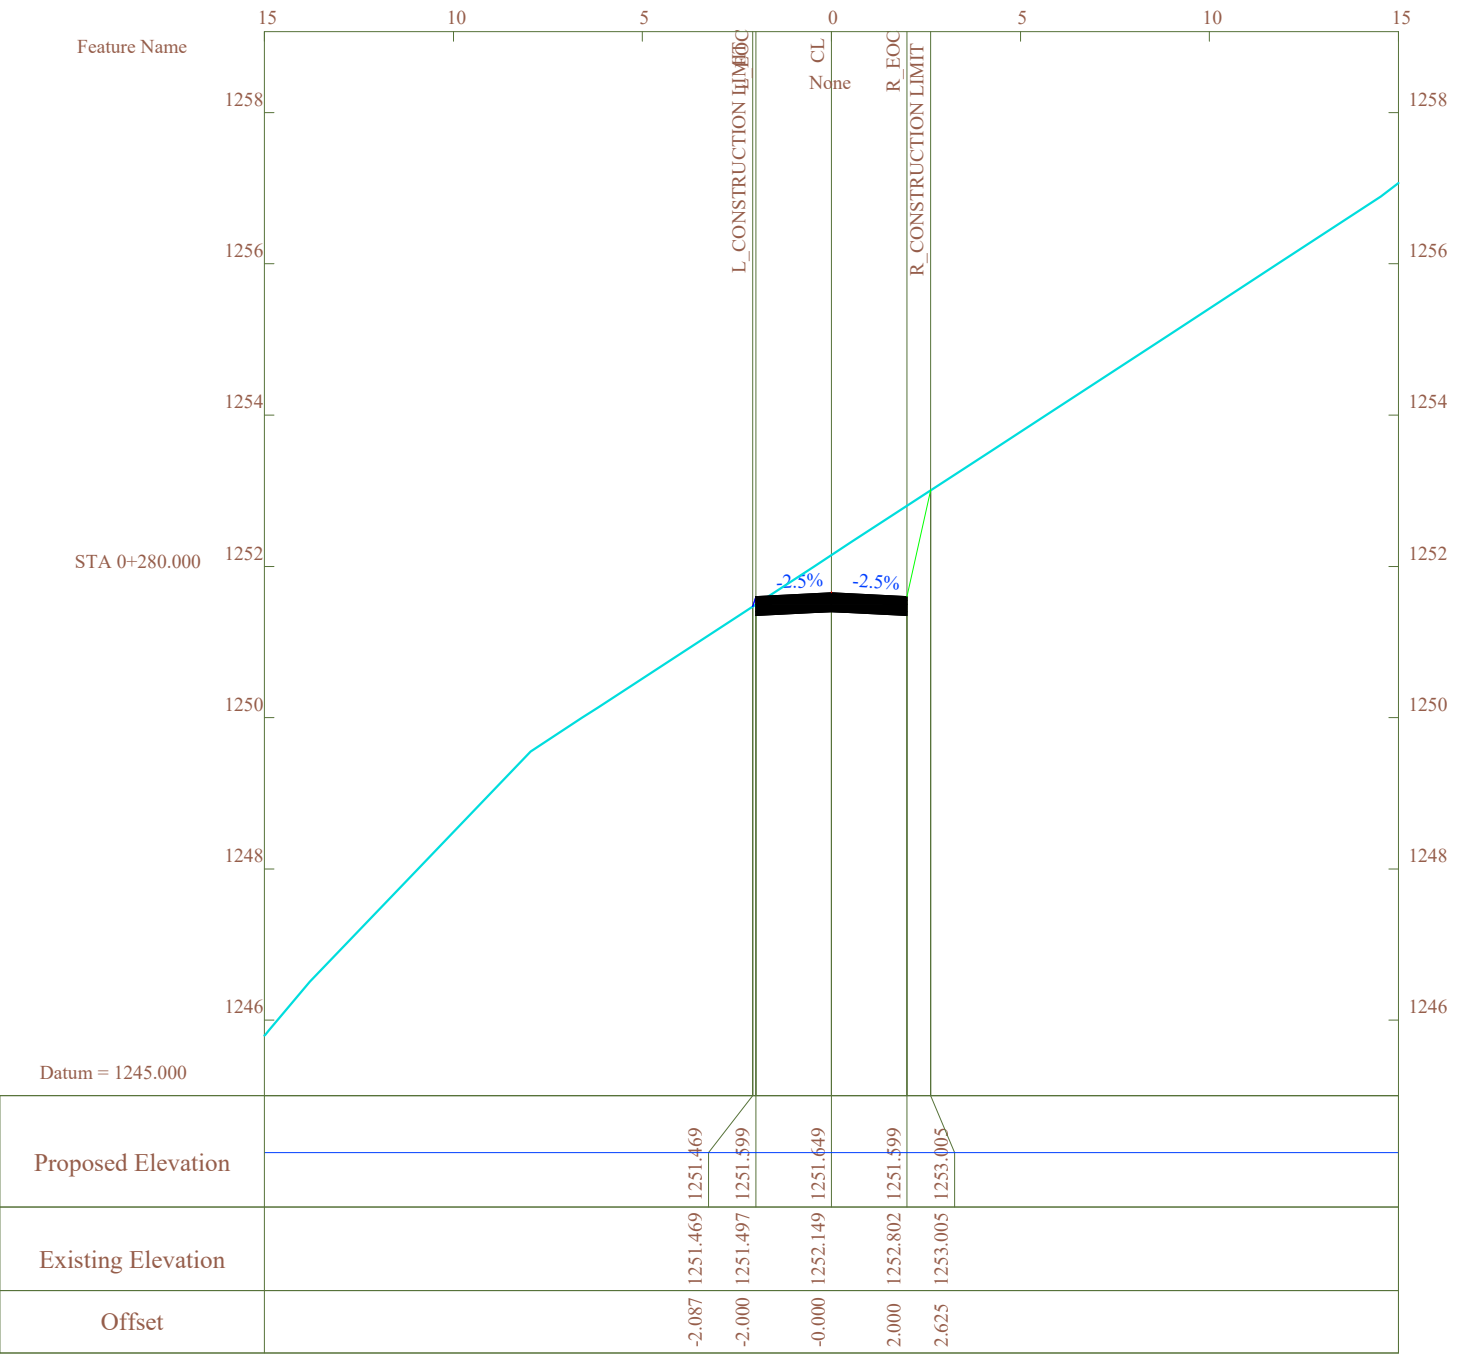


DEVELOPER	PROJECT TITLE	CONSULTANT	DRAWING TITLE	DRN BY:		CHECKED BY:	
				SUNDEEP		BHASKAR RAWAT	
				SURVEYED BY:		APPROVED BY:	
				BHASKAR RAWAT/ANIL		GREJ ENGINEERS	
M/S GEKAM POWER PVT. LTD. SEC. B NAHARLAGUN, ARUNANCHAL PRADESH INDIA	RESSING SMALL HYDRO ELECTRIC PROJECT (12MW)	 GREJ ENGINEERS ROORKEE, DEHRADUN, UTTARAKHAND Email ID. grejengineers18@gmail.com	CROSS-SECTION OF SURGE SHAFT ROAD AT CH 0+280.000	DATE: 25/09/2023	SHEET: 15 OF 21	SCALE: H = 1:200 V = 1:100	REV: 00
				DRG. No:			

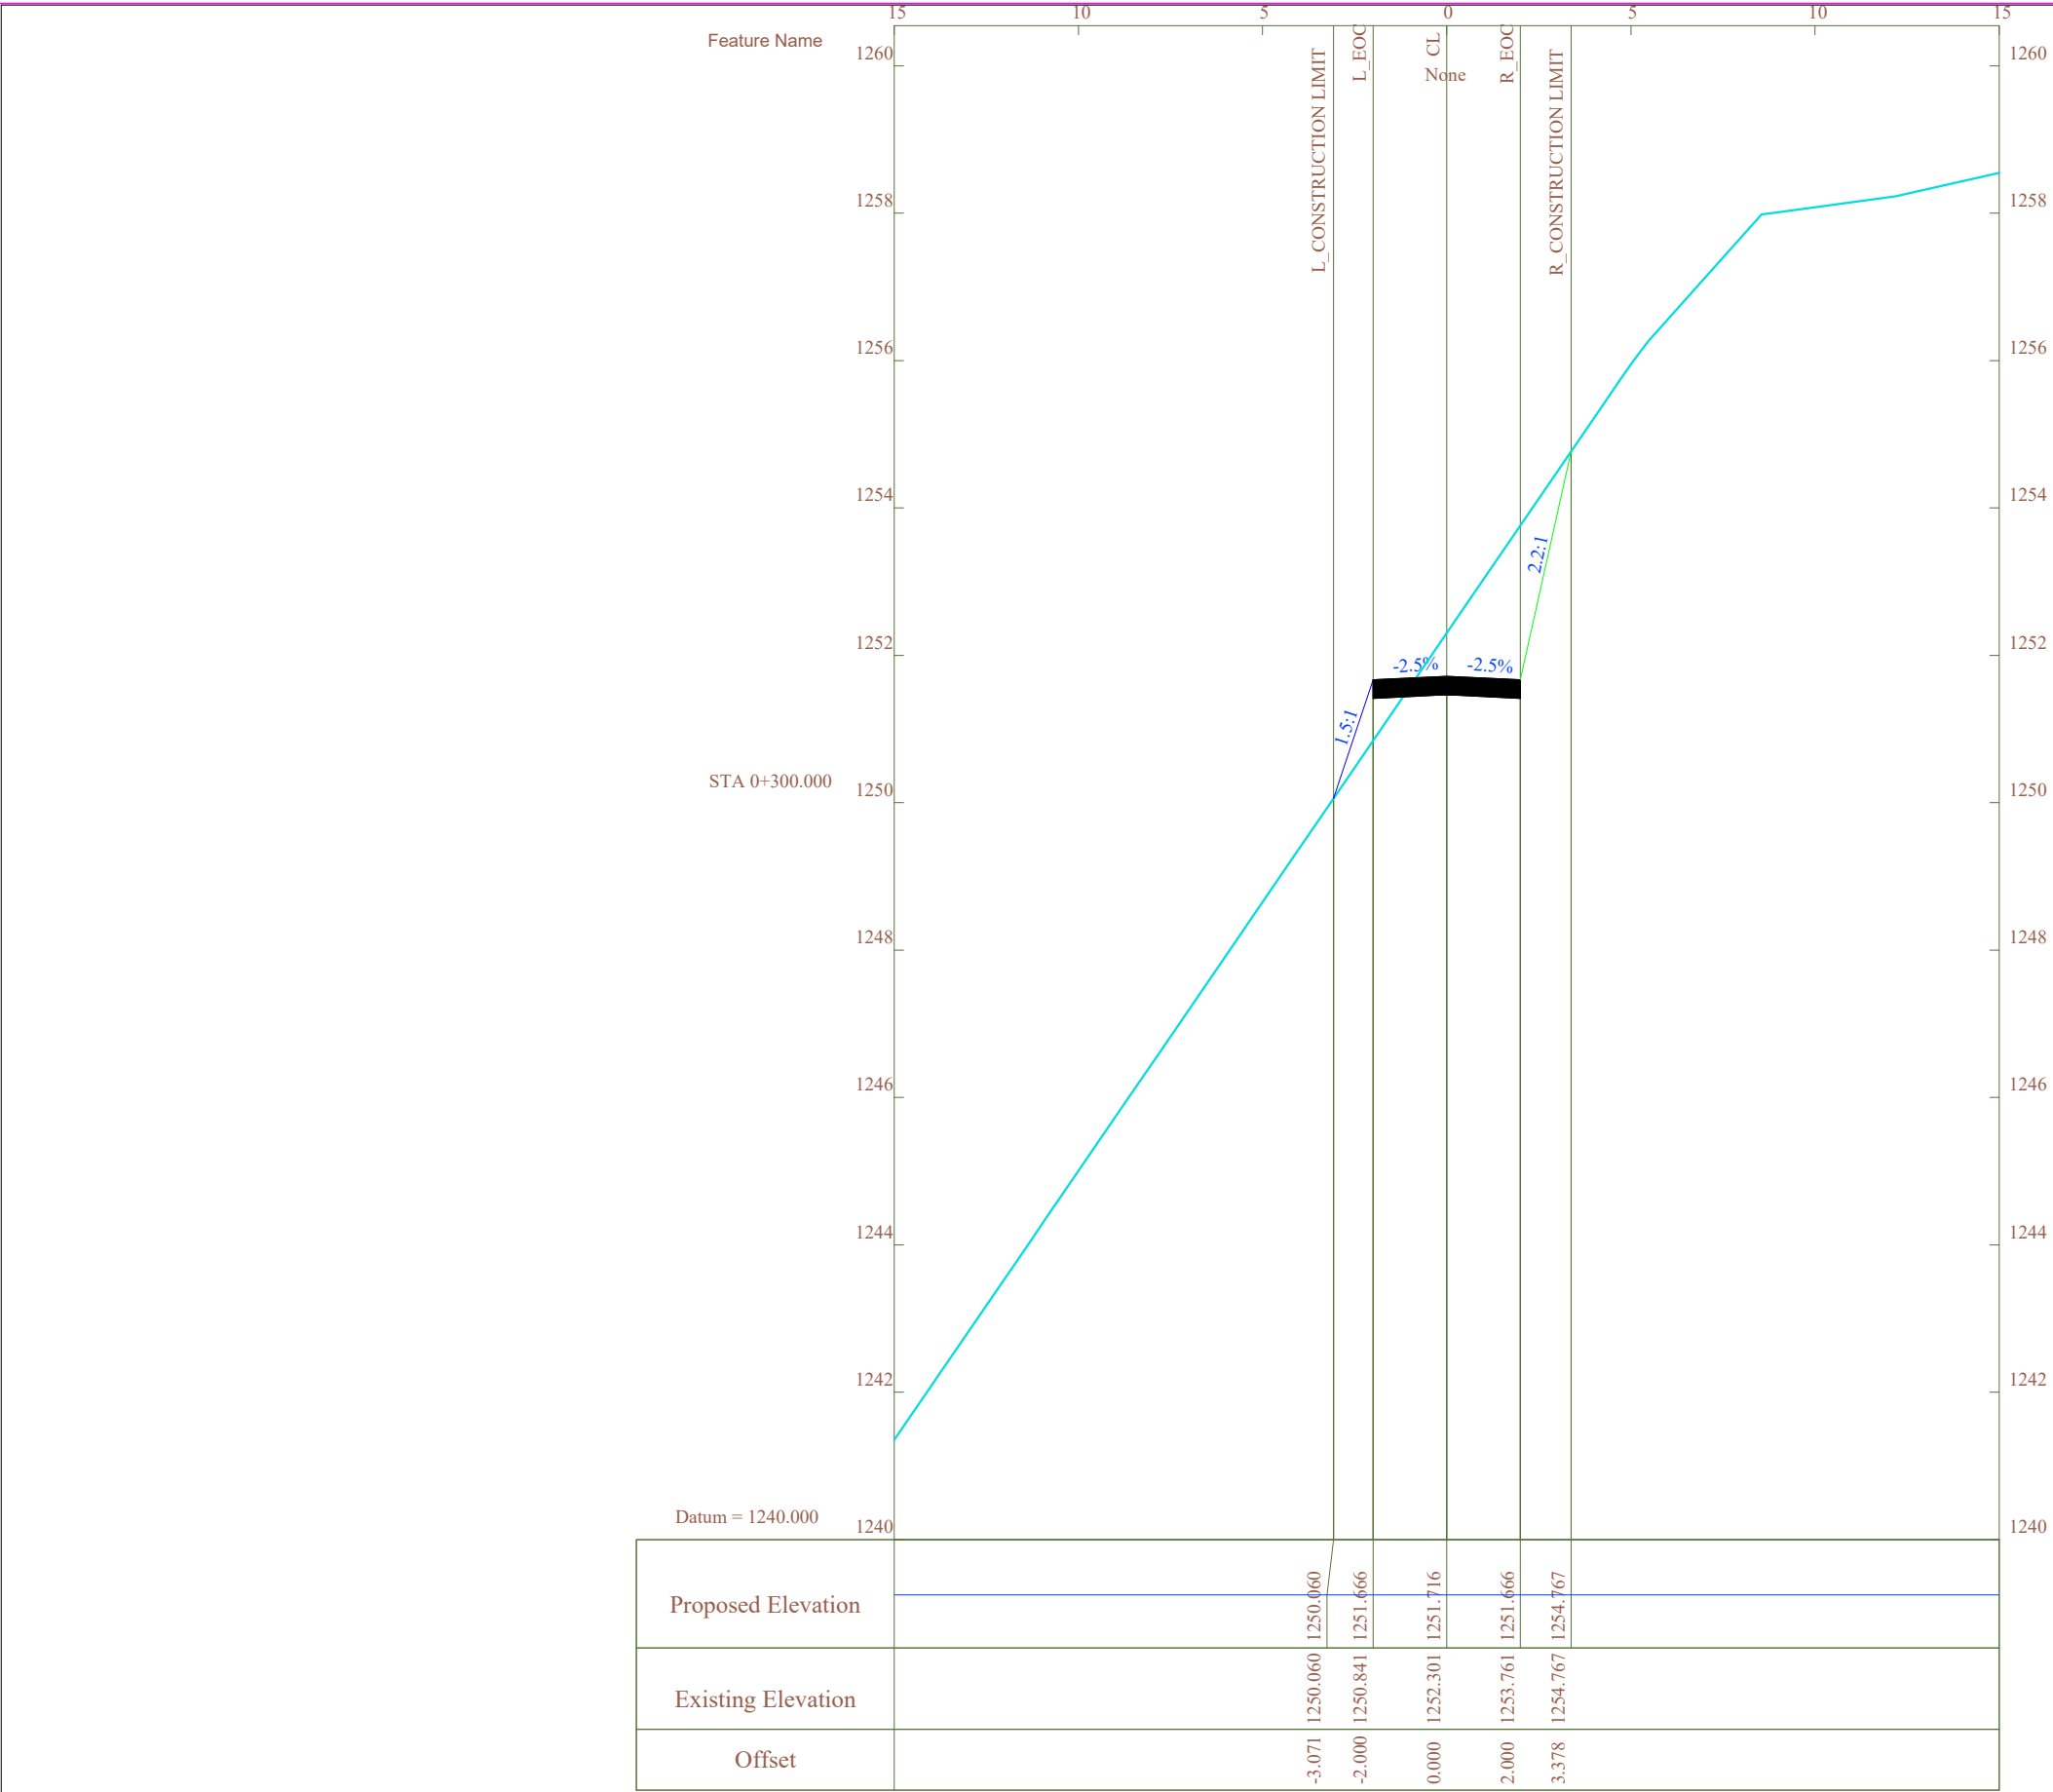


DEVELOPER	PROJECT TITLE	CONSULTANT	DRAWING TITLE	DRN BY:		CHECKED BY:	
				SUNDEEP		BHASKAR RAWAT	
				SURVEYED BY:		APPROVED BY:	
				BHASKAR RAWAT/ANIL		GREJ ENGINEERS	
M/S GEKAM POWER PVT. LTD. SEC. B NAHARLAGUN, ARUNANCHAL PRADESH INDIA	RESSING SMALL HYDRO ELECTRIC PROJECT (12MW)	 GREJ ENGINEERS ROORKEE, DEHRADUN, UTTARAKHAND Email ID. grejengineers18@gmail.com	CROSS-SECTION OF SURGE SHAFT ROAD AT CH 0+300.000	DATE: 25/09/2023	SHEET: 16 OF 21	SCALE: H = 1:200 V = 1:100	REV: 00
				DRG. No:			

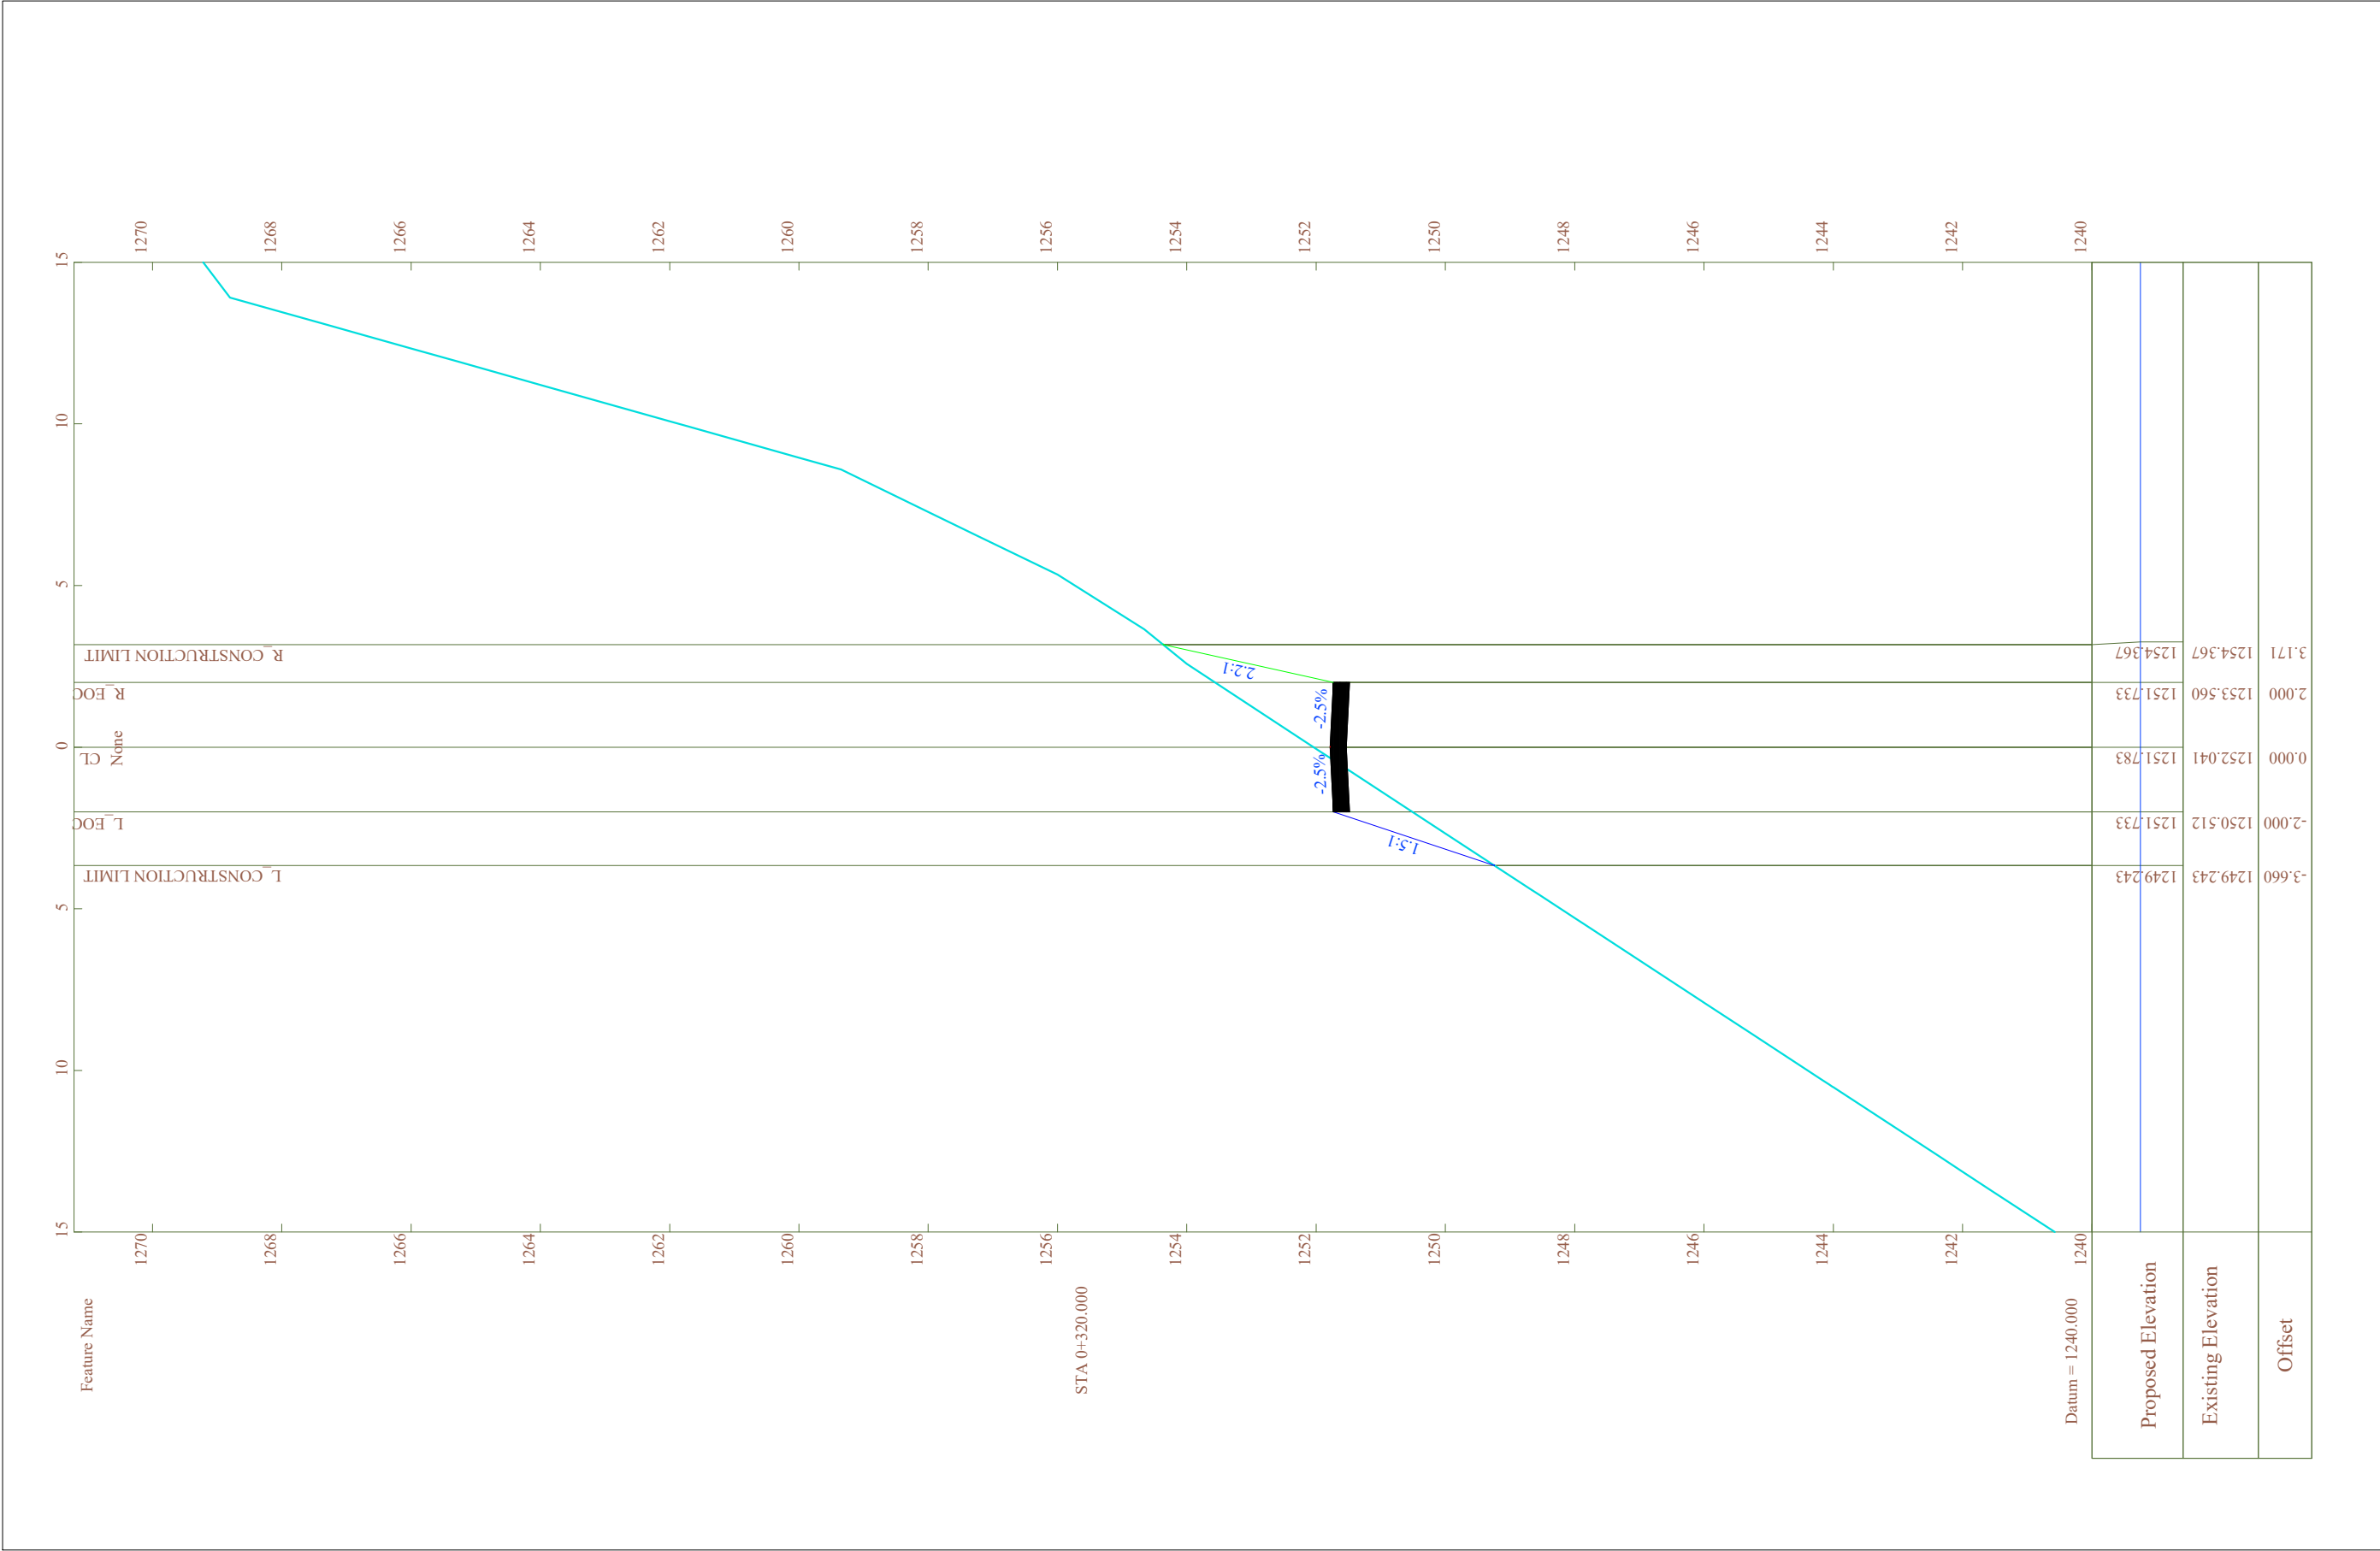


DEVELOPER	PROJECT TITLE	CONSULTANT	DRAWING TITLE	DRN BY:		CHECKED BY:	
				SUNDEEP		BHASKAR RAWAT	
				SURVEYED BY:		APPROVED BY:	
				BHASKAR RAWAT/ANIL		GREJ ENGINEERS	
M/S GEKAM POWER PVT. LTD. SEC. B NAHARLAGUN, ARUNANCHAL PRADESH INDIA	RESSING SMALL HYDRO ELECTRIC PROJECT (12MW)	 GREJ ENGINEERS ROORKEE, DEHRADUN, UTTARAKHAND Email ID. grejengineers18@gmail.com	CROSS-SECTION OF SURGE SHAFT ROAD AT CH 0+320.000	DATE: 25/09/2023	SHEET: 17 OF 21	SCALE:	REV:
				DRG. No:		H = 1:200 V = 1:100	00

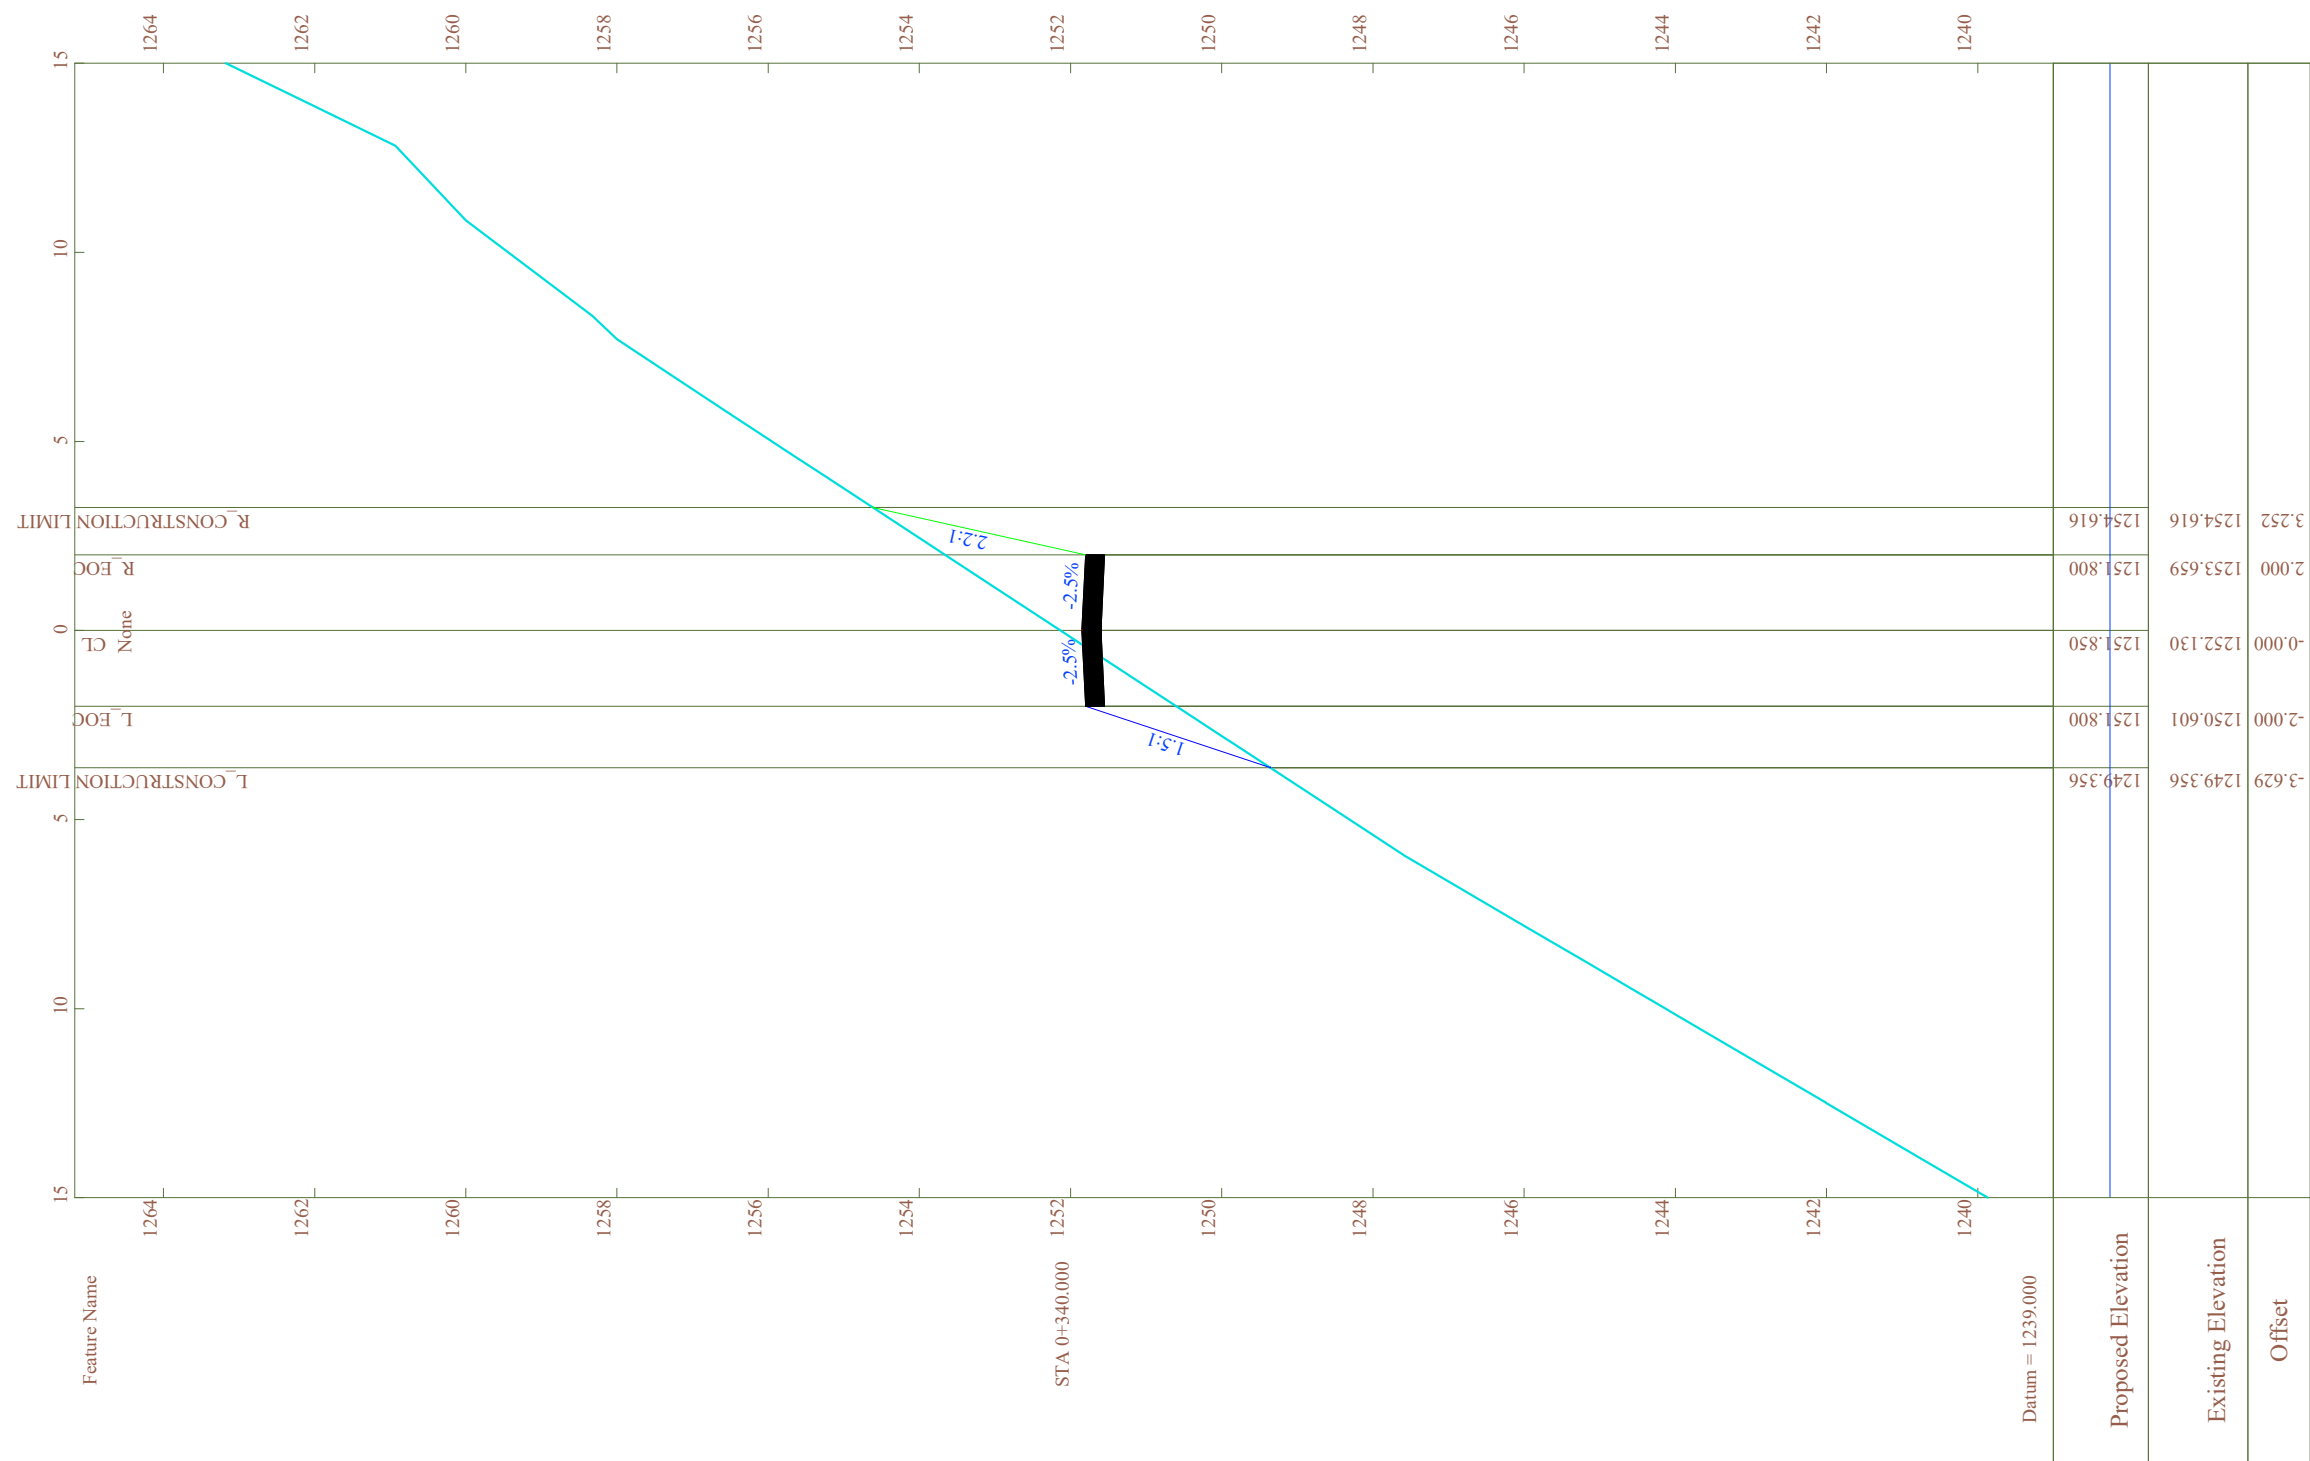

DEVELOPER	PROJECT TITLE	CONSULTANT	DRAWING TITLE	DRN BY: SUNDEEP		CHECKED BY: BHASKAR RAWAT	
M/S GEKAM POWER PVT. LTD. SEC. B NAHARLAGUN, ARUNANCHAL PRADESH INDIA	RESSING SMALL HYDRO ELECTRIC PROJECT (12MW)	 GREJ ENGINEERS ROORKEE, DEHRADUN, UTTARAKHAND Email ID. grejengineers18@gmail.com	CROSS-SECTION OF SURGE SHAFT ROAD AT CH 0+340.000	SURVEYED BY: BHASKAR RAWAT/ANIL		APPROVED BY: GREJ ENGINEERS	
				DATE: 25/09/2023	SHEET: 18 OF 21	SCALE: H = 1:200 V = 1:100	REV: 00
				DRG. No:			

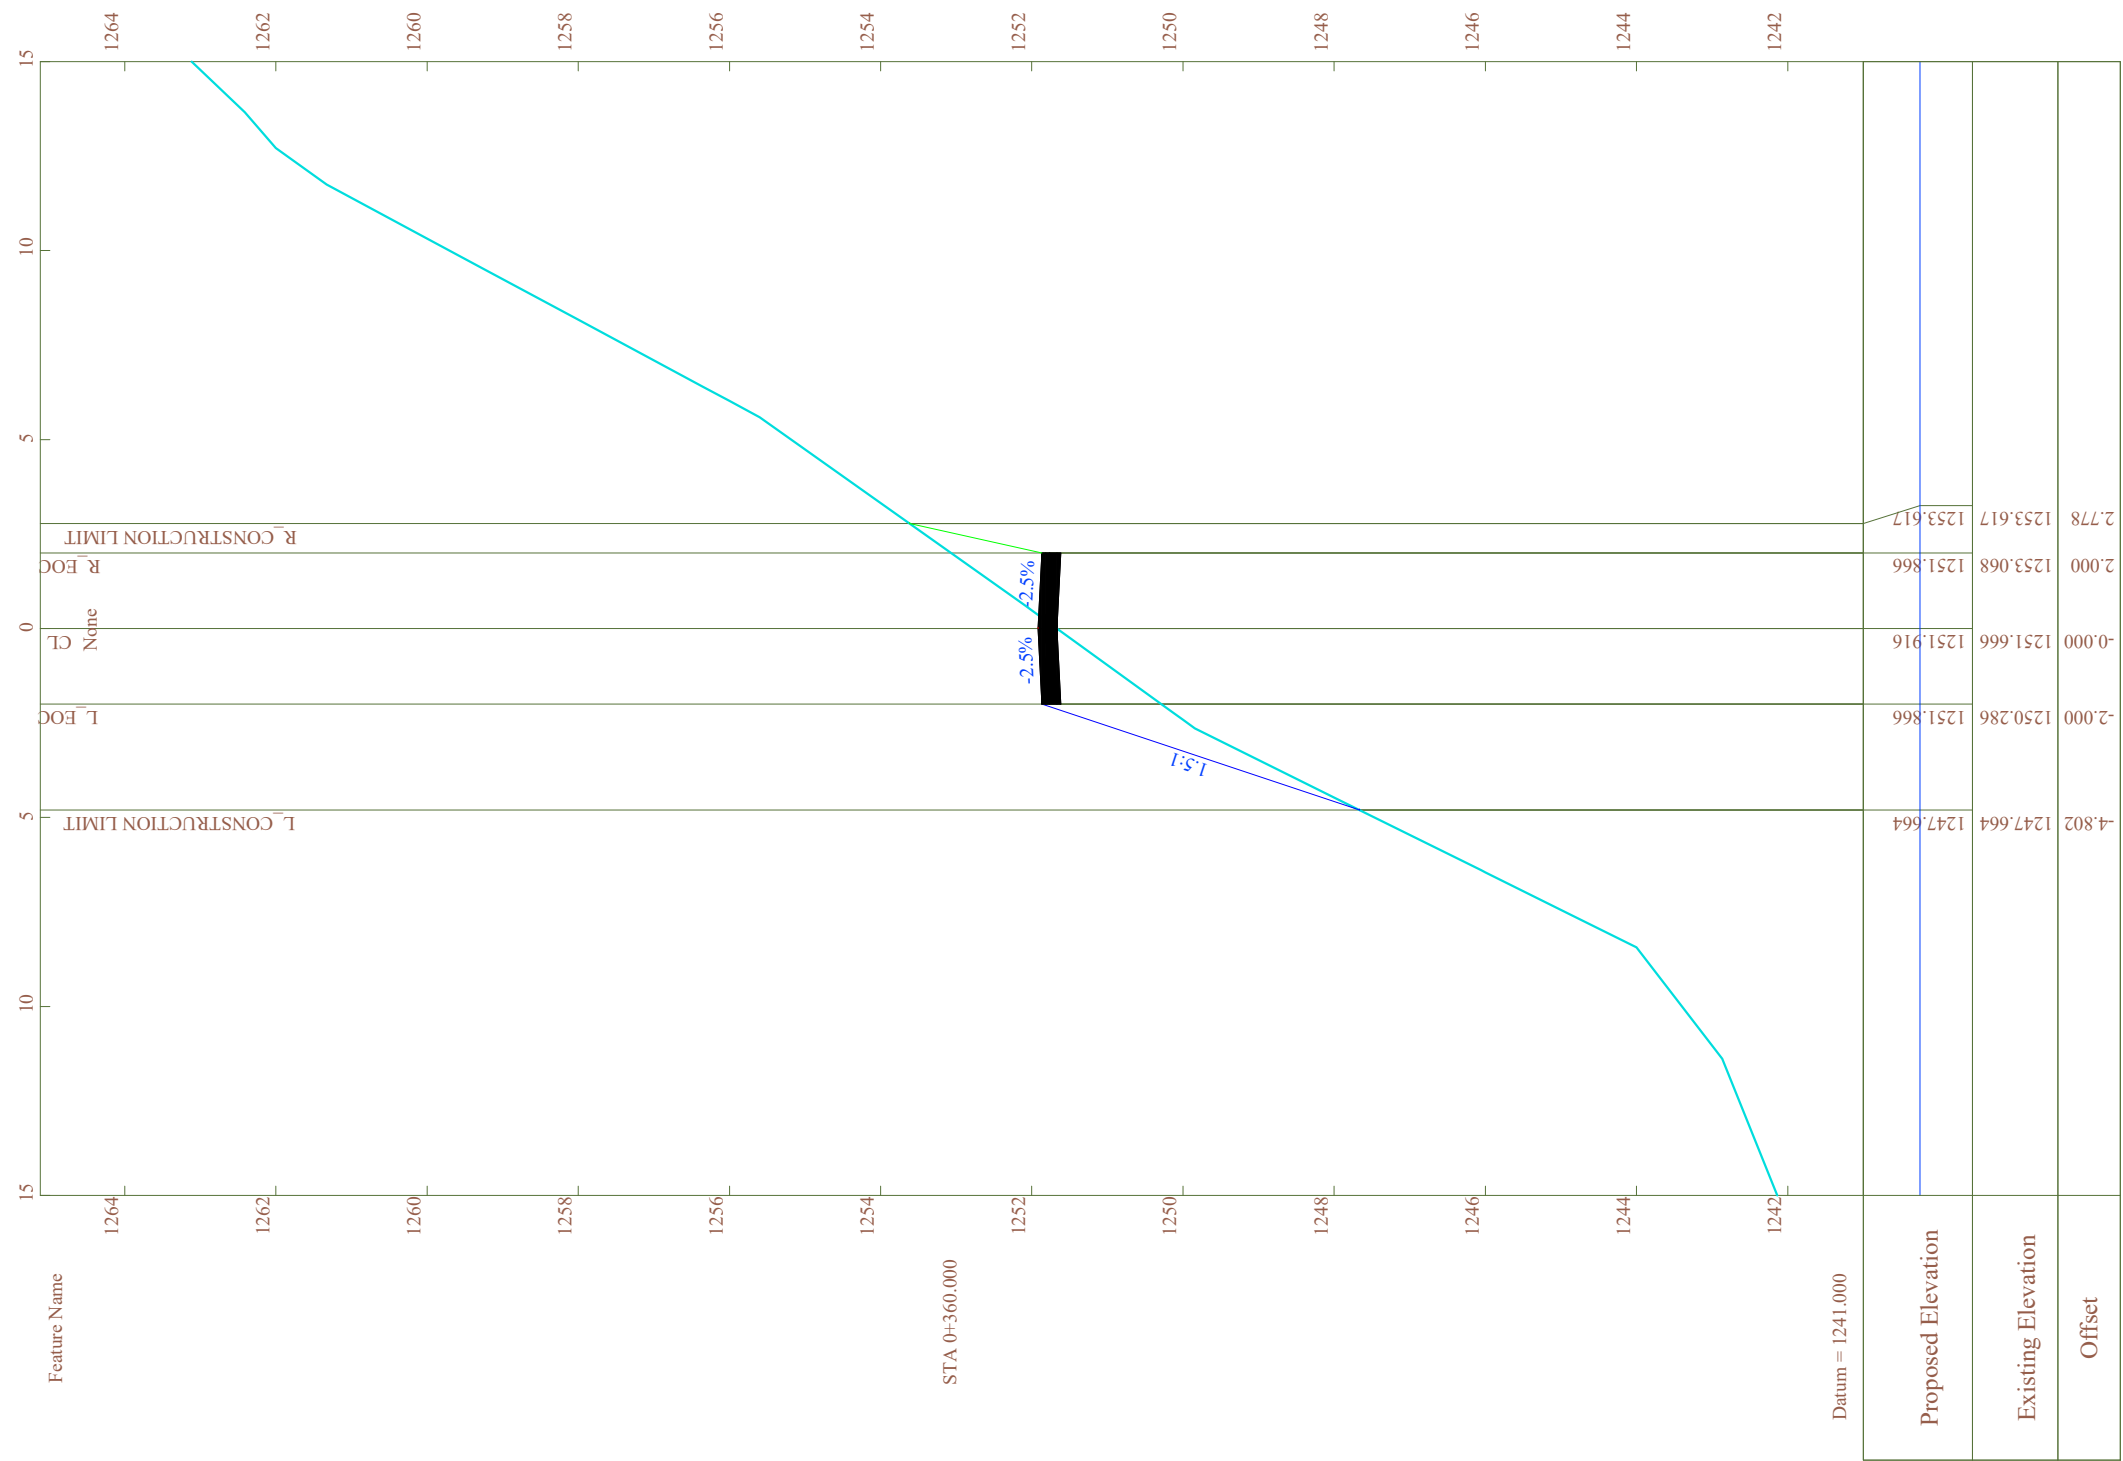

DEVELOPER	PROJECT TITLE	CONSULTANT	DRAWING TITLE	DRN BY: SUNDEEP		CHECKED BY: BHASKAR RAWAT	
M/S GEKAM POWER PVT. LTD. SEC. B NAHARLAGUN, ARUNANCHAL PRADESH INDIA	RESSING SMALL HYDRO ELECTRIC PROJECT (12MW)	 GREJ ENGINEERS ROORKEE, DEHRADUN, UTTARAKHAND Email ID. grejengineers18@gmail.com	CROSS-SECTION OF SURGE SHAFT ROAD AT CH 0+360.000	SURVEYED BY: BHASKAR RAWAT/ANIL		APPROVED BY: GREJ ENGINEERS	
				DATE: 25/09/2023	SHEET: 19 OF 21	SCALE: H = 1:200 V = 1:100	REV: 00
				DRG. No:			

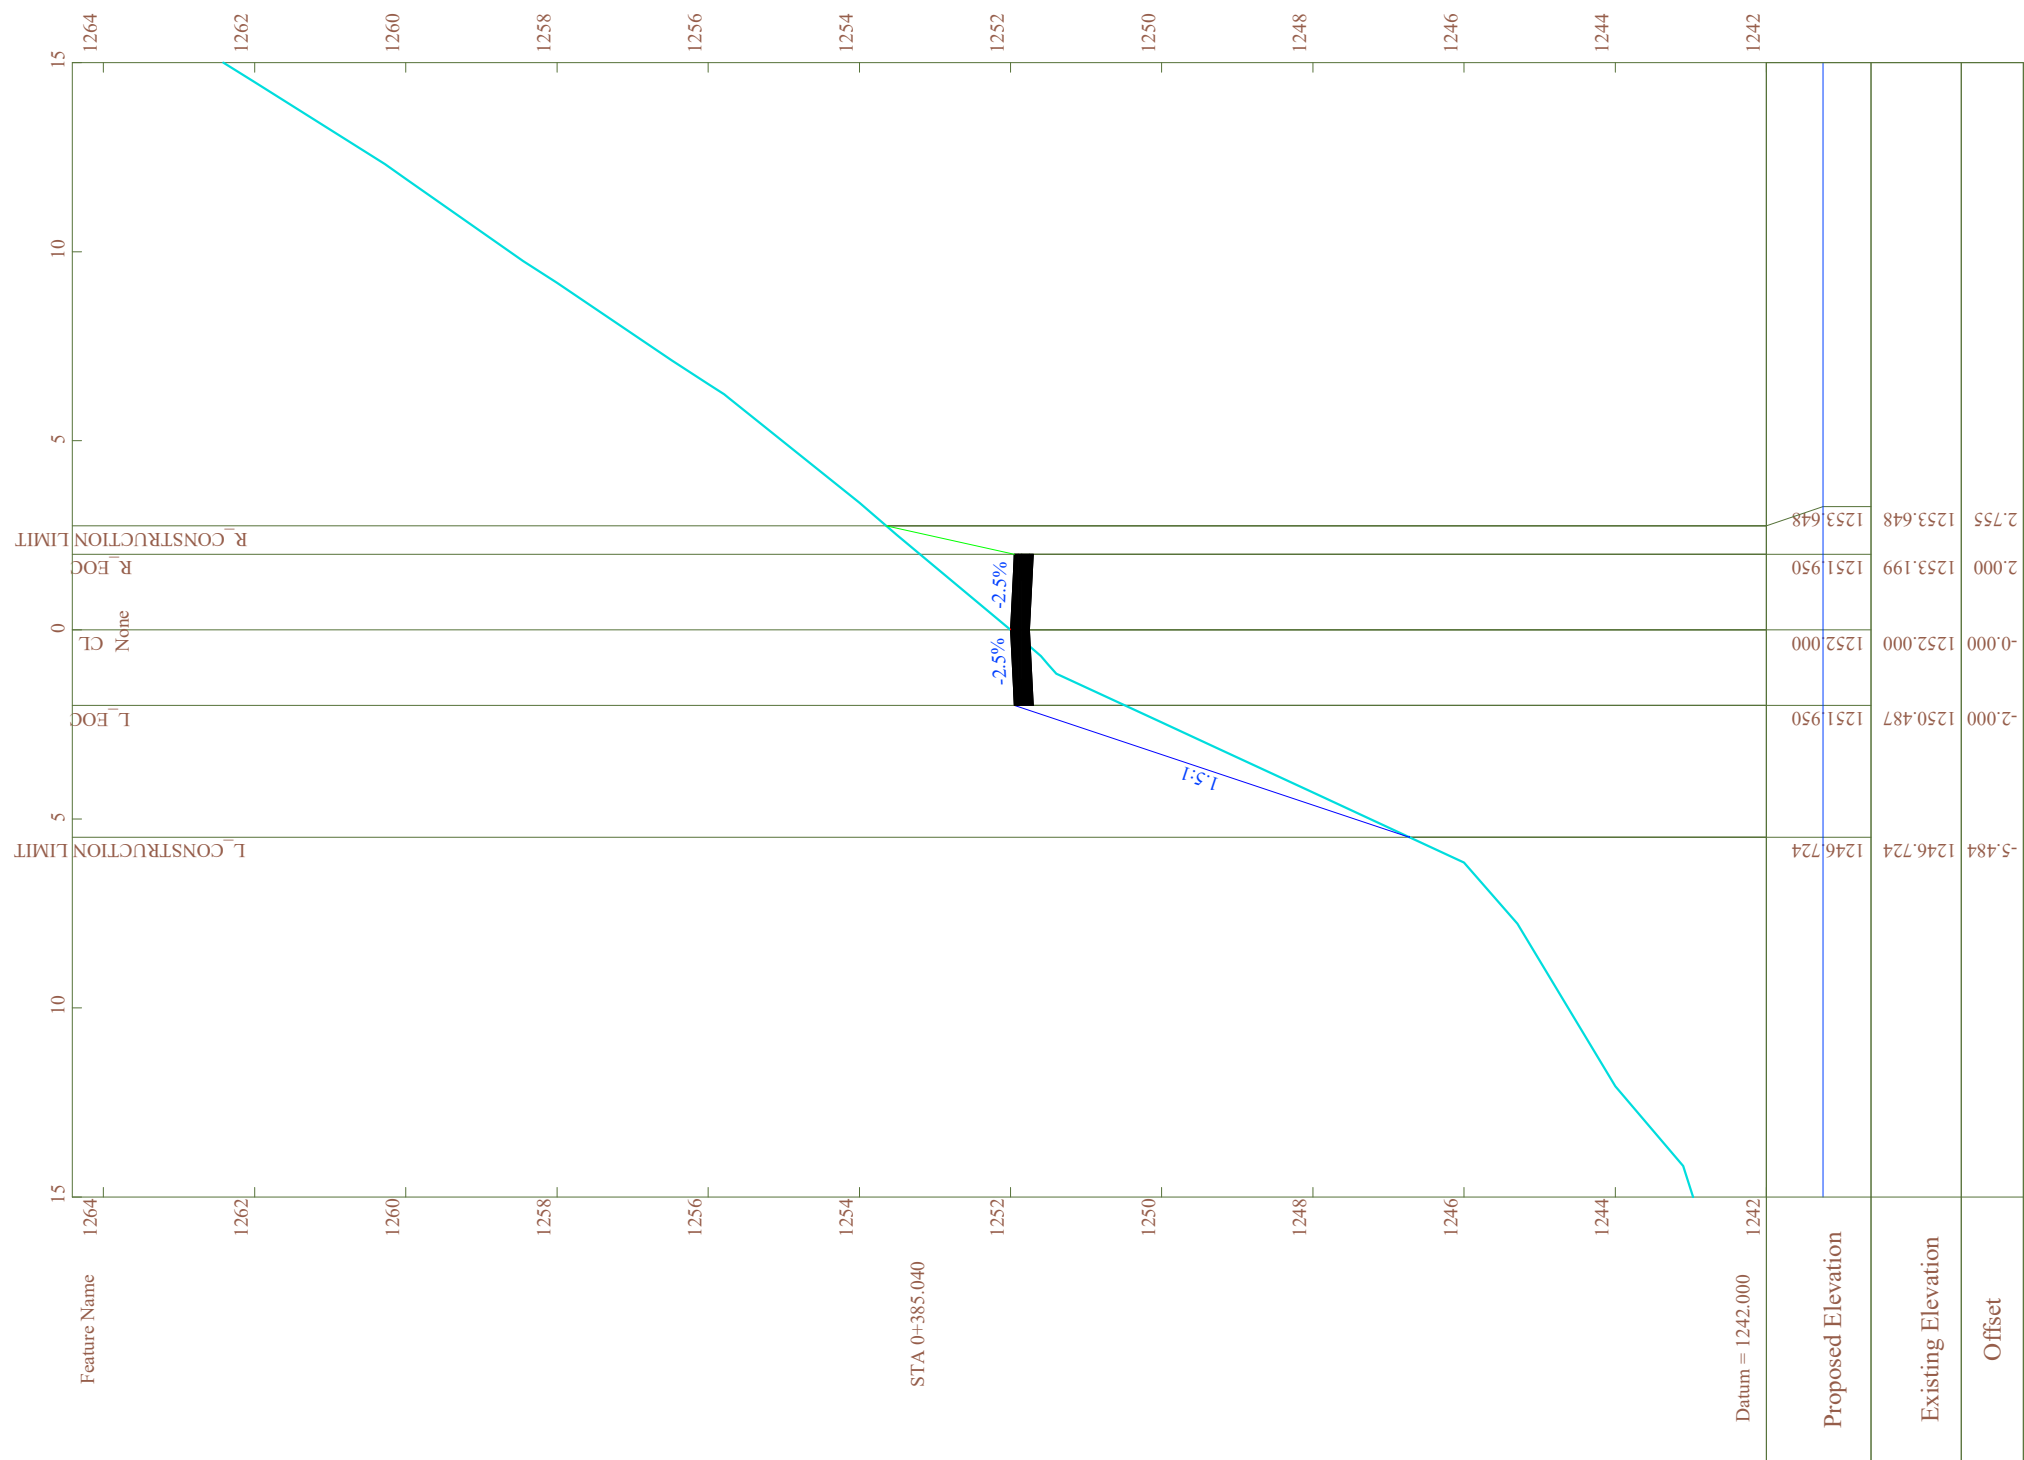

DEVELOPER	PROJECT TITLE	CONSULTANT	DRAWING TITLE	DRN BY: SUNDEEP		CHECKED BY: BHASKAR RAWAT	
M/S GEKAM POWER PVT. LTD. SEC. B NAHARLAGUN, ARUNANCHAL PRADESH INDIA	RESSING SMALL HYDRO ELECTRIC PROJECT (12MW)	 GREJ ENGINEERS ROORKEE, DEHRADUN, UTTARAKHAND Email ID. grejengineers18@gmail.com	CROSS-SECTION OF SURGE SHAFT ROAD AT CH 0+385.000	SURVEYED BY: BHASKAR RAWAT/ANIL		APPROVED BY: GREJ ENGINEERS	
				DATE: 25/09/2023	SHEET: 21 OF 21	SCALE: H = 1:200 V = 1:100	REV: 00
				DRG. No:			