



LAUNDRY: PLAN
SCALE: 1/2" = 1'-0"

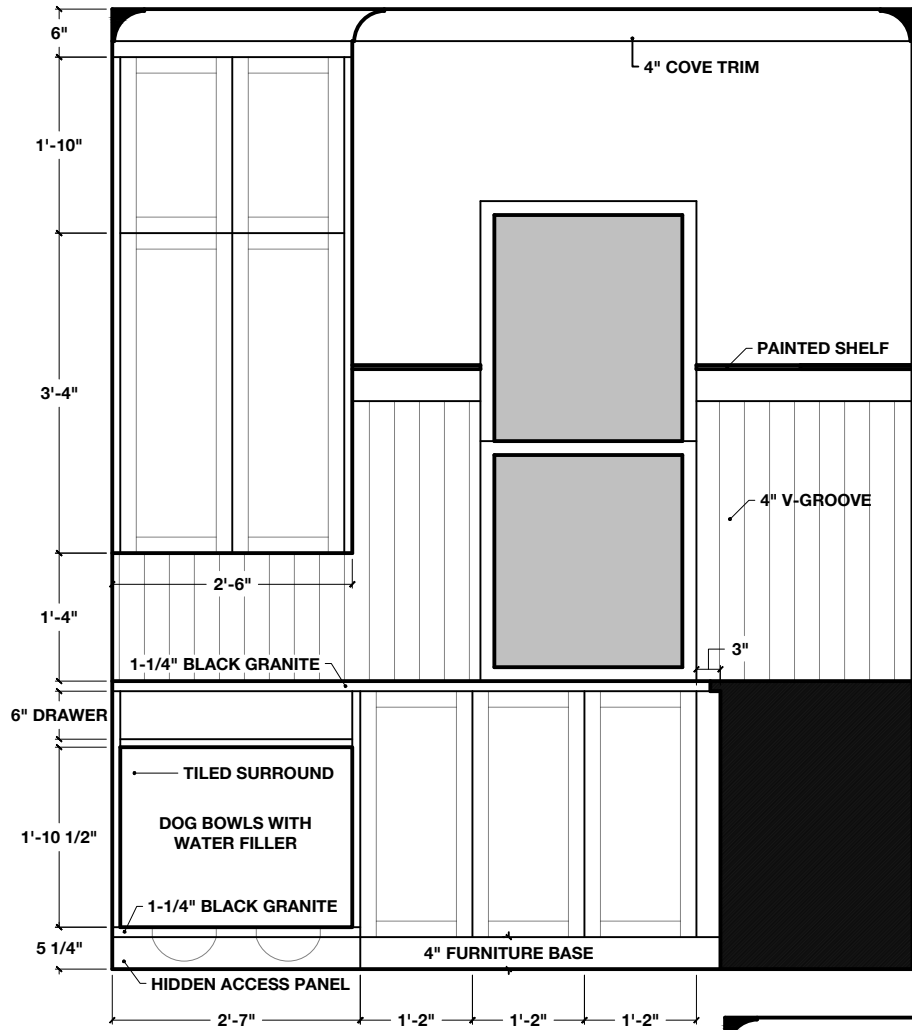

ELEVATIONS
SCALE: 1/2" = 1'-0"

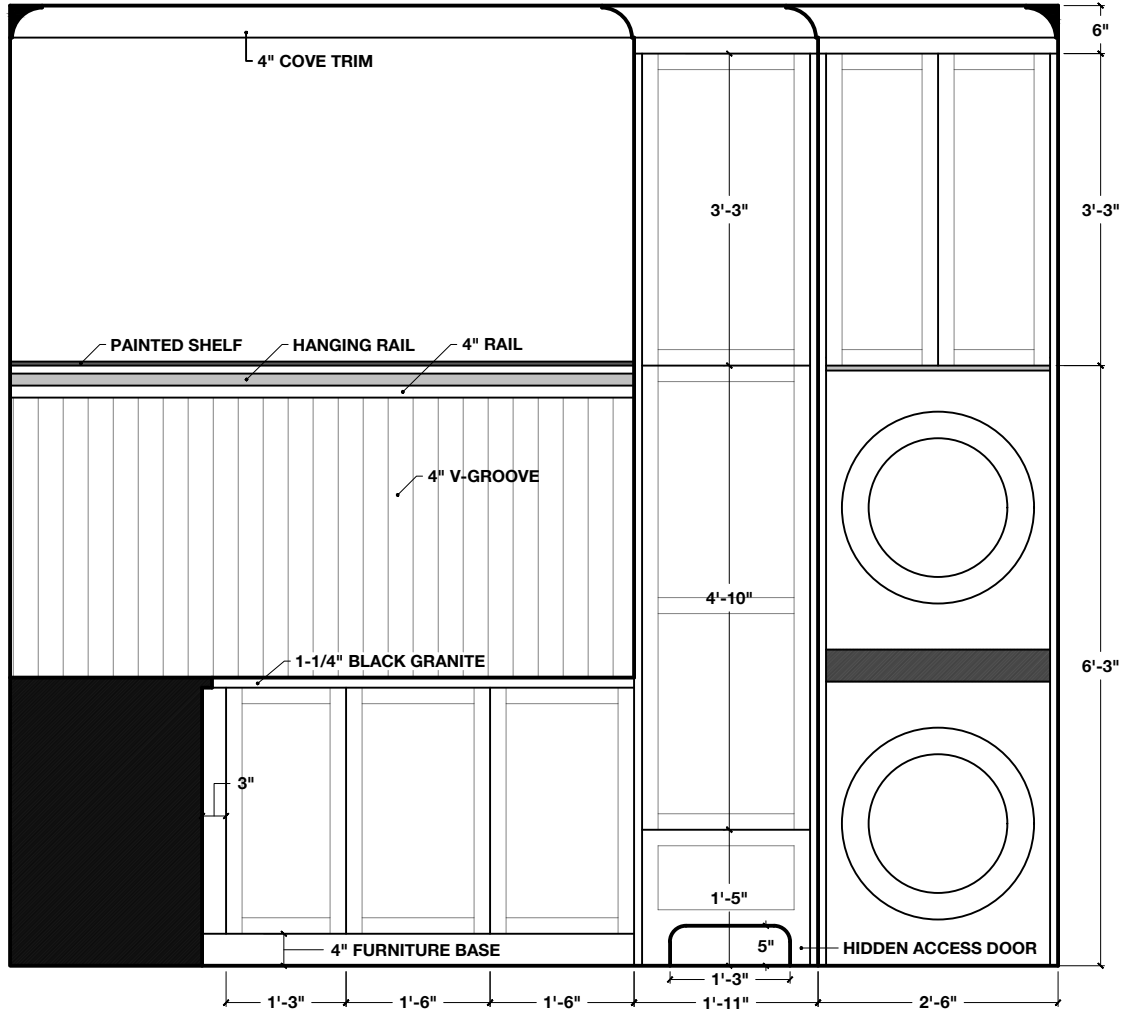

project
gowman residence -
laundry

client
jordan & lauren
gowman

architect
lorenz & co

builder
RÄK construction



designer
flood interiors



draftsman
daniel bernard
draft studio

date
09-18-2024

notes
all cabinet framing
drawn at 1"

issue description
phase ii - schematic
design

sheet size
scaled print on 11x17

sheet no.
L1