
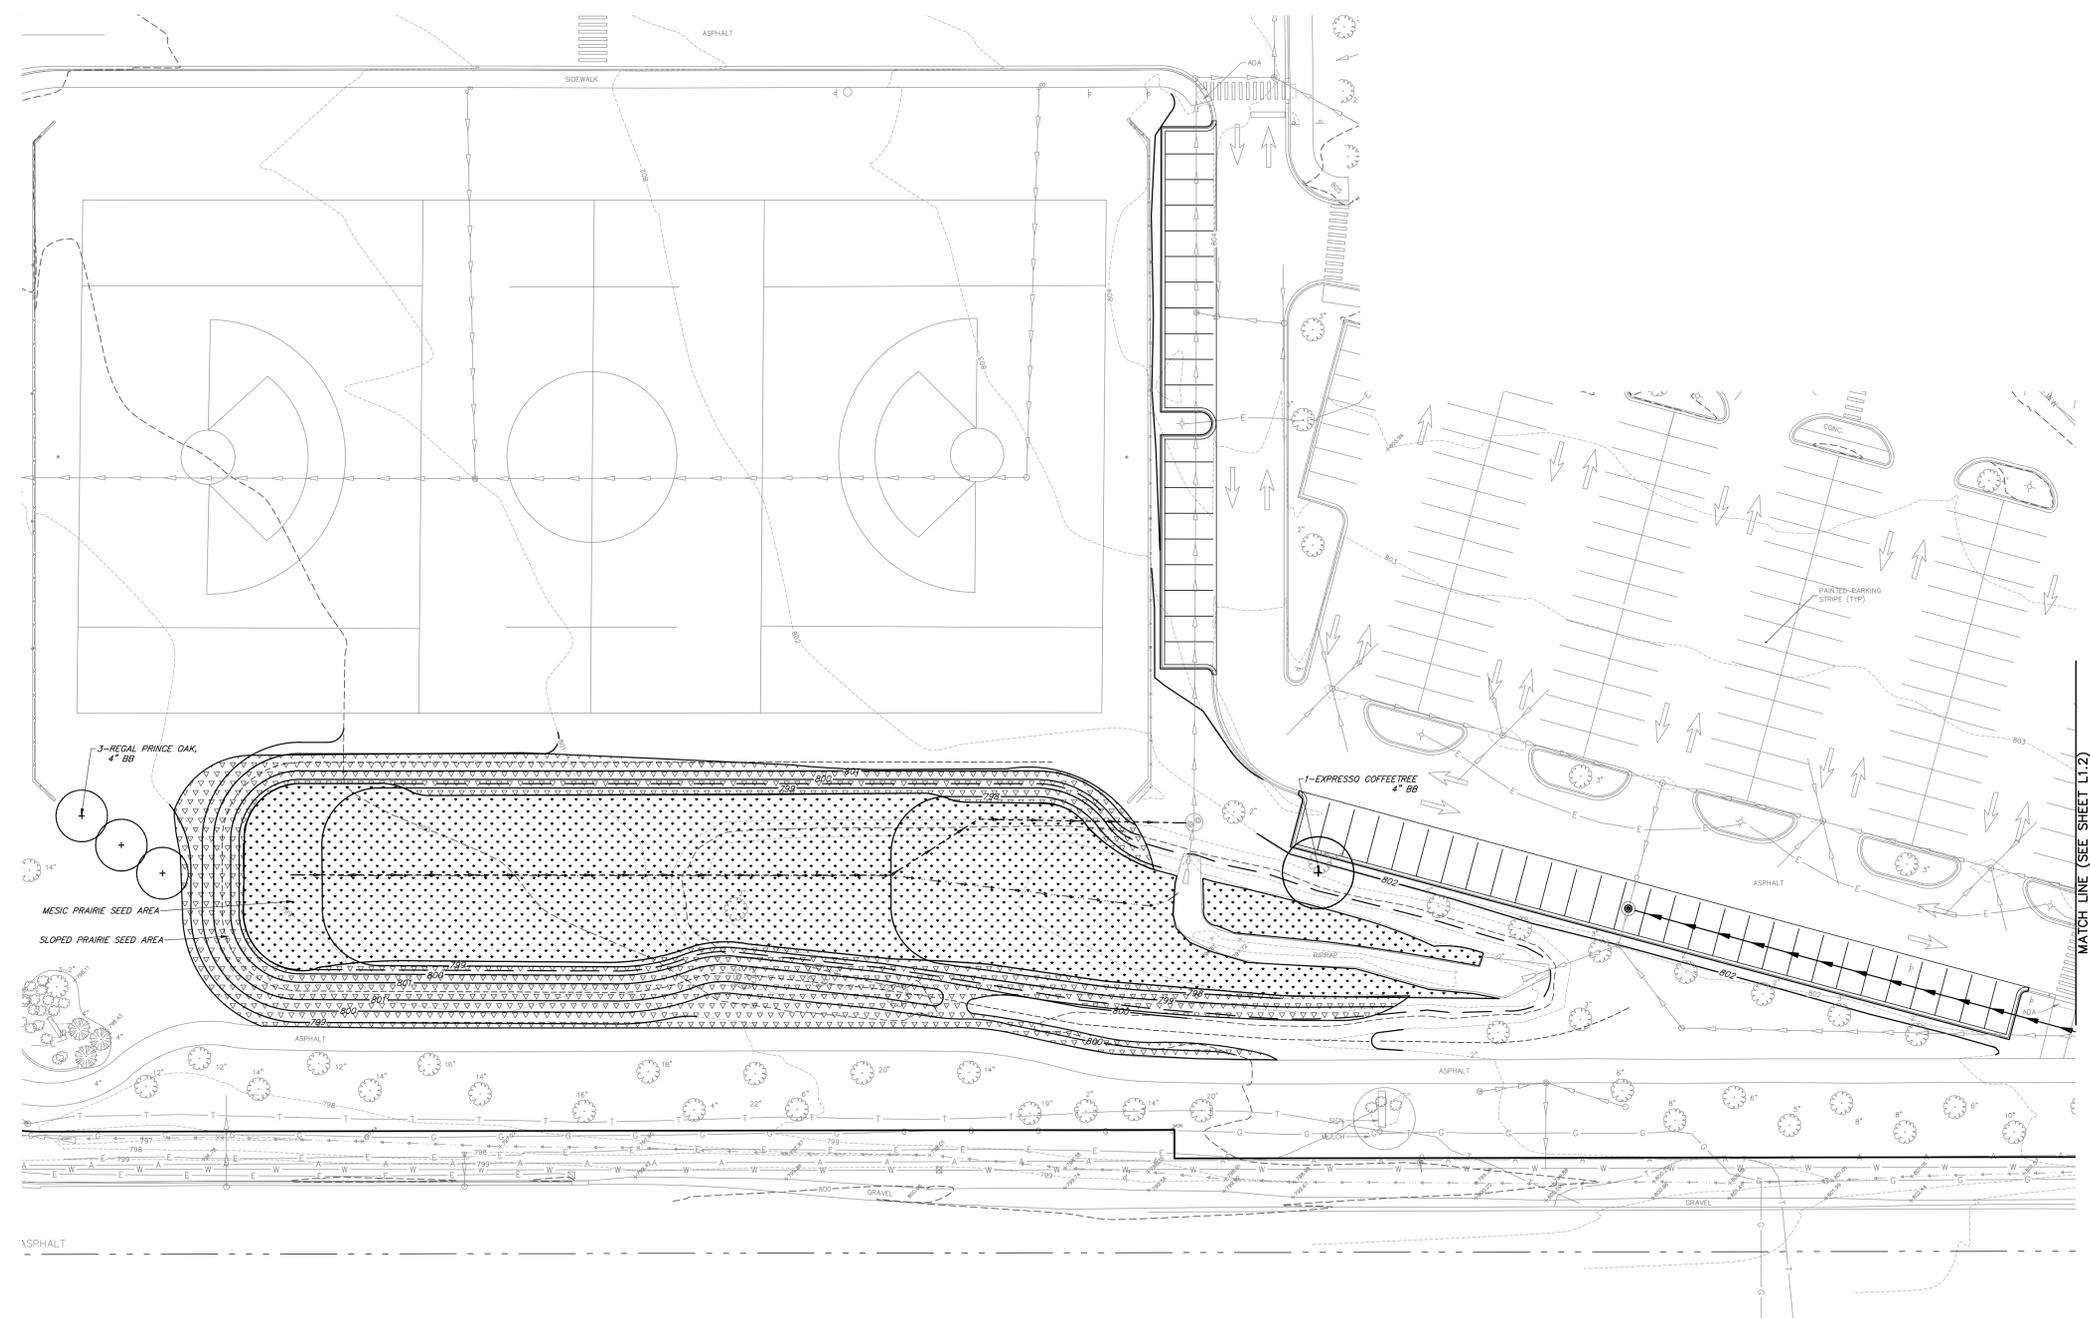


- PLANTING LEGEND**
- SHADE TREE
 - CONIFEROUS TREE
 - ORNAMENTAL TREE
 - SHRUBS
 - PERENNIAL, GROUNDCOVER
 - MESIC PRAIRIE SEED MIX
 - SLOPED PRAIRIE SEED MIX

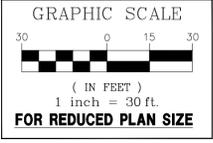

MATCH LINE (SEE SHEET L1.2)

DEA
ARCHITECTS
form follows learning™
Two-Piece Place | Suite 1300 | Itasca | 60143 | 847.742.2063
www.dfa-ill.com

GHA GEMWALT HAMILTON
ASSOCIATES, INC.
625 Forest Edge Drive • Vernon Hills, IL 60061
Tel. 847.478.9700 • Fax 847.478.9701

BARRINGTON SCHOOL DISTRICT 220
BHS FINE ARTS SITE IMPROVEMENTS
616 W MAIN ST., BARRINGTON, IL 60010

DATE	DESCRIPTION
07.18.2022	25% CD
08.15.2022	50% CD
09.08.2022	75% CD
09.29.2022	P.L.D. SUBMITTAL


PROJECT # 2024-135
DATE SEPTEMBER 29, 2023
SHEET TITLE
LANDSCAPE PLAN
(1)

SHEET
L1.1



PLANTING LEGEND


	SHADE TREE
	CONIFEROUS TREE
	ORNAMENTAL TREE
	SHRUBS
	PERENNIAL, GROUNDCOVER
	MESIC PRAIRIE SEED MIX
	SLOPED PRAIRIE SEED MIX

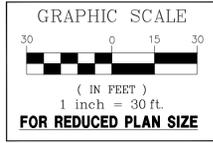

MATCH LINE (SEE SHEET L1.3)

PLANT SCHEDULE

Qty.	Botanical Name	Common Name	Size	Notes
SHADE TREES				
3	<i>Acer rubrum</i> 'Frank Jr.'	Redpointe Maple	6" BB	
6	<i>Acer rubrum</i> 'Frank Jr.'	Redpointe Maple	4" BB	
3	<i>Celtis occidentalis</i>	Hackberry	4" BB	
4	<i>Gleditsia triacanthos</i> 'Skycole'	Skyline Honeylocust	6" BB	
3	<i>Gymnocladus dioica</i> 'Expresso'	Expresso Coffeetree	4" BB	
1	<i>Heptacodium miconioides</i>	Seven Sons Flower	6" BB	
3	<i>Pinus sylvestris</i> 'Watereri'	Watereri Scots Pine	5" BB	
4	<i>Pyrus x triploida</i> 'NCPX2'	Chastity Pear	5" BB	
3	<i>Platanus x acerifolia</i> 'Exclamation'	Bloodgood Planetree	5" BB	
2	<i>Quercus bicolor</i>	Swamp White Oak	6" BB	
1	<i>Quercus macrocarpa</i>	Bur Oak	6"BB	
6	<i>Quercus robur x bicolor</i> 'Long'	Regal Prince Oak	4" BB	
2	<i>Tilia tomentosa</i> 'Sterling Silver'	Silver Linden	4" BB	
EVERGREEN TREES				
17	<i>Juniperus chinensis</i> 'Fairview'	Fairview Juniper	5" BB	
3	<i>Picea abies</i>	Norway Spruce	10' BB	4' diam.
2	<i>Pinus strobus</i> 'Fastiglata'	Columnar White Pine	10' BB	4' diam.
3	<i>Pinus sylvestris</i> 'Watereri'	Watereri Scots Pine	6" BB	
32	<i>Thuja occidentalis</i> 'Smaragd'	Smaragd Arborvitae	4" BB	
SHRUBS				
10	<i>Juniperus chinensis</i> 'Daub's Frosted'	Daub's Frosted Juniper	3 gal.	
10	<i>Juniperus chinensis</i> 'Kallay's Compact'	Kallay's Compact Juniper	3 gal.	
24	<i>Juniperus virginiana</i> 'Grey Owl'	Grey Owl Juniper	3 gal.	
9	<i>Pinus mugo</i> 'Encl'	Encl Mugo Pine	5 gal.	
43	<i>Rhus aromatica</i> 'Gro-Low'	Gro-Low Sumac	3 gal.	
13	<i>Rhus copallina</i> 'Morton'	Prairie Flame Shining Sumac	5 gal.	
3	<i>Viburnum lantana</i> 'Mohican'	Mohican Viburnum	4" BB	
10	<i>Viburnum prunifolium</i>	Blackhaw Viburnum	4" BB	
PERENNIALS & GROUNDCOVERS				
24	<i>Allium 'mGsmmpkb13'</i>	Summer-Peek-A-Boo Allium	1 gal.	15" OC
24	<i>Boutoua curtispindula</i> 'Biond Ambition'	Biond Ambition Blue Grama	1 gal.	24" OC
40	<i>Lavendula angustifolia</i> 'Hidcote'	Hidcote Lavender	1 gal.	18" OC
46	<i>Panicum virgatum</i> 'Northwind'	Northwind Switch Grass	1 gal.	30" OC
48	<i>Panicum virgatum</i> 'Shenandoah'	Shenandoah Switch Grass	1 gal.	30" OC
138	<i>Sedum rupestre</i> 'Angelina'	Angelina Sedum	2.1/2" pot	12" OC
92	<i>Schizachyrium scoparium</i> 'Carousel'	Carousel Little Bluestem	1 gal.	30" OC
100	<i>Sporobolus heterolepis</i>	Prairie Dropseed	1 gal.	30" OC

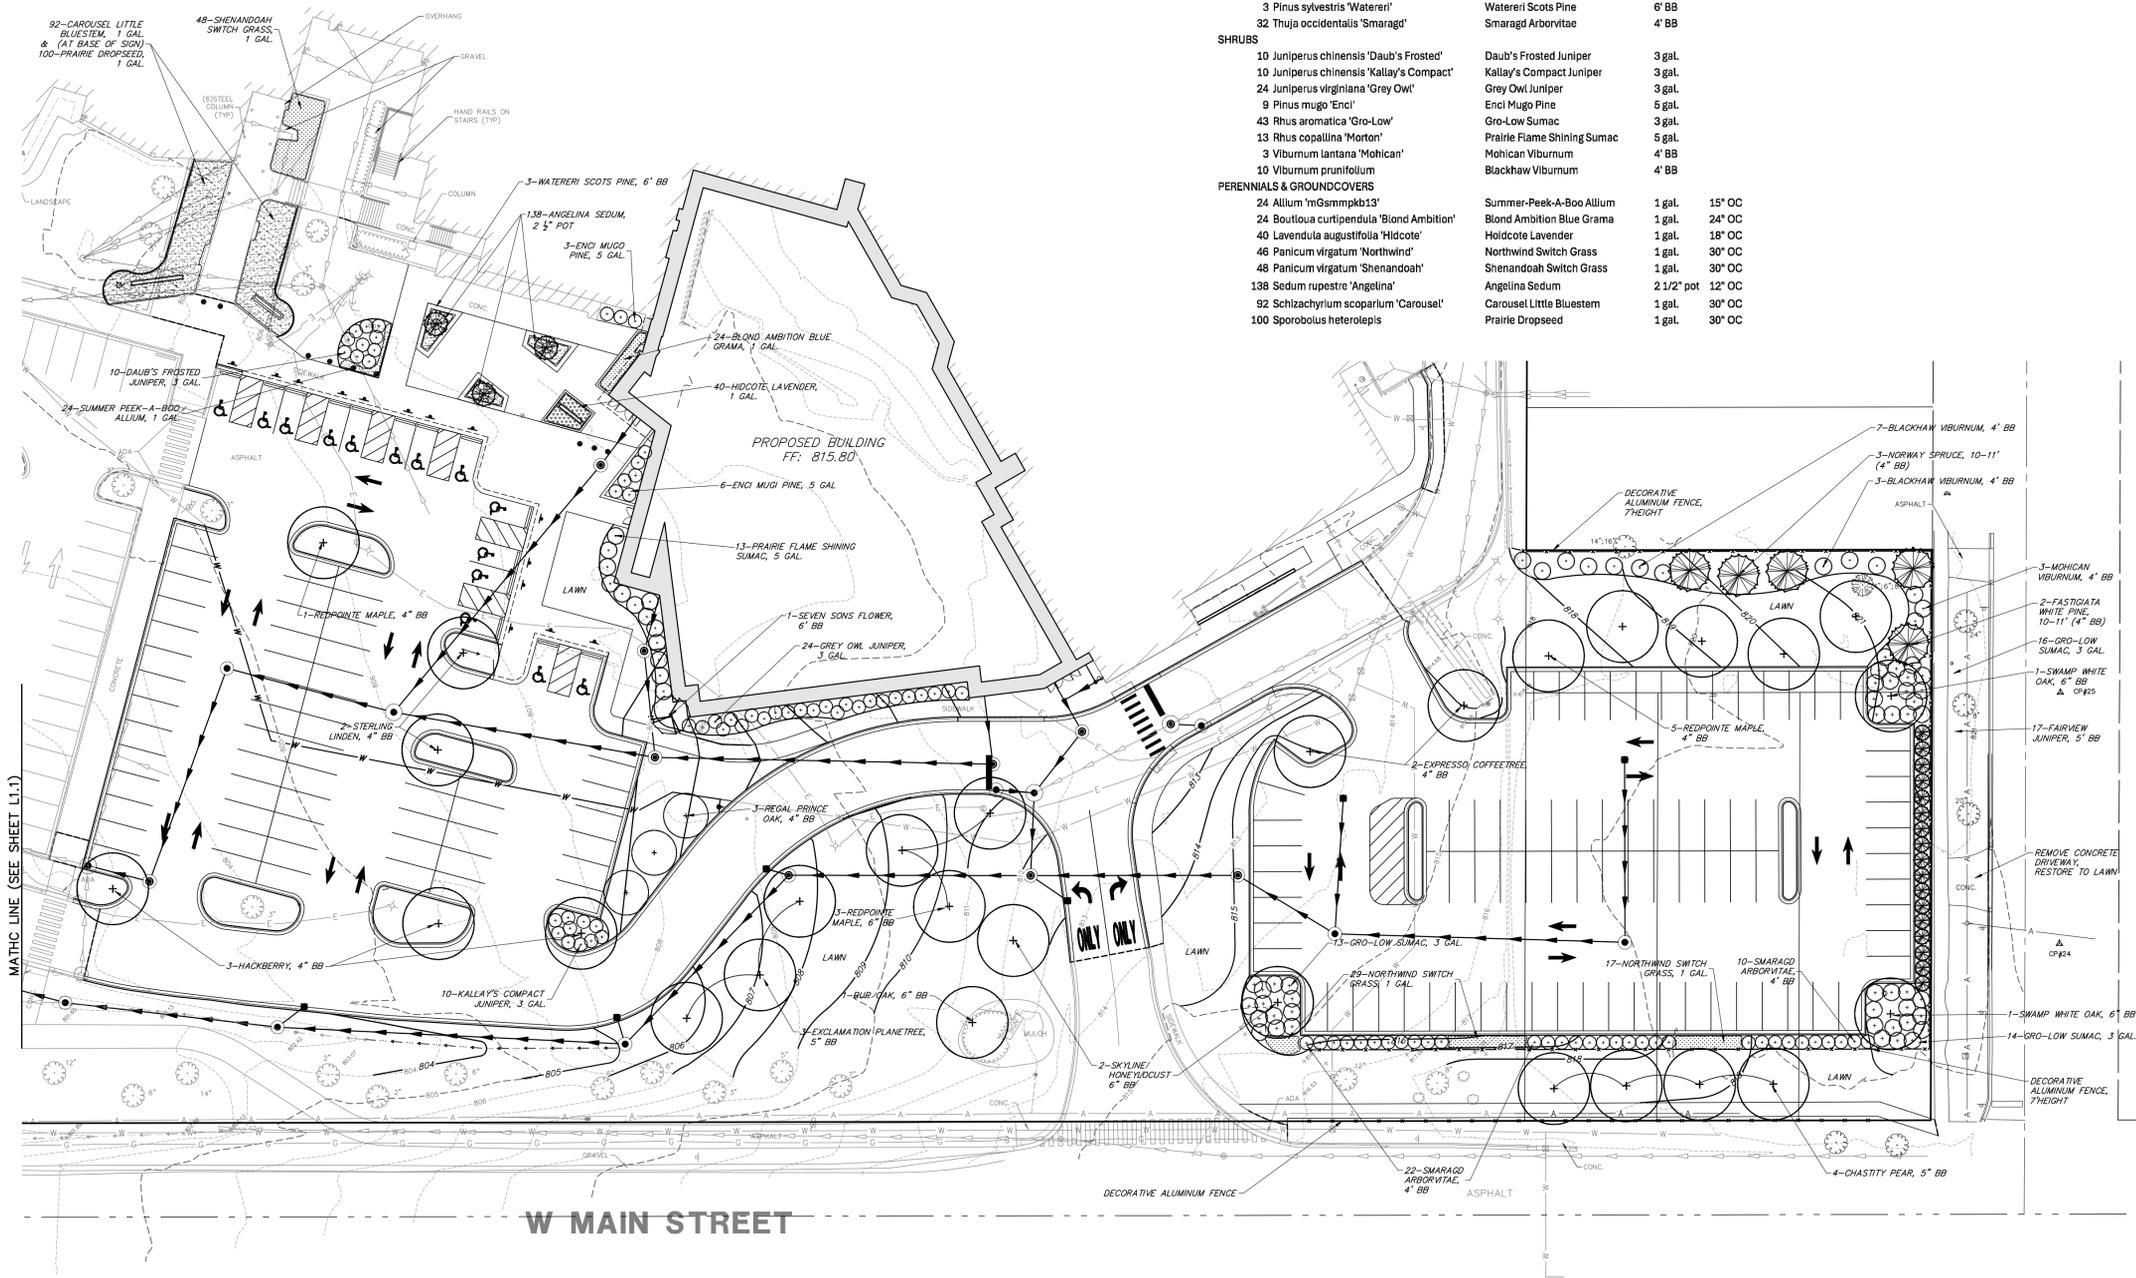

DLA
DESIGN LANDSCAPE ARCHITECTS
www.dla-hd.com

form follows learning™
Two Pierce Place | Suite 1300 | Itasca | 60143 | 847.742.4063

GHA GEWALT HAMILTON ASSOCIATES, INC.
623 FOREST DRIVE, VERMILION, IL 60081
TEL 847.478.9700 FAX 847.478.9701

BARRINGTON SCHOOL DISTRICT 220
BHS FINE ARTS SITE IMPROVEMENTS
616 W MAIN ST., BARRINGTON, IL 60010


DATE: DESCRIPTION

07.18.2023	21K 50
08.10.2023	15K 50
09.05.2023	71K 50
09.05.2023	POP SUBMITTAL



PROJECT # 2024.103
DATE: SEPTEMBER 29, 2023
SHEET TITLE:

LANDSCAPE PLAN
(2)

SHEET:
L1.2

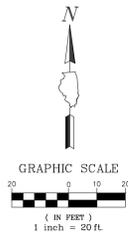

- PLANTING LEGEND**
- SHADE TREE
 - CONIFEROUS TREE
 - ORNAMENTAL TREE
 - SHRUBS
 - PERENNIAL GROUNDCOVER
 - MESIC PRAIRIE SEED MIX
 - SLOPED PRAIRIE SEED MIX

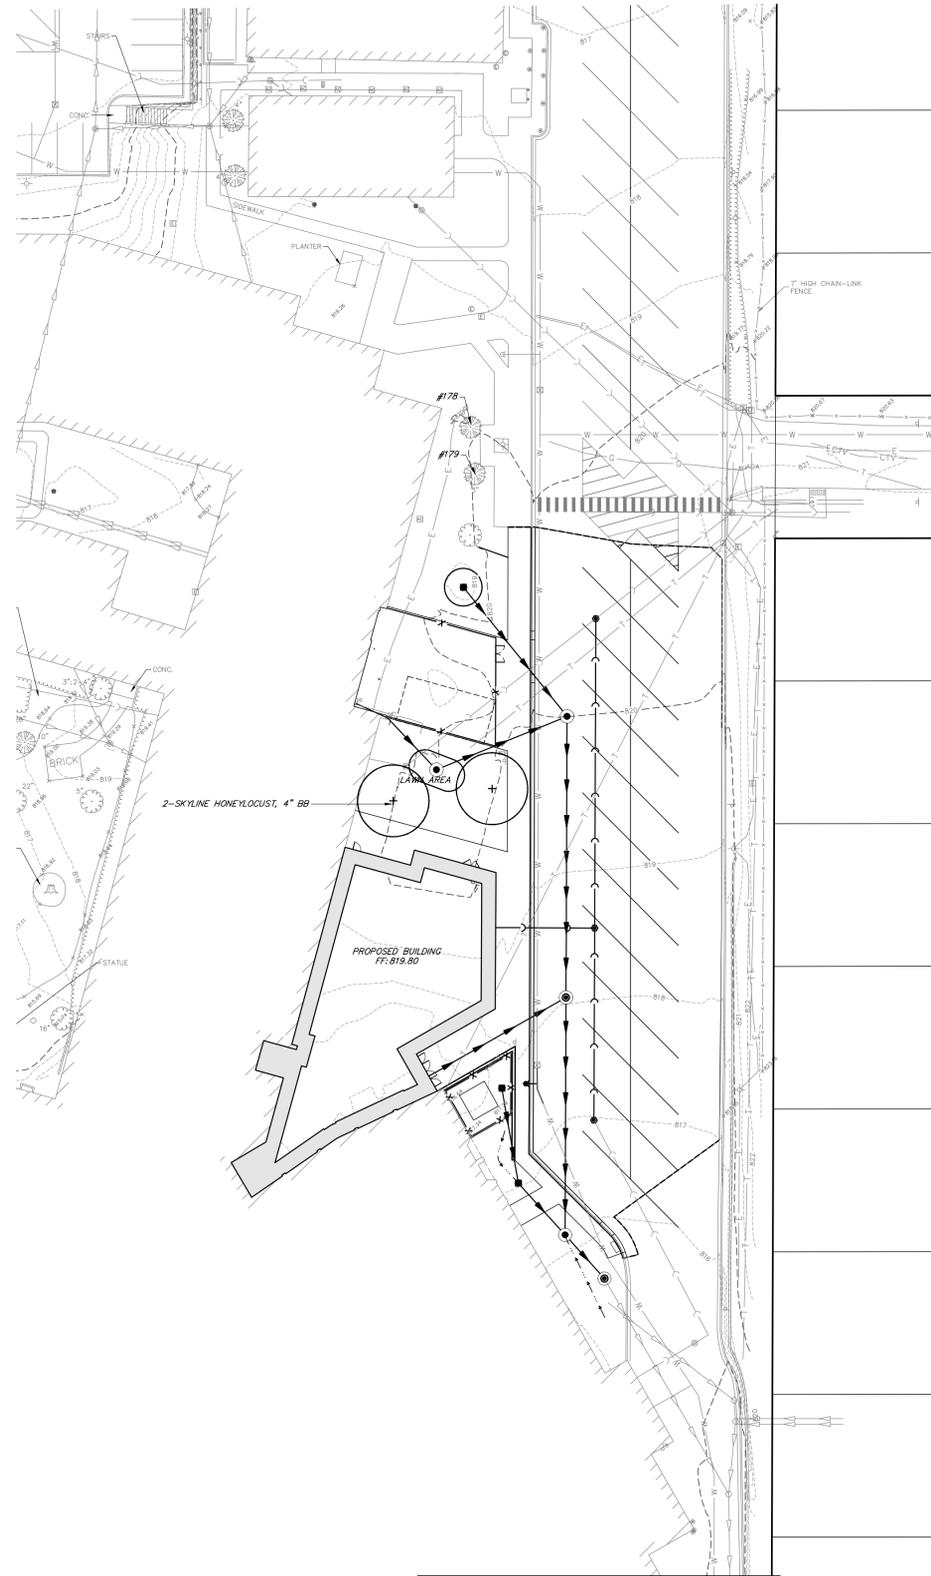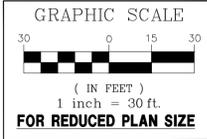

MATCH LINE (SEE SHEET L1.3)



form follows learning
Two Pieces Place | Suite 1300 | Itasca | 60143 | 847.742.2063
www.dla-ill.com

GHA GEWALT HAMILTON ASSOCIATES, INC.
625 Forest Edge Drive • Vernon Hills, IL 60061
Tel. 847.478.9700 • Fax 847.478.9701


BARRINGTON SCHOOL DISTRICT 220
BHS FINE ARTS SITE IMPROVEMENTS
616 W MAIN ST., BARRINGTON, IL 60010

DATE	DESCRIPTION
07.16.2023	25% CD
08.15.2023	50% CD
09.06.2023	75% CD
09.29.2023	PLD. SUBMITTAL


PROJECT # 2024-135
DATE SEPTEMBER 29, 2023

SHEET TITLE
LANDSCAPE PLAN
(3)


SHEET
L1.3

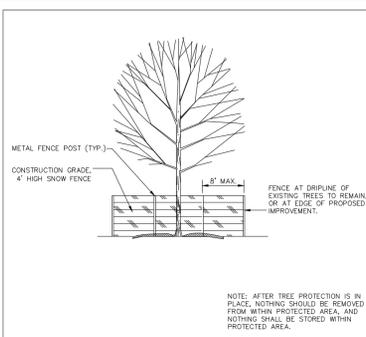


GHA GEWALT HAMILTON ASSOCIATES, INC. TREE PROTECTION DETAIL

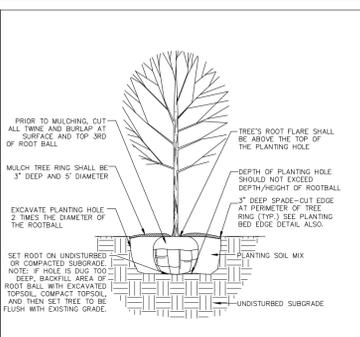


GHA GEWALT HAMILTON ASSOCIATES, INC. TREE PLANTING DETAIL

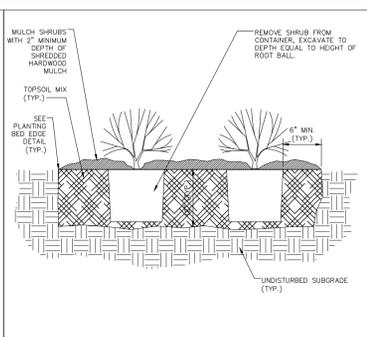

GHA GEWALT HAMILTON ASSOCIATES, INC. SHRUB PLANTING DETAIL

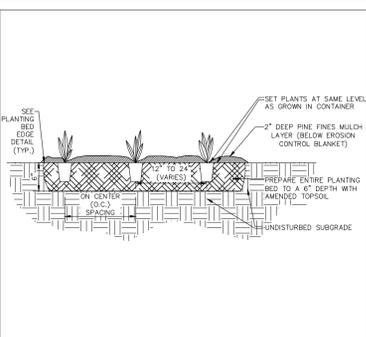

GHA GEWALT HAMILTON ASSOCIATES, INC. PERENNIAL/ORNAMENTAL GRASS PLANTING DETAIL

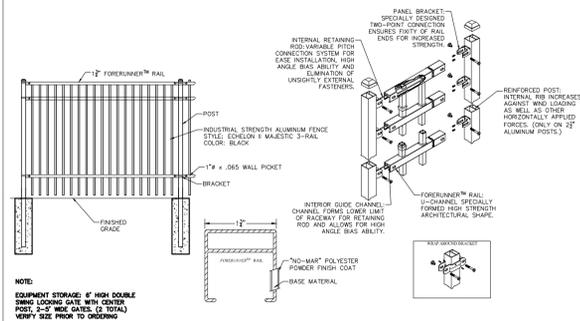

GHA GEWALT HAMILTON ASSOCIATES, INC. AMERISTAR 84" HIGH FENCE DETAIL

DEA
ARCHITECTS
www.dea-ill.com

form follows learning™

Two Prices Place | Suite 1300 | Itasca | 60143 | 847.742.2063

GHA GEWALT HAMILTON ASSOCIATES, INC.
625 Forest Edge Drive • Vernon Hills, IL 60069
Tel. 847.478.9700 • Fax 847.478.9701

BARRINGTON SCHOOL DISTRICT 220
BHS FINE ARTS SITE IMPROVEMENTS
616 W MAIN ST., BARRINGTON, IL 60010

DATE	DESCRIPTION
07.18.2023	25% CD
08.15.2023	50% CD
09.08.2023	75% CD
09.29.2023	P.L.D. SUBMITTAL

PROJECT # 2024-135
DATE SEPTEMBER 29, 2023
SHEET TITLE TREE PRESERVATION & LANDSCAPE DETAILS
SHEET L1.4