



**SUBSOLO**

Escala 1:100

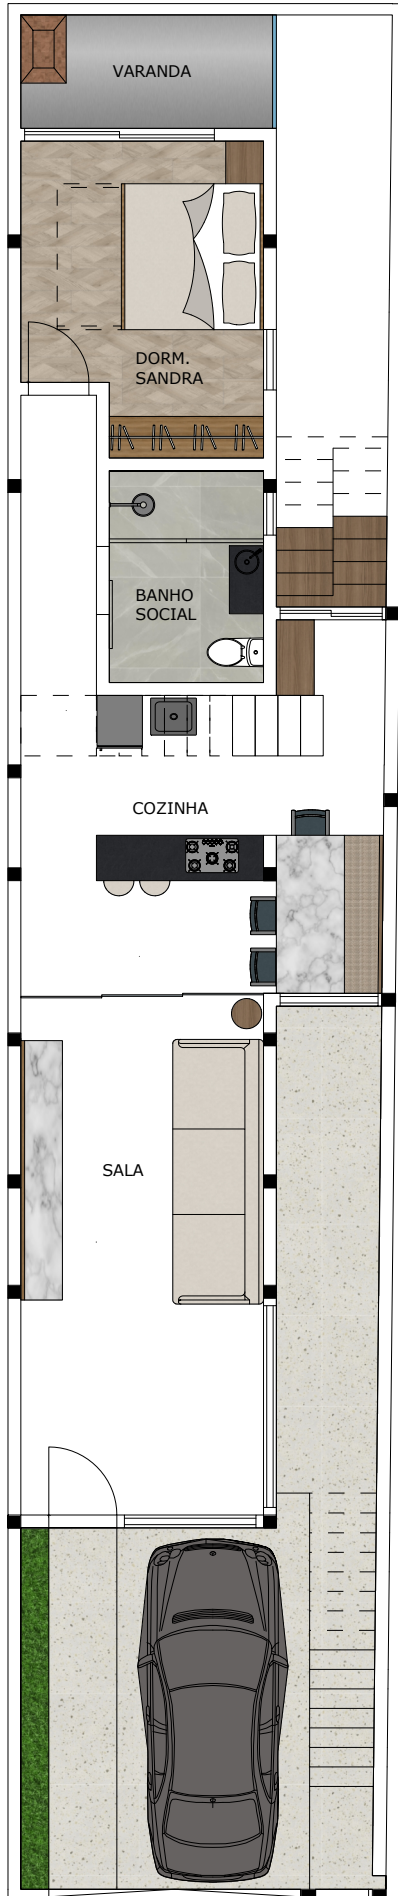


**TÉRREO**

Escala 1:100

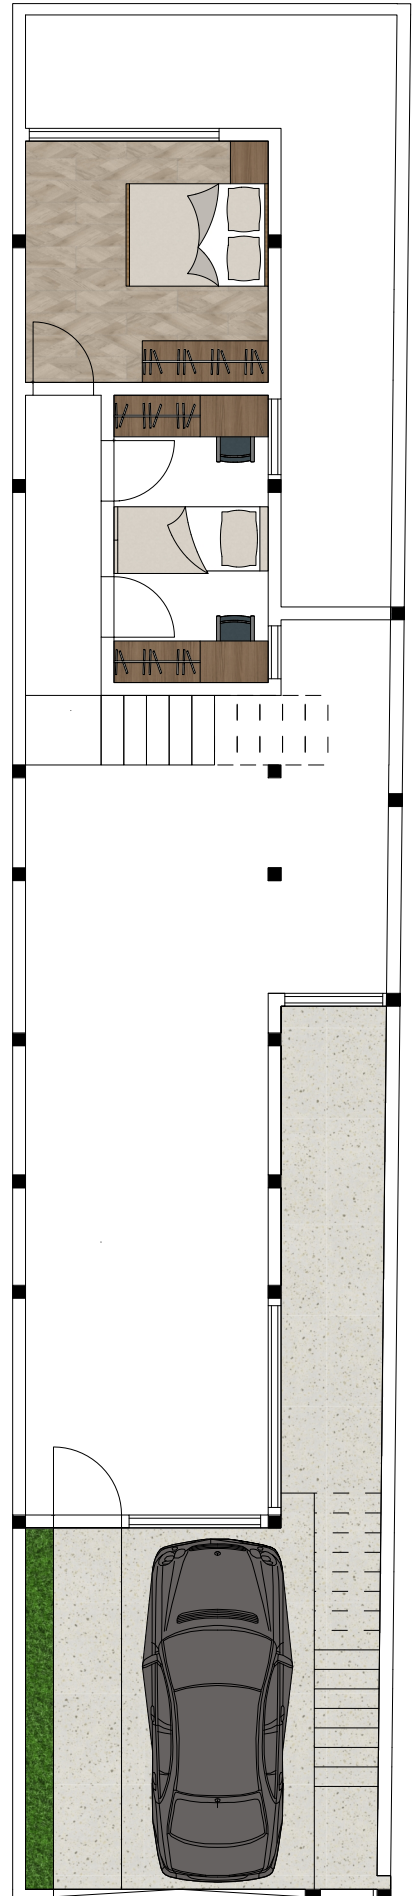


**MEZANINO**

Escala 1:100

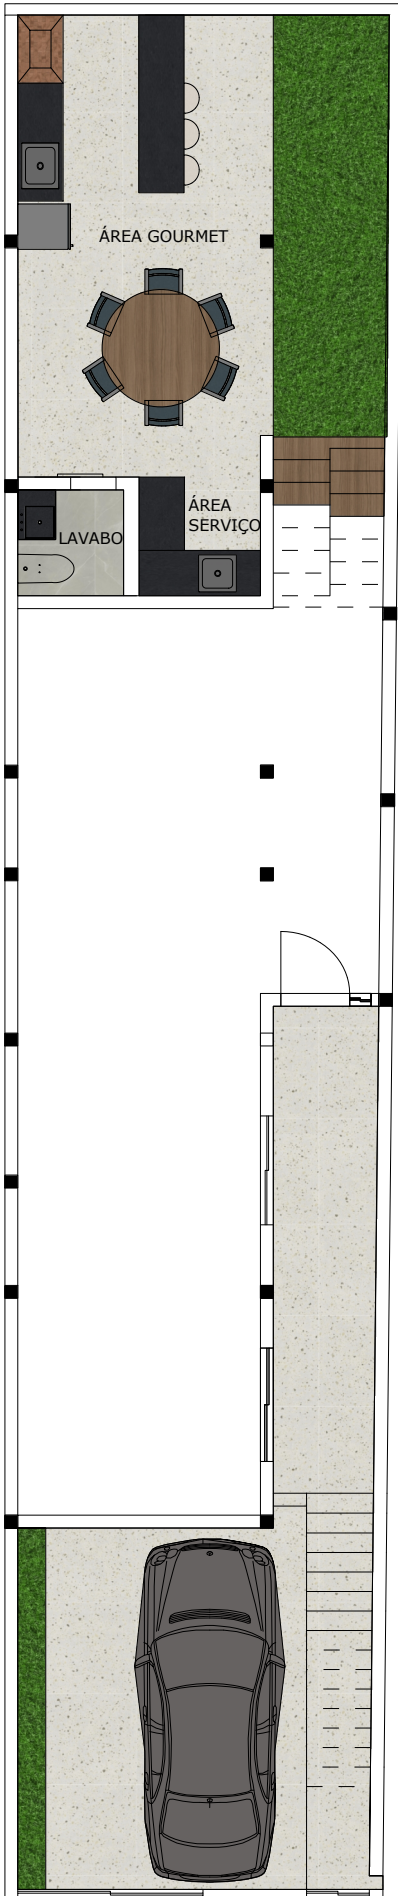


**SUBSOLO**

Escala 1:100

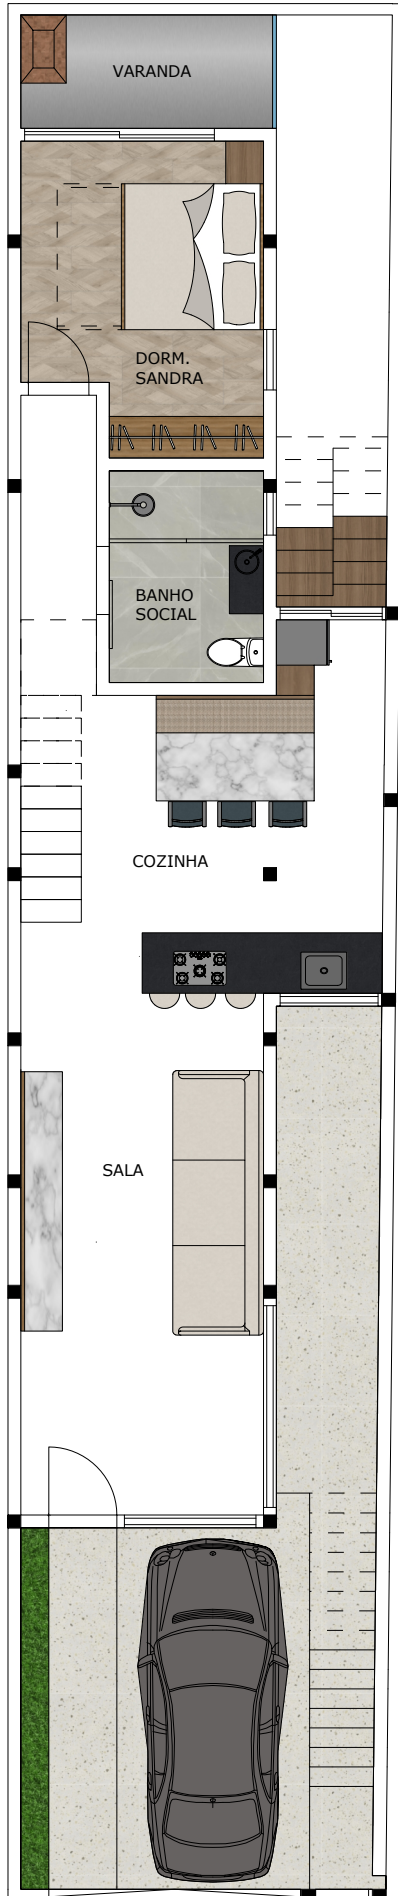

**TÉRREO**

Escala 1:100

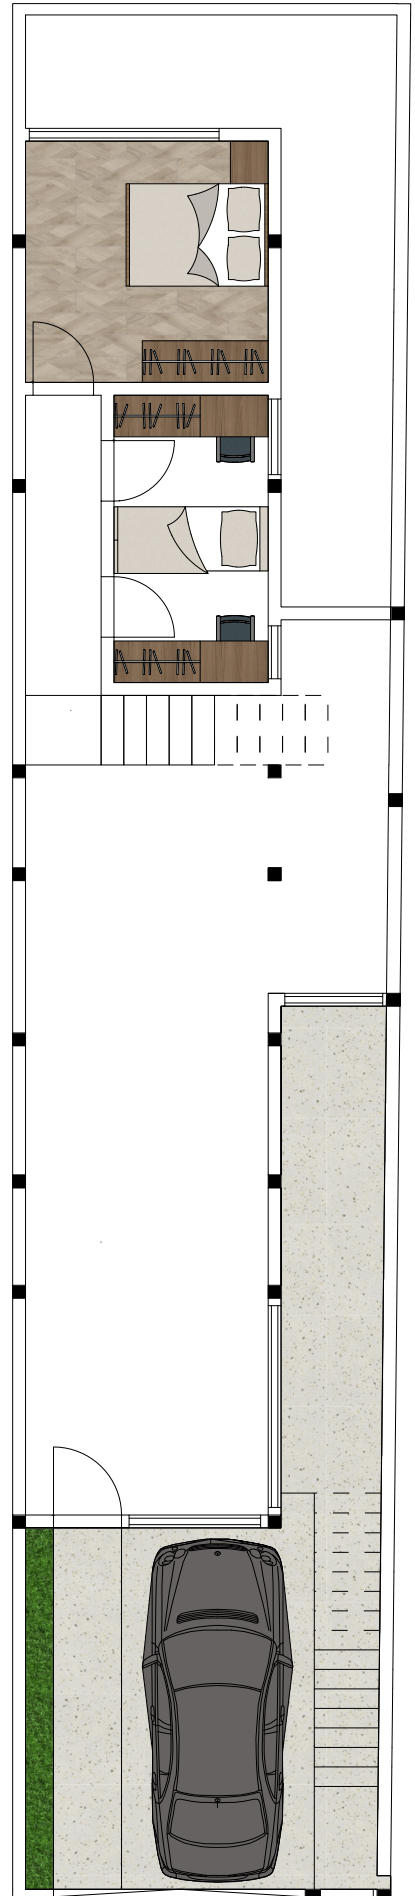

**MEZANINO**

Escala 1:100