



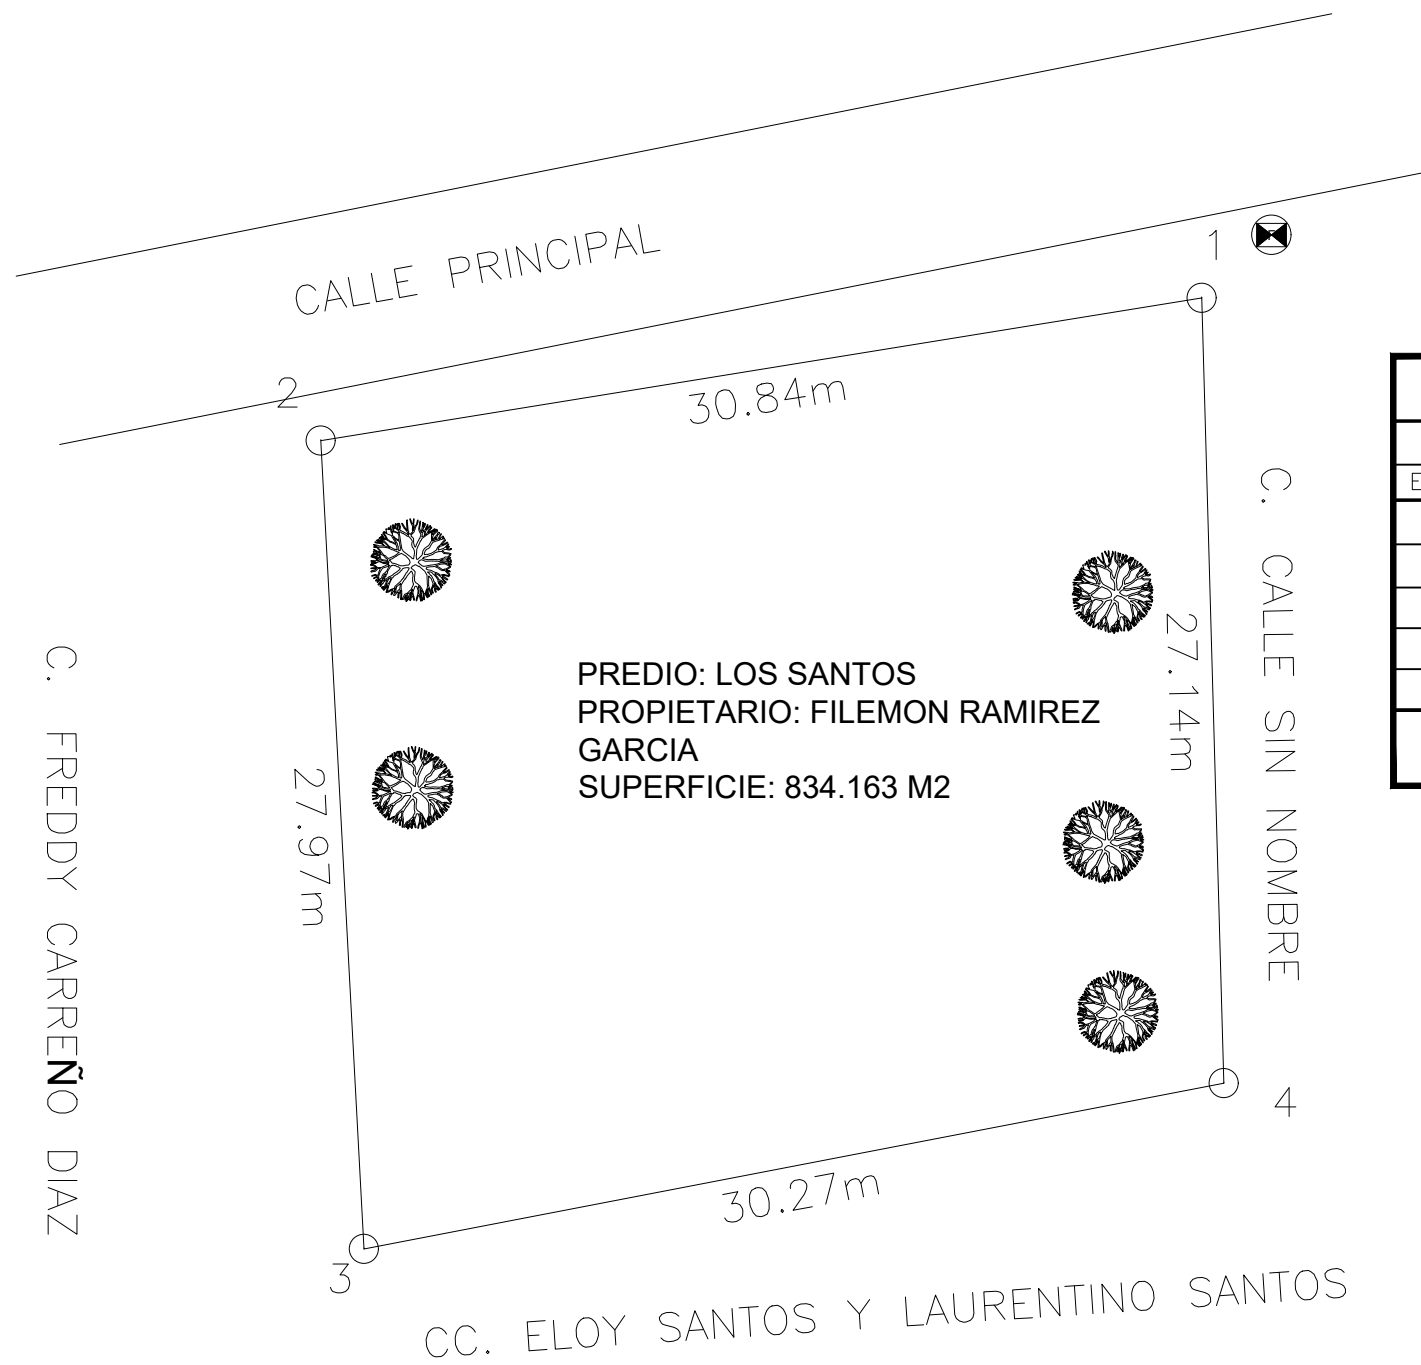

PREDIO: LOS SANTOS  
PROPIETARIO: FILEMON RAMIREZ  
GARCIA  
SUPERFICIE: 834.163 M2

| CUADRO DE CONSTRUCCION  |    |                  |           |   |                       |            |
|-------------------------|----|------------------|-----------|---|-----------------------|------------|
| LADO                    |    | RUMBO            | DISTANCIA | V | C O O R D E N A D A S |            |
| EST                     | PV |                  |           |   | Y                     | X          |
|                         |    |                  |           | 1 | 2,024.9800            | 1,019.4660 |
| 1                       | 2  | S 80°48'14.55" W | 30.836    | 2 | 2,020.0520            | 989.0260   |
| 2                       | 3  | S 03°03'04.00" E | 27.975    | 3 | 1,992.1170            | 990.5150   |
| 3                       | 4  | N 79°04'51.64" E | 30.266    | 4 | 1,997.8500            | 1,020.2330 |
| 4                       | 1  | N 01°37'09.82" W | 27.141    | 1 | 2,024.9800            | 1,019.4660 |
| SUPERFICIE = 834.163 m2 |    |                  |           |   |                       |            |

|                      |                       |       |
|----------------------|-----------------------|-------|
| UBICACION GEOGRAFICA |                       |       |
| ESTADO               | NOMBRE                | CLAVE |
| OAXACA               | SAN MIGUEL DEL PUERTO | 020   |
| MUNICIPIO            | BARRA DE COPALITA     |       |
| LUGAR                |                       |       |

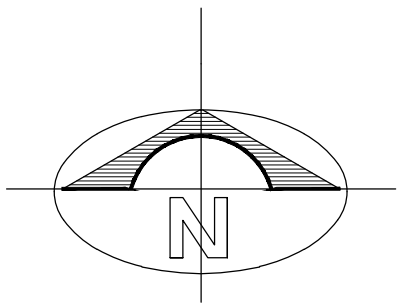

| SIMBOLOGIA |                                       |
|------------|---------------------------------------|
|            | POSTE DE CFE                          |
|            | POSTE DE TELMEX                       |
|            | EJE DE PROYECTO                       |
|            | BANCO DE NIVEL                        |
|            | MALLA                                 |
|            | CAMINO EXIST.                         |
|            | CONSTRUCCION                          |
|            | CURVA DE NIVEL ORDINARIA A CADA 20 CM |
|            | CURVA DE NIVEL MAESTRA A CADA 1 MTS.  |
|            | LUMINARIA                             |

BARRA DE COPALITA, SAN MIGUEL  
DEL PUERTO:  
BARRIO LOS SANTOS

RESPONSABLE DE LEVANTAMIENTO  
ING. URIEL PEREZ CRUZ  
17 DE AGOSTO DEL AÑO 2025