

SYMBOL KEY		QTY
[Symbol]	ETC SOURCE 4 19" @ 575W	10
[Symbol]	ETC SOURCE 4 26" @ 575W	10
[Symbol]	ETC SOURCE 4 36" @ 575W	6
[Symbol]	ETC SOURCE 4 50" @ 575W	3
[Symbol]	ETC SOURCE 4 LUSTRA 14" @ 140W	10
[Symbol]	ETC SOURCE 4 LUSTRA 19" @ 140W	17
[Symbol]	ETC SOURCE 4 LUSTRA 26" @ 140W	26
[Symbol]	ETC SOURCE 4 LUSTRA 36" @ 140W	27
[Symbol]	ETC SOURCE 4 LUSTRA 50" @ 140W	10
[Symbol]	COLORTRAN 6" FRESNEL @ 750W	3
[Symbol]	COLORTRAN 8" FRESNEL @ 2KW	26
[Symbol]	ETC COLORSOURCE FRESNEL V @ 148W	31
[Symbol]	CHROMAQ COLORFORCE II 72 @ 800W	9
[Symbol]	ETC HALCYON PLATINUM @ 1.82KW	4
[Symbol]	LOOK SOLUTIONS UNIQUE 2.1 @ 1.5KW	2
[Symbol]	MARTIN AF 1 FAN @ 190W	2
ACCESSORIES		
[Symbol]	6.25" SHORT TOP HAT	1
[Symbol]	7.5" BARNDOOR	27
[Symbol]	10" BARNDOOR	26
[Symbol]	S/4 "B" GOBO HOLDER	16

105 18TH ELECTRIC	105'-4 1/2" X 36'-0 1/2"
98 HOUSE WHITE RP	36'-0" X 36'-0 1/2"
65 17TH ELECTRIC	38'-10" X 33'-0 1/2"
95 ACT 3 STAR DROP	42'-0" X 33'-0 1/2"
93 ACT 3 DROP	35'-0" X 32'-0 1/2"
88 ACT 4 BACKDROP	35'-0" X 48'-0 1/2"
86 ACT 2 FOLIAGE DROP	35'-0" X 48'-0 1/2"
84 ACT 4 ESCAMILLO DROP	45'-3" X 47'-0 1/2"
83 WHITE SCRIM	35'-0" X 47'-0 1/2"
70 16TH ELECTRIC	37'-3" X 45'-0 1/2"
73 BLACK BORDER	41'-4" X 42'-0 1/2"
71 15TH ELECTRIC	37'-3" X 41'-0 1/2"
63 14TH ELECTRIC	35'-4" X 37'-0 1/2"
58 ACT 4 CANOPY	25'-0" X 34'-0 1/2"
57 BLACK BORDER	41'-4" X 34'-0 1/2"
54 13TH ELECTRIC	38'-4" X 32'-0 1/2"
41 12TH ELECTRIC	35'-0" X 31'-0 1/2"
50 ACT 4 CANOPY	31'-0" X 30'-0 1/2"
40 11TH ELECTRIC	36'-4" X 29'-0 1/2"
45 10TH ELECTRIC	35'-0" X 28'-0 1/2"
42 9TH ELECTRIC	34'-4" X 28'-0 1/2"
40 BLACK BORDER	41'-4" X 25'-0 1/2"
39 ACT 4 CANOPY	27'-0" X 25'-0 1/2"
30 8TH ELECTRIC	34'-0" X 23'-0 1/2"
33 ACT 4 CANOPY	34'-0" X 22'-0 1/2"
30 7TH ELECTRIC	35'-0" X 20'-0 1/2"
29 6TH ELECTRIC	40'-0" X 20'-0 1/2"
27 BLACK BORDER	41'-4" X 18'-0 1/2"
25 5TH ELECTRIC	37'-1" X 18'-0 1/2"
20 4TH ELECTRIC	35'-3" X 15'-0 1/2"
18 BLACK BORDER	41'-0" X 14'-0 1/2"
18 3RD ELECTRIC	40'-0" X 13'-0 1/2"
14 2ND ELECTRIC	39'-3" X 12'-0 1/2"
10 1ST ELECTRIC	38'-7" X 9'-0 1/2"
4 BLACK OUT CURTAIN	14'-0" X 2'-0 1/2"
1 HOUSE BORDER	36'-0" X 2'-0 1/2"
0 HOUSE CURTAIN	14'-0" X 2'-0 1/2"

**NOTES**

- UNITS WITHOUT DIMENSIONS ARE PLACED ON 18" CENTERS
- DIMENSIONS FOR ALL UNITS EXCEPT STRIP LIGHTS ARE TAKEN FROM THE CENTER. STRIP DIMENSIONS FROM EACH END
- ELECTRICS ARE TRIMMED FROM THE BOTTOM OF PIPE
- ALL MOVERS ARE ORIENTED WITH SCREENS UPSTAGE
- PLEASE APPROPRIATELY LABEL ANY CABLE LONGER THAN 25'
- PLEASE ENSURE CABLES ARE CLEANLY PRESSED ON ROOMS
- PLEASE HAVE EXTRA R110/R132/R338 ON HAND AT FOCUS
- PIPES DRAWN OUT OF POSITION ARE MARKED WITH CALLOUTS

**TYPICAL**

PURPOSE: COLOR

1 - UNIT

1 - CHANNEL

**KENNEDY CENTER OPERA HOUSE**  
 2700 F ST., NW, WASHINGTON, D.C. 20566  
 JOHN F. KENNEDY CENTER FOR THE PERFORMING ARTS

**THE THEATRE SCHOOL**  
 at DePaul University


**CARMEN**  
 BY GEORGES BIZET

DIRECTOR.....DAVID GATELY  
 SCENIC DESIGN.....ALLEN CHARLES KLEIN  
 LIGHTING DESIGN.....SAM EADS  
 TECHNICAL DIRECTOR.....PAUL TAYLOR  
 PROFESSOR.....TODD HENSLEY






REVISIONS	CONTENTS
NO: MODERN - 2.21.2025	1: OVERSTAGE PLOT 6: DECK (ACT 3)
	2: FOLI VERTICALS 6: DECK (ACT 4)
	3: DECK (ACT 1) 7: CL SECTION SR
	4: DECK (ACT 2) 8: STAR DROP

**OVERSTAGE PLOT**

DATE: FEB. 21, 2025 DRAFTED BY: SME  
 SCALE: 1/2" = 1'-0" PLATE SIZE: ARCH E

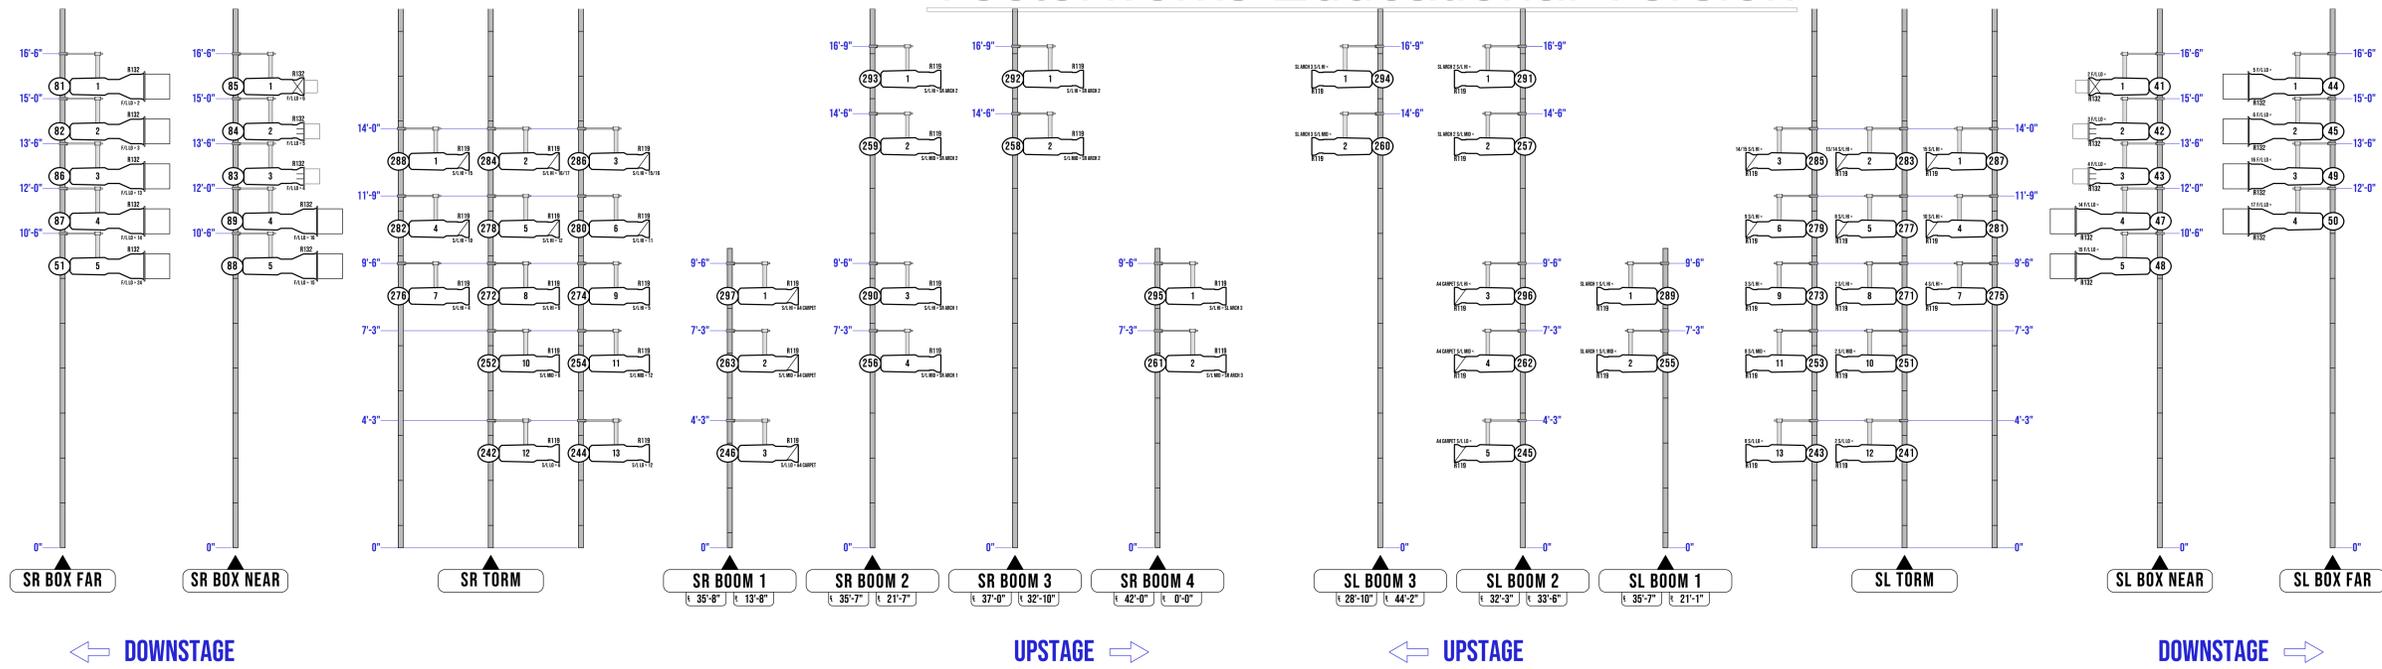

SYMBOL KEY		QTY
	ETC SOURCE 4 10' @ 575W	2
	ETC SOURCE 4 14' @ 575W	37
	ETC SOURCE 4 19' @ 575W	19
	ETC SOURCE 4 LUSTR 5' @ 140W	11
	ETC SOURCE 4 LUSTR 10' @ 140W	12
	ETC SOURCE 4 LUSTR 14' @ 140W	17
	ETC SOURCE 4 LUSTR 19' @ 140W	2
	ETC SOURCE 4 LUSTR 26' @ 140W	18
	ETC SOURCE 4 LUSTR 36' @ 140W	28
	ROBE BMFL FOLLOWSPOT @ 2KW	2
	ROBERT JULIAT ARTHUR @ 1.08KW	2
ACCESSORIES		
	6.25" TOP HAT	14
	7.5" TOP HAT	28
	12" TOP HAT	13
	S/4" GOOB HOLDER	12
	14" SIDARM	65

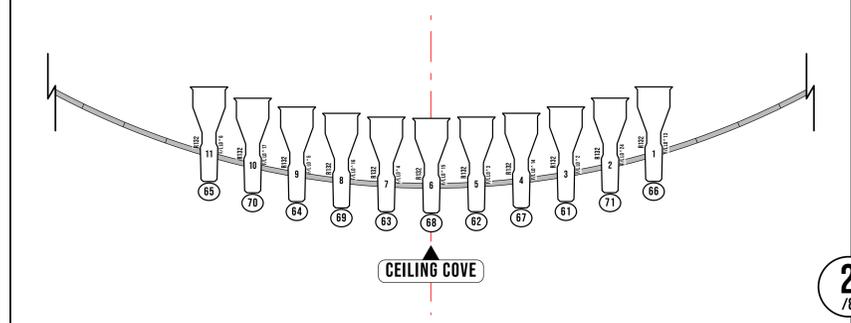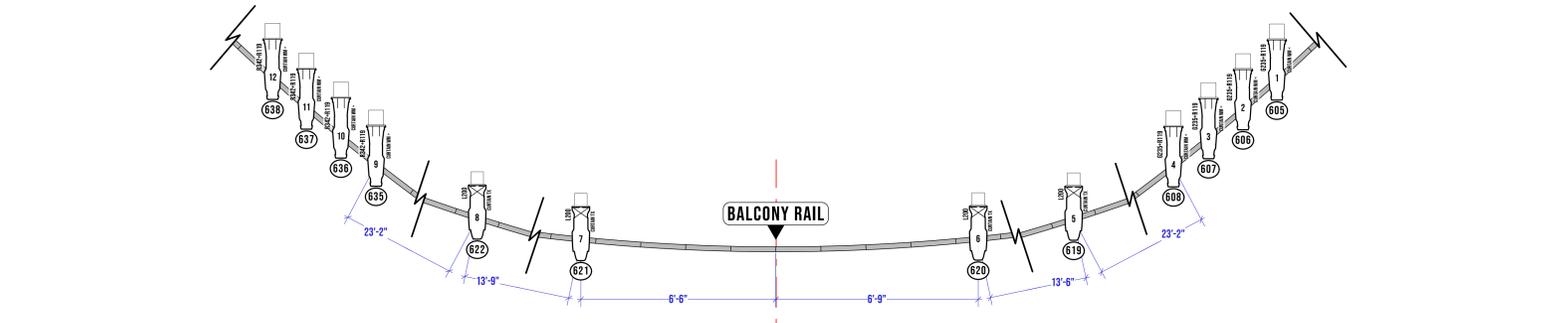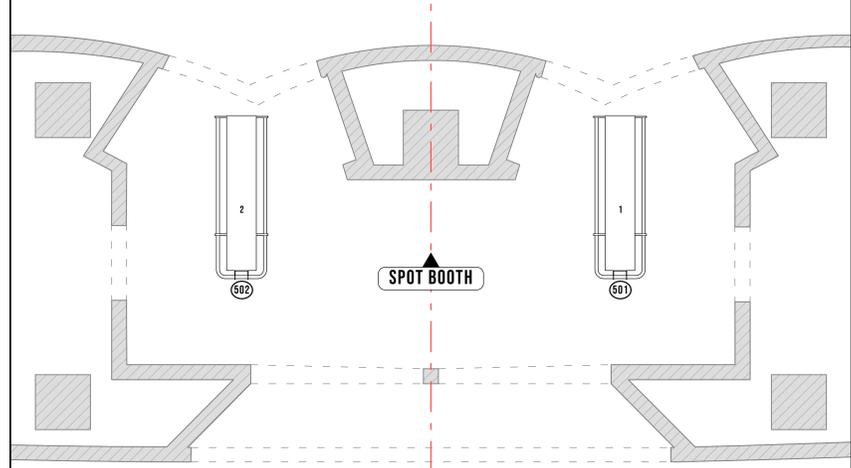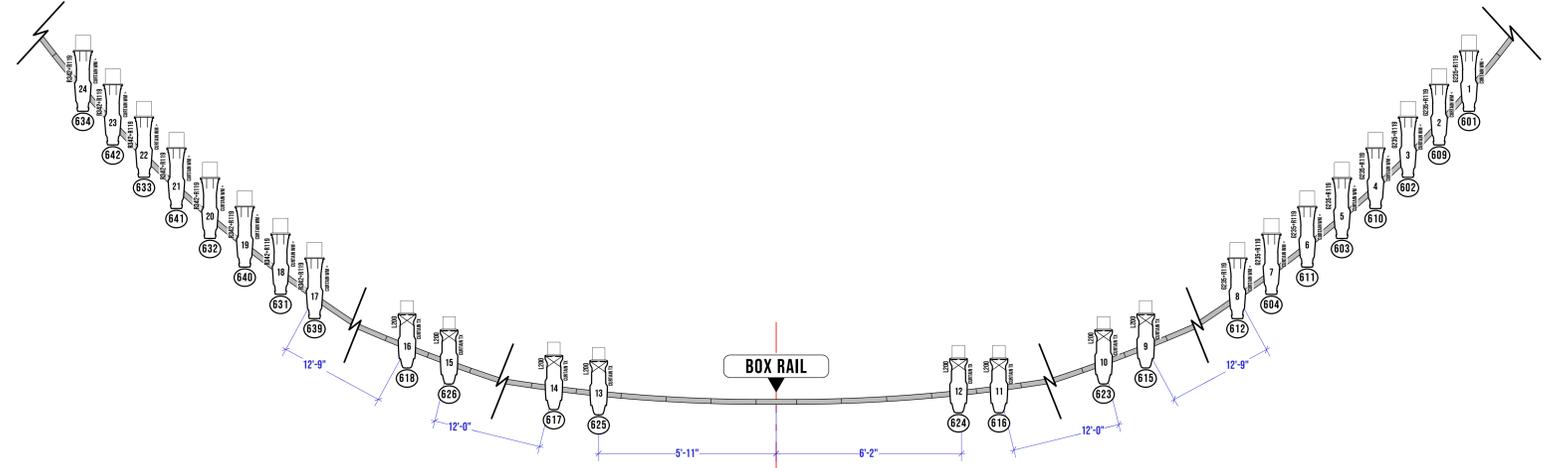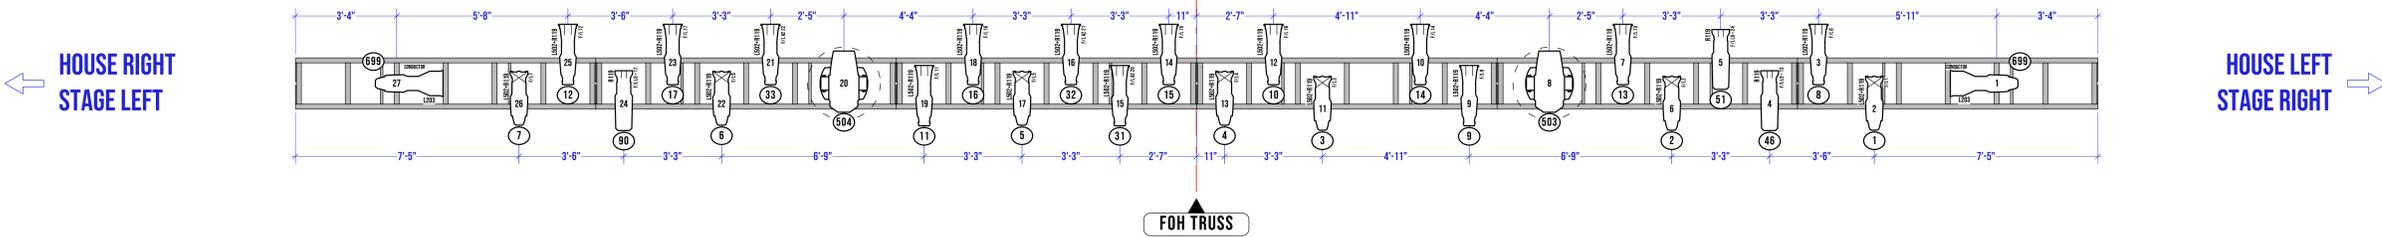

NOTES	
1) UNITS WITHOUT DIMENSIONS ARE PLACED ON 16" CENTERS	
2) DIMENSIONS FOR ALL UNITS EXCEPT STRIP LIGHTS ARE TAKEN FROM THE CENTER. STRIPS DIMENSIONS FROM EACH END	
3) ELECTRICS ARE TRIMMED FROM THE BOTTOM OF PIPE	
4) ALL MOVERS ARE ORIENTED WITH SCREENS UPSTAGE	
5) PLEASE APPROPRIATELY LABEL ANY CABLE LONGER THAN 25'	
6) PLEASE ENSURE CABLE IS CLEANLY DRESSED ON BOOMS	
7) PLEASE HAVE EXTRA R119/R132/R338 ON HAND AT FOCUS	
8) PIPES DRAWN OUT OF POSITION ARE MARKED WITH CALLOUTS	

TYPICAL	
PURPOSE	COLOR
	CHANNEL
	JOINT

**KENNEDY CENTER OPERA HOUSE**  
2700 F ST., NW, WASHINGTON, D.C. 20566  
JOHN F. KENNEDY CENTER FOR THE PERFORMING ARTS

**THE THEATRE SCHOOL**  
at DePaul University

**CARMEN**  
BY GEORGES BIZET


DIRECTOR.....DAVID GATELY  
SCENIC DESIGN.....ALLEN CHARLES KLEIN  
LIGHTING DESIGN.....SAM EADS  
TECHNICAL DIRECTOR.....PAUL TAYLOR  
PROFESSOR.....TODD HENSLEY

REVISIONS	CONTENTS
NO: MODERN - 2.21.2025	1: OVERSTAGE PLAN    6: ACT 3 DECK
	2: FOH VERTICALS    7: ACT 4 DECK
	3: ACT 1 DECK    8: CL SECTION SR
	4: ACT 2 DECK    9: STAR DRAP

**FOH, VERTICALS**

DATE: FEB. 21, 2025    DRAFTED BY: SME  
SCALE: 1/2" = 1'-0"    PLATE SIZE: ARCH E

COUNTER WEIGHT

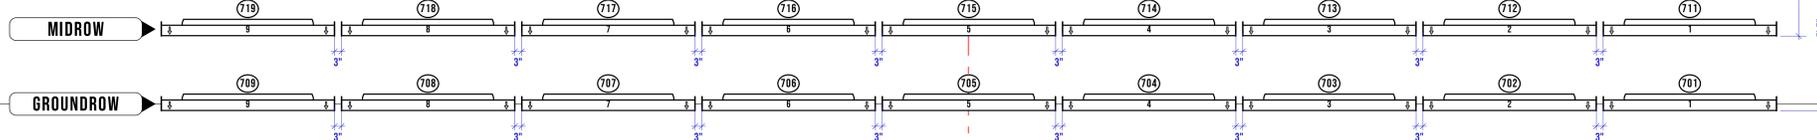


CAGE

RP CYC

SR DECK MOUNT 4  
L 29'-3" H 53'-8"

SL DECK MOUNT 4  
L 29'-3" H 53'-8"

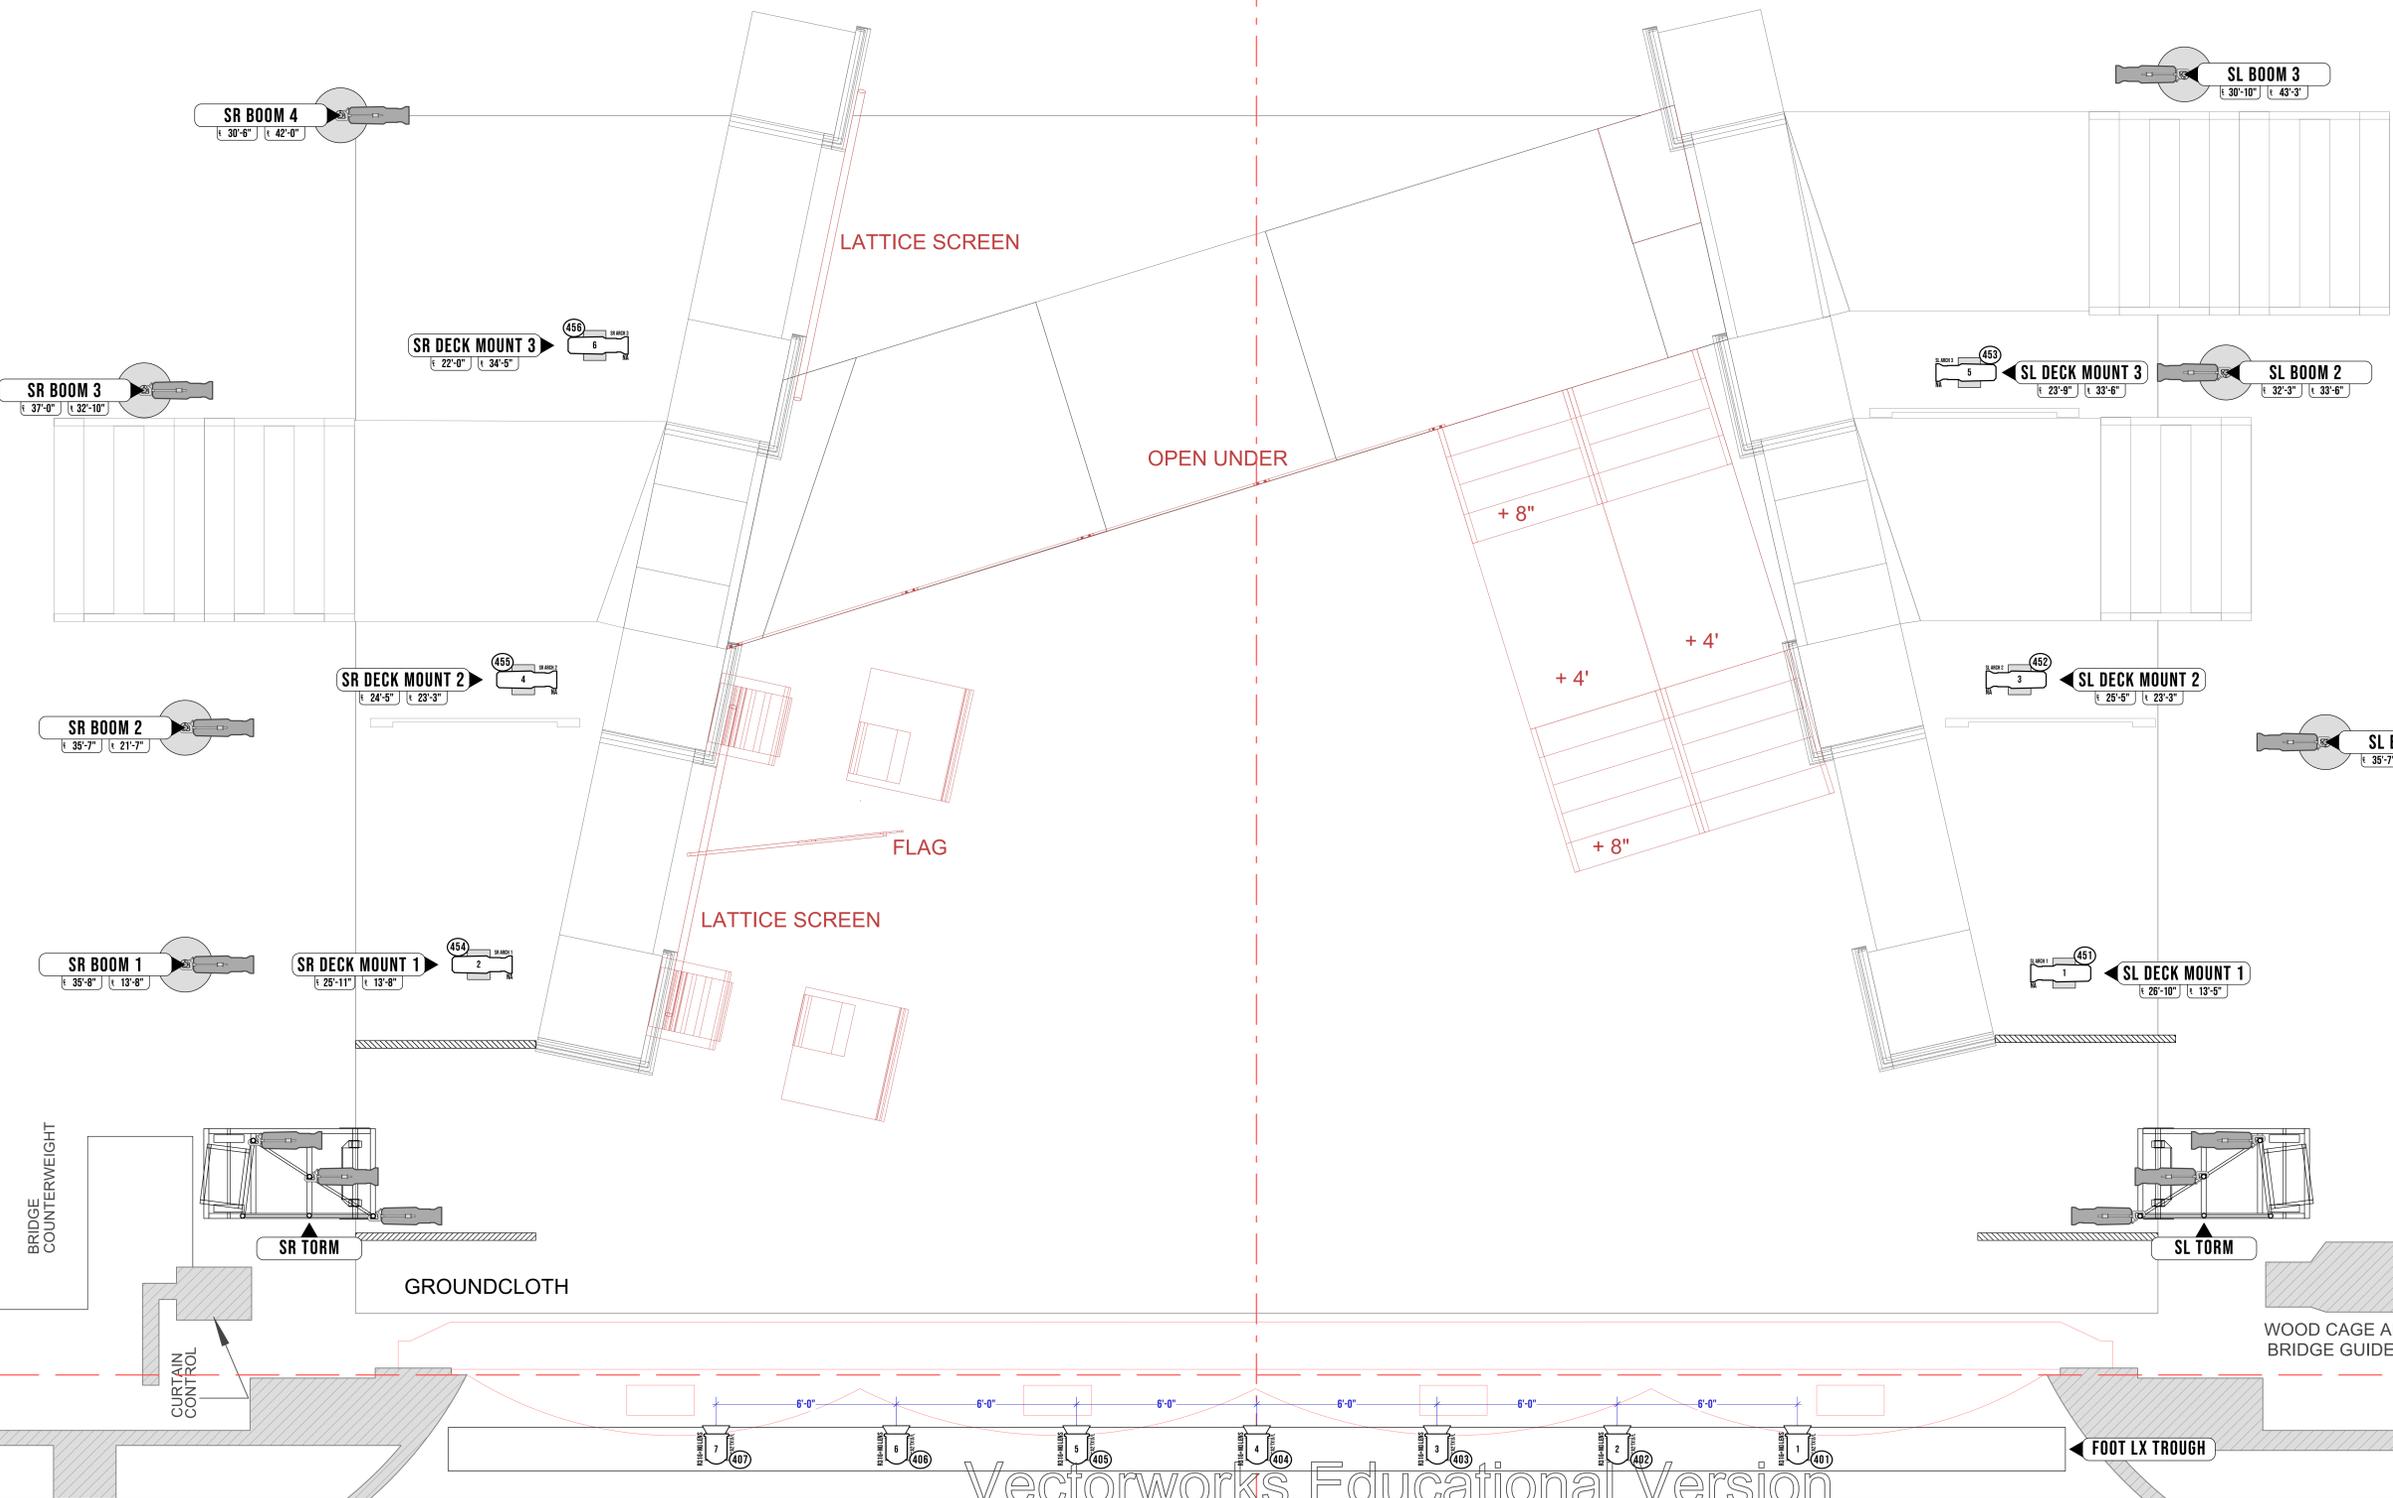

**SYMBOL KEY**

SYMBOL	DESCRIPTION	QTY
[Symbol]	ETC SOURCE 4 LUSTR 36" @ 140W	8
[Symbol]	COLORTRAN 6" FRESNEL @ 750W	7
[Symbol]	CHROMAQ COLORFORCE II 72 @ 800W	18
[Symbol]	PRACTICAL	-
ACCESSORIES		
[Symbol]	7.5" BARNDOOR	7
[Symbol]	FLOOR PLATE	14

**NOTES**

- 1) UNITS WITHOUT DIMENSIONS ARE PLACED ON 18" CENTERS
- 2) DIMENSIONS FOR ALL UNITS EXCEPT STRIP LIGHTS ARE TAKEN FROM THE CENTER. STRIP DIMENSIONS FROM EACH END
- 3) ELECTRICS ARE TRIMMED FROM THE BOTTOM OF PIPE
- 4) ALL MOVERS ARE ORIENTED WITH SCREENS UPSTAGE
- 5) PLEASE APPROPRIATELY LABEL ANY CABLE LONGER THAN 25'
- 6) PLEASE ENSURE CABLE IS CLEANLY DRESSED ON BOOMS
- 7) PLEASE HAVE EXTRA R119/R132/R238 ON HAND AT FOCUS
- 8) PIPES DRAWN OUT OF POSITION ARE MARKED WITH CALLOUTS

**TYPICAL**

PURPOSE	COLOR
[Symbol]	UNIT
[Symbol]	CHANNEL

**KENNEDY CENTER OPERA HOUSE**  
2700 F ST., NW, WASHINGTON, D.C. 20566  
JOHN F. KENNEDY CENTER FOR THE PERFORMING ARTS

**THE THEATRE SCHOOL**  
at DePaul University

**CARMEN**  
BY GEORGES BIZET

DIRECTOR..... DAVID GATELY  
SCENIC DESIGN..... ALLEN CHARLES KLEIN  
LIGHTING DESIGN..... SAM EADS  
TECHNICAL DIRECTOR..... PAUL TAYLOR  
PROFESSOR..... TODD HENSLEY

**REVISIONS**

NO.	DATE	DESCRIPTION
1	NOVEMBER - 2.21.2025	


**CONTENTS**

1: OVERSTAGE PLAT	6: ACT 3 DECK
2: FOUL VERTICALS	6: ACT 4 DECK
3: ACT 1 DECK	7: CL SECTION SR
4: ACT 2 DECK	8: STAR DRIP

**DECK (ACT 1)**

DATE: FEB. 21, 2025 DRAFTED BY: SME  
SCALE: 1/2" = 1'-0" PLATE SIZE: ARCH E

COUNTER WEIGHT

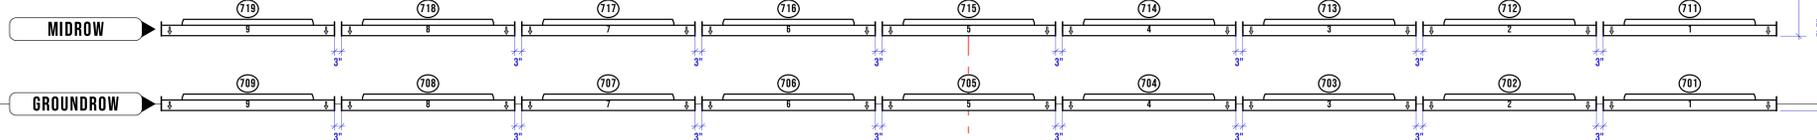


CAGE

RP CYC



FOLIAGE DROP

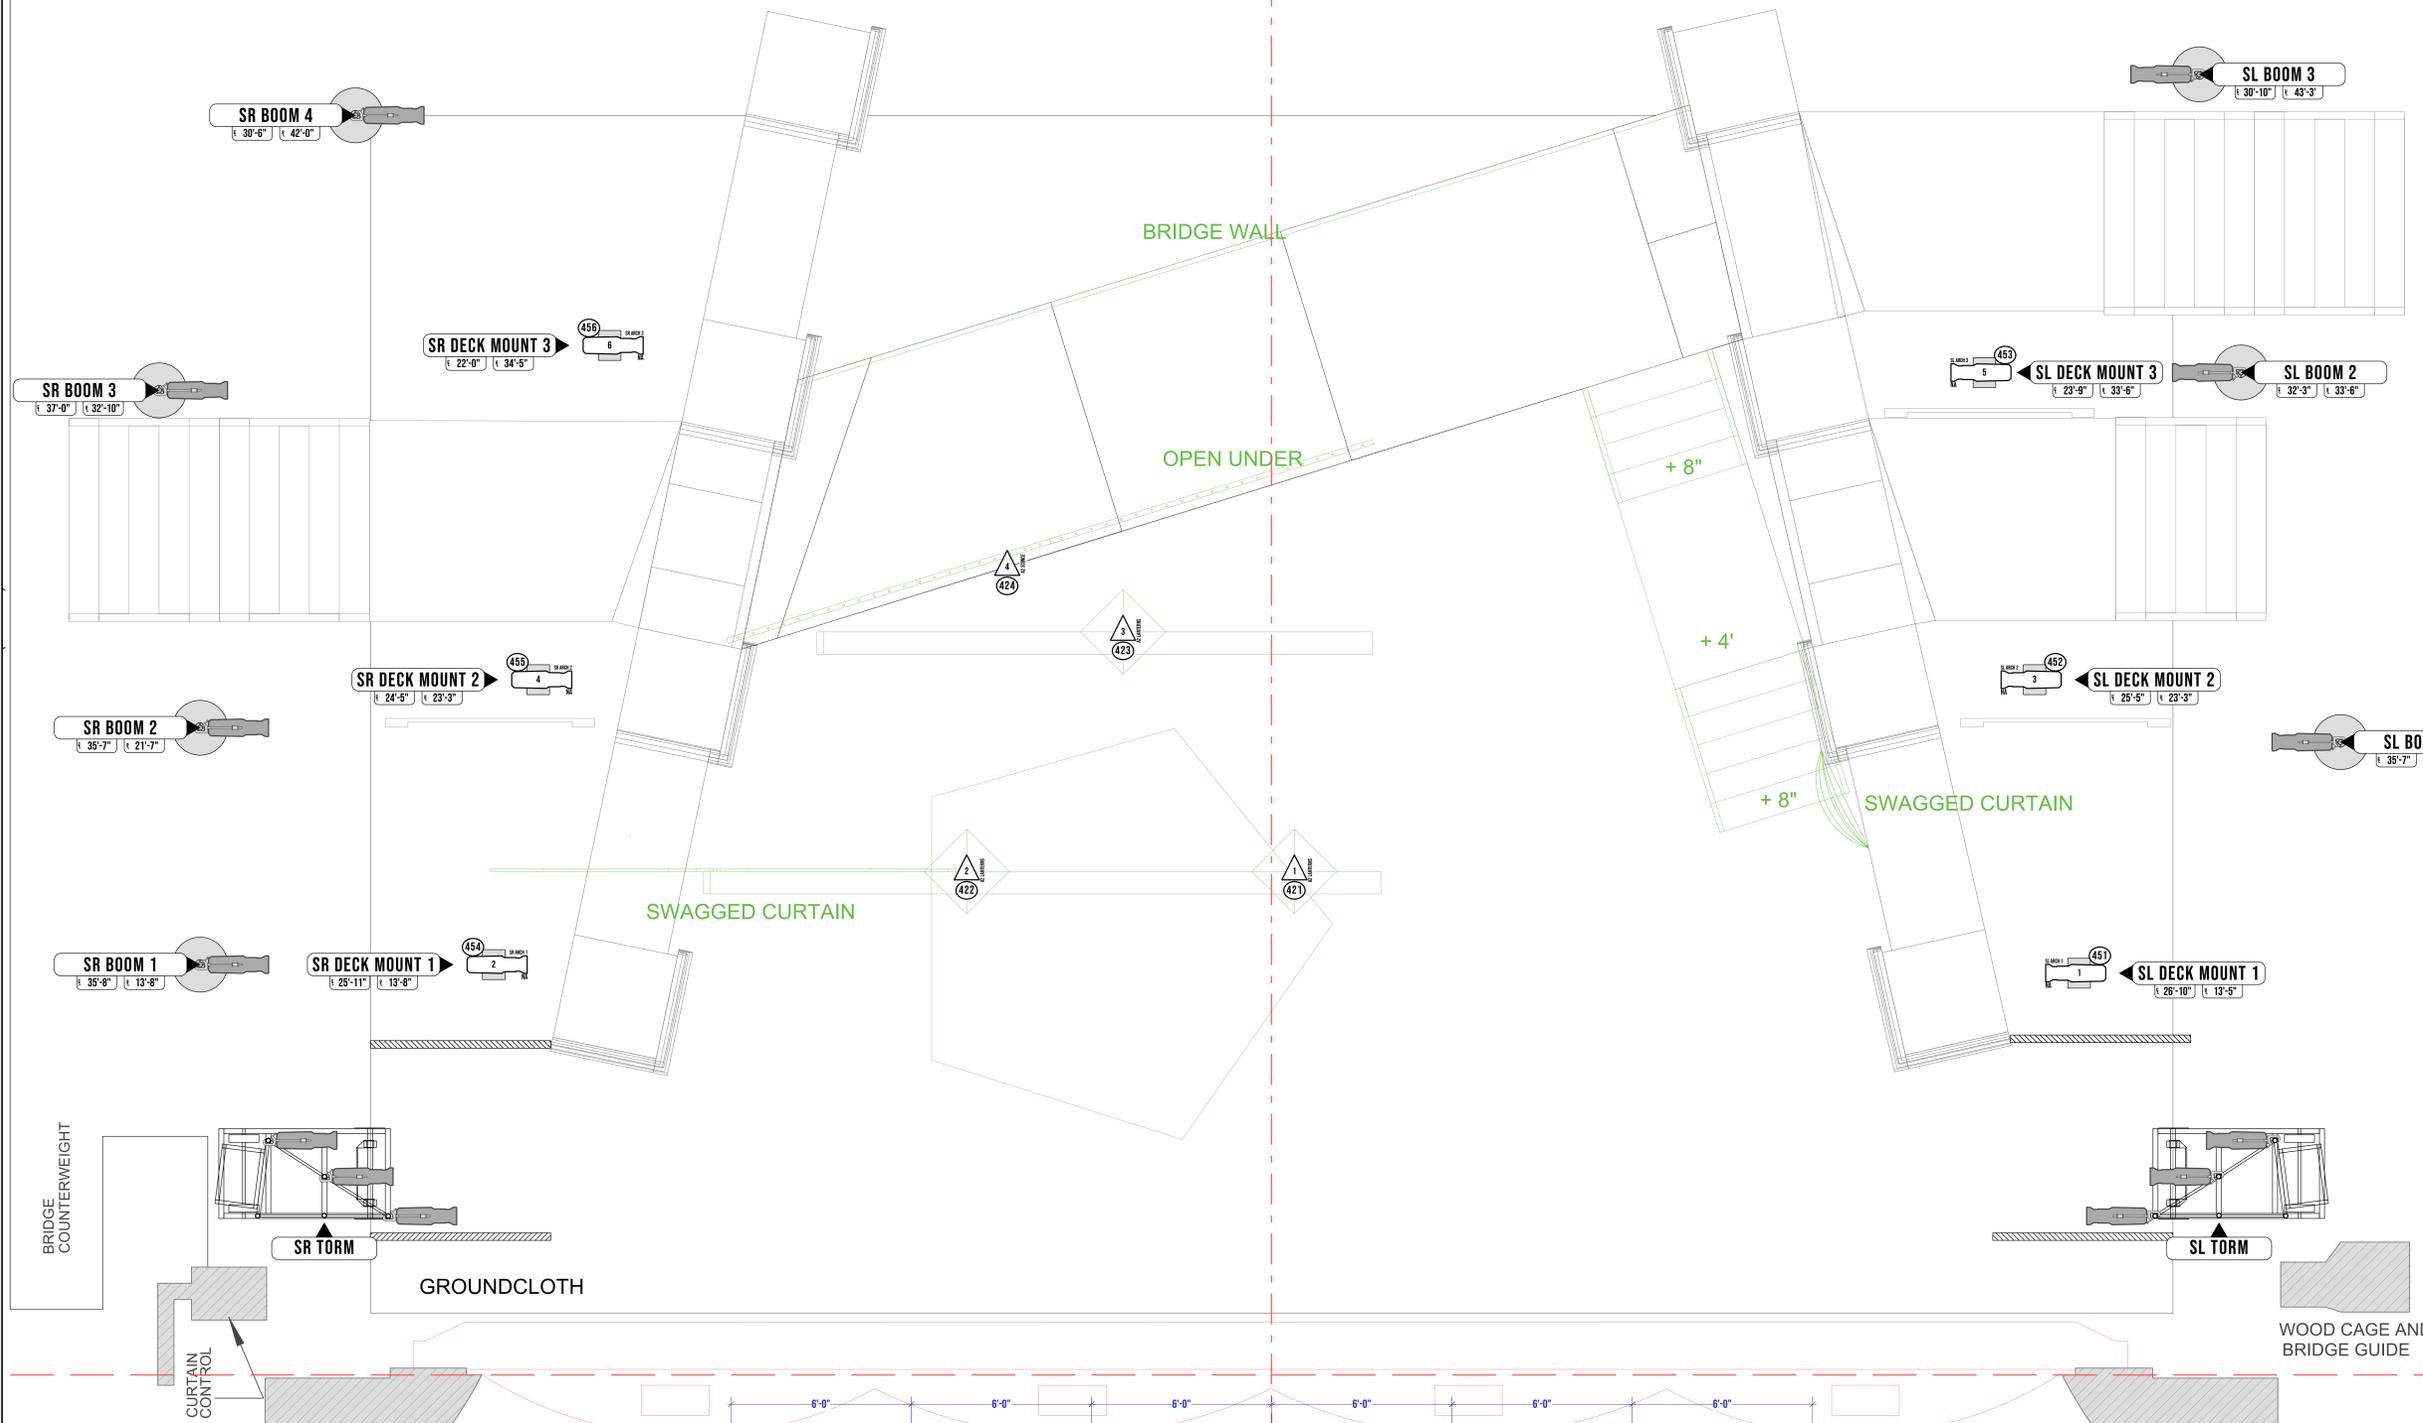


**SYMBOL KEY**

SYMBOL	DESCRIPTION	QTY
[Symbol]	ETC SOURCE 4 LUSTR 36" @ 140W	8
[Symbol]	COLORTRAN 6" FRESNEL @ 750W	7
[Symbol]	CHROMAQ COLORFORCE II 72 @ 800W	18
[Symbol]	PRACTICAL	-
ACCESSORIES		
[Symbol]	7.5" BARNDOOR	7
[Symbol]	FLOOR PLATE	14

**NOTES**

- 1) UNITS WITHOUT DIMENSIONS ARE PLACED ON 18" CENTERS
- 2) DIMENSIONS FOR ALL UNITS EXCEPT STRIP LIGHTS ARE TAKEN FROM THE CENTER. STRIPS DIMENSIONS FROM EACH END
- 3) ELECTRICS ARE TRIMMED FROM THE BOTTOM OF PIPE
- 4) ALL MOVERS ARE ORIENTED WITH SCREENS UPSTAGE
- 5) PLEASE APPROPRIATELY LABEL ANY CABLE LONGER THAN 25'
- 6) PLEASE ENSURE CABLE IS CLEANLY DRESSED ON BOOMS
- 7) PLEASE HAVE EXTRA R119/R132/R338 ON HAND AT FOCUS
- 8) PIPES DRAWN OUT OF POSITION ARE MARKED WITH CALLOUTS

**TYPICAL**

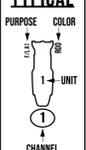

**KENNEDY CENTER OPERA HOUSE**  
2700 F ST., NW, WASHINGTON, D.C. 20566  
JOHN F. KENNEDY CENTER FOR THE PERFORMING ARTS

**THE THEATRE SCHOOL**  
At DePaul University

**CARMEN**  
BY GEORGES BIZET

DIRECTOR..... DAVID GATELY  
SCENIC DESIGN..... ALLEN CHARLES KLEIN  
LIGHTING DESIGN..... SAM EADS  
TECHNICAL DIRECTOR..... PAUL TAYLOR  
PROFESSOR..... TODD HENSLEY


REVISIONS	CONTENTS
NO: MODERN - 2.21.2025	1: OVERSTAGE PLAT 6: ACT 3 DECK
	2: FORK VERTICALS 7: ACT 4 DECK
	3: ACT 1 DECK 8: CL SECTION SR
	4: ACT 2 DECK 9: STAR DRBP

**DECK (ACT 2)**

DATE: FEB. 21, 2025 DRAFTED BY: SME  
SCALE: 1/2" = 1'-0" PLATE SIZE: ARCH E

COUNTER WEIGHT

CAGE

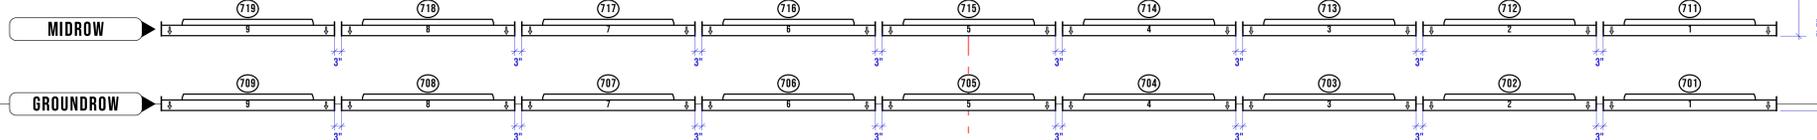

RP CYC


SR DECK MOUNT 4  
L 29'-3" H 53'-8"

STAR DROP

SL DECK MOUNT 4  
L 29'-3" H 53'-8"

V DROP

WHITE SCRIM

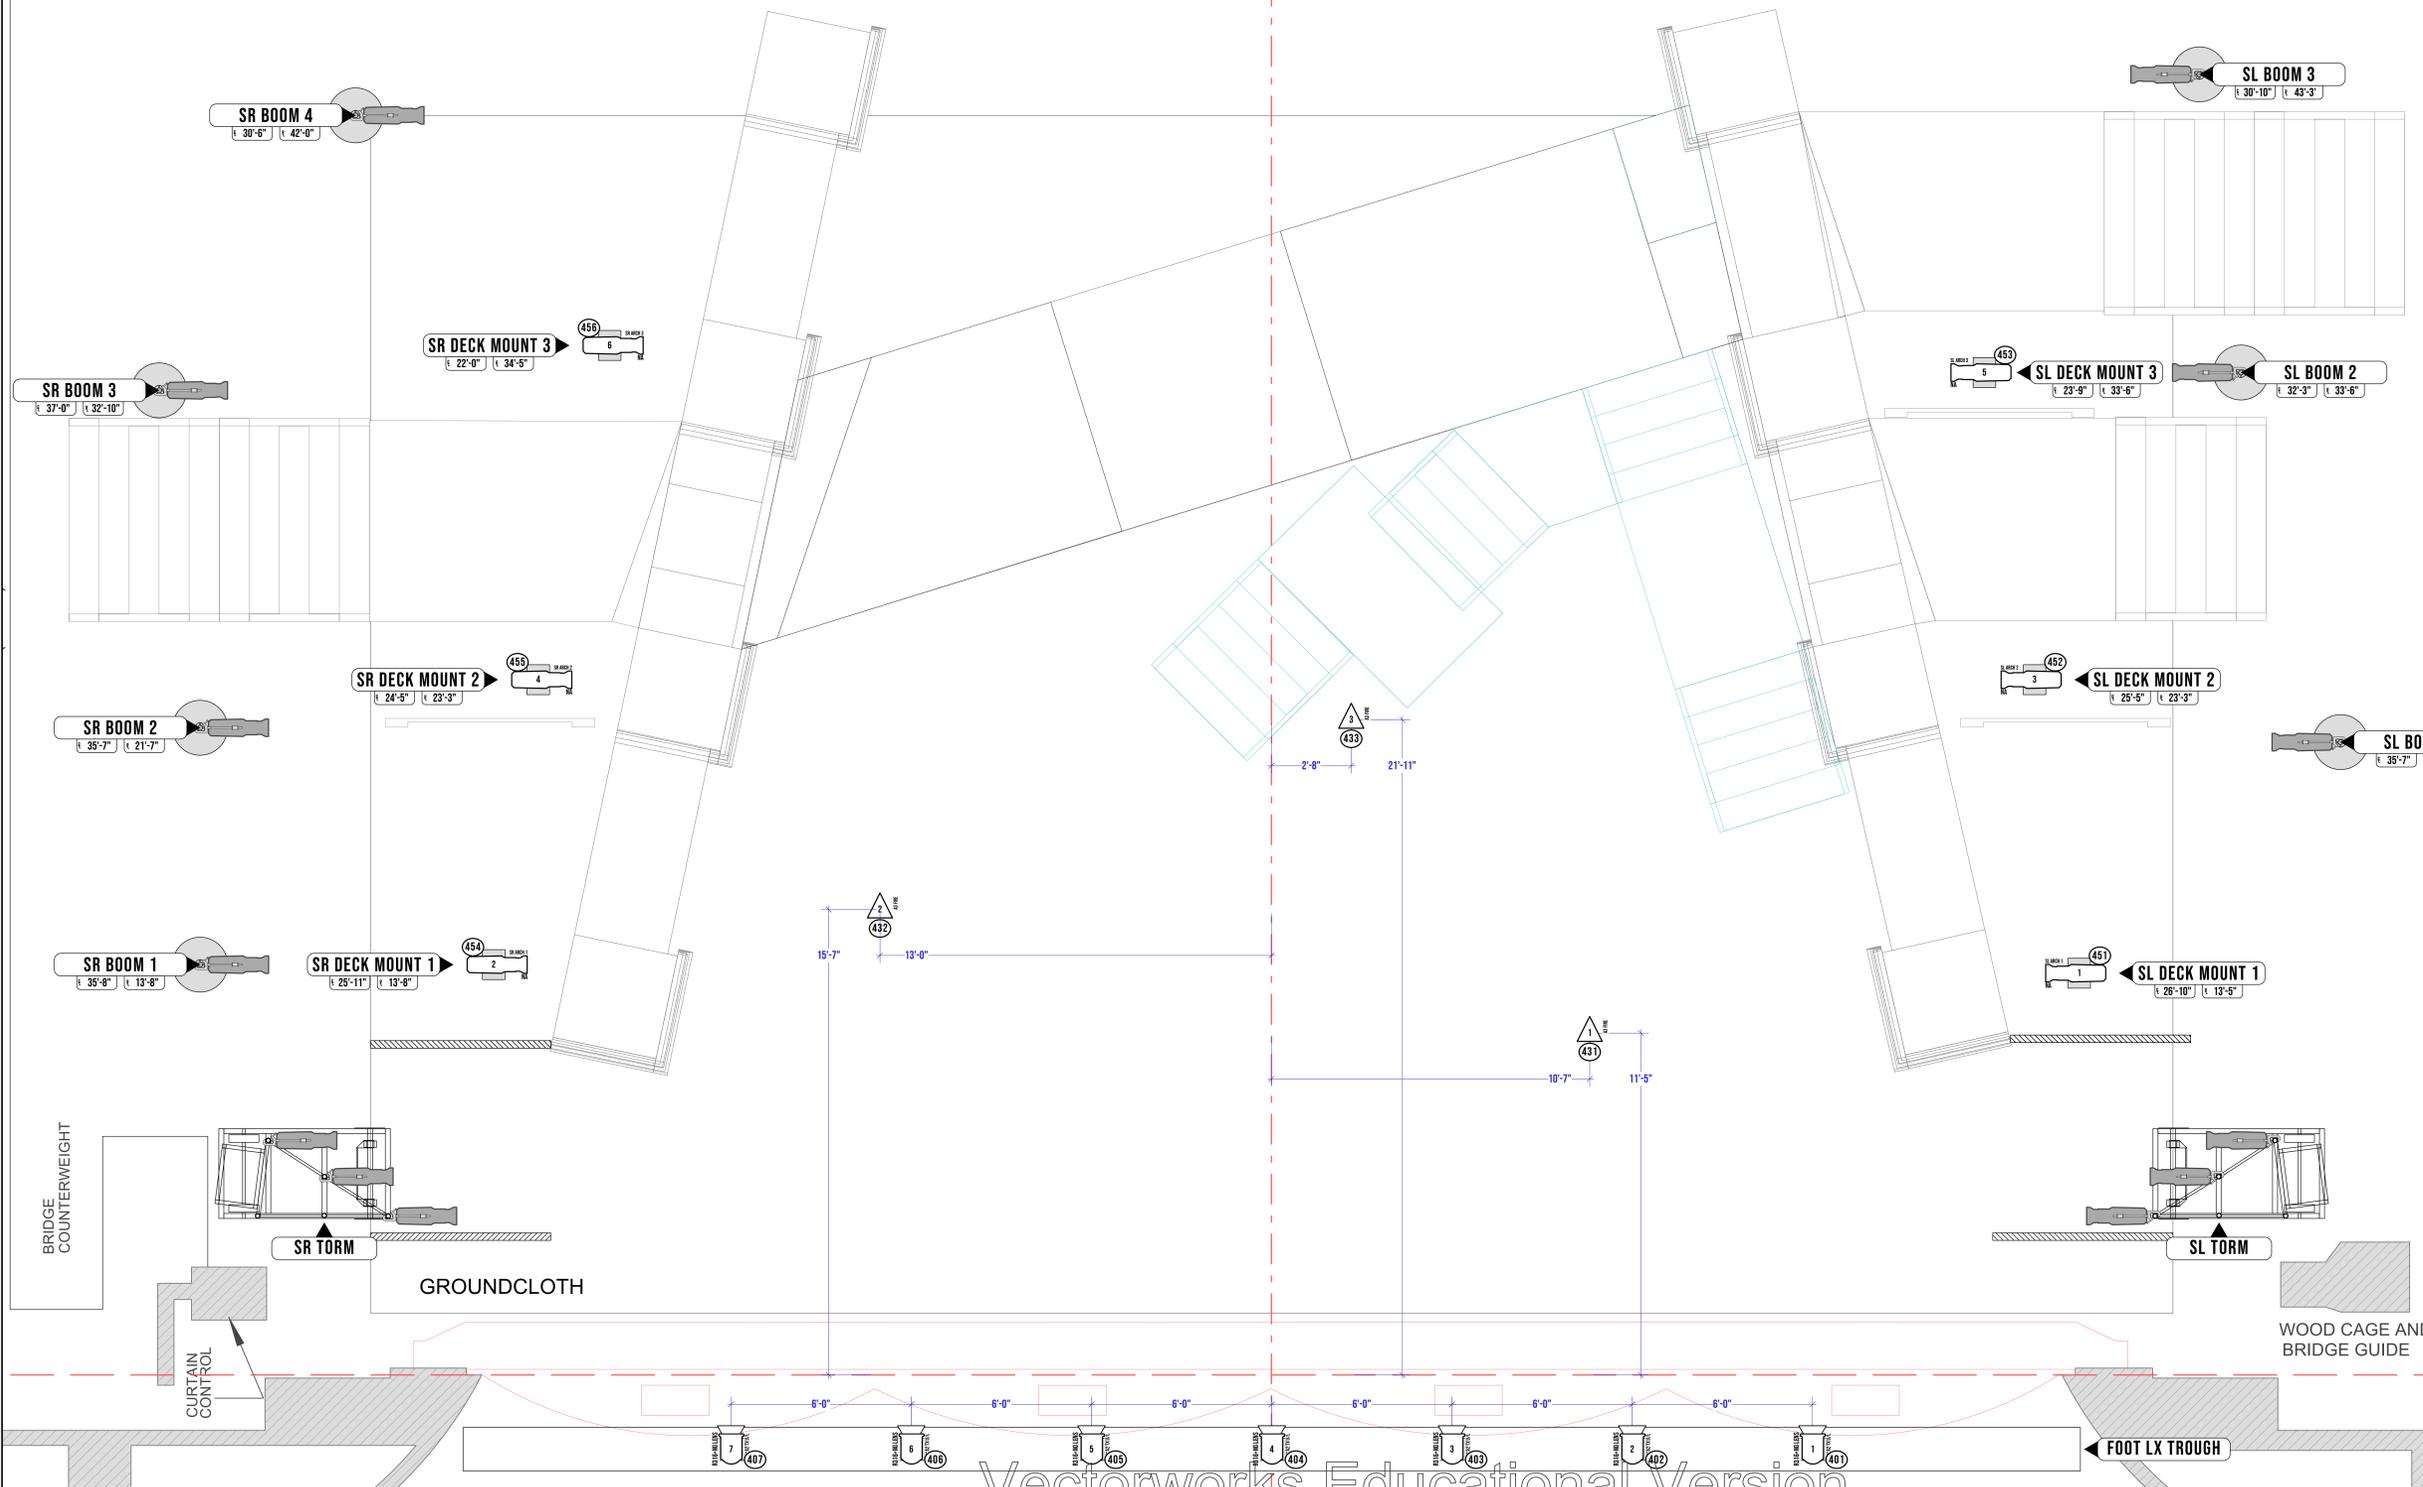

**SYMBOL KEY**

SYMBOL	DESCRIPTION	QTY
[Symbol]	ETC SOURCE 4 LUSTRA 36" @ 140W	8
[Symbol]	COLORTRAN 6" FRESNEL @ 750W	7
[Symbol]	CHROMAQ COLORFORCE II 72 @ 800W	18
[Symbol]	PRACTICAL	-
ACCESSORIES		
[Symbol]	7.5" BARNDOOR	7
[Symbol]	FLOOR PLATE	14

**NOTES**

- 1) UNITS WITHOUT DIMENSIONS ARE PLACED ON 18" CENTERS
- 2) DIMENSIONS FOR ALL UNITS EXCEPT STRIP LIGHTS ARE TAKEN FROM THE CENTER. STRIPS DIMENSIONS FROM EACH END
- 3) ELECTRICS ARE TRIMMED FROM THE BOTTOM OF PIPE
- 4) ALL MOVERS ARE ORIENTED WITH SCREENS UPSTAGE
- 5) PLEASE APPROPRIATELY LABEL ANY CABLE LONGER THAN 25'
- 6) PLEASE ENSURE CABLE IS CLEANLY DRESSED ON BOOMS
- 7) PLEASE HAVE EXTRA R119/R132/R338 ON HAND AT FOCUS
- 8) PIPES DRAWN OUT OF POSITION ARE MARKED WITH CALLOUTS

**TYPICAL**

PURPOSE	COLOR
[Symbol]	[Symbol]
[Symbol]	[Symbol]
[Symbol]	[Symbol]

**KENNEDY CENTER OPERA HOUSE**  
2700 F ST., NW, WASHINGTON, D.C. 20566  
JOHN F. KENNEDY CENTER FOR THE PERFORMING ARTS

**THE THEATRE SCHOOL**  
At DePaul University

**CARMEN**  
BY GEORGES BIZET

DIRECTOR..... DAVID GATELY  
SCENIC DESIGN..... ALLEN CHARLES KLEIN  
LIGHTING DESIGN..... SAM EADS  
TECHNICAL DIRECTOR..... PAUL TAYLOR  
PROFESSOR..... TODD HENSLEY

**REVISIONS**

NO.	DATE	DESCRIPTION
1	MOEVM - 2.21.2025	


**CONTENTS**

1: OVERSTAGE PLAT	6: ACT 3 DECK
2: FOH VERTICALS	7: CL SECTION SR
3: ACT 1 DECK	8: STAR DROP
4: ACT 2 DECK	

**DECK (ACT 3)**

DATE: FEB. 21, 2025 DRAFTED BY: SME  
SCALE: 1/2" = 1'-0" PLATE SIZE: ARCH E

COUNTER WEIGHT

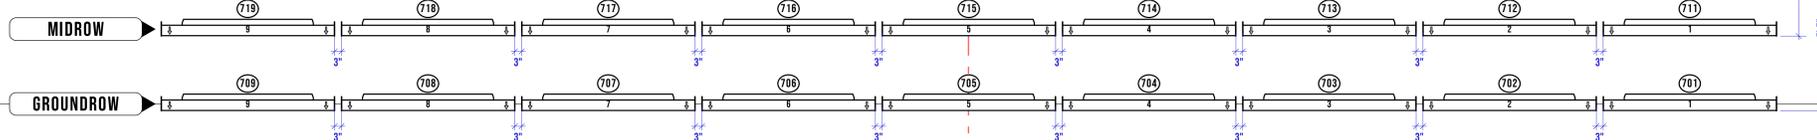


CAGE

RP CYC



BACKDROP

ESCAMILLO DROP

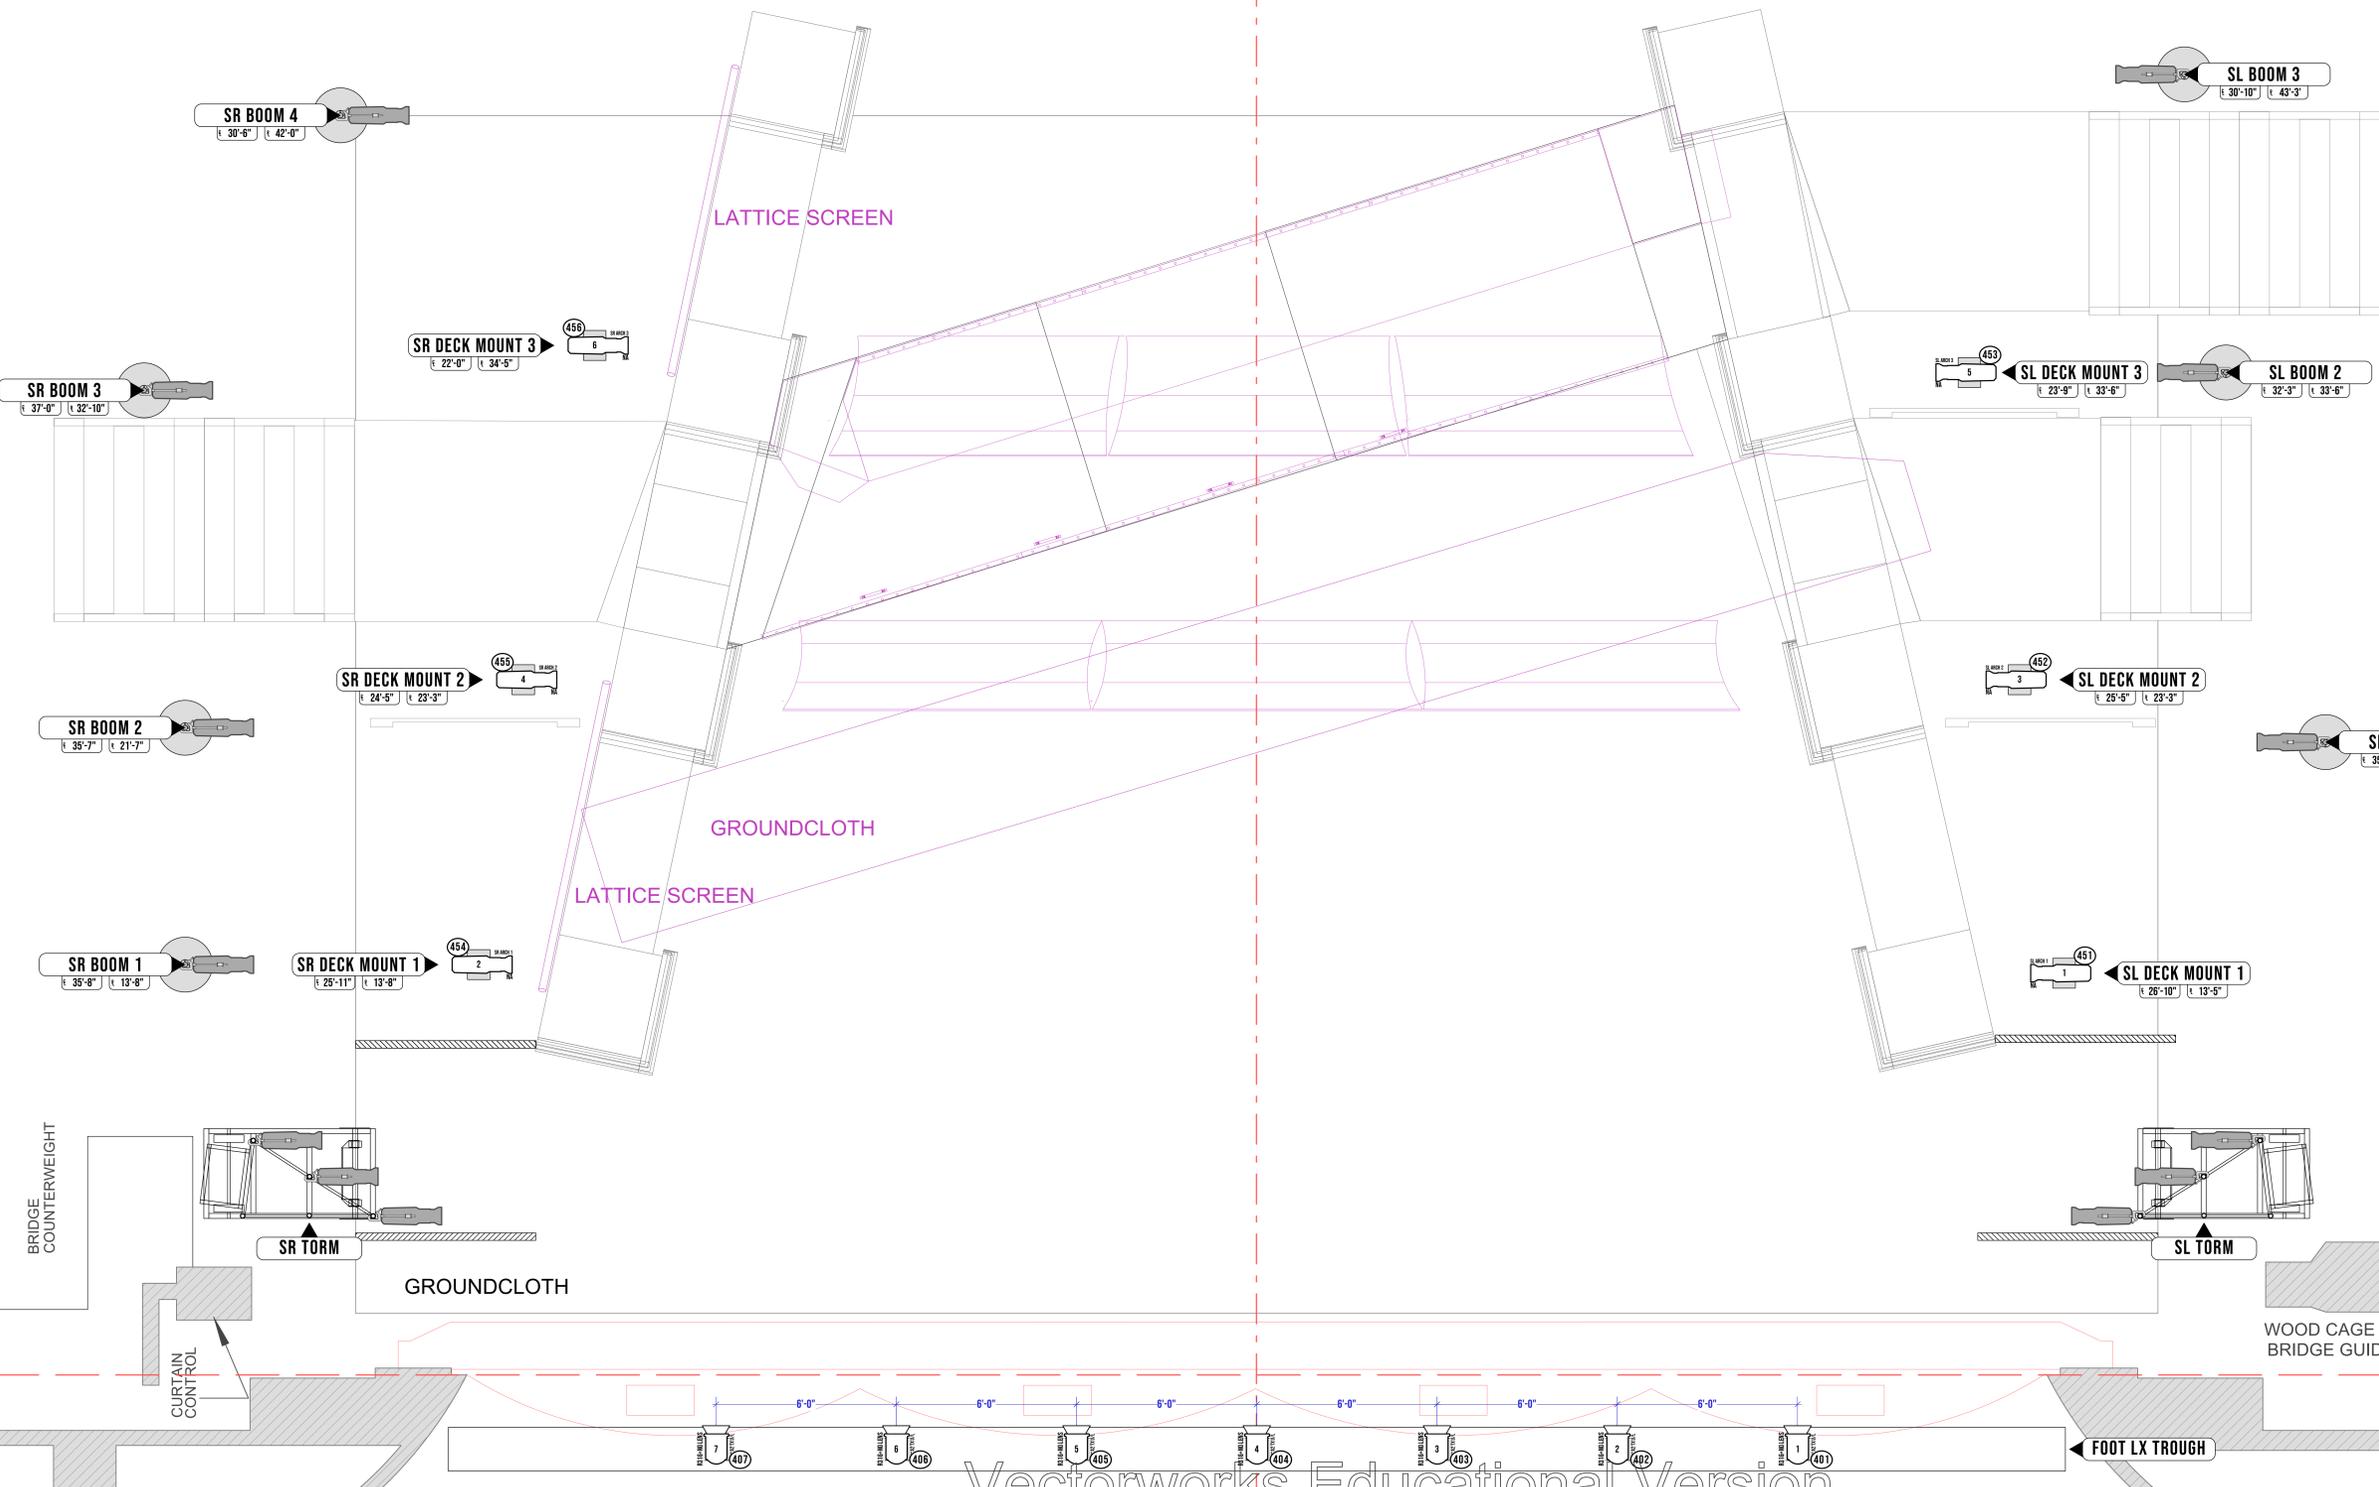


**SYMBOL KEY**

SYMBOL	DESCRIPTION	QTY
[Symbol]	ETC SOURCE 4 LUSTR 36" @ 140W	8
[Symbol]	COLORTRAN 6" FRESNEL @ 750W	7
[Symbol]	CHROMAQ COLORFORCE II 72 @ 800W	18
[Symbol]	PRACTICAL	-
ACCESSORIES		
[Symbol]	7.5" BARNDOOR	7
[Symbol]	FLOOR PLATE	14

**NOTES**

- 1) UNITS WITHOUT DIMENSIONS ARE PLACED ON 18" CENTERS
- 2) DIMENSIONS FOR ALL UNITS EXCEPT STRIP LIGHTS ARE TAKEN FROM THE CENTER. STRIPS DIMENSIONS FROM EACH END
- 3) ELECTRICS ARE TRIMMED FROM THE BOTTOM OF PIPE
- 4) ALL MOVERS ARE ORIENTED WITH SCREENS UPSTAGE
- 5) PLEASE APPROPRIATELY LABEL ANY CABLE LONGER THAN 25'
- 6) PLEASE ENSURE CABLE IS CLEANLY DRESSED ON BOOMS
- 7) PLEASE HAVE EXTRA R119/R132/R338 ON HAND AT FOCUS
- 8) PIPES DRAWN OUT OF POSITION ARE MARKED WITH CALLOUTS

**TYPICAL**

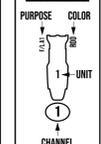

**KENNEDY CENTER OPERA HOUSE**  
2700 F ST., NW, WASHINGTON, D.C. 20566  
JOHN F. KENNEDY CENTER FOR THE PERFORMING ARTS

**THE THEATRE SCHOOL**  
At DePaul University


**CARMEN**  
BY GEORGES BIZET

DIRECTOR..... DAVID GATELY  
SCENIC DESIGN..... ALLEN CHARLES KLEIN  
LIGHTING DESIGN..... SAM EADS  
TECHNICAL DIRECTOR..... PAUL TAYLOR  
PROFESSOR..... TODD HENSLEY

REVISIONS	CONTENTS
NO: MODERN - 2.21.2025	1: OVERSTAGE PLAT 6: ACT 3 DECK
	2: FORK VERTICALS 6: ACT 4 DECK
	3: ACT 1 DECK 7: CL SECTION SR
	4: ACT 2 DECK 8: STAR DRBP

**DECK (ACT 4)**

DATE: FEB. 21, 2025 DRAFTED BY: SME  
SCALE: 1/2" = 1'-0" PLATE SIZE: ARCH E

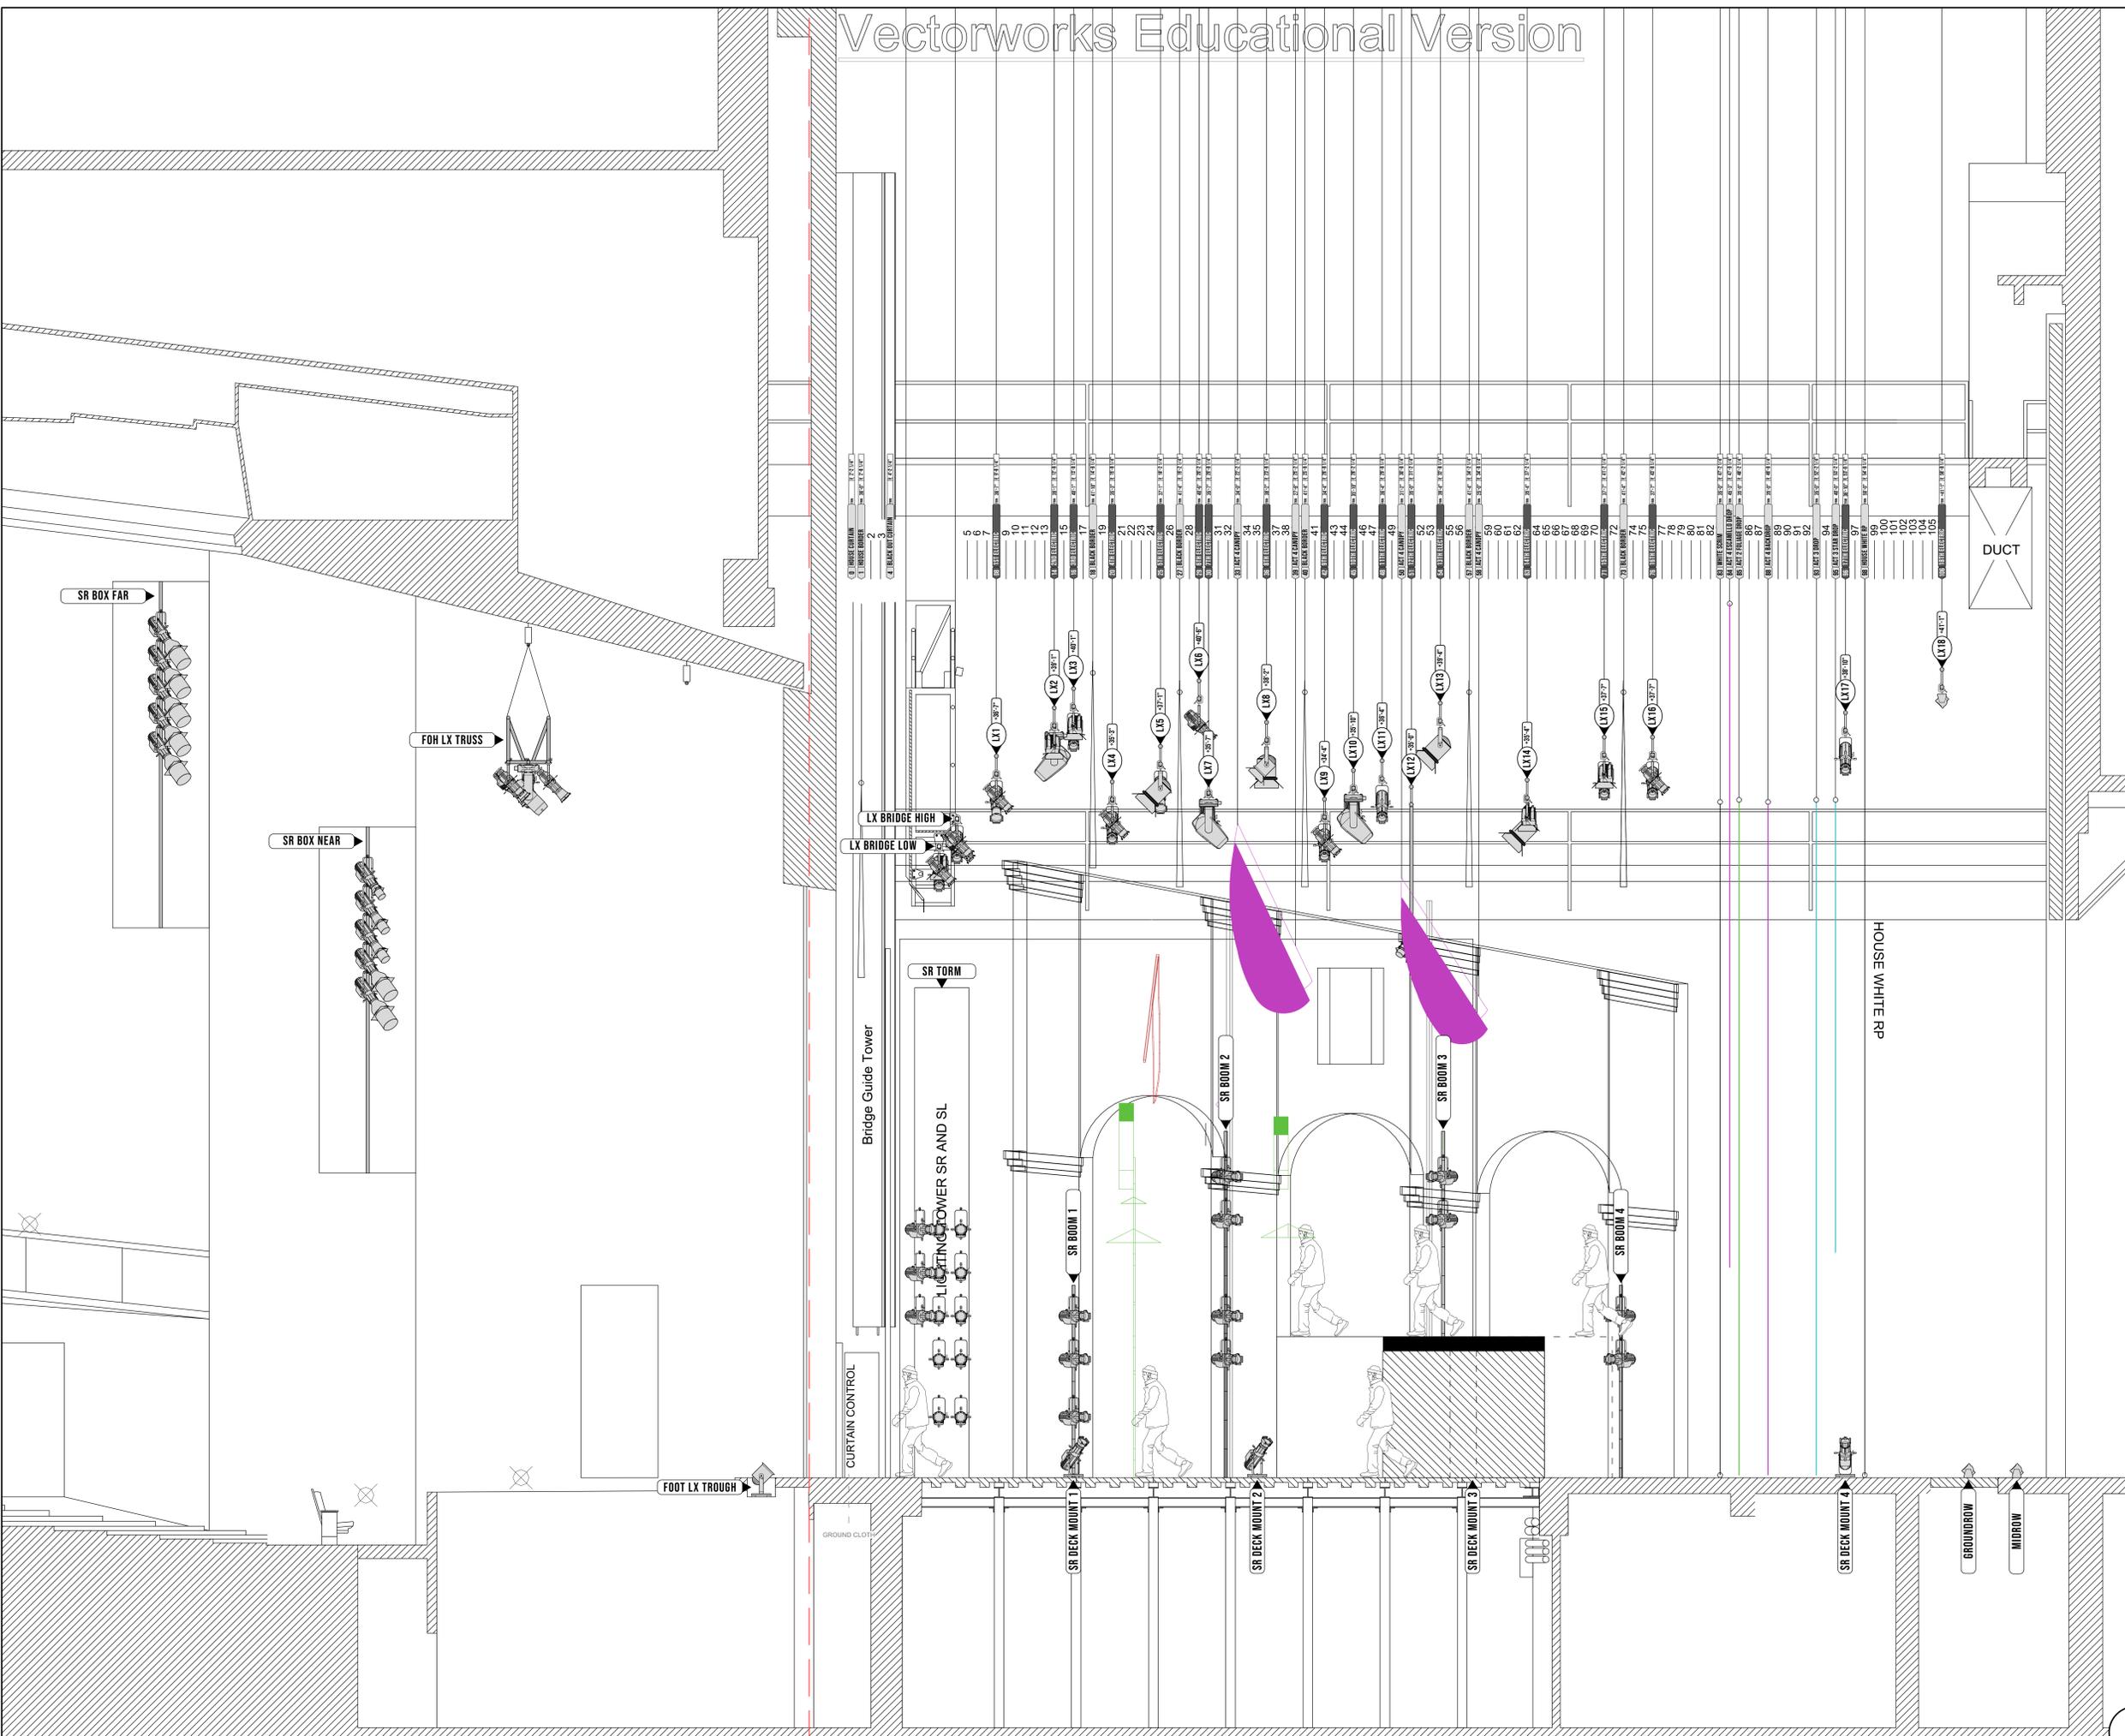

SYMBOL KEY		QTY
[Symbol]	ETC SOURCE 4 19° @ 575W	10
[Symbol]	ETC SOURCE 4 26° @ 575W	10
[Symbol]	ETC SOURCE 4 36° @ 575W	6
[Symbol]	ETC SOURCE 4 50° @ 575W	3
[Symbol]	ETC SOURCE 4 LUSTRA 14° @ 140W	17
[Symbol]	ETC SOURCE 4 LUSTRA 19° @ 140W	10
[Symbol]	ETC SOURCE 4 LUSTRA 26° @ 140W	26
[Symbol]	ETC SOURCE 4 LUSTRA 36° @ 140W	27
[Symbol]	ETC SOURCE 4 LUSTRA 50° @ 140W	10
[Symbol]	COLORTAN 6" FRESNEL @ 750W	3
[Symbol]	COLORTAN 8" FRESNEL @ 2KW	26
[Symbol]	ETC COLORSOURCE FRESNEL V @ 148W	31
[Symbol]	CHROMAQ COLORFORCE II 72 @ 800W	9
[Symbol]	ETC HALCYON PLATINUM @ 1.82KW	4
[Symbol]	LOOK SOLUTIONS UNIQUE 2.1 @ 1.5KW	2
[Symbol]	MARTIN AF 1 FAN @ 190W	2
ACCESSORIES		
[Symbol]	6.25" SHORT TOP HAT	1
[Symbol]	7.5" BARNDOOR	27
[Symbol]	10" BARNDOOR	26
[Symbol]	S/4" B" GOBO HOLDER	16

**NOTES**

- 1) UNITS WITHOUT DIMENSIONS ARE PLACED ON 18" CENTERS
- 2) DIMENSIONS FOR ALL UNITS EXCEPT STRIP LIGHTS ARE TAKEN FROM THE CENTER. STRIPS DIMENSIONED FROM EACH END
- 3) ELECTRICS ARE TRIMMED FROM THE BOTTOM OF PIPE
- 4) ALL MOVIES ARE ORIENTED WITH SCREENS UPSTAGE
- 5) PLEASE APPROPRIATELY LABEL ANY CABLE LONGER THAN 25'
- 6) PLEASE ENSURE CABLE IS CLEANLY DRESSED ON BOOMS
- 7) PLEASE HAVE EXTRA R119/R132/R338 ON HAND AT FOCUS
- 8) PIPES DRAWN OUT OF POSITION ARE MARKED WITH CALLOUTS

**TYPICAL**

PURPOSE: CHANNEL  
COLOR: 1" UNITS

**KENNEDY CENTER OPERA HOUSE**  
2700 F ST., NW, WASHINGTON, D.C. 20566  
JOHN F. KENNEDY CENTER FOR THE PERFORMING ARTS

**THE THEATRE SCHOOL**  
at DePaul University

**CARMEN**  
BY GEORGES BIZET

DIRECTOR.....DAVID GATELY  
SCENIC DESIGN.....ALLEN CHARLES KLEIN  
LIGHTING DESIGN.....SAM EADS  
TECHNICAL DIRECTOR.....PAUL TAYLOR  
PROFESSOR.....TODD HENSLEY


REVISIONS	CONTENTS
NO: MODFORM - 2.21.2025	1: OVERSTAGE PLAT 6: ACT 3 DECK 2: FOH VERTICALS 7: ACT 4 DECK 3: ACT 1 DECK 8: CL SECTION SR 4: ACT 2 DECK

**CL SECTION SR**

DATE: FEB. 21, 2025 DRAFTED BY: SME  
SCALE: 3/8" = 1'-0" PLATE SIZE: ARCH E

**NOTES**

- 1) STAR SYMBOLS REPRESENT GLASS CRYSTALS
- 2) PLEASE USE A VARIETY OF CRYSTALS TO CONSTRUCT THE DROP
- 3) CRYSTALS SHOULD NOT BE LARGER THAN 1" X 2"
- 4) CRYSTALS SHOULD BE SUSPENDED FROM BATTEN USING SPIDER WIRE, FISHING LINE, OR SIMILAR FILAMENT

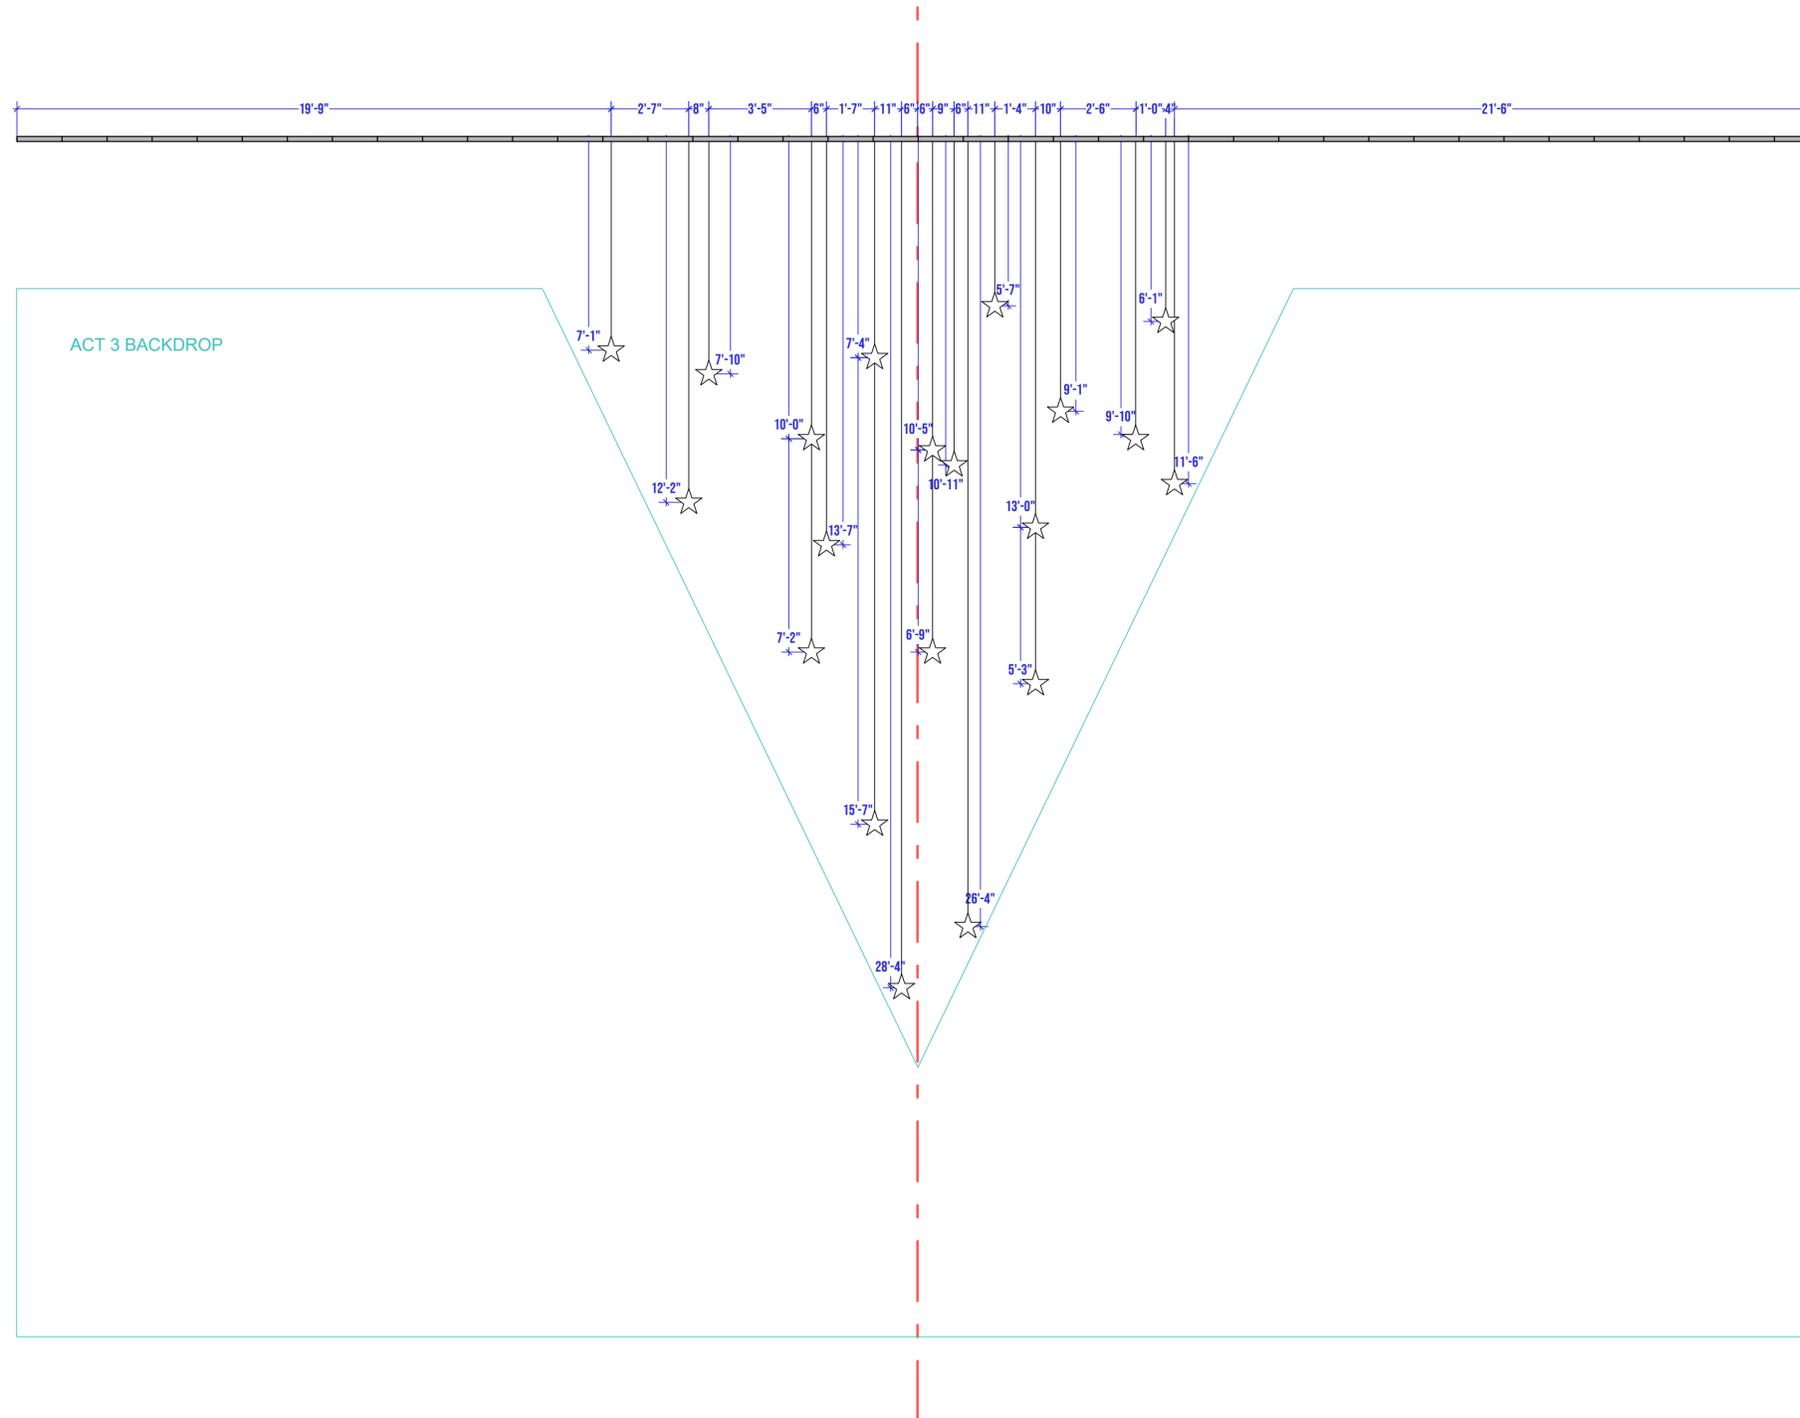

SYMBOL KEY		QTY
	GLASS CRYSTAL, 1" X 2" MAX	20

**NOTES**

- 1) UNITS WITHOUT DIMENSIONS ARE PLACED ON 18" CENTERS
- 2) DIMENSIONS FOR ALL UNITS EXCEPT STRIPLIGHTS ARE TAKEN FROM THE CENTER, STRIPS DIMENSIONED FROM EACH END
- 3) ELECTRICS ARE TRIMMED FROM THE BOTTOM OF PIPE
- 4) ALL MOVERS ARE ORIENTED WITH SCREENS UPSTAGE
- 5) PLEASE APPROPRIATELY LABEL ANY CABLE LONGER THAN 25'
- 6) PLEASE ENSURE CABLE IS CLEANLY DRESSED ON BOOMS
- 7) PLEASE HAVE EXTRA R119/R132/R398 ON HAND AT FOCUS
- 8) PIPES DRAWN OUT OF POSITION ARE MARKED WITH CALLOUTS

**TYPICAL**

PURPOSE    COLOR

**KENNEDY CENTER OPERA HOUSE**  
 2700 F ST., NW, WASHINGTON, D.C. 20566  
 JOHN F. KENNEDY CENTER FOR THE PERFORMING ARTS

**THE  
 THEATRE  
 SCHOOL**  
 AT DePaul University

**CARMEN**  
 BY GEORGES BIZET

DIRECTOR.....DAVID GATELY  
 SCENIC DESIGN.....ALLEN CHARLES KLEIN  
 LIGHTING DESIGN.....SAM EADS  
 TECHNICAL DIRECTOR.....PAUL TAYLOR  
 PROFESSOR.....TODD HENSLEY

**REVISIONS**

R01: MIDTERM - 2.21.2025
--------------------------

**CONTENTS**

1: OVERSTAGE PLOT	5: ACT 3 DECK
2: FOH, VERTICALS	6: ACT 4 DECK
3: ACT 1 DECK	7: CL SECTION SR
4: ACT 2 DECK	8: STAR DROP

**STAR DROP**

**8**  
/8

DATE: FEB. 21, 2025    DRAFTED BY: SME  
 SCALE: 1/4" = 1'-0"    PLATE SIZE: ARCH C