

SYMBOL KEY

	ETC S/4 10° @ 575w
	ETC S/4 19° @ 575w
	ETC S/4 26° @ 575w
	ETC S/4 36° @ 575w
	ETC S/4 50° @ 575w
	ETC S/4 70° @ 575w
	Altman PAR64 MFL @ 1kw
	Altman PAR64 WFL @ 1kw
	Selecon Rama 6° Fresnel @ 1kw
	Colortran 8° Fresnel @ 2kw
	ETC Selador Paletta 42 @ 432w
	HES SolaFrame 750 @ 562w
	Wybron Forerunner @ 25w

TYPICAL UNIT


CH	COLOR
UNIT	PURPOSE

LAMPED AT 750W

- NOTES**
- 1) ALL FIXTURES ON 18" CENTERS UNLESS NOTED OTHERWISE.
 - 2) ALL LEXOS START FOCUS SHARP TO SHUTTER.
 - 3) ALL FRESNELS START FOCUS FULL SPOT.
 - 4) ALL UNITS IN SAME CHANNEL MAY TWOFER.

THIS DRAWING REPRESENTS VISUAL CONCEPTS ONLY. THE DESIGNER IS UNQUALIFIED TO DETERMINE THE STRUCTURAL OR ELECTRICAL APPROPRIATENESS OF THIS DESIGN AND WILL NOT ASSUME RESPONSIBILITY FOR IMPROPER ENGINEERING, CONSTRUCTION, HANDLING, OR USE. ALL MATERIALS AND CONSTRUCTION MUST COMPLY WITH THE MOST STRINGENT APPLICABLE FEDERAL AND LOCAL FIRE, SAFETY, ENERGY, AND ENVIRONMENTAL CODES.

DIRECTOR.....	
SCENIC DESIGN.....	
COSTUME DESIGN.....	
WIG, HAIR, MAKEUP DESIGN.....	
LIGHTING DESIGN.....	SAM EADS
SOUND DESIGN.....	
PROJECTION DESIGN.....	
TECHNICAL DIRECTOR.....	
STAGE MANAGEMENT.....	
ASSISTANT LIGHTING DESIGN.....	
HEAD ELECTRICIAN.....	


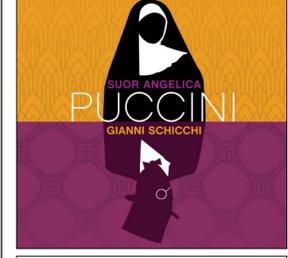


GIANNI SCHICCHI
BY GIACOMO PUCCINI
LIBRETTO BY GIOVACCHINO FORZANO


MERLE RESKIN THEATRE
60 E BALBO AVE, CHICAGO, IL 60605
LIGHTING DESIGN III/III, PROF. CHRIS BINDER

OVERHEAD PLOT

DATE: 11/24/2025	REV: A	DATE: 11/24/2025	NOTE: FINAL	BY: SME
DRAWN BY: SME				
SCALE: 1/2" = 1'-0"				
PLATE SIZE: ARCH E				
TOTAL PLATES: 3				

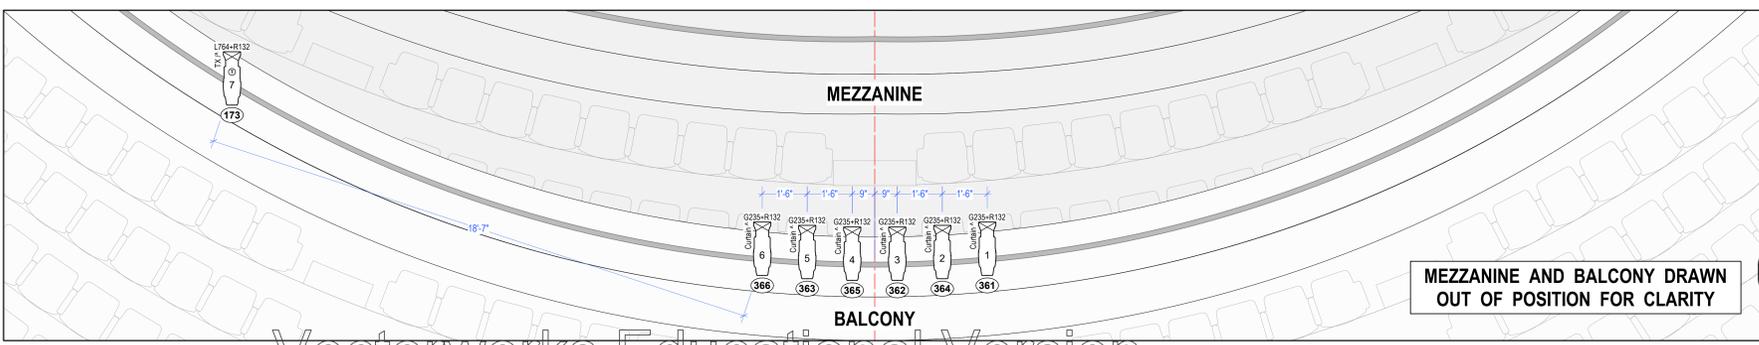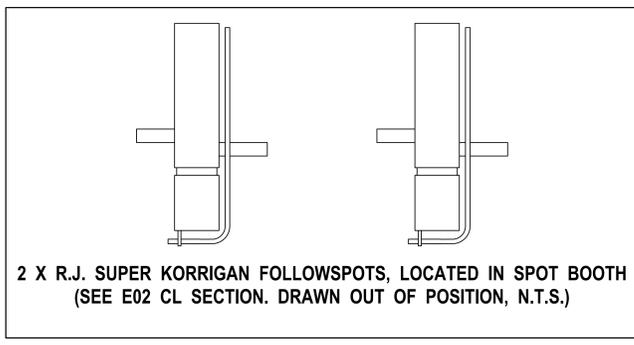

E01

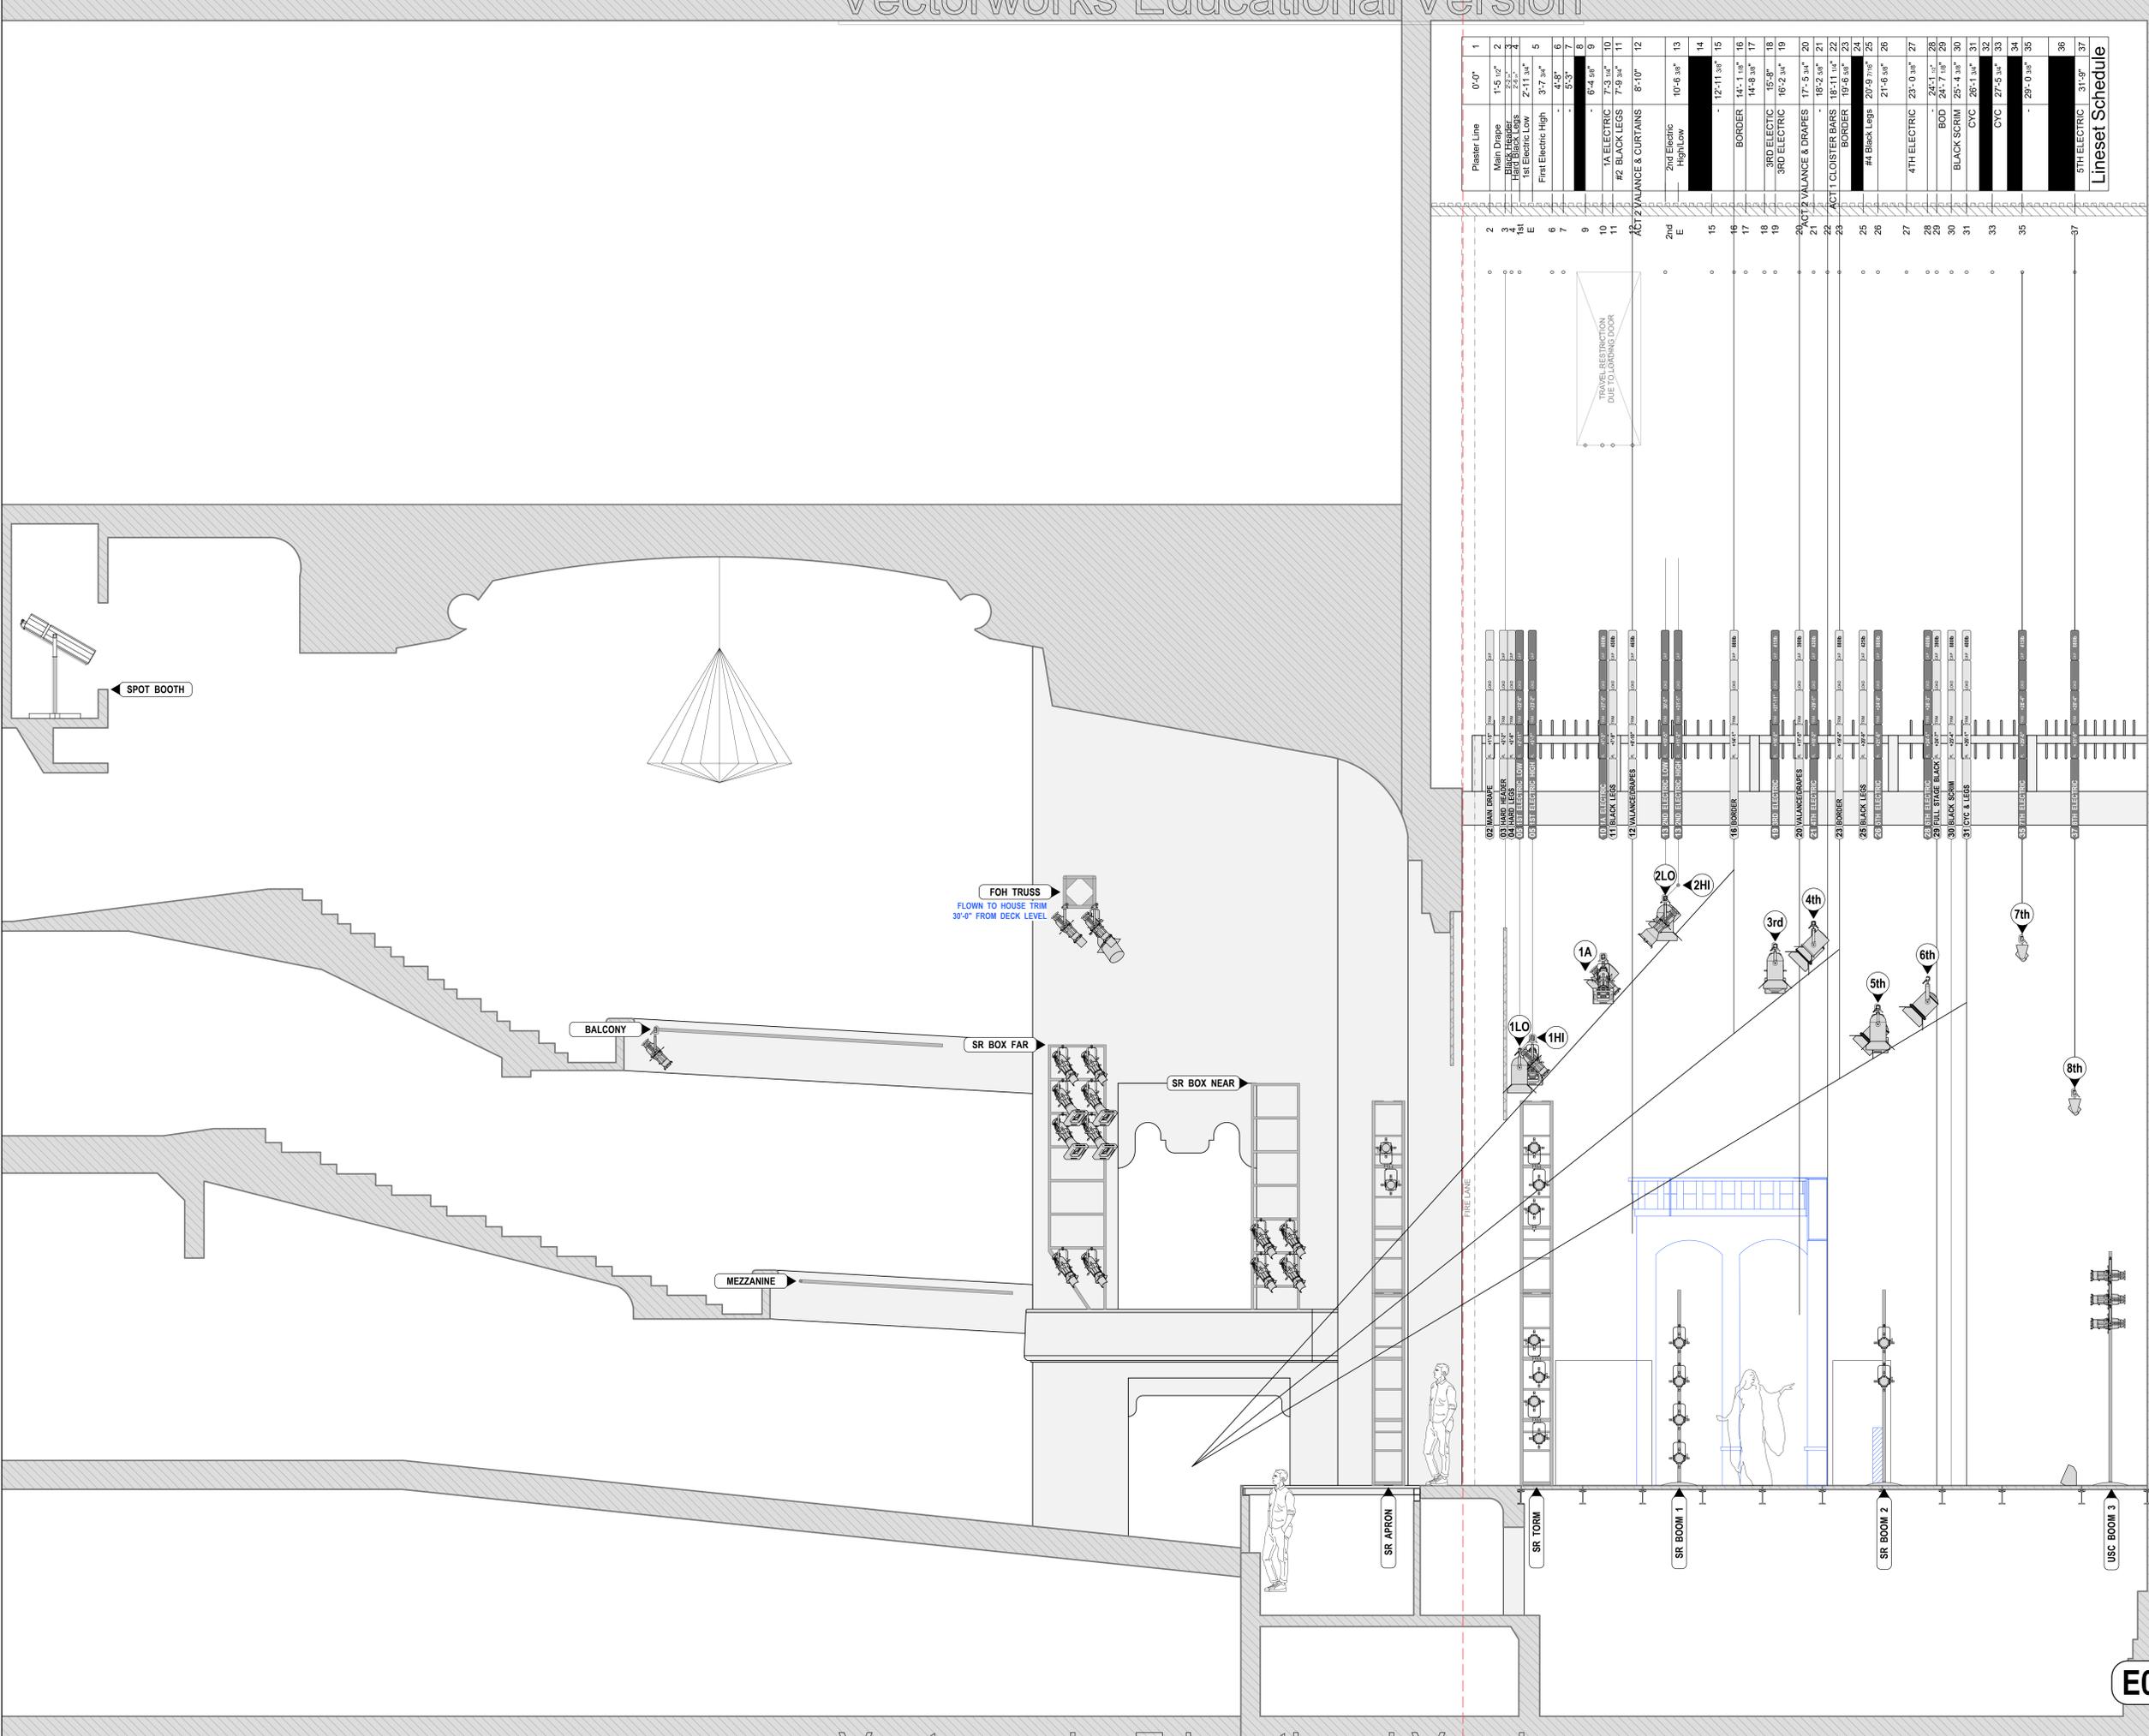

Plaster Line	1	2	3	4	5	6	7	8	9	10	11	12	13	14	15	16	17	18	19	20	21	22	23	24	25	26	27	28	29	30	31	32	33	34	35	36	37
	0'-0"	1'-5 1/2"	2'-5 1/2"	2'-5 1/2"	2'-5 1/2"	3'-7 1/2"	4'-5 1/2"	5'-3 1/2"	6'-4 1/2"	7'-3 1/2"	7'-9 1/2"	8'-10"	10'-6 1/2"	12'-11 1/2"	14'-1 1/2"	14'-8 1/2"	15'-9"	16'-2 1/2"	17'-5 1/2"	18'-2 1/2"	18'-11 1/2"	19'-6 1/2"	20'-9 1/2"	21'-6 1/2"	22'-1 1/2"	23'-0 1/2"	24'-1 1/2"	24'-7 1/2"	25'-4 1/2"	26'-1 1/2"	27'-5 1/2"	28'-0 1/2"	29'-0 1/2"	31'-9"	31'-9"		
	Main Drape	Black Header	1st Electric Low	1st Electric High	2nd Electric High/Low																																

SYMBOL KEY

- ETC S/4 10° @ 575w
- ETC S/4 19° @ 575w
- ETC S/4 26° @ 575w
- ETC S/4 36° @ 575w
- ETC S/4 50° @ 575w
- ETC S/4 70° @ 575w
- Altman PAR64 MFL @ 1kw
- Altman PAR64 WFL @ 1kw
- Selecon Rama 6" Fresnel @ 1kw
- Colortran 8" Fresnel @ 2kw
- ETC Selador Paletta 42 @ 432w
- HES SolaFrame 750 @ 562w
- Wybron Forerunner @ 25w

TYPICAL UNIT


CH COLOR UNIT PURPOSE

LAMPED AT 750W

- NOTES**
- 1) ALL FIXTURES ON 18" CENTERS UNLESS NOTED OTHERWISE.
 - 2) ALL LEXOS START FOCUS SHARP TO SHUTTER.
 - 3) ALL FRESNELS START FOCUS FULL SPOT.
 - 4) ALL UNITS IN SAME CHANNEL MAY TWOFER.

THIS DRAWING REPRESENTS VISUAL CONCEPTS ONLY. THE DESIGNER IS UNQUALIFIED TO DETERMINE THE STRUCTURAL OR ELECTRICAL APPROPRIATENESS OF THIS DESIGN AND WILL NOT ASSUME RESPONSIBILITY FOR IMPROPER ENGINEERING, CONSTRUCTION, HANDLING, OR USE. ALL MATERIALS AND CONSTRUCTION MUST COMPLY WITH THE MOST STRINGENT APPLICABLE FEDERAL, AND LOCAL FIRE, SAFETY, ENERGY AND ENVIRONMENTAL CODES.

DIRECTOR.....	
SCENIC DESIGN.....	
COSTUME DESIGN.....	
WIG, HAIR, MAKEUP DESIGN.....	
LIGHTING DESIGN.....	SAM EADS
SOUND DESIGN.....	
PROJECTION DESIGN.....	
TECHNICAL DIRECTOR.....	
STAGE MANAGEMENT.....	
ASSISTANT LIGHTING DESIGN.....	
HEAD ELECTRICIAN.....	

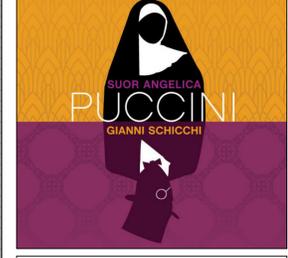

GIANNI SCHICCHI
BY GIACOMO PUCCINI
LIBRETTO BY GIOVACCHINO FORZANO


MERLE RESKIN THEATRE
60 E BALBO AVE, CHICAGO, IL 60605
LIGHTING DESIGN I/III, PROF. CHRIS BINDER

CL SECTION

REV	DATE	NOTE	BY
A	11/24/2025	FINAL	SME

DATE: 11/24/2025
DRAWN BY: SME
SCALE: 3/8" = 1'-0"
PLATE SIZE: ARCH E
TOTAL PLATES: 3

E02

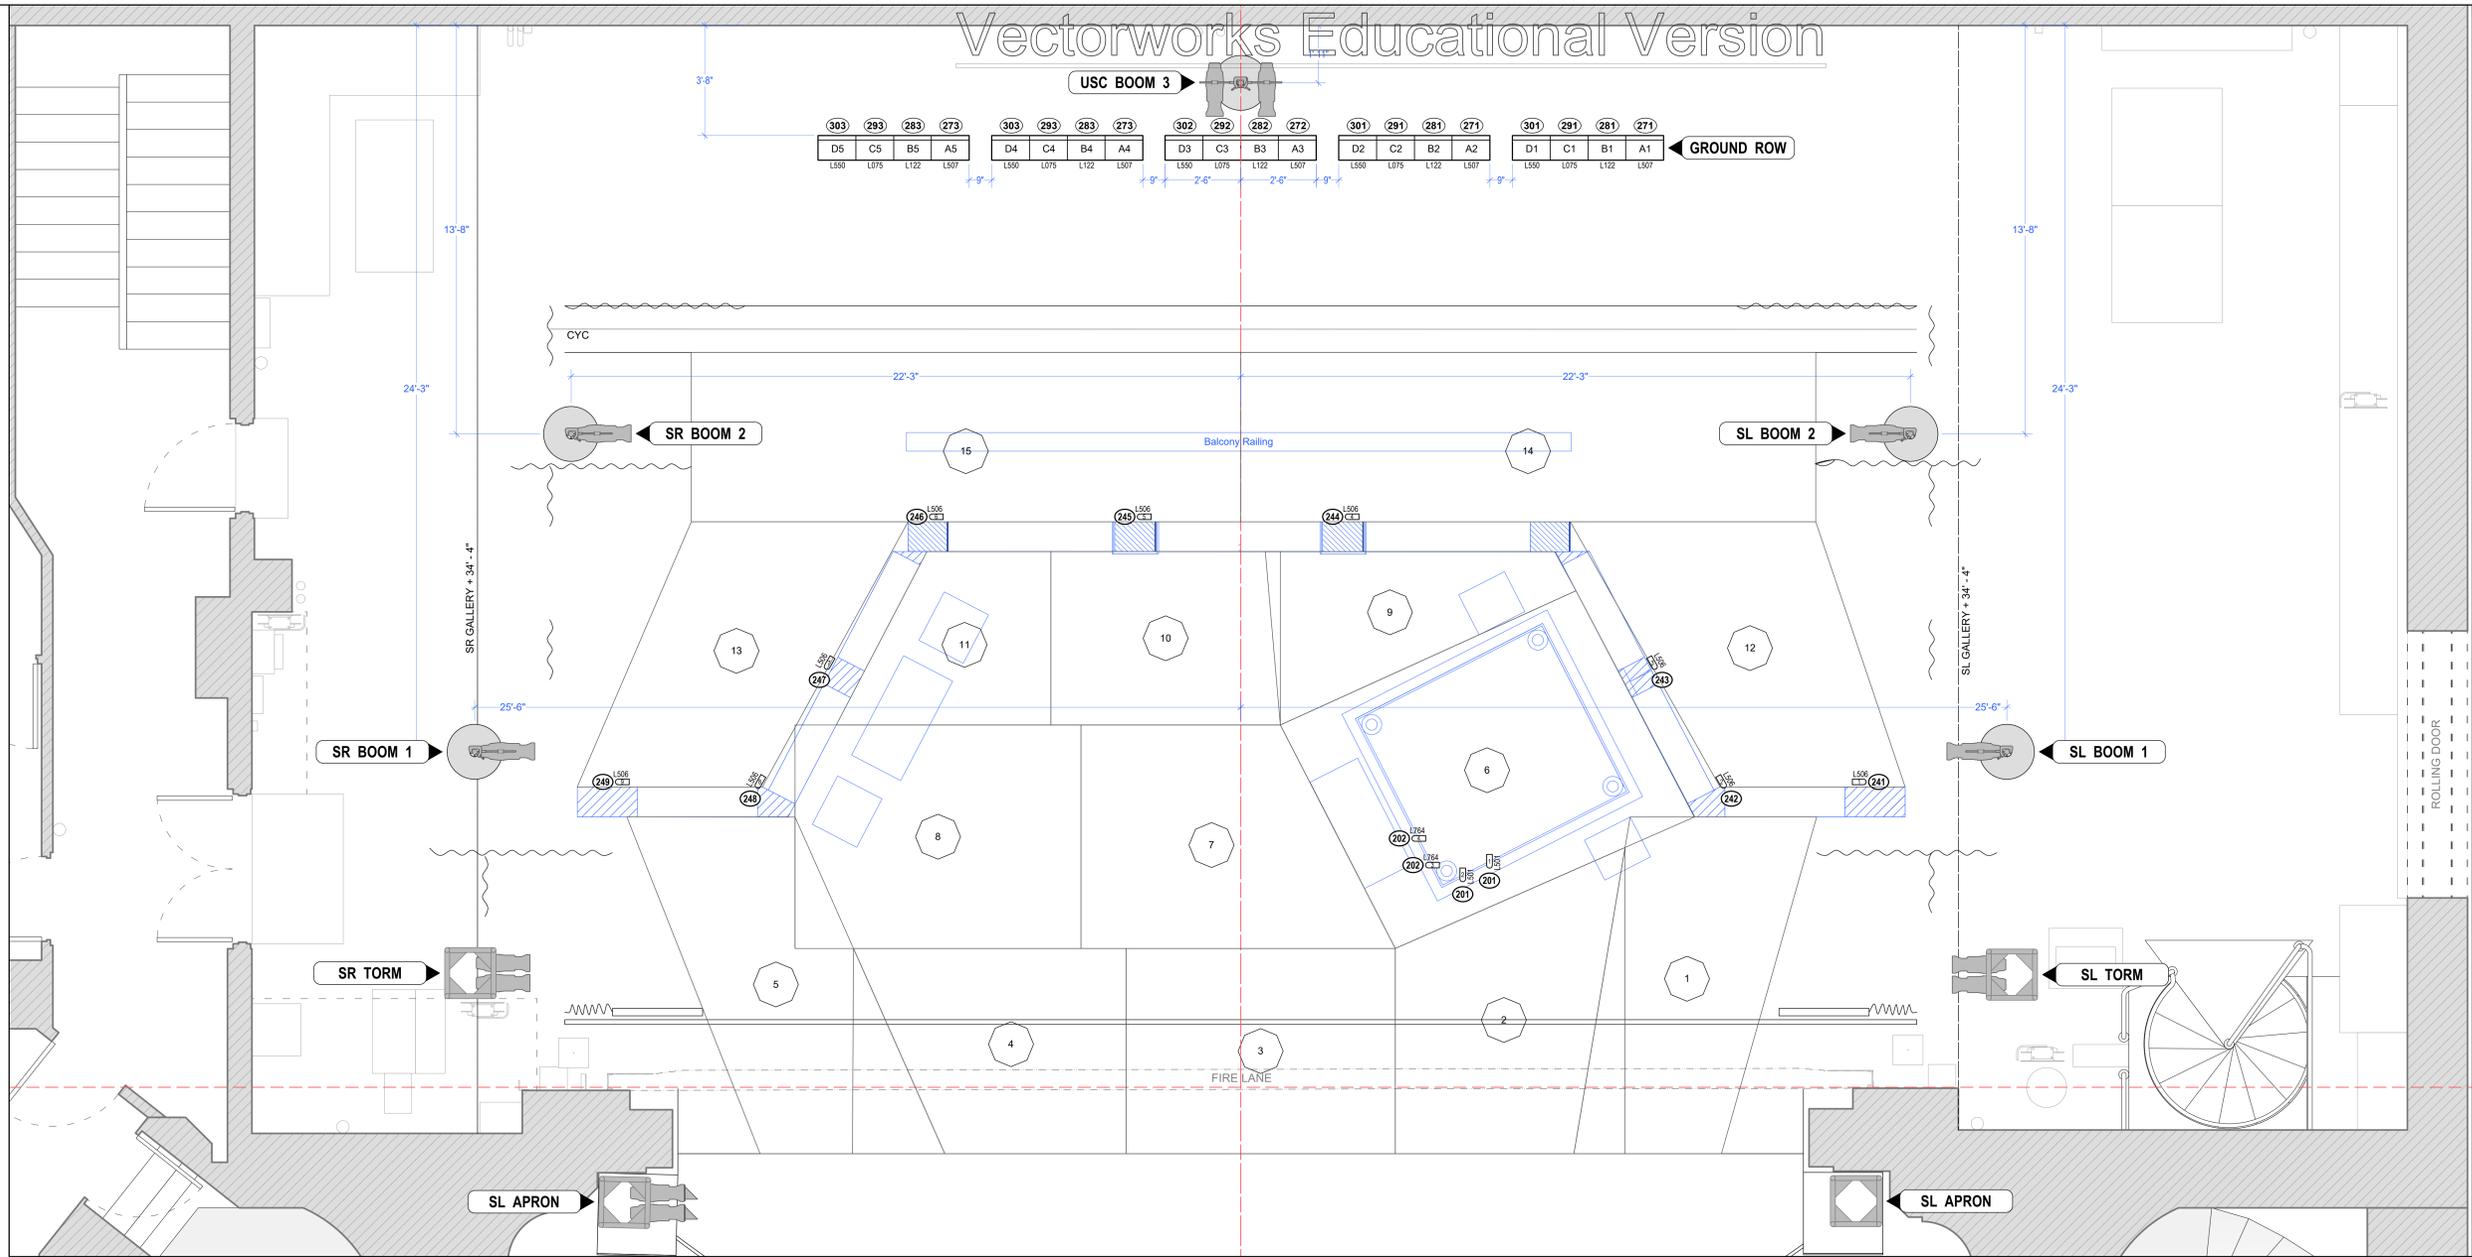

SYMBOL KEY

- ETC S/4 14° @ 575w
- ETC S/4 19° @ 575w
- ETC S/4 26° @ 575w
- ETC S/4 36° @ 575w
- ETC S/4 50° @ 575w
- Birdie @ 75w
- Colortran 8" Fresnel @ 2kw
- Ari T5 Fresnel @ 5kw
- Aurora Ground Cyc @ 1kw / cell
- Wybron Forerunner @ 25w

TYPICAL UNIT


CH COLOR UNIT PURPOSE

LAMPED AT 750W

- NOTES**
- 1) ALL FIXTURES ON 18" CENTERS UNLESS NOTED OTHERWISE.
 - 2) ALL LEKOS START FOCUS SHARP TO SHUTTER.
 - 3) ALL FRESNELS START FOCUS FULL SPOT.
 - 4) ALL UNITS IN SAME CHANNEL MAY TWOFER.

THIS DRAWING REPRESENTS VISUAL CONCEPTS ONLY. THE DESIGNER IS UNQUALIFIED TO DETERMINE THE STRUCTURAL OR ELECTRICAL APPROPRIATENESS OF THIS DESIGN AND WILL NOT ASSUME RESPONSIBILITY FOR IMPROPER ENGINEERING, CONSTRUCTION, HANDLING, OR USE. ALL MATERIALS AND CONSTRUCTION MUST COMPLY WITH THE MOST STRINGENT APPLICABLE FEDERAL, AND LOCAL FIRE, SAFETY, ENERGY, AND ENVIRONMENTAL CODES.

DIRECTOR.....
SCENIC DESIGN.....
COSTUME DESIGN.....
WIG, HAIR, MAKEUP DESIGN.....
LIGHTING DESIGN..... SAM EADS
SOUND DESIGN.....
PROJECTION DESIGN.....
TECHNICAL DIRECTOR.....
STAGE MANAGEMENT.....
ASSISTANT LIGHTING DESIGN.....
HEAD ELECTRICIAN.....

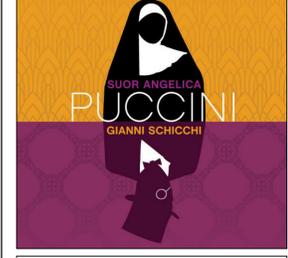


GIANNI SCHICCHI
BY GIACOMO PUCCINI
LIBRETTO BY GIOVACCHINO FORZANO

MERLE RESKIN THEATRE
60 E BALBO AVE, CHICAGO, IL 60605
LIGHTING DESIGN III/III, PROF. CHRIS BINDER

DECK, VERTICALS

DATE: 11/24/2025	REV: A	DATE: 11/24/2025	NOTE: FINAL	BY: SME
DRAWN BY: SME				
SCALE: 1/2" = 1'-0"				
PLATE SIZE: ARCH E				
TOTAL PLATES: 3				

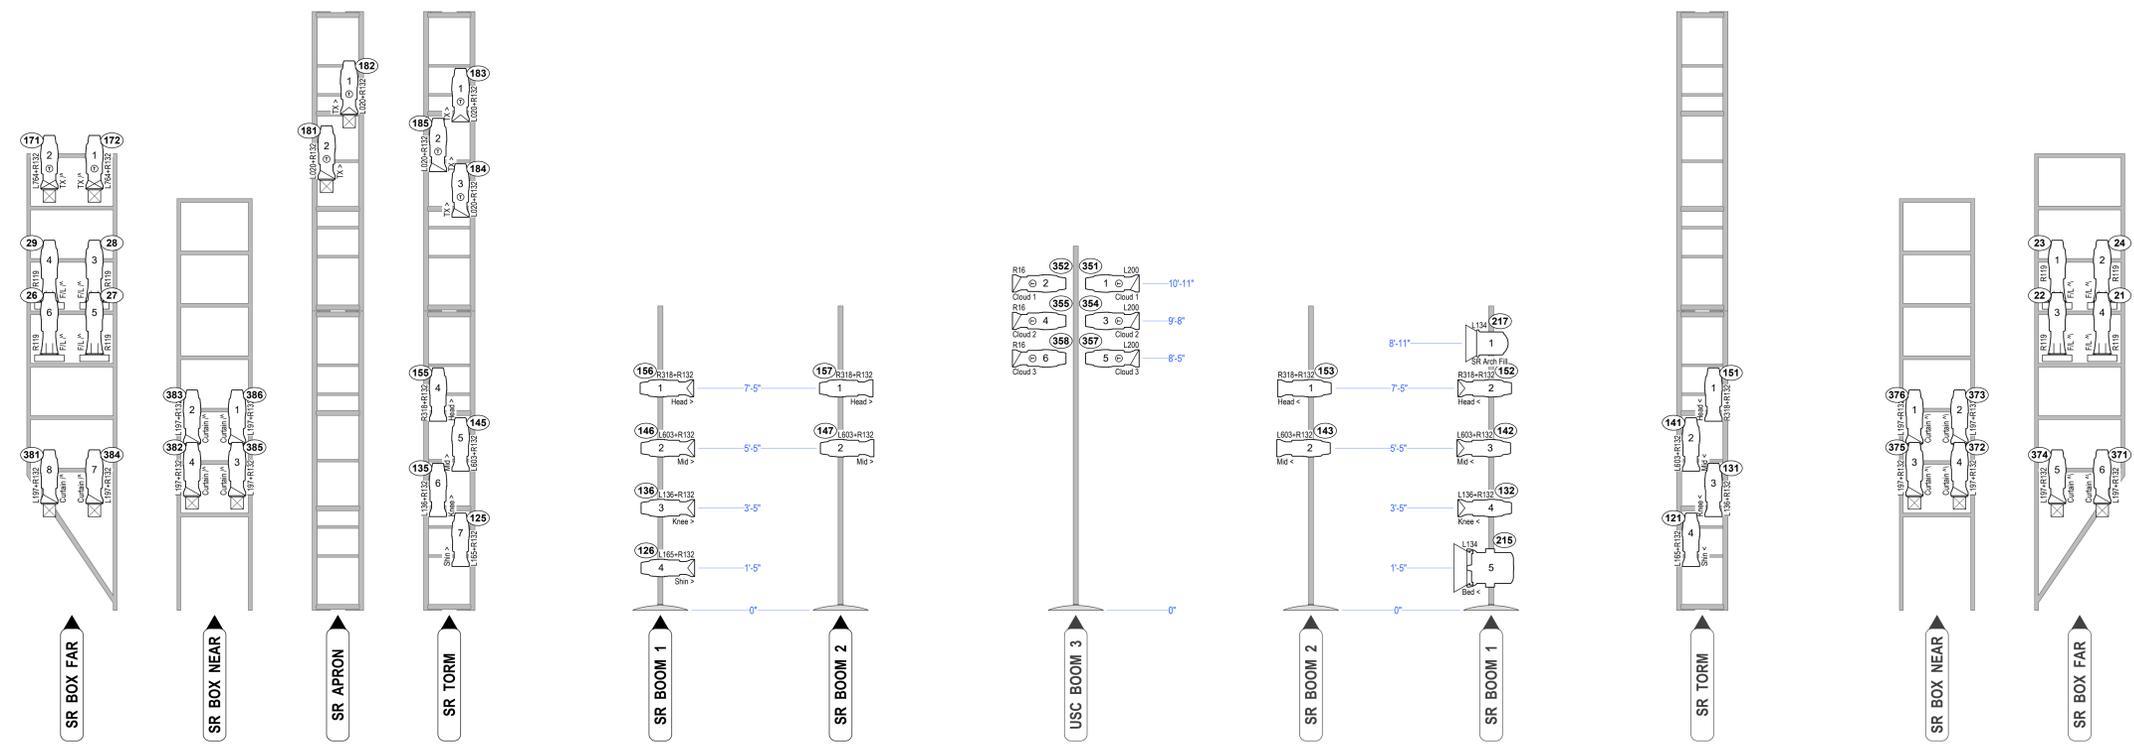

E03