

### SYMBOL KEY

	ETC SOURCE 4 10° @ 575W	2
	ETC SOURCE 4 10°, FS YOKE @ 750W	1
	ETC SOURCE 4 19° @ 575W	15
	ETC SOURCE 4 26° @ 575W	21
	ETC SOURCE 4 36° @ 575W	27
	ETC SOURCE 4 50° @ 575W	34
	ETC SOURCE 4 70° @ 575W	3
	ALTMAN 360Q 6x9 @ 575W	6
	COLORTRAN 10° FRESNEL @ 2KW	5
	L&E MINISTRIP 3-CELL @ 750W / CELL	8
	ELATION LEVEL Q7 @ 127W	15
	CHAUVET DJ LINEDANCER	2
	ADJ DOUBLE DERBY	1
	HIDE N' SEEK	1
	HIGH END SOLAFRAME 750 @ 562W	6
	HAZEBASE BASE HAZER @ 1.5KW	1
	VORNADO 293HD FAN @ 73W	1
	6.25\"/>	6
	7.5\"/>	6
	IRIS	2

### TYPICAL UNIT

	PURPOSE
	COLOR

### COLOR NOTE

NOTE 1: DIAGONAL SPLIT FRAME: L138/R317  
PLEASE USE CLEAR GEL TAPE, NOT SCOTCH MAGIC

- ### NOTES
- 1) ALL FIXTURES ON 18\"/>
  - 2) FLUORESCENTS RIGGED TO FLY IN AND OUT.
  - 3) FLUORESCENTS ARE STANDARD 5000K COOL WHITE TUBES.
  - 4) LINEDANCERS ARE NON-DIM SOUND ACTIVATED DJ EFFECTS.
  - 5) ALL PAR BOTTLES BEGIN WITH AXIS AS INDICATED.
  - 6) ALL LEKOS START FOCUS SHARP TO SHUTTER.
  - 7) ALL FRESNELS START FOCUS FULL SPOT.
  - 12) ALL UNITS IN SAME CHANNEL MAY TWOFER.
  - 13) ALL CABLE IN CATWALKS MUST BE CLEAN AND TIGHT TO THE PIPE. CREW AND PERFORMERS ARE IN THE CATS THROUGHOUT THE PERFORMANCE.
  - 14) PLEASE SET UP TECH TABLES ON THE ALICE (EAST) SEATING.
  - 15) ALL CABLE IN CATWALKS MUST BE CLEAN AND TIGHT TO THE PIPE. CREW AND PERFORMERS ARE IN THE CATS THROUGHOUT THE PERFORMANCE.
  - 16) ALL CABLE ON SCAFFOLD WALLS MUST BE CLEAN AND TIGHT TO THE PIPES. THESE ARE SCENIC ELEMENTS AND ARE VISIBLE TO THE AUDIENCE.

THIS DRAWING REPRESENTS VISUAL CONCEPTS ONLY. THE DESIGNER IS UNQUALIFIED TO DETERMINE THE STRUCTURAL OR ELECTRICAL APPROPRIATENESS OF THIS DESIGN, AND WILL NOT ASSUME RESPONSIBILITY FOR IMPROPER ENGINEERING, CONSTRUCTION, HANDLING, OR USE. ALL MATERIALS AND CONSTRUCTION MUST COMPLY WITH THE MOST STRINGENT APPLICABLE FEDERAL AND LOCAL FIRE, SAFETY, ENERGY AND ENVIRONMENTAL CODES.

DIRECTOR	DAVID CATLIN
SCENIC DESIGN	DAN OSLING
COSTUME DESIGN	MARA BLUMENFELD
LIGHTING DESIGN	CHRISTINE A. BINDER
SOUND DESIGN	RAY NARDELLI
PRODUCTION MANAGER	SARAH BURNHAM
ASSOCIATE LIGHTING DESIGN	SAM EADS

**LOOKINGGLASS ALICE**  
ADAPTED BY DAVID CATLIN

**HEALY THEATRE**  
2350 N RACINE AVE, CHICAGO, IL, 60614  
LIGHTING DESIGN II, PROF. DAN FRIEDMAN

## OVERHEAD PLOT


DATE:	07/12/2025
DRAFTED BY:	SME
SCALE:	1/2" = 1'-0"
SIZE:	ARCH D
TOTAL PLATES:	3

#	DATE	NOTE	BY
A	7/12/25	FINAL	SME

**SYMBOL KEY**

	ETC SOURCE 4 10° @ 575W	2
	ETC SOURCE 4 10°, FS YOKE @ 750W	1
	ETC SOURCE 4 19° @ 575W	15
	ETC SOURCE 4 26° @ 575W	21
	ETC SOURCE 4 36° @ 575W	27
	ETC SOURCE 4 50° @ 575W	34
	ETC SOURCE 4 70° @ 575W	3
	ALTMAN 360Q 6x9 @ 575W	6
	COLORTRAN 10" FRESNEL @ 2kW	5
	L&E MINISTRIP 3-CELL @ 750W / CELL	8
	ELATION LEVEL Q7 @ 127W	15
	CHAUVET DJ LINEDANCER	2
	ADJ DOUBLE DERBY	1
	HIDE N' SEEK	1
	HIGH END SOLAFRAME 750 @ 562W	6
	HAZEBASE BASE HAZER @ 1.5kW	1
	VORNADO 293HD FAN @ 73W	1
	6.25" TOP HAT	6
	7.5" TOP HAT	6
	IRIS	2

**TYPICAL UNIT**

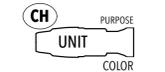

**COLOR NOTE**

NOTE 1: DIAGONAL SPLIT FRAME: L138/R317  
PLEASE USE CLEAR GEL TAPE, NOT SCOTCH MAGIC

**NOTES**

- 1) ALL FIXTURES ON 18" CENTERS UNLESS NOTED OTHERWISE.
- 2) FLUORESCENTS RIGGED TO FLY IN AND OUT.
- 3) FLUORESCENTS ARE STANDARD 5000K COOL WHITE TUBES.
- 4) LINEDANCERS ARE NON-DIM SOUND ACTIVATED DJ EFFECTS.
- 5) ALL PAR BOTTLES BEGIN WITH AXIS AS INDICATED.
- 6) ALL LEKOS START FOCUS SHARP TO SHUTTER.
- 7) ALL FRESNELS START FOCUS FULL SPOT.
- 12) ALL UNITS IN SAME CHANNEL MAY TWOFER.
- 13) ALL UNITS MUST HAVE SAFETY AND BLACK GEL FRAME.
- 14) PLEASE SET UP TECH TABLES ON THE ALICE (EAST) SEATING.
- 15) ALL CABLE IN CATWALKS MUST BE CLEAN AND TIGHT TO THE PIPE. CREW AND PERFORMERS ARE IN THE CATS THROUGHOUT THE PERFORMANCE.
- 16) ALL CABLE ON SCAFFOLD WALLS MUST BE CLEAN AND TIGHT TO THE PIPES. THESE ARE SCENIC ELEMENTS AND ARE VISIBLE TO THE AUDIENCE.

THIS DRAWING REPRESENTS VISUAL CONCEPTS ONLY. THE DESIGNER IS UNQUALIFIED TO DETERMINE THE STRUCTURAL OR ELECTRICAL APPROPRIATENESS OF THIS DESIGN, AND WILL NOT ASSUME RESPONSIBILITY FOR IMPROPER ENGINEERING, CONSTRUCTION, HANDLING, OR USE. ALL MATERIALS AND CONSTRUCTION MUST COMPLY WITH THE MOST STRINGENT APPLICABLE FEDERAL AND LOCAL FIRE, SAFETY, ENERGY AND ENVIRONMENTAL CODES.

DIRECTOR..... DAVID CATLIN  
SCENIC DESIGN..... DAN OSLING  
COSTUME DESIGN..... MARA BLUMENFELD  
LIGHTING DESIGN..... CHRISTINE A. BINDE  
SOUND DESIGN..... RAY NARDELLI  
PRODUCTION MANAGER..... SARAH BURNHAM  
ASSOCIATE LIGHTING DESIGN..... SAM EADS

**LOOKINGGLASS ALICE**  
ADAPTED BY DAVID CATLIN





**HEALY THEATRE**  
2350 N RACINE AVE, CHICAGO, IL, 60614  
LIGHTING DESIGN II, PROF. DAN FRIEDMAN

**SECTION**

2






DATE: 07/12/2025  
DRAFTED BY: SME  
SCALE: 1/2" = 1'-0"  
SIZE: ARCH D  
TOTAL PLATES: 3

#	DATE	NOTE	BY
A	7/12/25	FINAL	SME

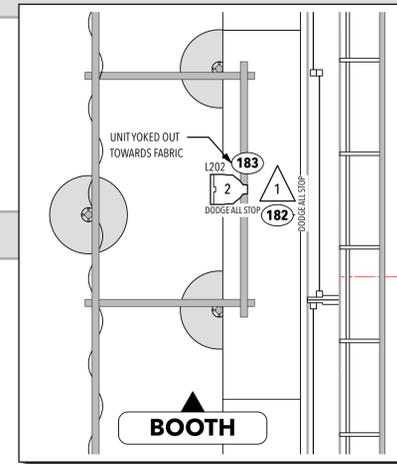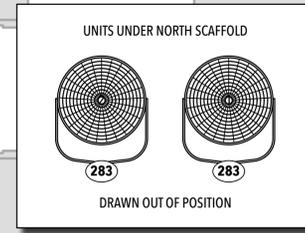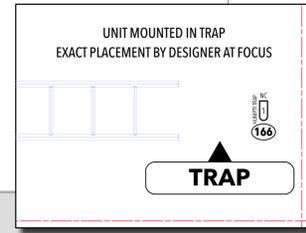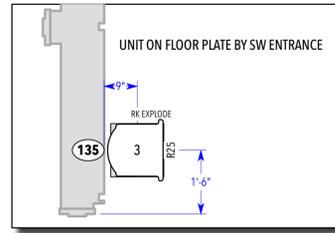

**SYMBOL KEY**

	ETC SOURCE 4 19° @ 575W	2
	ETC SOURCE 4 26° @ 575W	23
	ETC SOURCE 4 36° @ 575W	22
	ETC SOURCE 4 50° @ 575W	2
	ETC SOURCE 4 PAR MFL @ 750W	12
	ETC SOURCE 4 PAR XWFL @ 575W	1
	COLORTRAN 10" FRESNEL @ 2KW	1
	L&E MINISTRIP 3-CELL @ 750W / CELL	8
	PAR16 BIRDIE @ 50W	5
	LITTLELITE	1
	MOLEFFECT 24" FAN	2
	APOLLO SMART COLOR PRO @ 25W	8
	BEAM BENDER	2

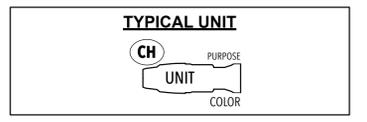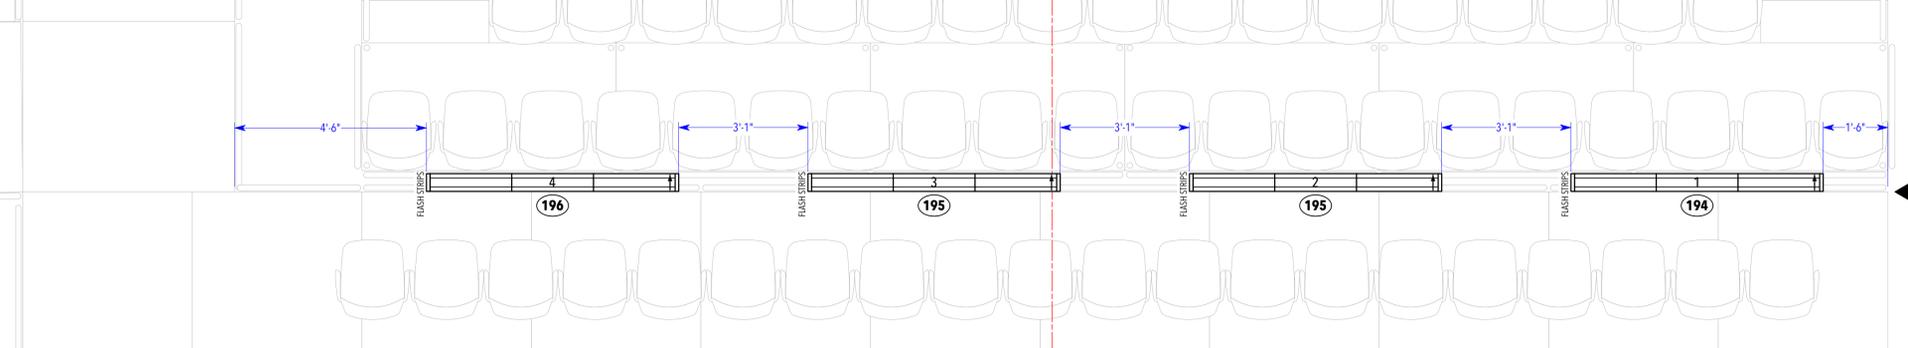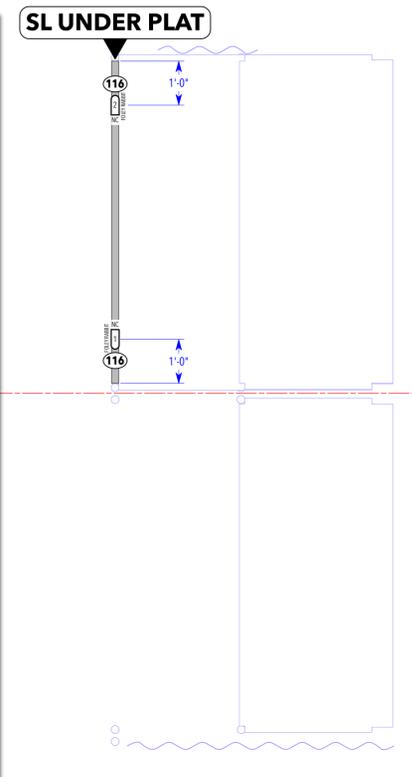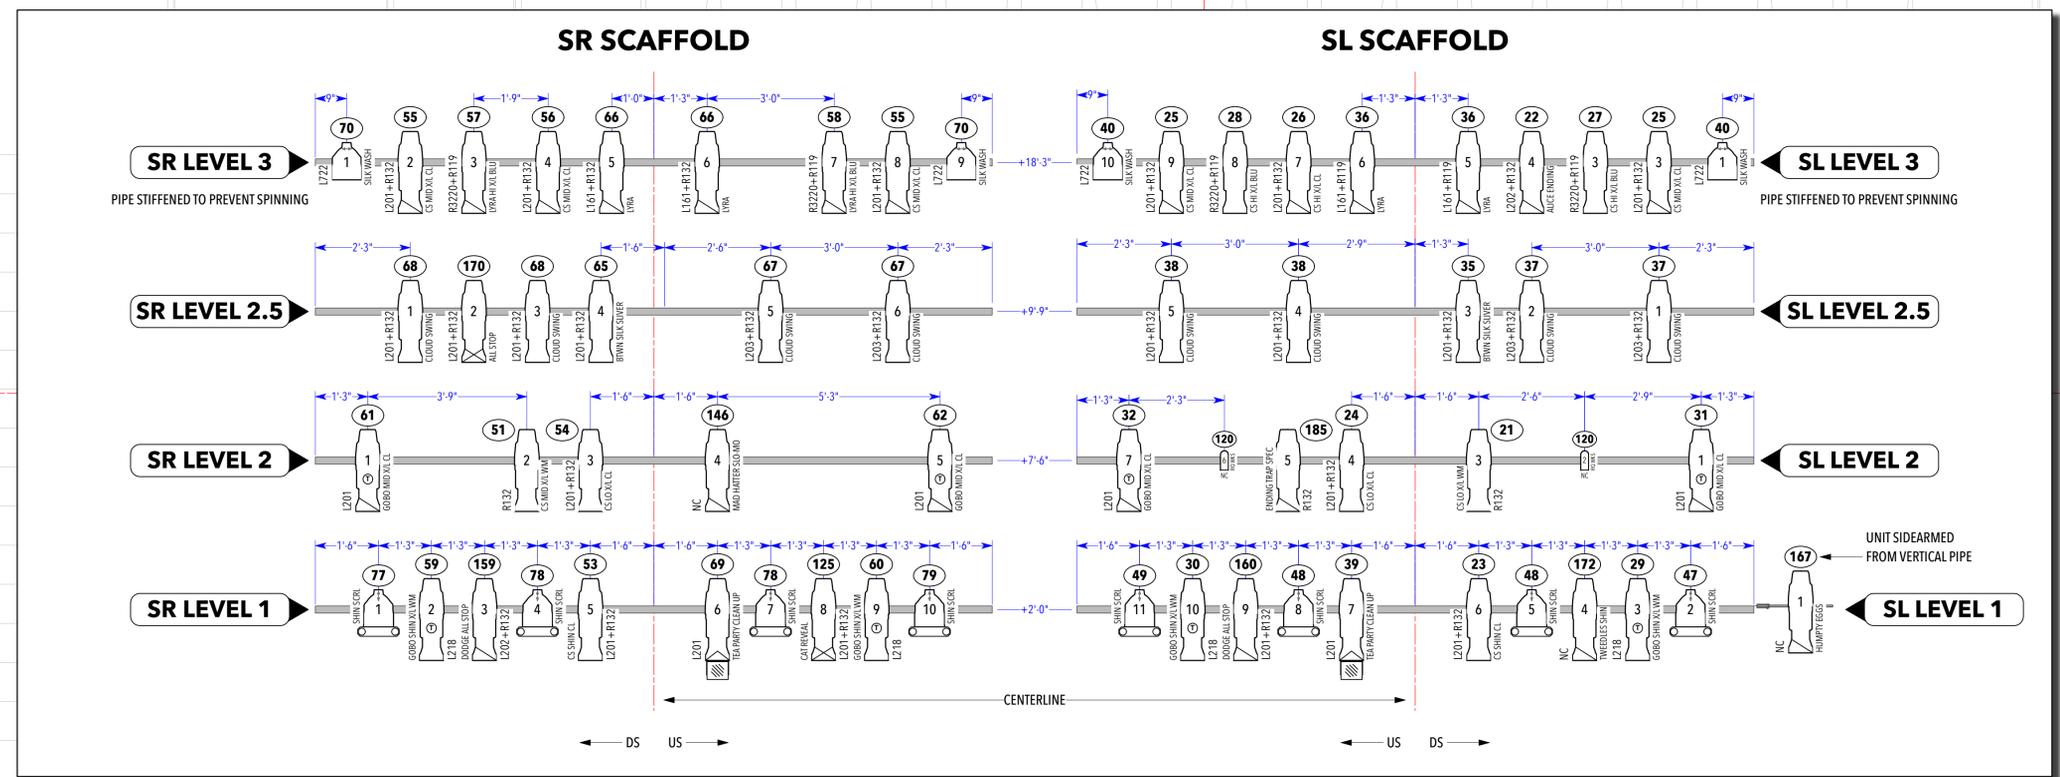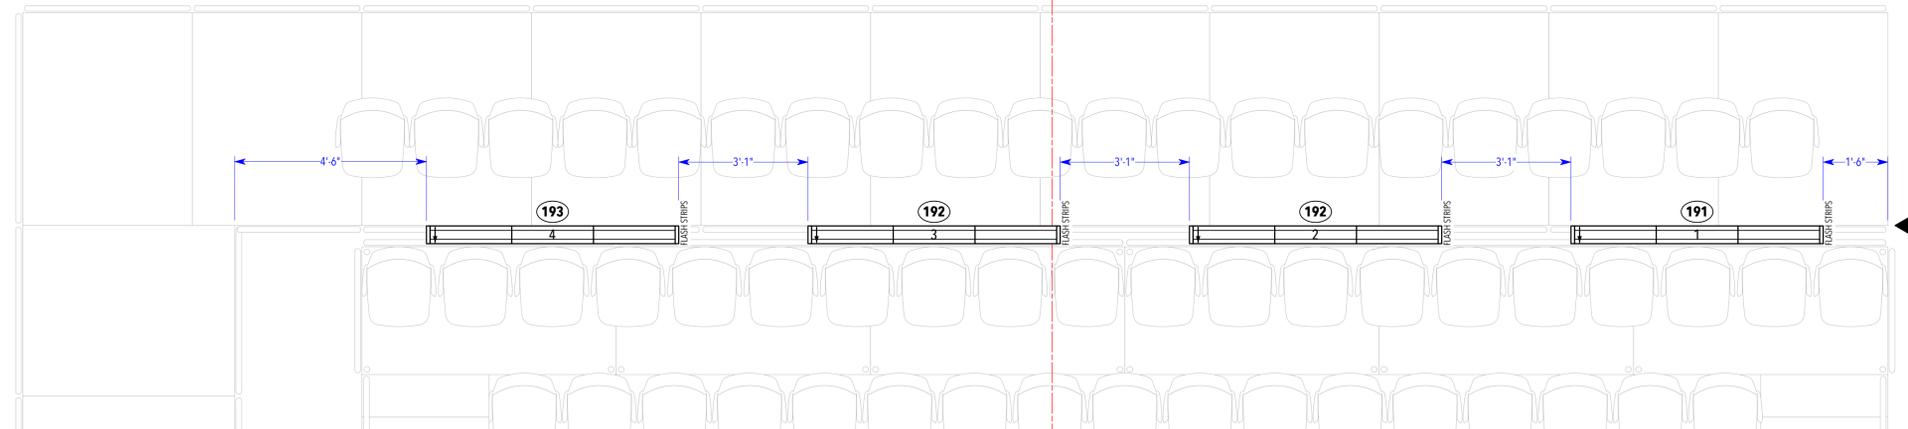

**COLOR NOTE**

NOTE 1: DIAGONAL SPLIT FRAME: L138/R317

PLEASE USE CLEAR GEL TAPE, NOT SCOTCH MAGIC

- NOTES**
- 1) ALL FIXTURES ON 18" CENTERS UNLESS NOTED OTHERWISE.
  - 2) FLUORESCENTS RIGGED TO FLY IN AND OUT.
  - 3) FLUORESCENTS ARE STANDARD 5000K COOL WHITE TUBES.
  - 4) LINEDANCERS ARE NON-DIM SOUND ACTIVATED DJ EFFECTS.
  - 5) ALL PAR BOTTLES BEGIN WITH AXIS AS INDICATED.
  - 6) ALL LEKOS START FOCUS SHARP TO SHUTTER.
  - 7) ALL FRESNELS START FOCUS FULL SPOT.
  - 12) ALL UNITS IN SAME CHANNEL MAY TWOFER.
  - 13) ALL UNITS MUST HAVE SAFETY AND BLACK GEL FRAME.
  - 14) PLEASE SET UP TECH TABLES ON THE ALICE (EAST) SEATING.
  - 15) ALL CABLE IN CATWALKS MUST BE CLEAN AND TIGHT TO THE PIPE. CREW AND PERFORMERS ARE IN THE CATS THROUGHOUT THE PERFORMANCE.
  - 16) ALL CABLE ON SCAFFOLD WALLS MUST BE CLEAN AND TIGHT TO THE PIPES. THESE ARE SCENIC ELEMENTS AND ARE VISIBLE TO THE AUDIENCE.

THIS DRAWING REPRESENTS VISUAL CONCEPTS ONLY. THE DESIGNER IS UNQUALIFIED TO DETERMINE THE STRUCTURAL OR ELECTRICAL APPROPRIATENESS OF THIS DESIGN, AND WILL NOT ASSUME RESPONSIBILITY FOR IMPROPER ENGINEERING, CONSTRUCTION, HANDLING, OR USE. ALL MATERIALS AND CONSTRUCTION MUST COMPLY WITH THE MOST STRINGENT APPLICABLE FEDERAL AND LOCAL FIRE, SAFETY, ENERGY AND ENVIRONMENTAL CODES.

DIRECTOR.....	DAVID CATLIN
SCENIC DESIGN.....	DAN OSLING
COSTUME DESIGN.....	MARA BLUMENFELD
LIGHTING DESIGN.....	CHRISTINE A. BINDER
SOUND DESIGN.....	RAY NARDELLI
PRODUCTION MANAGER.....	SARAH BURNHAM
ASSOCIATE LIGHTING DESIGN.....	SAM EADS

**LOOKINGGLASS ALICE**  
ADAPTED BY DAVID CATLIN

**HEALY THEATRE**  
2350 N RACINE AVE, CHICAGO, IL, 60614  
LIGHTING DESIGN II, PROF. DAN FRIEDMAN

**DECK**

DATE: 07/12/2025	#	DATE	NOTE	BY
DRAFTED BY: SME	A	7/12/25	FINAL	SME
SCALE: 1/2" = 1'-0"				
SIZE: ARCH D				
TOTAL PLATES: 3				