


$$1/4'' = 1'-0'$$

$$1/4'' = 1'-0''$$

$$1/4'' = 1'-0''$$

$$1/4'' = 1'-0''$$

FINAL PLAN


**BARTOLAZZI, SHAWN &
KAYLA**

**BARTOLAZZI CUSTOM
BUILDERS**


MYSTIC CREEK - LOT #55, DEPERE,
WI 54115

EK - LOT #
WI 54115

[illegible]

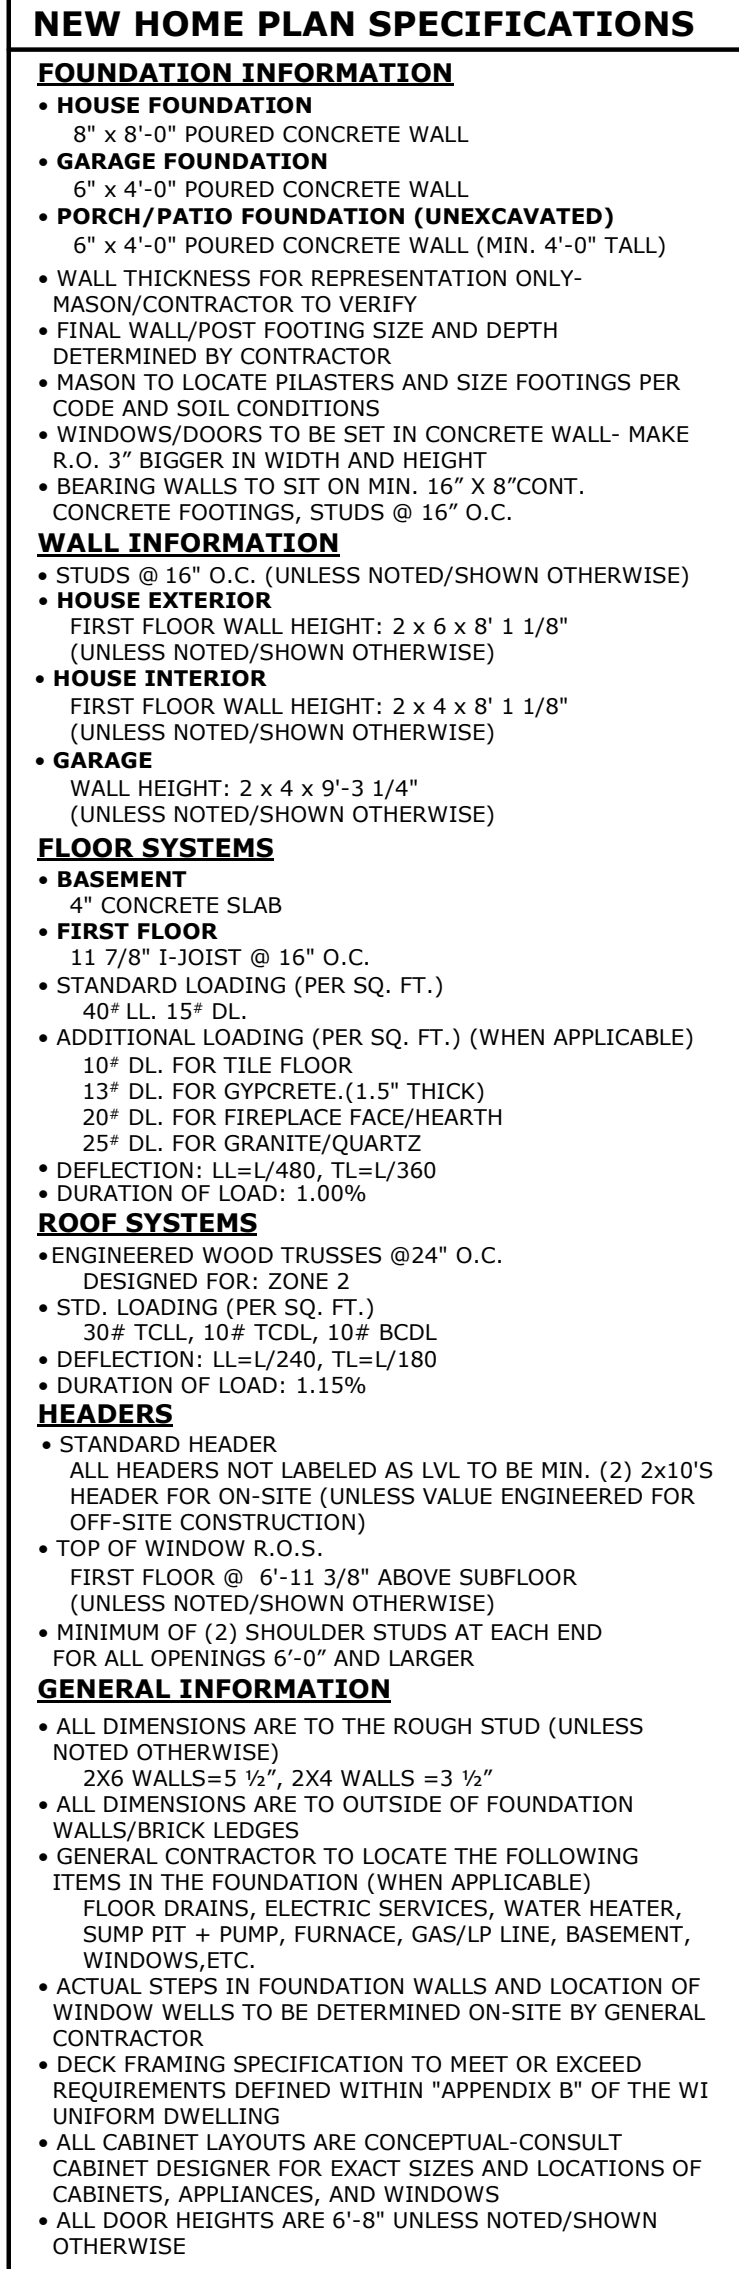


| | | |
|--------------------------|---|-----------------------|
| FIRST FLOOR AREA | = | 1665 SF |
| <u>TOTAL AREA</u> | | <u>1665 SF</u> |
| GARAGE FLOOR AREA | = | 920 SF |
| LOWER LEVEL AREA | | 1219 SF |

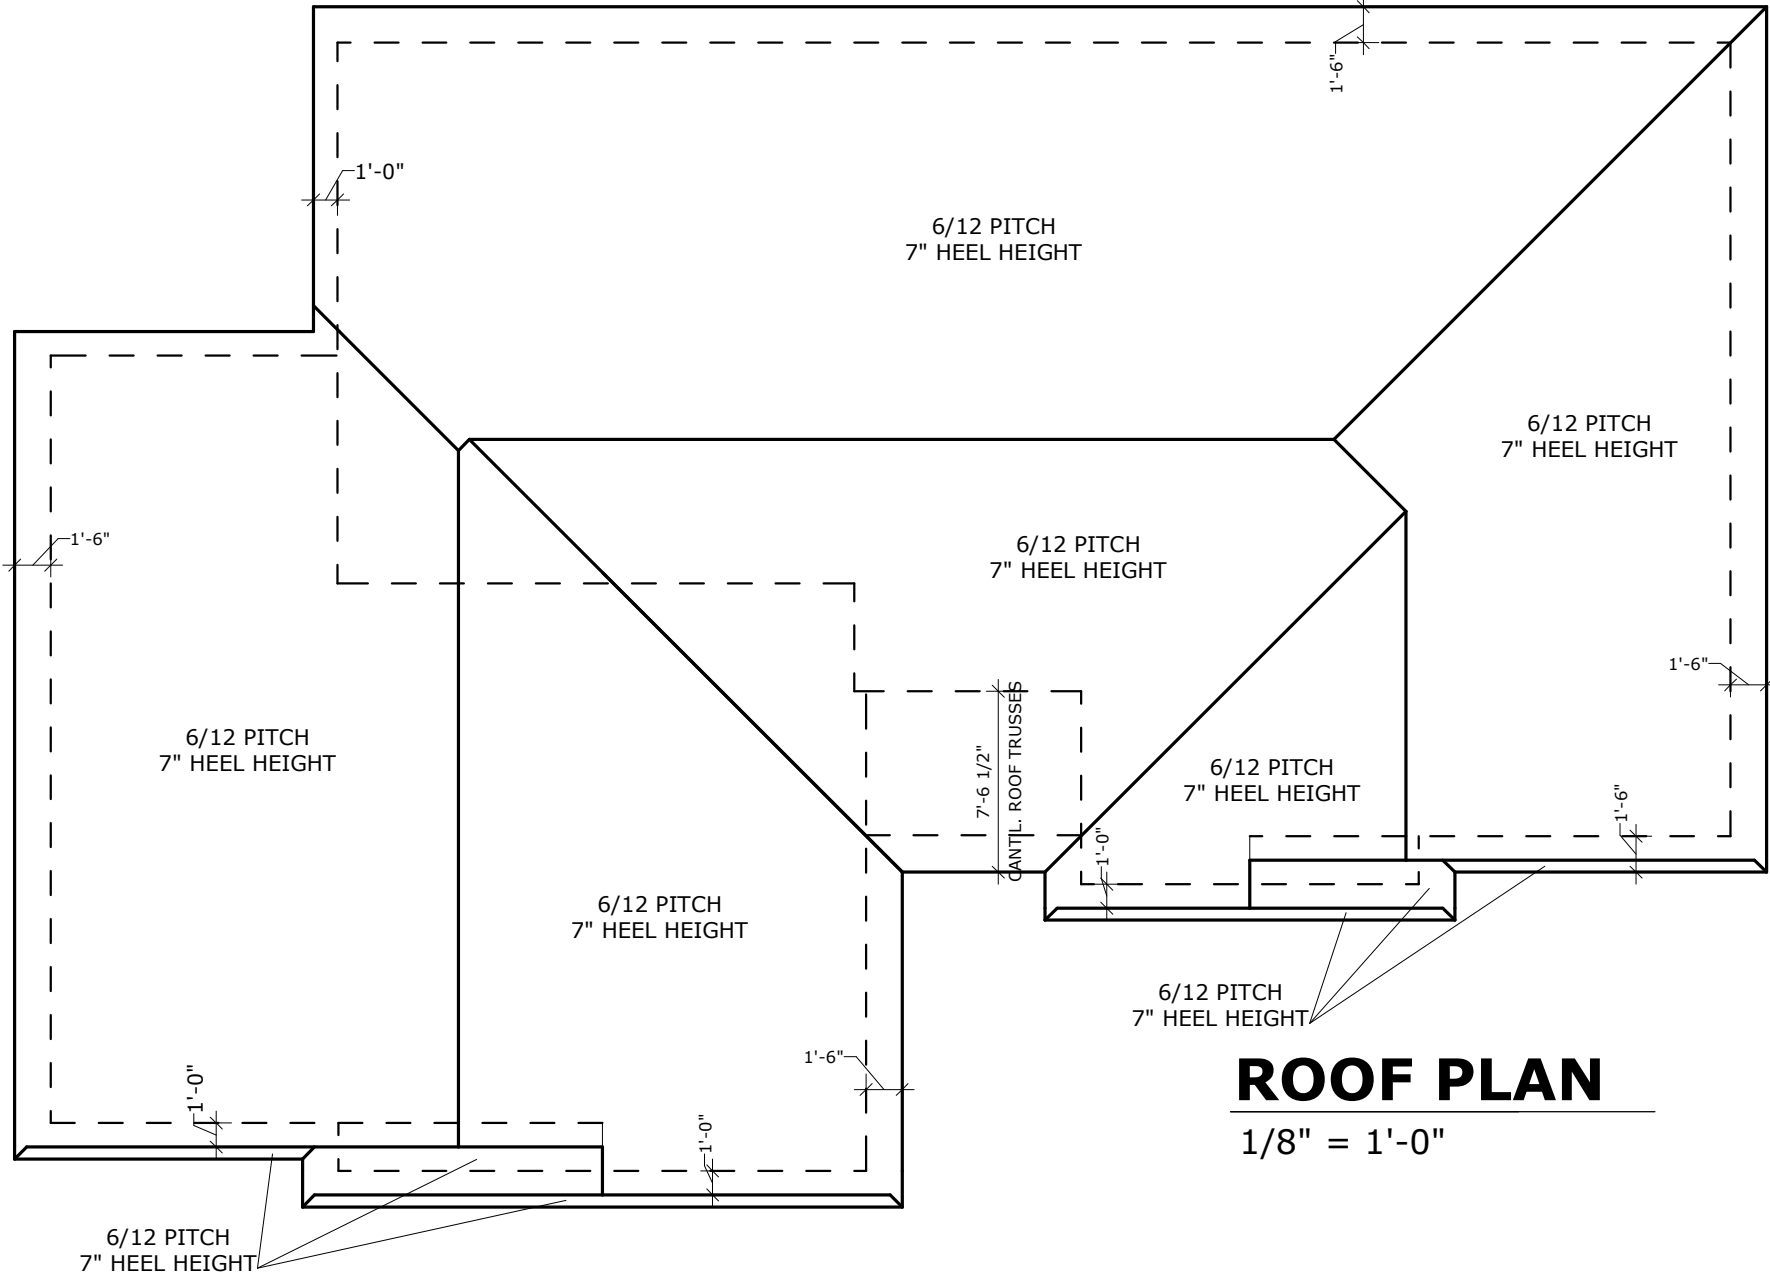

ROOF PLAN

1/8" = 1'-0"

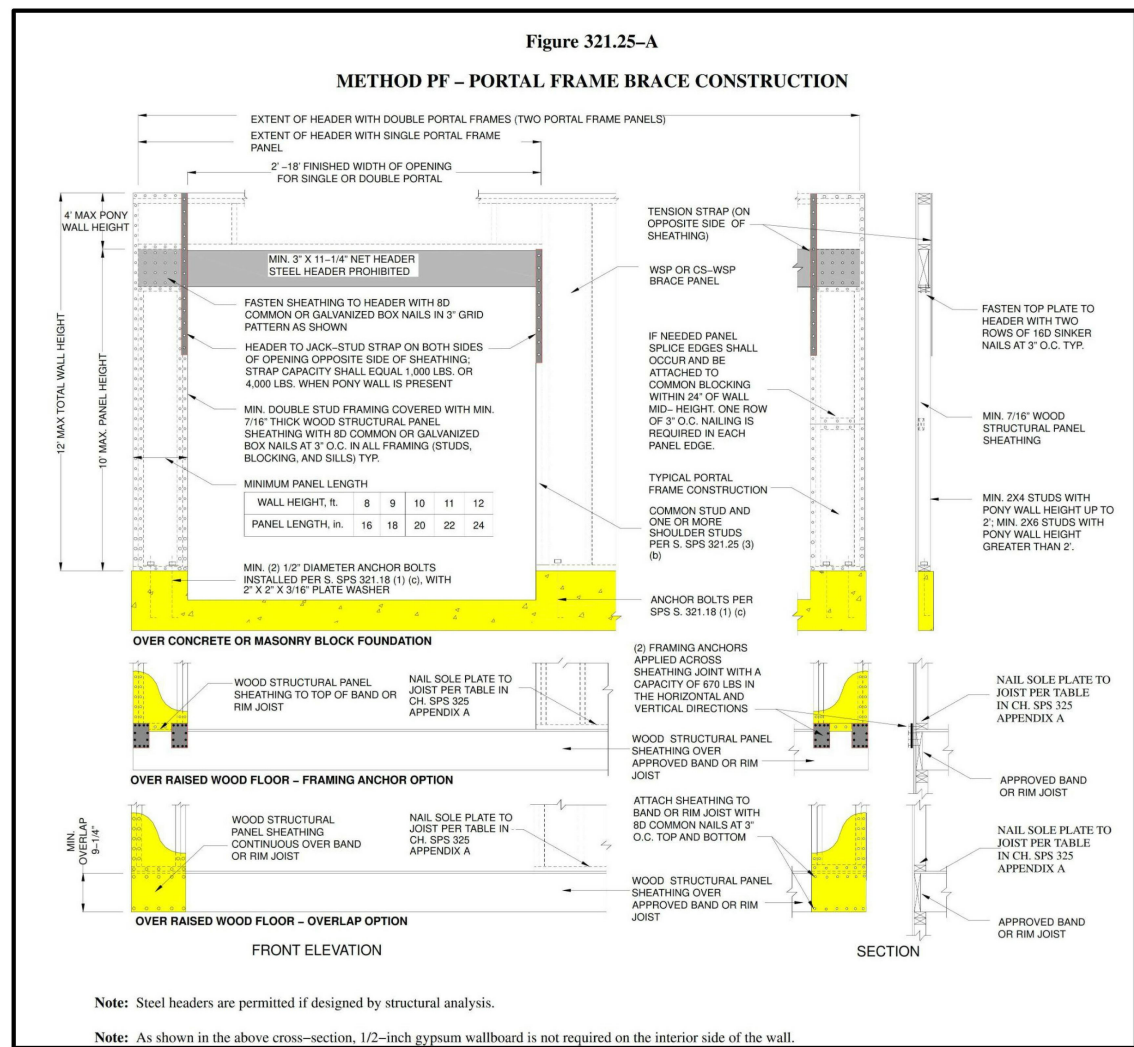

WALL BRACING

(A) INTERMITTENT BRACING

(B) CONTINUOUS SHEATHING

(C) GYPSUM BRACING


(D) CONTINUOUS SHEATHING & EXTENDED HEADERS
FIGURE 321.25-A
W/PROPER HOLD DOWNS

FINAL PLAN

**BARTOLAZZI, SHAWN &
KAYLA**

DrexelTM
DrexelTeam.com

[illegible]

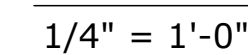

- | | | |
|--------------------------|---|-----------------------|
| FIRST FLOOR AREA | = | 1665 SF |
| <u>TOTAL AREA</u> | | <u>1665 SF</u> |
| GARAGE FLOOR AREA | = | 920 SF |
| LOWER LEVEL AREA | | 1219 SF |

FINAL PLAN

**BARTOLAZZI, SHAWN &
KAYLA**

**BARTOLAZZI CUSTOM
BUILDERS**

MYSTIC CREEK - LOT #55, DEPERE,

PROJECT NO:
B24-185-W