
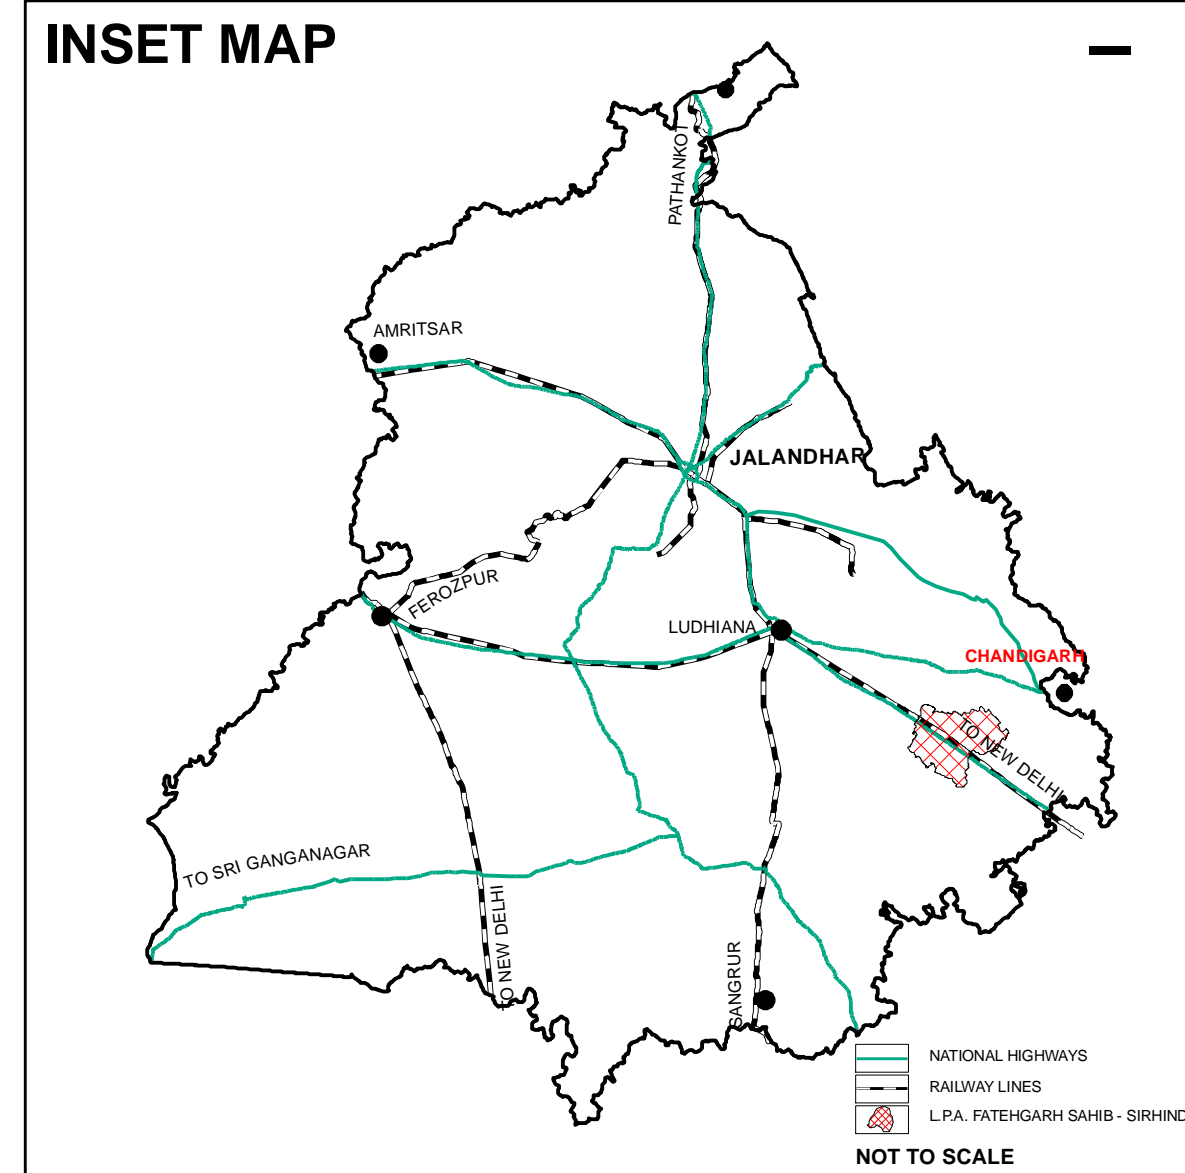


FATEHGARH SAHIB - SIRHIND
 LOCAL PLANNING AREA
 PROPOSED LANDUSE PLAN (2010-2031)

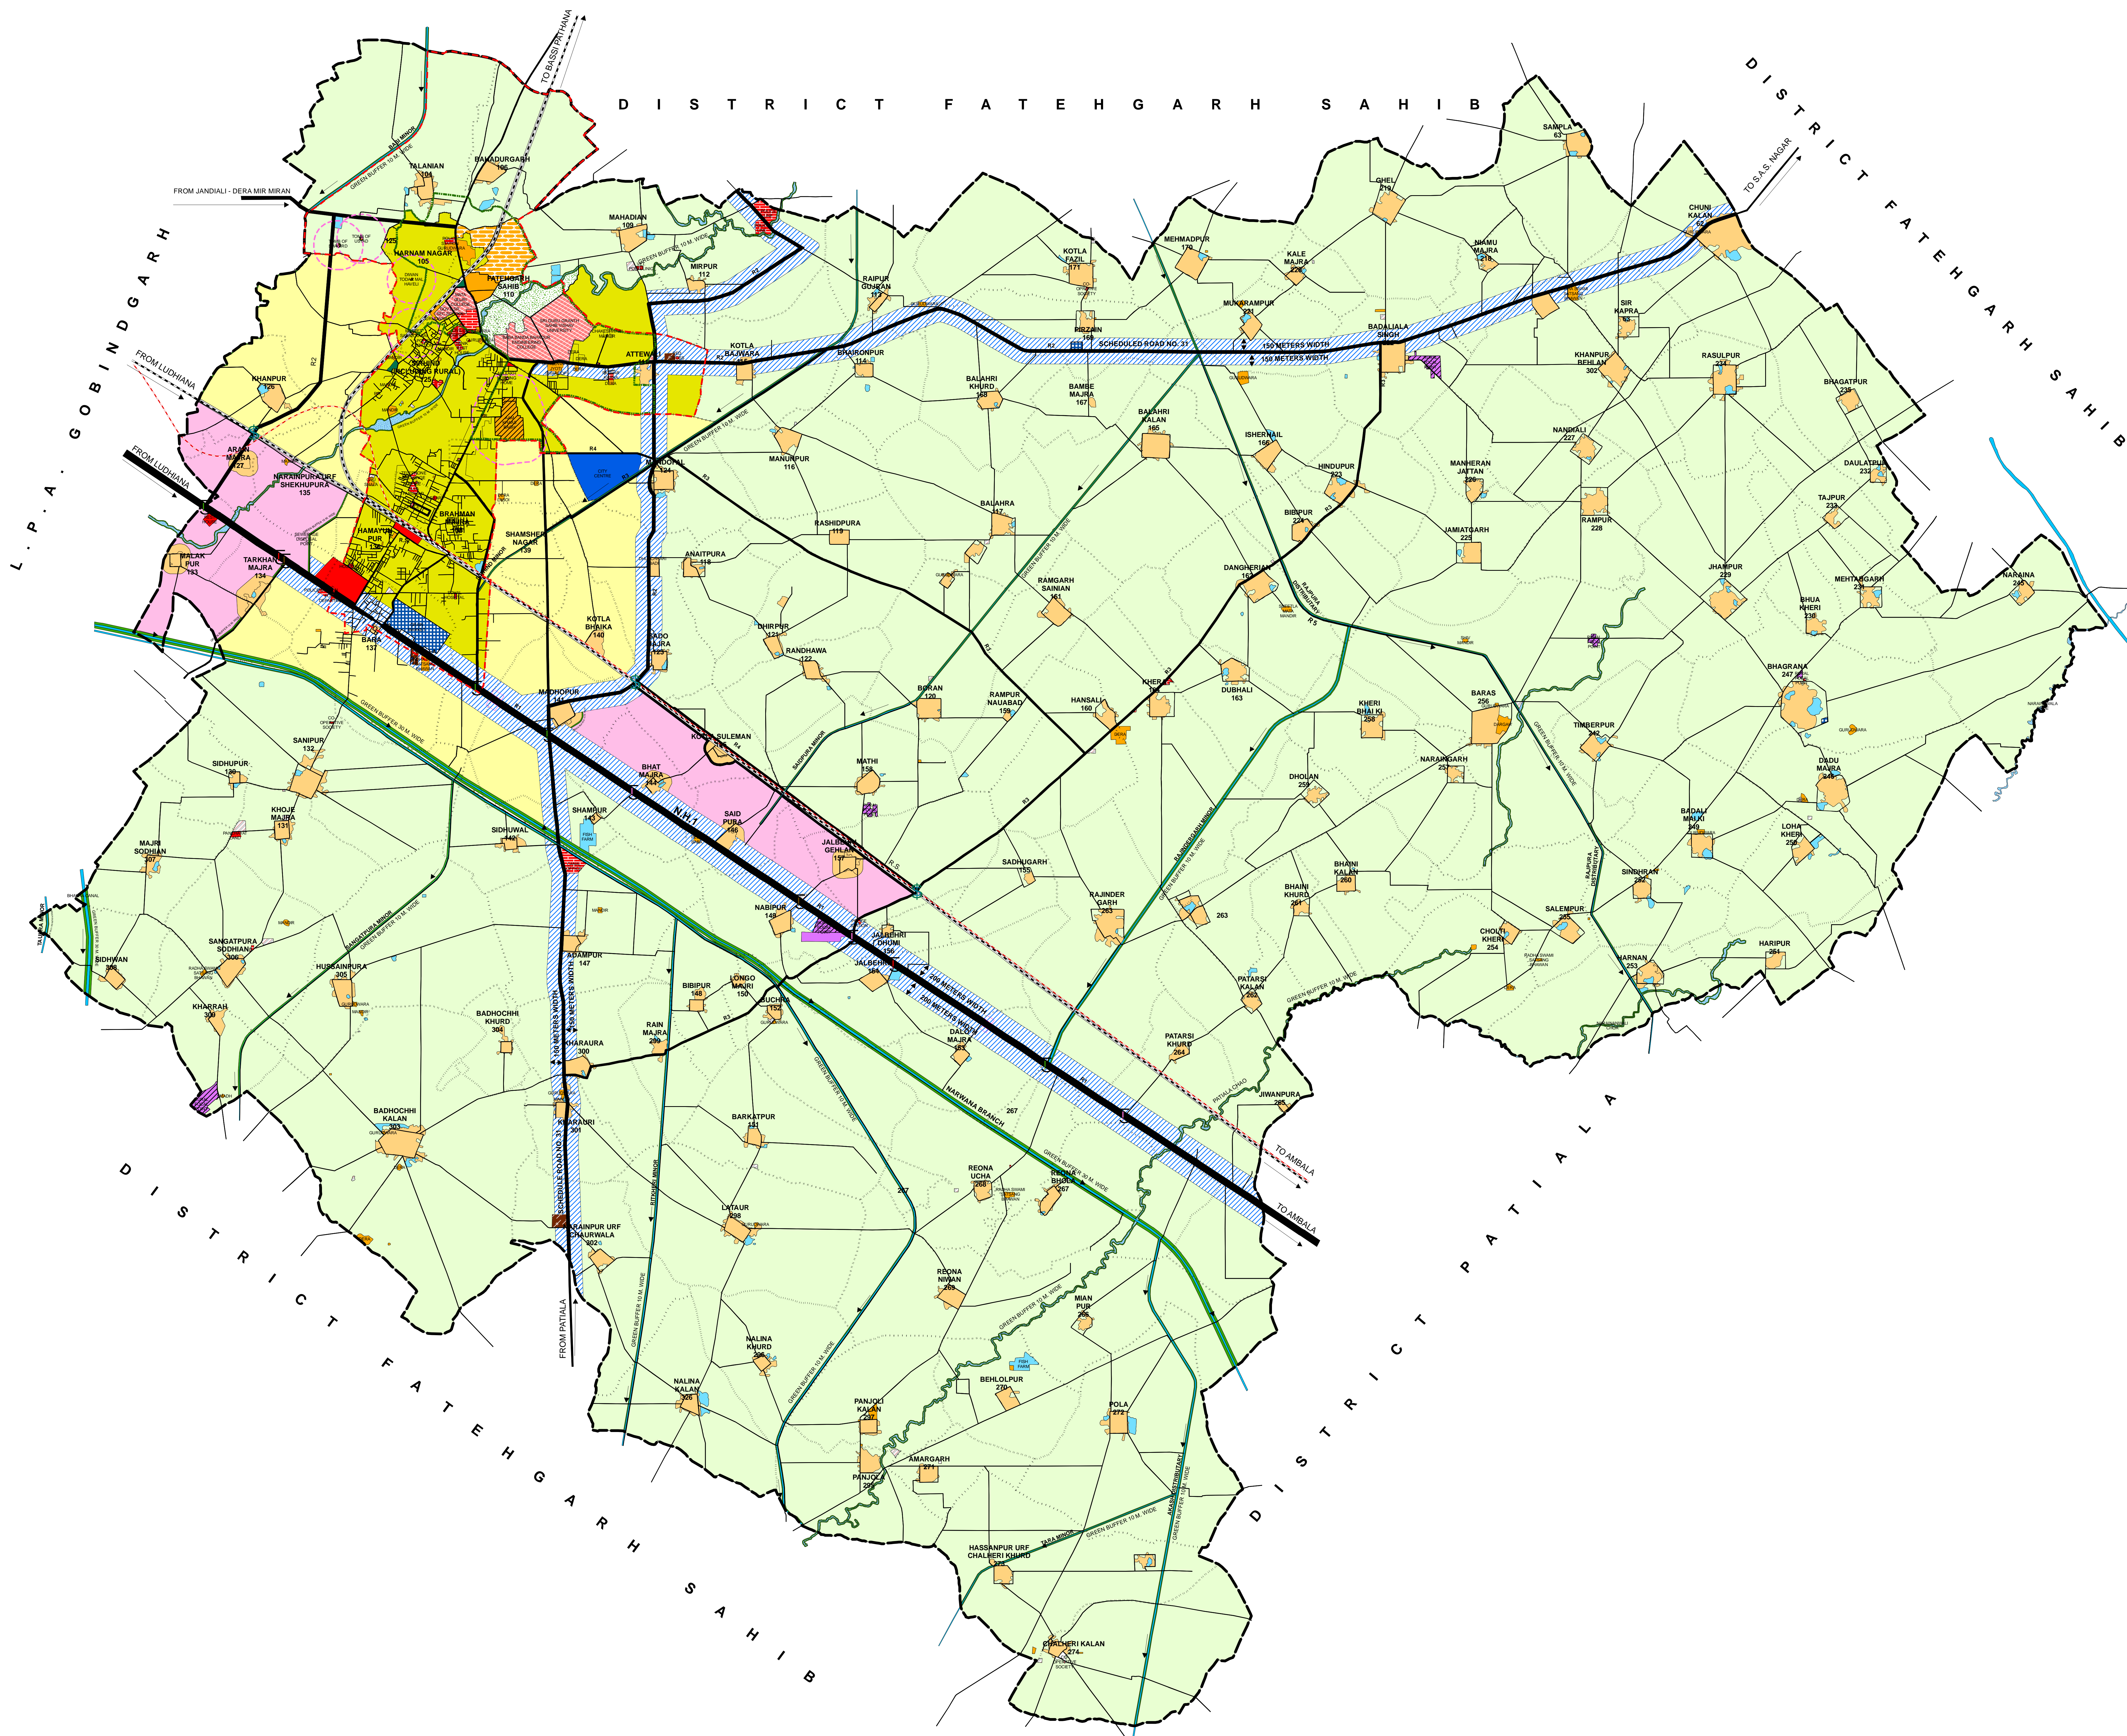

LEGEND

- BOUNDARIES**
- LOCAL PLANNING AREA BOUNDARY
 - MUNICIPAL COUNCIL BOUNDARY
 - CONTROLLED AREA BOUNDARY
 - VILLAGE BOUNDARY / H. B. NUMBER
- RESIDENTIAL**
- RESIDENTIAL DENSITY - RD1 (300 PERSONS PER ACRE)
 - RESIDENTIAL DENSITY - RD2 (200 PERSONS PER ACRE)
 - VILLAGE ABADI
- COMMERCIAL**
- WHOLESALE MARKET, FRUIT & VEGETABLE AND GRAIN MARKET, GODOWNS
 - PROPOSED CITY CENTRE
- MIXED LANDUSE**
- MIXED LANDUSE ALONG ROAD FRONT
- INDUSTRIAL**
- INDUSTRIAL ZONE
 - INDUSTRIAL FOCAL POINT
- TRAFFIC AND TRANSPORTATION**
- RAILWAY STATION
 - RAIL CIRCULATION
 - PROPOSED FREIGHT CORRIDOR
 - PROPOSED FOOT OVER BRIDGE (N.H.A.I)
 - PROPOSED FLY OVER (N.H.A.I)
 - PROPOSED VEHICULAR UNDERPASS (N.H.A.I)
 - PROPOSED PASSAGE UNDERPASS (N.H.A.I)
 - PROPOSED R.O.B.
 - NATIONAL HIGHWAY - R1 (ABOVE 150)
 - PROPOSED ROAD - R2 (150)
 - PROPOSED ROAD - R3 (100)
 - PROPOSED ROAD - R4 (80)
 - PROPOSED ROAD - R5 (60)
 - PROPOSED ENTRY EXIT
- PUBLIC & SEMI PUBLIC FACILITIES**
- HOSPITAL AND HEALTH INSTITUTIONS
 - EDUCATIONAL INSTITUTE
 - SOCIAL AND CULTURAL
 - CREMATION AND BURIAL GROUND
 - ELECTRIC GRID / SUB STATION
 - SEWERAGE DISPOSAL LAND
 - SOLID WASTE DUMPING/ SANITARY LANDFILLS
- HISTORICAL**
- RELIGIOUS PLACE
 - PROTECTED MONUMENTS
 - PROHIBITED AND REGULATED LIMIT AROUND PROTECTED MONUMENT
- GOVERNMENTAL**
- GOVERNMENT/ PUBLIC OFFICE
 - GOVERNMENT LAND
- RECREATIONAL**
- PARKS
 - RECREATIONAL ZONE
- RURAL AND AGRICULTURE**
- AGRICULTURAL LAND
 - POND/ WATER BODIES AND WATERLOGGED
 - CANAL / DISTRIBUTARY / MINOR
 - DRAIN / CHOE
 - GREEN BUFFER

SCALE - 1:26,000 (R)

DEPARTMENT OF TOWN AND COUNTRY PLANNING, PUNJAB
 DRAWING NO. D.T.P.(FGS) 1630/11 DATED 04/04/2011

Assistant Engineer: *Vijaypal Singh*
 Senior Planning Draftsman: *Darshan Singh*
 SURVEYED AND CHECKED BY

<i>[Signature]</i> ASSISTANT TOWN PLANNER FATEHGARH SAHIB	<i>[Signature]</i> DISTRICT TOWN PLANNER FATEHGARH SAHIB	<i>[Signature]</i> SENIOR TOWN PLANNER S.A.S. NAGAR	<i>[Signature]</i> CHIEF TOWN PLANNER PUNJAB
---	--	---	--

Base Map Prepared By:
 PUNJAB REMOTE SENSING CENTRE, LUDHIANA - 141004
 Tel: 0161-2303484, Fax: 01612303483, Email:- prscoffice@rediffmail.com

Drawn by: *[Signature]*
 Supervised by: *[Signature]*
 Director PRSC