






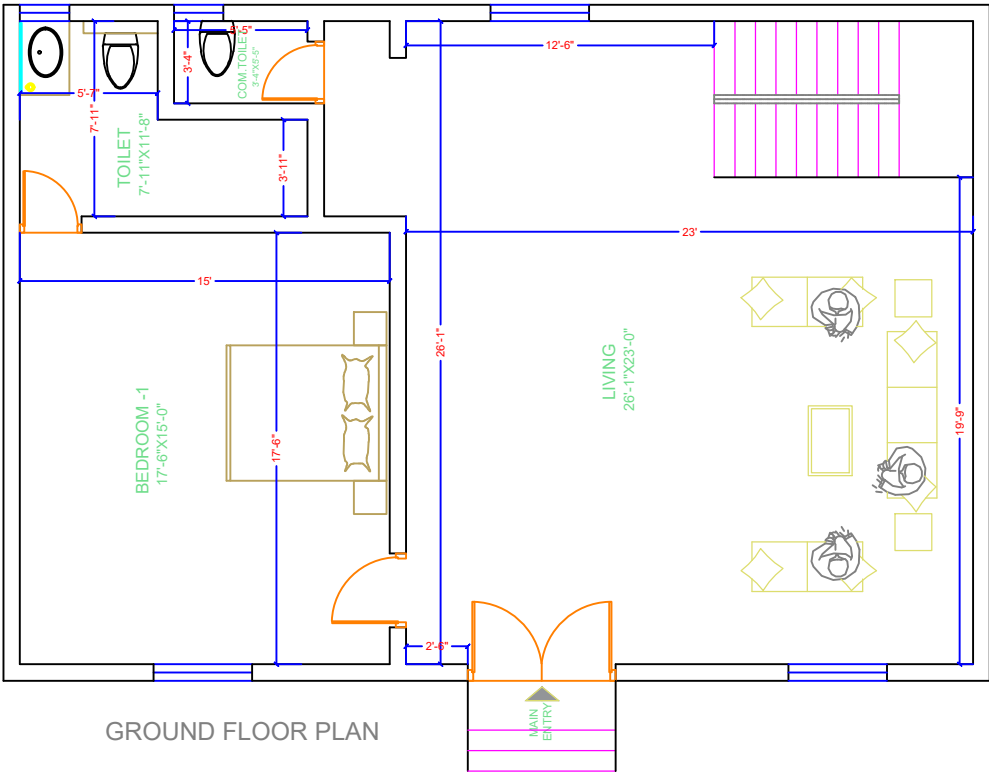

GROUND FLOOR PLAN

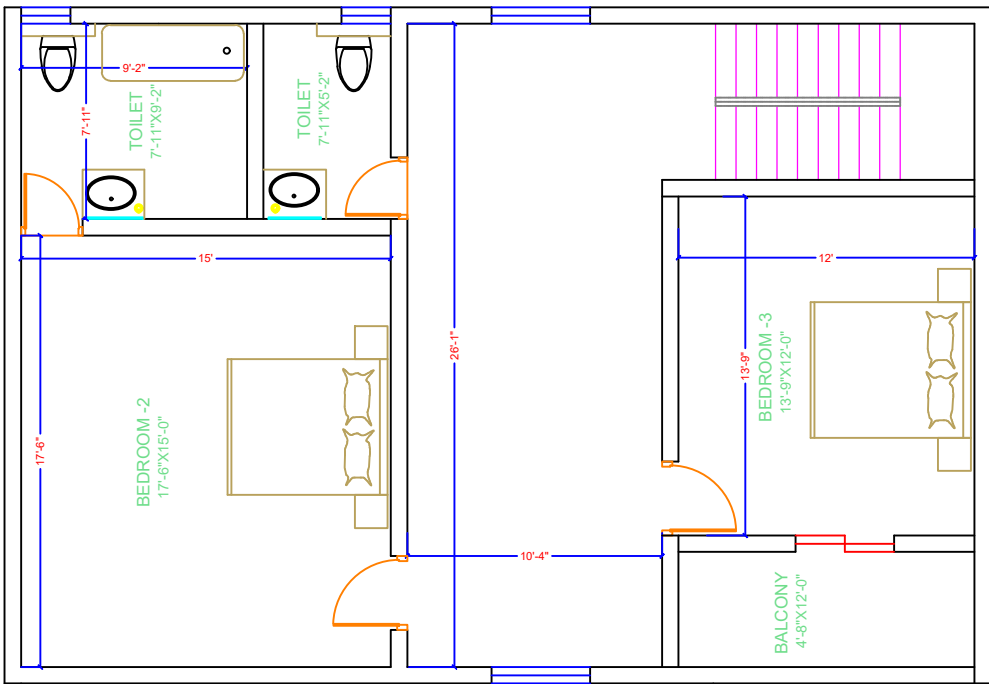


FIRST FLOOR PLAN

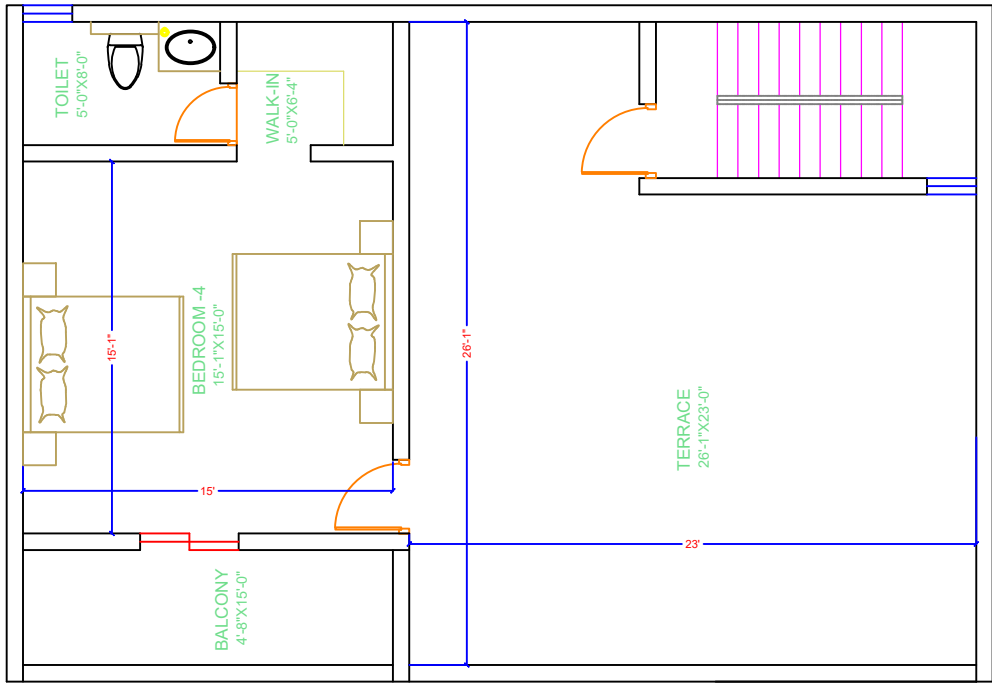


SECOND FLOOR PLAN

DATE	03-11-2025	DRG NO	PROJECT	Destination Designs Architecture:Interior Design A-109,Kasturi Dhama 9th cross, Malleswaram Bangalore-560003 ph: 95907-07771
DRAWN		AR-RC-04.	PROPOSED RESIDENTIAL PLAN FOR	
SCALE	NTS		AT	



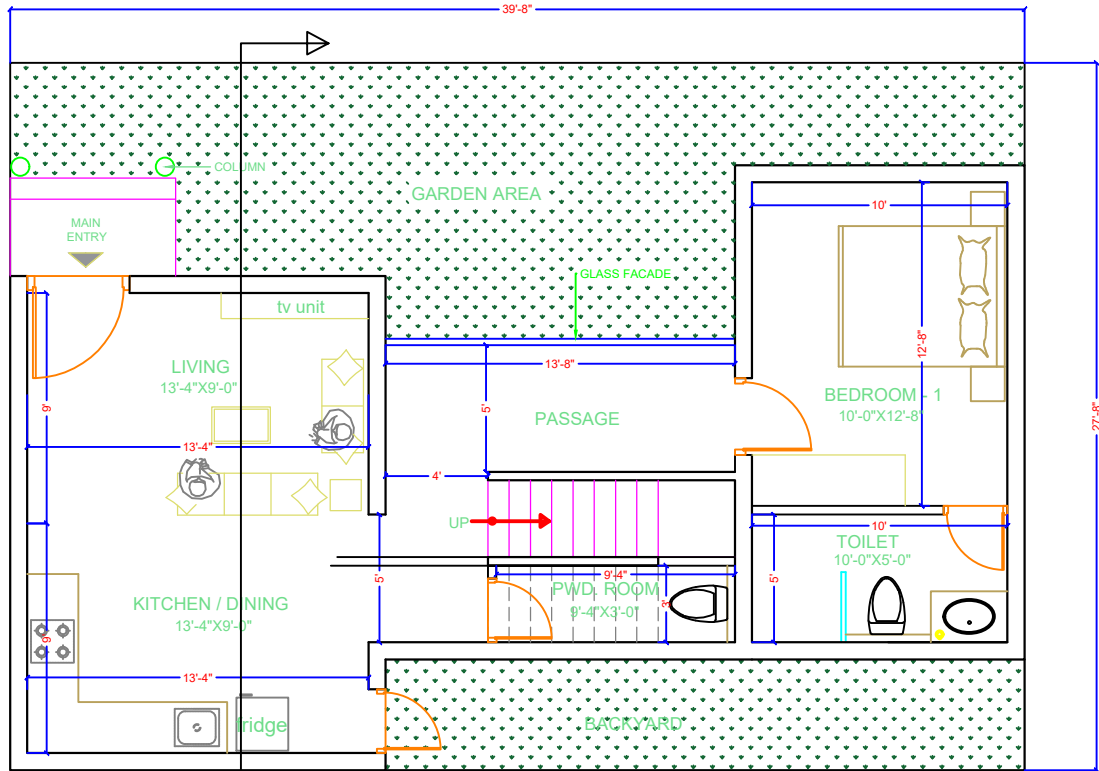

GROUND FLOOR PLAN

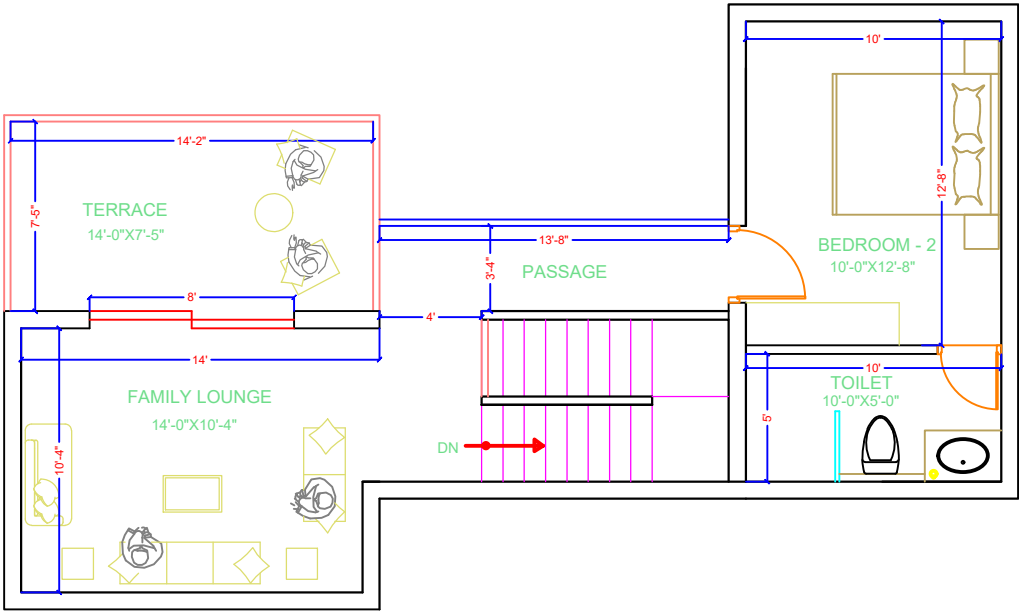

FIRST FLOOR PLAN




DATE	23-10-2025	DRG NO	PROJECT
DRAWN		AR-RC-04.	PROPOSED RESIDENTIAL PLAN FOR
SCALE	NTS		AT


Destination Designs
Architecture:Interior Design

A-109,Kasturi Dhama
9th cross, Malleswaram
Bangalore-560003
ph: 95907-07771



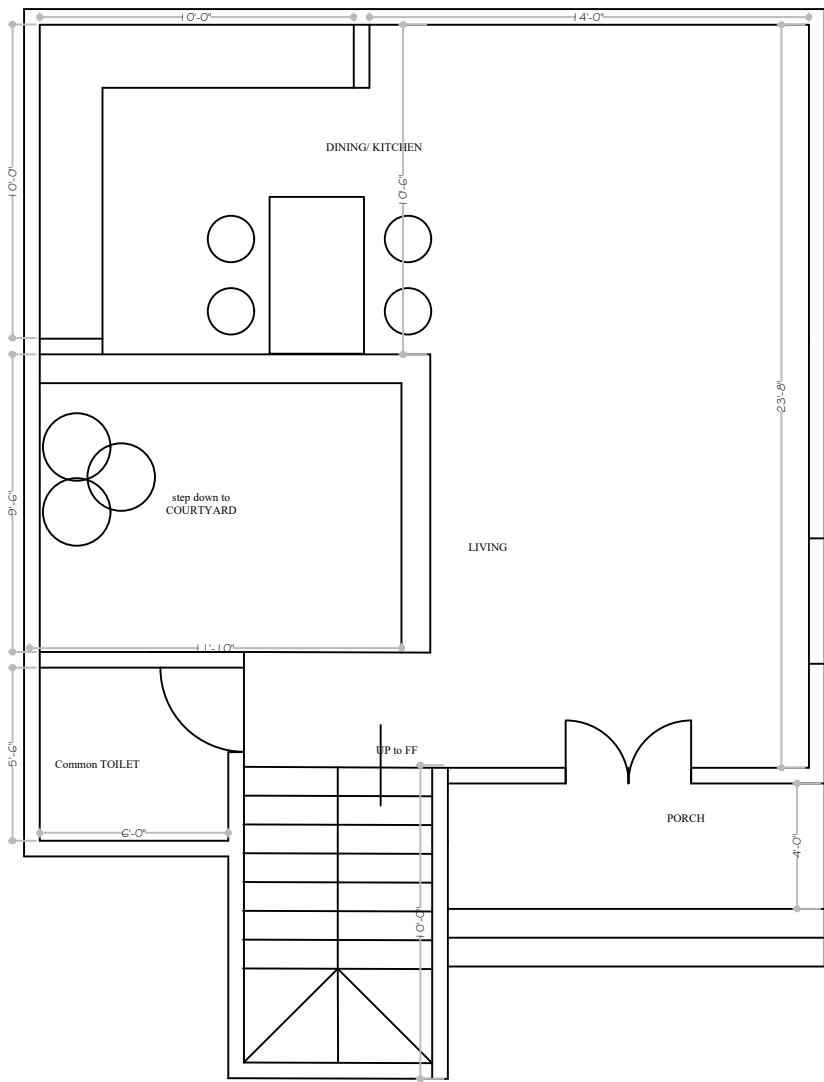

GROUND FLOOR PLAN

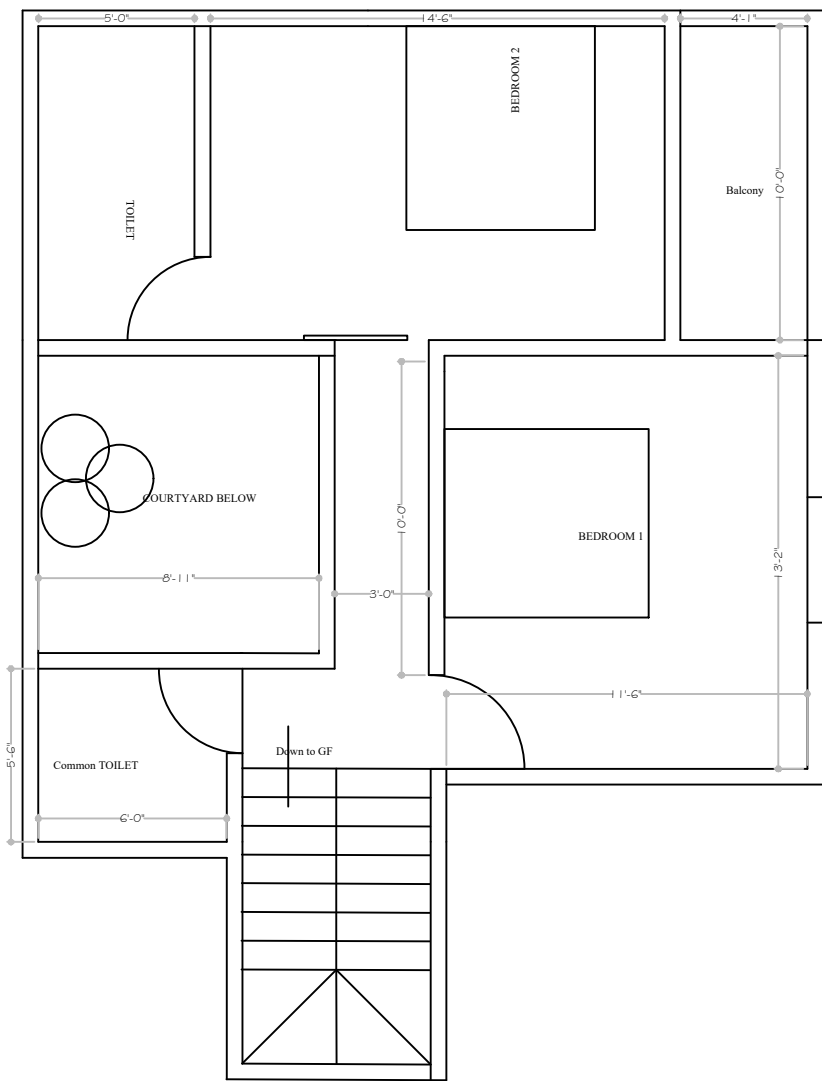


FIRST FLOOR PLAN



DATE	23-10-2025	DRG NO	PROJECT	Destination Designs Architecture:Interior Design A-109,Kasturi Dhama 9th cross, Malleswaram Bangalore-560003 ph: 95907-07771
DRAWN		AR-RC-04.	PROPOSED RESIDENTIAL PLAN FOR	
SCALE	NTS		AT	



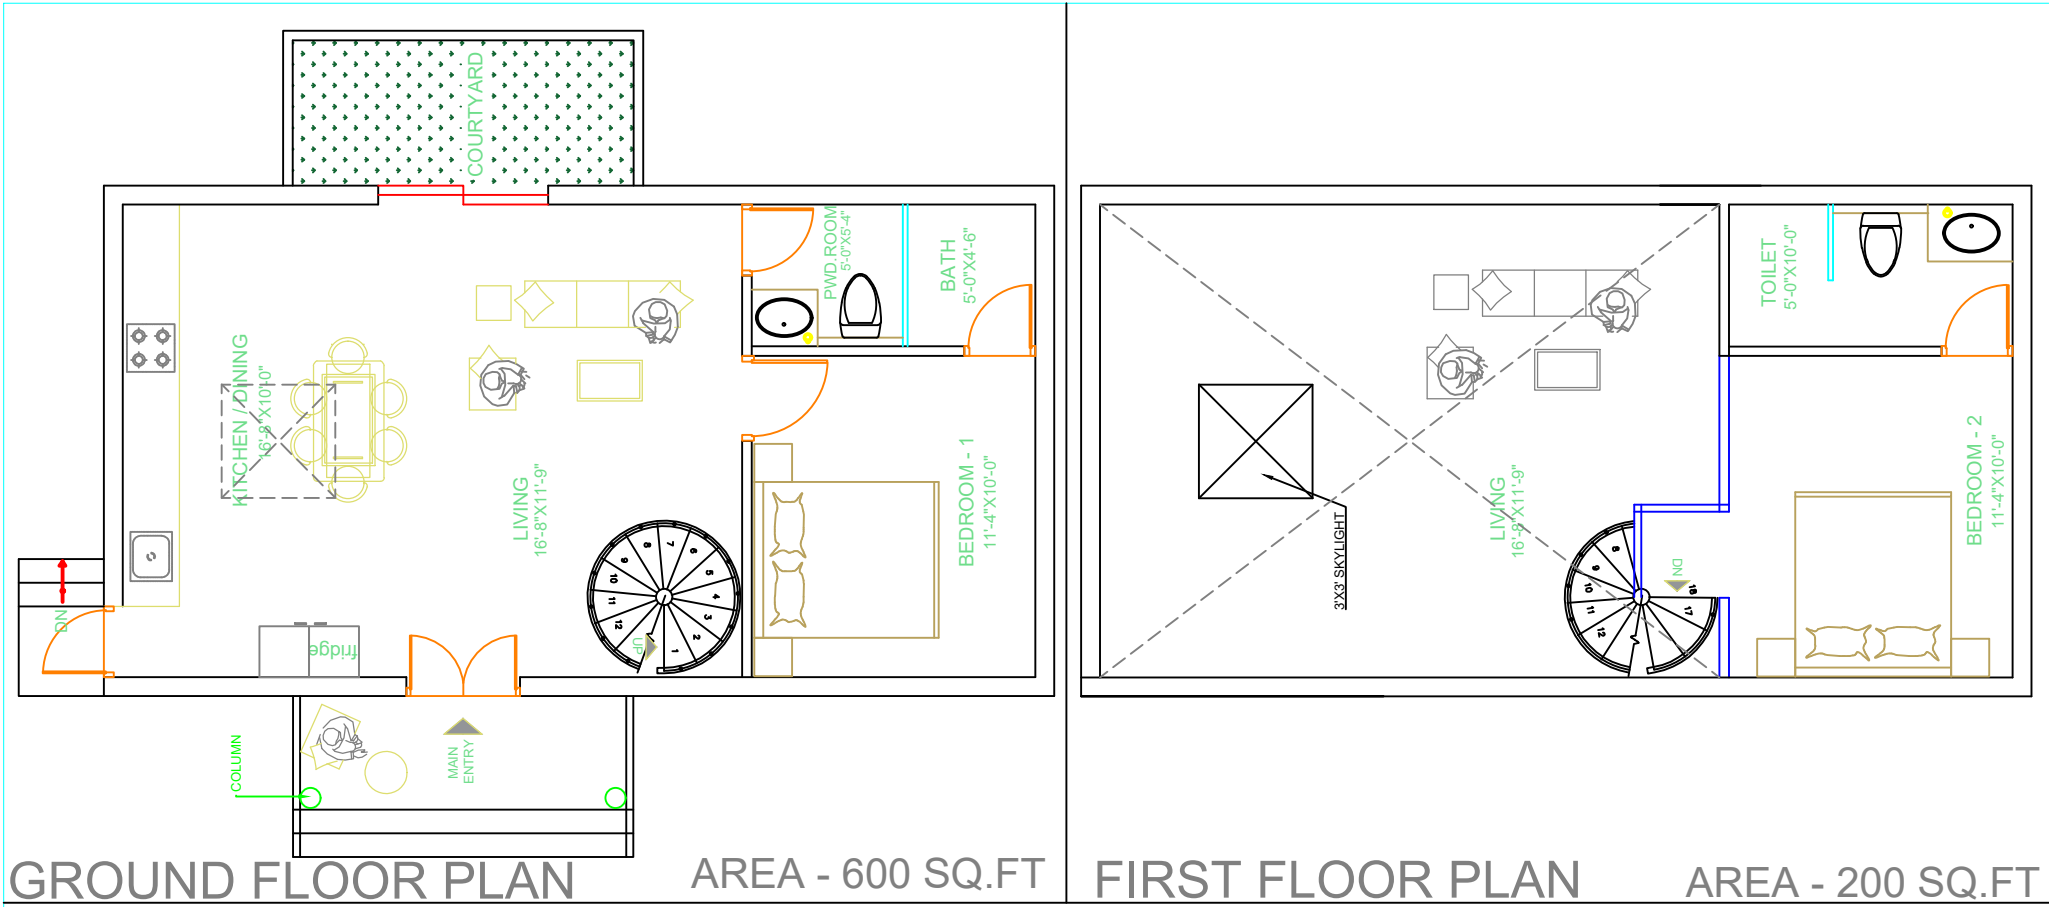

DATE	23-10-2025	DRG NO	PROJECT	Destination Designs Architecture:Interior Design A-109,Kasturi Dhama 9th cross, Malleswaram Bangalore-560003 ph: 95907-07771 C:\Users\hp\Desktop\Logo\logo.jpg
DRAWN		AR-RC-04.	PROPOSED RESIDENTIAL PLAN FOR	
SCALE	NTS		AT	