


FIRE TRUCK

Width	: 9.50
Track	: 7.80
Lock to Lock Time	: 6.0
Steering Angle	: 40.0

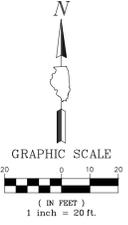

form follows learning
Two Pieces Place | Suite 1300 | Itasca | 60143 | 847.742.2063
www.dla-ill.com

GHA GEWALT HAMILTON ASSOCIATES, INC.
625 Forest Edge Drive • Vernon Hills, IL 60061
Tel: 847.478.9700 • Fax: 847.478.9701





BARRINGTON SCHOOL DISTRICT 220
BHS FINE ARTS SITE IMPROVEMENTS
616 W MAIN ST., BARRINGTON, IL 60010

DATE	DESCRIPTION
07.18.2025	25% CD
08.15.2025	50% CD
09.08.2025	75% CD
09.23.2025	PLD. SUBMISSION

PROJECT # 2024-135
DATE SEPTEMBER 29, 2025

SHEET TITLE
AUTOTURN ANALYSIS - FIRE

SHEET
EXH-3.1

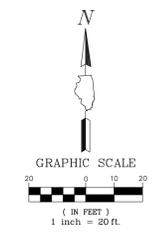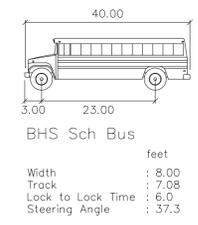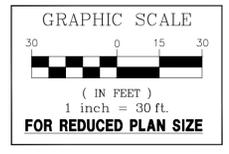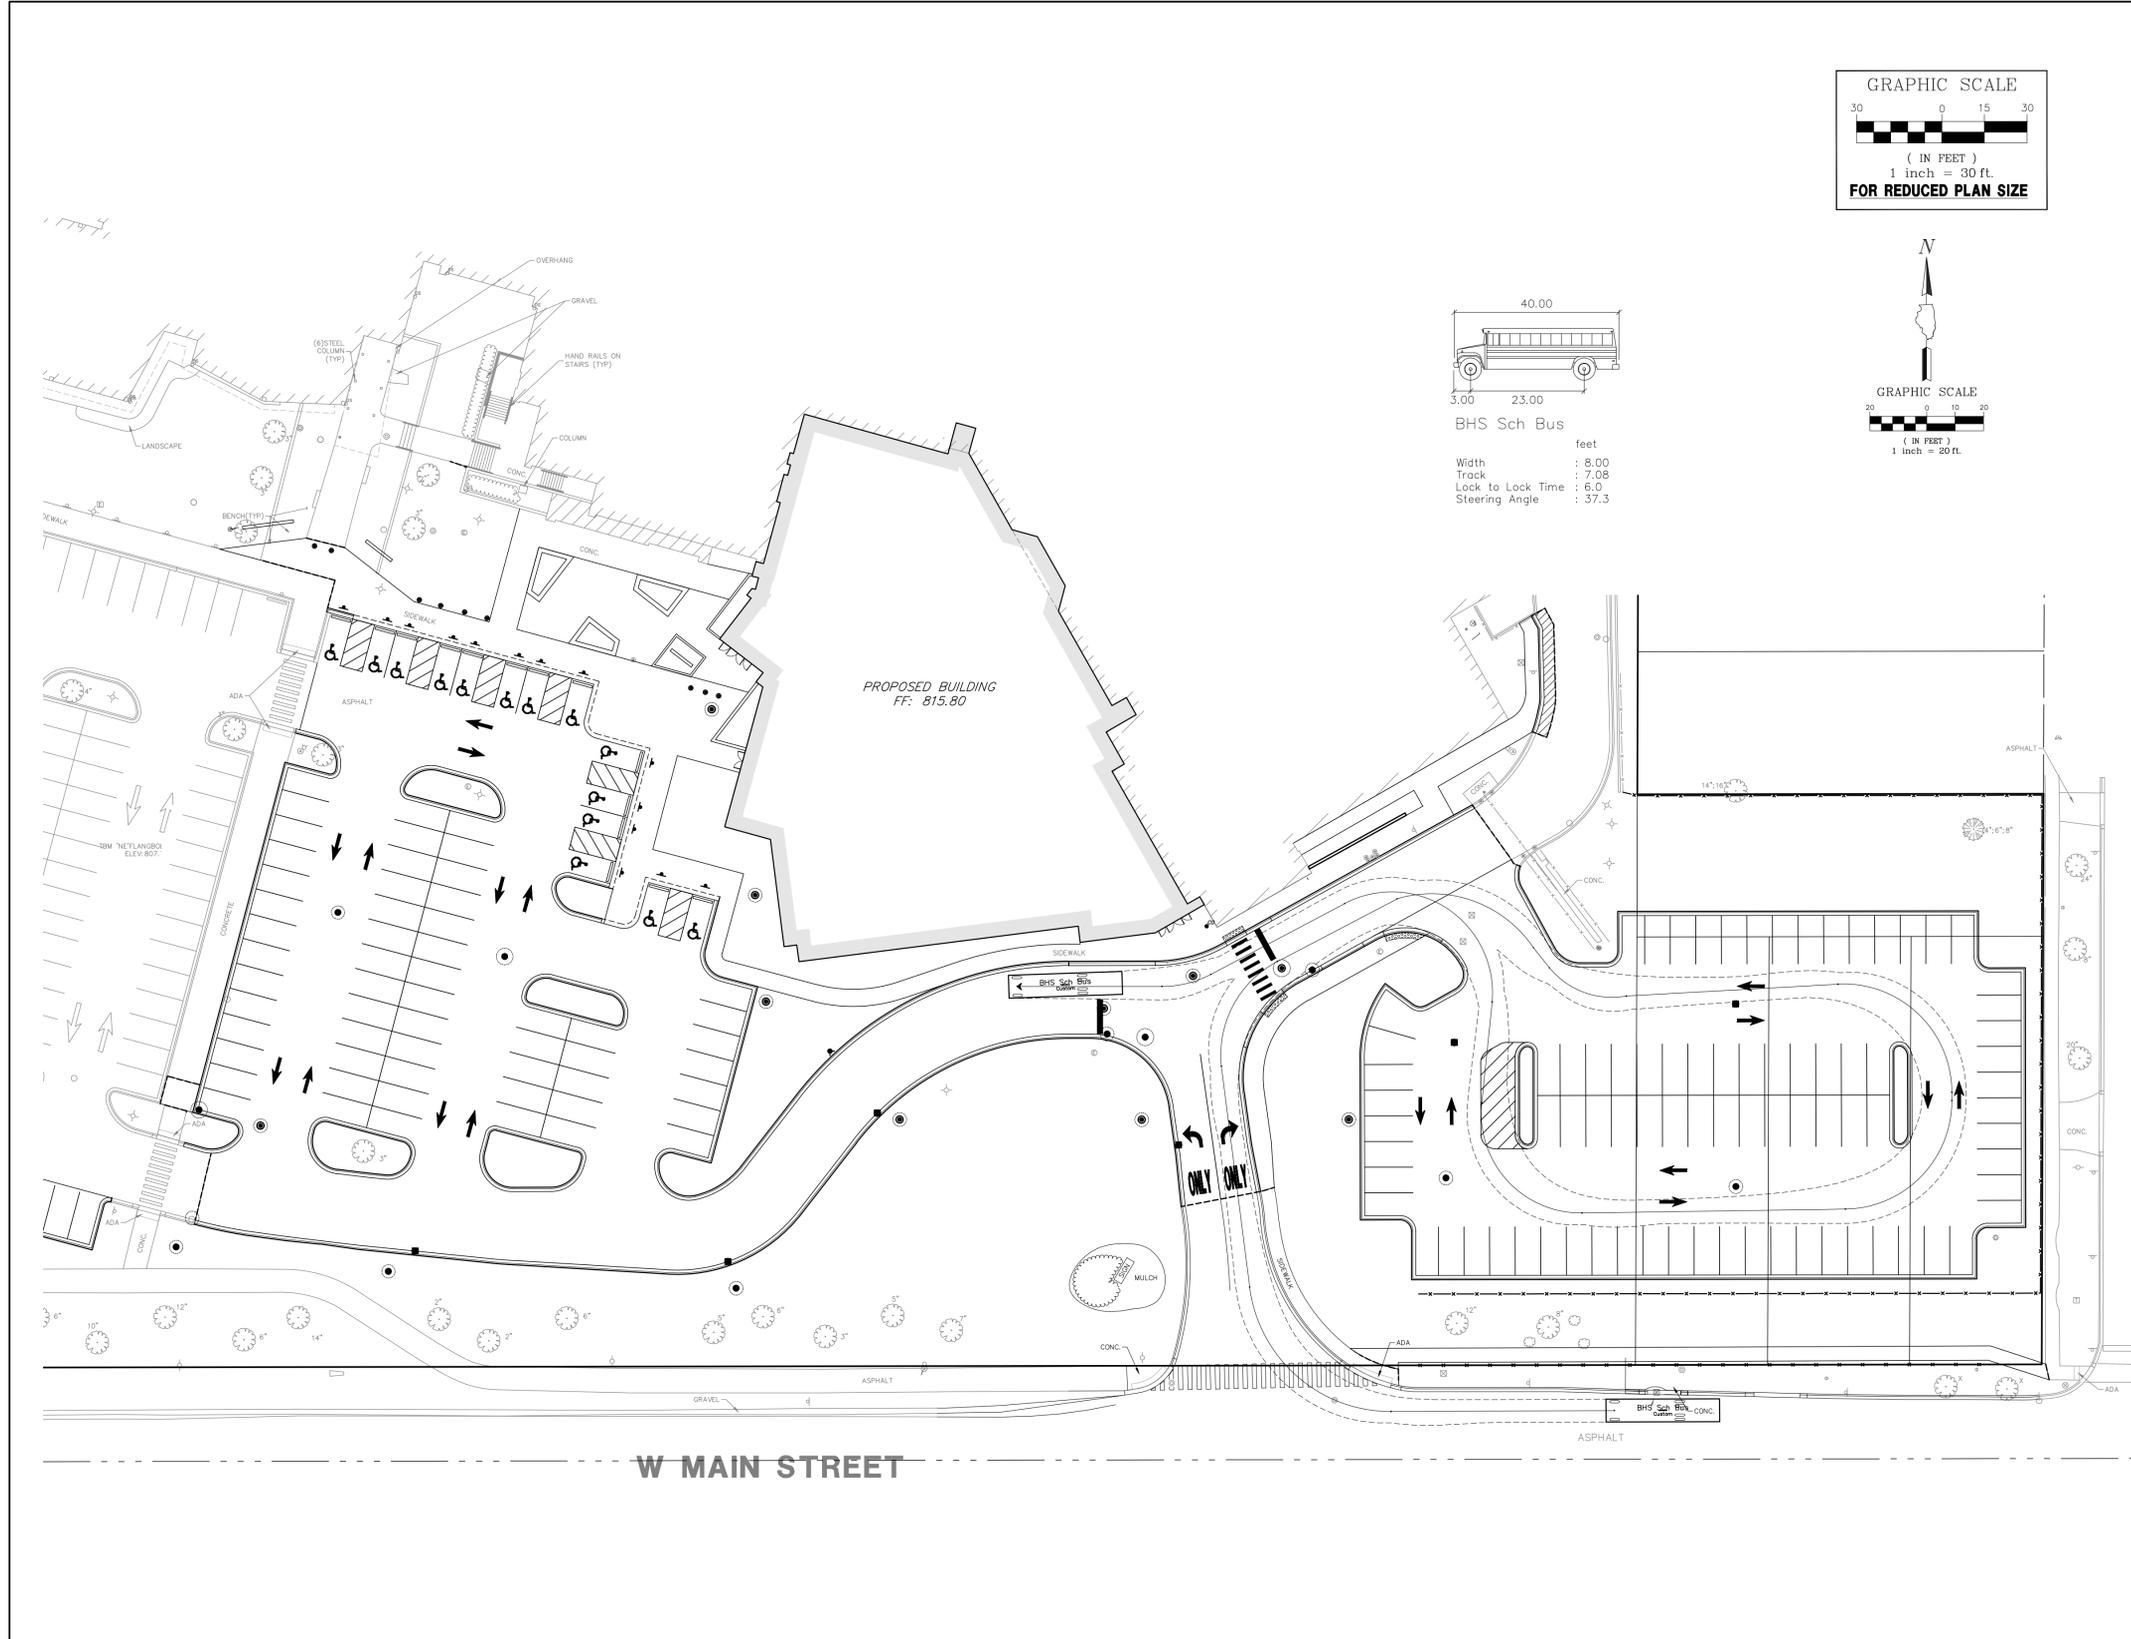

form follows learning™
 Two Pieces Place | Suite 1300 | Itasca | 60143 | 847.742.2063
 www.dla-ill.com

GHA GEWALT HAMILTON ASSOCIATES, INC.
 625 Forest Edge Drive • Vernon Hills, IL 60069
 Tel. 847.478.9700 • Fax 847.478.9701

**BARRINGTON SCHOOL DISTRICT 220
 BHS FINE ARTS SITE IMPROVEMENTS
 616 W MAIN ST., BARRINGTON, IL 60010**

DATE	DESCRIPTION
07.18.2025	25% CD
08.15.2025	50% CD
09.08.2025	75% CD
09.23.2025	PLD. SUBMISSION

PROJECT # 2024-135
 DATE SEPTEMBER 29, 2025
 SHEET TITLE
**AUTOTURN
 ANALYSIS - BUS**

SHEET
EXH-3.2