


KITCHEN INSIDE ISOMETRIC VIEW


KITCHEN OUTSIDE ISOMETRIC VIEW

12	WHITE 1-GANG WEATHERPROOF DUPLEX OUTLET KIT	3
11	GRAY 1-GANG WEATHERPROOF TOGGLE SWITCH COVER COMBINATION WITH SWITCH	1
10	CLASSIC SERIES 12" X 12" 304 STAINLESS STEEL LEFT SWING VENTED DOOR	1
9	CLASSIC SERIES 20" X 27" 304 STAINLESS STEEL LEFT SWING VERTICAL VENTED DOOR	1
8	SIGNATURE SERIES 18" X 3.25" X 6.5" STAINLESS STEEL VENTED PANEL DOOR WITH CONCEALED PRESSURE HINGE	8
7	DRAWER, WD29.875" X HT10"	1
6	CLASSIC SERIES, 20" X 14" 304 STAINLESS STEEL RIGHT SWING VERTICAL VENTED DOOR	2
5	Single Trash/Recycling Drawer	1
4	30" Outdoor Warming Drawer	1
3	13" Built-In Burner Module	1
2	SINK, 25"X 22"X9"	1
1	24" Outdoor Undercounter Refrigerator – Panel Ready	1
ITEM NO.	DESCRIPTION	QTY.
BOM TABLE		

1ST ANGLE PROJECTION		UNLESS OTHERWISE SPECIFIED ALL DIMENSIONS ARE IN MILLIMETERS	
SIZE A3	DWG. NO. OUTER KITCHEN PLAN	REV	
SCALE: NTS	DO NOT SCALE	SHT 1 OF 3	

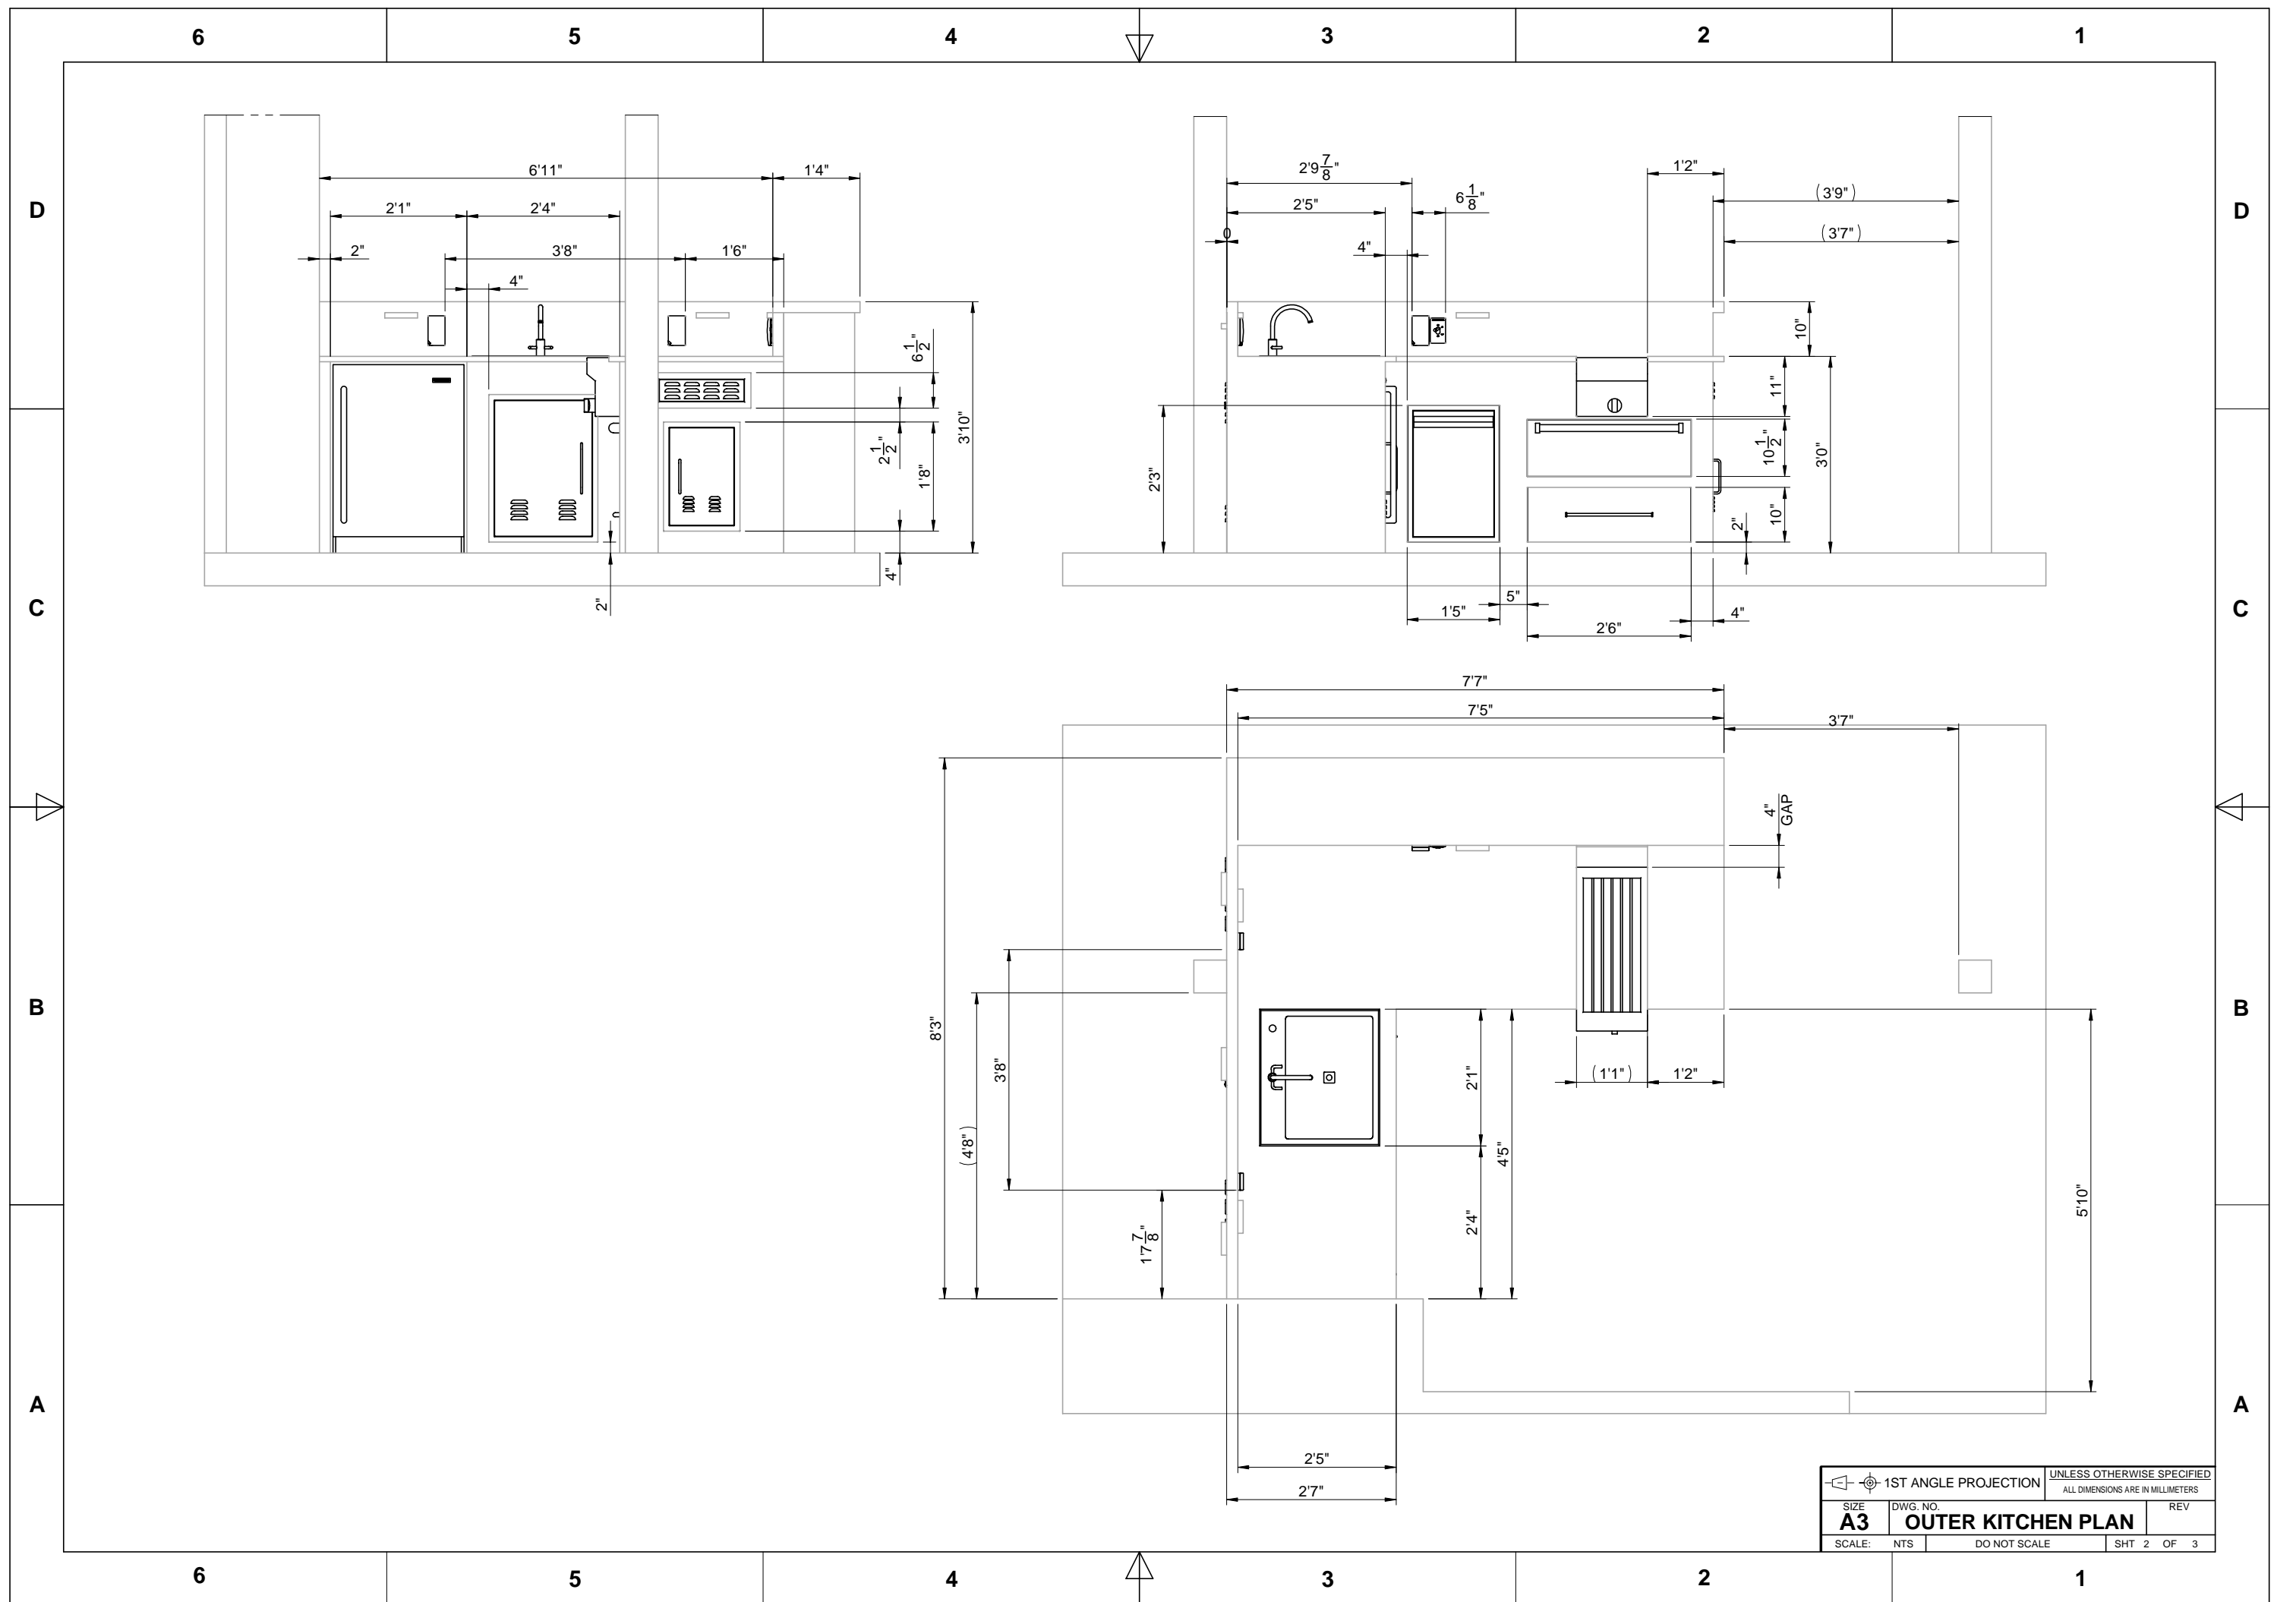

1ST ANGLE PROJECTION		UNLESS OTHERWISE SPECIFIED	
ALL DIMENSIONS ARE IN MILLIMETERS			
SIZE	DWG. NO.	REV	
A3	OUTER KITCHEN PLAN		
SCALE:	NTS	DO NOT SCALE	SHT 2 OF 3

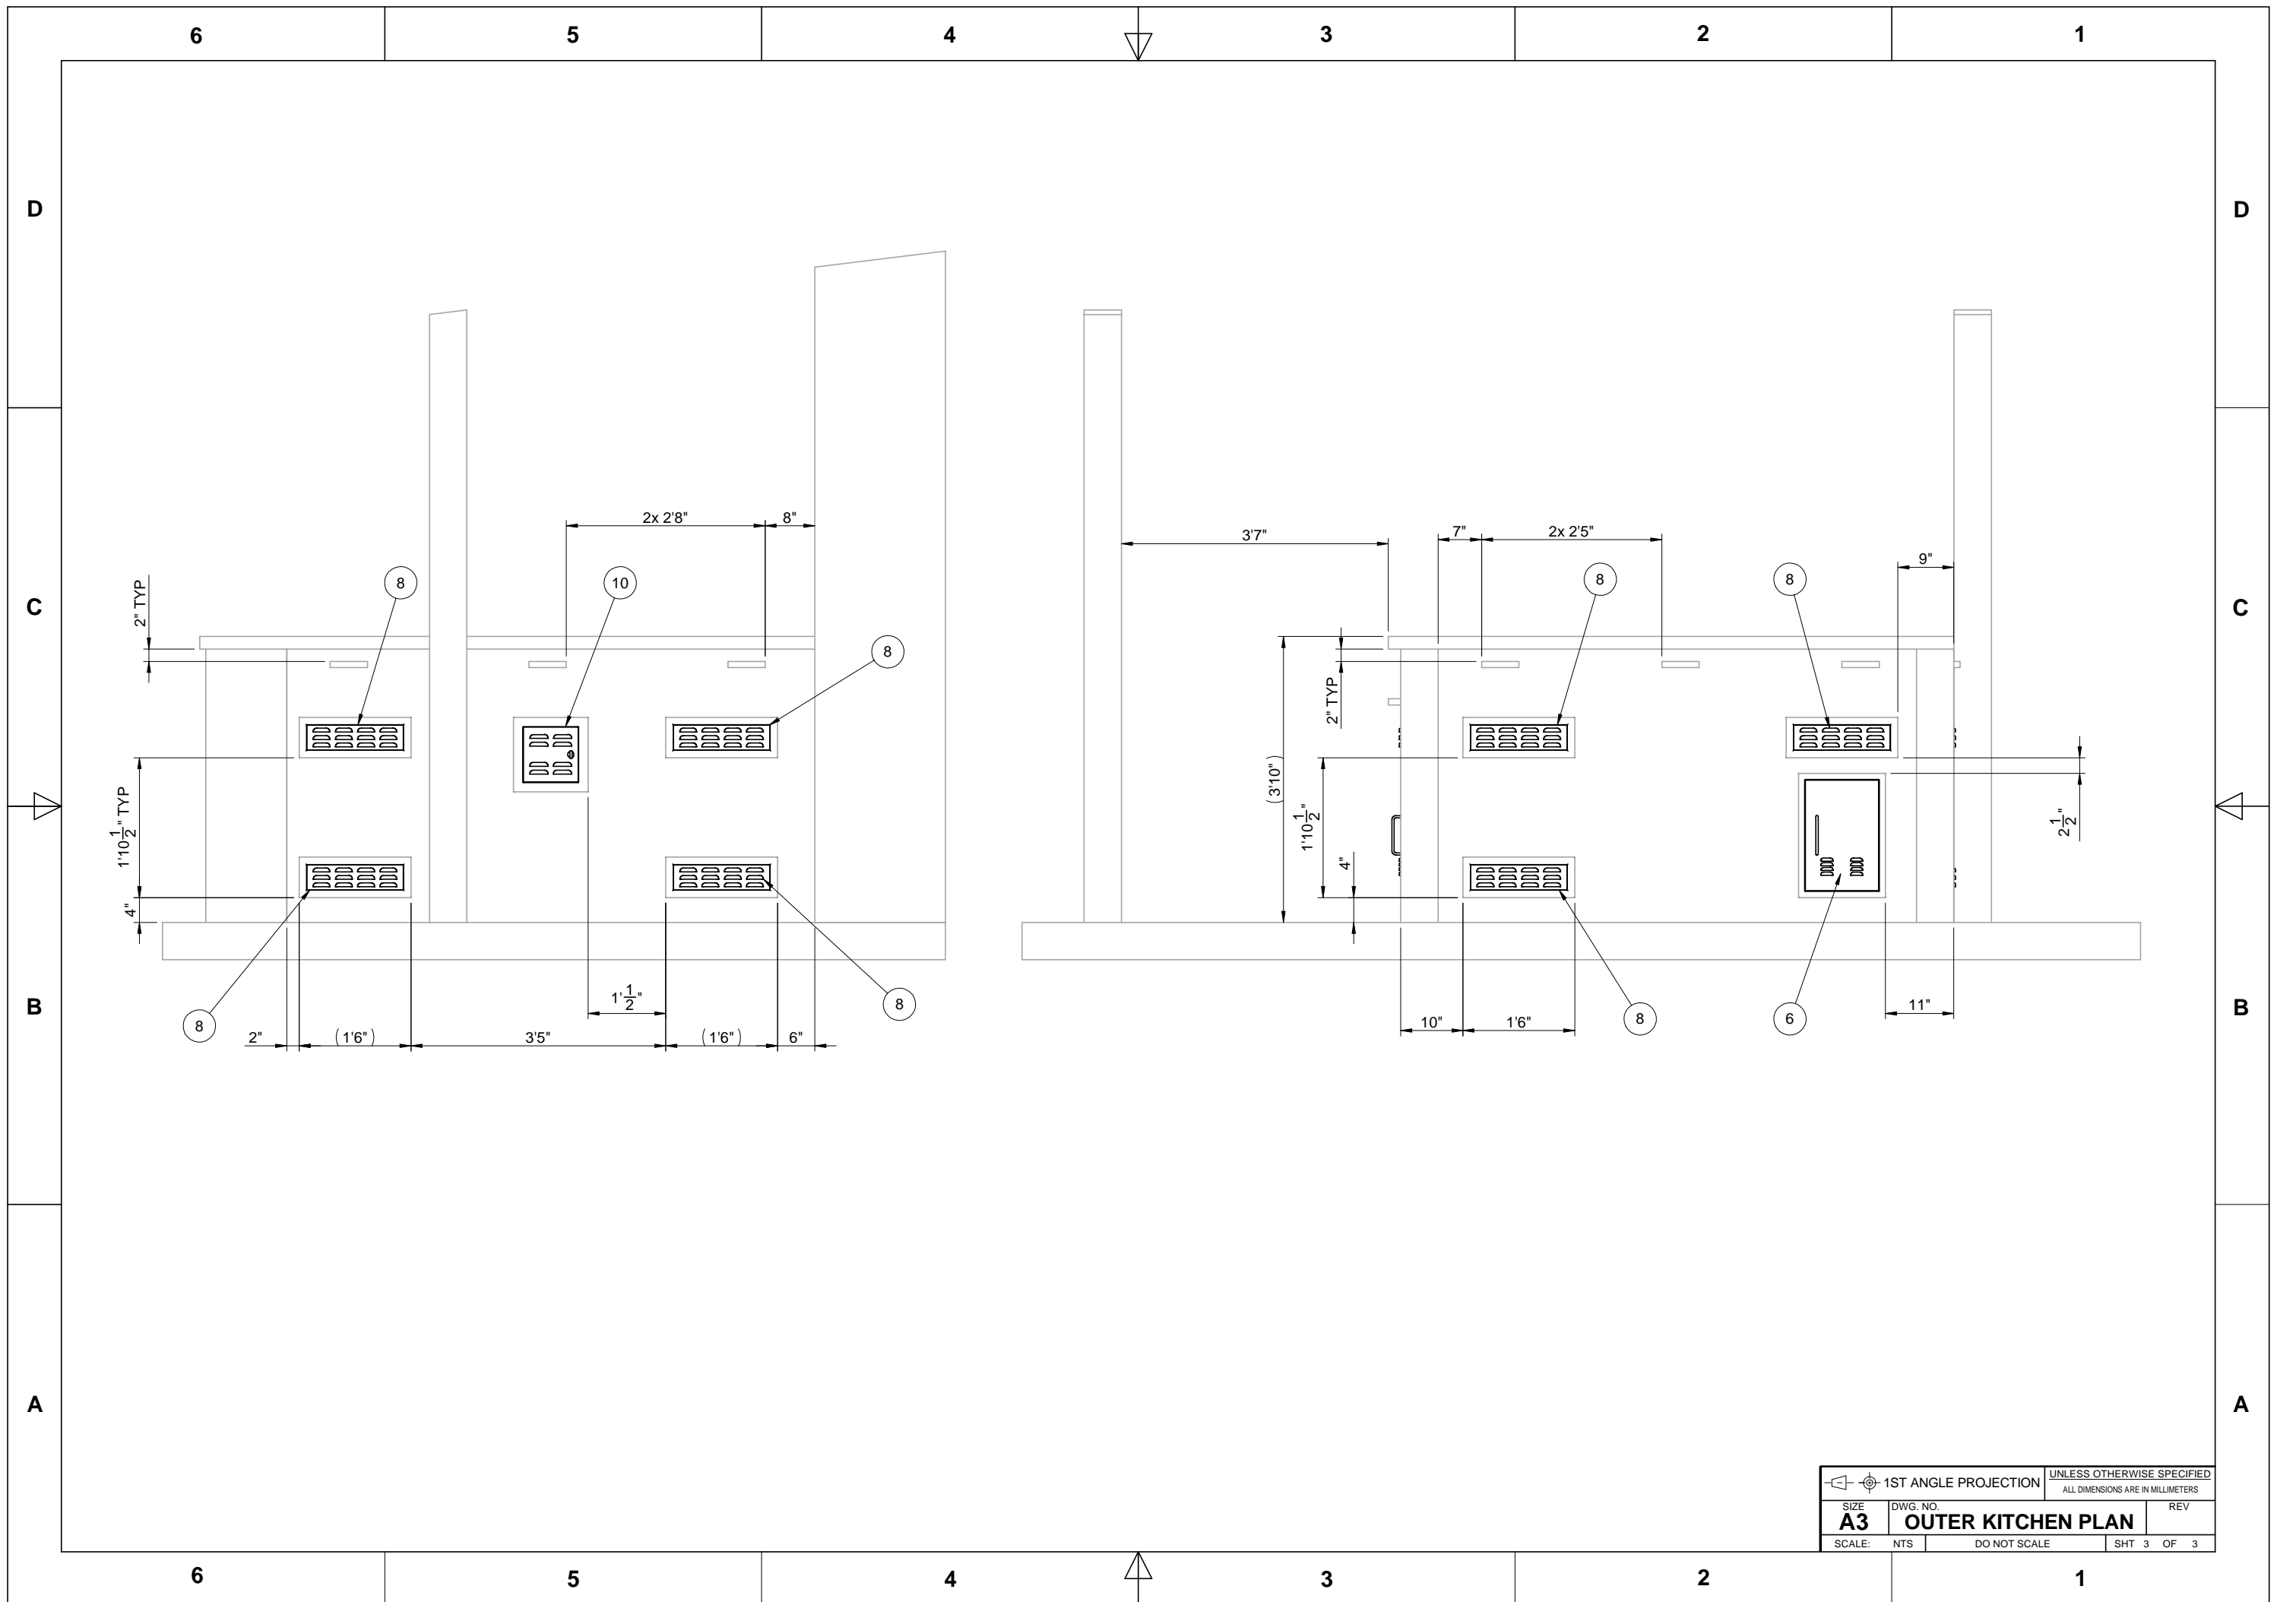

1ST ANGLE PROJECTION		UNLESS OTHERWISE SPECIFIED	
ALL DIMENSIONS ARE IN MILLIMETERS			
SIZE	DWG. NO.	REV	
A3	OUTER KITCHEN PLAN		
SCALE:	NTS	DO NOT SCALE	SHT 3 OF 3