

**BUILDING TYPE LEGEND**

- DUPLEX
- TRIPLEX
- 4-PLEX

1 A-102 L30-32   
 1 A-102 L33-36   
 1 A-102 L37-40   
 1 A-102 L41-44   
 1 A-102 L46-49   
 1 A-102 L50-53   
 1 A-102 L54-57   
 1 A-102 L58-59   
 1 L60-61

2 W. SWAIN LANE   
 1 A-102 L24-29   
 1 A-102 L27-25   
 2   
 2 A-102 L15-18   
 1 A-102 L17-14   
 1 A-102 L7-10   
 2

7557 LOT 29    7551 LOT 28    7545 LOT 27    7539 LOT 26  
 7533 LOT 25    7527 LOT 24    7521 LOT 23    7515 LOT 22

7487 LOT 18    7481 LOT 17    7475 LOT 16    7469 LOT 15  
 7463 LOT 14    7457 LOT 13    7451 LOT 12    7445 LOT 11  
 7439 LOT 10    7433 LOT 09    7427 LOT 08    7421 LOT 07

4340 LOT 19    4334 LOT 20    4328 LOT 21


4343 LOT 06    4337 LOT 05    4331 LOT 04    4325 LOT 03

W. 53RD ST.

**4N 1E**  
Section: 36

New Subdivision Addresses  
**Mountain View Townhomes**

Recorded: November 27, 2023  
All addresses: Garden City, ID 83714

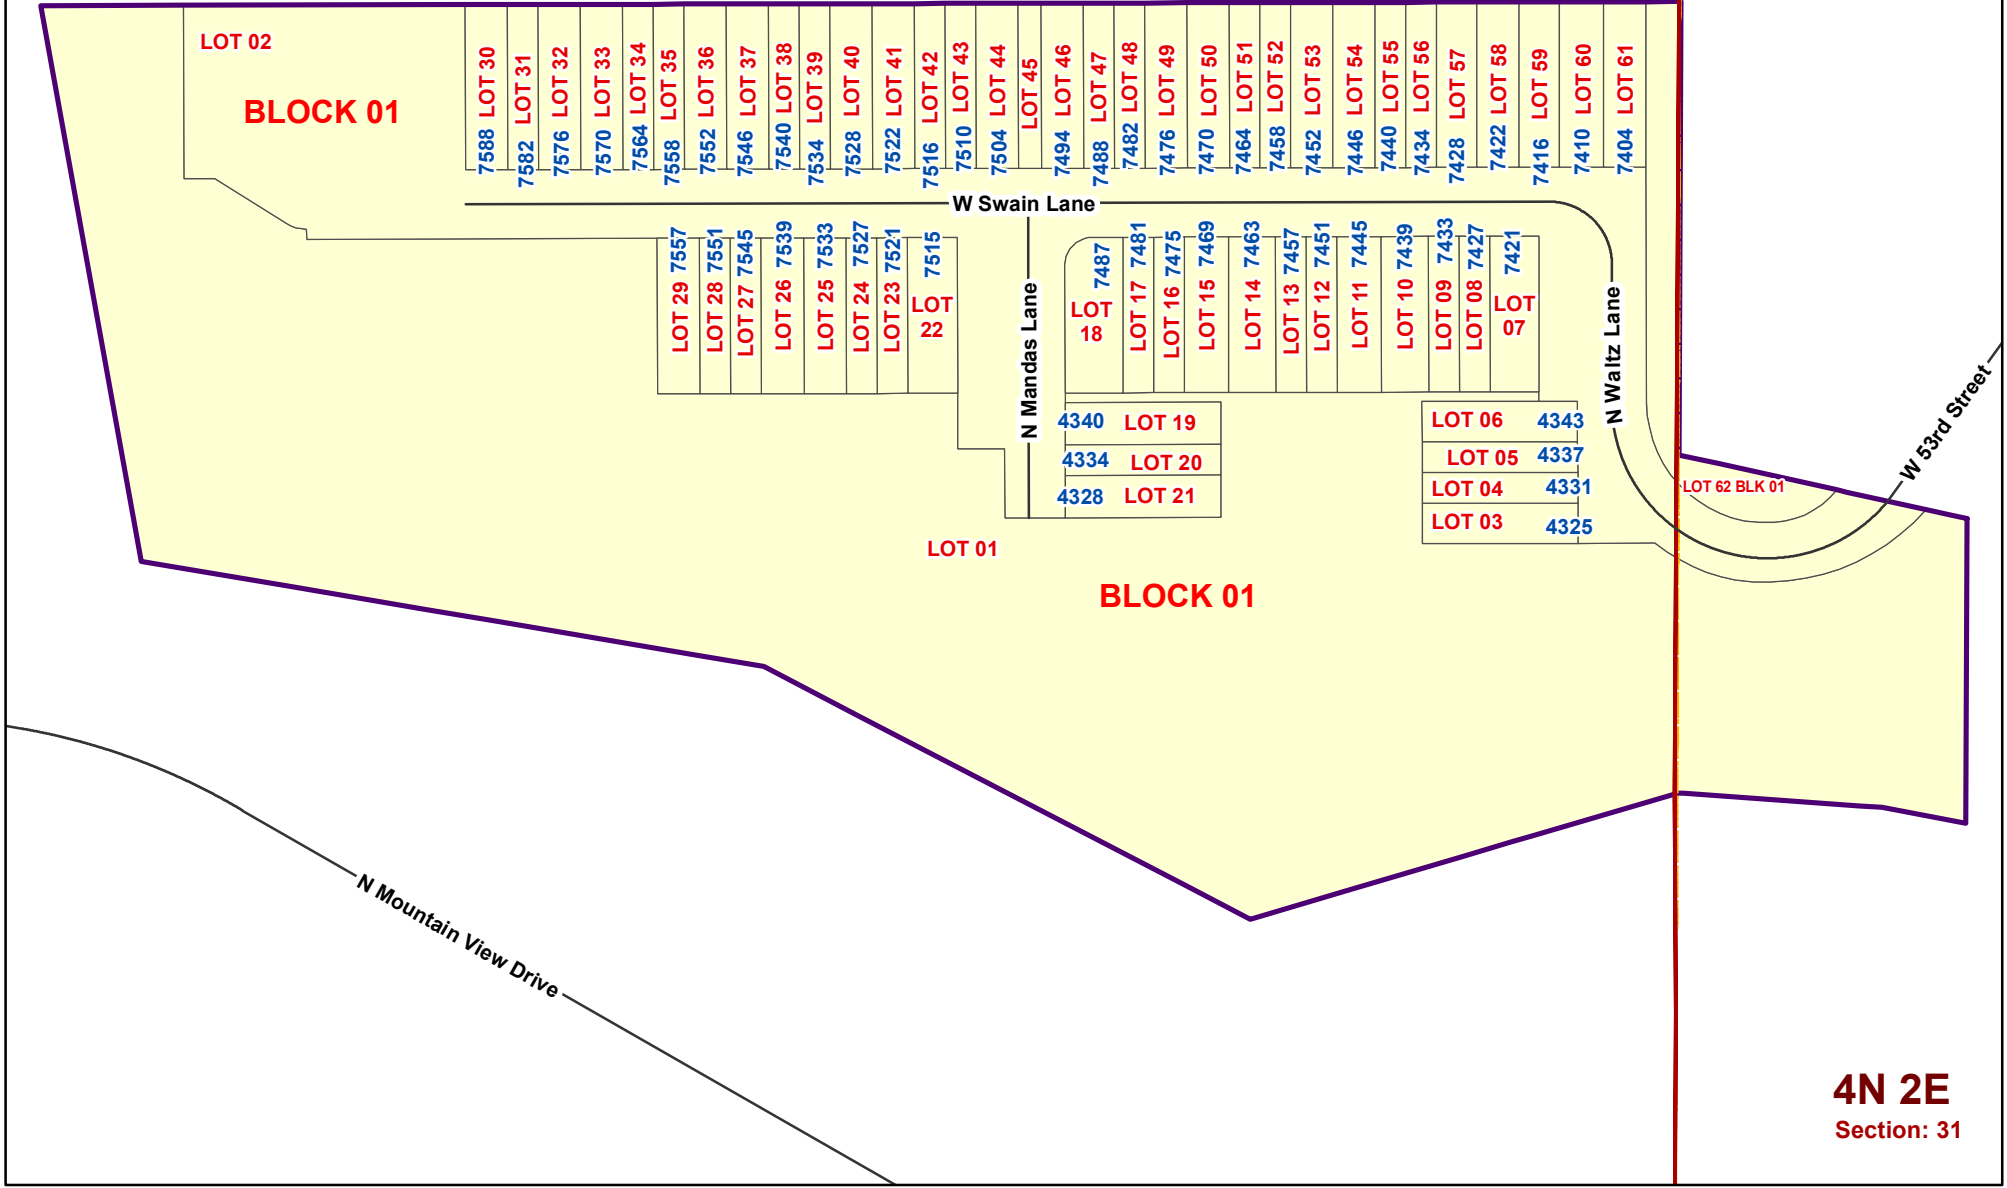

This map is made from data copyrighted by Ada County. Ada County shall not be liable for inaccuracies or misuse of this map. Maps bearing this disclaimer may be photocopied freely. However, use in any digital form requires the written permission of Ada County.



ADA COUNTY ASSESSOR  
Land Records Division  
190 E. Front Street  
Boise, ID 83702

**4N 2E**  
Section: 31

1 inch = 100 feet