


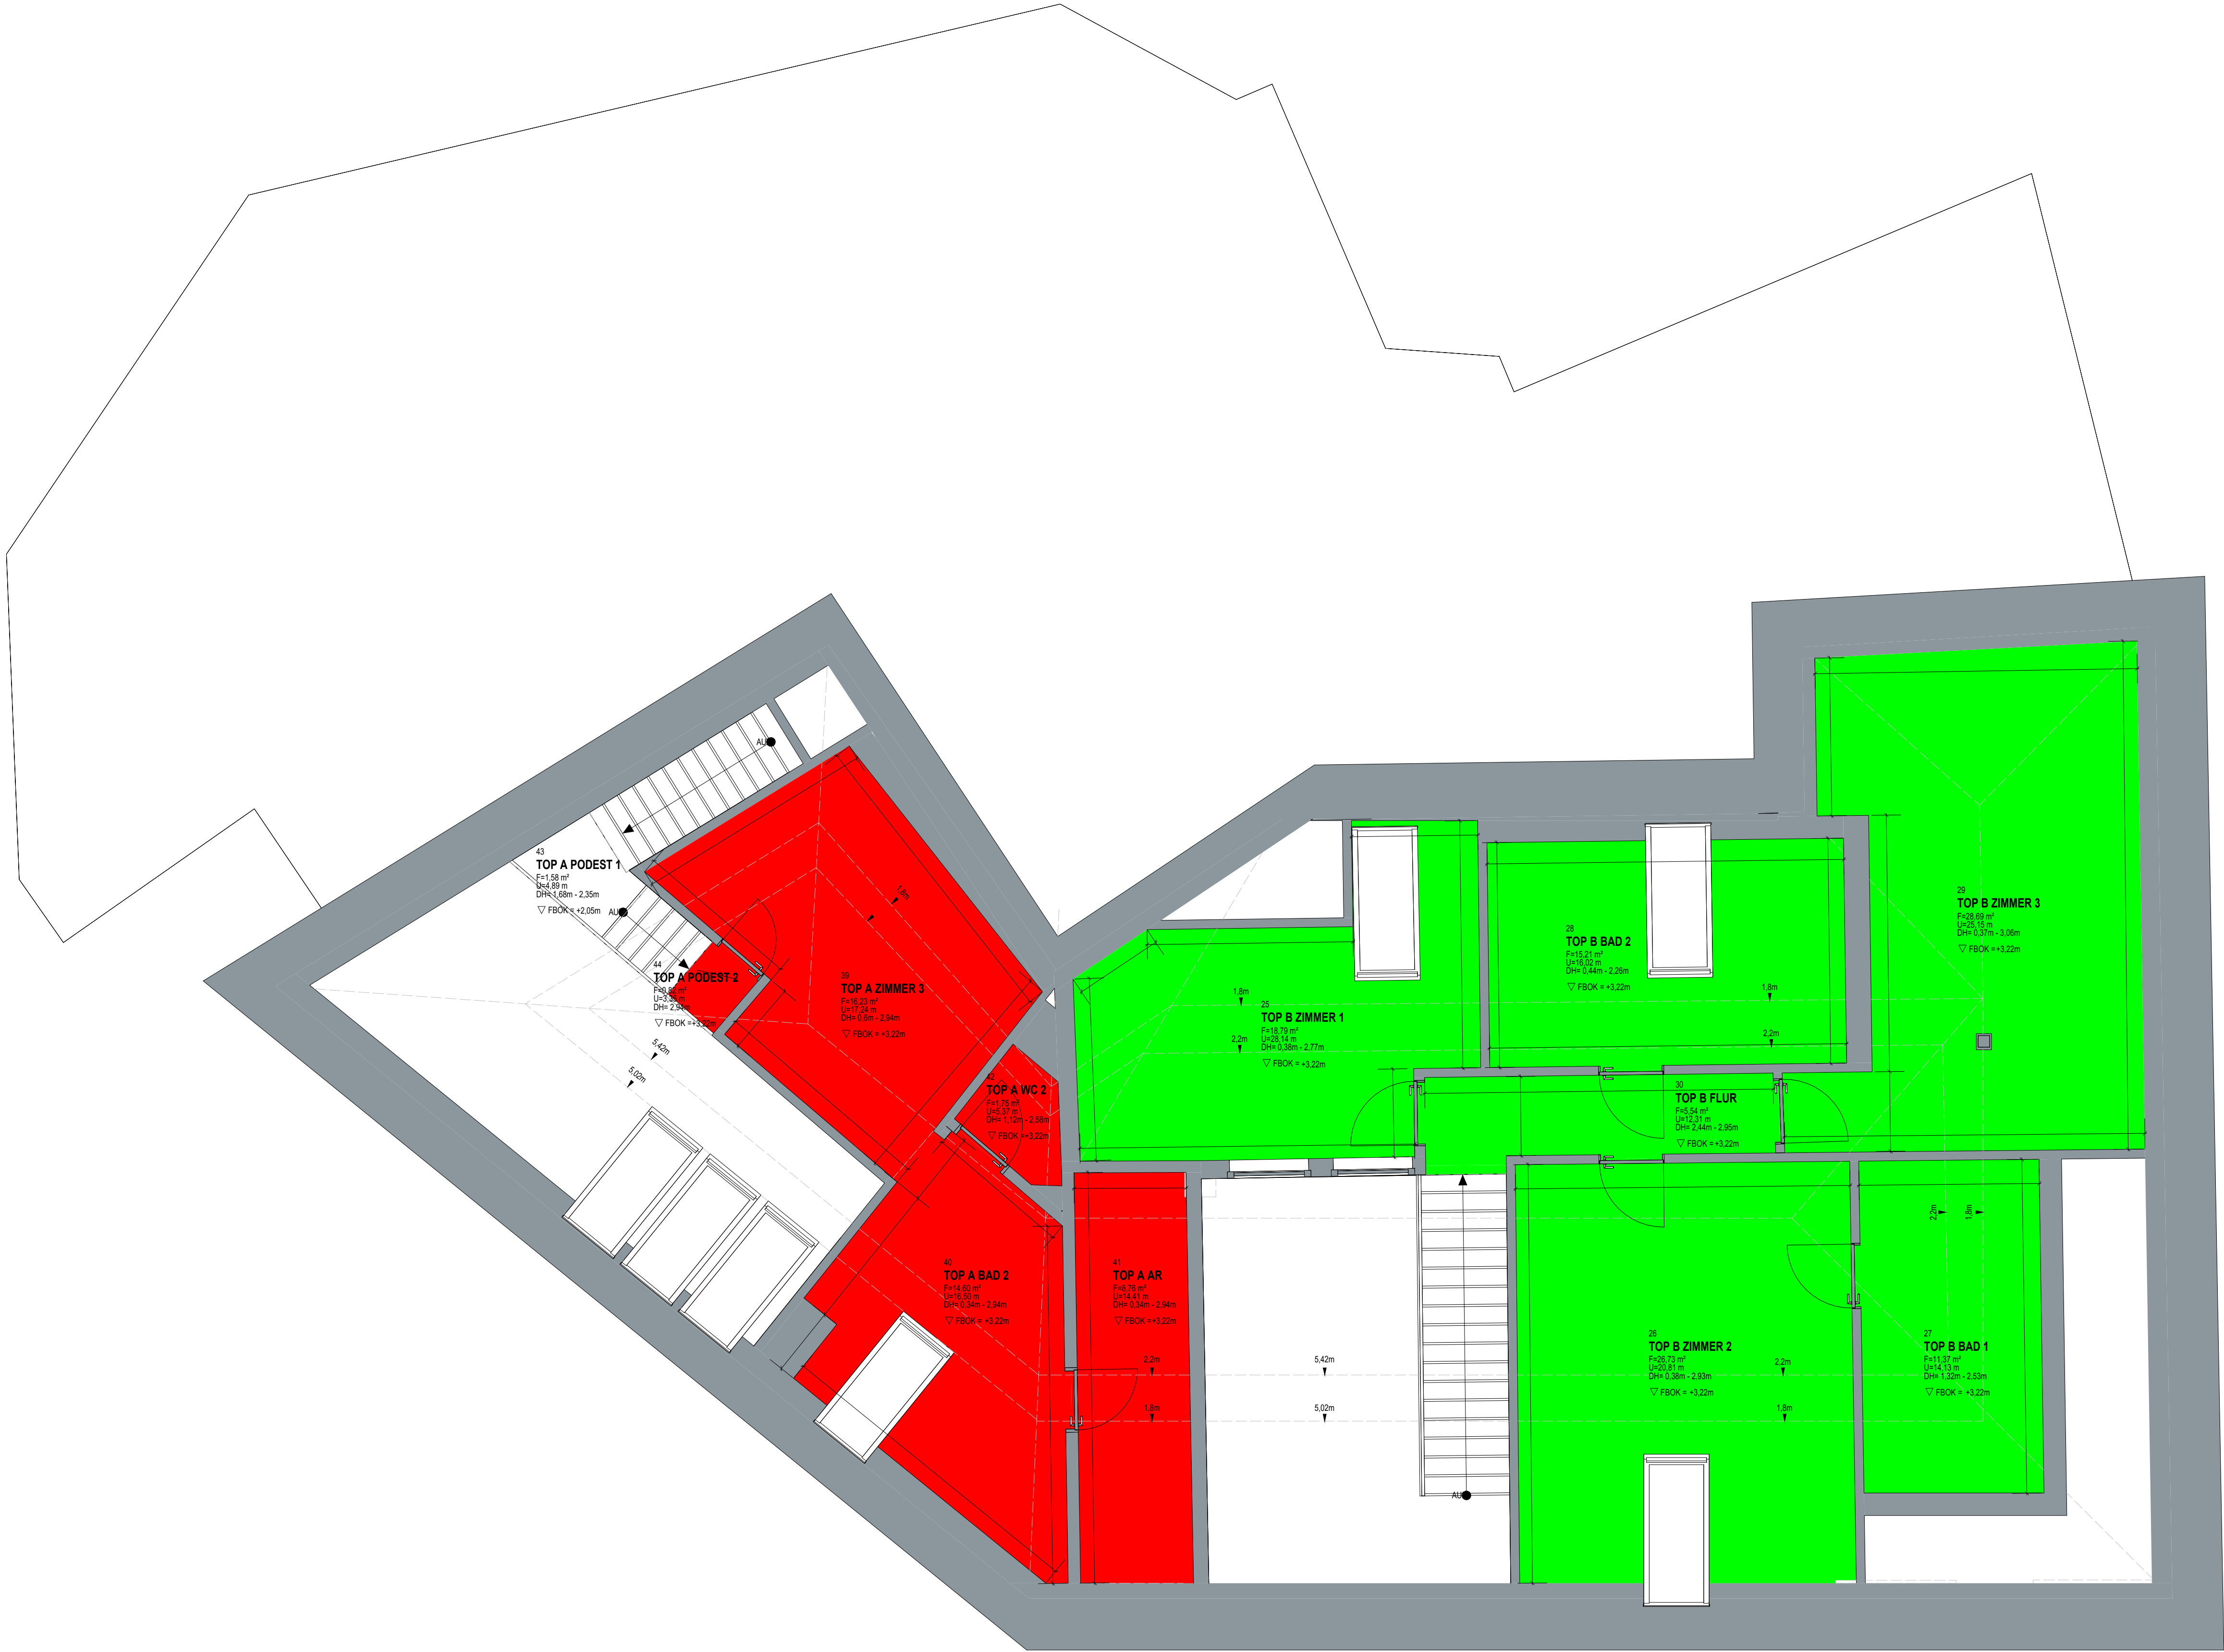

RÄUME - nach Tops und Flächenzuordnung					
Nr	Name	Fläche	Umfang	Deckenhöhe	Top
BÜRO					
18	BÜRO ZIMMER 1	12,57 m²	15,324 m	2,83m	BÜRO
19	BÜRO ZIMMER 2	29,93 m²	34,915 m	2,83m	BÜRO
20	BÜRO BAD & WC	3,00 m²	7,291 m	2,83m	BÜRO
21	BÜRO ZIMMER 3	9,83 m²	12,763 m	3,05m	BÜRO
22	BÜRO ZIMMER 4	6,49 m²	11,370 m	3,05m	BÜRO
		61,81 m²			
HAUS					
1	HAUS KESSELRAUM	11,09 m²	16,131 m	2,9m	HAUS
2	HAUS ELEKTORRAUM	12,79 m²	15,520 m	3,05m	HAUS
3	HAUS FLUR 1	8,30 m²	16,502 m	2,8m	HAUS
4	HAUS FLUR 2	9,75 m²	16,509 m	2,84m	HAUS
		41,92 m²			
PRAXIS					
5	PRAXIS FLUR 1	16,95 m²	34,950 m	1,99m - 2,81m	PRAXIS
6	PRAXIS FLUR 2	11,48 m²	20,174 m	2,67m	PRAXIS
7	PRAXIS AB	3,22 m²	7,374 m	2,63m	PRAXIS
8	PRAXIS WC 4	2,38 m²	6,182 m	2,63m	PRAXIS
9	PRAXIS WC 3	4,33 m²	10,343 m	2,71m	PRAXIS
10	PRAXIS WC 2	5,45 m²	9,570 m	2,71m	PRAXIS
11	PRAXIS VZ	7,00 m²	11,158 m	2,35m	PRAXIS
12	PRAXIS ZIMMER 1	10,32 m²	13,472 m	2,05m - 2,66m	PRAXIS
13	PRAXIS ZIMMER 2	24,19 m²	20,788 m	2,51m - 2,67m	PRAXIS
14	PRAXIS ZIMMER 3	22,64 m²	24,001 m	2,8m	PRAXIS
15	PRAXIS ZIMMER 4	25,74 m²	20,420 m	2,67m	PRAXIS
16	PRAXIS ZIMMER 5	17,24 m²	18,483 m	2,72m - 2,82m	PRAXIS
17	PRAXIS WC 1	2,61 m²	6,982 m	2,72m	PRAXIS
		153,55 m²			
TOP A					
33	TOP A WOCHZIMMER	50,92 m²	52,289 m	2,67m - 6,19m	TOP A
34	TOP A WC 1	2,07 m²	5,905 m	2,67m	TOP A
35	TOP A ZIMMER 1	15,29 m²	15,512 m	2,55m	TOP A
36	TOP A ZIMMER 2	8,19 m²	11,461 m	2,61m	TOP A
37	TOP A BAD & WC	4,44 m²	9,898 m	2,45m	TOP A
38	TOP A VZ	8,82 m²	15,289 m	2,5m	TOP A
39	TOP A ZIMMER 3	16,23 m²	17,236 m	0,6m - 2,94m	TOP A
40	TOP A BAD 2	14,60 m²	16,499 m	0,34m - 2,94m	TOP A
41	TOP A AR	6,76 m²	14,408 m	0,34m - 2,94m	TOP A
42	TOP A WC 2	1,75 m²	5,369 m	1,12m - 2,58m	TOP A
43	TOP A PODEST 1	1,58 m²	4,889 m	1,68m - 2,35m	TOP A
44	TOP A PODEST 2	0,82 m²	3,352 m	2,94m	TOP A
		133,17 m²			
TOP A BALKON					
45	TOP A BALKON	5,93 m²	10,135 m		TOP A BALKON
		5,93 m²			
TOP B					
23	TOP B KÜCHE	21,66 m²	22,168 m	3,61m - 6,23m	TOP B
24	TOP B WOCHZIMMER	14,73 m²	16,024 m	2,67m	TOP B
25	TOP B ZIMMER 1	18,79 m²	28,136 m	0,38m - 2,77m	TOP B
26	TOP B ZIMMER 2	26,73 m²	20,612 m	0,38m - 2,93m	TOP B
27	TOP B BAD 1	11,37 m²	14,127 m	1,32m - 2,53m	TOP B
28	TOP B BAD 2	15,21 m²	16,017 m	0,44m - 2,26m	TOP B
29	TOP B ZIMMER 3	28,69 m²	25,151 m	0,37m - 3,06m	TOP B
30	TOP B FLUR	5,54 m²	12,306 m	2,44m - 2,95m	TOP B
31	TOP B WC	1,82 m²	5,485 m	1,75m - 2,90m	TOP B
		144,54 m²			
TOP B BALKON					
32	TOP B BALKON	5,20 m²	10,666 m		TOP B BALKON
		5,20 m²			
Gesamt		546,13 m²			